

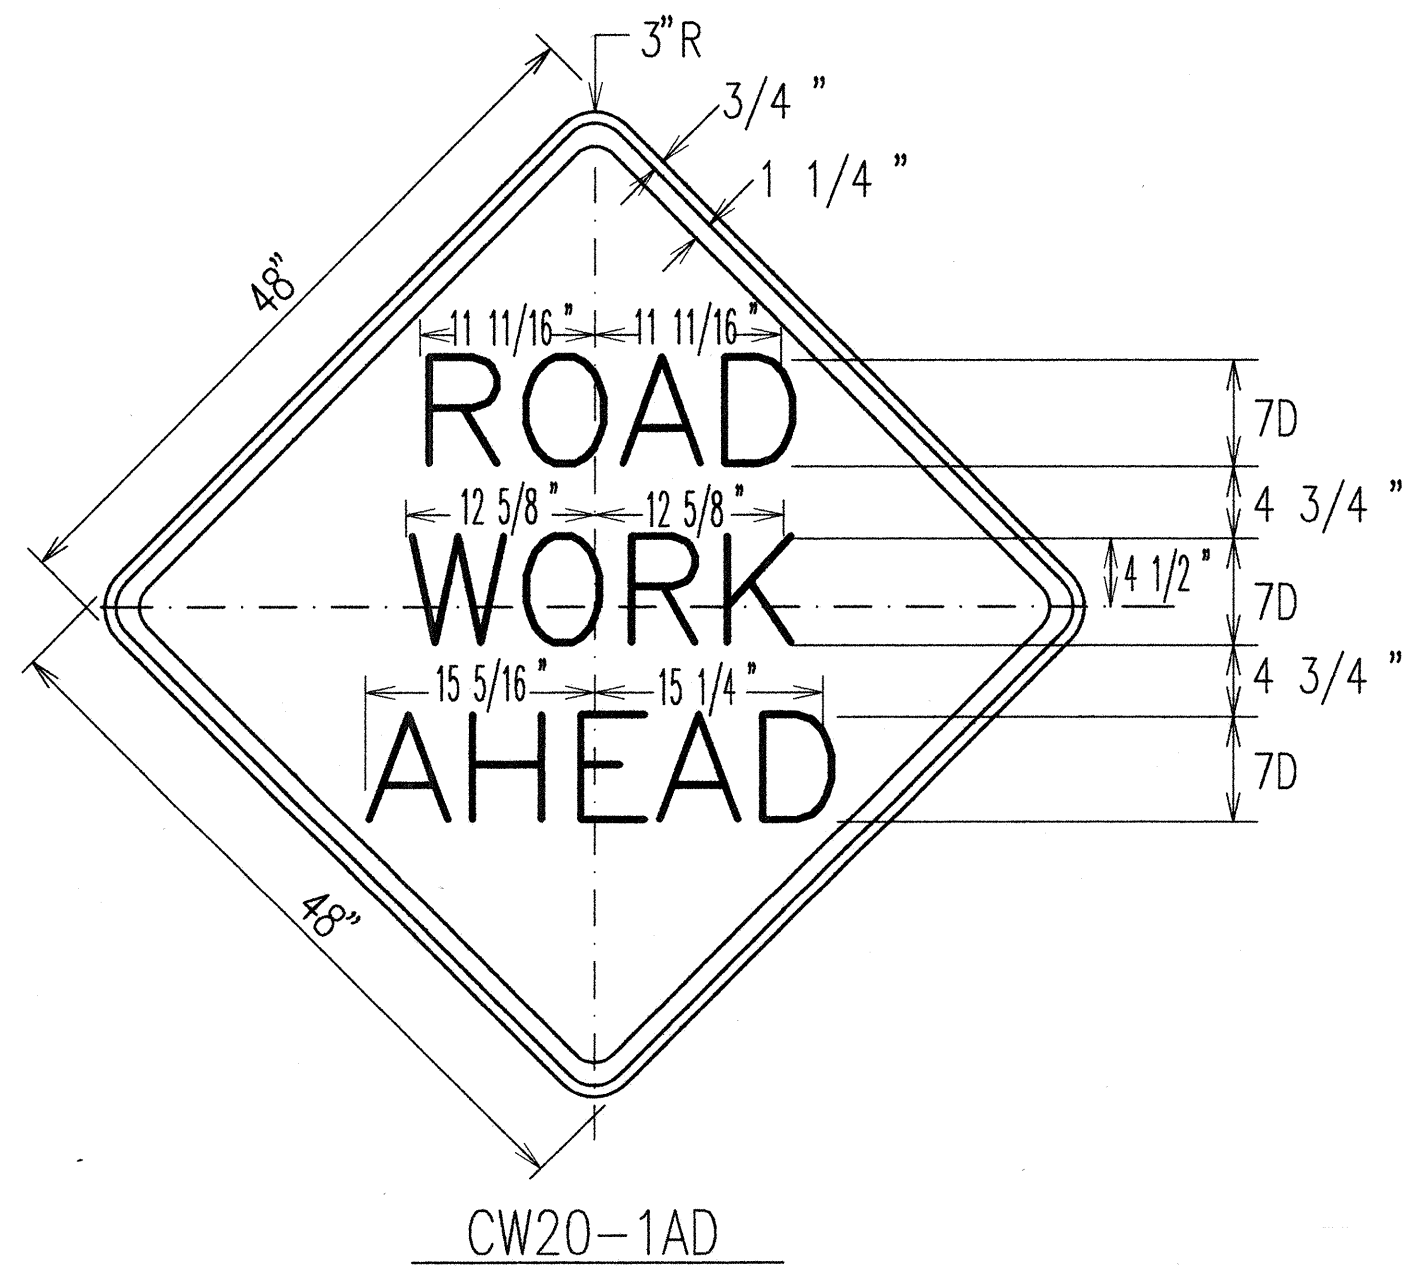
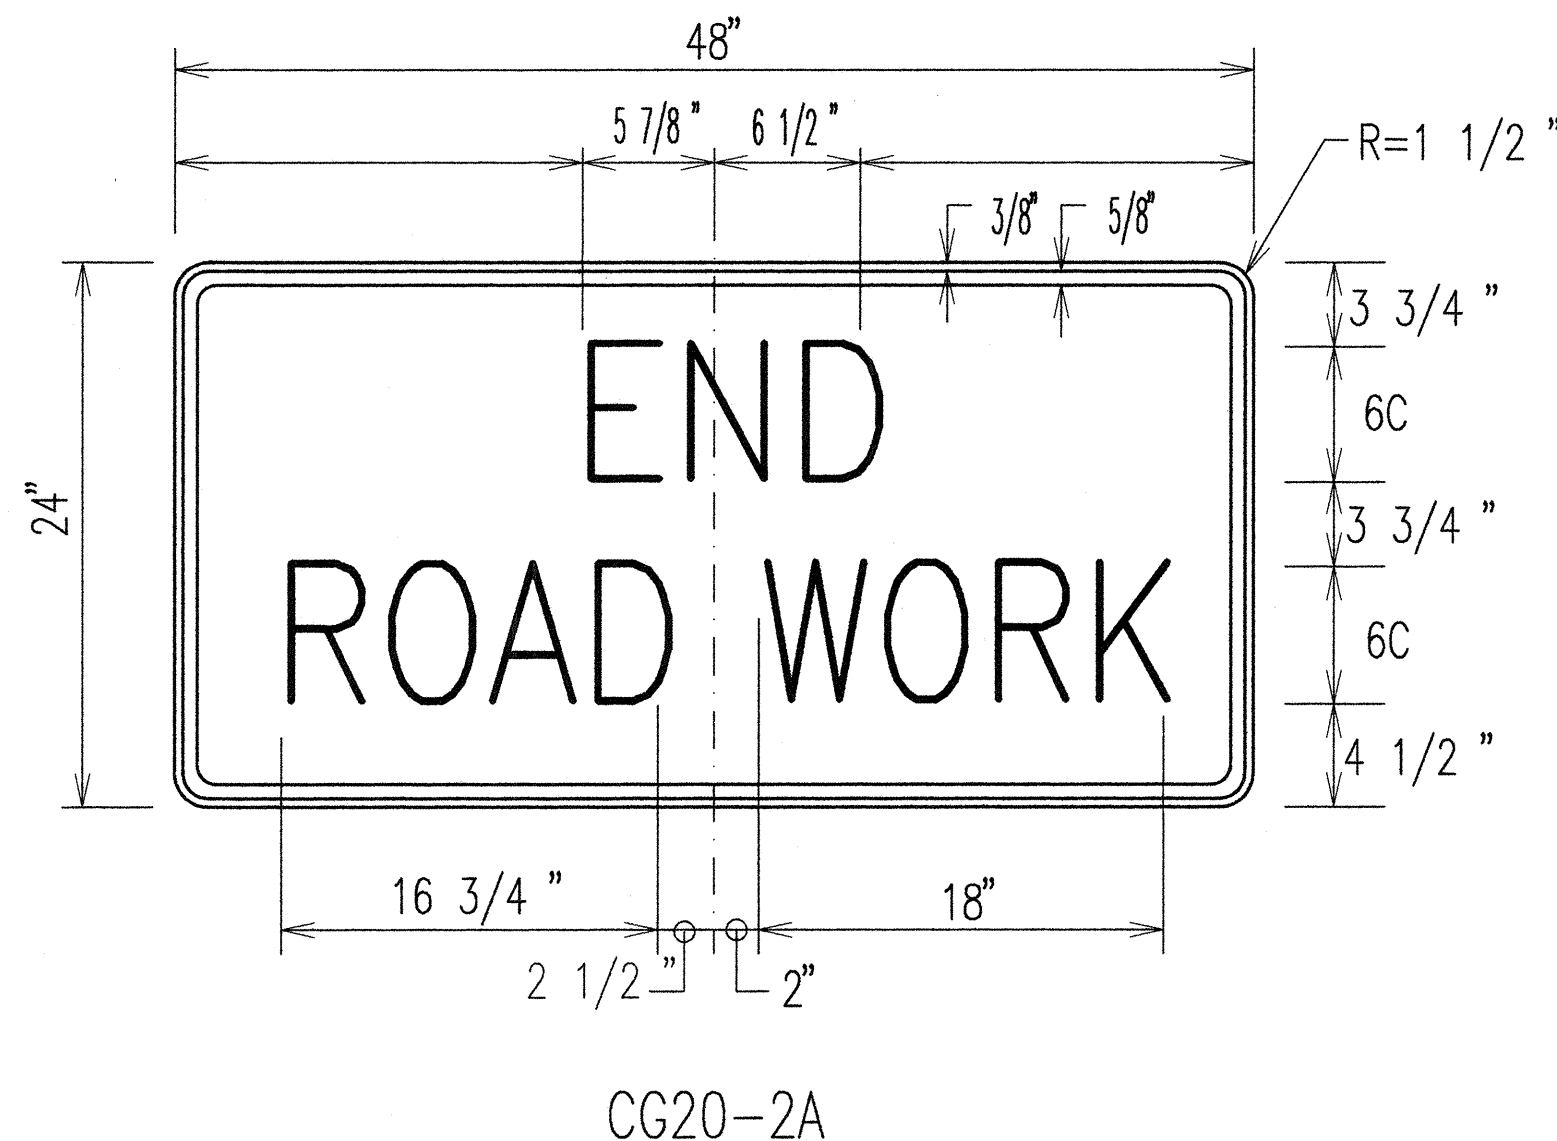
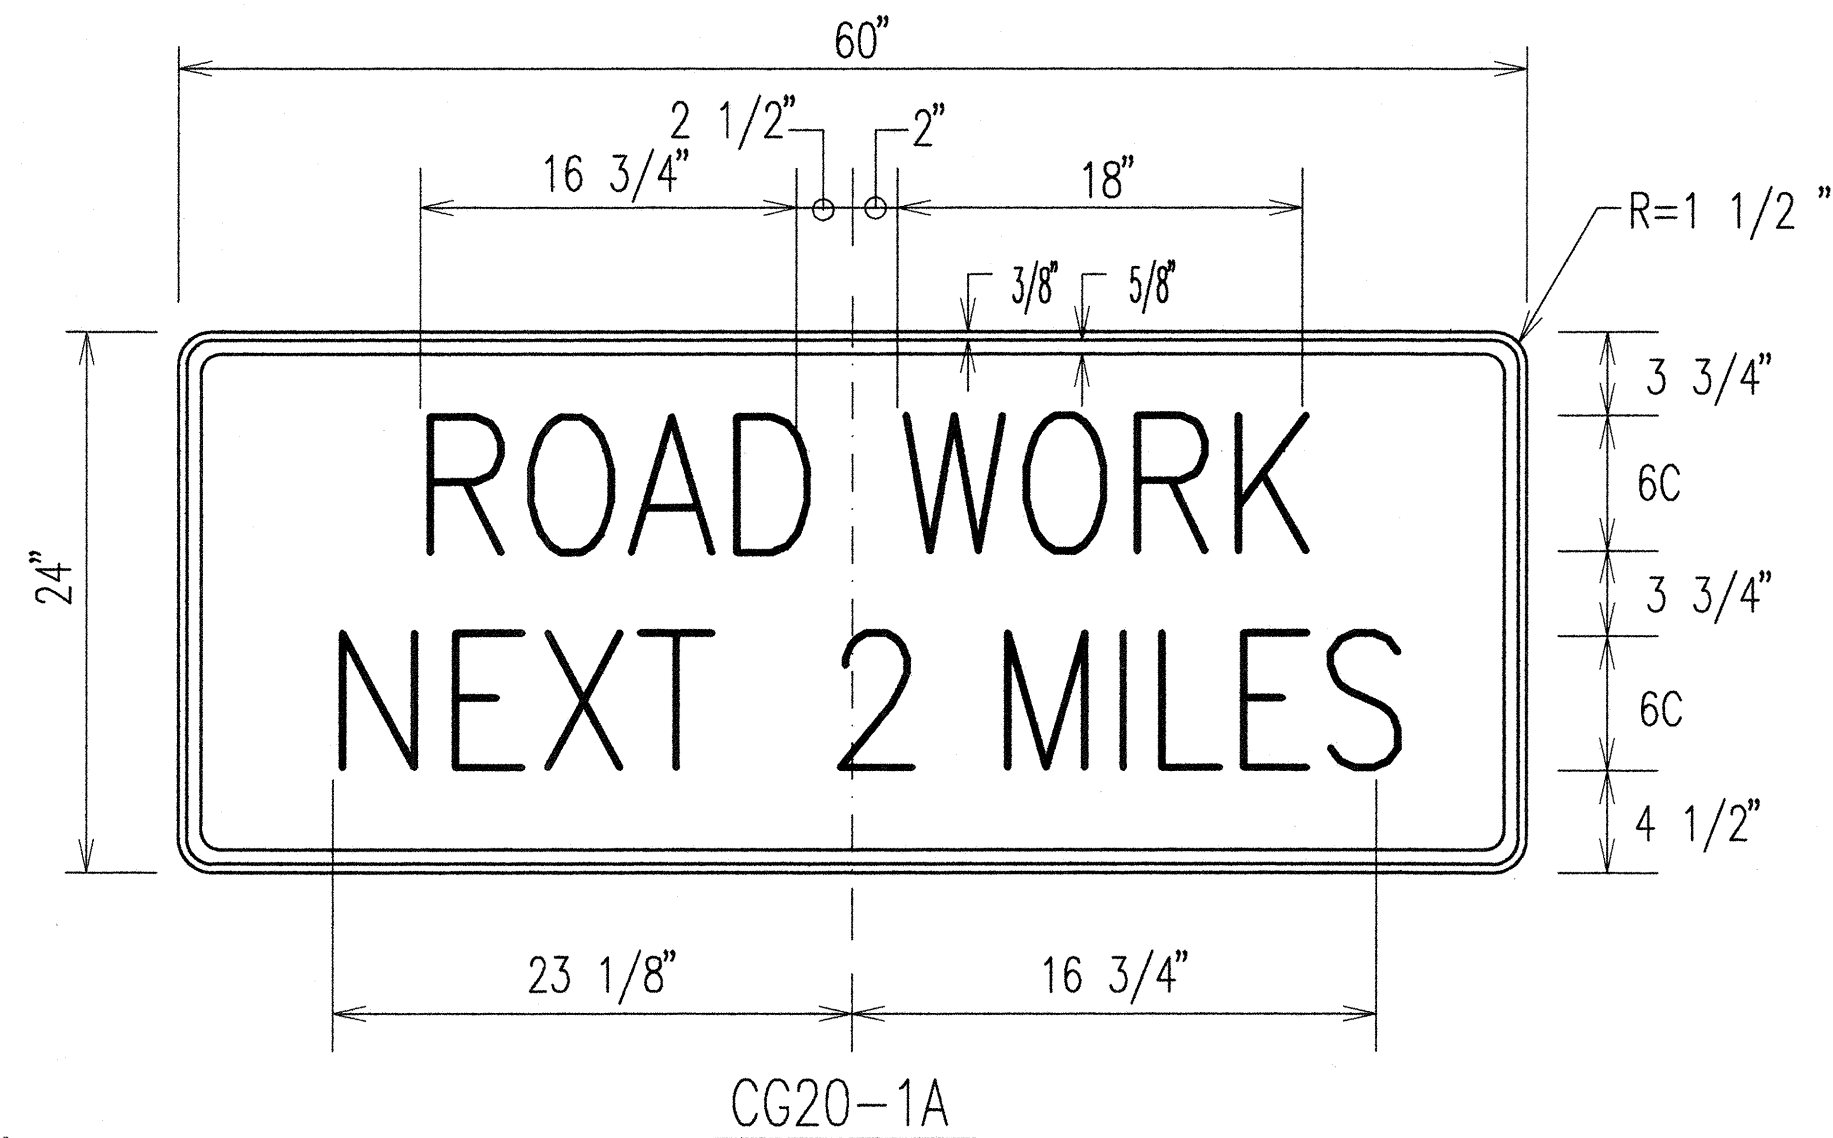


FED. ROAD DIST. NO.	STATE	PROJ. NO.	FISCAL YEAR	SHEET NO.	TOTAL SHEETS
HAWAII	HAW.	19CD-01-97M	1997	39	39

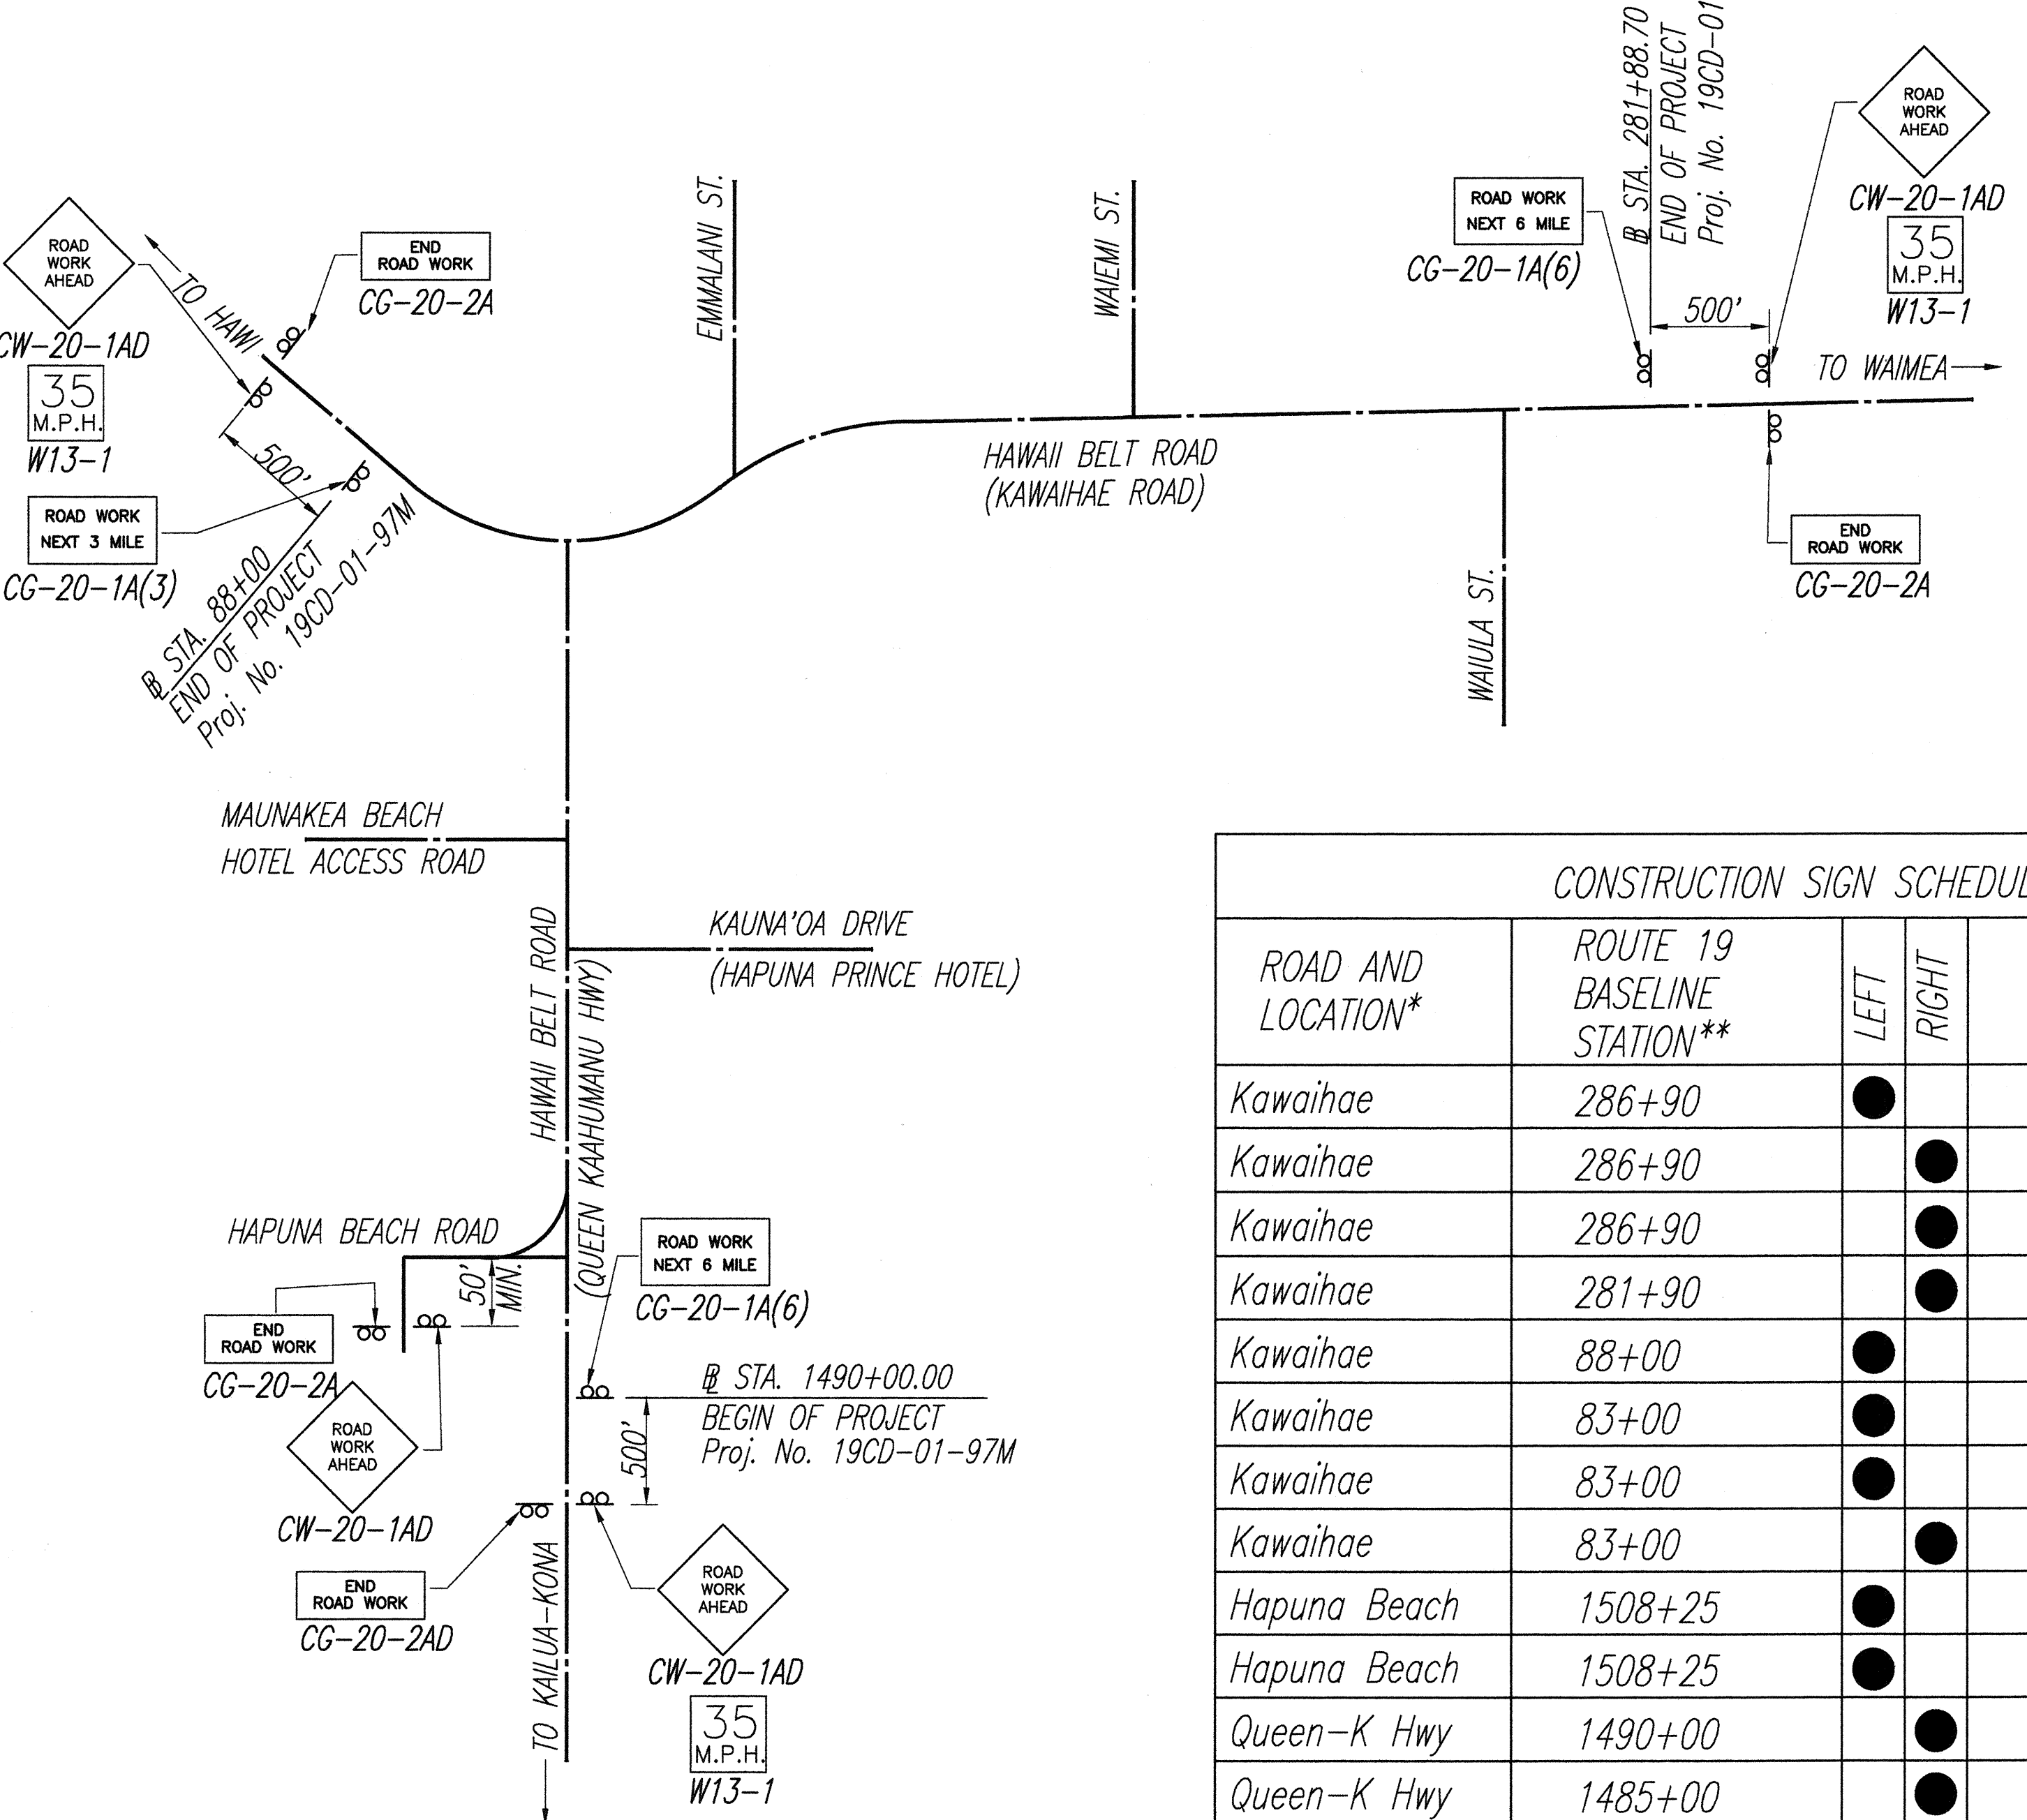

SIGN DETAIL
NOT TO SCALE

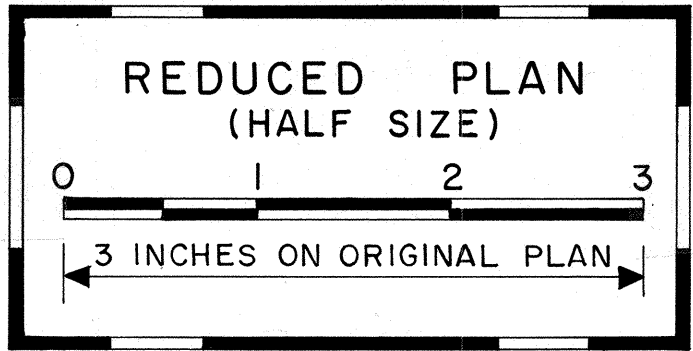

CONSTRUCTION SIGN PLAN
NOT TO SCALE

- * - Final locations of all signs to be determined in the field by the Engineer
- ** - Signs erected on side roads must be located 50' (Min.) from E.P. of Hawaii Belt Road.
- *** - W13-1 signs shall be considered incidental to Item No. 621.7120 Construction Sign With Two Posts

CONSTRUCTION SIGN SCHEDULE				
ROAD AND LOCATION*	ROUTE 19 BASELINE STATION**	LEFT	RIGHT	Supplimental Signs (no post) ITEM No. 621.7120 (two posts)
Kawaihae	286+90	●		CG-20-2A
Kawaihae	286+90		●	CW-20-1AD
Kawaihae	286+90		●	W13-1***
Kawaihae	281+90		●	CG-20-1A(6.2)
Kawaihae	88+00	●		CG-20-1A(3.5)
Kawaihae	83+00	●		CW-20-1AD
Kawaihae	83+00	●		W13-1***
Kawaihae	83+00		●	CG-20-2A
Hapuna Beach	1508+25	●		CG-20-2A
Hapuna Beach	1508+25	●		CW-20-1AD
Queen-K Hwy	1490+00		●	CG-20-1A(6.2)
Queen-K Hwy	1485+00		●	CW-20-1AD
Queen-K Hwy	1485+00		●	W13-1***
Queen-K Hwy	1485+00	●		CG-20-2A
TOTAL CONSTRUCTION SIGNS				11

SURVEY PLOTTED BY	DATE
DESIGNED BY	
TRACED BY	
DESIGNED BY	
QUANTITIES BY	
CHECKED BY	
ORIGINAL PLAN	No.
NOTE BOOK	

WESLEY R. SEGAWA
REGISTERED PROFESSIONAL ENGINEER
No. 5116-C
HAWAII U.S.A.
This work was prepared by me or under my supervision.
Wesley R. Segawa
Wesley R. Segawa, P.E.

STATE OF HAWAII
DEPARTMENT OF TRANSPORTATION
HIGHWAYS DIVISION
CONSTRUCTION SIGN PLAN AND SCHEDULE
QUEEN KAAHUMANU AND KAWAIIHAE
RESURFACING, ROUTE 19, MP 63.3 TO 69.5
PROJECT NO.19CD-01-97M