


FED. ROAD DIST. NO.	STATE	PROJ. NO.	FISCAL YEAR	SHEET NO.	TOTAL SHEETS
HAWAII	HAW.	19J-01-97M	1997	6	35


RECONSTRUCTION AREA SCHEDULE							
PROJECT NO.	STATION		OFFSET FROM RD. ¢ TO CENTER RECON. AREA (L.F.)		LENGTH (L.F.)	WIDTH (L.F.)	APPROX. AREA (SQ. FT.)
	FROM	TO	LEFT	RIGHT			
SDR 3(4)	121+00	121+35	3		35	6	210
FA-F-14B(1)	0+80	1+80	6		100	12	1,200
	3+55	3+80	6		25	12	300
SDR 3(4)	14+50	16+00		9	150	6	900
	20+60	22+10		9	150	6	900
	22+60	24+20		9	160	6	960
FA-F-14B(1)	0+80	1+80		6	100	12	1,200
	3+65	3+80		6	15	12	180
Pavement Reconstruction at Papaikou Pedestrian Overpass							13,950
TOTAL							19,800

Note:
See Plan Sheet No. 5 for Pavement Reconstruction area at Papaikou Pedestrian Overpass

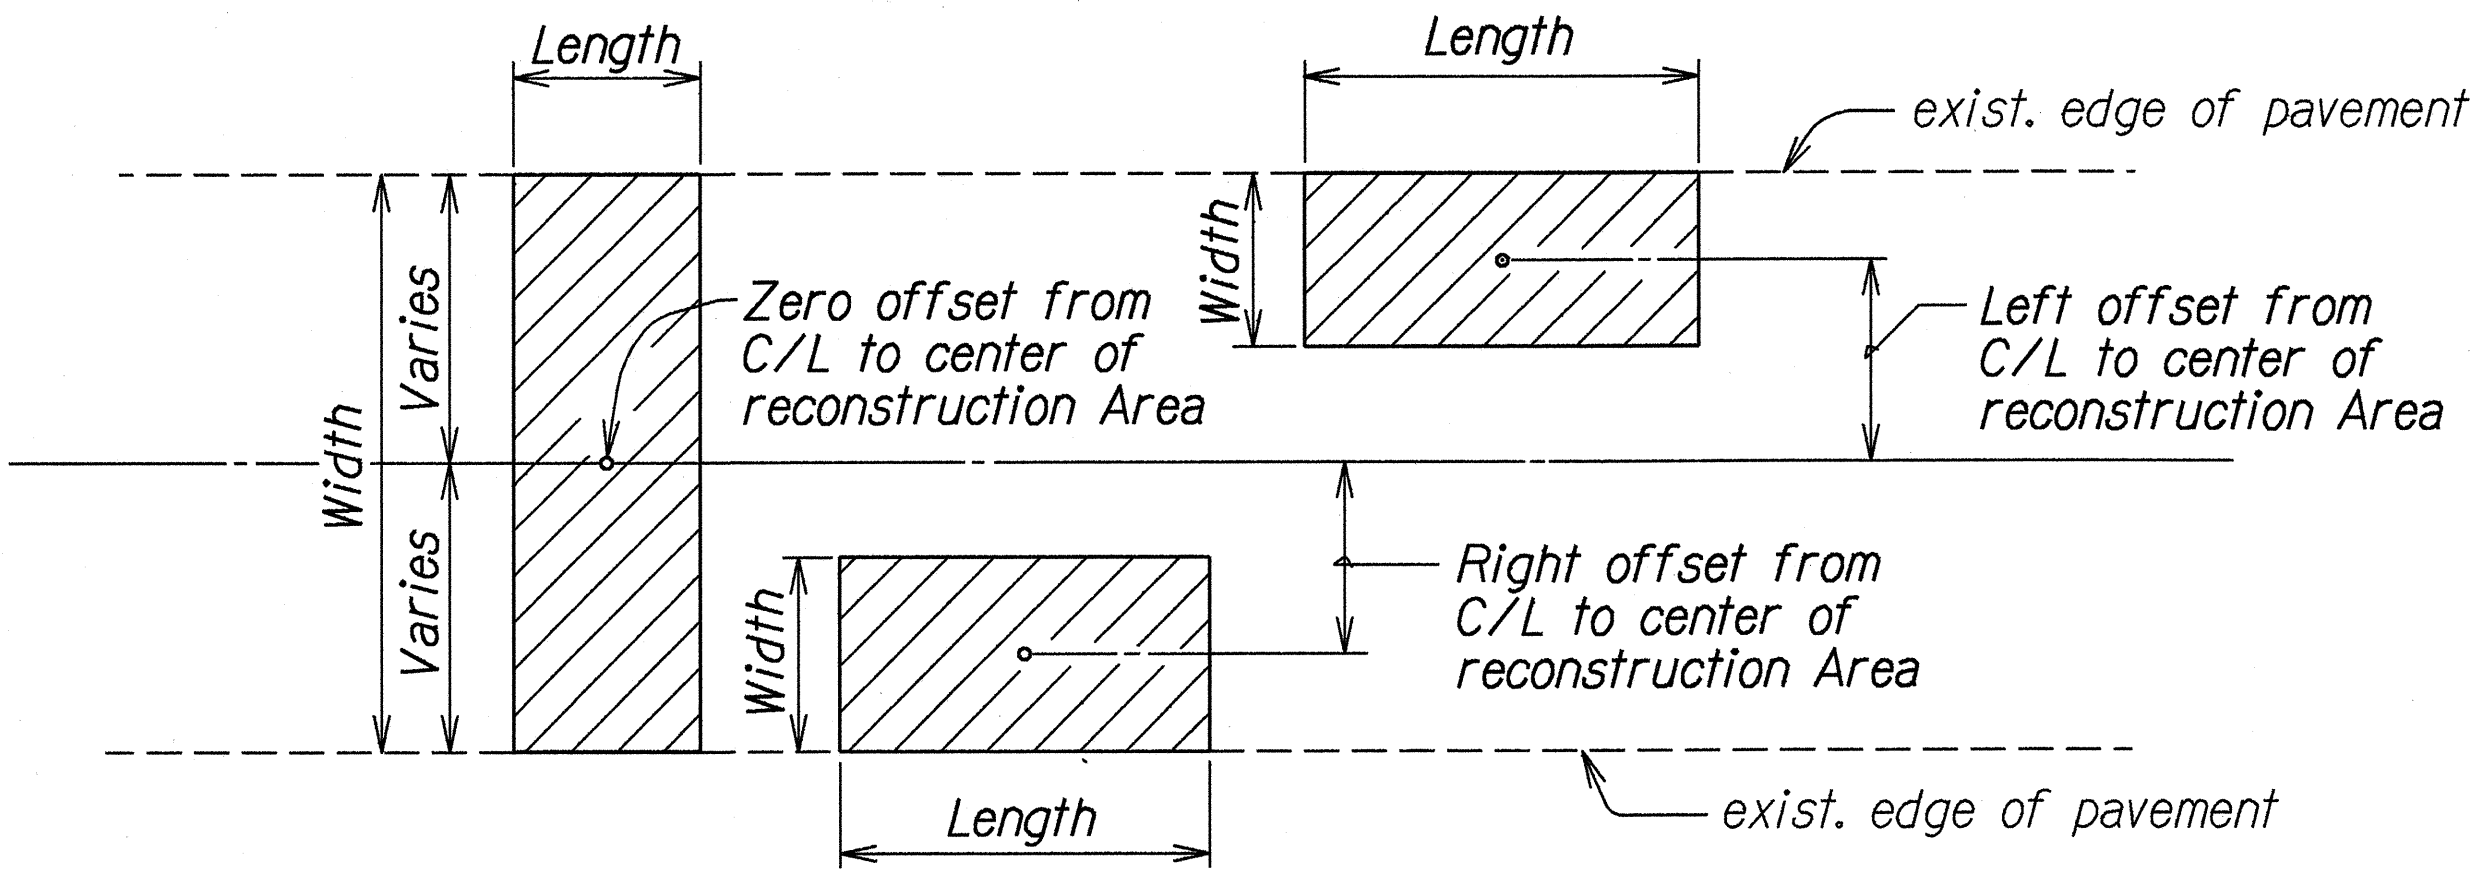

TYPICAL PLAN
Not To Scale

- NOTE:
- For reconstruction area schedule see this sheet.

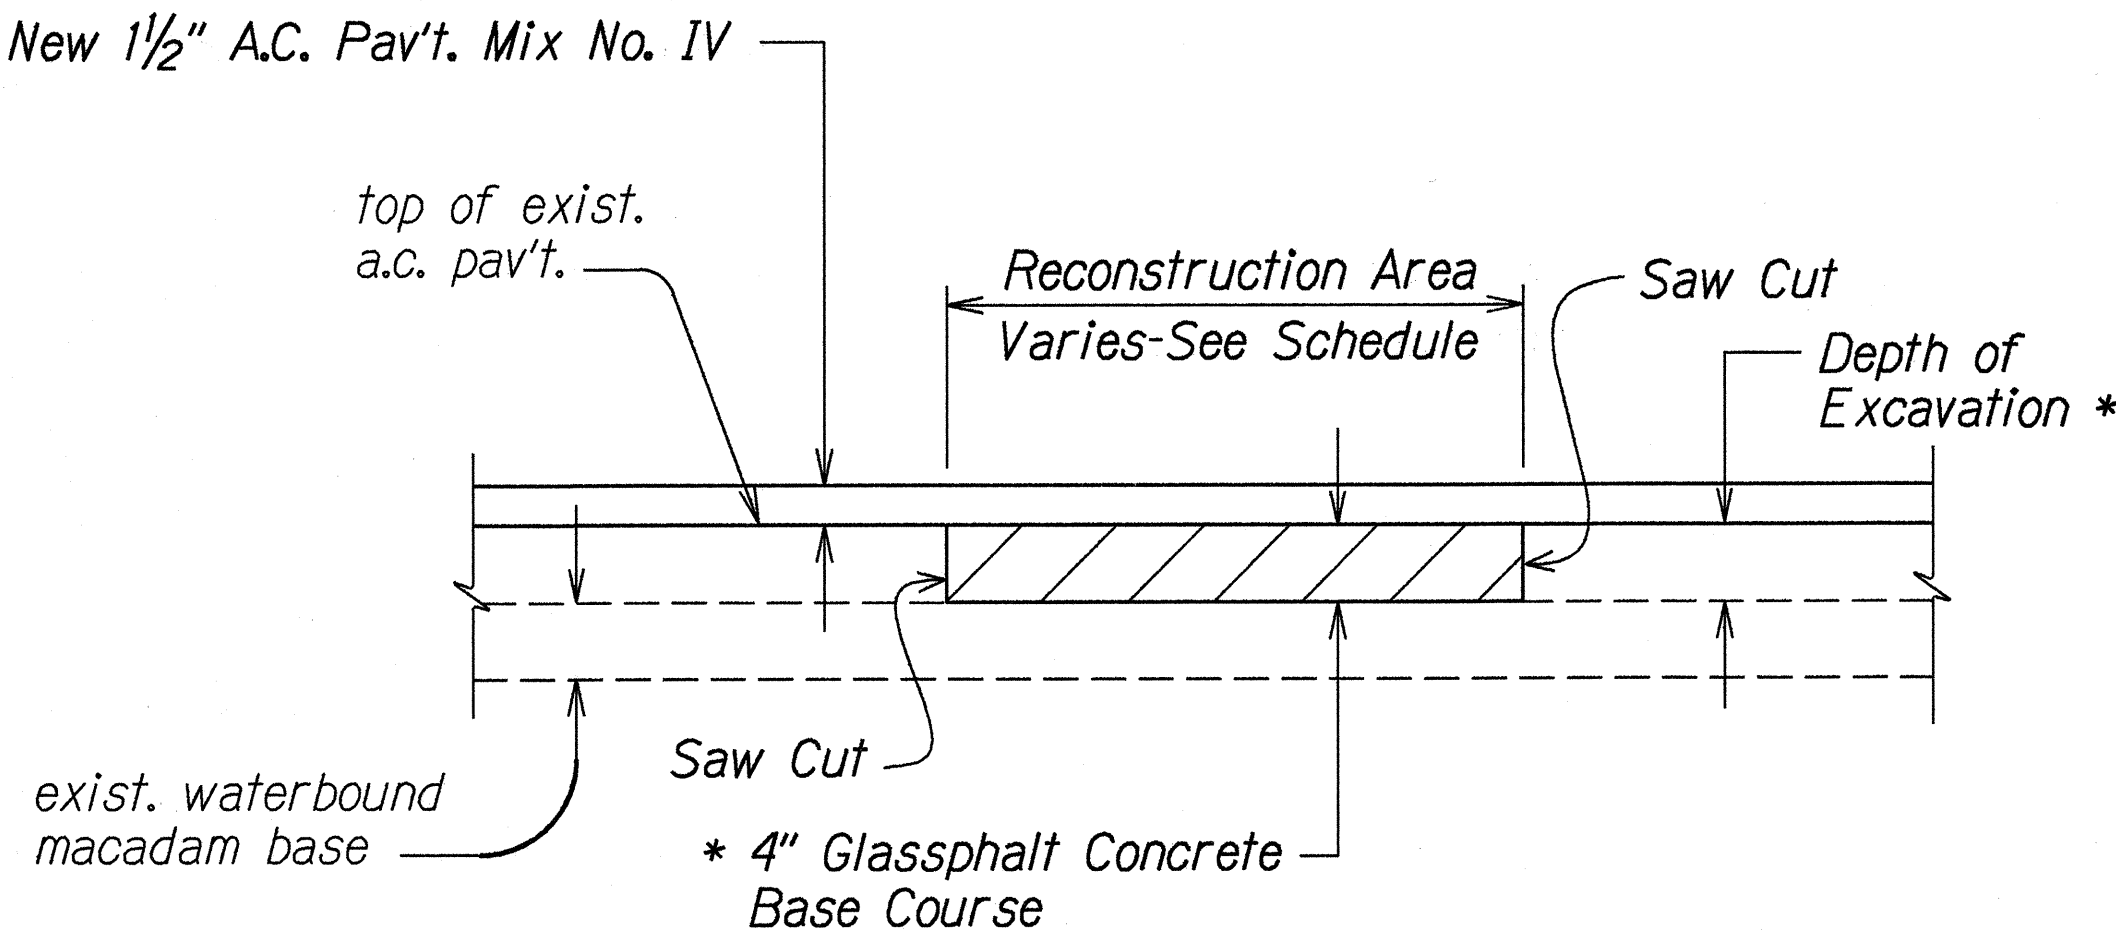

* Do not disturb waterbound macadam during excavation.

A.C. PAVEMENT RECONSTRUCTION DETAIL
Not To Scale

DATE	1/21
SURVEY PLOTTED BY	1/21
DESIGNED BY	1/21
TRACED BY	1/21
NOTE BOOK	1/21
QUANTITIES BY	1/21
CHECKED BY	1/21
ORIGINAL PLAN	1/21
NOTE BOOK	1/21
QUANTITIES BY	1/21
CHECKED BY	1/21

STATE OF HAWAII
DEPARTMENT OF TRANSPORTATION
HIGHWAYS DIVISION

PAVEMENT RECONSTRUCTION
DETAILS AND SCHEDULE
HAWAII BELT ROAD RESURFACING
PAUKA'A TO PĀPA'IKOU
PROJECT NO. 19J-01-97M
Scale: None
Date: Jan., 1997

SHEET No. 1 OF 1 SHEETS