




FED. ROAD DIST. NO.	STATE	PROJ. NO.	FISCAL YEAR	SHEET NO.	TOTAL SHEETS
HAWAII	HAW.	19J-01-97M	1997	4	35

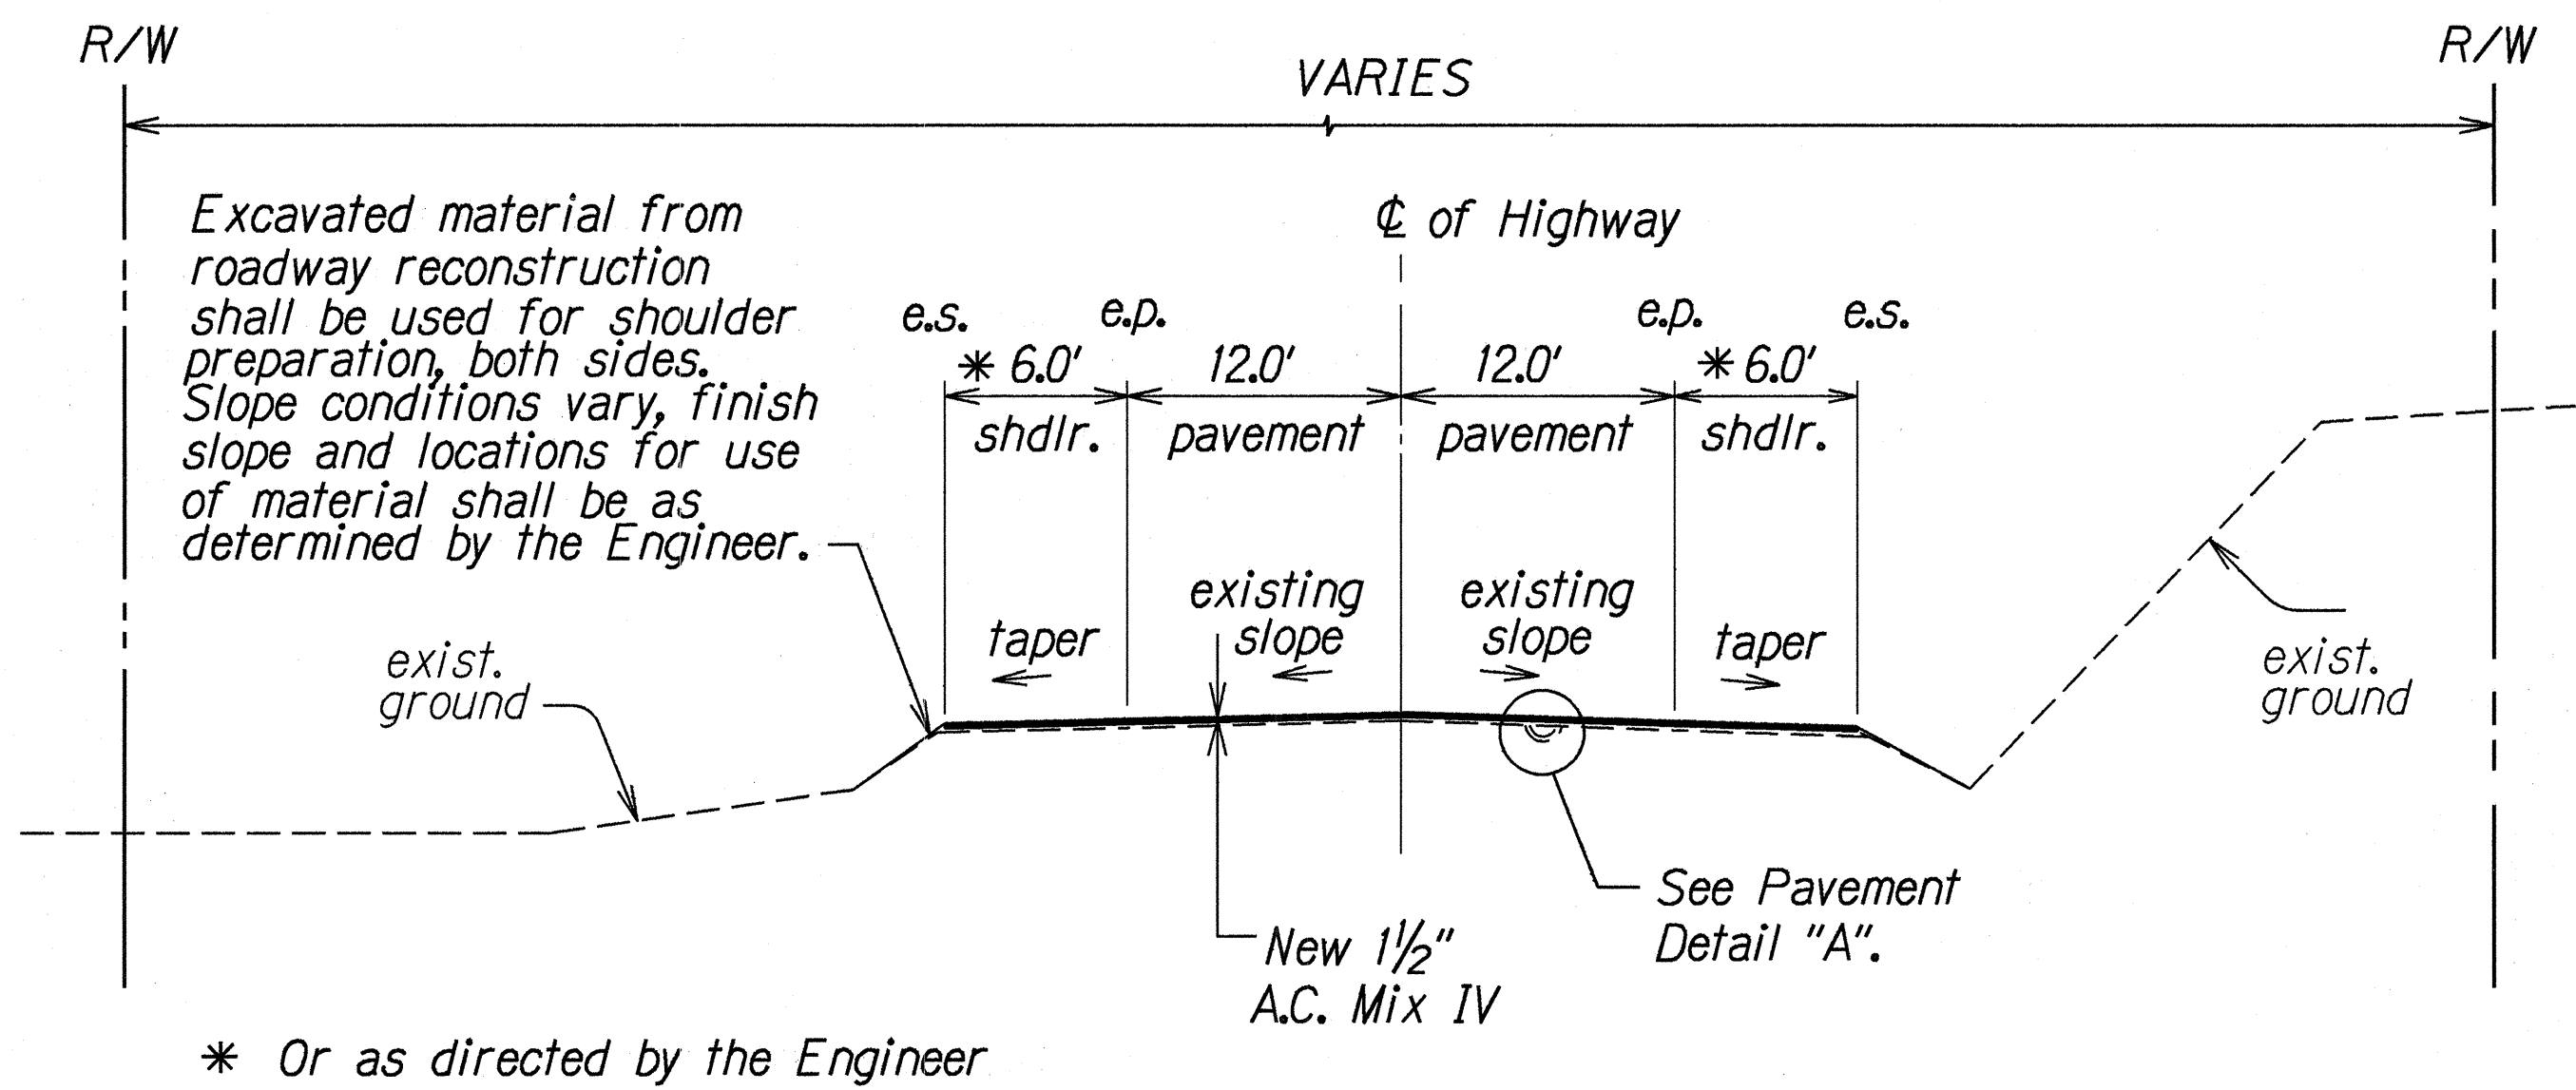


**TYPICAL SECTION**  
Not To Scale

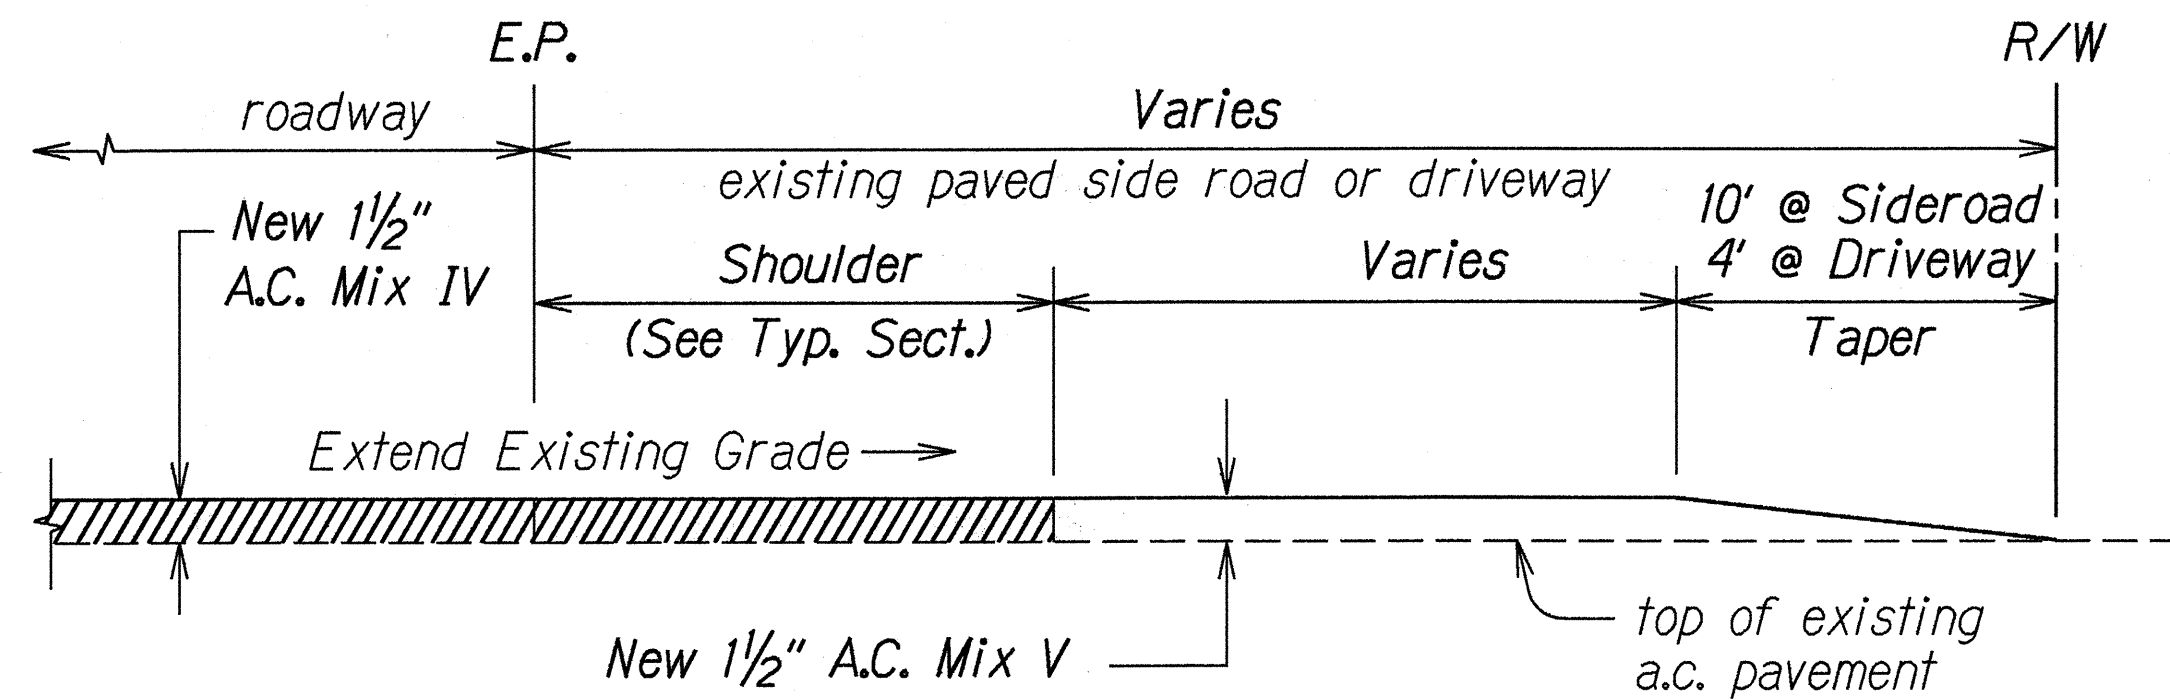


**A. C. RESURFACING AT PAVED SIDEROAD  
OR PAVED DRIVEWAY DETAIL**  
Not To Scale

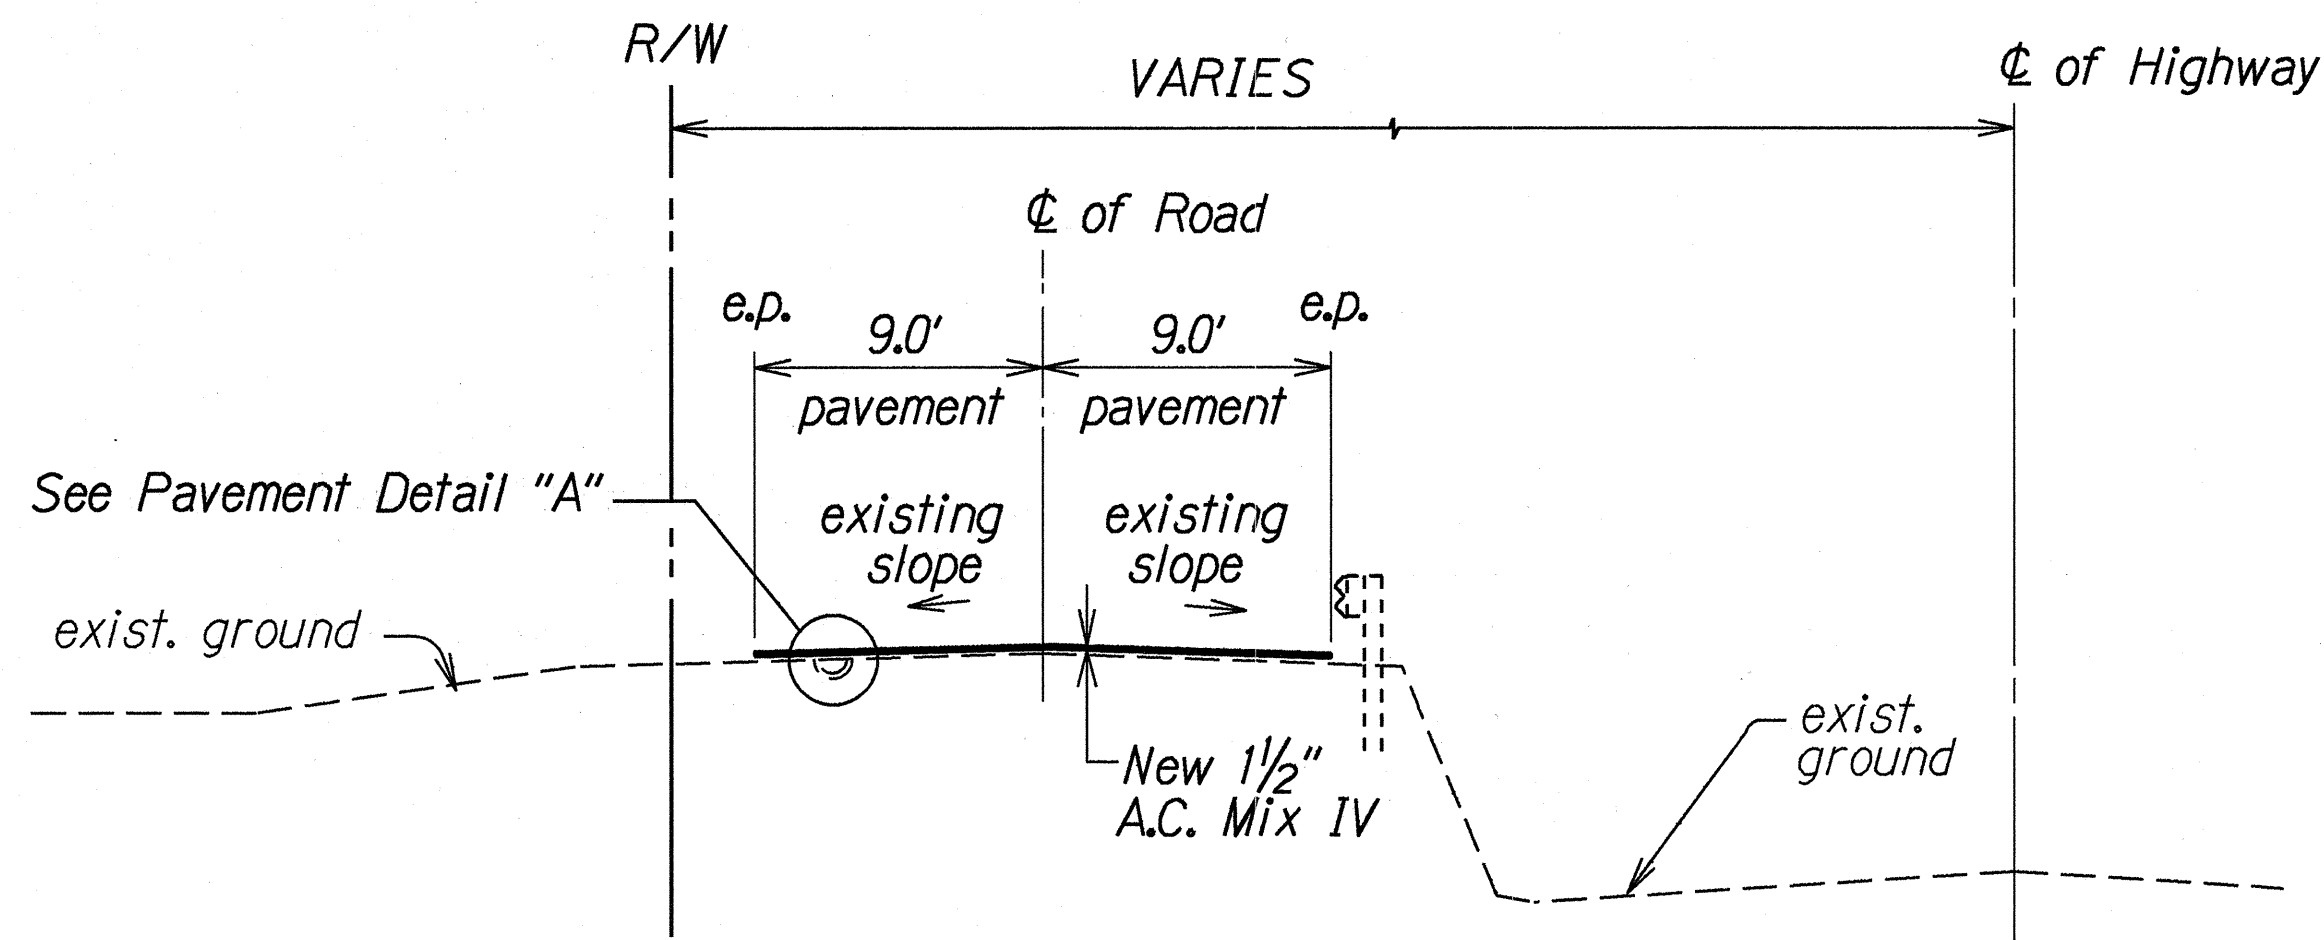


**TYPICAL SECTION AT PU'UEOPAKU ROAD (Sta. 0+00 to Sta. 12+50)**  
Not To Scale

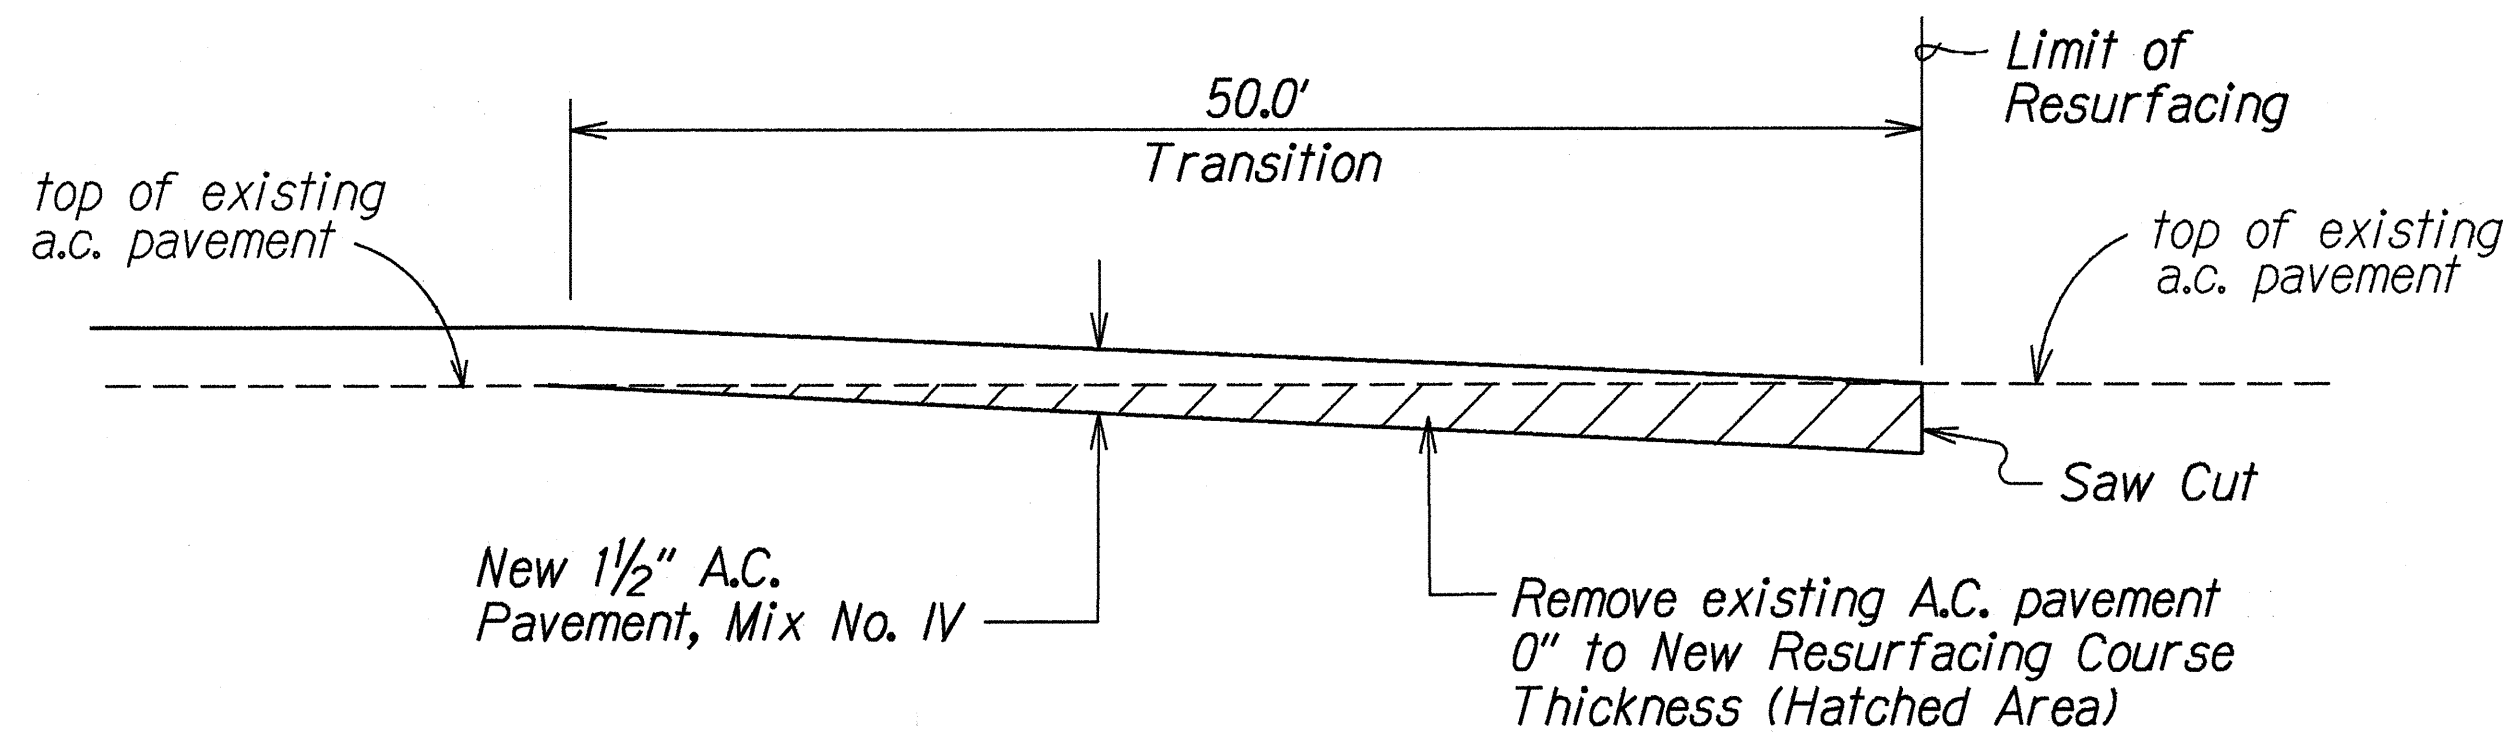

**COLD PLANED TRANSITION TO EXISTING  
A.C. PAVEMENT AT PROJECT LIMITS**  
Not To Scale

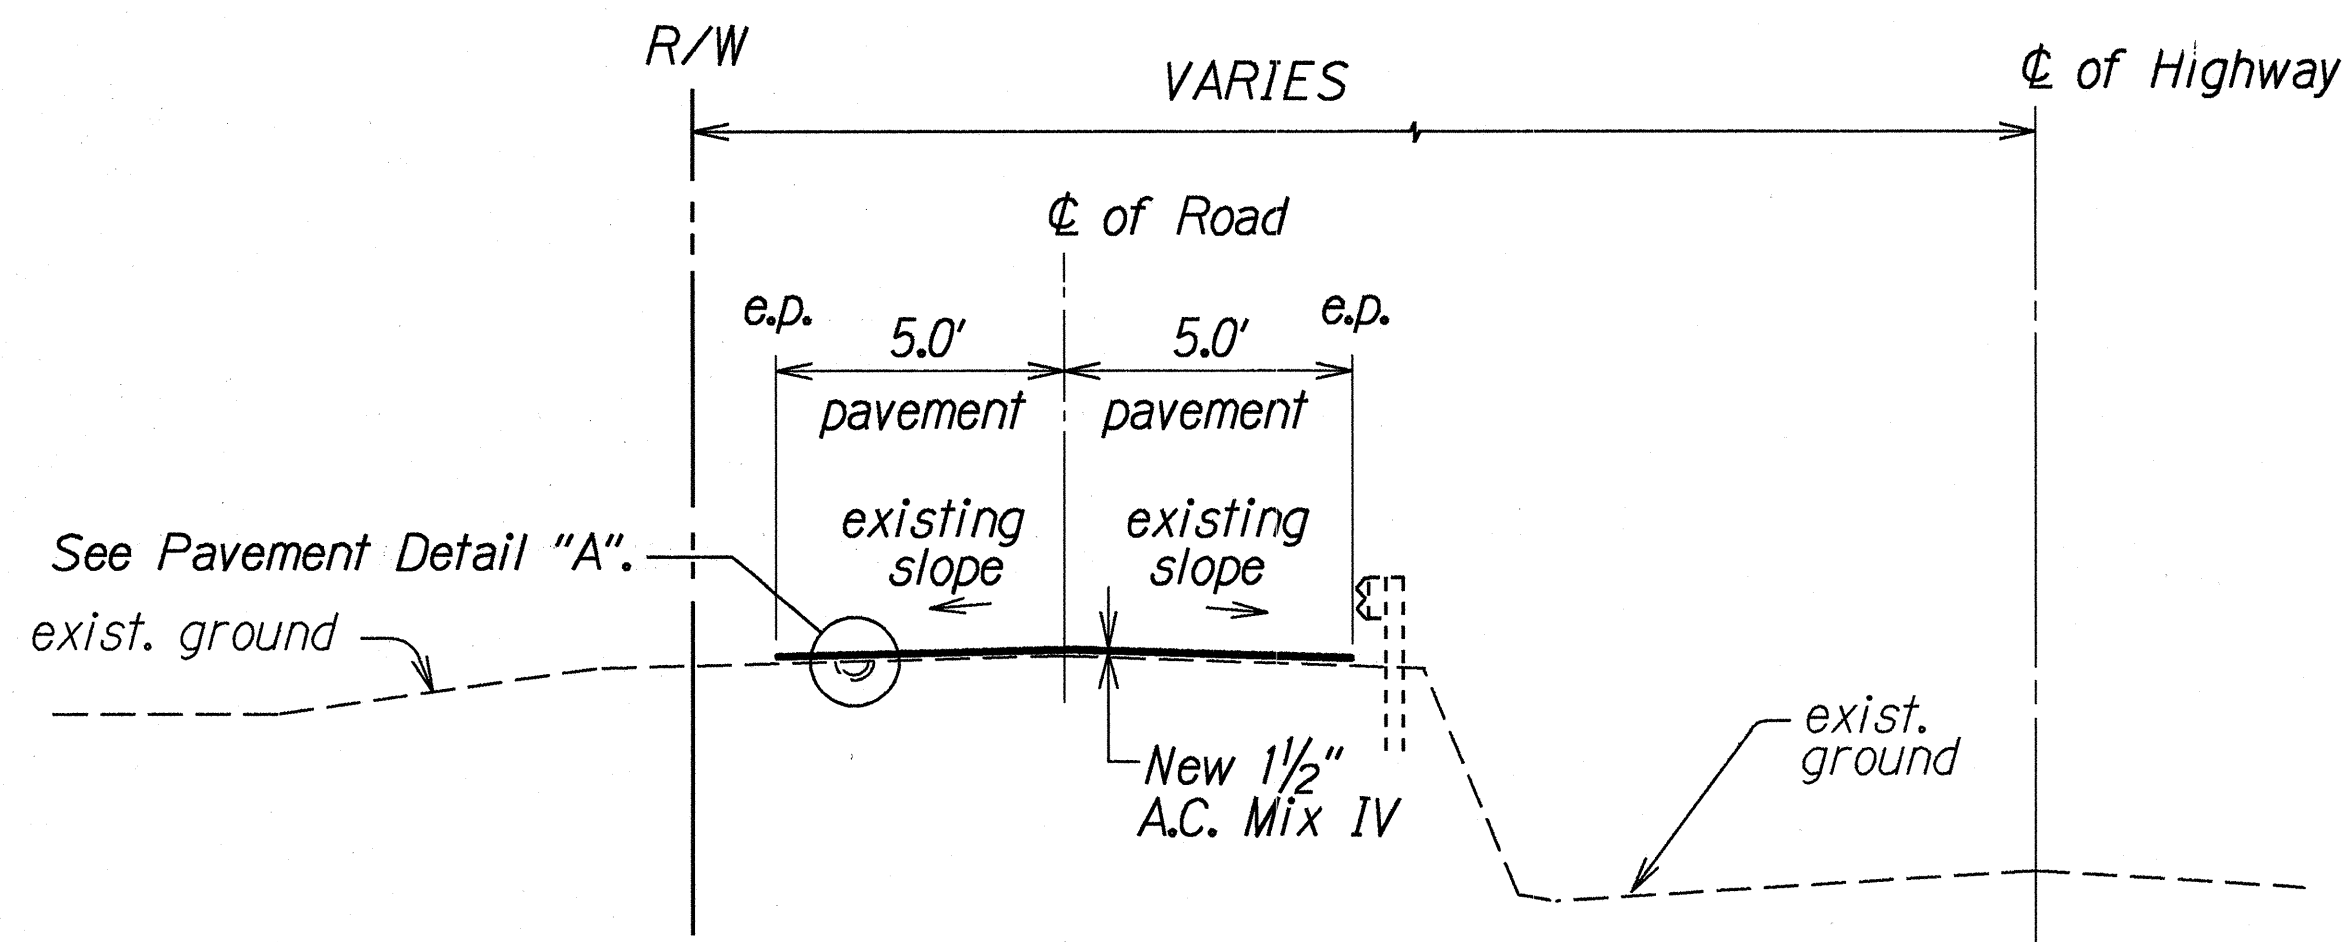

**TYPICAL SECTION AT PU'UEOPAKU ROAD (Sta. -0+00 to Sta. -6+60)**  
Not To Scale

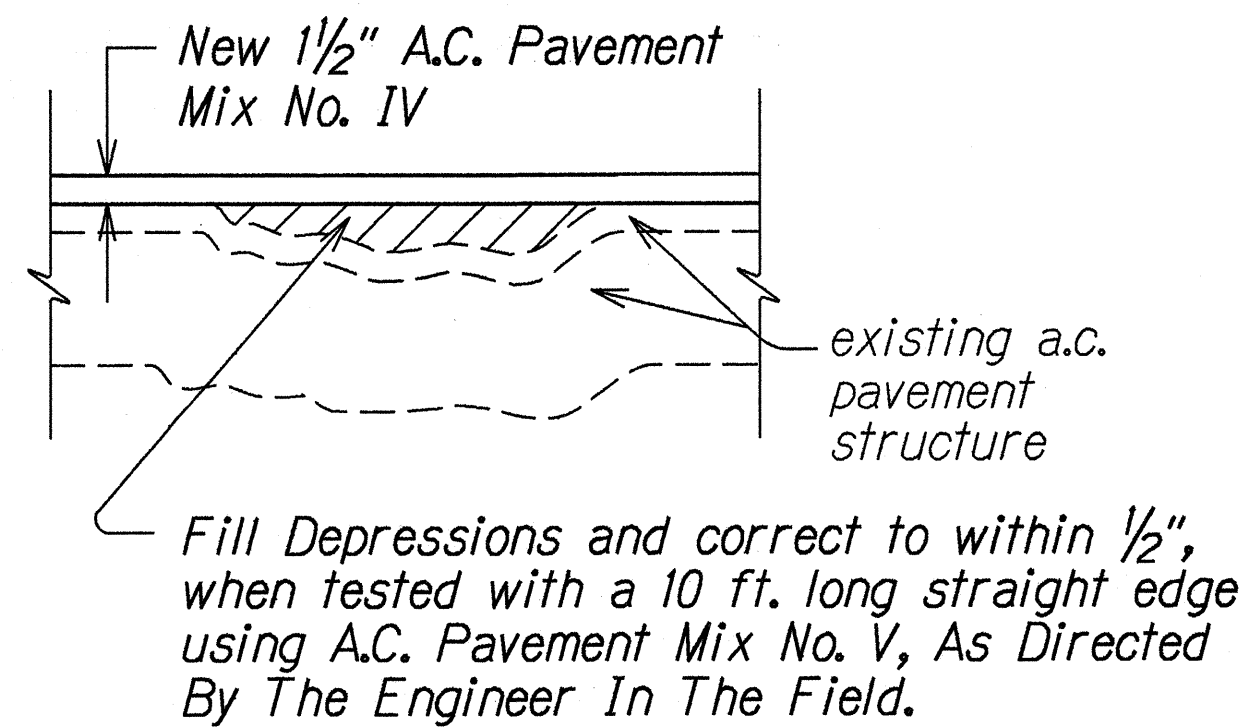

**PAVEMENT DETAIL "A"**  
Not To Scale

STATE OF HAWAII  
DEPARTMENT OF TRANSPORTATION  
HIGHWAYS DIVISION

**TYPICAL SECTION**  
HAWAII BELT ROAD RESURFACING  
PAUKA'A TO PAPA'IKOU  
PROJECT NO. 19J-01-97M  
Scale: As Shown Date: Jan., 1997  
SHEET No. 1 OF 1 SHEETS

DATE	1/97
SURVEY PLATTED BY	
DRAWN BY	H. Kamae
DESIGNED BY	Shirley Chow
CHECKED BY	
ORIGINAL PLAN	
NOTED BY	
QUANTITIES BY	
APPROVED BY	