


CONTROLLER & UPS ELEVAT

Not to Scale

Not to Scale

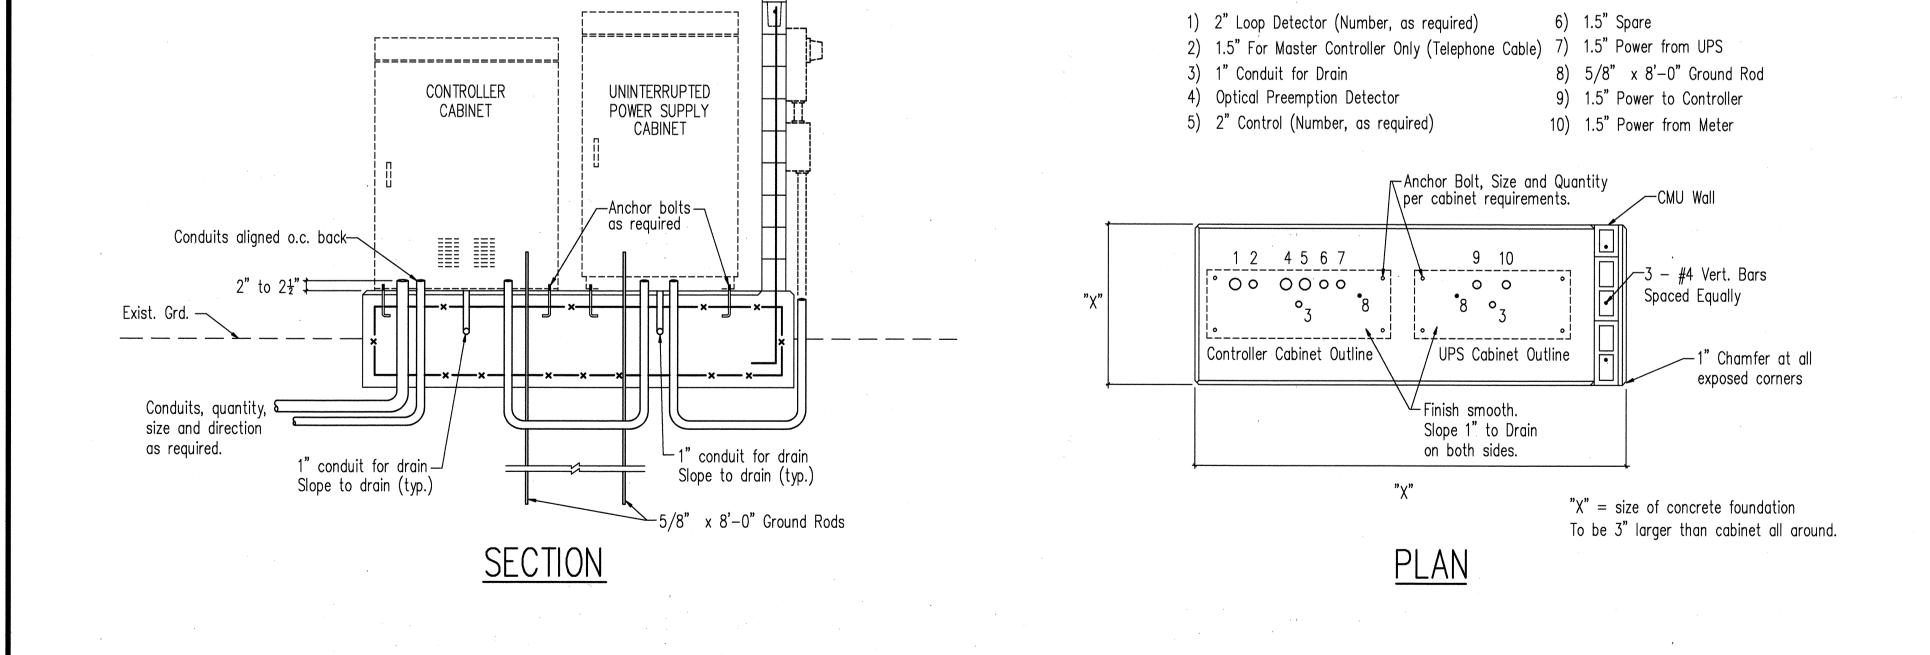

CONTROLLER, UPS, & METER PEDESTAL FOUNDATION

10-8-97 Changed: size of Pullbox; conduit; 3000 psi concrete jacket. Removed "Meter Elev." REVISION STATE OF HAWAII
DEPARTMENT OF TRANSPORTATION HIGHWAYS DIVISION CONTROLLER, UPS AND METER PEDESTAL FOUNDATION QUEEN KAAHUMANU HIGHWAY TRAFFIC SIGNALS AT KAIMINANI DRIVE FED. AID PROJECT NO. STP-019-1(22)

LICENSED PROFESSIONAL ' No. 2091-C THIS WORK WAS PREPARED BY ME
OR UNDER MY SUPERVISION.

Harold J. Joseph Mr.
SHIMABUKURO, ENDO/& YOSHIZAKI, INC.
1126 12th Avenue
Honolulu, Hawaii 96816 SCALE: DATE: May 1997

FED. ROAD STATE

HAWAII | HAW. | STP-019-1(22)

FED. AID PROJ. NO.

|FISCAL | SHEET | TOTAL YEAR NO. SHEETS

1998

SHEET NO. 1 OF 1 SHEETS