



SUPERELEVATION STA. 25+65 TO STA. 52+19

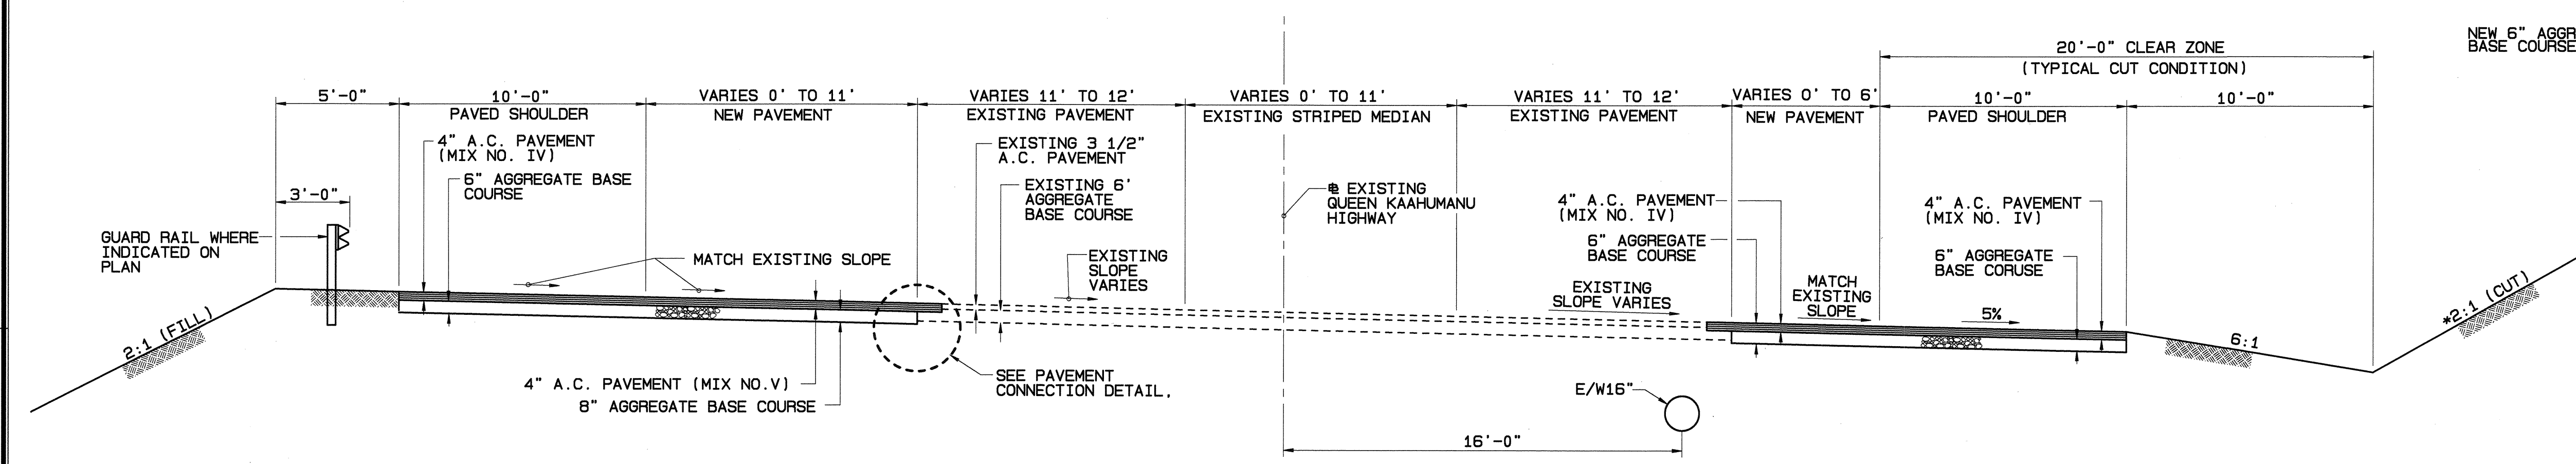


**SUPERELEVATION RUNOFF STA. 23+24 TO STA. 25+65
QUEEN KAAHUMANU HIGHWAY TYPICAL SECTIONS**

SCALE: 1/4" = 1'-0"

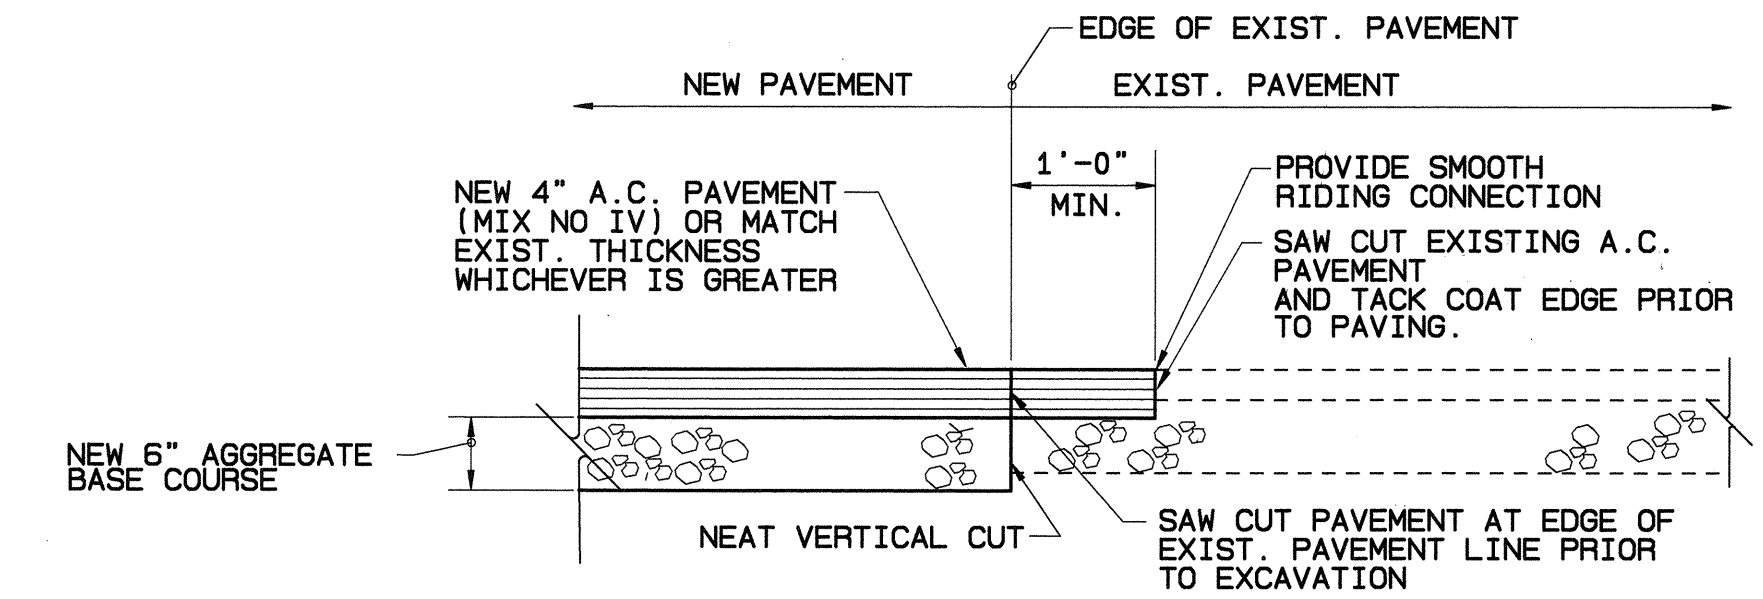

PAVEMENT CONNECTION - DETAIL

SCALE: 3/4"=1'-0"

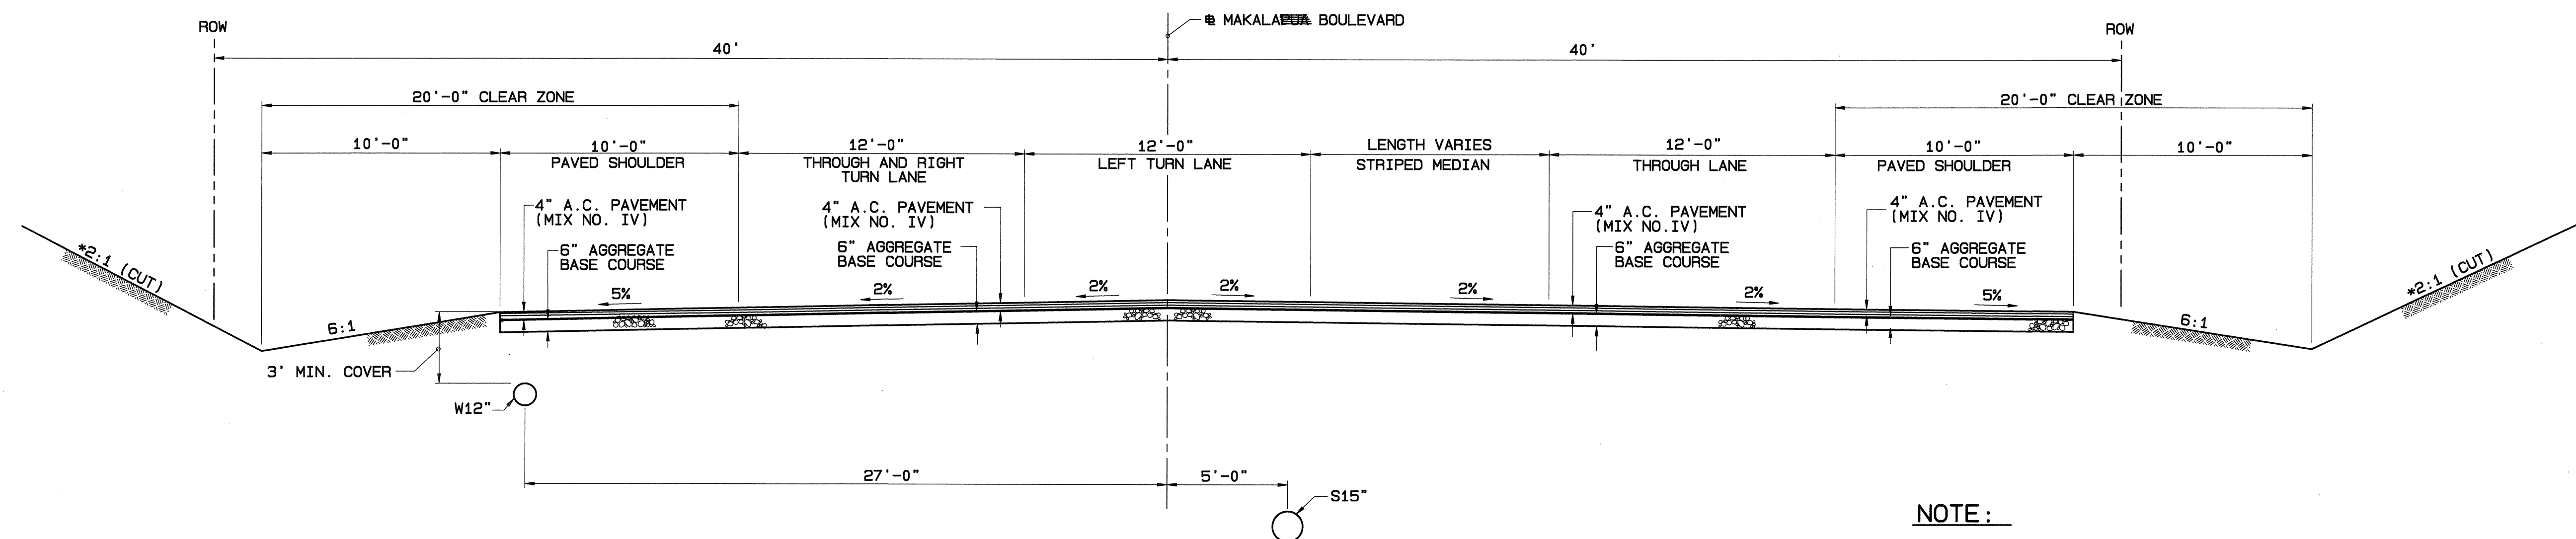

MAKALAPUA BOULEVARD TYPICAL SECTION

SCALE: 1/4" = 1'-0"

NOTE:

- * 1. CUT SLOPE MAY BE STEEPER AS APPROVED BY SOILS ENGINEER.

Rev	Date	Description	Eng	App

THIS WORK WAS PREPARED BY ME OR UNDER MY SUPERVISION AND CONSTRUCTION OF THIS PROJECT WILL BE UNDER MY OBSERVATION.

ROYDEN I. ISHII
LICENSED PROFESSIONAL ENGINEER
No. 4365-C
HAWAII, U.S.A.

PAUL M. HIROTA
LICENSED PROFESSIONAL ENGINEER
No. 1449-C
HAWAII, U.S.A.

BELT COLLINS
H A W A I I
ENGINEERING PLANNING
LANDSCAPE ARCHITECTURE
680 Ala Moana Blvd, First Floor Honolulu, Hawaii 96813
Phone: (808) 521-5361 Fax: (808) 538-7819
Consultant:

Client: **KM KONA PARTNERS**
PALAH TOHWA BLVD 1400
1001 BISHOP STREET
HONOLULU, HAWAII 96813
PHONE: 848-7788
FAX: 848-7788

MAKALAPUA
SIGNALIZED INTERSECTION AT QUEEN KAAHUMANU HIGHWAY AND MAKALAPUA BLVD

TYPICAL SECTIONS

Designed By: **RI, KT** Drawn By: **OL**
Project No. **333.5000** Date: **JAN. 1994**

Approved By: _____

/s/ [signature] 2/23/94 D/A INT-C-10

FILE	POCKET	FOLDER	NO.