



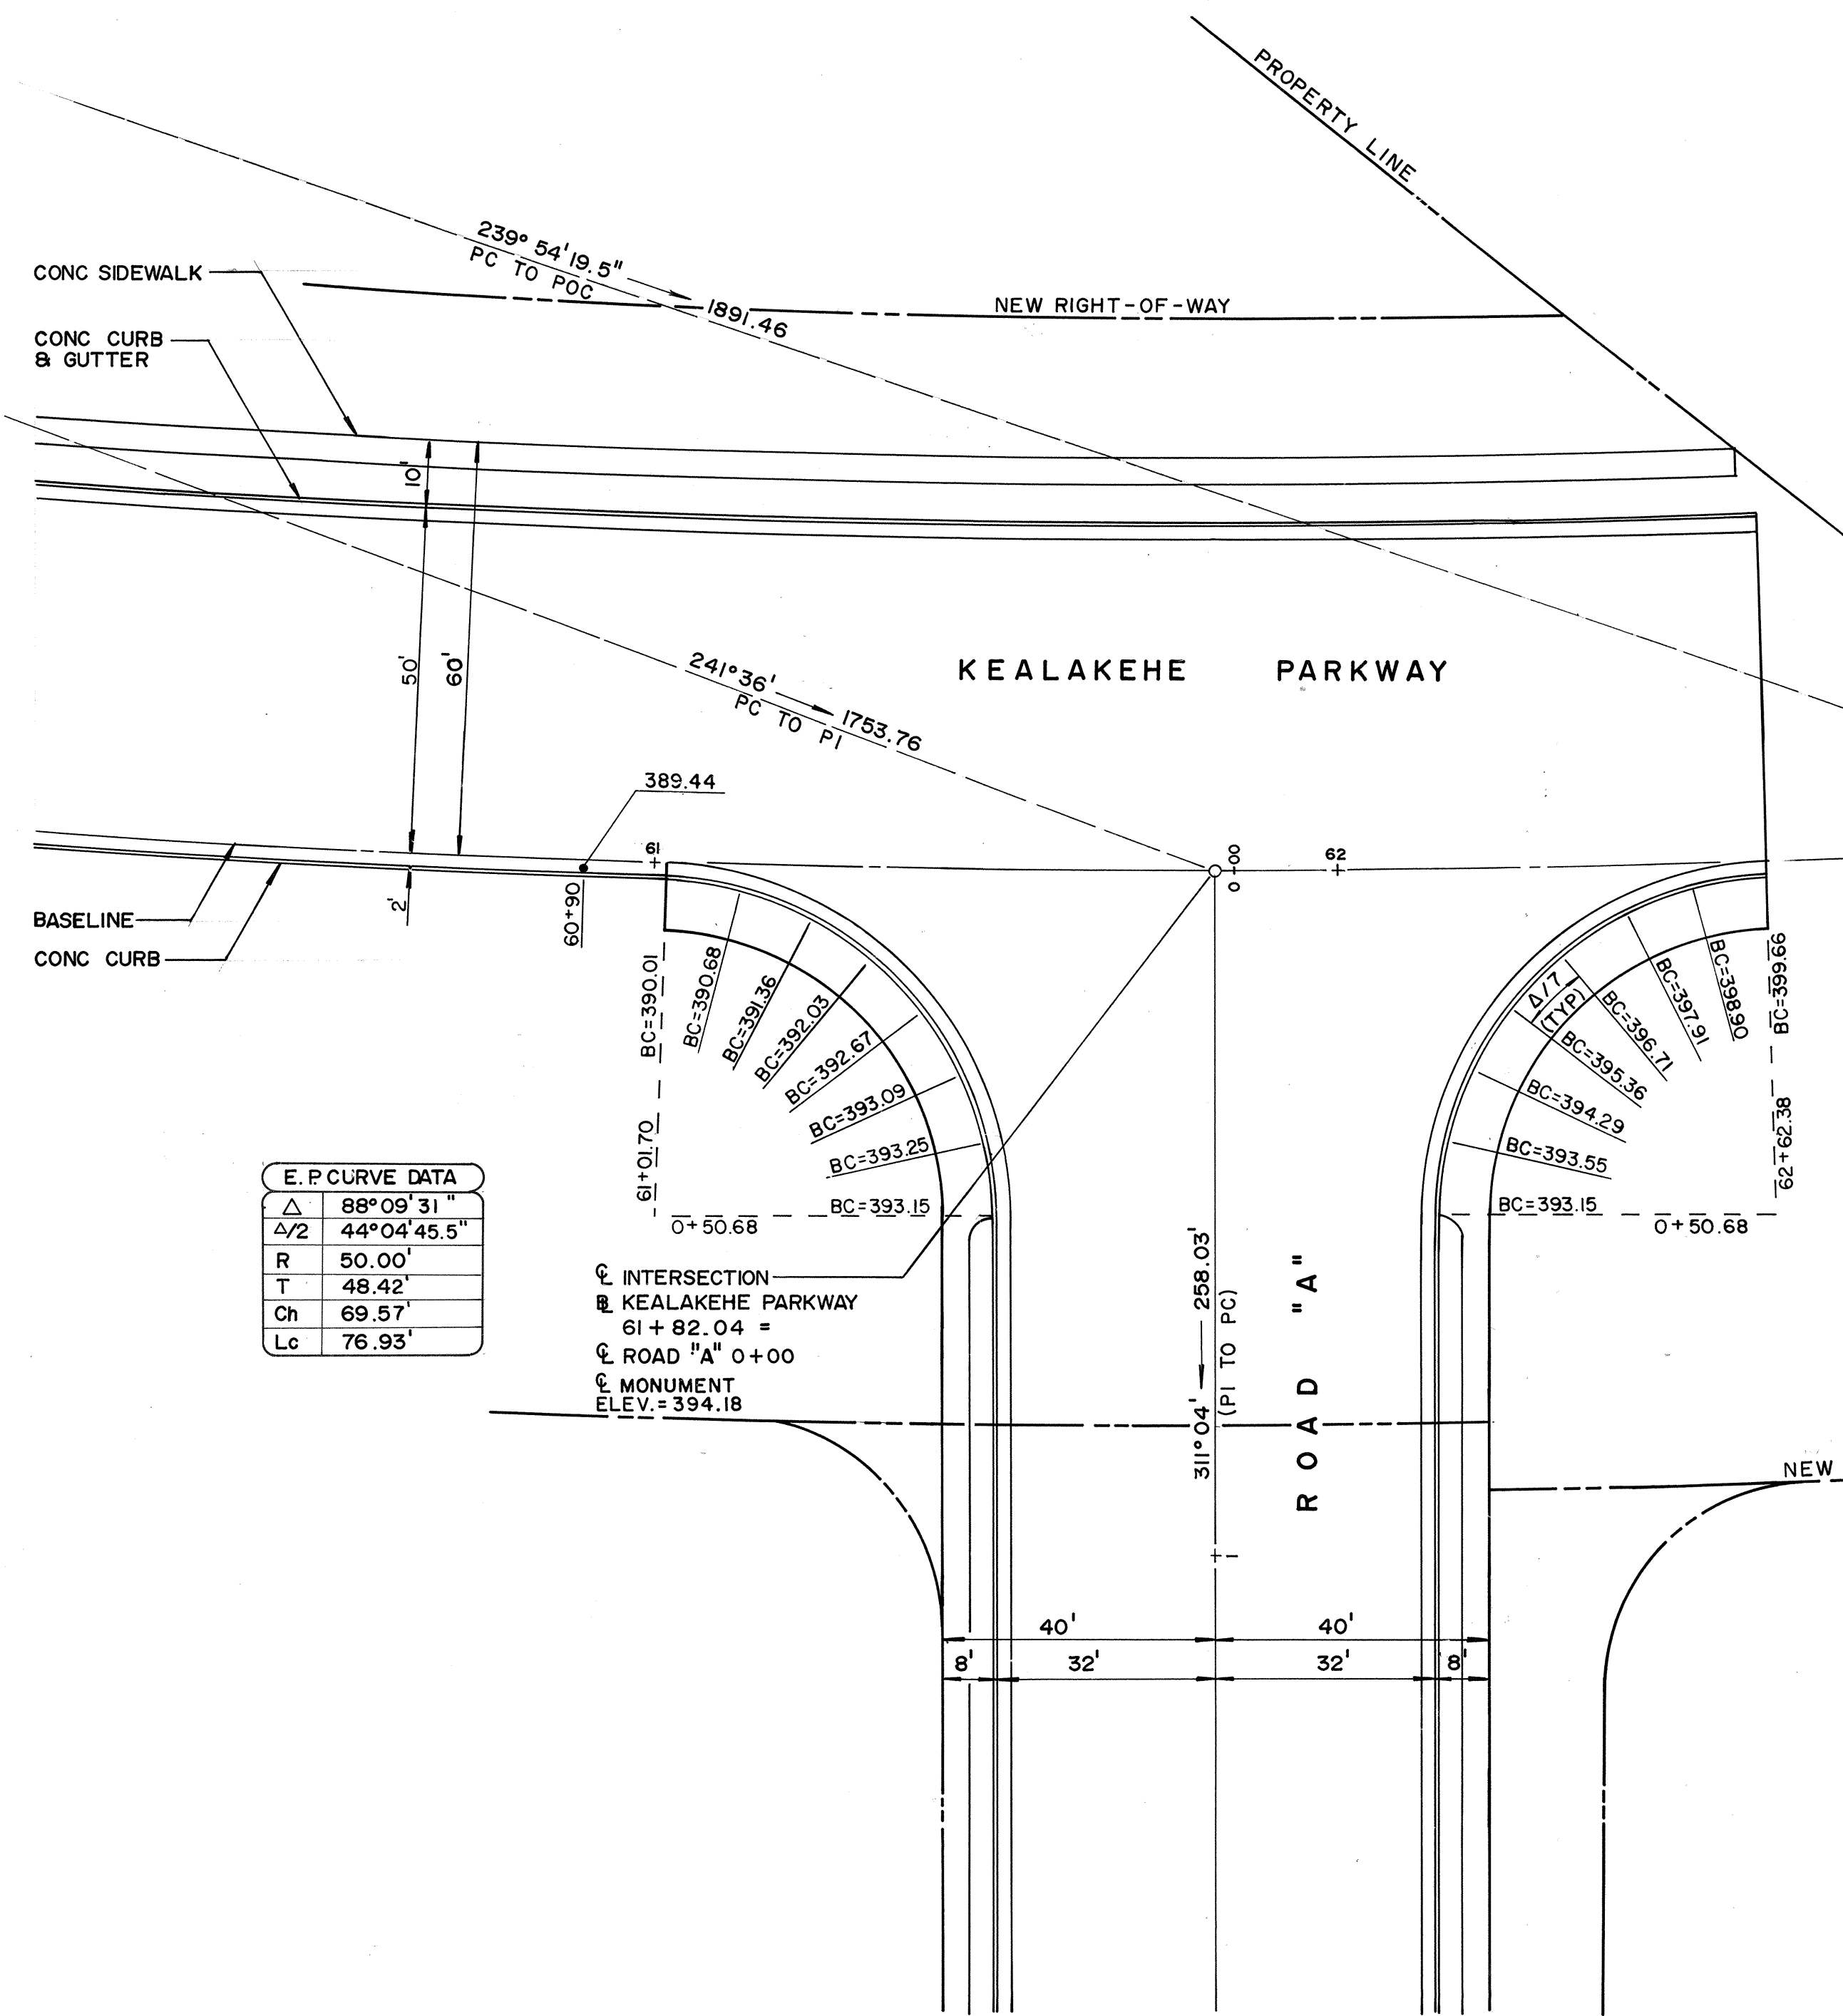

E.P. CURVE DATA	
Δ	88°09'31"
Δ/2	44°04'45.5"
R	50.00'
T	48.42'
Ch	69.57'
Lc	76.93'

E.P. CURVE DATA	
Δ	88°09'31"
Δ/2	44°04'45.5"
R	50.00'
T	48.42'
Ch	69.57'
Lc	76.93'

INTERSECTION DETAIL
SCALE: 1" = 20'

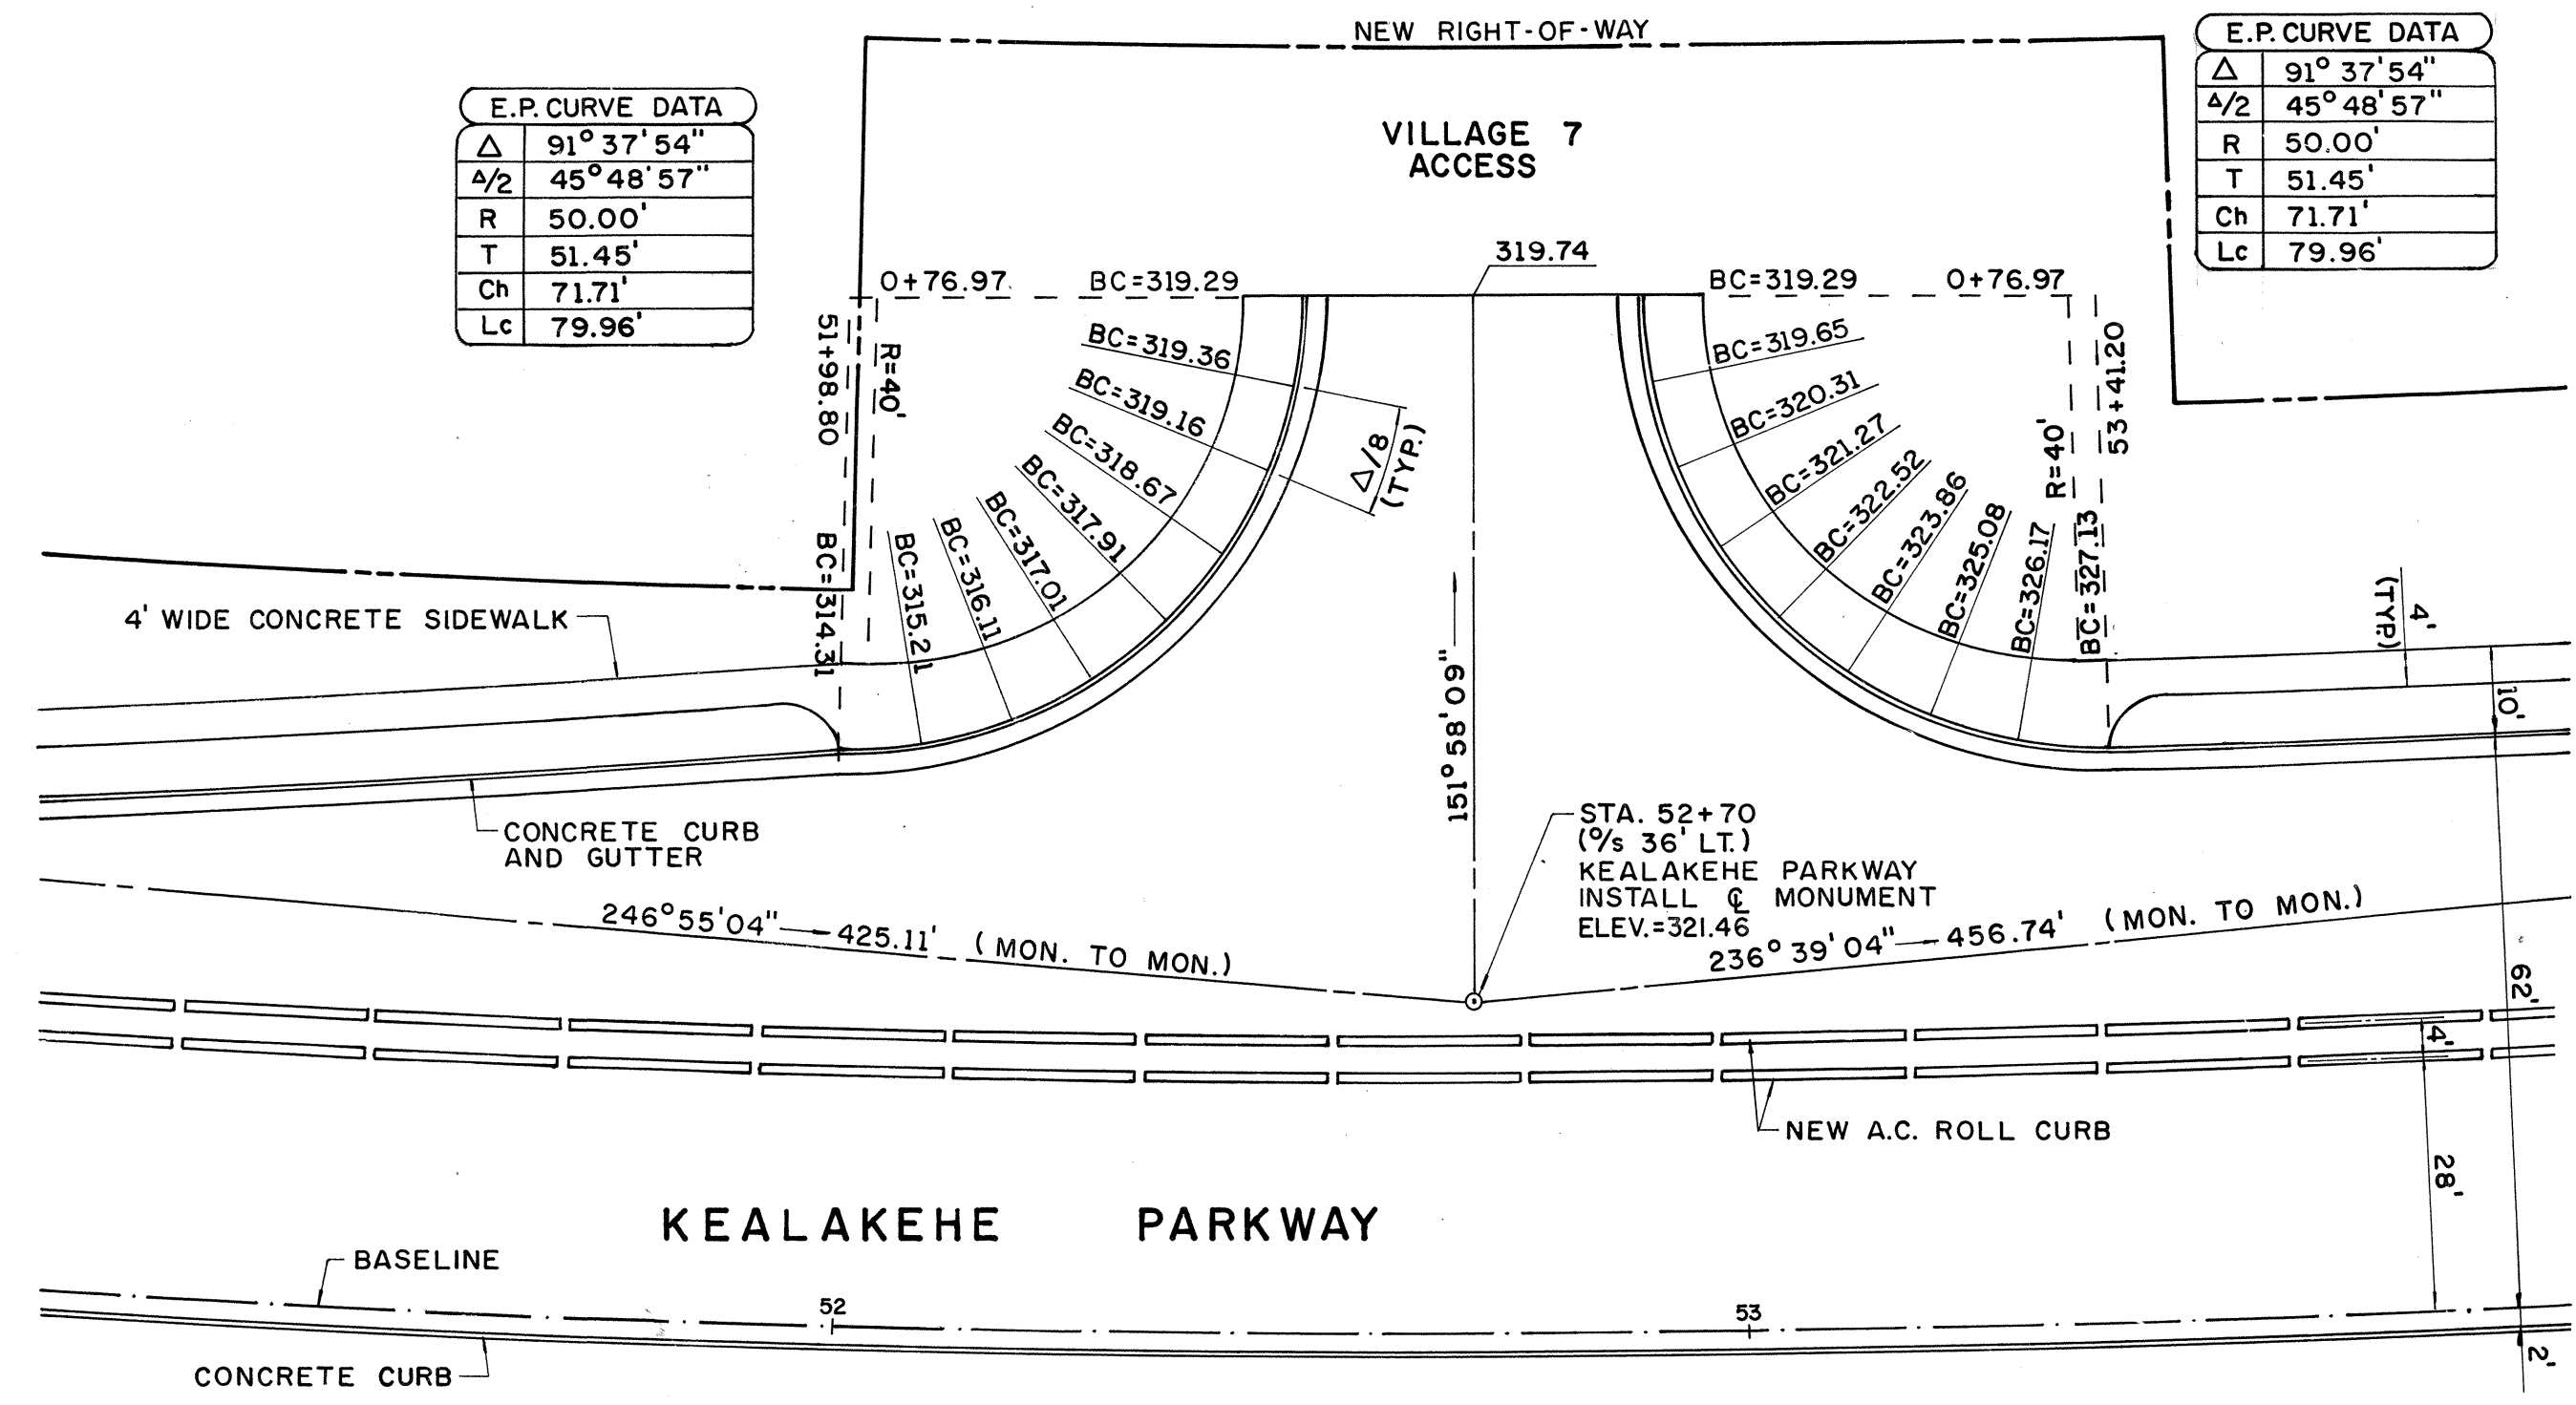

E.P. CURVE DATA	
Δ	91°37'54"
Δ/2	45°48'57"
R	50.00'
T	51.45'
Ch	71.71'
Lc	79.96'

E.P. CURVE DATA	
Δ	91°37'54"
Δ/2	45°48'57"
R	50.00'
T	51.45'
Ch	71.71'
Lc	79.96'

INTERSECTION DETAIL
SCALE: 1" = 20'

PROJECT NO. 190A-02-92

BELT COLLINS & ASSOCIATES
Engineering • Planning • Landscape Architecture
680 Ala Moana Boulevard Suite 200 Honolulu, Hawaii 96813
Phone: (808) 521-5361 Telex: BELTH 7430474 Fax: (808) 528-7819

Consultant:

Client:
HOUSING FINANCE AND DEVELOPMENT CORPORATION
STATE OF HAWAII

VILLAGES OF LA'I OPUA
BACKBONE INFRASTRUCTURE PHASE-2A

INTERSECTION DETAIL

Designed by: A.K. Date: NOV. 1993
Drawn by: R.K.N. Proj. no.: (BCA) 841.0104

Approved: _____
Date _____

Rev	Date	Description	Eng	App

Cheryl M. Palesi
THIS WORK WAS PREPARED BY ME OR UNDER MY SUPERVISION AND CONSTRUCTION OF THIS PROJECT WILL BE UNDER MY OBSERVATION.

CHERYL M. PALESI
REGISTERED PROFESSIONAL ENGINEER
No. 5952-C
HAWAII, U.S.A.