INDEX TO DRAWINGS  SHEET NO. DESCRIPTION  I TITLE SHEET  2 GENERAL NOTES AND STANDAR PLANS SUMMARY  3-11 KOLEKOLE BRIDGE "AS-BUILT" PLAN AND DETAILS	<u> </u>	
I TITLE SHEET  2 GENERAL NOTES AND STANDAR PLANS SUMMARY  3-11 KOLEKOLE BRIDGE "AS-BUILT" PLAN AND DETAILS	,	INDEX TO DRAWINGS
2 GENERAL NOTES AND STANDAR PLANS SUMMARY  3-11 KOLEKOLE BRIDGE "AS-BUILT" PLAN AND DETAILS	SHEET NO.	DESCRIPTION
PLANS SUMMARY  3-11 KOLEKOLE BRIDGE "AS-BUILT" PLAN AND DETAILS	1	TITLE SHEET
PLAN AND DETAILS	2	GENERAL NOTES AND STANDARD PLANS SUMMARY
	3 - 11	KOLEKOLE BRIDGE "AS-BUILT" PLAN AND DETAILS
	•	
	f 1	
	Mary 1000	
		·

STATE OF HAWAII

DEPARTMENT OF TRANSPORTATION


HIGHWAYS DIVISION HONOLULU, HAWAII

PLANS FOR

## HAWAII BELT ROAD REPAINTING OF KOLEKOLE BRIDGE

PROJECT NO. 19J-03-88M

DISTRICT OF SOUTH HILO ISLAND OF HAWAII

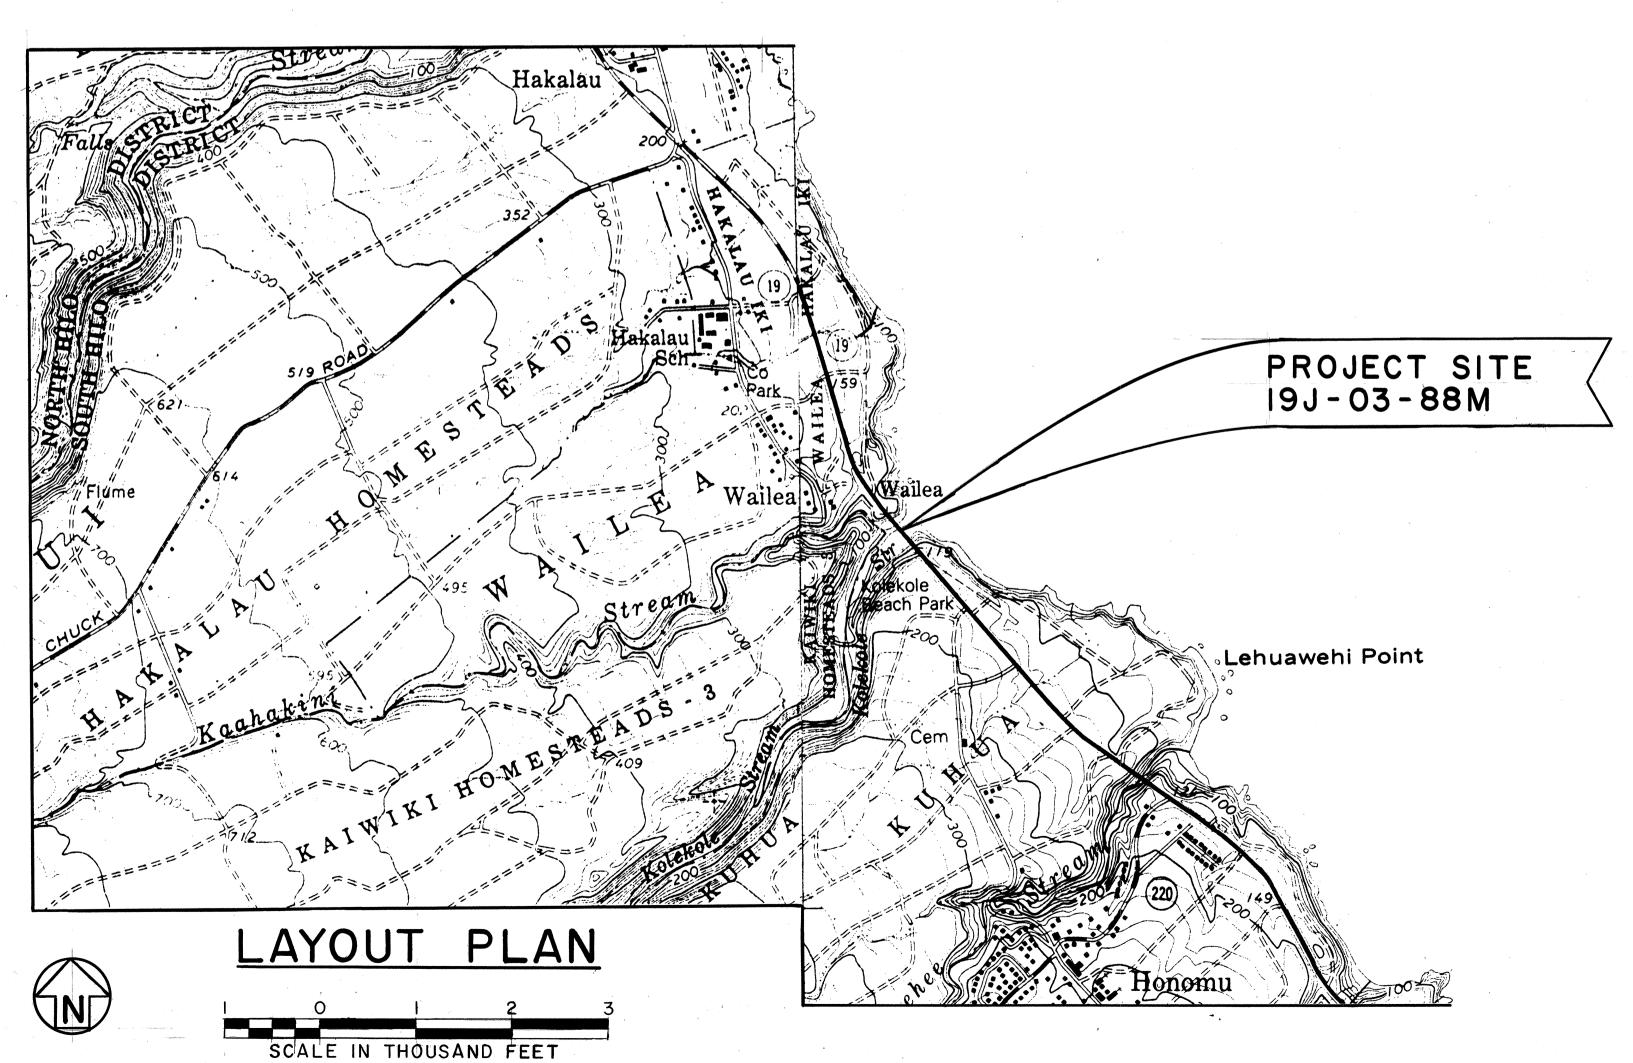

Menutana NORTH KOHALA

FED. ROAD DIST. NO.

FED. AID PROJ. NO. FISCAL YEAR

FEDERAL AID PROJECTS PREVIOUSLY CONSTRUCTED OR UNDER CONSTRUCTION

MILE POST 13.97 TO MILE POST 14.06

ROY T. NAGASAKO
DESIGNED BY
P. S. & E. BY

MAY, 1988 DATE

548-2456 PHONE

DEPARTMENT OF TRANSPORTATION STATE OF HAWAII
APPROVED:

DIR. OF TRANSPORTATION

N DATE