·	INDEX TO DRAWINGS
SHEET NO.	DESCRIPTION
	TITLE SHEET
2	BORING LOCATION
-	
	,




STATE OF

DEPARTMENT OF TRANSPORTATION HIGHWAYS DIVISION

PLANS FOR

SUBSTRATA INVESTIGATION WAILOA RIVER BRIDGE & APPROACHES FEDERAL AID PROJECT NO. BR-019-2(24)

> DISTRICT OF SOUTH HILO ISLAND OF HAWAII

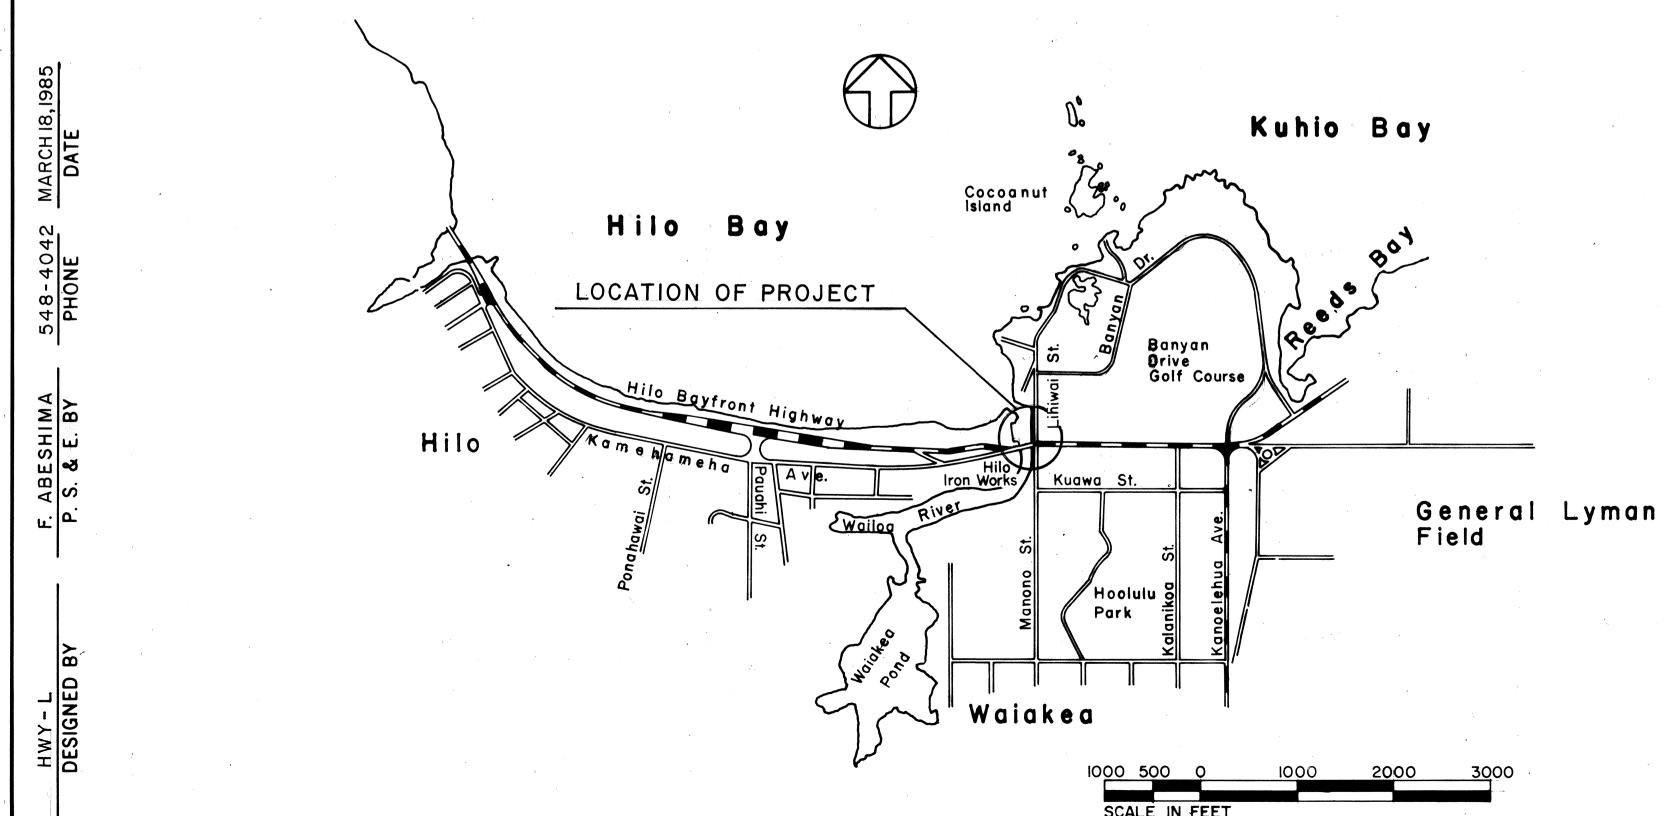

GROSS LENGTH OF PROJECT..... BRIDGES OVER 20' SPAN..... NET LENGTH OF ROADWAY..... **MILES** MILES MILES

STATE OF HAWAII LOCATION OF PROJECT NORTH KONA SCALE IN MILES

FED. ROAD. DIST. NO.

FED. AID PROJ. NO.

BR-019-2(24)

FEDERAL AID PROJECTS PREVIOUSLY CONSTRUCTED OR UNDER CONSTRUCTION

> DEPARTMENT OF TRANSPORTATION STATE OF HAWAII APPROVED: 3/19/85 ODIR. OF TRANSPORTATION