

INDEX TO DRAWINGS	
SHEET NO.	DESCRIPTION
1	TITLE SHEET
2	STANDARD PLANS SUMMARY
3	GENERAL NOTES
4	UMAUMA BRIDGE PLAN & ELEVATION
5	CONSTRUCTION SIGN PLAN

STATE OF HAWAII

DEPARTMENT OF TRANSPORTATION

HIGHWAYS DIVISION

HONOLULU, HAWAII

PLANS FOR

HAWAII BELT ROAD

CLEAN AND PRIME STEEL MEMBERS





UMAUMA BRIDGE

PROJECT NO. 19H-02-97M


DISTRICT OF NORTH HILO

ISLAND OF HAWAII

FED. ROAD DIST. NO.	STATE	PROJ. NO.	FISCAL YEAR	SHEET NO.	TOTAL SHEETS
HAWAII	HAW.	19H-02-97M	1997	1	6

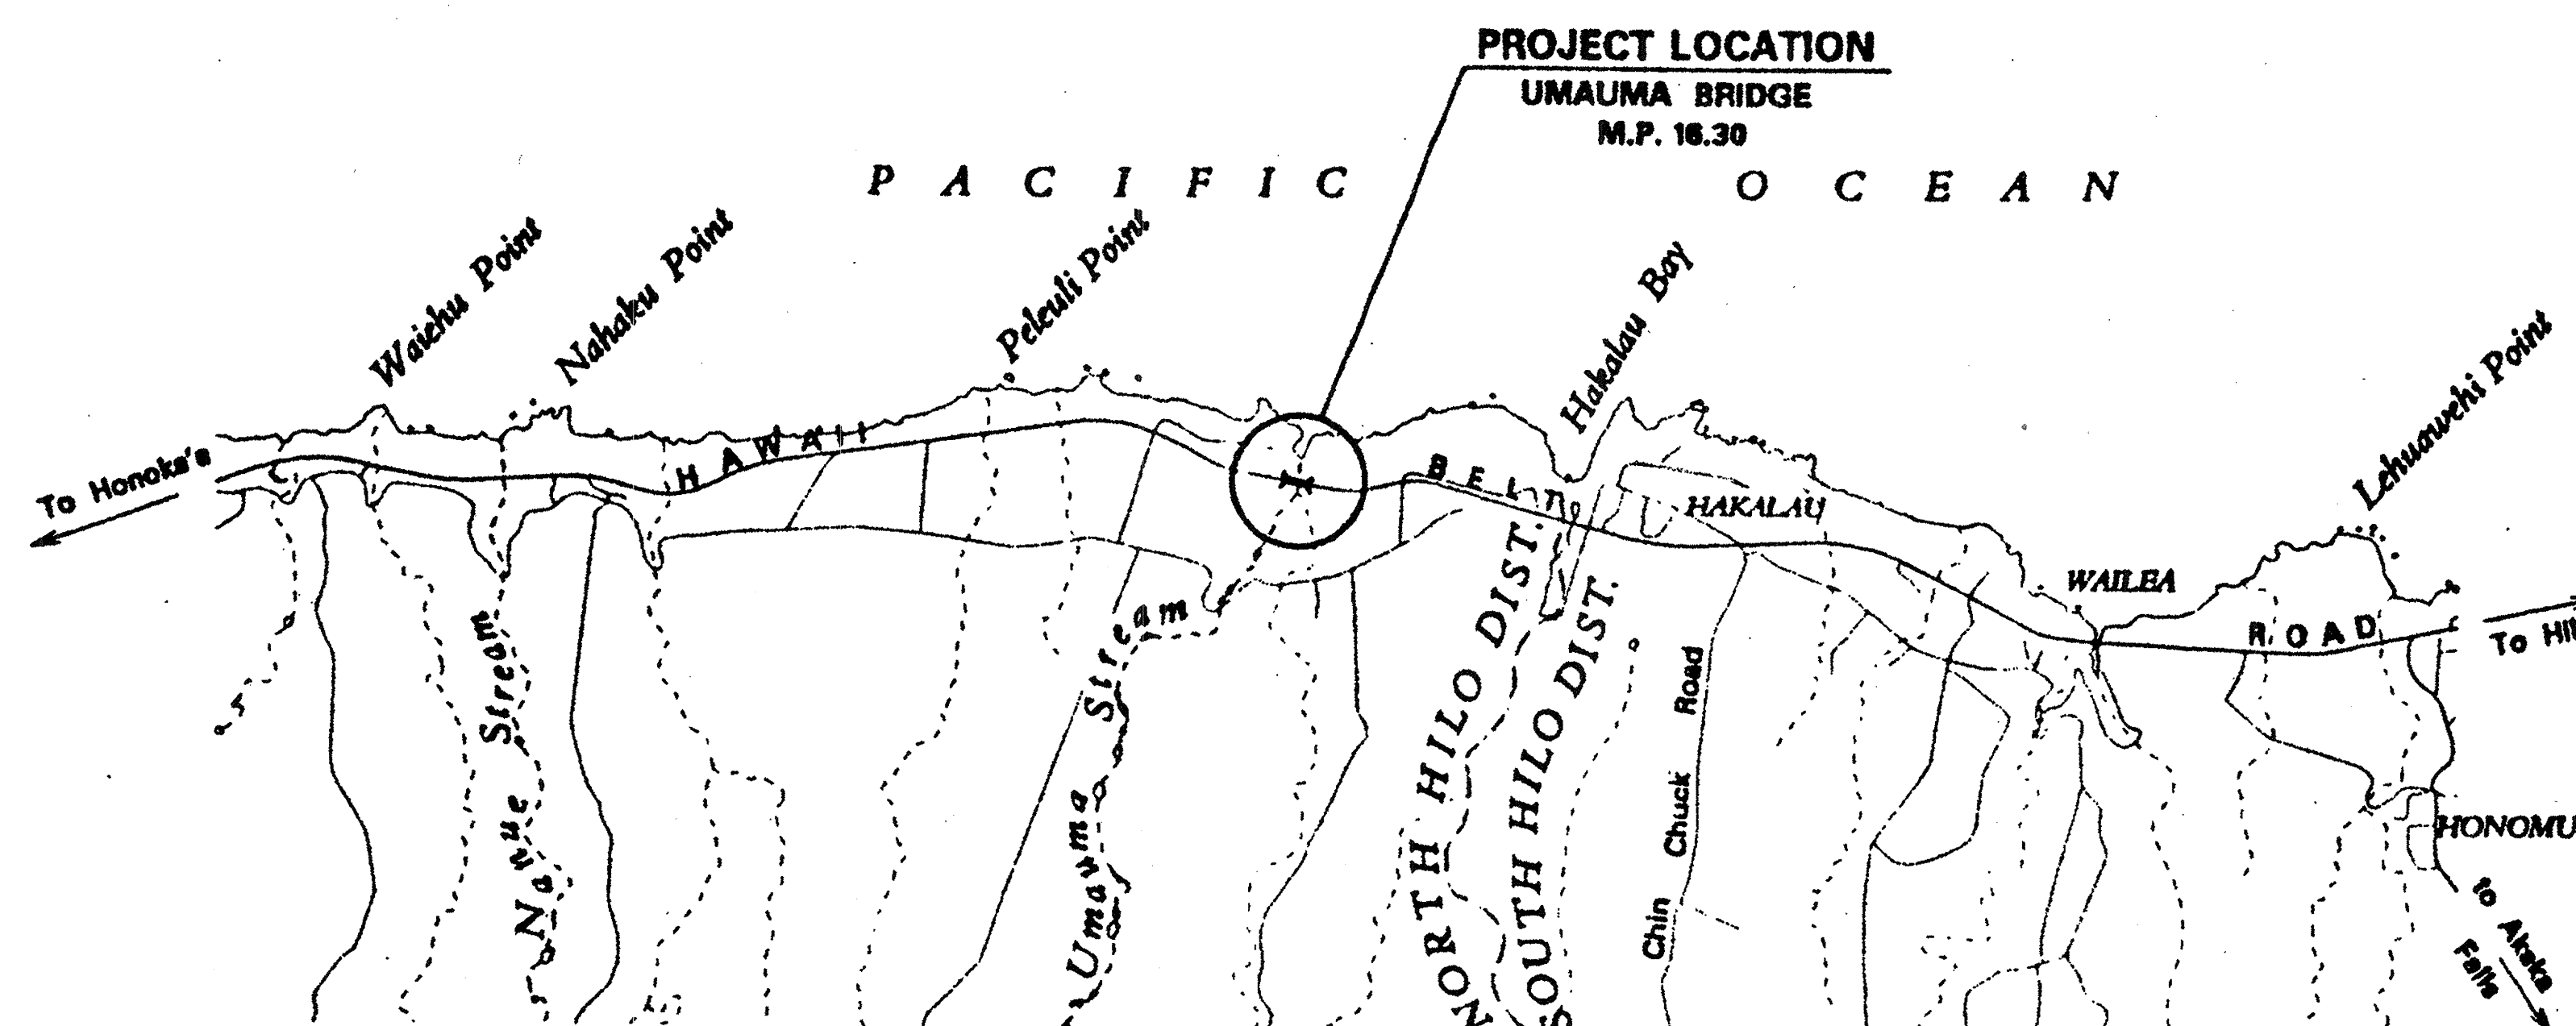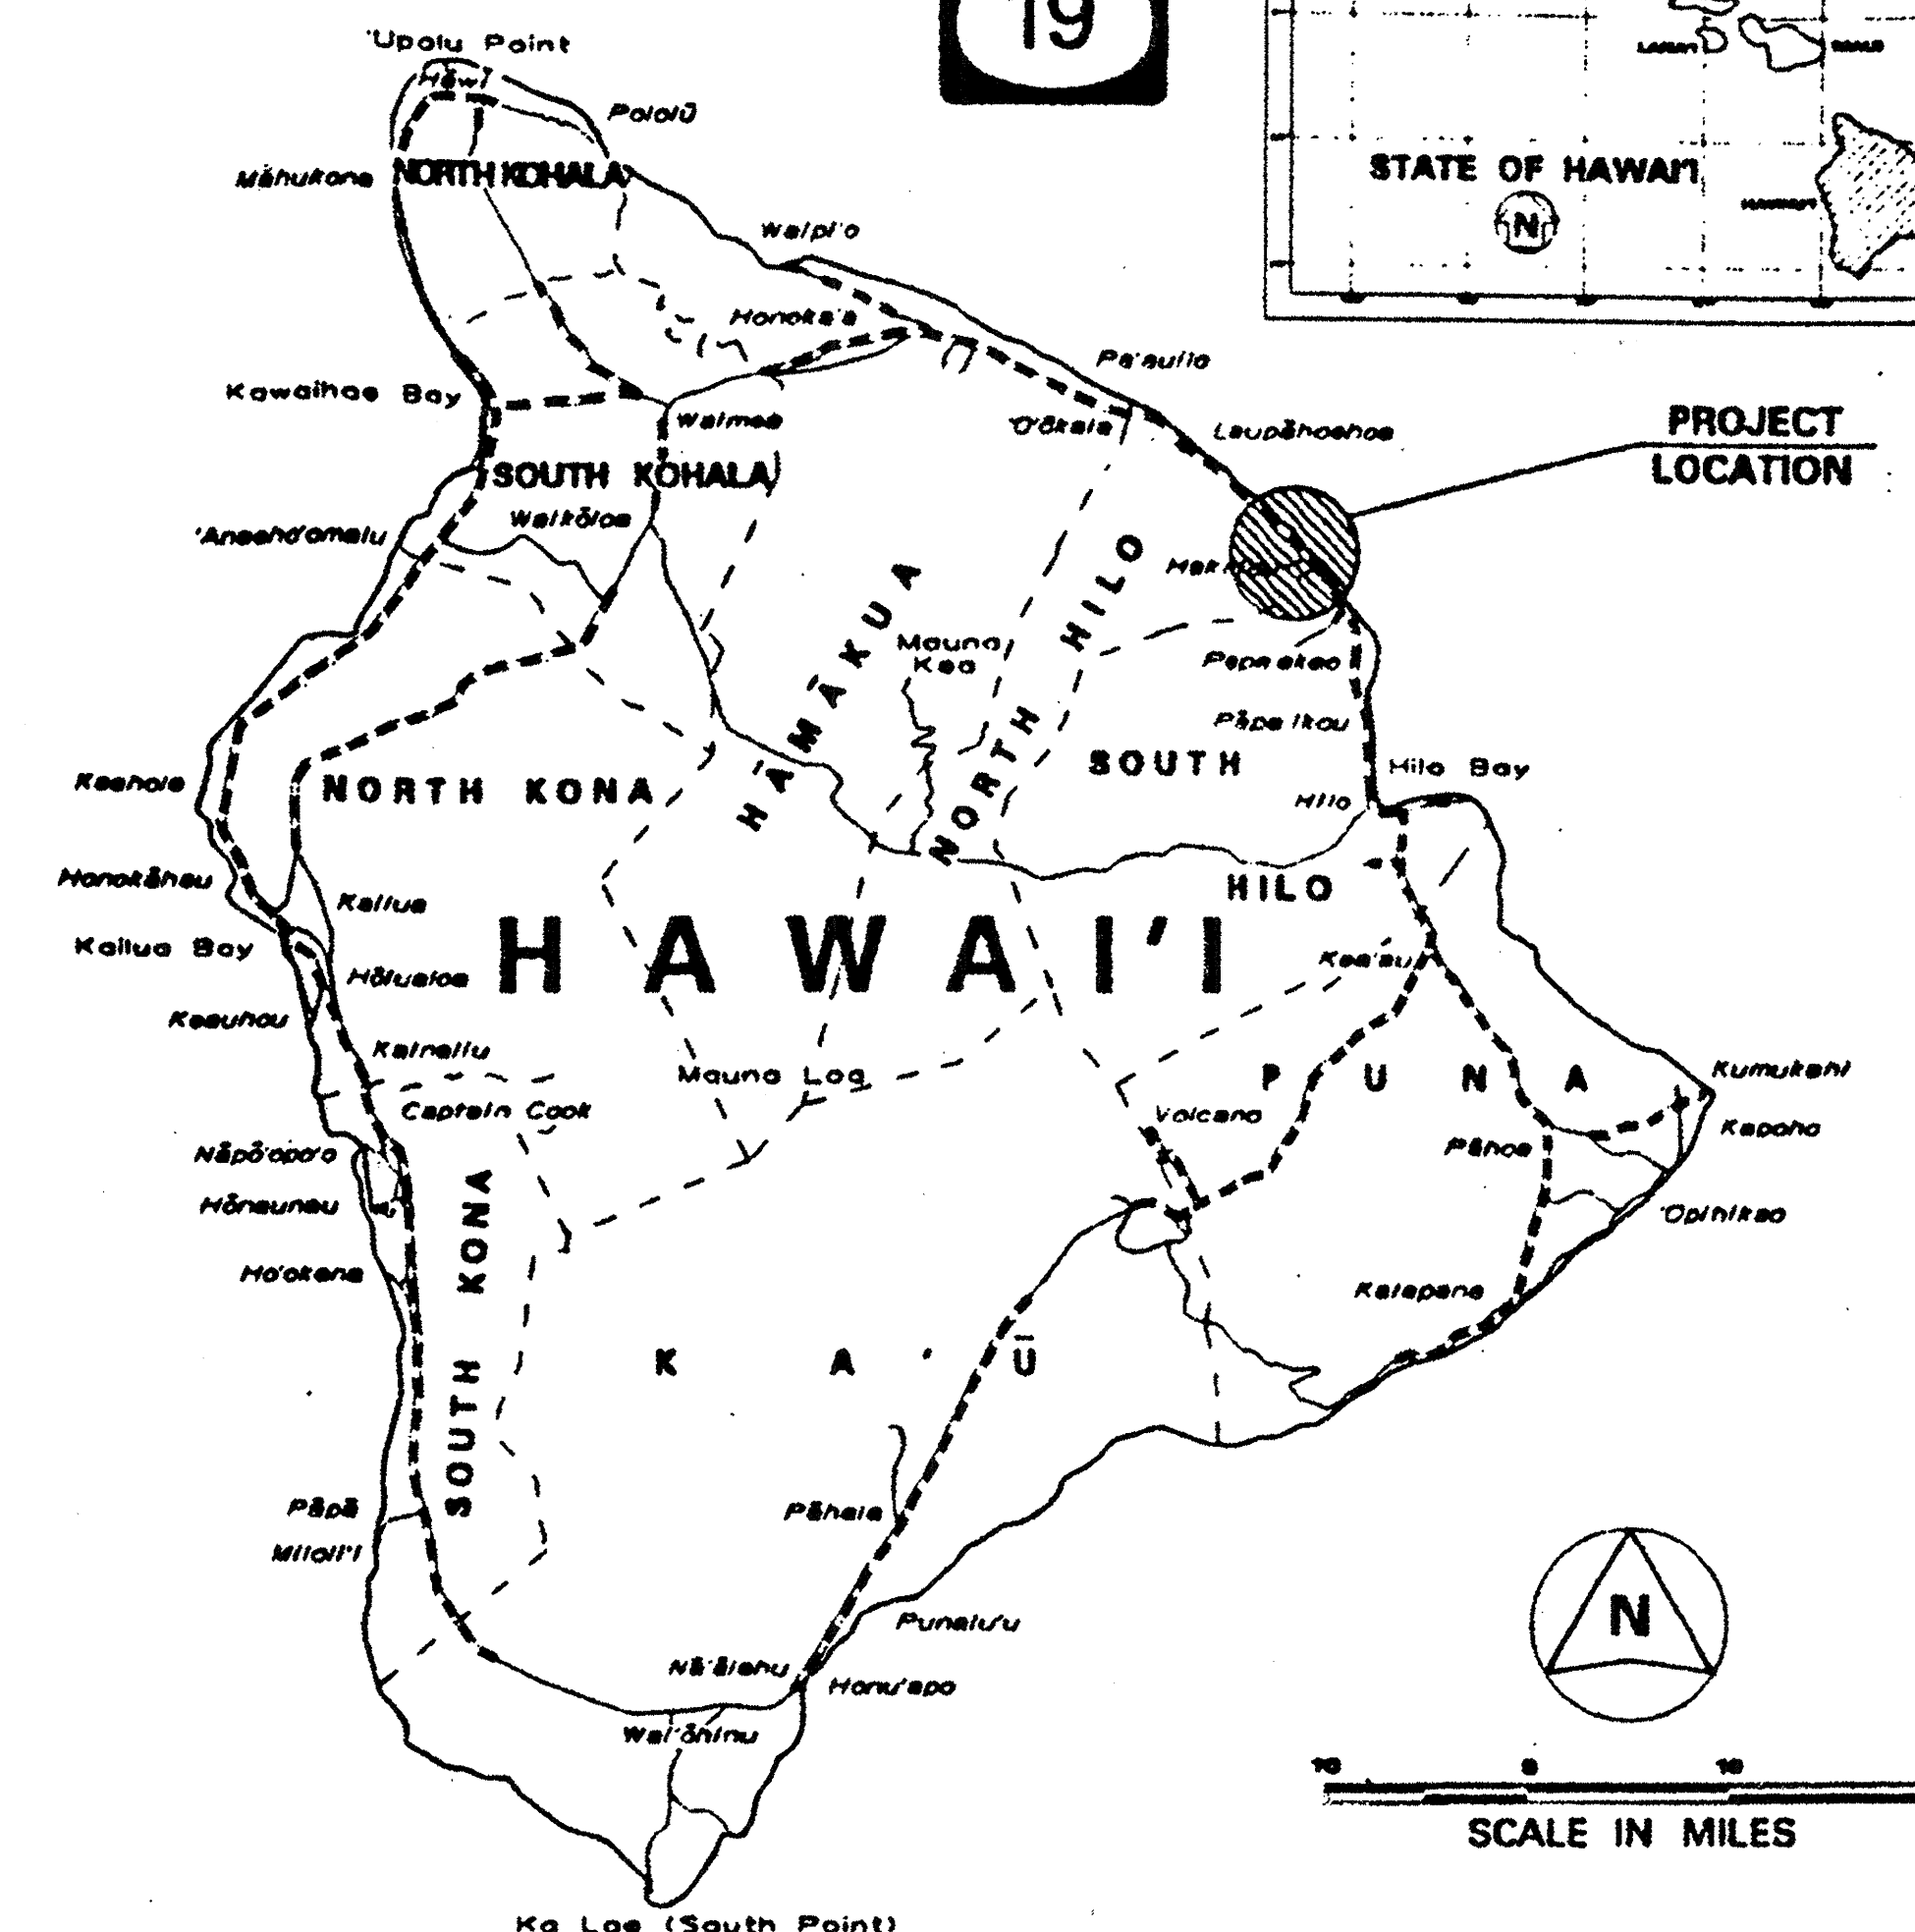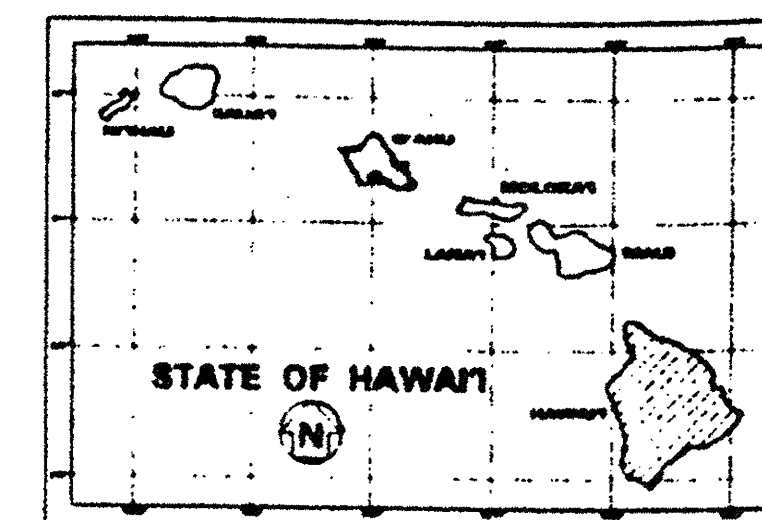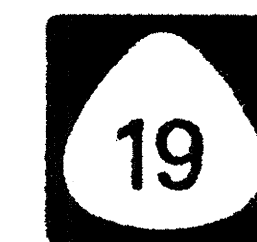

LOCATION PLAN

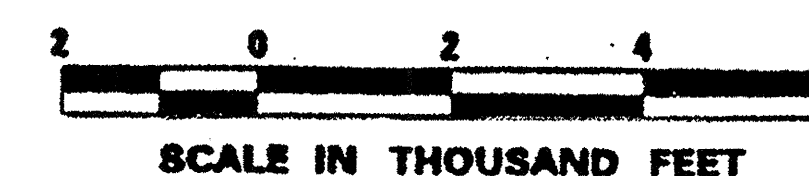

DEPARTMENT OF TRANSPORTATION STATE OF HAWAII	
APPROVED:	5/27/97
DIR. OF TRANSPORTATION	DATE

HAWAII DISTRICT
DESIGNED BY
J. FUJIMOTO
P.S. & E.BY
587-2249
PHONE
May, 1997
DATE