



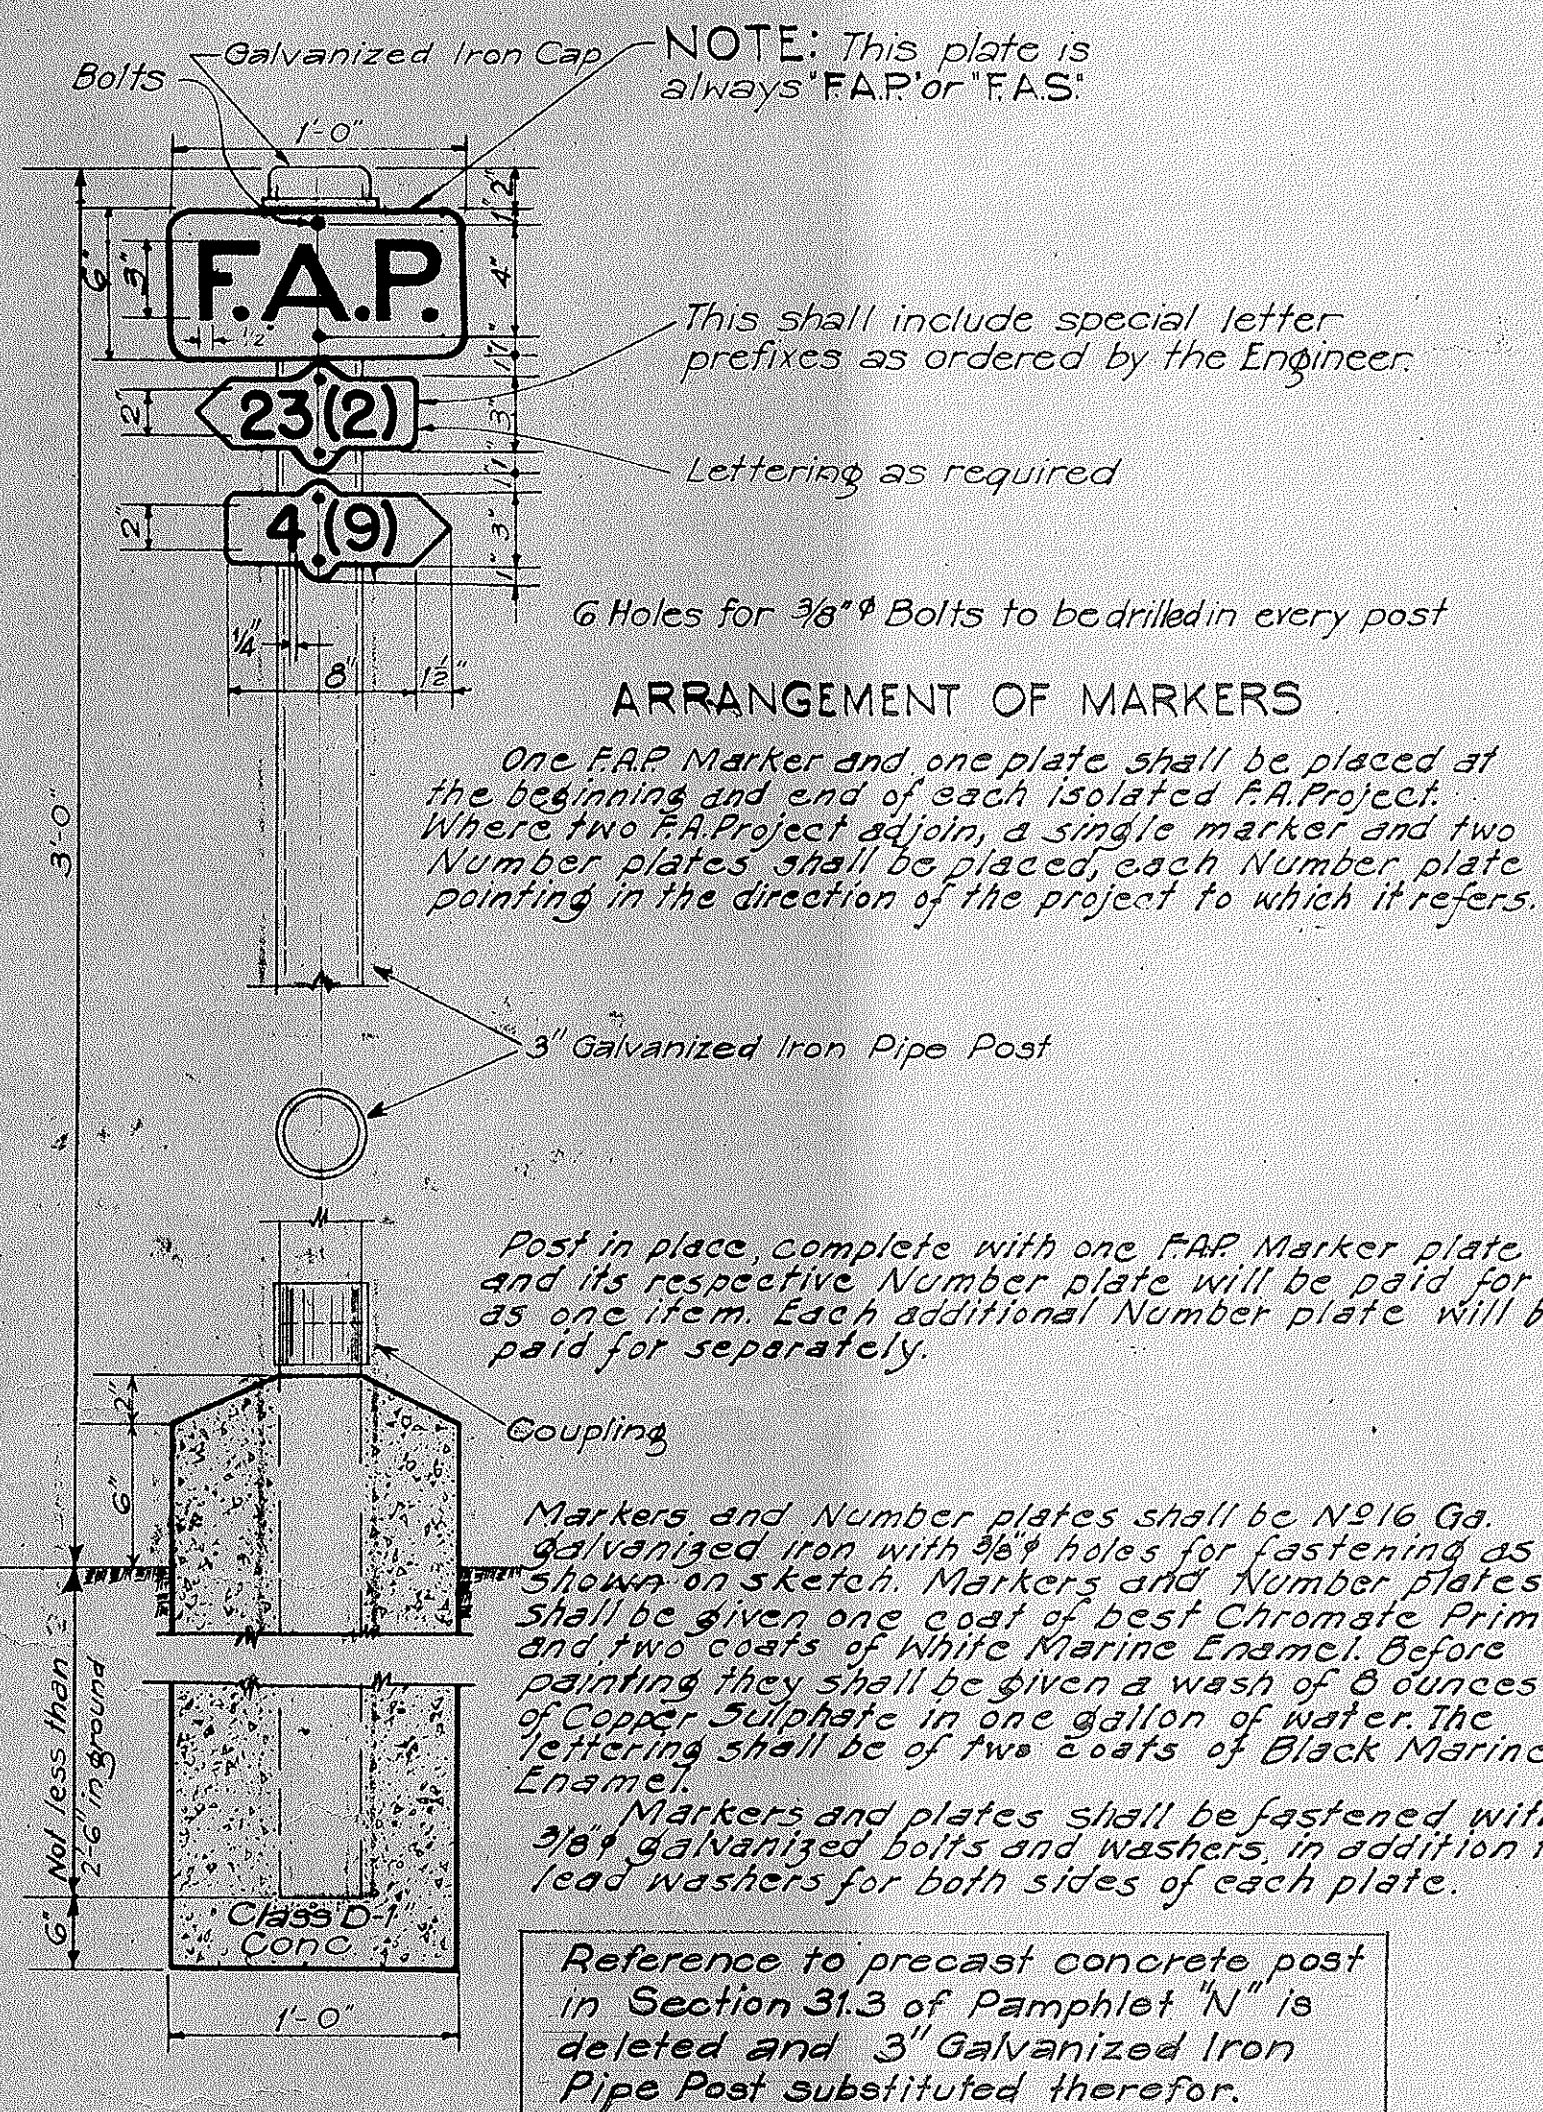


FEDERAL AID MARKER
Scale: 1-1/2" = 1'-0"

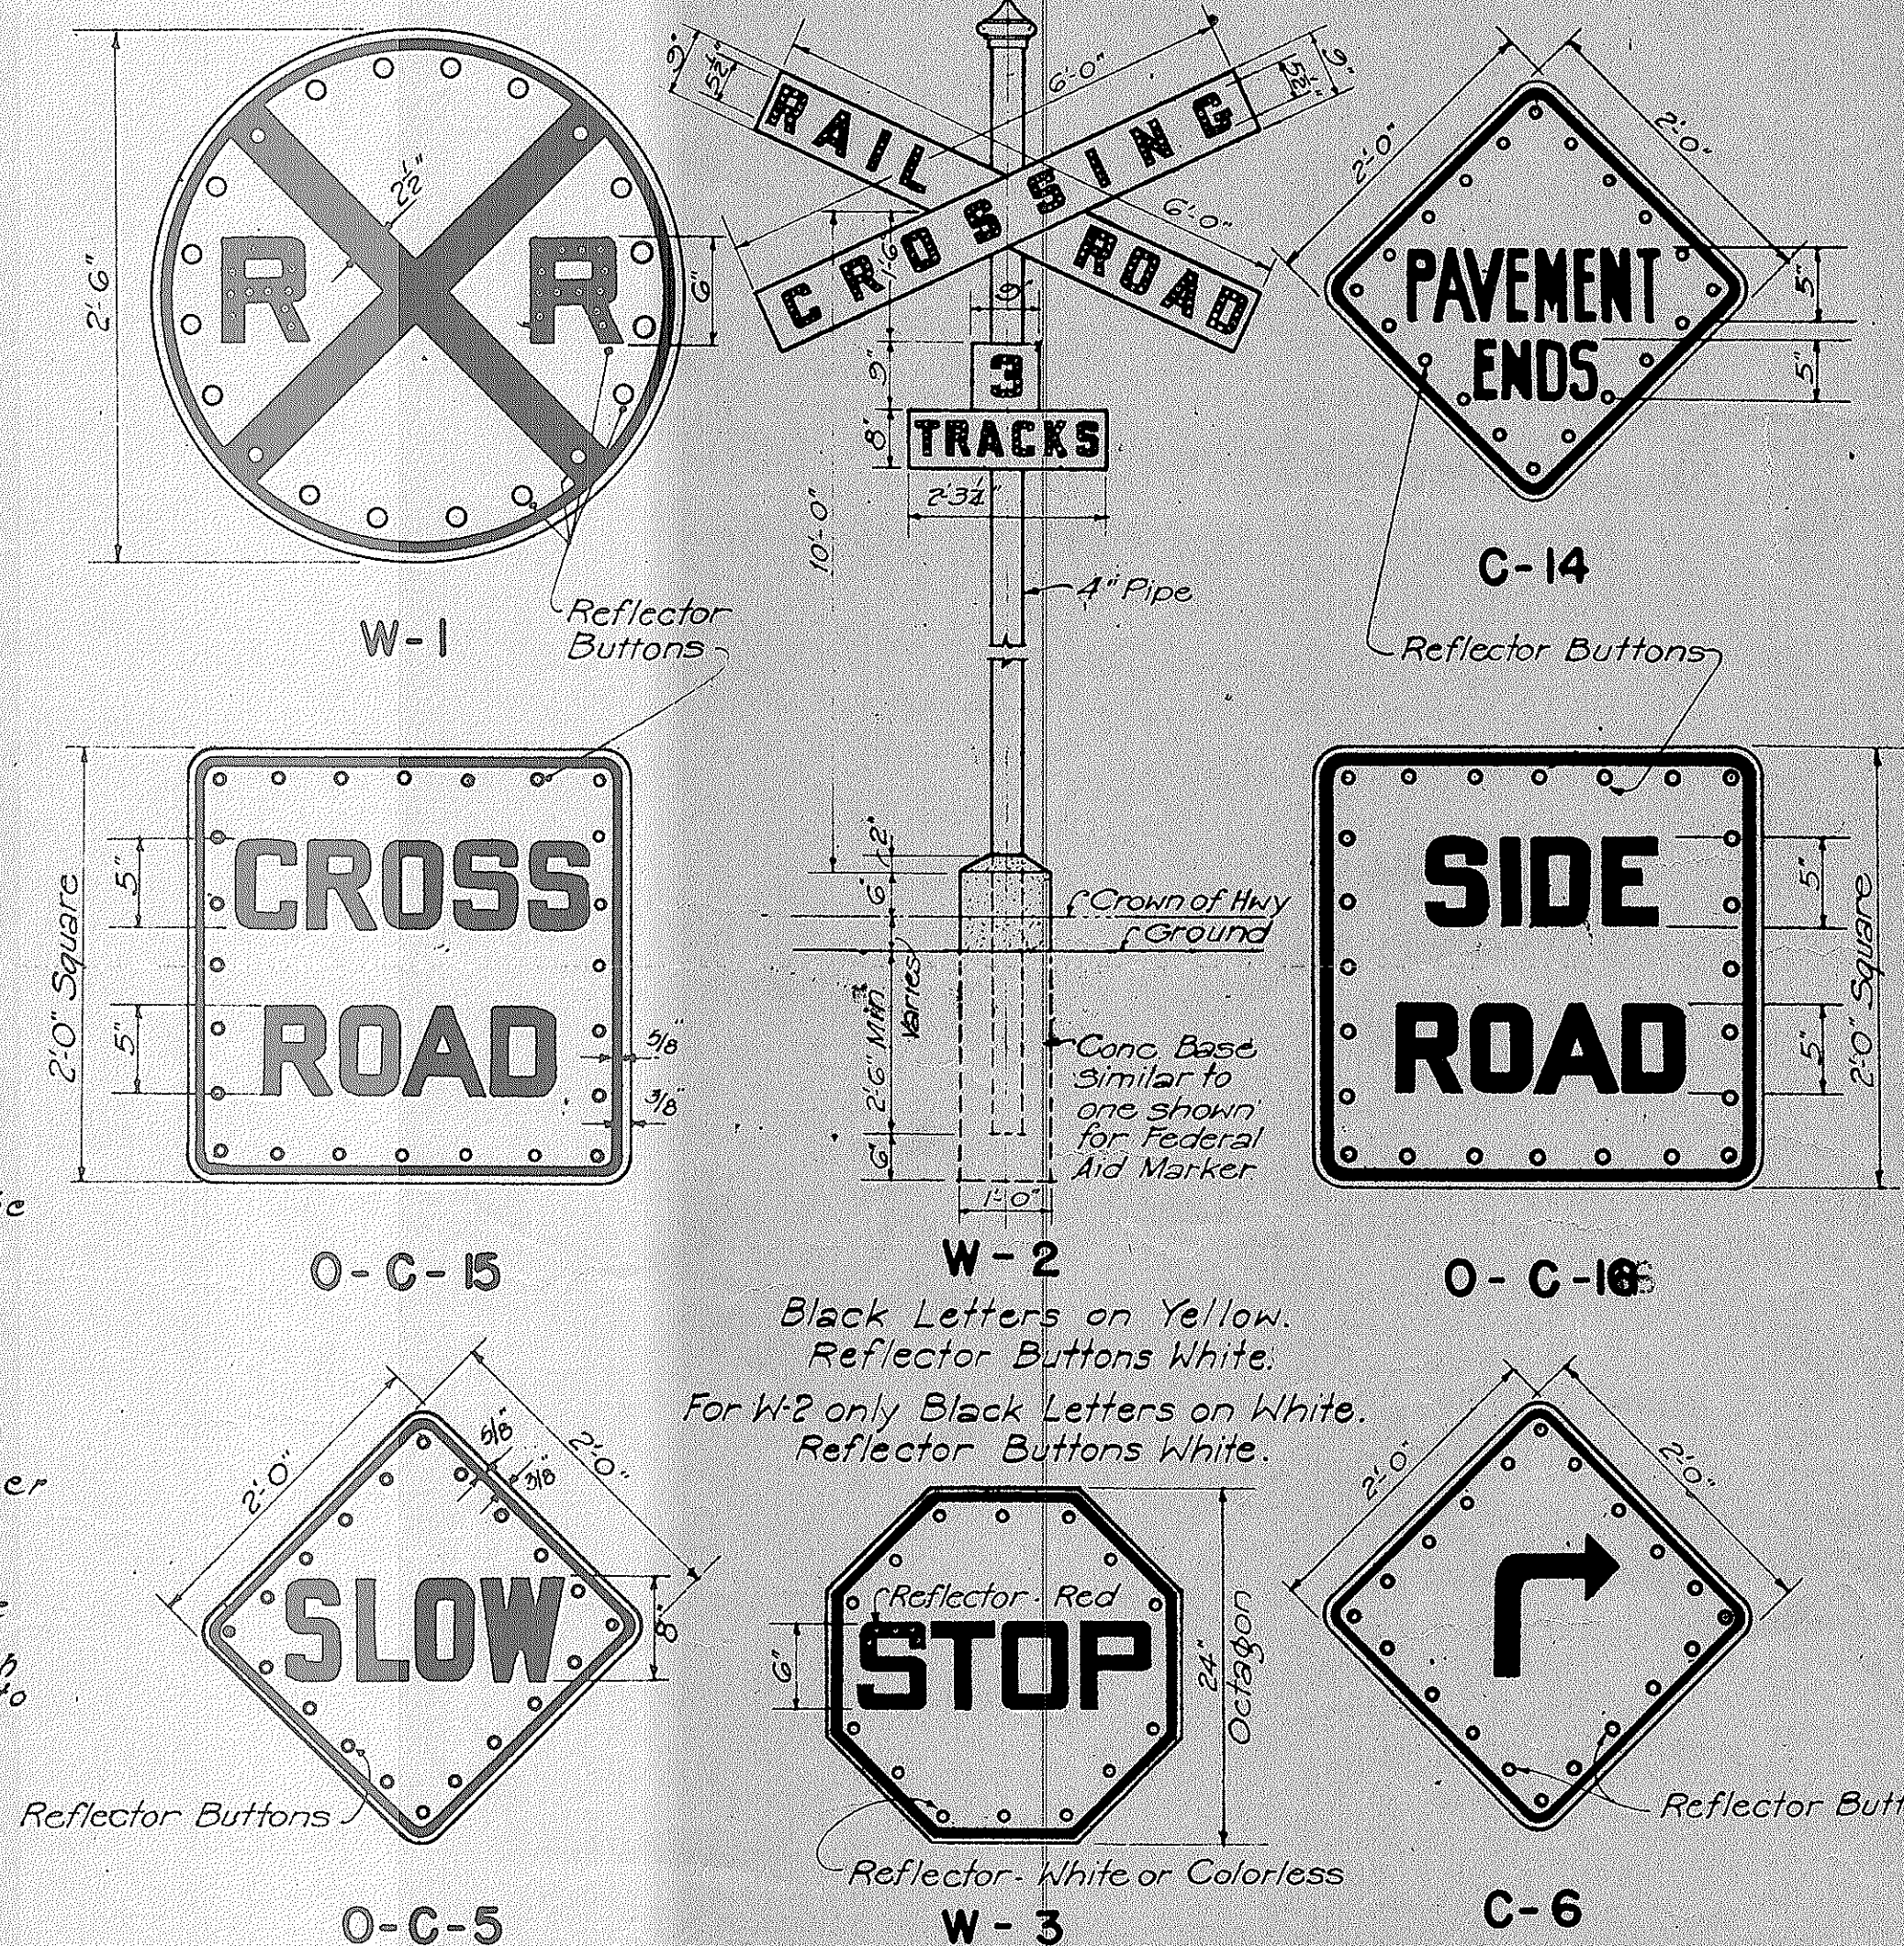


WARNING AND CAUTION SIGNS

NOTE: Each sign, except W-2 is to be mounted on 3" Galv. Pipe in the same manner as detailed for Regulatory Sign.

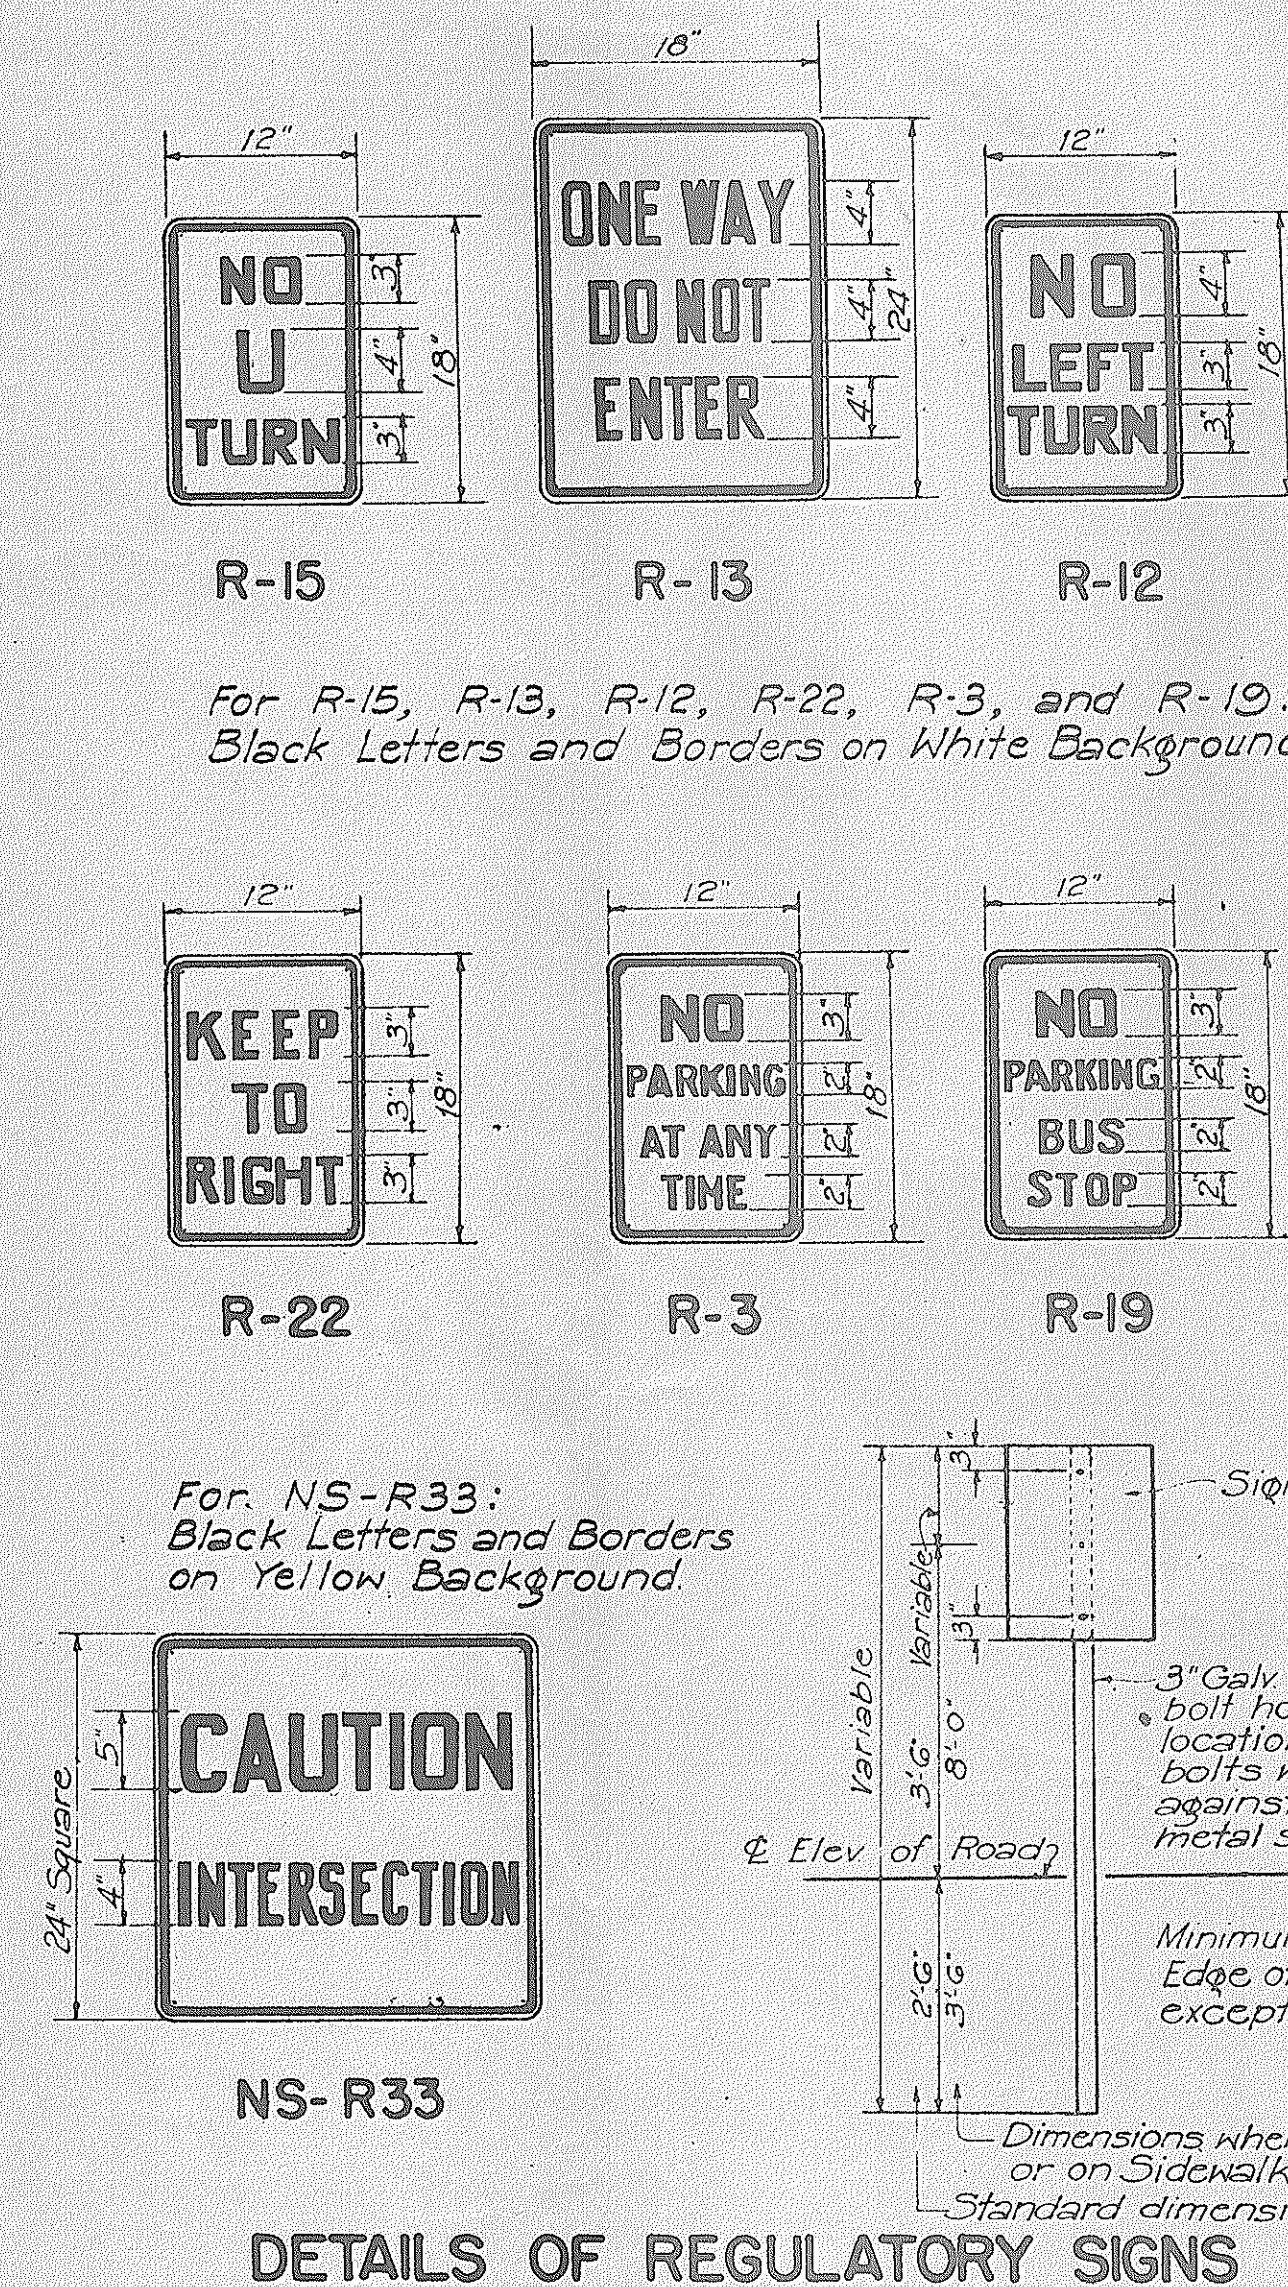


DETAILS OF REGULATORY SIGNS

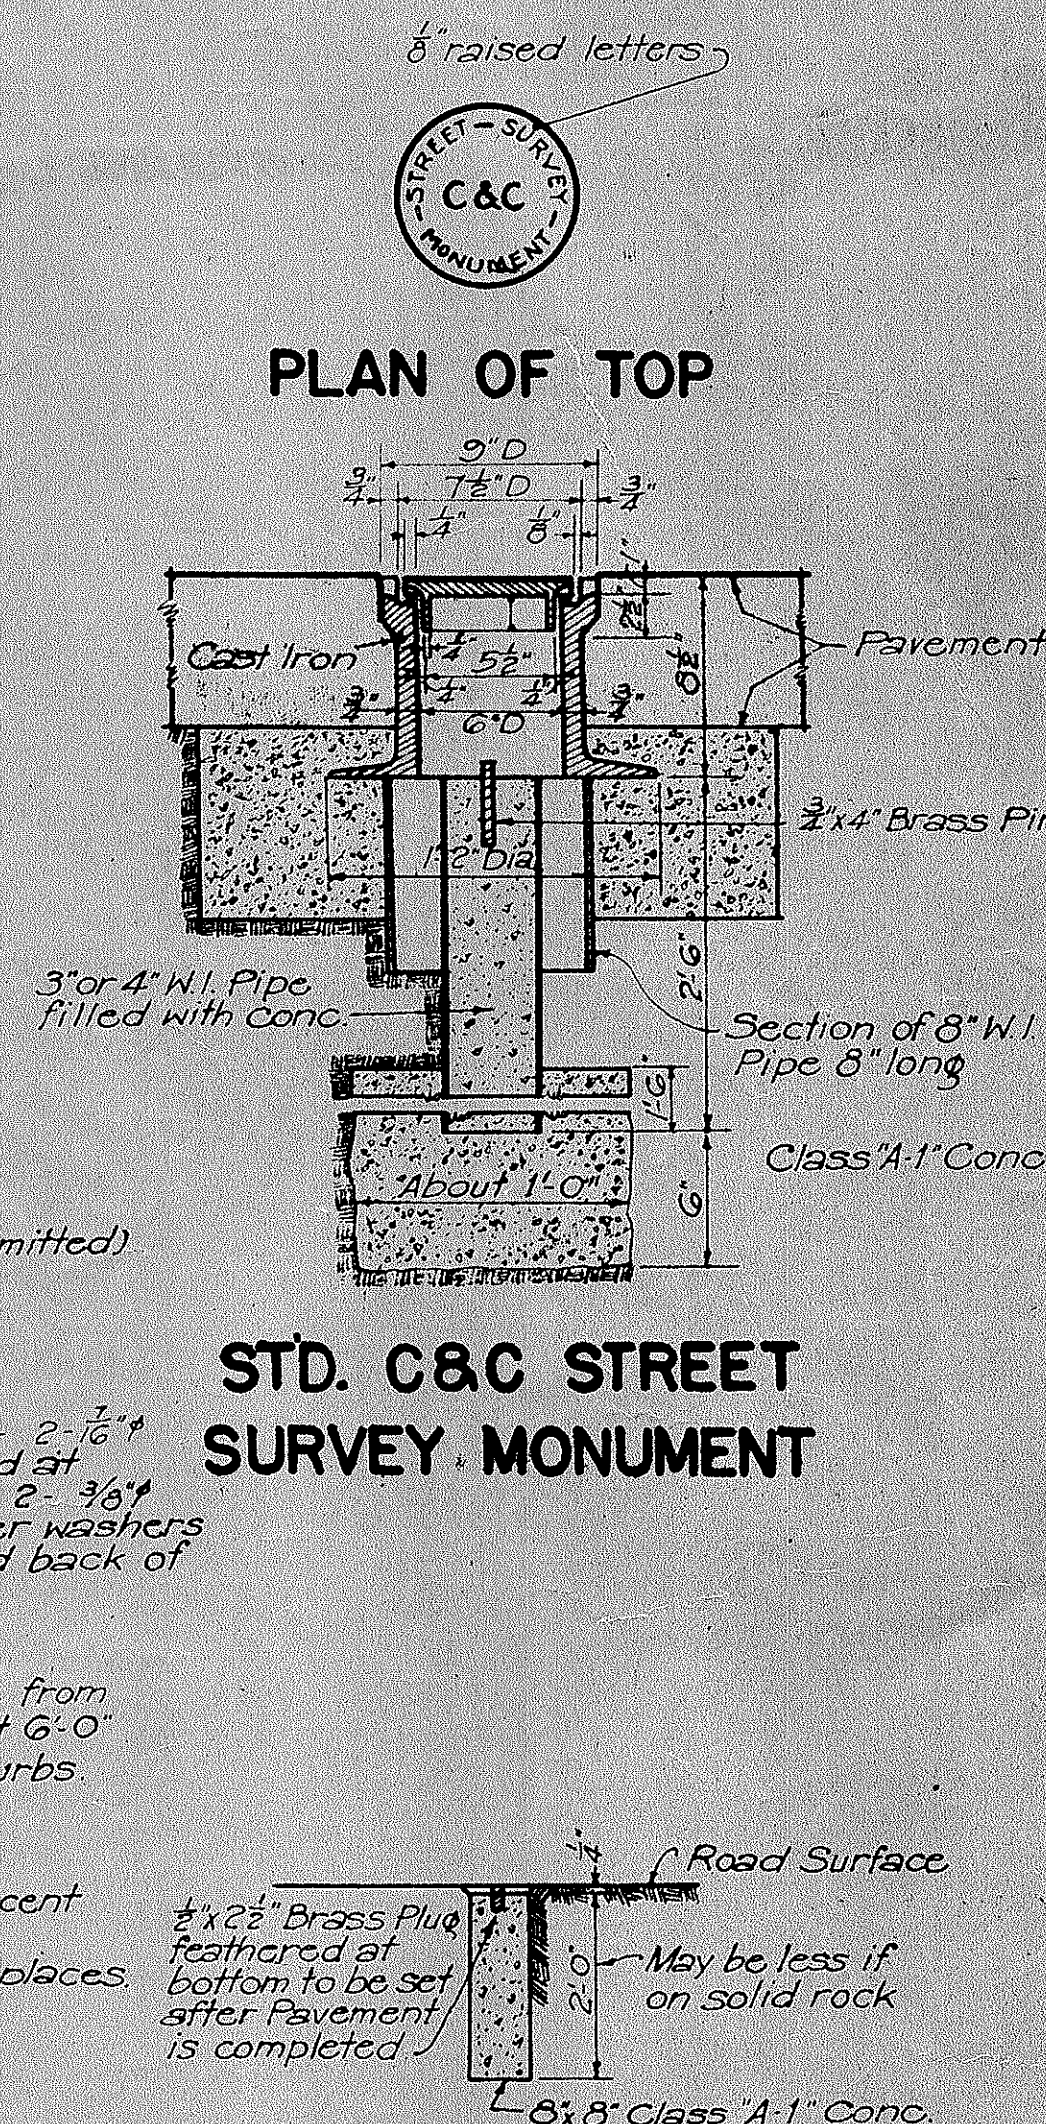

CENTER LINE MONUMENT
Scale: 1/2" = 1'-0"


F.A.P. 20 & 30

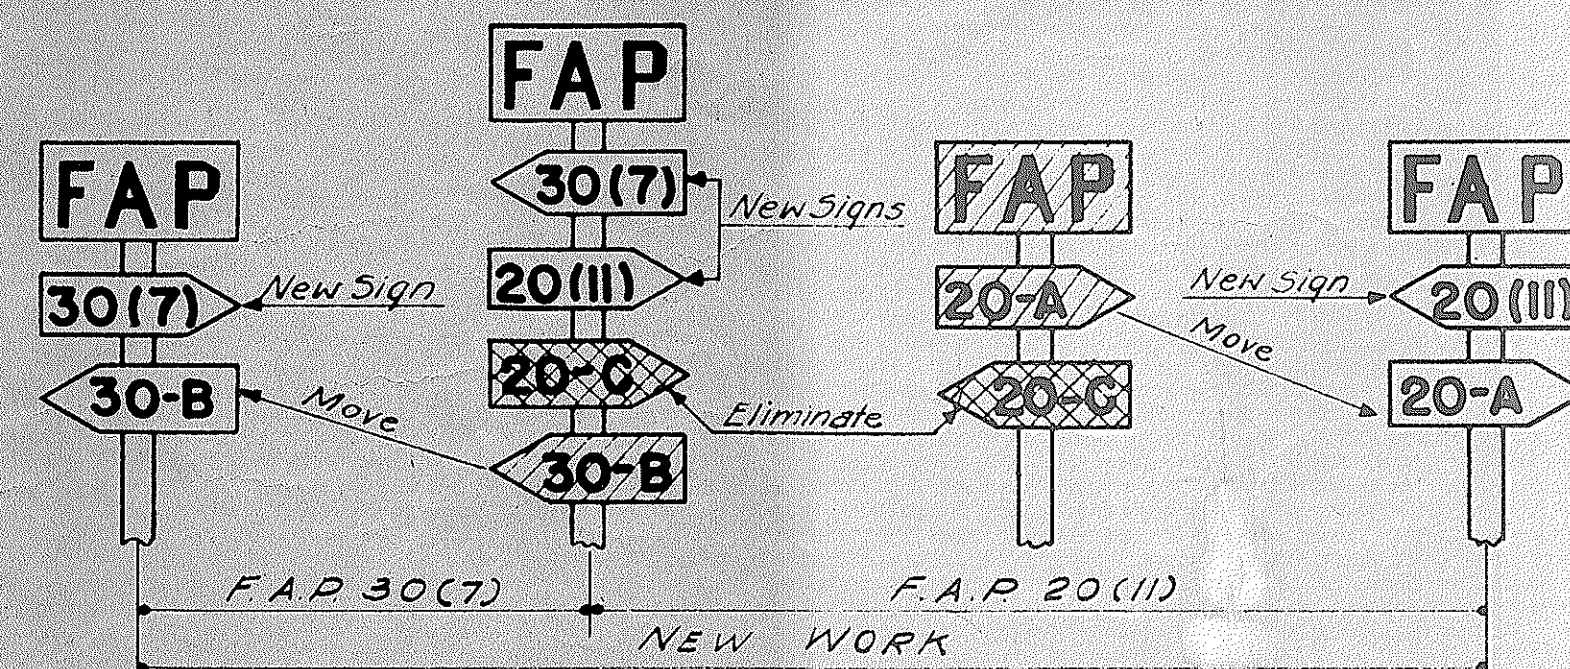

NOTE: Federal Aid markers should be placed at the termini of suffix designated sections. Intermediate letter designated markers

of adjacent sections located within the limits of new improvements should be moved to the termini of the new work.


F.A.P. 25

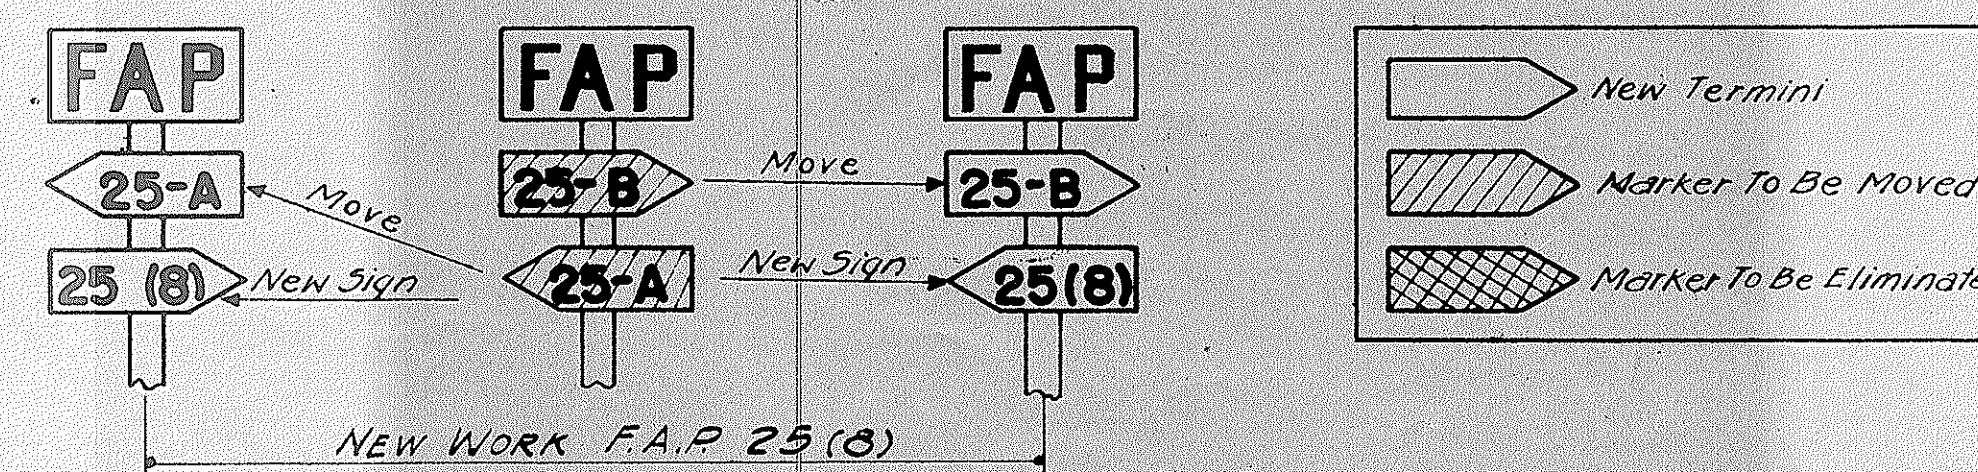

The same procedure would be followed on each successive improvement until all markers for letter designated sections are eventually eliminated.

METHOD OF MARKING F.A. PROJECTS AT OVERLAPS
(USING NUMBER SUFFIX ON NEW WORK)

Note:
Letters to be 12" high and 1 1/2" thick. Secondary defour and direction signs necessary to be at least 1/2 the above size. Defour signs shall be placed at the location ordered by the Engineer.

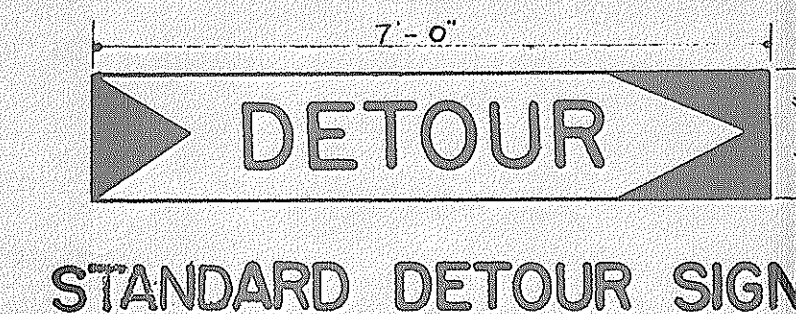

TERRITORIAL HIGHWAY DEPARTMENT
TERRITORY OF HAWAII

STANDARD DETAILS

SCALES AS NOTED Sept. 5, 1946

APPROVED: *B. F. Rush*
Territorial Highway Engineer

SHEET NO 2 OF 4 SHEETS