

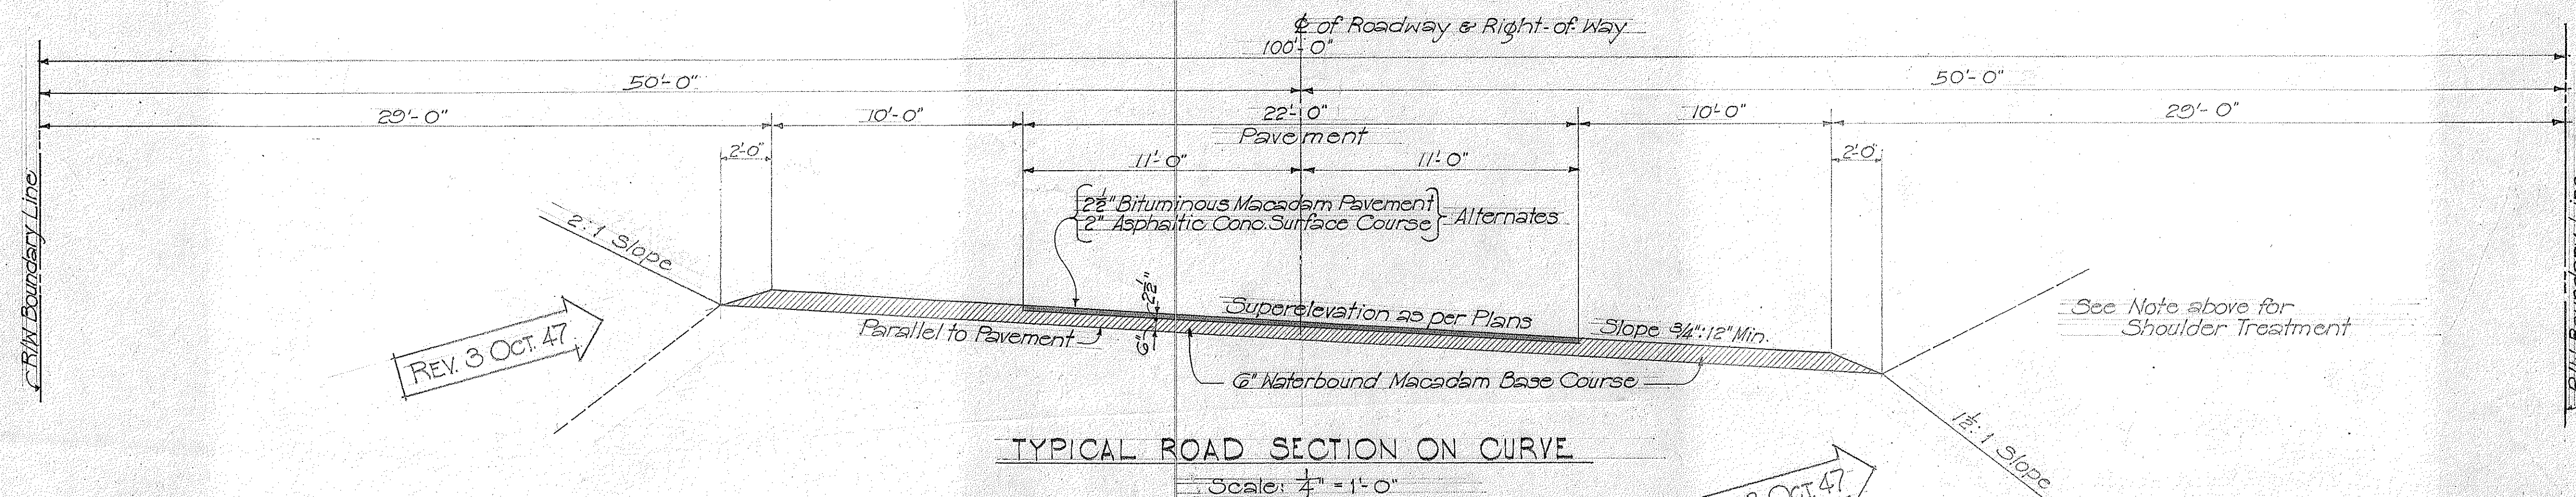


NOTE:
Base Course Material on Shoulders to receive 0.3 Gal. per Sq. Yd. of Asphaltic Emulsion, with 10 Lb. per Sq. Yd. of Filler to cover followed by a final brooming and dusting.


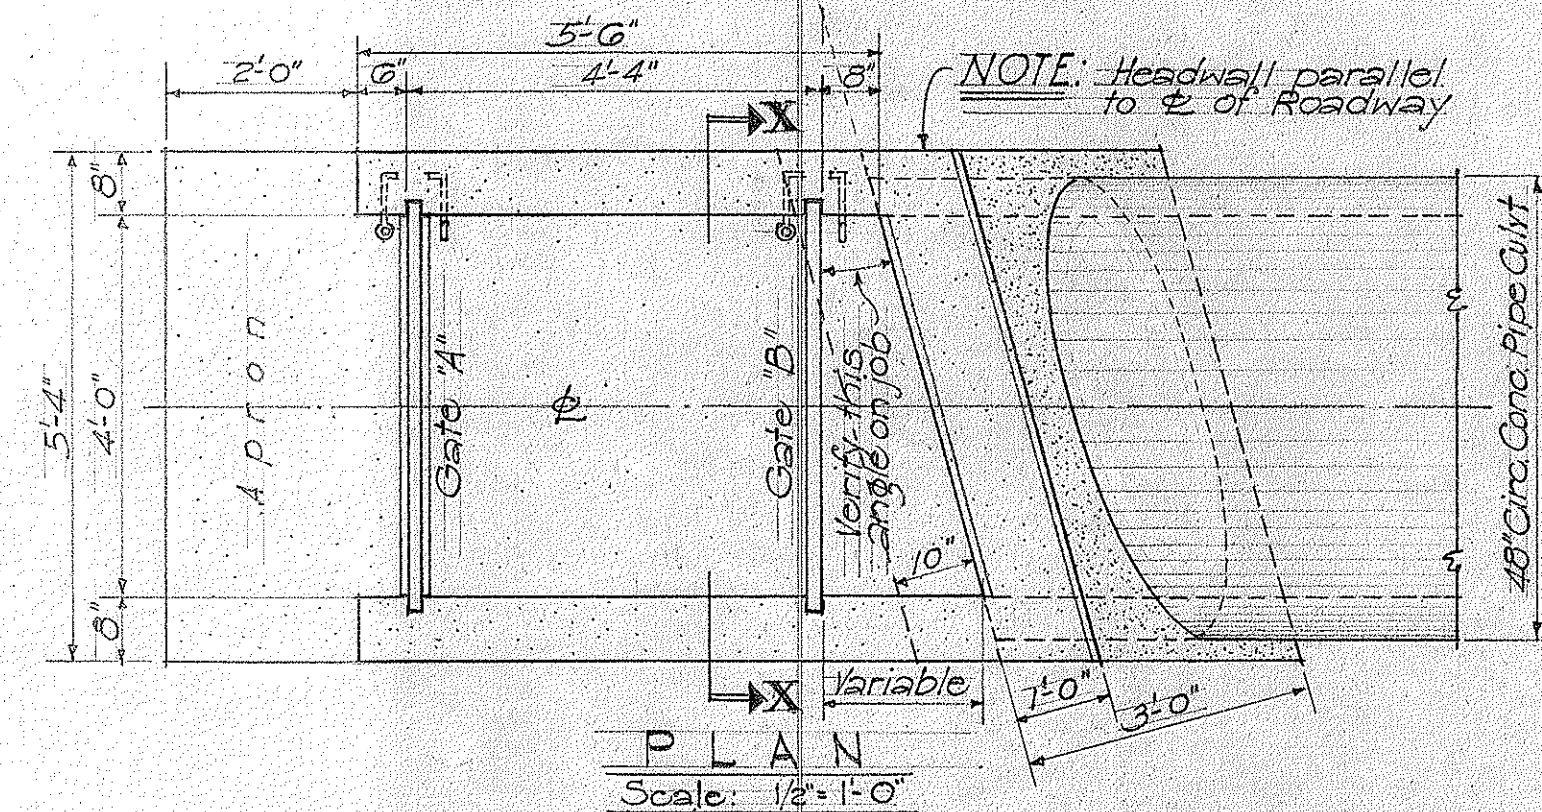


See Note above for Shoulder Treatment

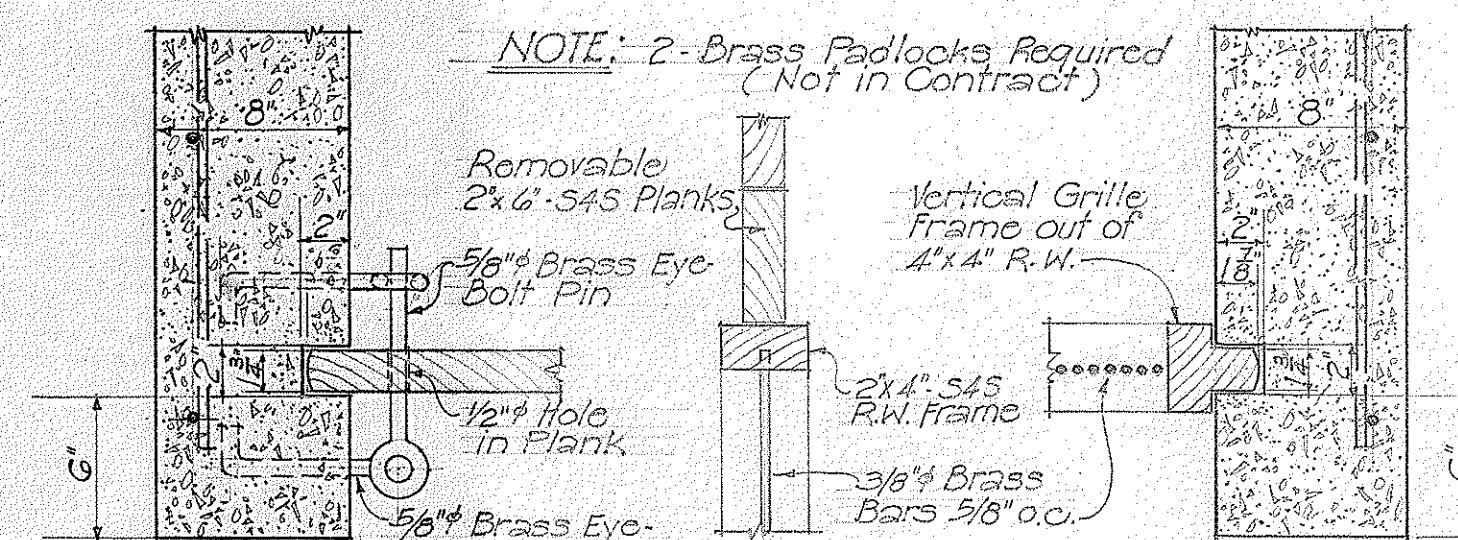

NOTE:
Walls and Slab to be reinforced with $\frac{1}{2}$ " #8 bars 12" o.c. both ways.

NOTE:
No Headwall/s are required for Culverts other than those shown in Fish Gate Details.

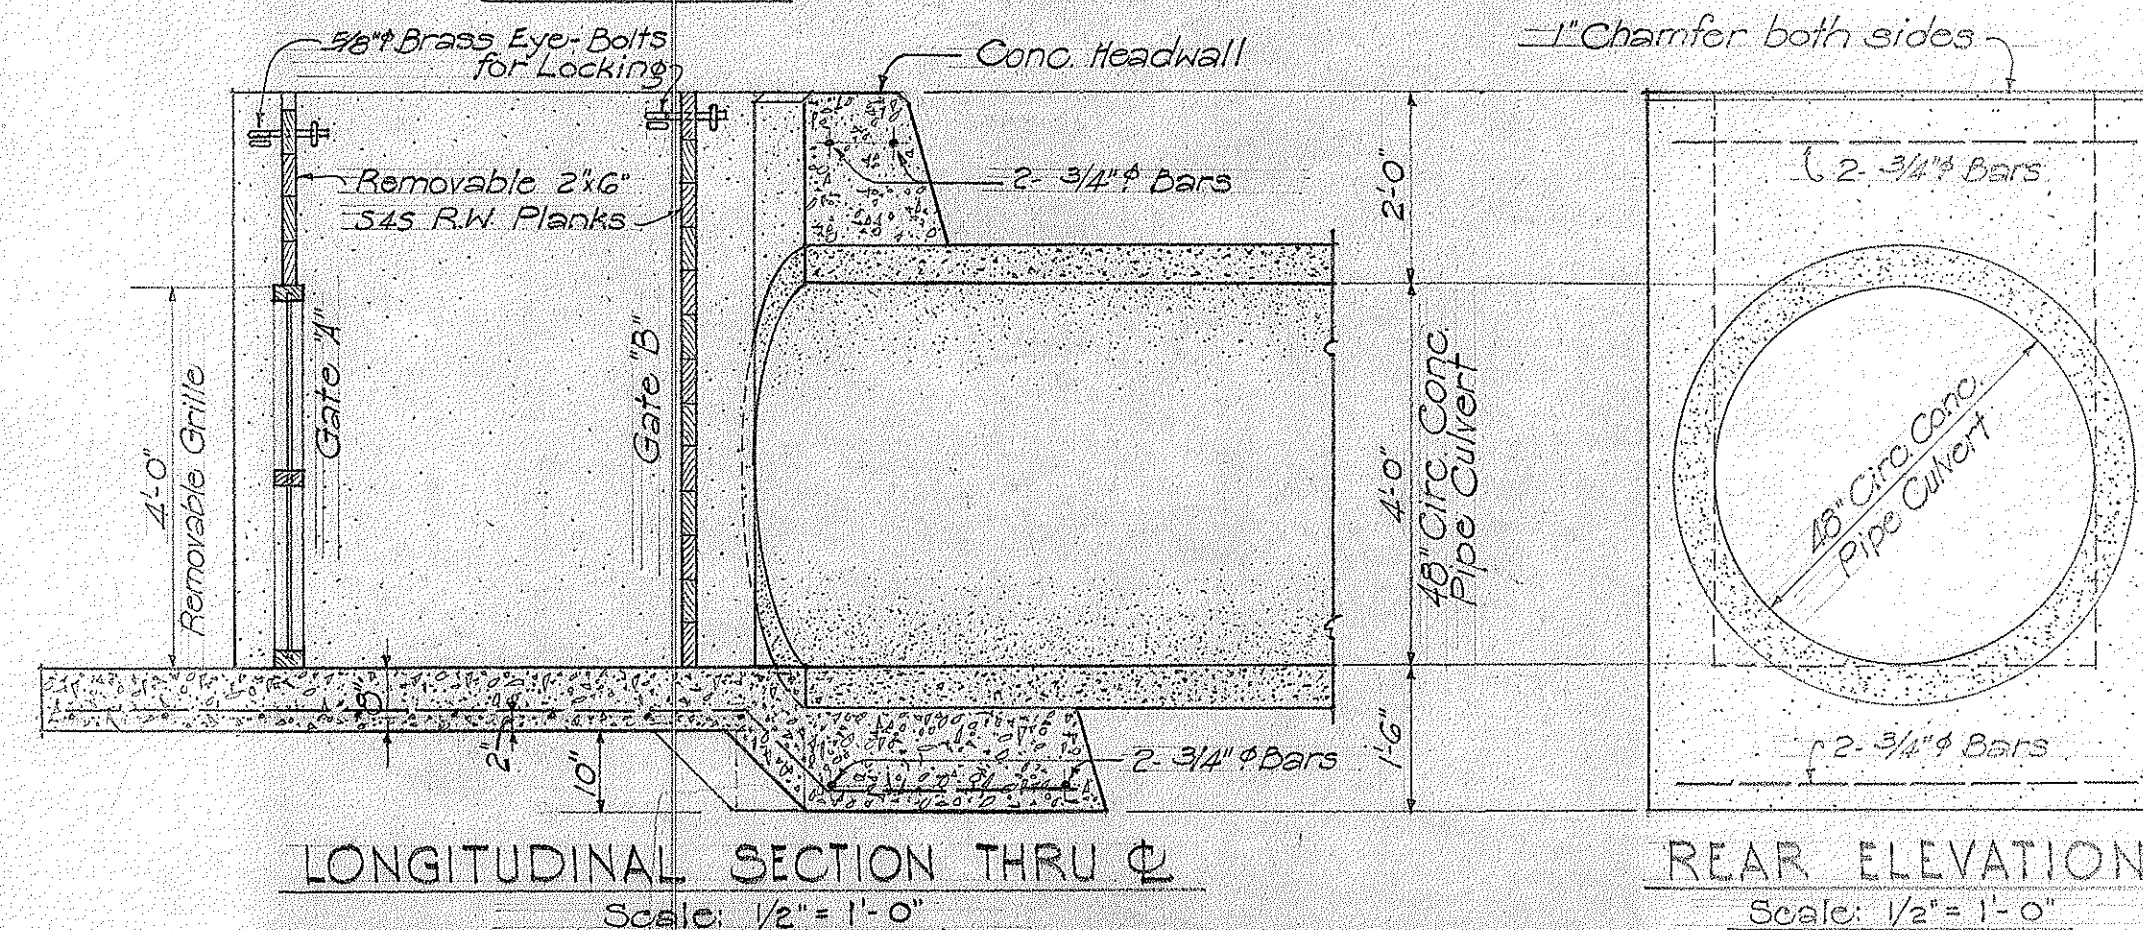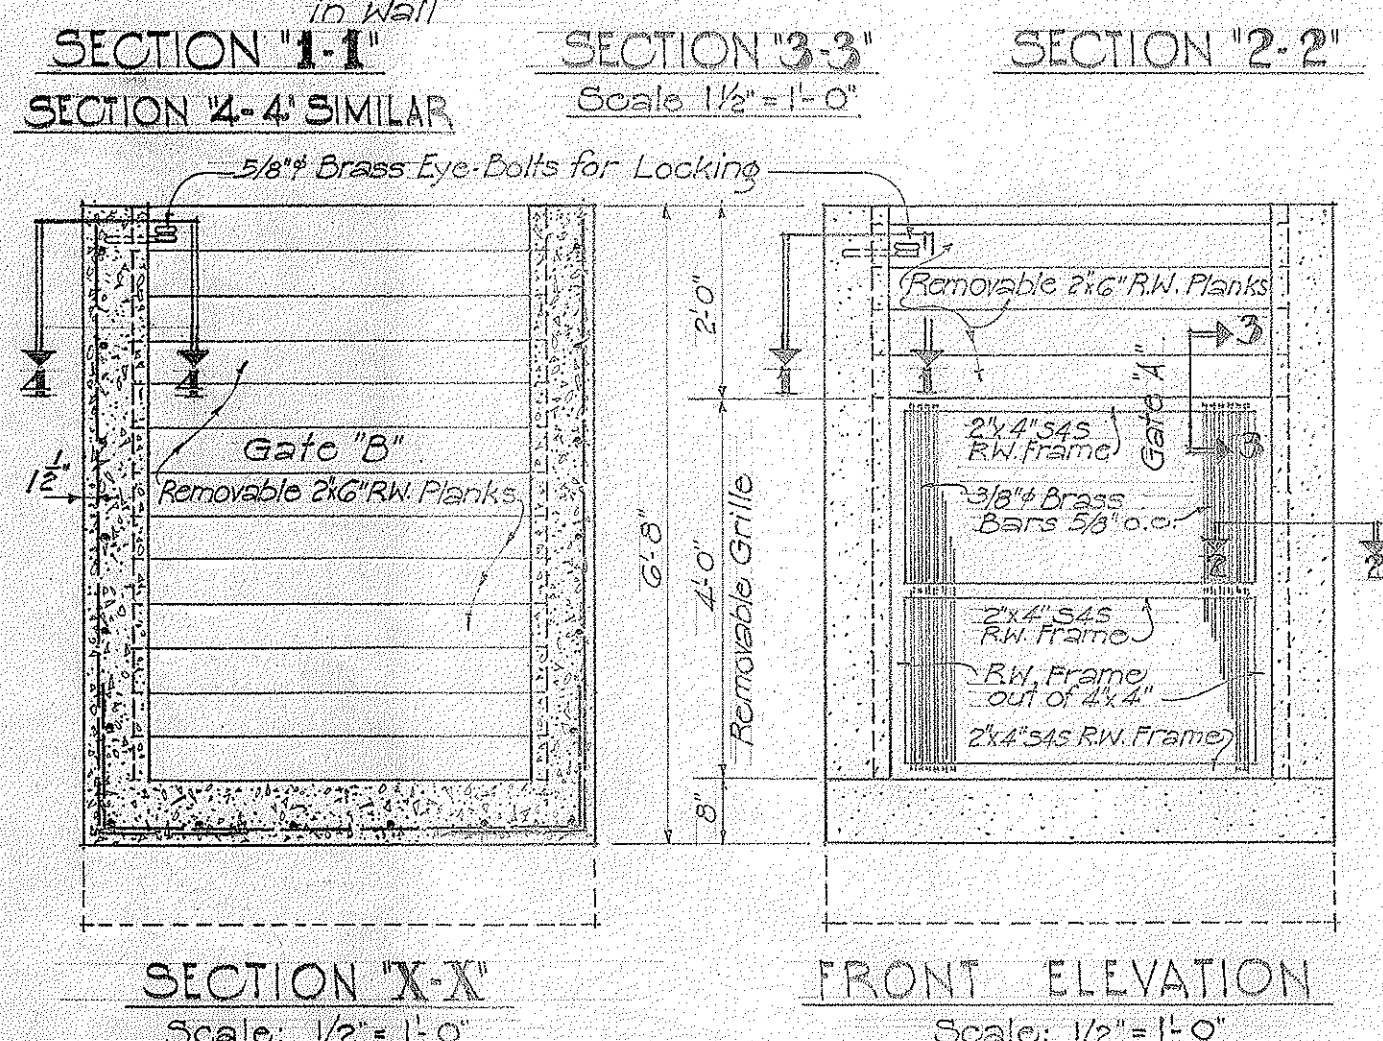

TERRITORIAL HIGHWAY DEPARTMENT
TERRITORY OF HAWAII
TYPICAL SECTIONS
DETAIL OF FISH GATE
PROJECT NO. SDR 2 (1)

Scale: As Noted

SHEET NO. OF SHEETS

5275.2

DATE: _____
DESIGNED BY: _____
DRAWN BY: _____
CHECKED BY: _____
ORIGINAL PLAN: _____
NOTE BOOK: _____