




FED. ROAD DIST. NO.	STATE	PROJ. NO.	FIS YE
HAWAII	HAW.	19H-01-99M	19

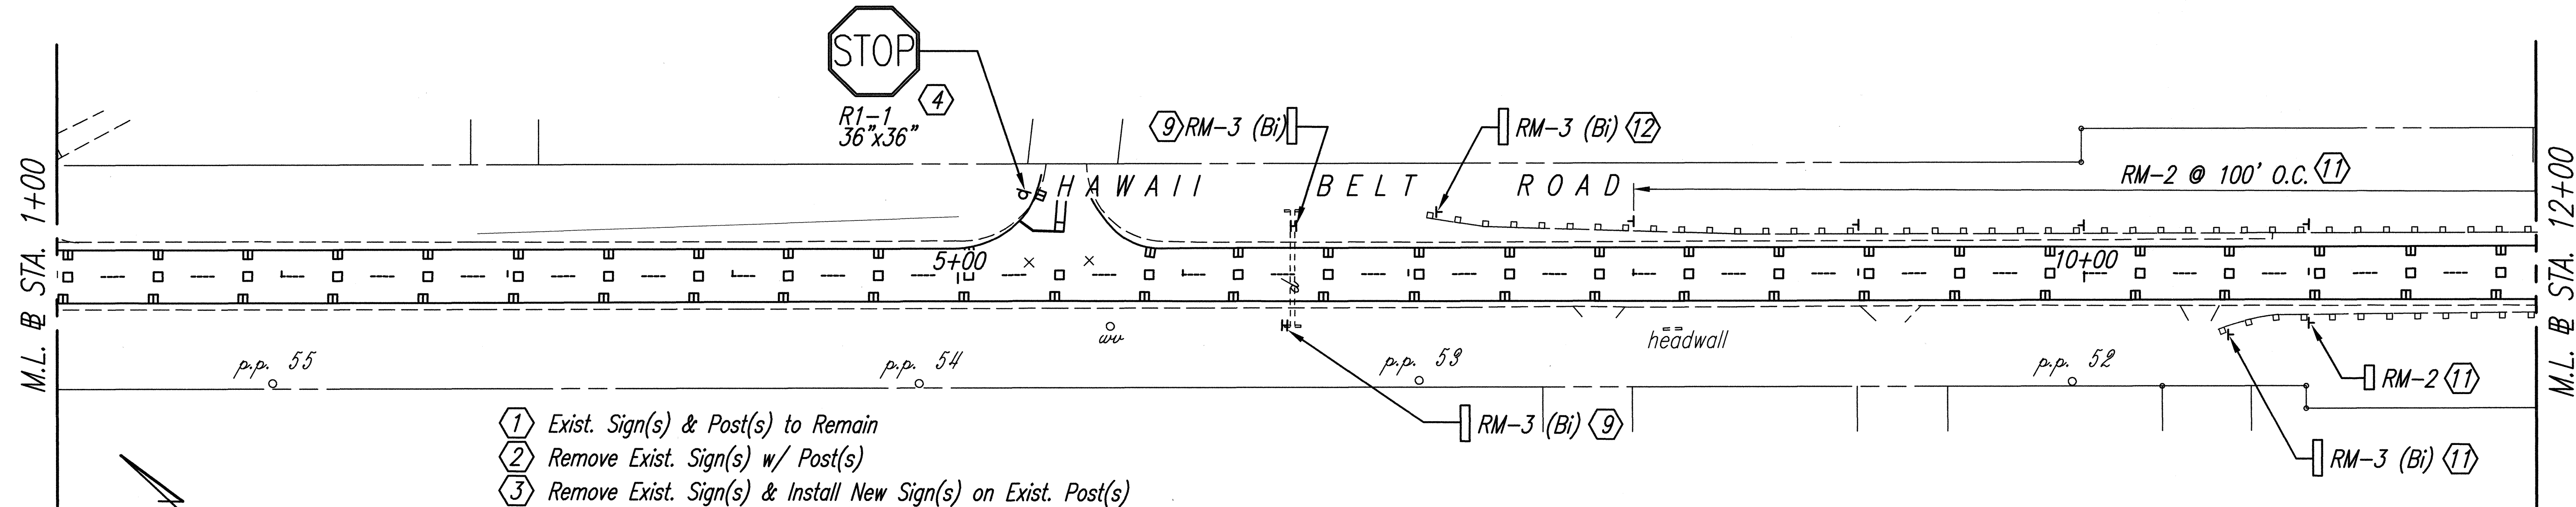

- ① Exist. Sign(s) & Post(s) to Remain
- ② Remove Exist. Sign(s) w/ Post(s)
- ③ Remove Exist. Sign(s) & Install New Sign(s) on Exist. Post(s)
- ④ Remove Exist. Sign(s) w/ Post(s) & Install New Sign(s) w/ Post(s)
- ⑤ Install New Sign(s) w/ Post(s)
- ⑥ Remove Exist. Sign(s) & Install New Sign(s)
- ⑦ Install New Sign(s)
- ⑧ Remove Exist. Sign(s) & Reinstall
- ⑨ Remove Exist. Marker(s) w/ Post(s) & Install New Marker(s) w/ Flexible Post(s)
- ⑩ Install New Marker(s) w/ Flexible Post(s)
- ⑪ Remove Exist. Marker(s) w/ Post(s) & Install New Marker(s) w/ Steel Post(s)
- ⑫ Install New Marker(s) w/ Steel Post(s)

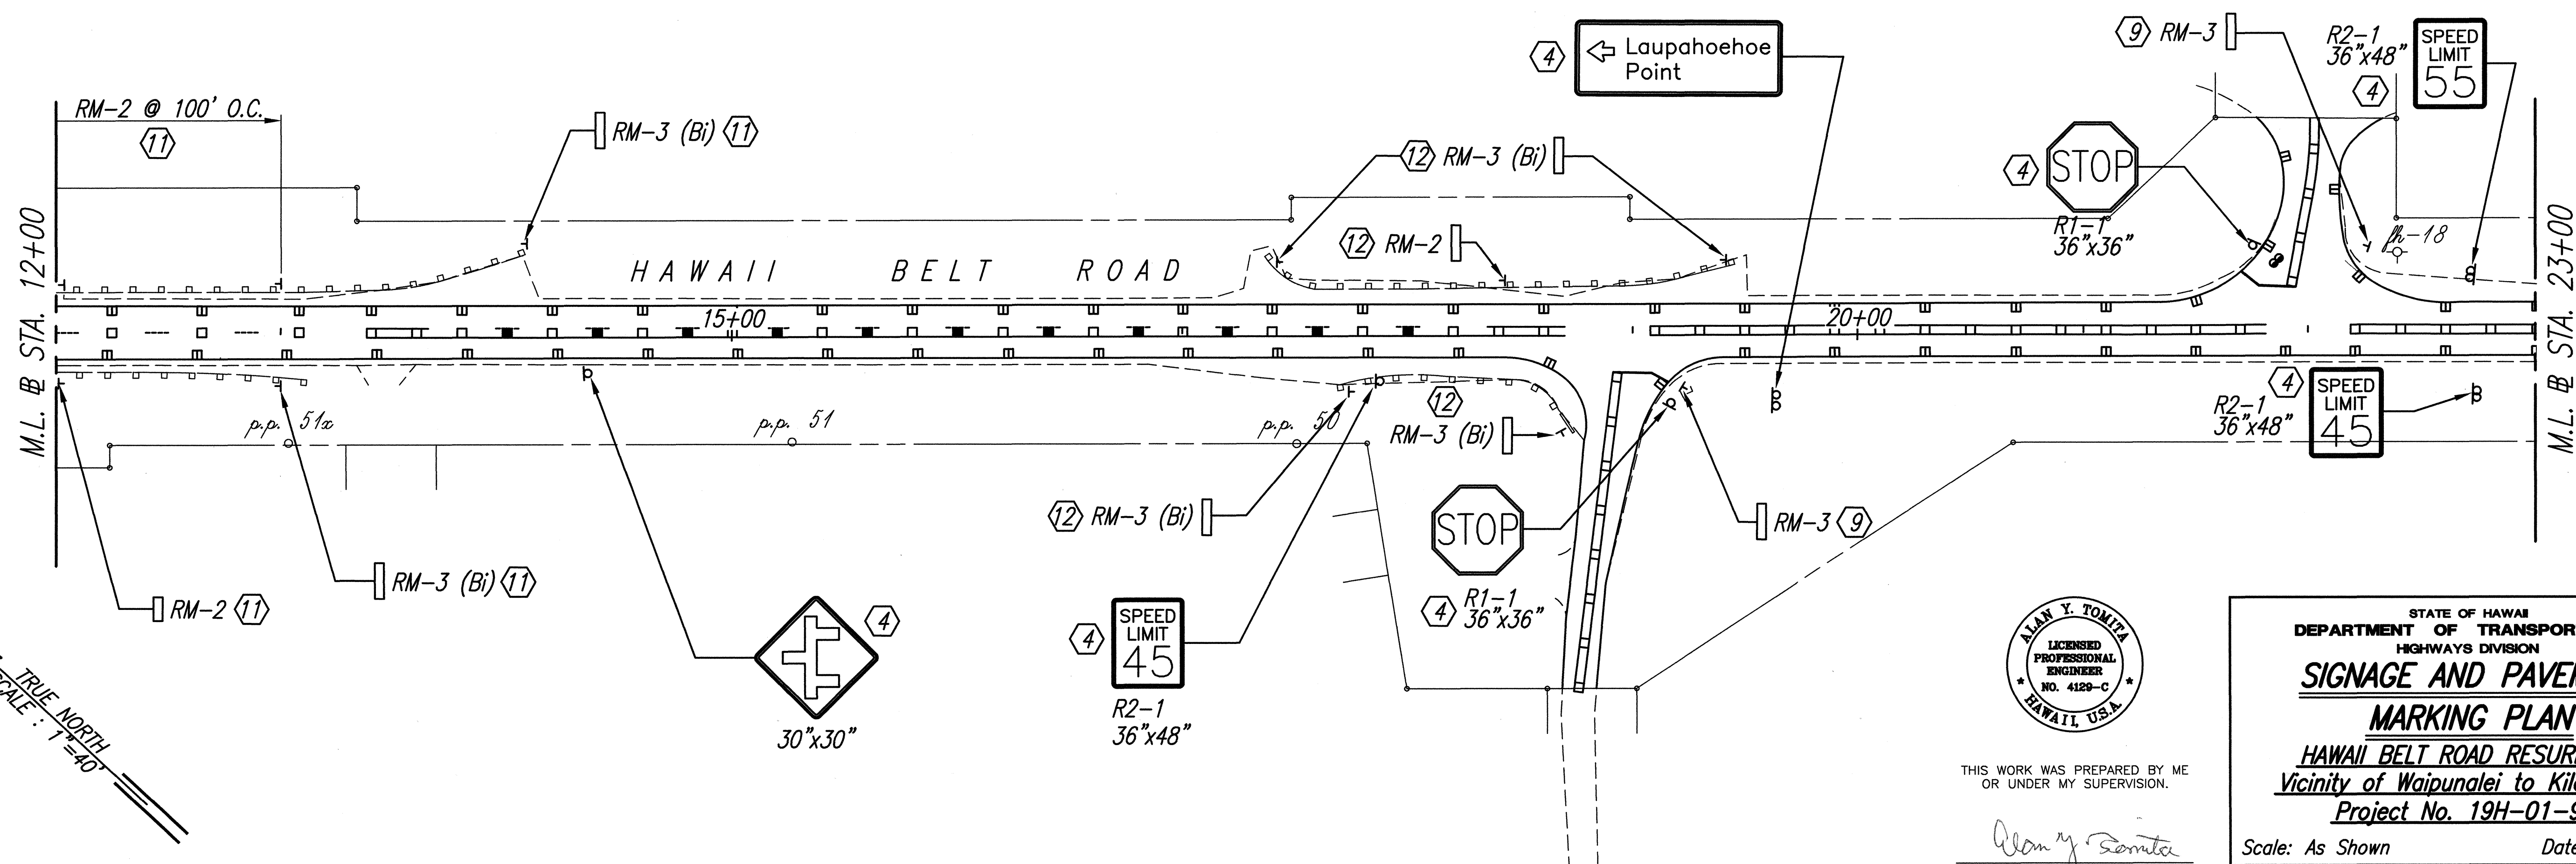

SURVEY PLOTTED BY	DATE
DRAWN BY	
DESIGNED BY	
QUANTITIES BY	
CHECKED BY	

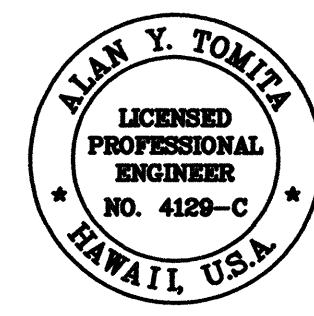


THIS WORK WAS PREPARED BY ME
OR UNDER MY SUPERVISION.

Alan Y. Tomita

STATE OF HAWAII
DEPARTMENT OF TRANSPORTATION
HIGHWAYS DIVISION
SIGNAGE AND PAVEMENT
MARKING PLAN
HAWAII BELT ROAD RESURFACING
Vicinity of Waipunaiei to Kilau Gulch
Project No. 19H-01-99M
Scale: As Shown
Date: May, 1999
SHEET No. 2 OF 5 SHEETS

22

FED. ROAD DIST. NO.	STATE	PROJ. NO.	FISCAL YEAR	SHEET NO.	TOTAL SHEETS
HAWAII	HAW.	19H-01-99M	1999	23	32

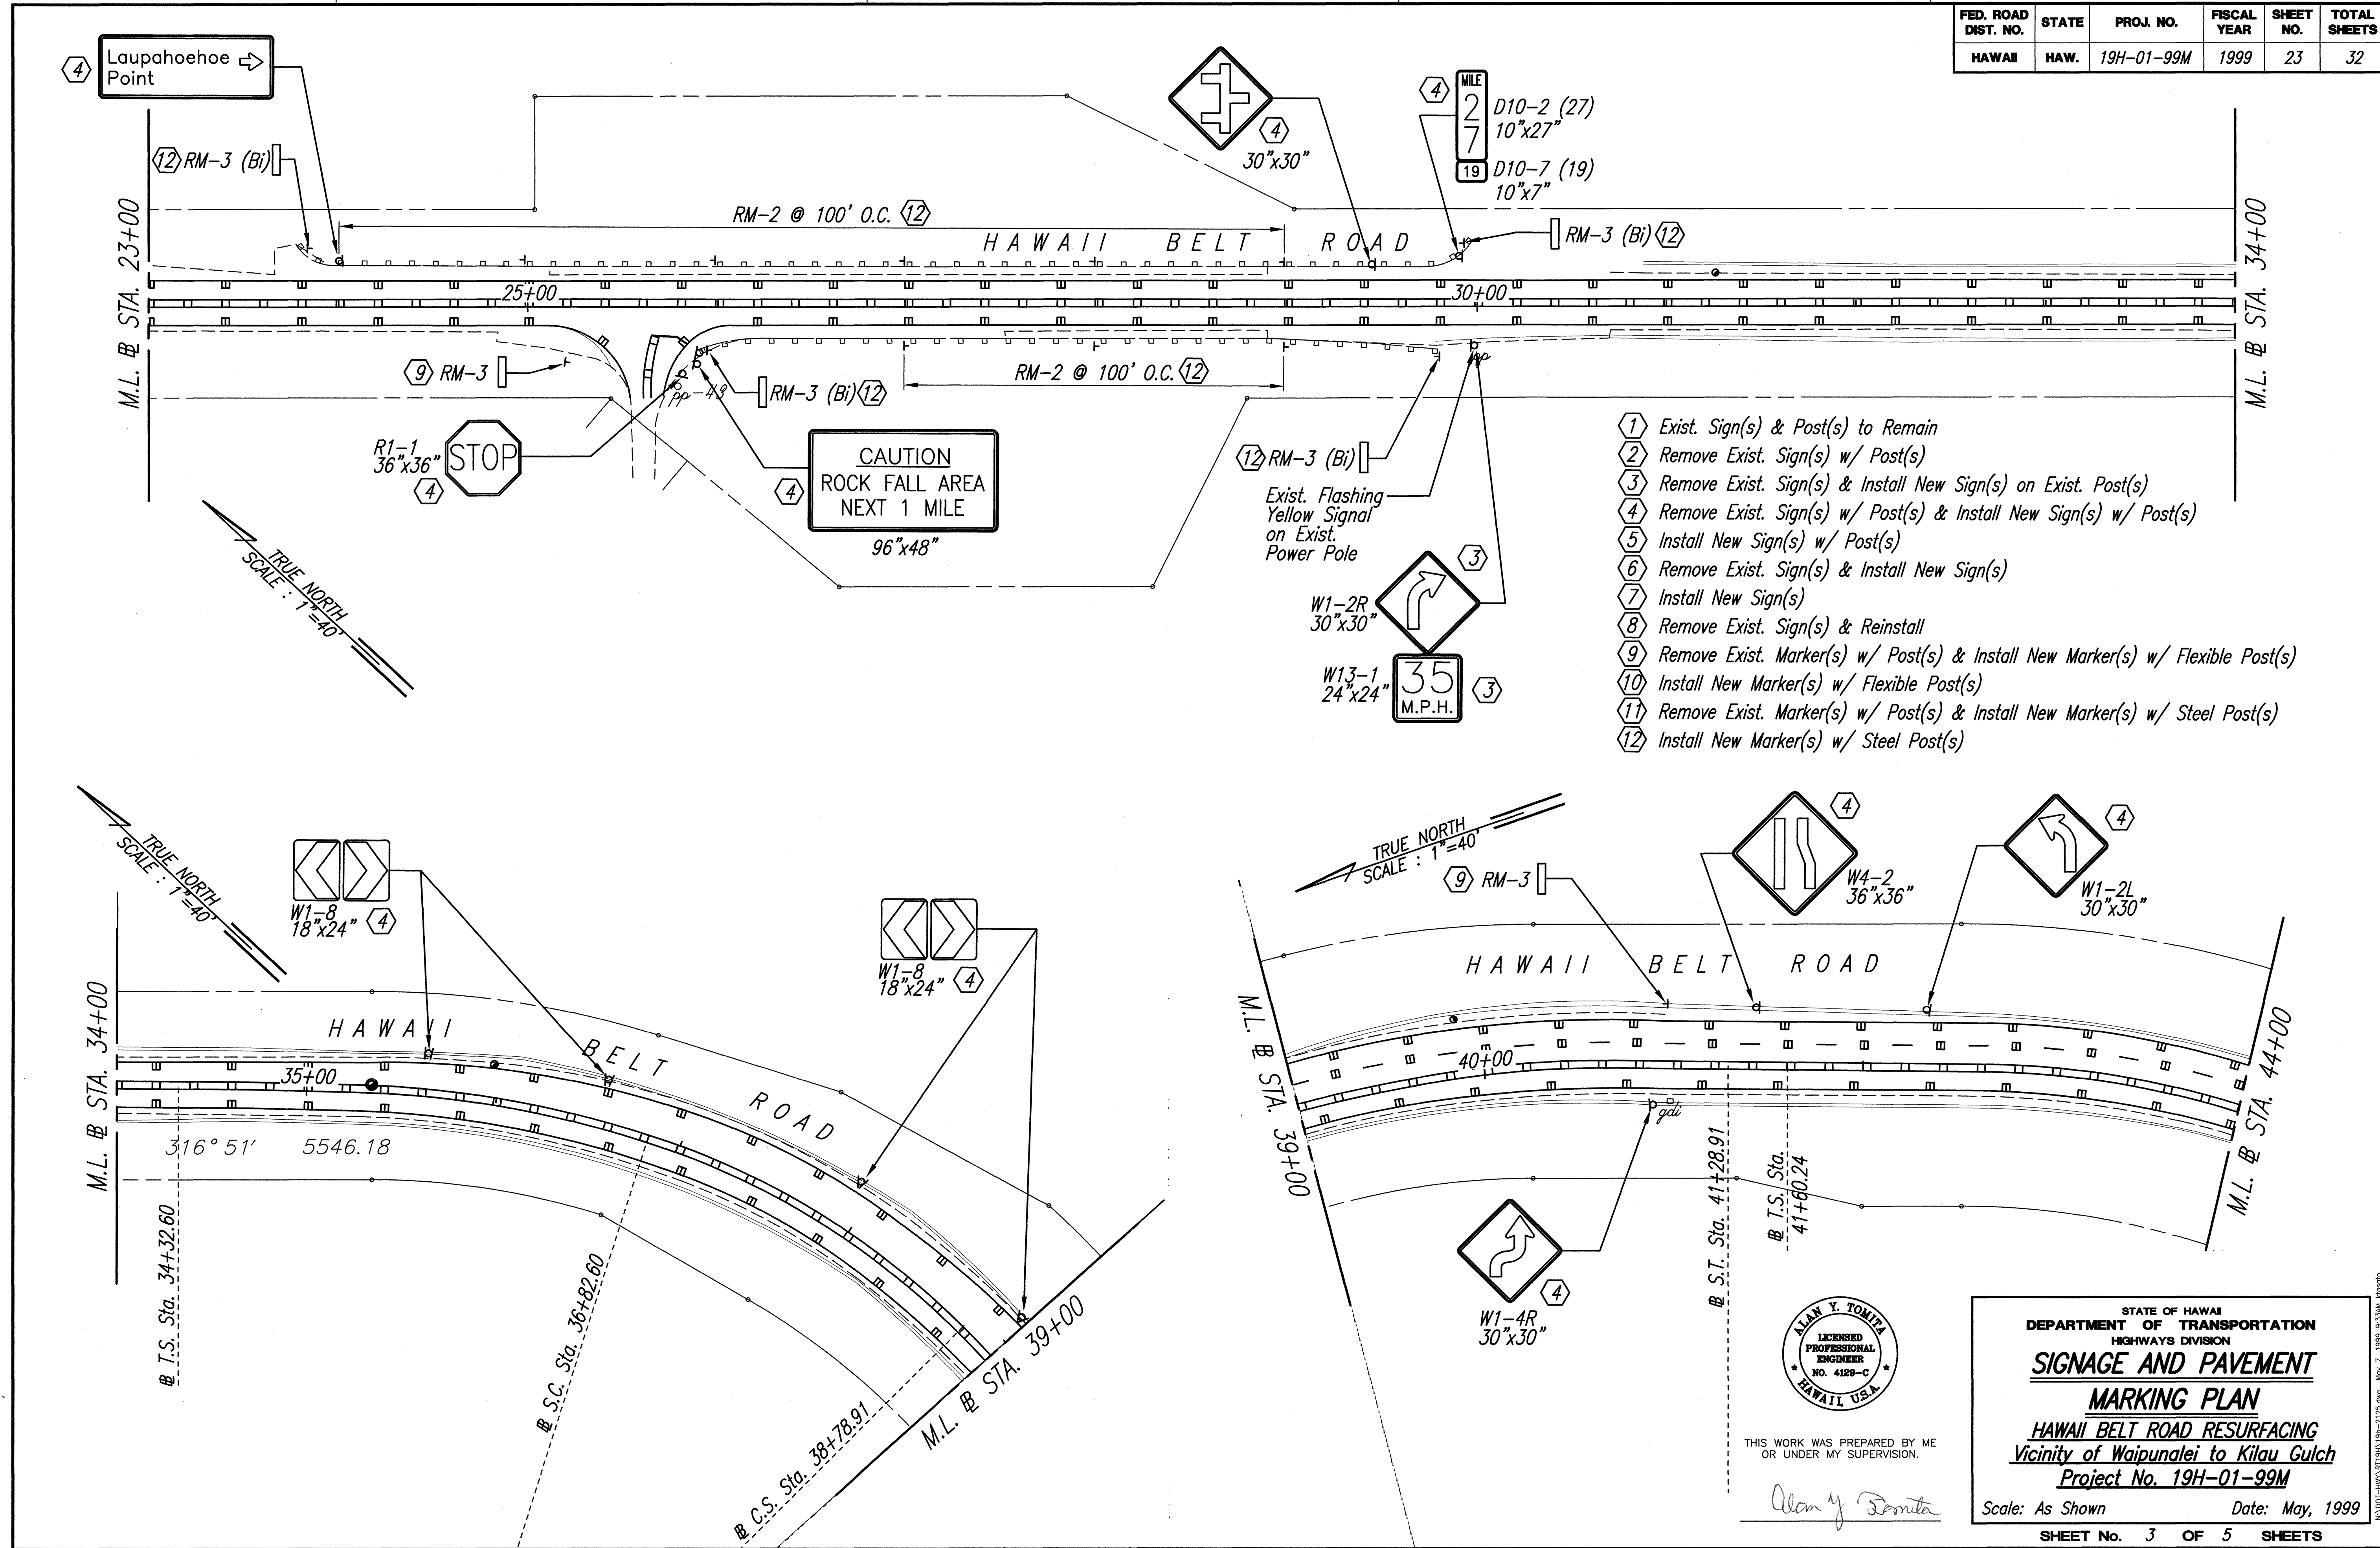

SURVEY PLOTTED BY	DATE
DRAWN BY	
DESIGNED BY	
CHECKED BY	
ORIGINAL PLAN	
NOTE BOOK	
No.	

ALAN Y. TOMITA
 LICENSED PROFESSIONAL ENGINEER
 NO. 4129-C
 HAWAII, U.S.A.

THIS WORK WAS PREPARED BY ME
 OR UNDER MY SUPERVISION.

Alan Y. Tomita

STATE OF HAWAII
 DEPARTMENT OF TRANSPORTATION
 HIGHWAYS DIVISION


SIGNAGE AND PAVEMENT MARKING PLAN

HAWAII BELT ROAD RESURFACING
 Vicinity of Waipunaiei to Kilau Gulch
 Project No. 19H-01-99M

Scale: As Shown Date: May, 1999

SHEET No. 3 OF 5 SHEETS


FED. ROAD DIST. NO.	STATE	PROJ. NO.	FISCAL YEAR	SHEET NO.	TOTAL SHEETS
HAWAII	HAW.	19H-01-99M	1999	24	32

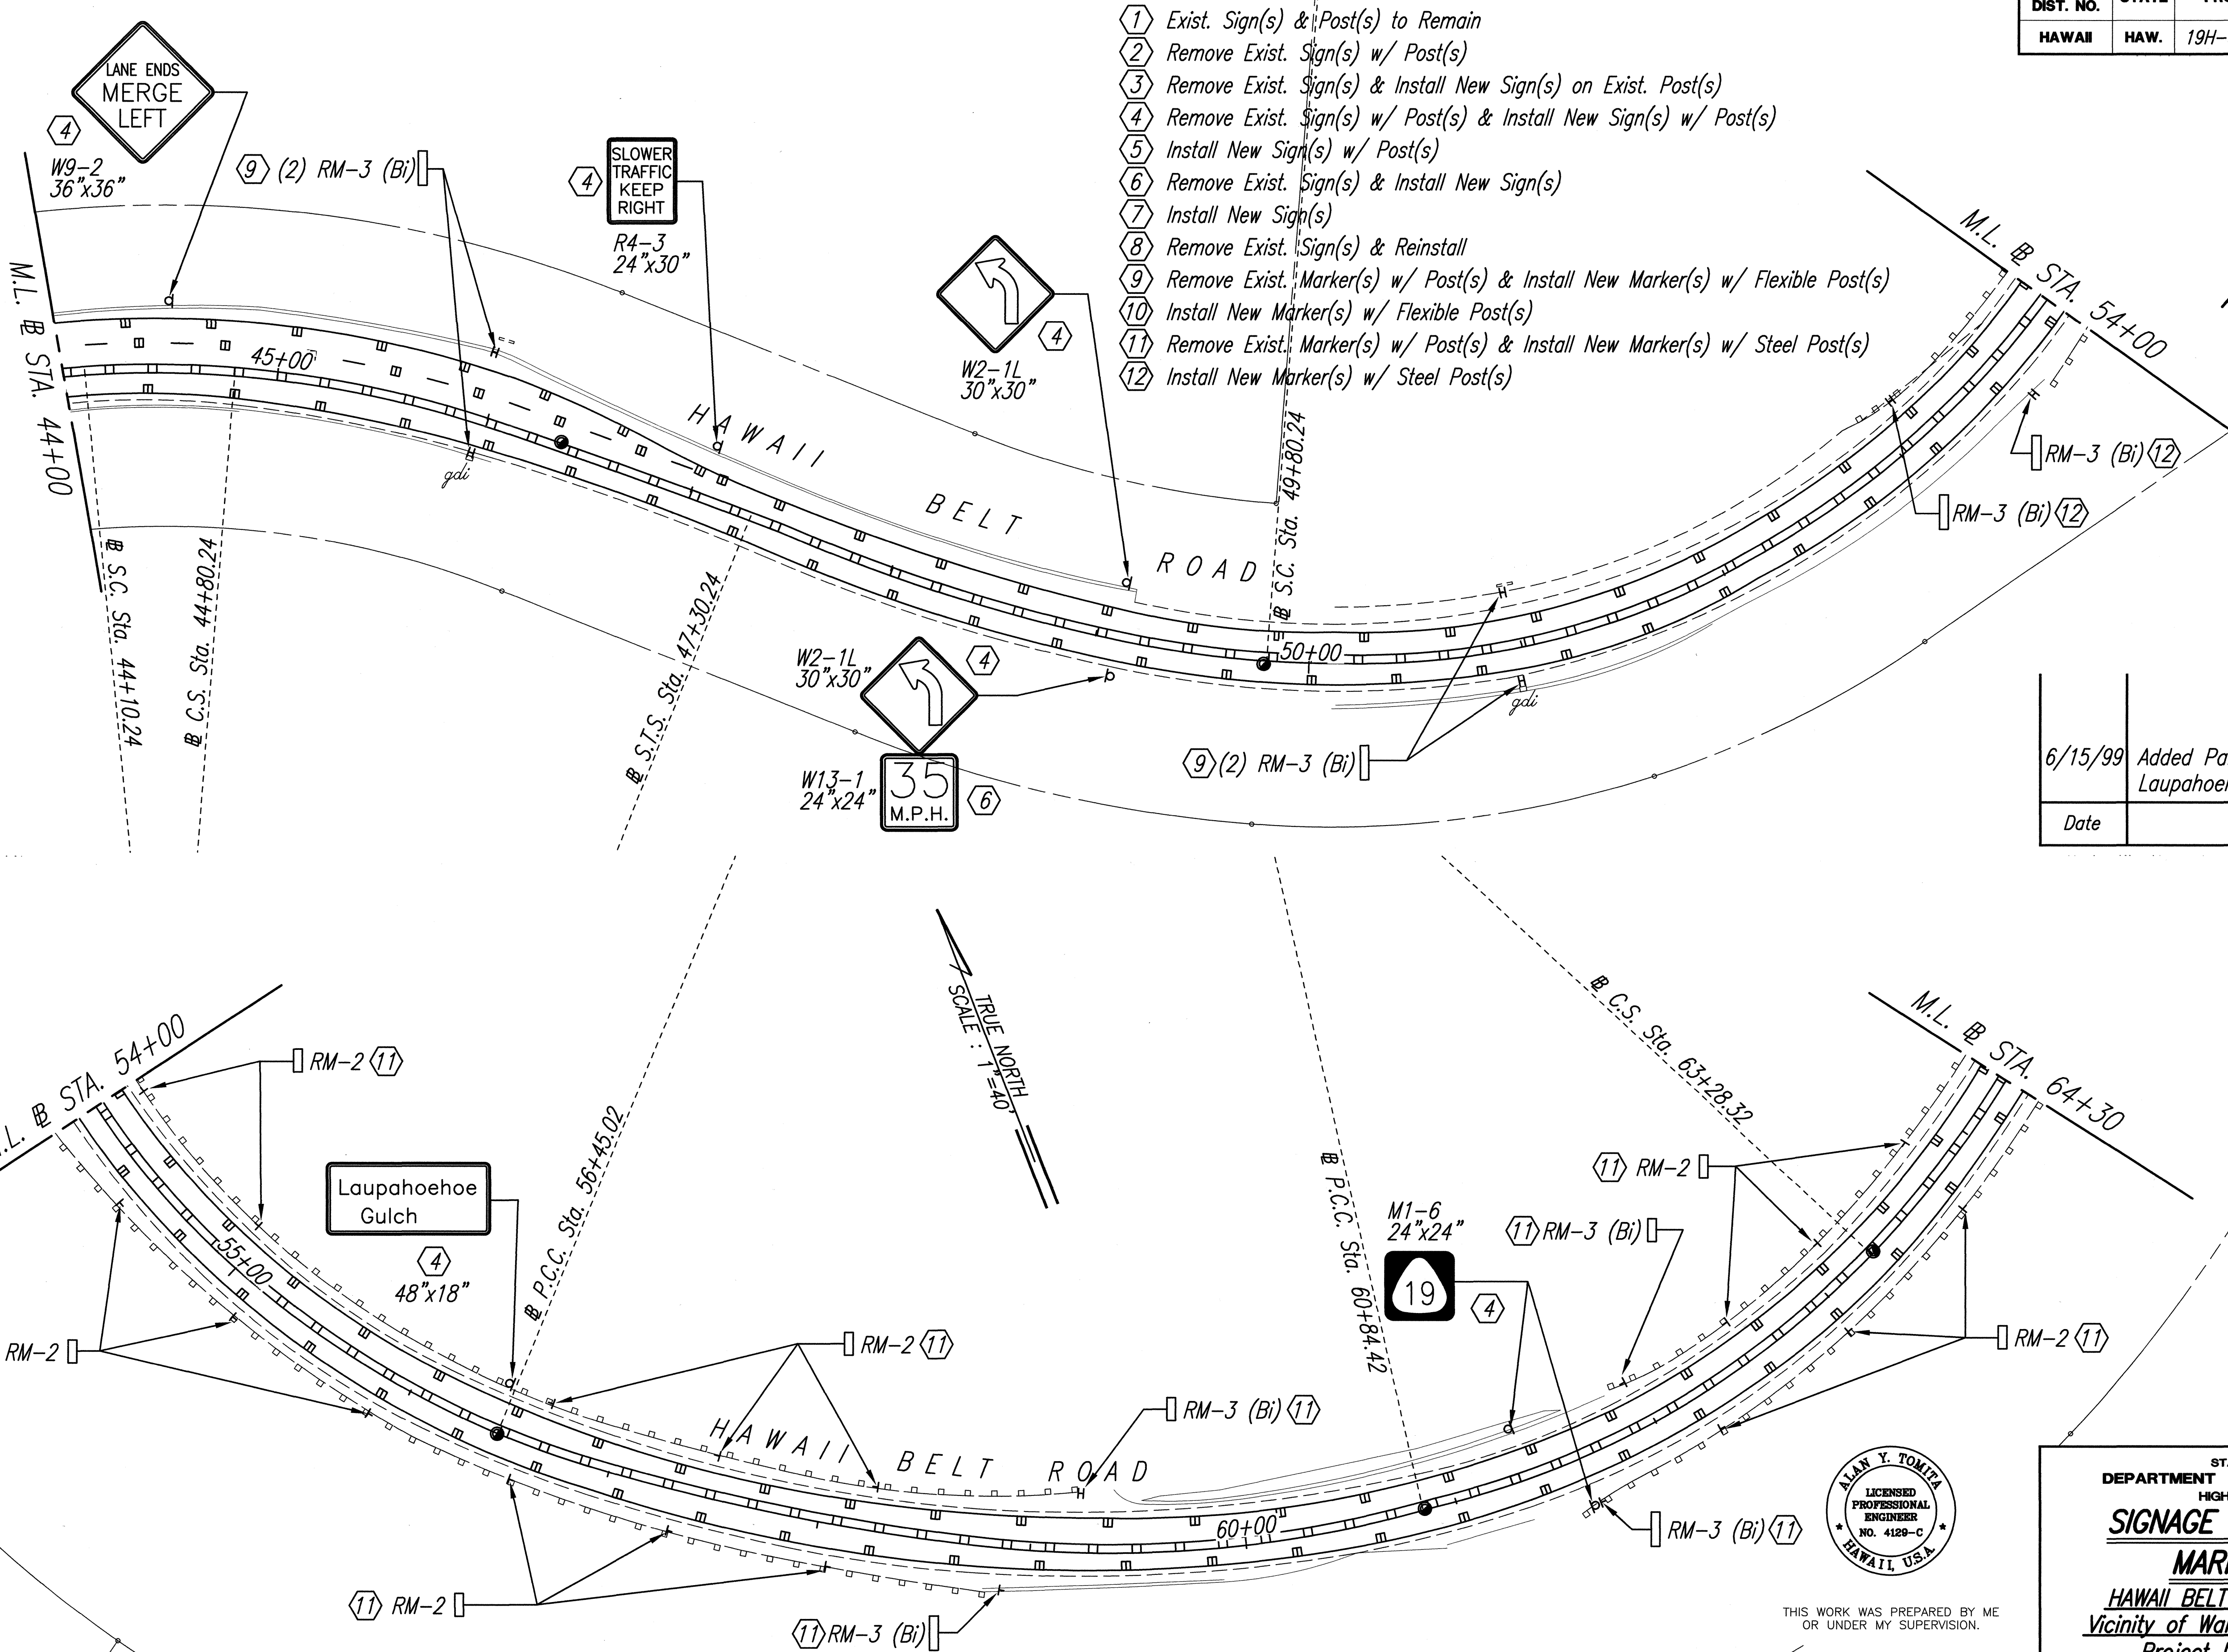

- 1 Exist. Sign(s) & Post(s) to Remain
- 2 Remove Exist. Sign(s) w/ Post(s)
- 3 Remove Exist. Sign(s) & Install New Sign(s) on Exist. Post(s)
- 4 Remove Exist. Sign(s) w/ Post(s) & Install New Sign(s) w/ Post(s)
- 5 Install New Sign(s) w/ Post(s)
- 6 Remove Exist. Sign(s) & Install New Sign(s)
- 7 Install New Sign(s)
- 8 Remove Exist. Sign(s) & Reinstall
- 9 Remove Exist. Marker(s) w/ Post(s) & Install New Marker(s) w/ Flexible Post(s)
- 10 Install New Marker(s) w/ Flexible Post(s)
- 11 Remove Exist. Marker(s) w/ Post(s) & Install New Marker(s) w/ Steel Post(s)
- 12 Install New Marker(s) w/ Steel Post(s)

6/15/99	Added Panel Size for Laupahoehoe Gulch Sign
Date	Revision

DATE	_____
SURVEY PLOTTED BY	_____
DRAWN BY	_____
DESIGNED BY	_____
QUANTITIES BY	_____
CHECKED BY	_____
ORIGINAL PLAN	_____
NOTE BOOK	_____
No.	_____

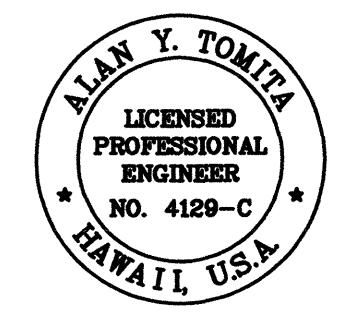

THIS WORK WAS PREPARED BY ME OR UNDER MY SUPERVISION.

Alan Y. Tomita

STATE OF HAWAII
DEPARTMENT OF TRANSPORTATION
HIGHWAYS DIVISION
SIGNAGE AND PAVEMENT
MARKING PLAN
HAWAII BELT ROAD RESURFACING
Vicinity of Waipunaiei to Kilau Gulch
Project No. 19H-01-99M
Scale: As Shown
Date: June, 1999
SHEET No. 4 OF 5 SHEETS

