

INDEX TO DRAWINGS	
SHEET NO.	DESCRIPTION
1	TITLE SHEET
2	STANDARD PLANS SUMMARY
3	GENERAL NOTES AND LEGEND
4	NPDES GENERAL NOTES
5 - 6	TYPICAL SECTIONS & DETAILS
7 - 11	ROADWAY PLANS
12	PAVEMENT RECONSTRUCTION SCHEDULE
13	GUARDRAIL SCHEDULES
14 - 19	GUARDRAIL NOTES & DETAILS
20	PAVEMENT MARKING LEGEND & NOTES
21 - 25	SIGNAGE & PAVEMENT MARKING PLANS
26	STRIPING & PAVEMENT MARKING SCHEDULE
27 - 28	SIGN NOTES & DETAILS
29	SIGN SCHEDULE
30	REFLECTOR AND OBJECT MARKER SCHEDULE
31	MISCELLANEOUS SCHEDULE
32	CONSTRUCTION SIGN PLAN & SCHEDULE

STATE OF HAWAII

DEPARTMENT OF TRANSPORTATION

HIGHWAYS DIVISION

HONOLULU, HAWAII

PLANS FOR

ROUTE 19H

HAWAII BELT ROAD

RESURFACING


VICINITY OF WAIPUNALEI TO KILAU GULCH

M.P. 27.97 TO M.P. 25.97




PROJECT NO. 19H-01-99M

DISTRICT OF NORTH HILO

ISLAND OF HAWAII

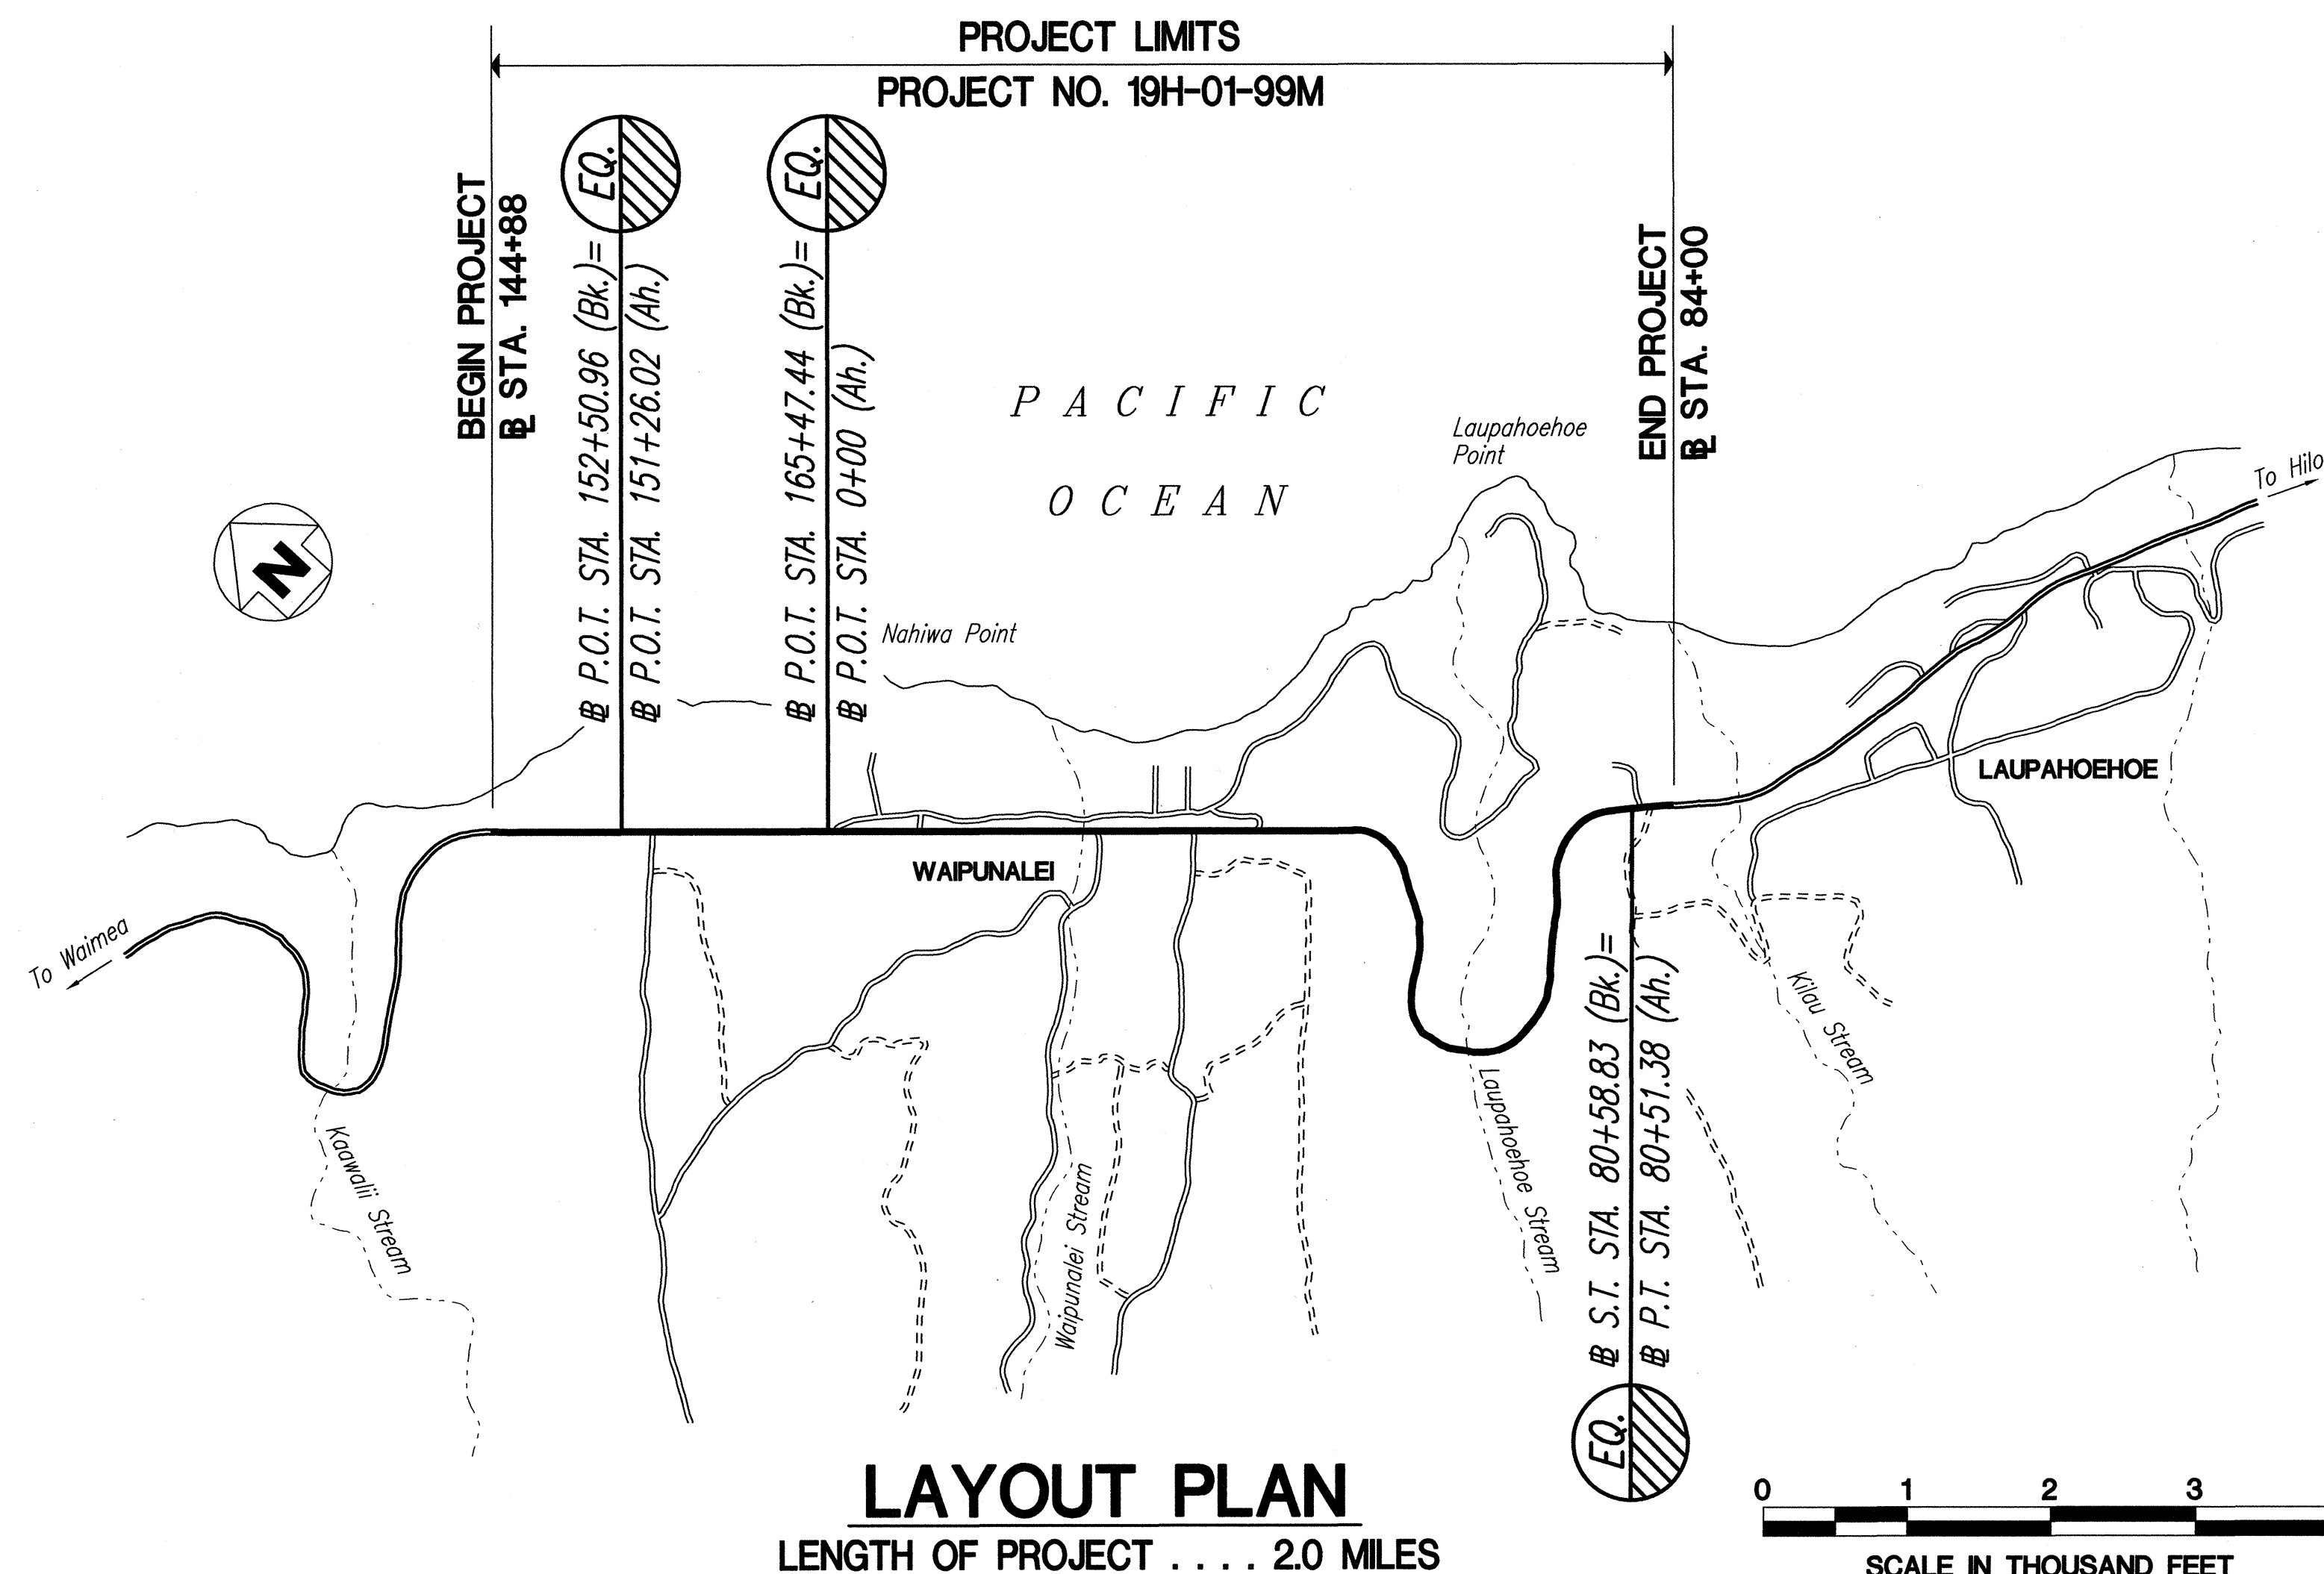

FED. ROAD DIST. NO.	STATE	PROJ. NO.	FISCAL YEAR	SHEET NO.	TOTAL SHEETS
HAWAII	HAW.	19H-01-99M	1999	1	32

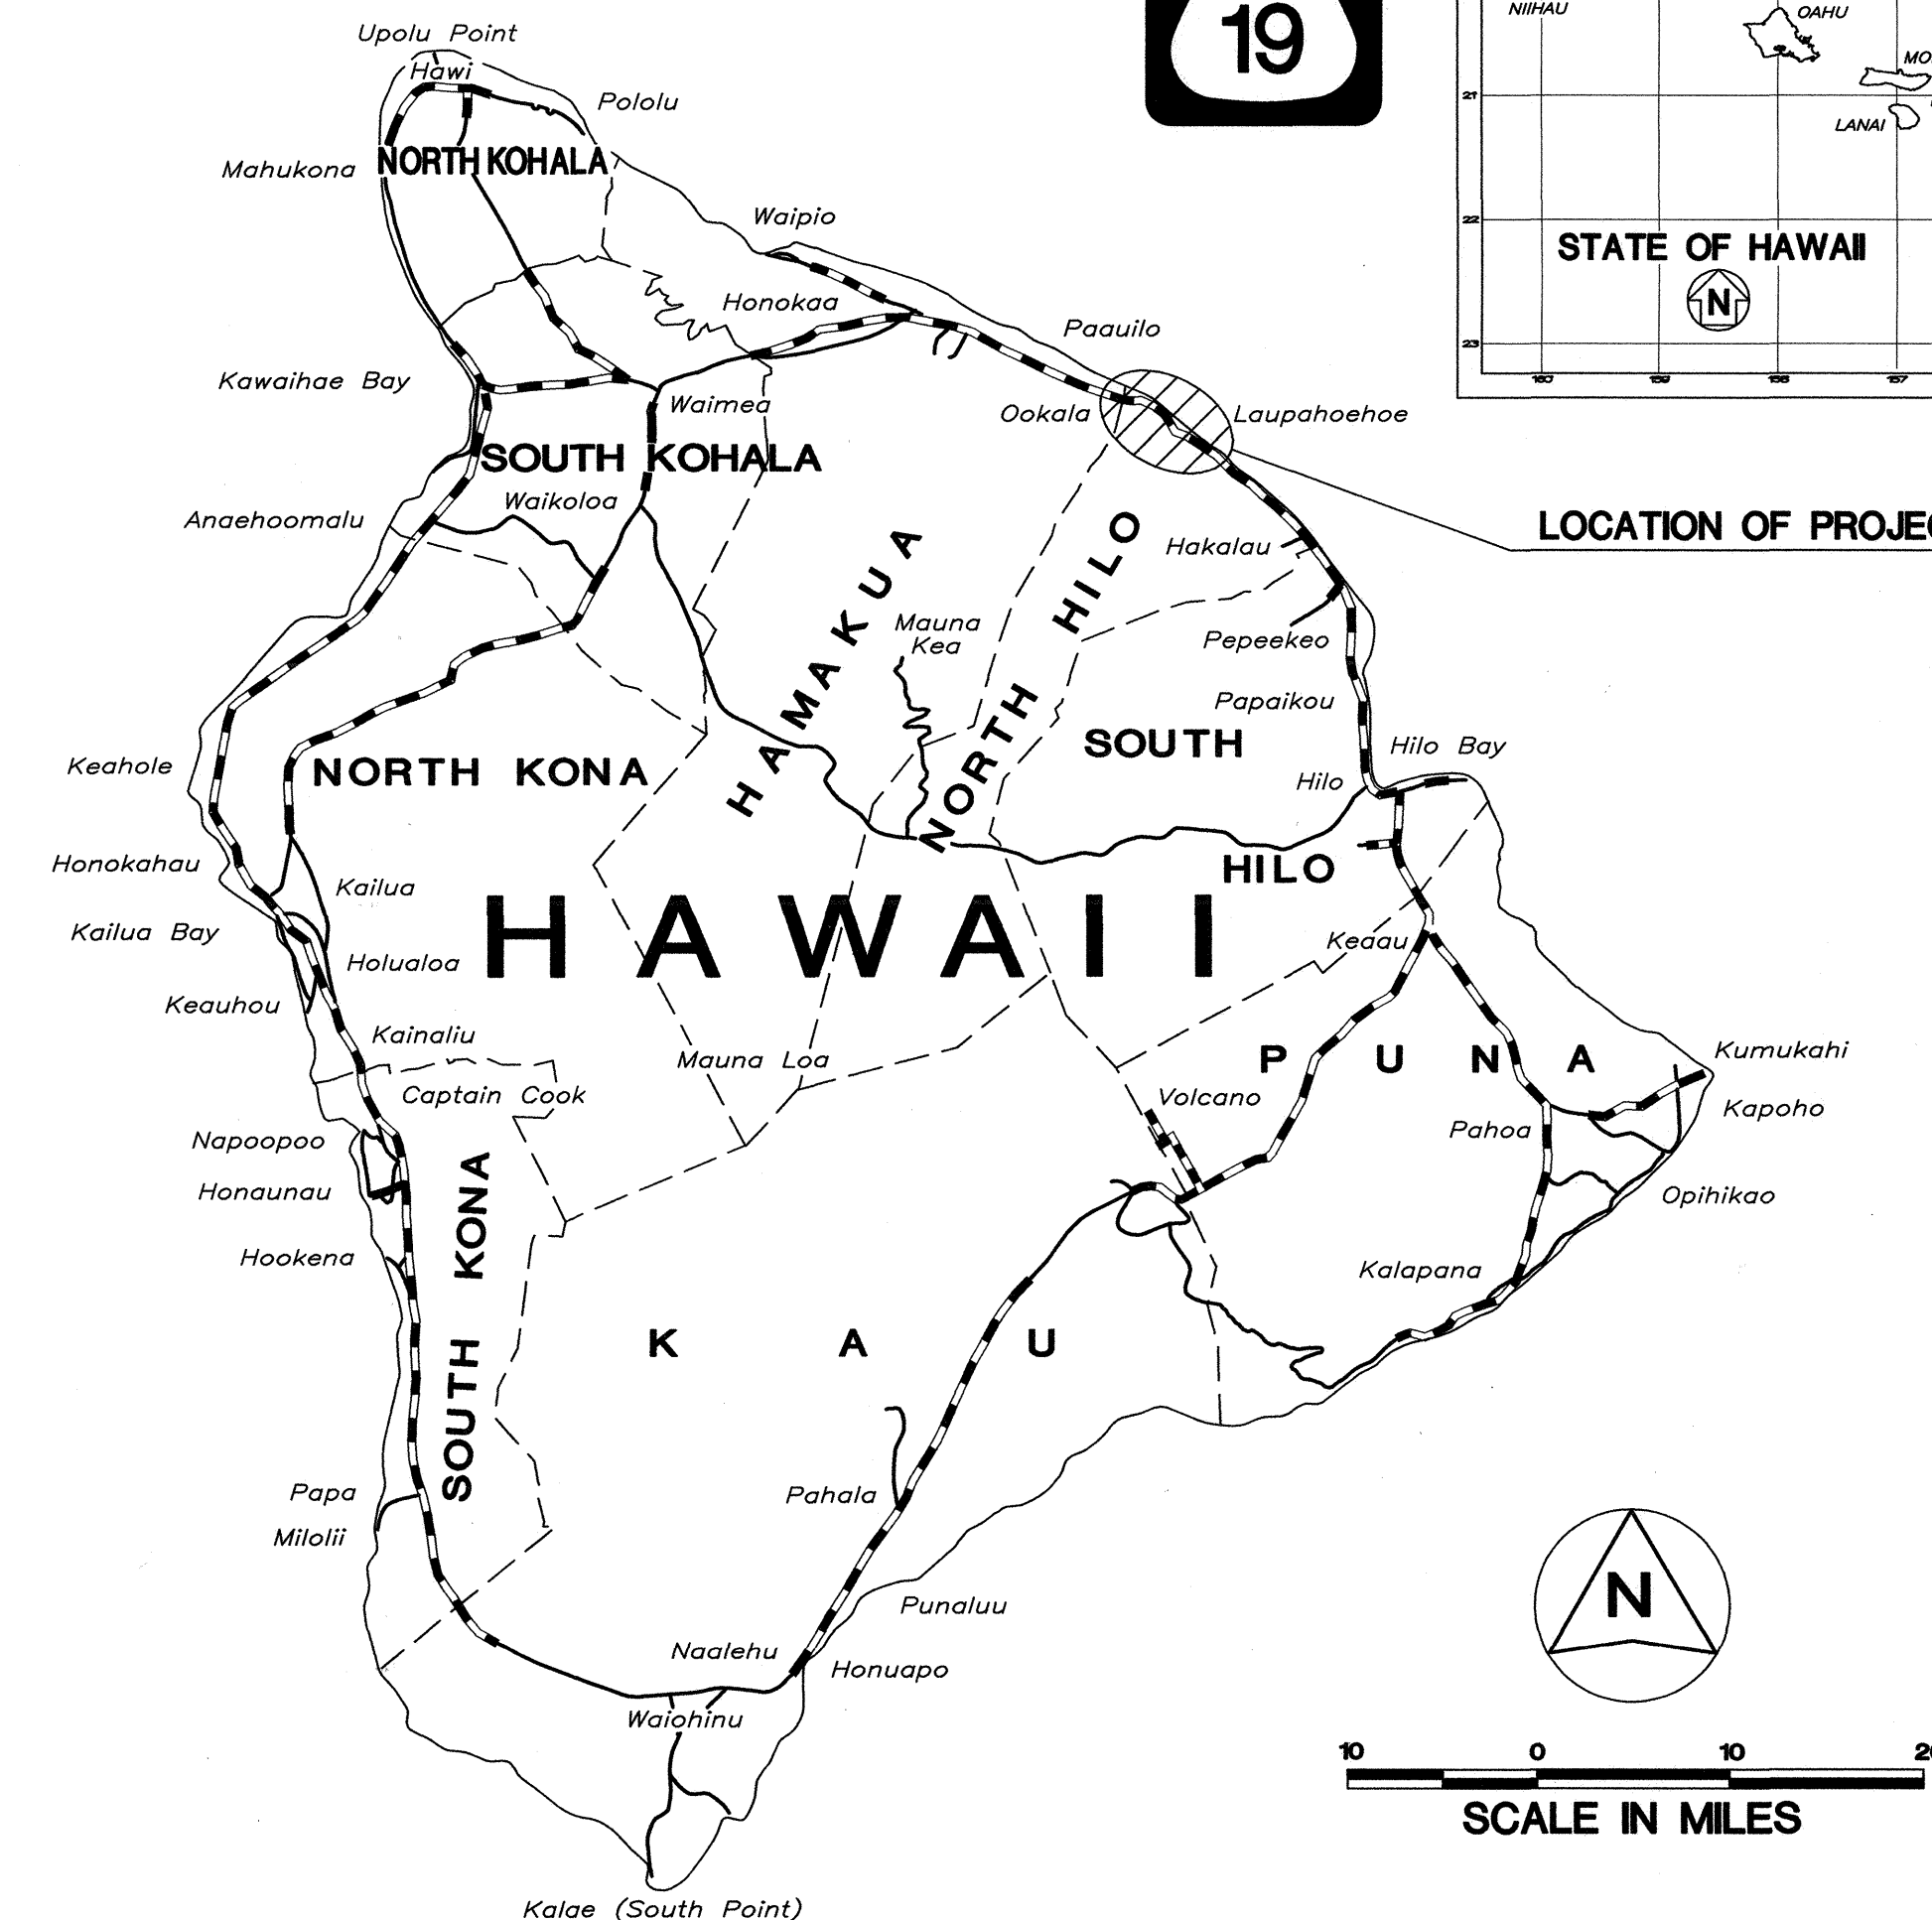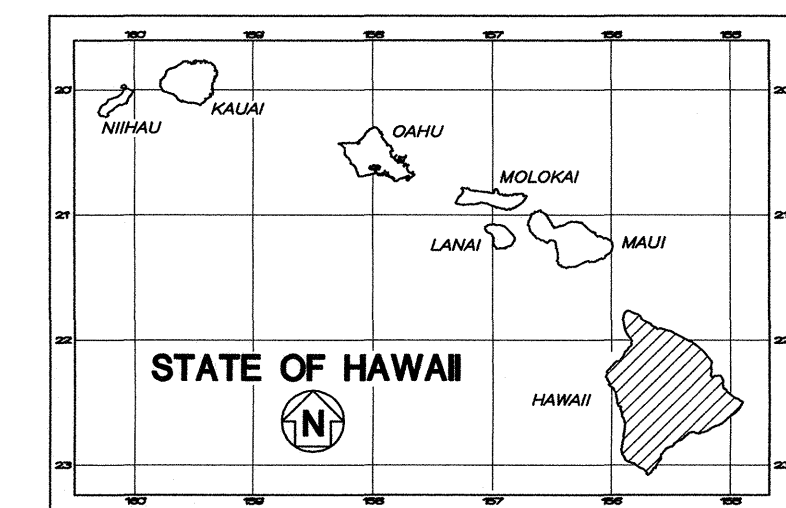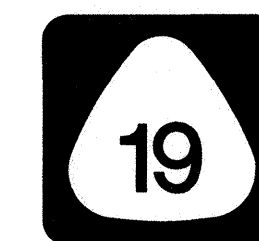

FEDERAL AID PROJECTS PREVIOUSLY CONSTRUCTED OR UNDER CONSTRUCTION

MILE POST 27.97 TO MILE POST 25.97

DEPARTMENT OF TRANSPORTATION STATE OF HAWAII	
APPROVED:	DATE
<i>Glen M. O'Brien</i>	5-7-99
DIR. OF TRANSPORTATION	

M&E Pacific, Inc. 692-7572 May 1999
DESIGNED BY P. S. & E. BY PHONE DATE