




FED. ROAD DIST. NO.	STATE	PROJ. NO.	FISCAL YEAR	SHEET NO.	TOTAL SHEETS
HAWAII	HAW.	19G-02-99	2000	11	27

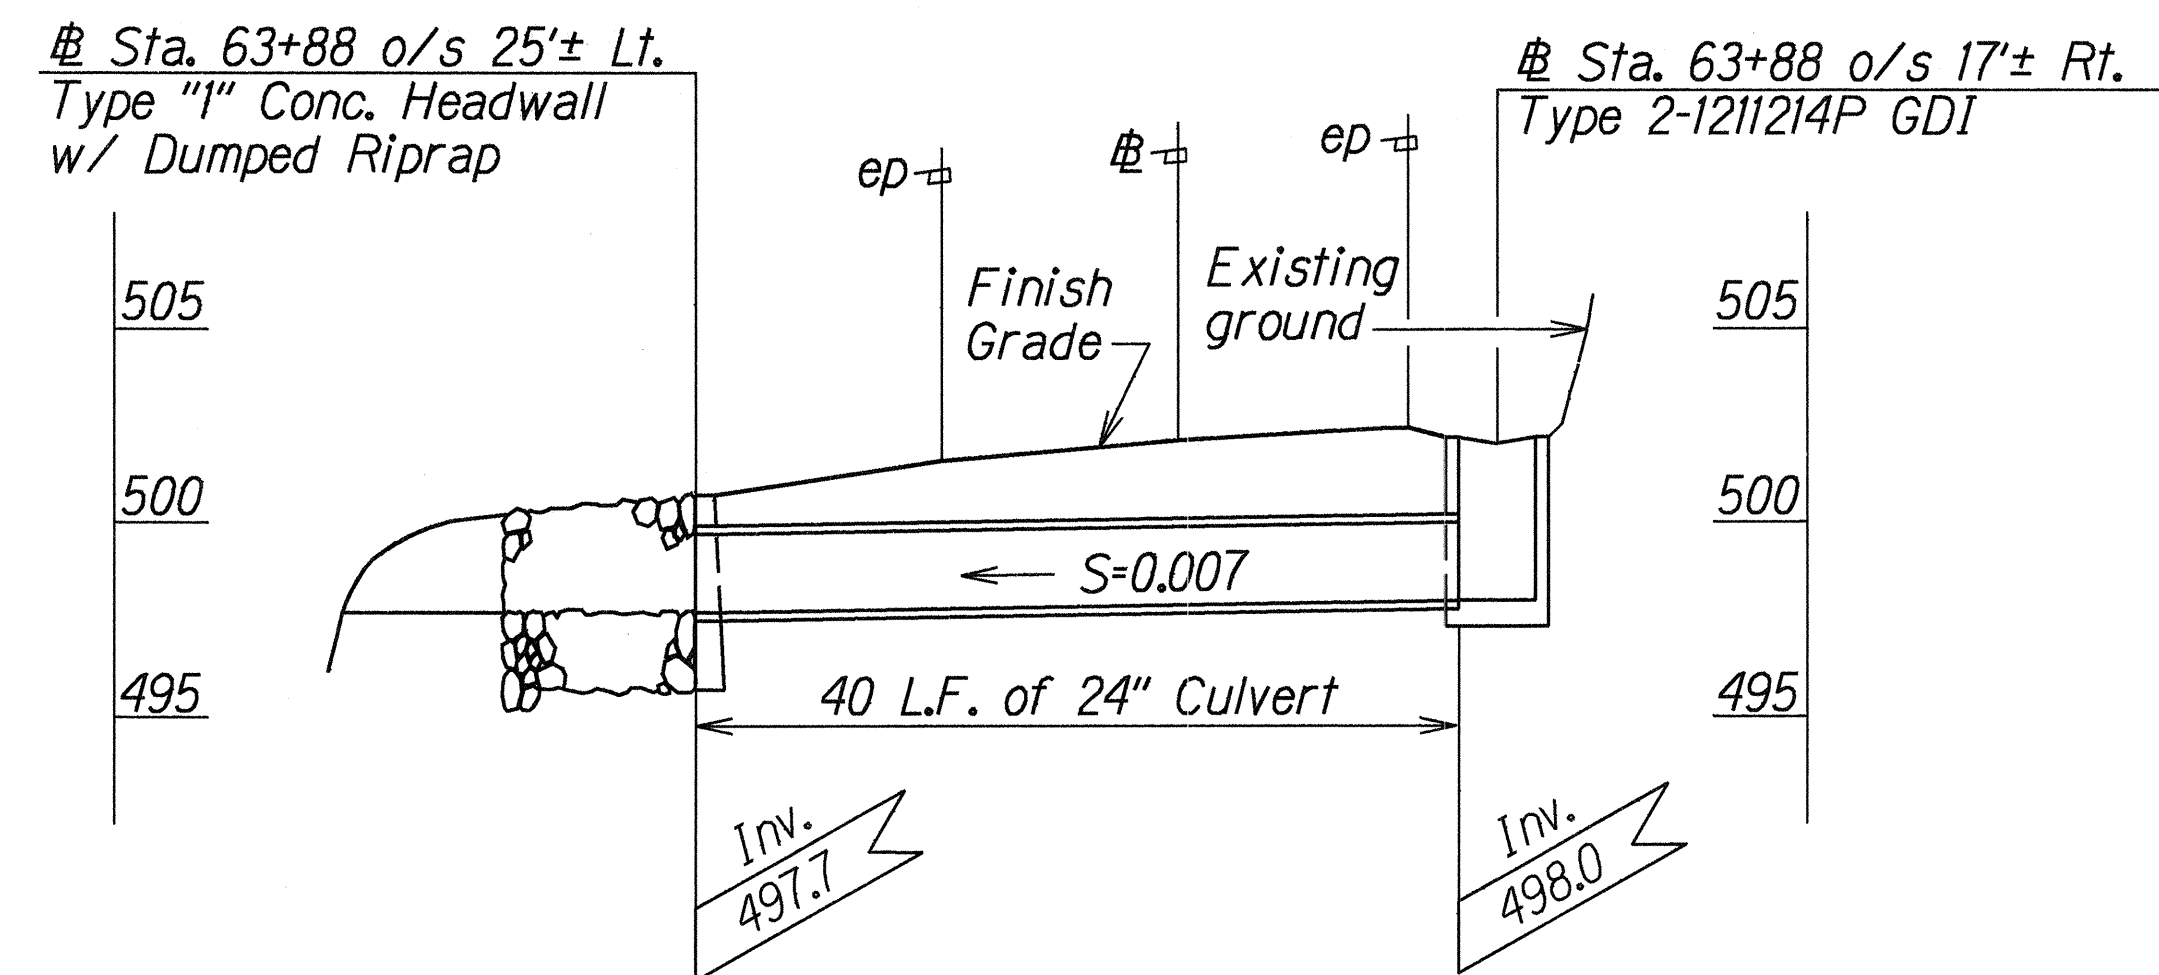


☒ PROFILE OF 24" CULVERT AT # STA. 63+88±
Scale: Horiz. 1"=10'
Vert. 1"=5'

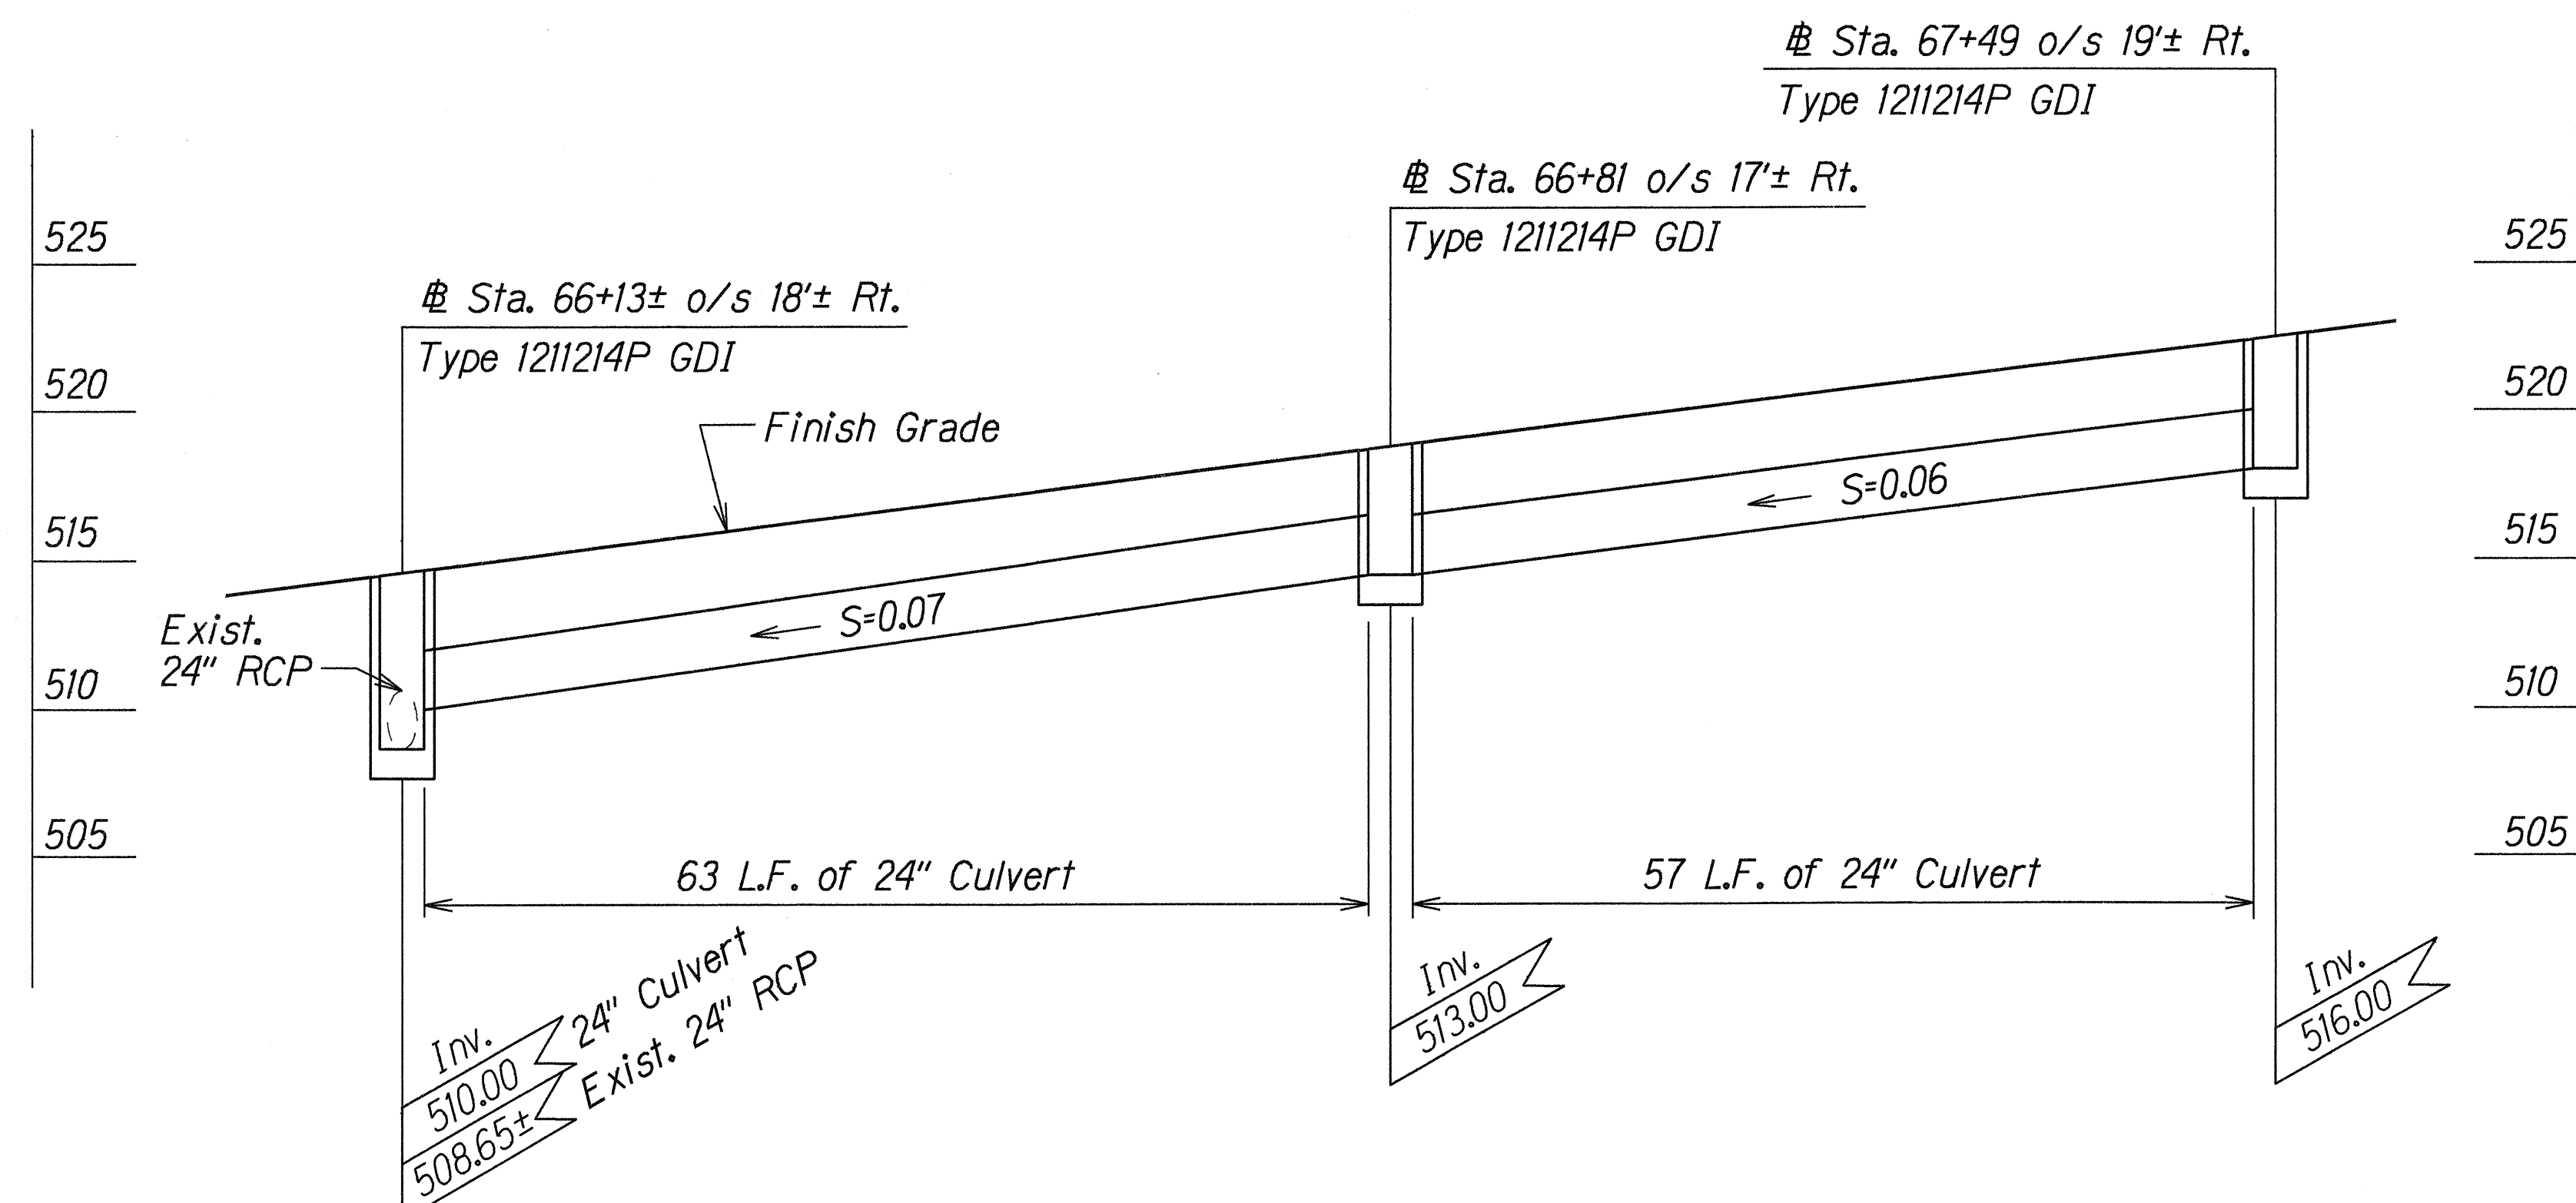

☒ PROFILE OF 24" CULVERT AT # STA. 66+13± RT. TO # STA. 67+49 RT.
Scale: Horiz. 1"=10'
Vert. 1"=5'

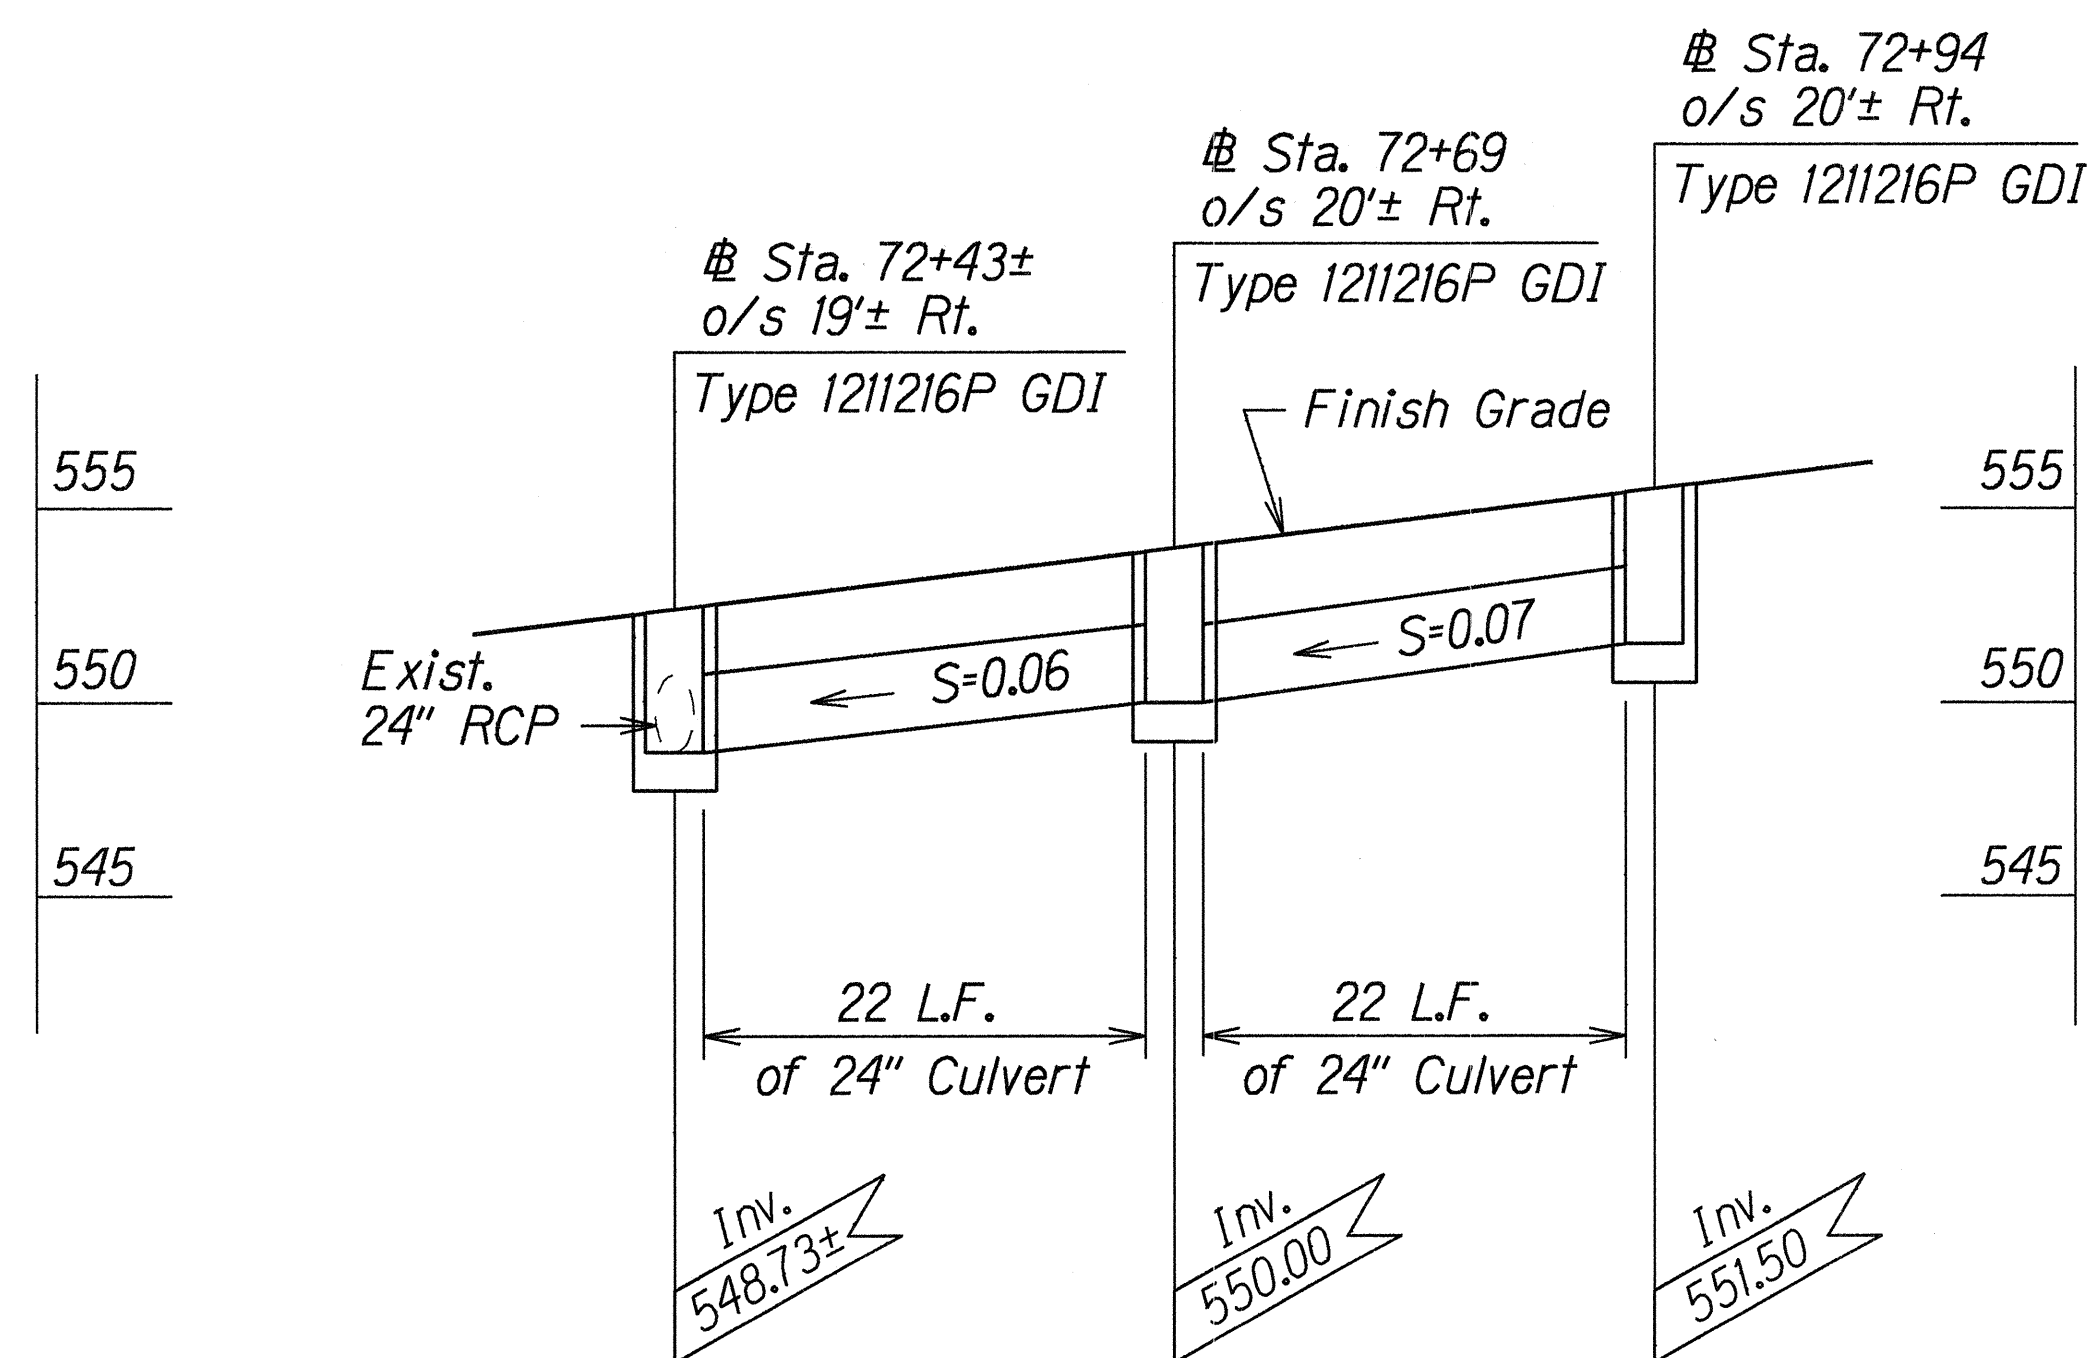

☒ PROFILE OF 24" CULVERT AT # STA. 72+43± RT. TO # STA. 72+94 RT.
Scale: Horiz. 1"=10'
Vert. 1"=5'

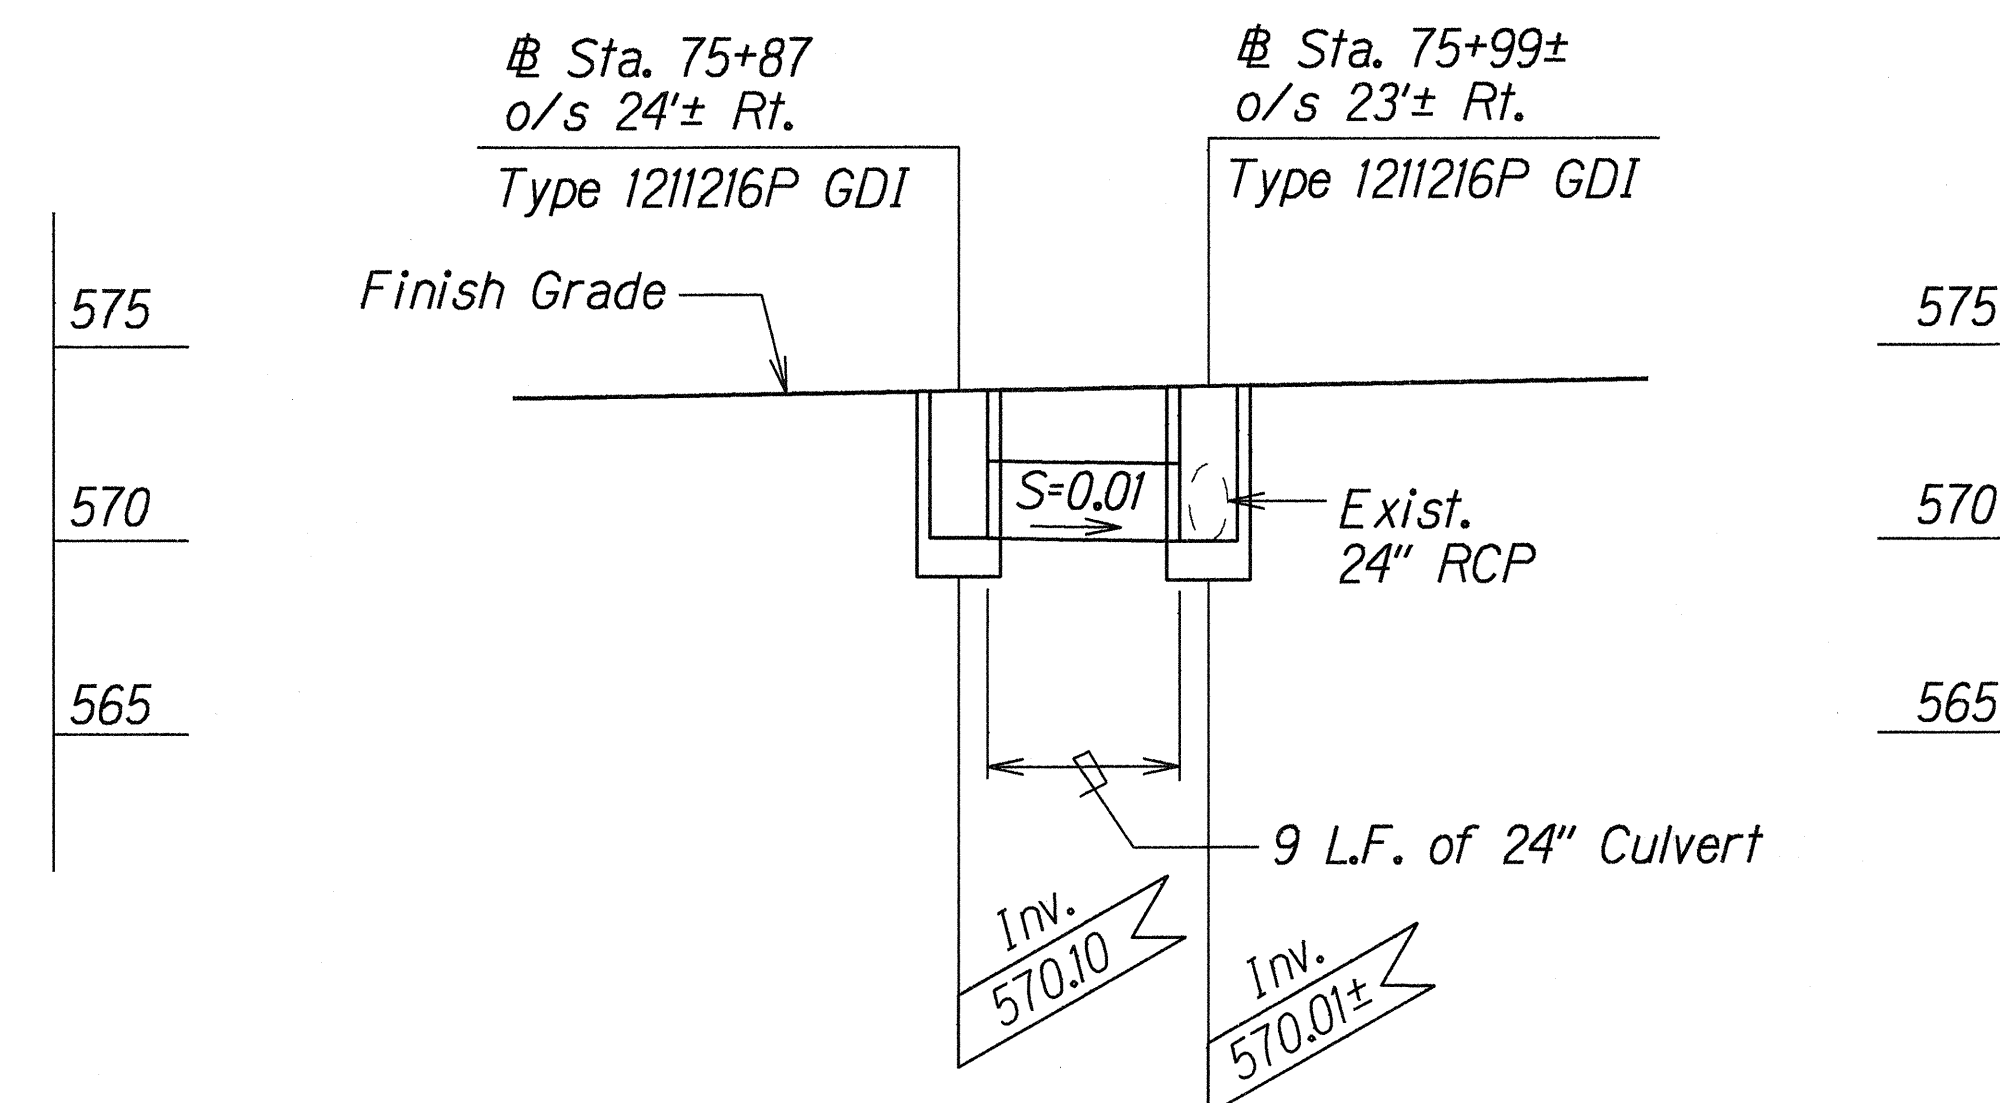

☒ PROFILE OF 24" CULVERT AT # STA. 75+87 RT. TO # STA. 75+99± RT.
Scale: Horiz. 1"=10'
Vert. 1"=5'

☒ PROFILES OF CULVERTS, VICINITY OF MAULUA GULCH

ORIGINAL PLAN	DATE
SURVEY PLOTTED BY	
DRAWN BY	
DESIGNED BY	
CHECKED BY	
APPROVED BY	

STATE OF HAWAII
DEPARTMENT OF TRANSPORTATION
HIGHWAYS DIVISION

DRAINAGE PROFILES

HAWAII BELT RD. DRAINAGE IMP.
Vicinity of Maulua Gulch, Laupahoehoe
Gulch and Kaawalii Gulch
Project No. 19G-02-99

Scale: As Shown Date: June 1999

SHEET No. H8 OF 16 SHEETS