


FED. ROAD DIST. NO.	STATE	PROJ. NO.	FISCAL YEAR	SHEET NO.	TOTAL SHEETS
HAWAII	HAW.	19A-01-98	2000	8	22

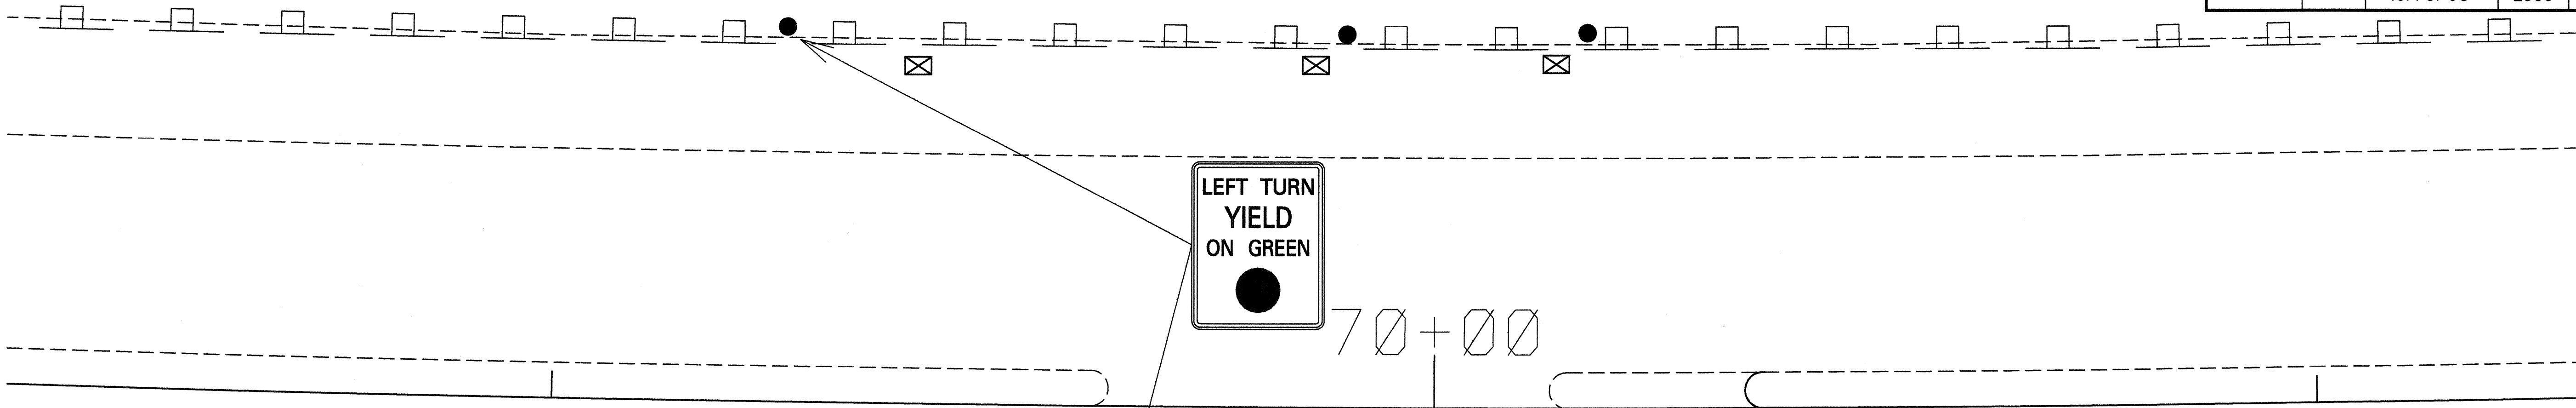

E.P. CURVE DATA

$\Delta = 66^{\circ}18'03''$
 $R = 95$
 $T = 62.049$
 $C = 103.900$
 $Lc = 109.931$

E.P. CURVE DATA

$\Delta = 70^{\circ}57'00''$
 $R = 105$
 $T = 74.827$
 $C = 121.873$
 $Lc = 130.023$

E.P. CURVE DATA

$\Delta = 78^{\circ}47'06''$
 $R = 75$
 $T = 61.589$
 $C = 95.195$
 $Lc = 103.129$

ORIGINAL PLAN	SURVEY PLOTTED BY	DATE
NOTE BOOK	DRAWN BY	1/2/2000
102.ruby	TRACED BY	
N. Saphid	CHECKED BY	
	QUANTITIES BY	
	DESIGNED BY	
	NOTED BY	
	REVIEWED BY	
	APPROVED BY	

CRM WALL



STATE OF HAWAII
 DEPARTMENT OF TRANSPORTATION
 HIGHWAYS DIVISION
INTERSECTION DETAILS
QUEEN KAAHUMANU HIGHWAY
Installation of Traffic Signals
at Hina-Lani Street
Project No. 19A-01-98

Scale: 1" = 10' Date: Feb., 2000

SHEET No. 1 OF 1 SHEETS