



FED. ROAD DIST.	STATE	FED. AID PROJ. NO.	FISCAL YEAR	SHEET NO.	TOTAL SHEETS
HAWAII	HAW.	NH-019-1(29)	2001	12	37

NOTES:


1. Pay limits for A.C. Mix No. V, Handwork, and A.C. Mix No. V, Machine work, are as shown.
2. A.C. Mix No. V, Handwork shall be paid for under Item No. 401.0503 - Asphalt Concrete Pavement, Mix No. V, Hand Paving under Guardrails. A.C. Mix No. V, Machine Work shall be paid for under Item No. 401.0504 - Asphalt Concrete Pavement, Mix No. V, Machine Paving Under Guardrails.
3. Placing, leveling, and compacting of Cold Planed material shall not be paid for separately, but shall be considered incidental to various contract items in Section 401 - Asphalt Concrete Pavement.
4. Compaction requirements of Cold Planed material shall be in accordance with Section 203 - Excavation and Embankment.

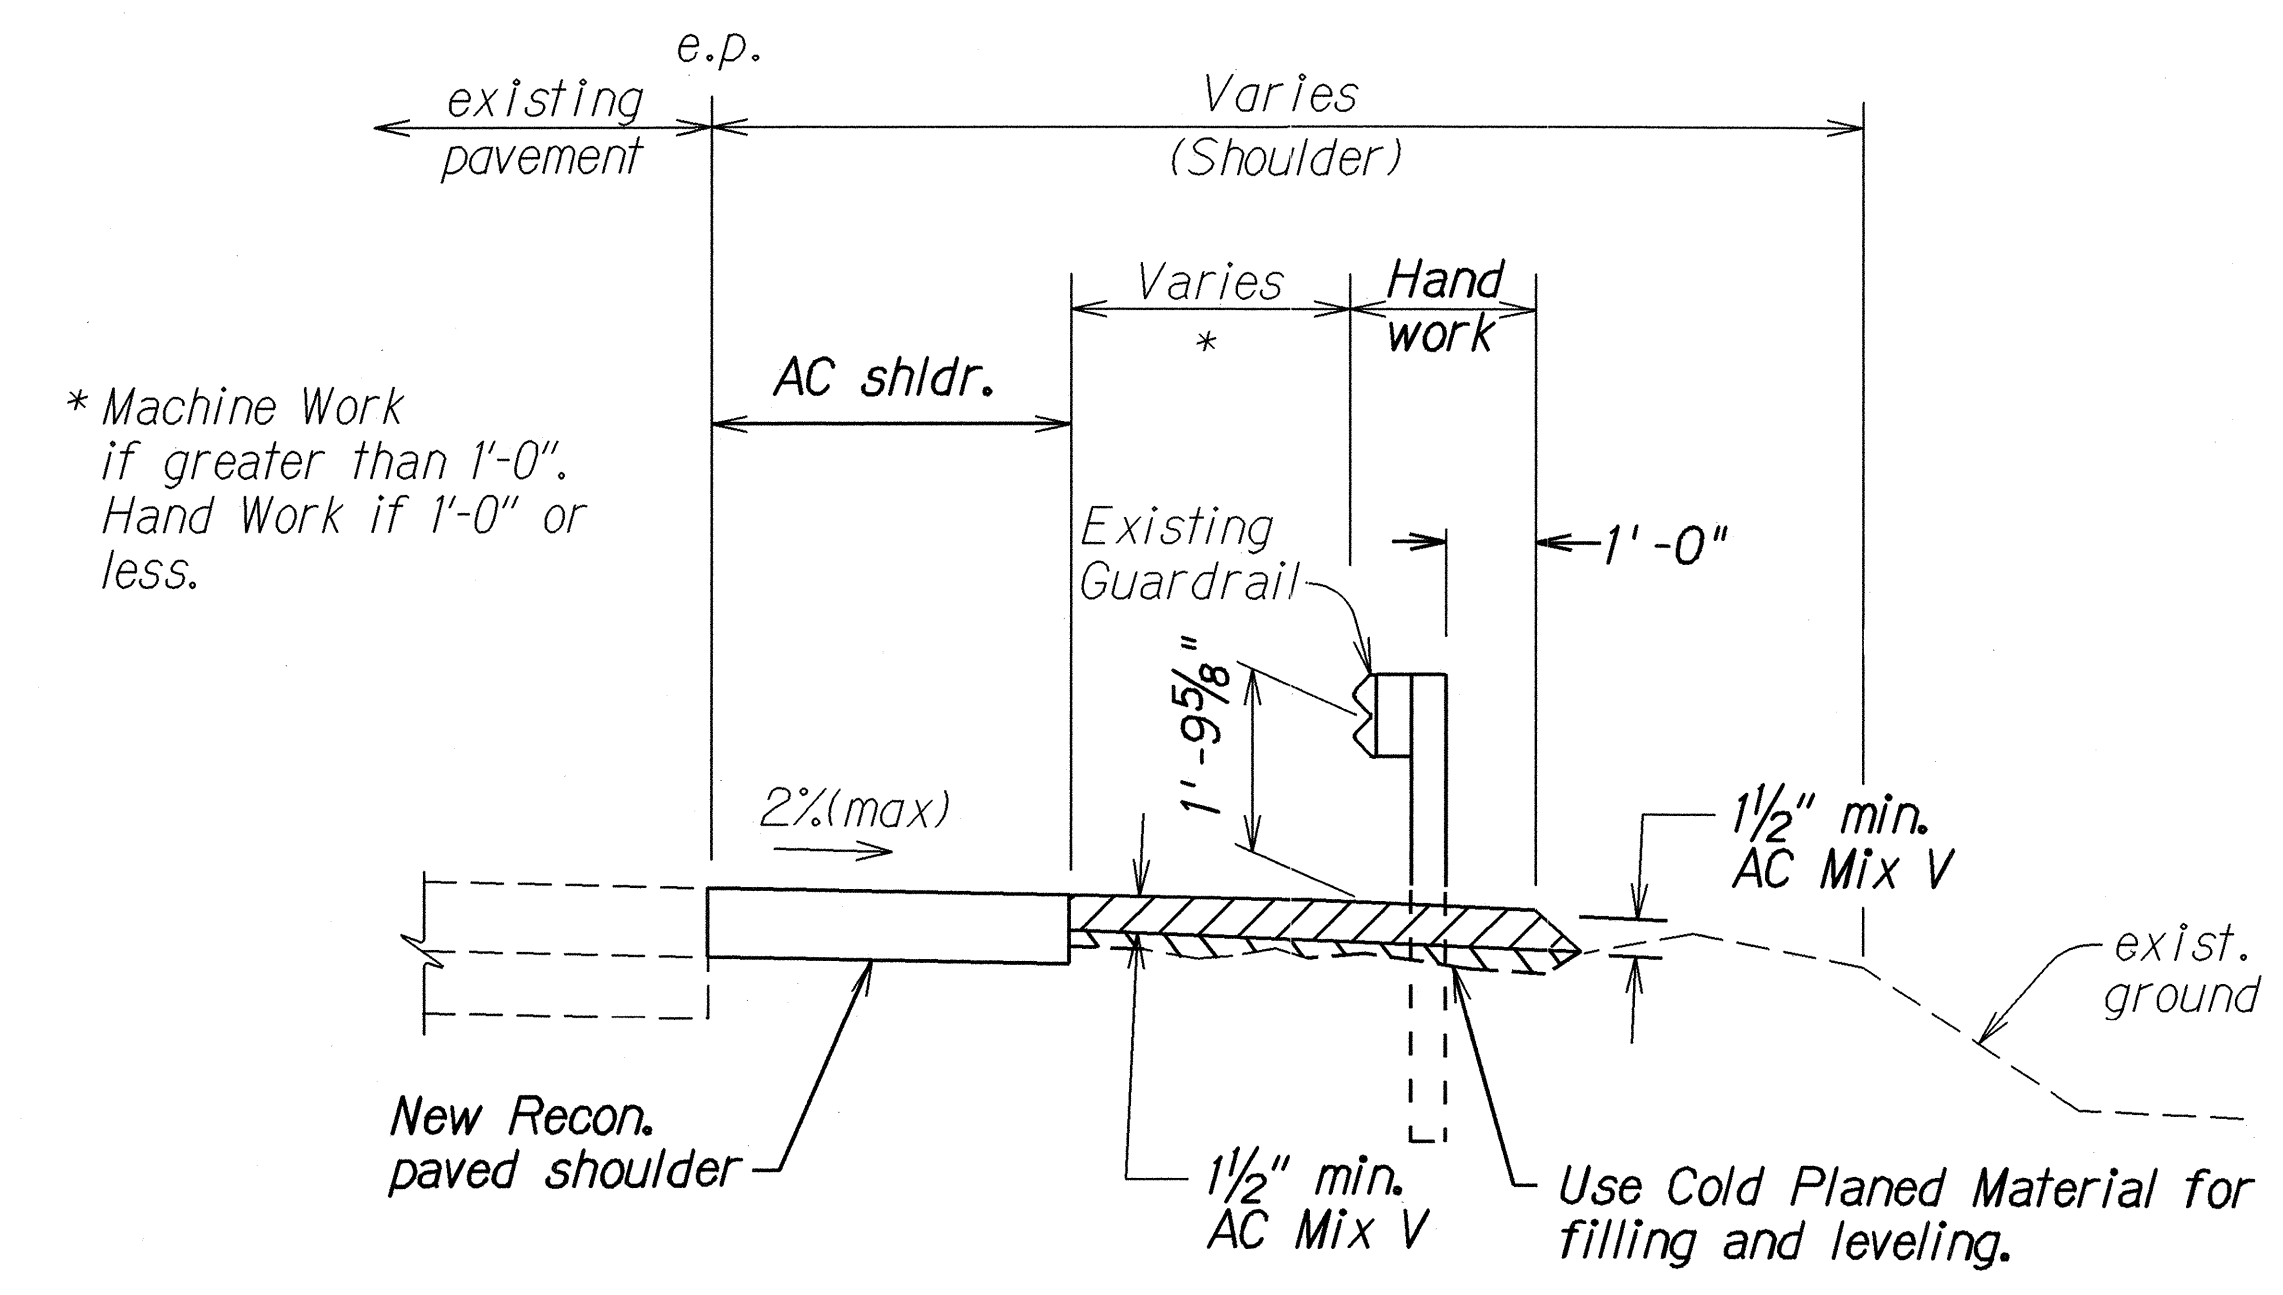


TYPICAL PAVING UNDER EXISTING GUARDRAIL
Not To Scale

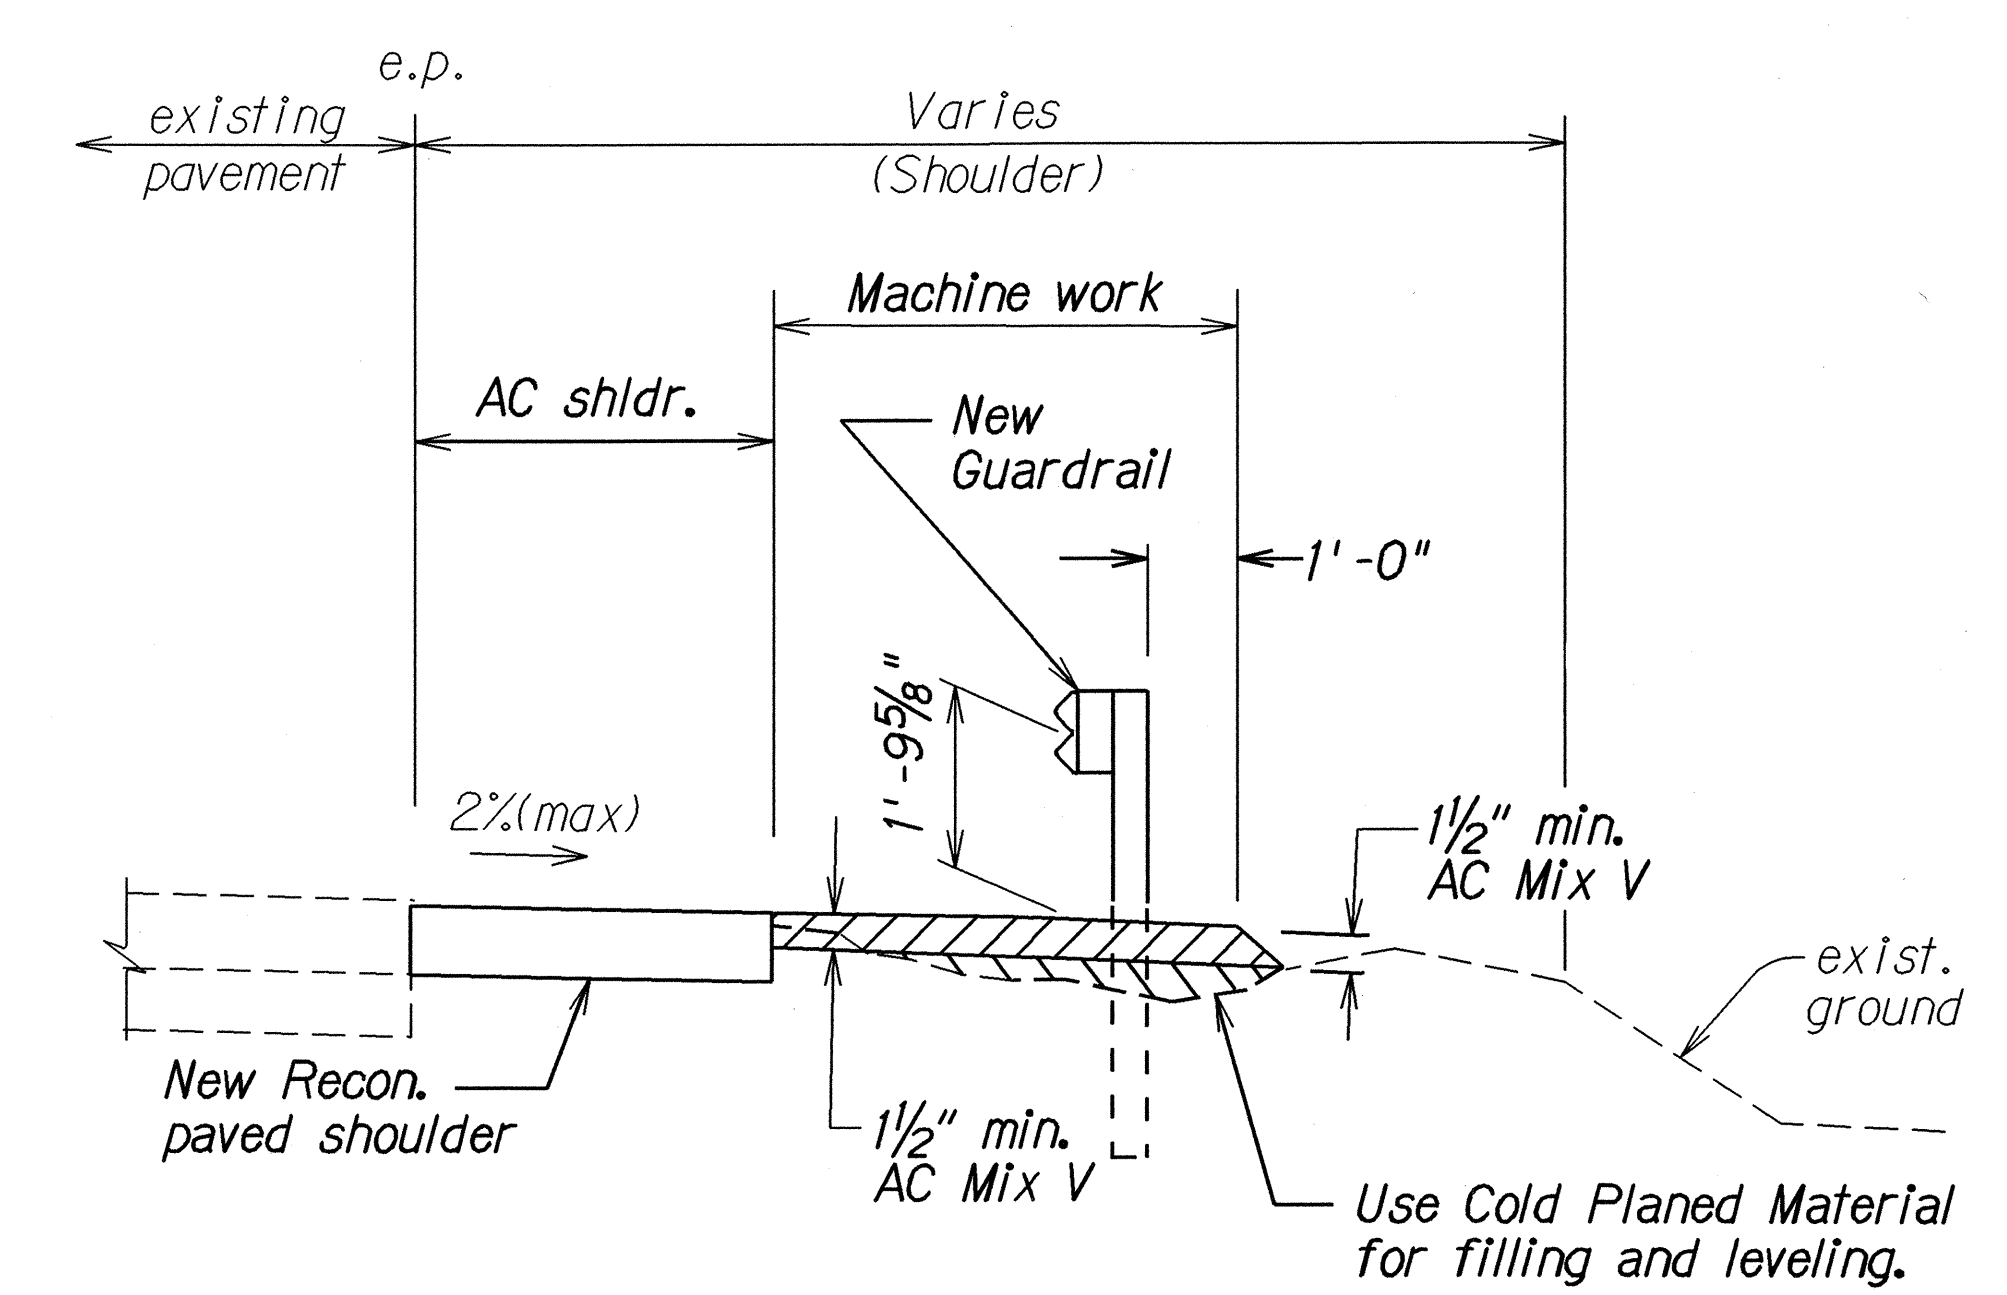


TYPICAL PAVING UNDER NEW GUARDRAIL
Not To Scale

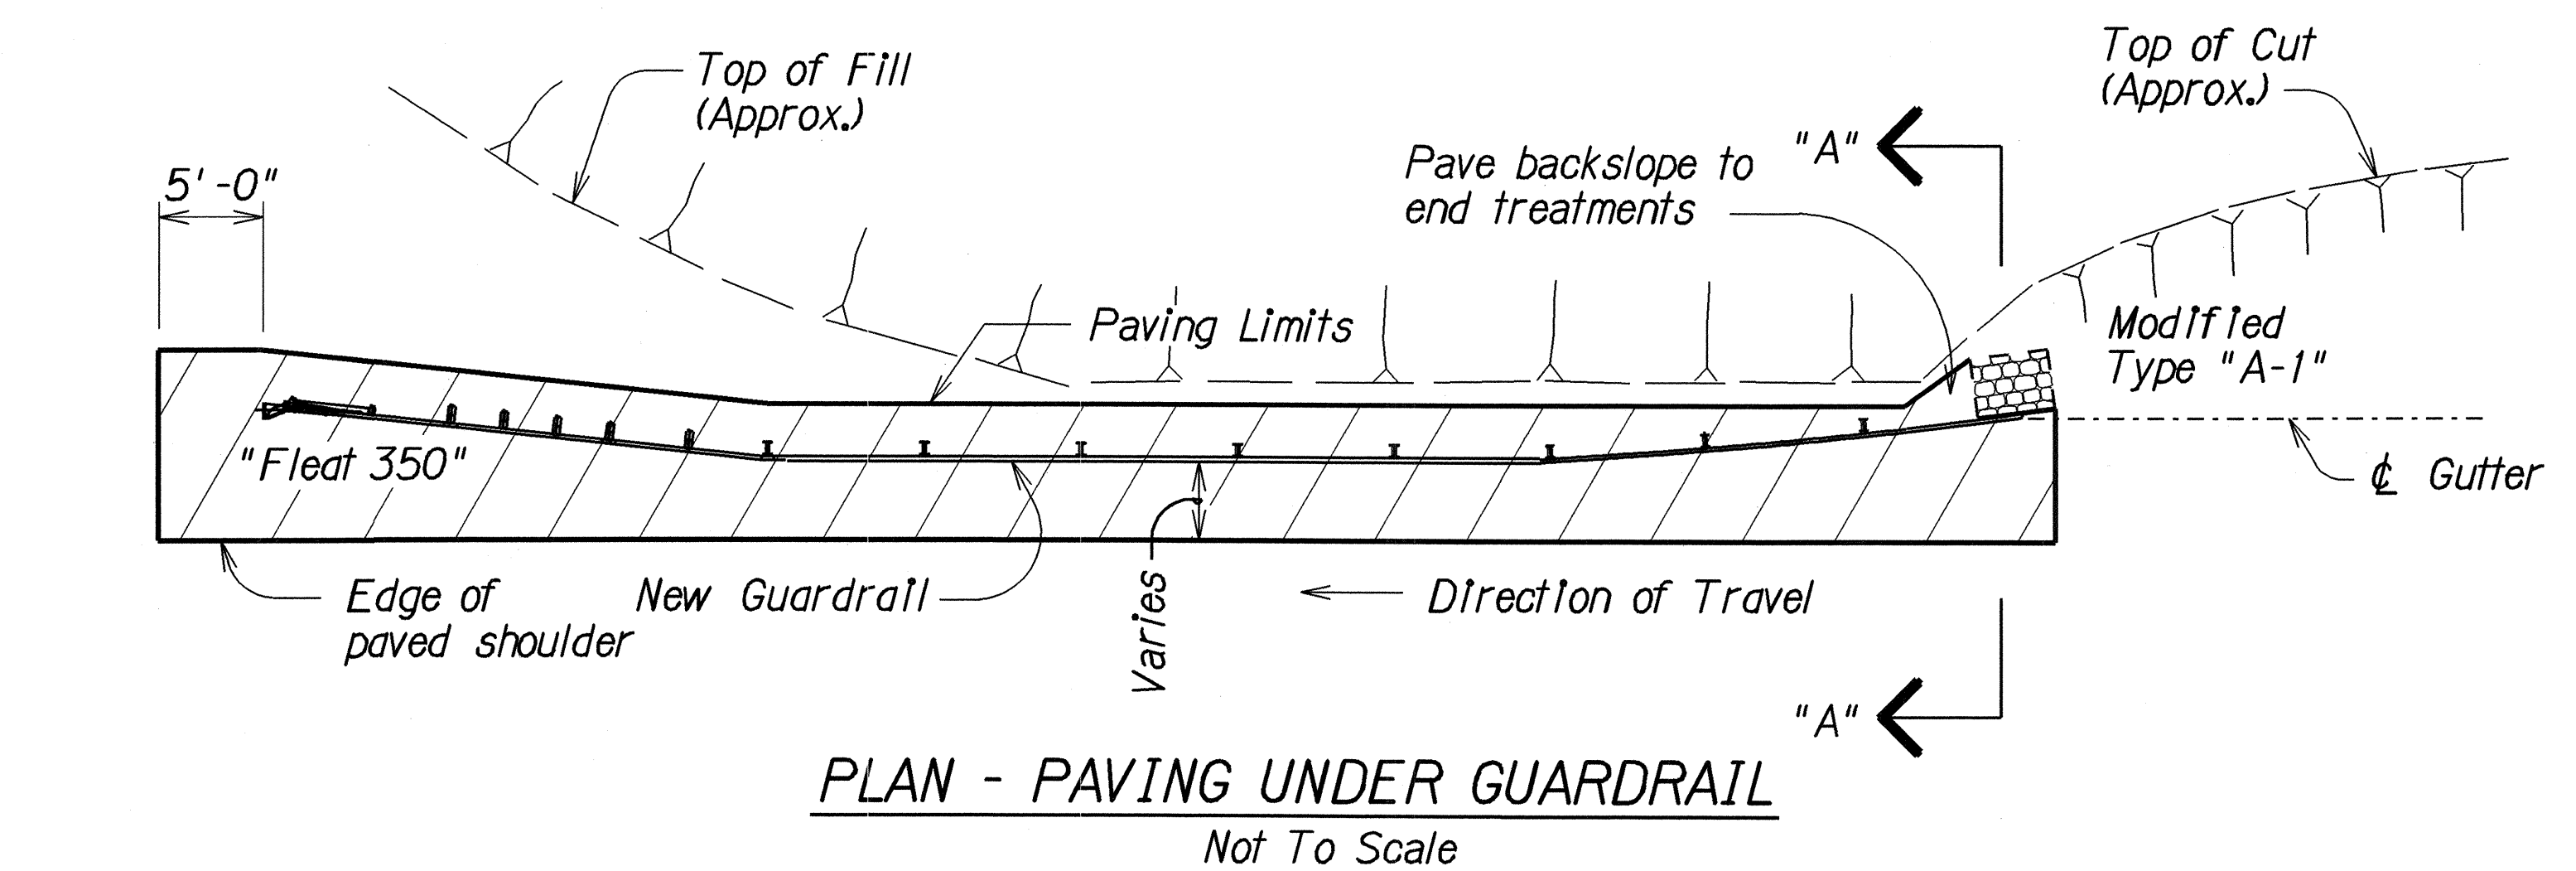

PLAN - PAVING UNDER GUARDRAIL
Not To Scale

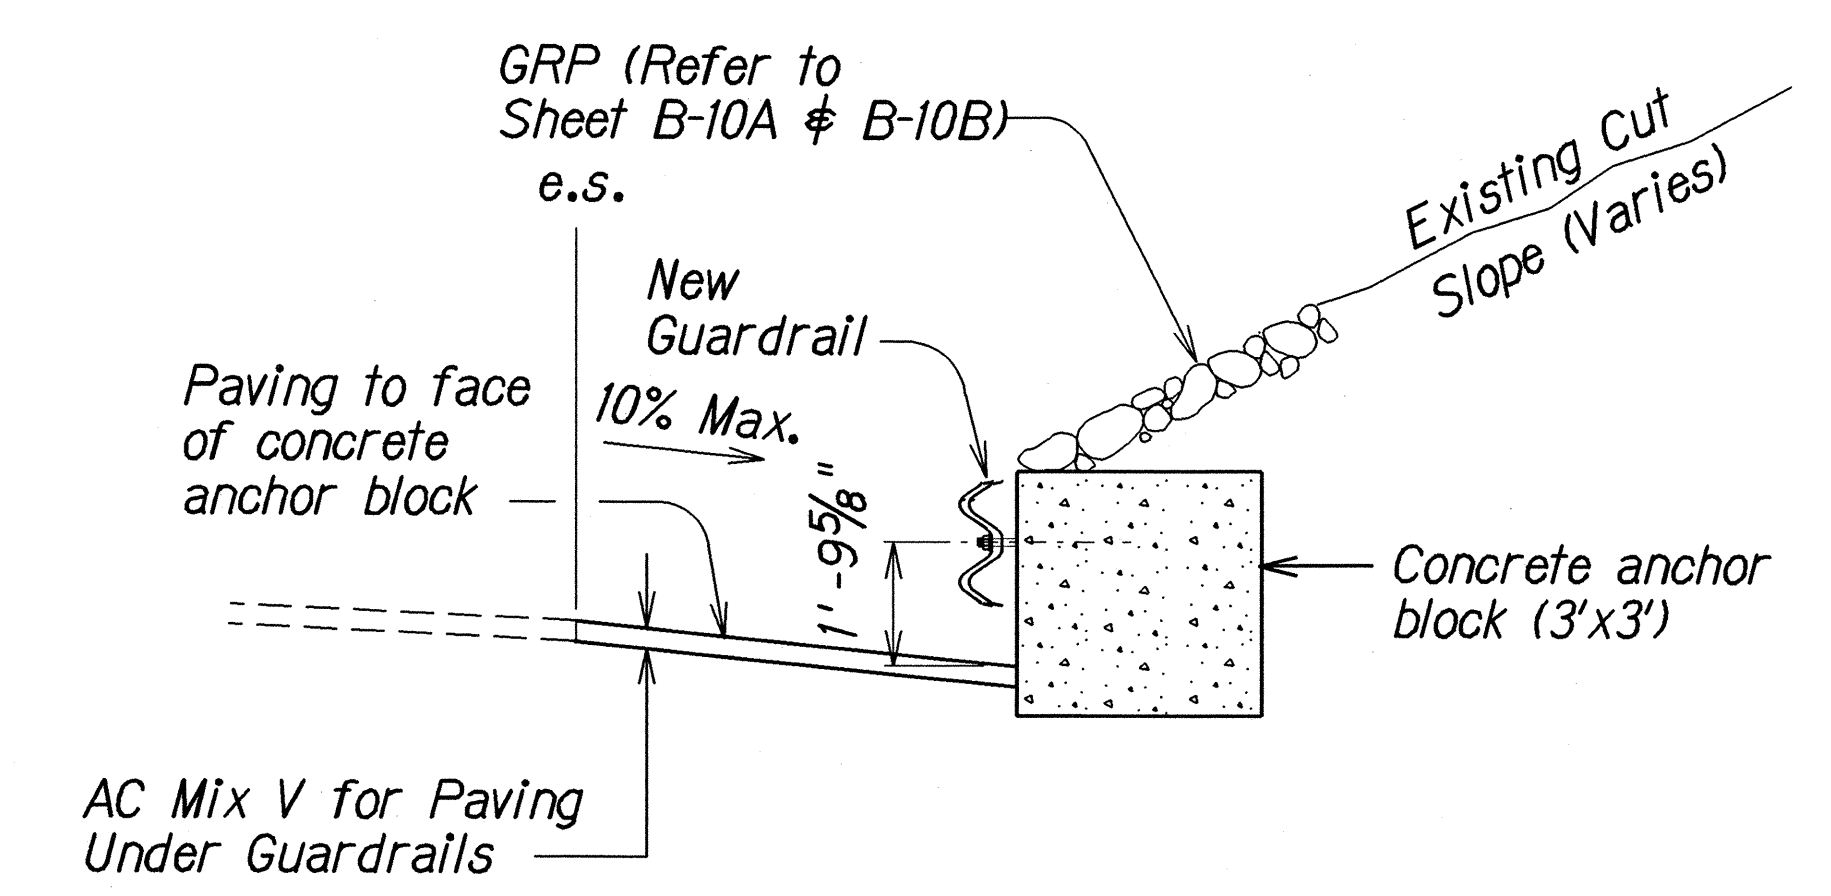

SECTION "A-A"
Not To Scale

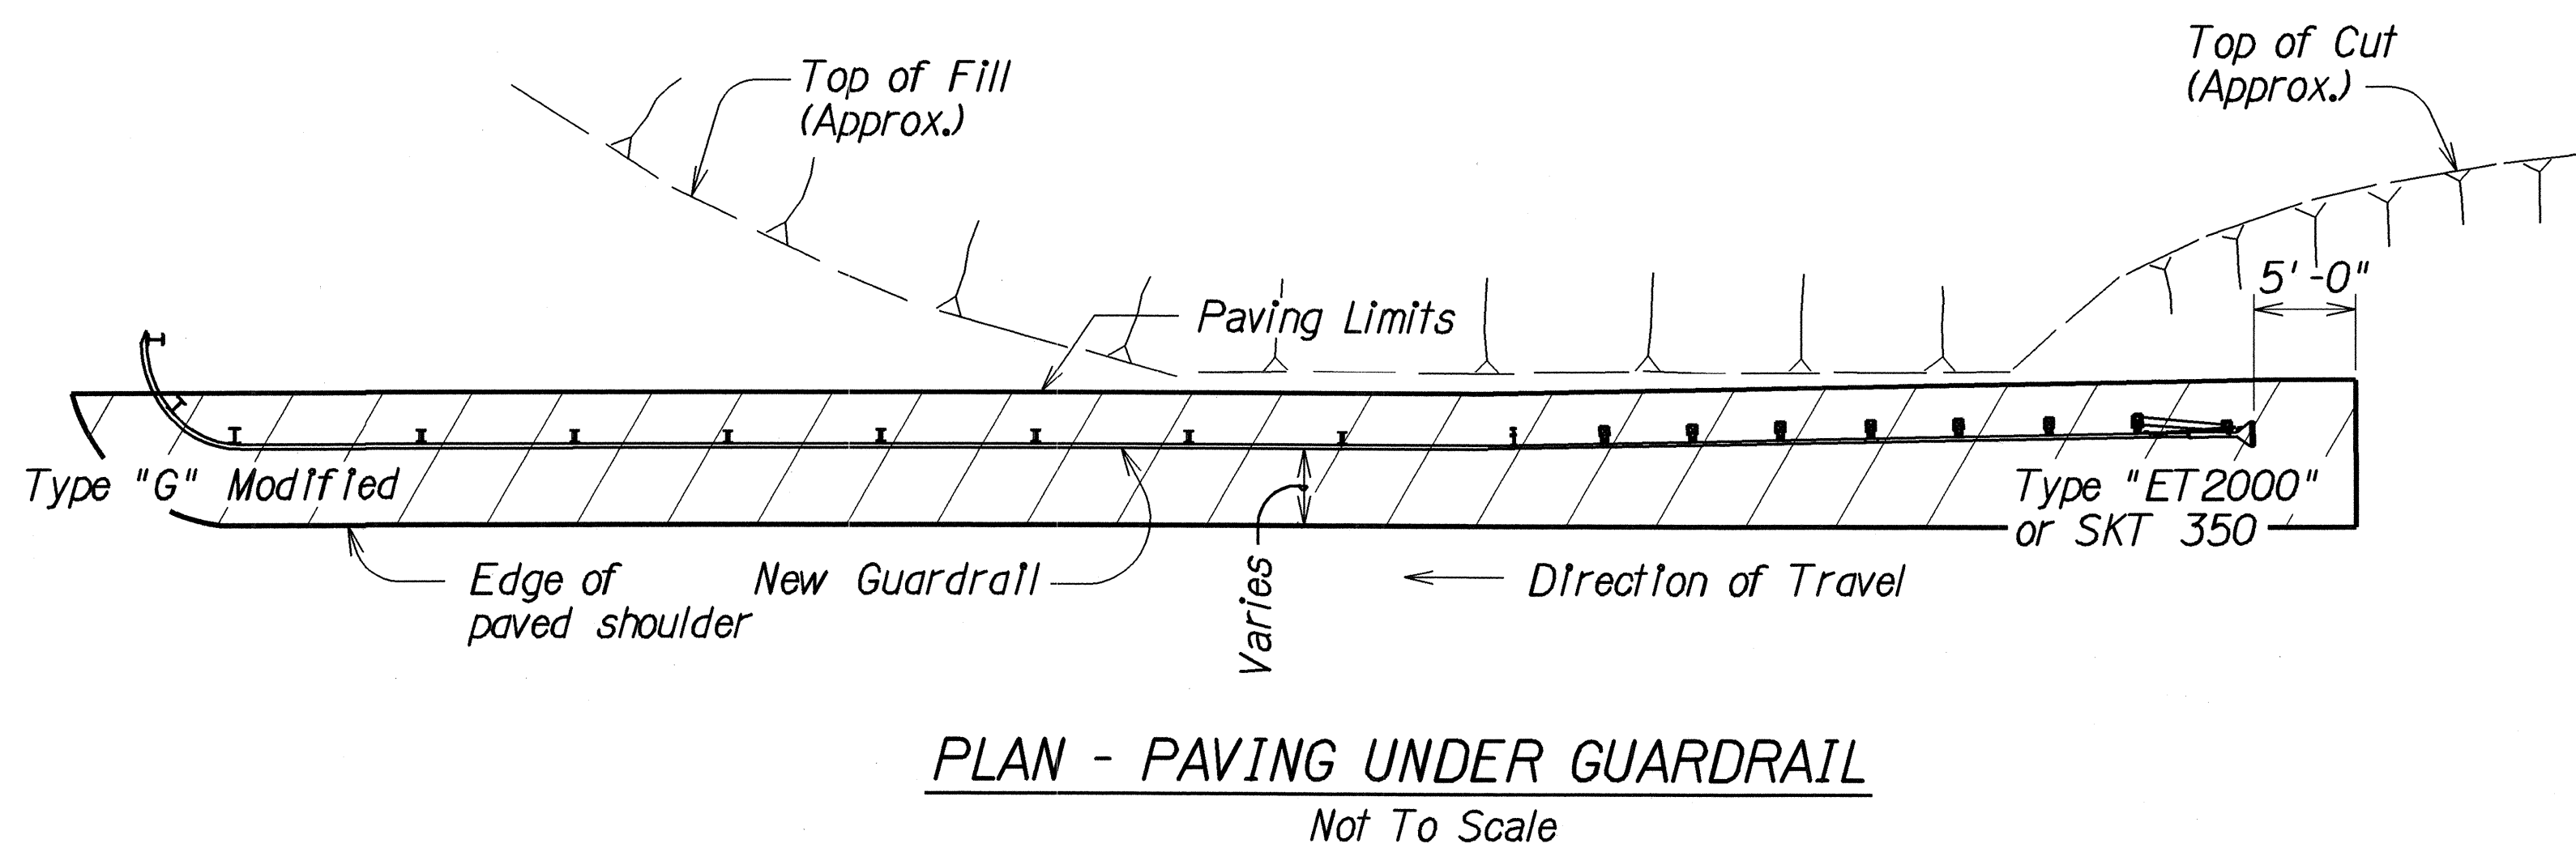

PLAN - PAVING UNDER GUARDRAIL
Not To Scale

A.C. No. Mix V, Handwork shall be paid for under Item No. 401.0503 - "Asphalt Concrete Pavement, Mix No. V, Hand Paving Under Guardrails." A.C. Mix No. V, Machine Work shall be paid for under Item No. 401.0504 - "Asphalt Concrete Pavement, Mix No. V, Machine Paving Under Guardrails."

STATE OF HAWAII
DEPARTMENT OF TRANSPORTATION
HIGHWAYS DIVISION

TYPICAL GUARDRAIL PAVING DETAILS

KAWAIHAE ROAD
GUARDRAIL AND SHOULDER IMPROVEMENTS
KAWAIHAE TOWARDS WAIMEA
F.A. PROJECT NO. NH-019-1(29)

Scale: none Date: Aug, 2001

SHEET No. 1 OF 1 SHEETS