



FED. ROAD DIST. NO.	STATE	FED. AID PROJ. NO.	FISCAL YEAR	SHEET NO.	TOTAL SHEETS
HAWAII	HAW.	NH-019-1(29)	2001	9	37

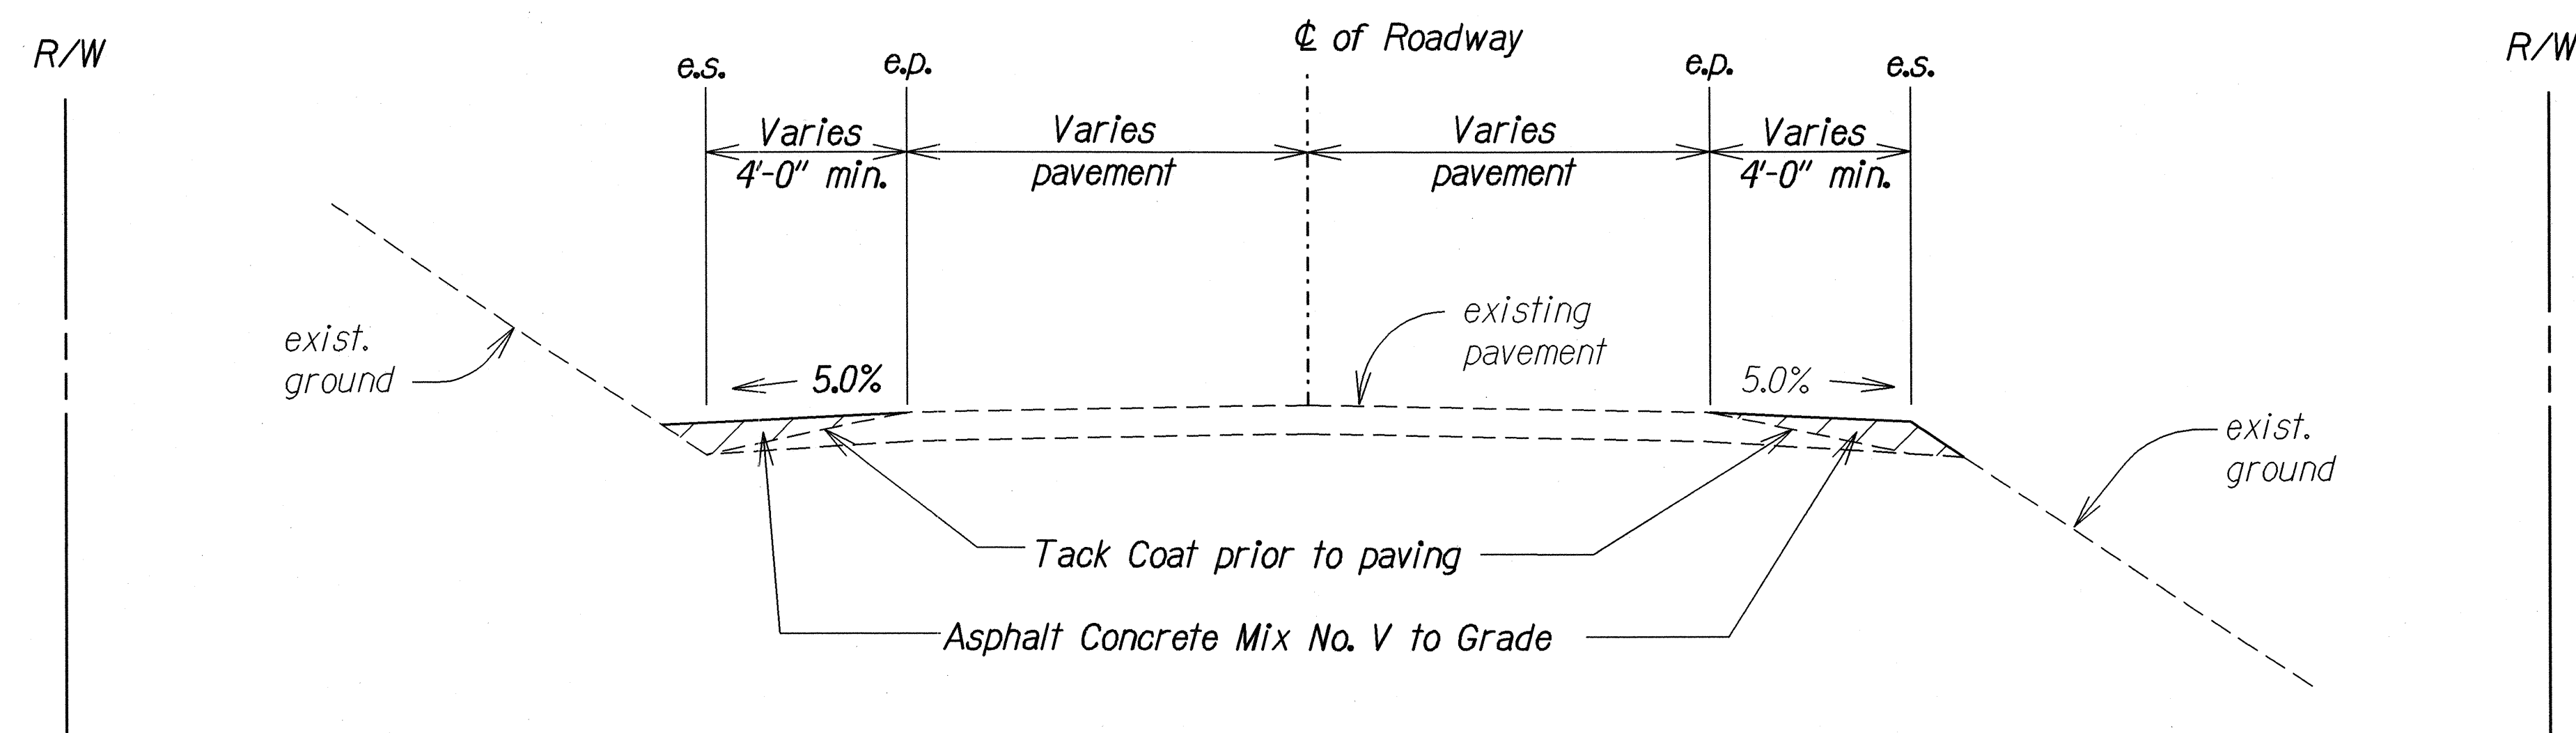

**TYPICAL SECTION - SHOULDER LEVELING**  
**(Areas Without Guardrails)**  
 Not To Scale

- NOTES:**
1. Clear, grub, excavate and compact areas as required by the contract prior to backfilling or paving.
  2. Glassphalt Concrete Base Course shall be paid for by the ton as provided for in the proposal.
  3. Asphalt Concrete, Mix No. V, shall be paid for under either Hand Work or Machine Work as provided for in the proposal. For details see Sht. No. 12, "Typical Guardrail Paving Details".
  4. Leveling, backfilling and dressing of shoulders shall not be paid for separately but shall be considered incidental to various Asphalt Concrete items.

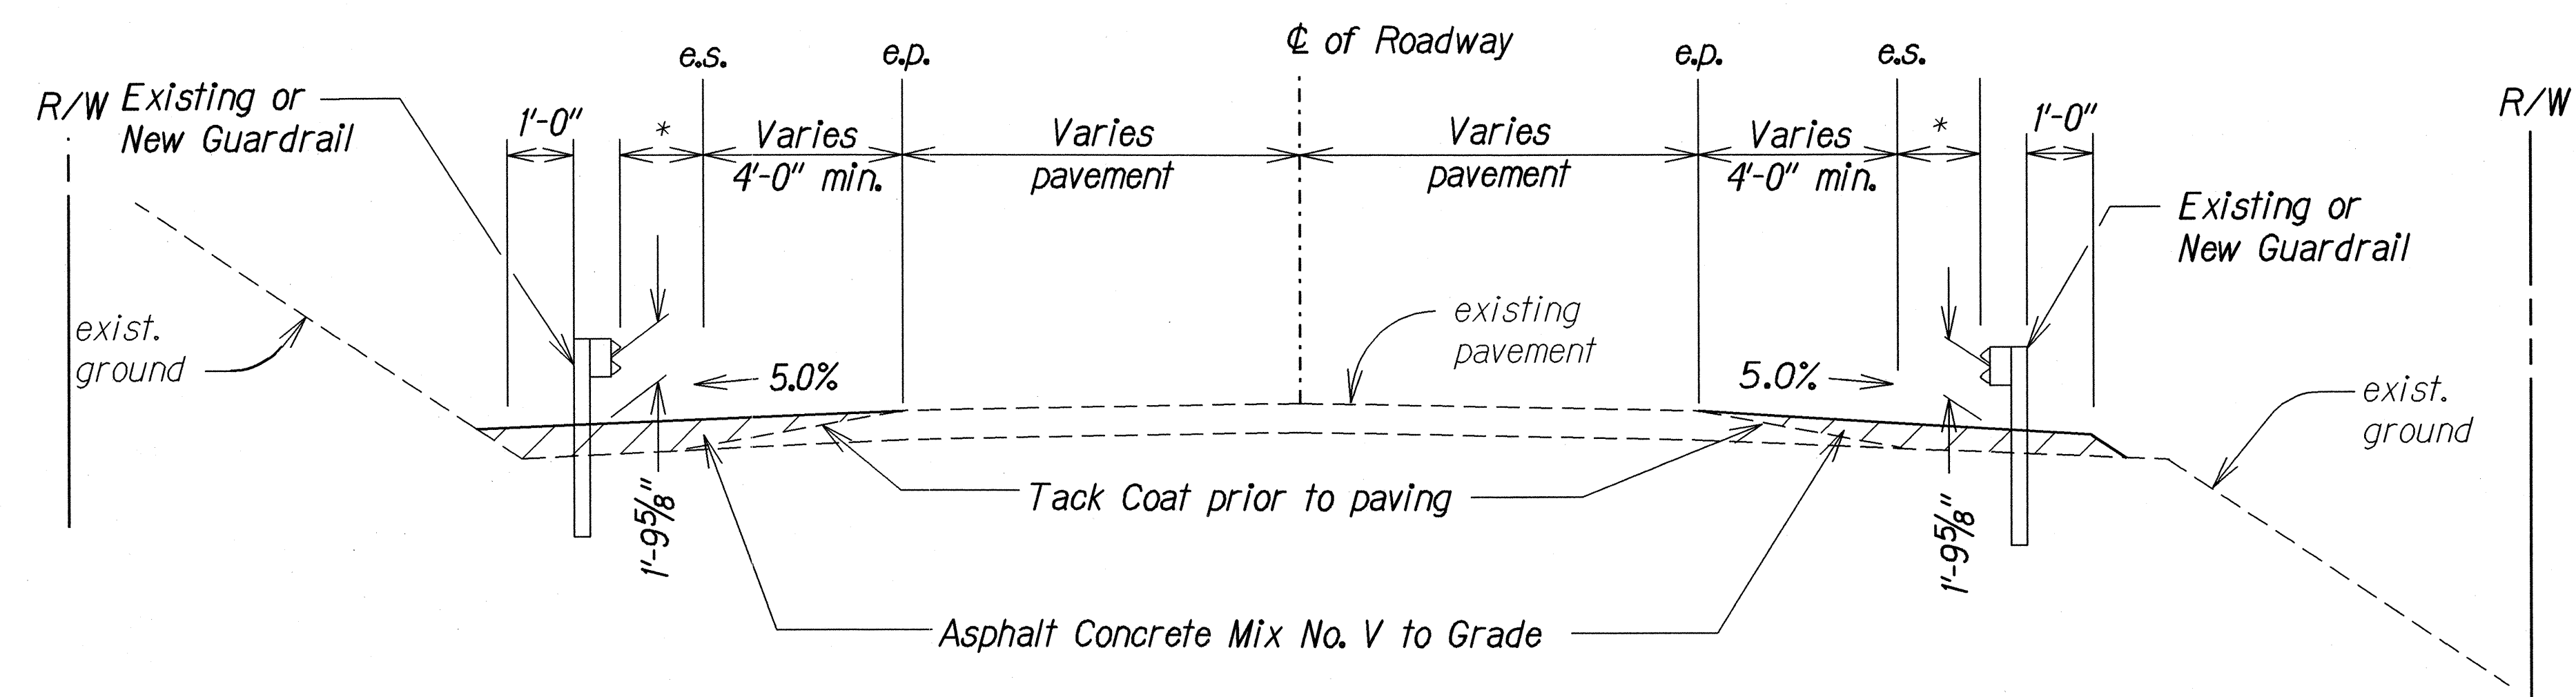

\* Distance Varies (Match Existing Guardrail Offset Distances)

**TYPICAL SECTION - SHOULDER LEVELING**  
**(Areas With Guardrails)**  
 Not To Scale

SURVEY PLOTTED BY	DATE
DRAWN BY	
DESIGNED BY	
QUANTITIES BY	
CHECKED BY	
ORIGINAL PLAN	
NOTE BOOK	
2001	
2001	

STATE OF HAWAII  
 DEPARTMENT OF TRANSPORTATION  
 HIGHWAYS DIVISION  
**TYPICAL SECTION**  
**SHOULDER LEVELING**  
 KAWAIHAE ROAD  
 GUARDRAIL AND SHOULDER IMPROVEMENTS  
 F.A. PROJECT NO. NH-019-1(29)  
 Scale: none Date: Aug., 2001  
 SHEET No. 1 OF 1 SHEETS