



FED. ROAD DIST. NO.	STATE	FED. AID PROJ. NO.	FISCAL YEAR	SHEET NO.	TOTAL SHEETS
HAWAII	HAW.	NH-019-2(51)	2001	6	6

CONSTRUCTION SIGN SCHEDULE-KAPUE BRIDGE					
ROAD AND LOCATION	STATION	LEFT	RIGHT	ITEM No. 621.7121 (no posts)	ITEM No. 621.7120 (two posts)
HAWAII BELT ROAD	78+30		●		CW20-1A(d)
	83+30	●			CG20-2A
	97+46		●		CG20-2A
	102+46	●			CW20-1A(d)
Total Construction Signs				0	4


Final locations of all signs to be determined in the field by the Engineer .

CONSTRUCTION SIGN SCHEDULE-KOLEKOLE BRIDGE					
ROAD AND LOCATION	STATION	LEFT	RIGHT	ITEM No. 621.7121 (no posts)	ITEM No. 621.7120 (two posts)
HAWAII BELT ROAD	55+61		●		CW20-1A(d)
	60+61	●			CG20-2A
	75+58		●		CG20-2A
	80+58	●			CW20-1A(d)
Total Construction Signs				0	4

Final locations of all signs to be determined in the field by the Engineer .

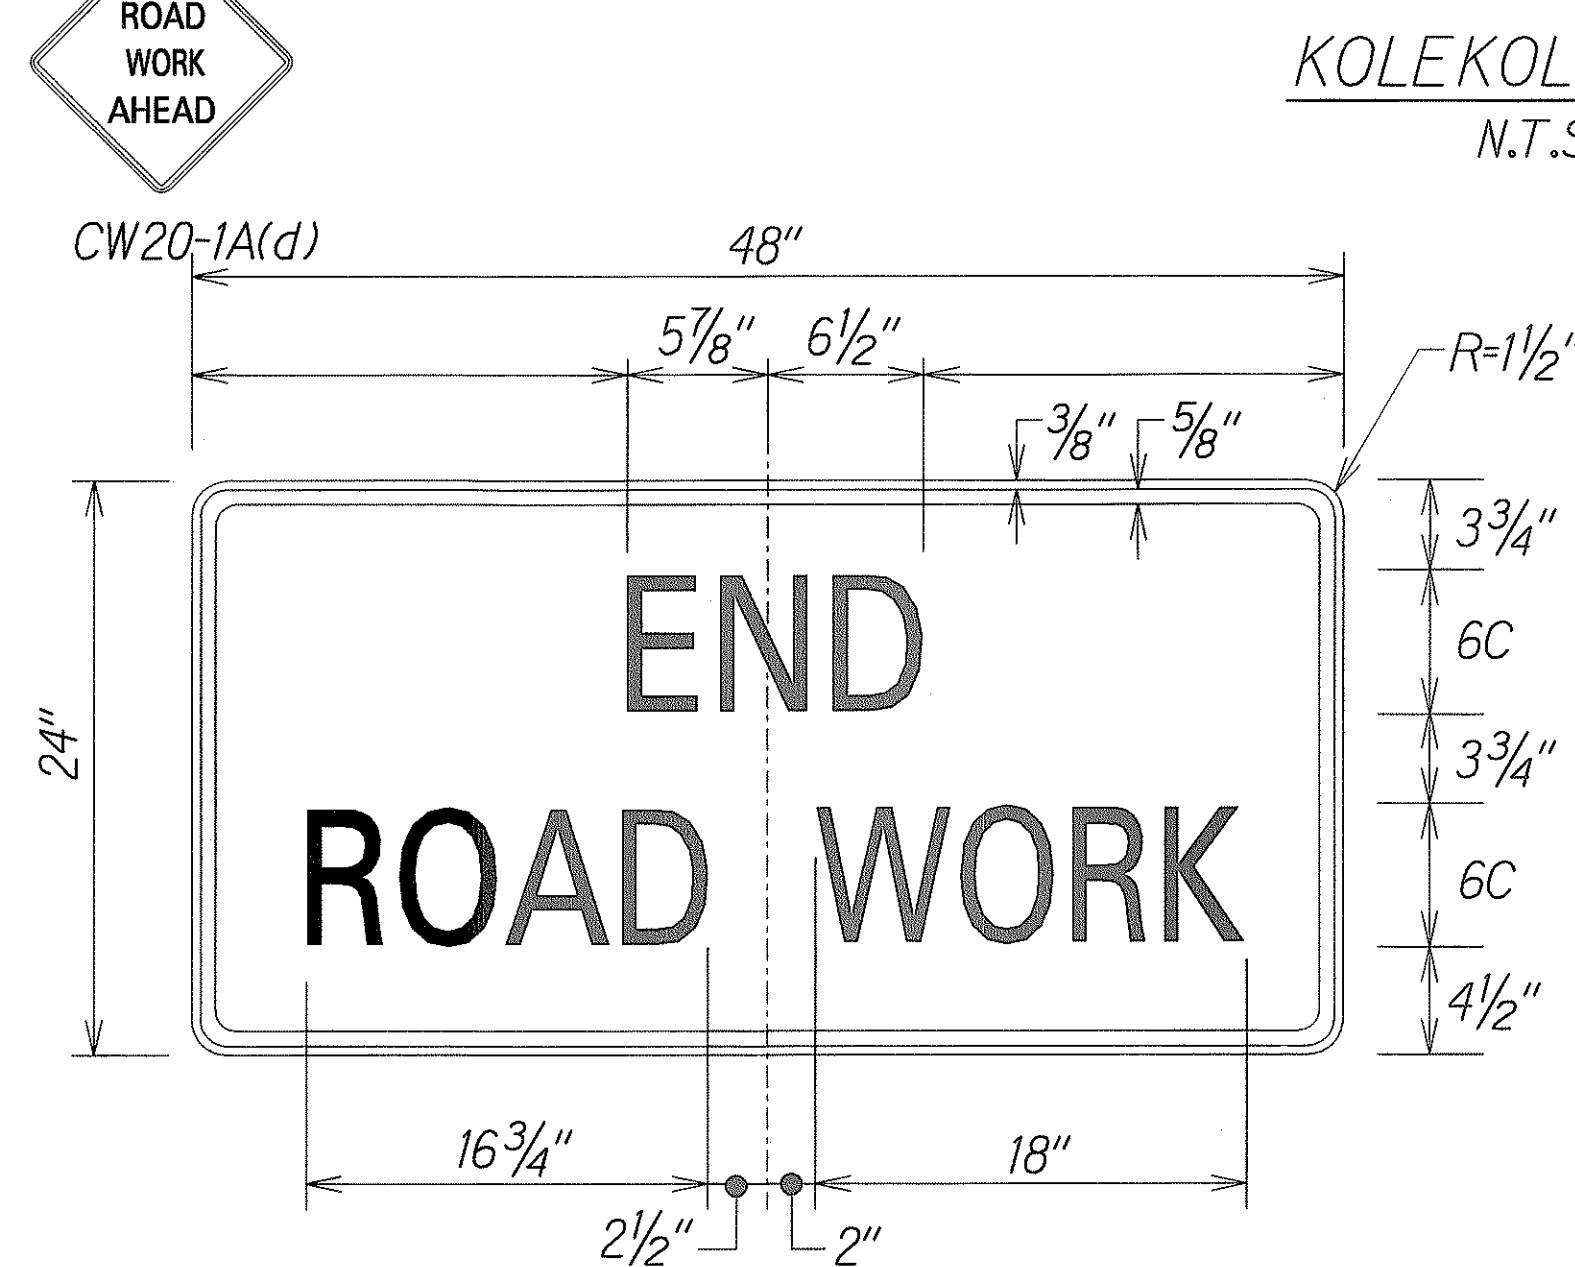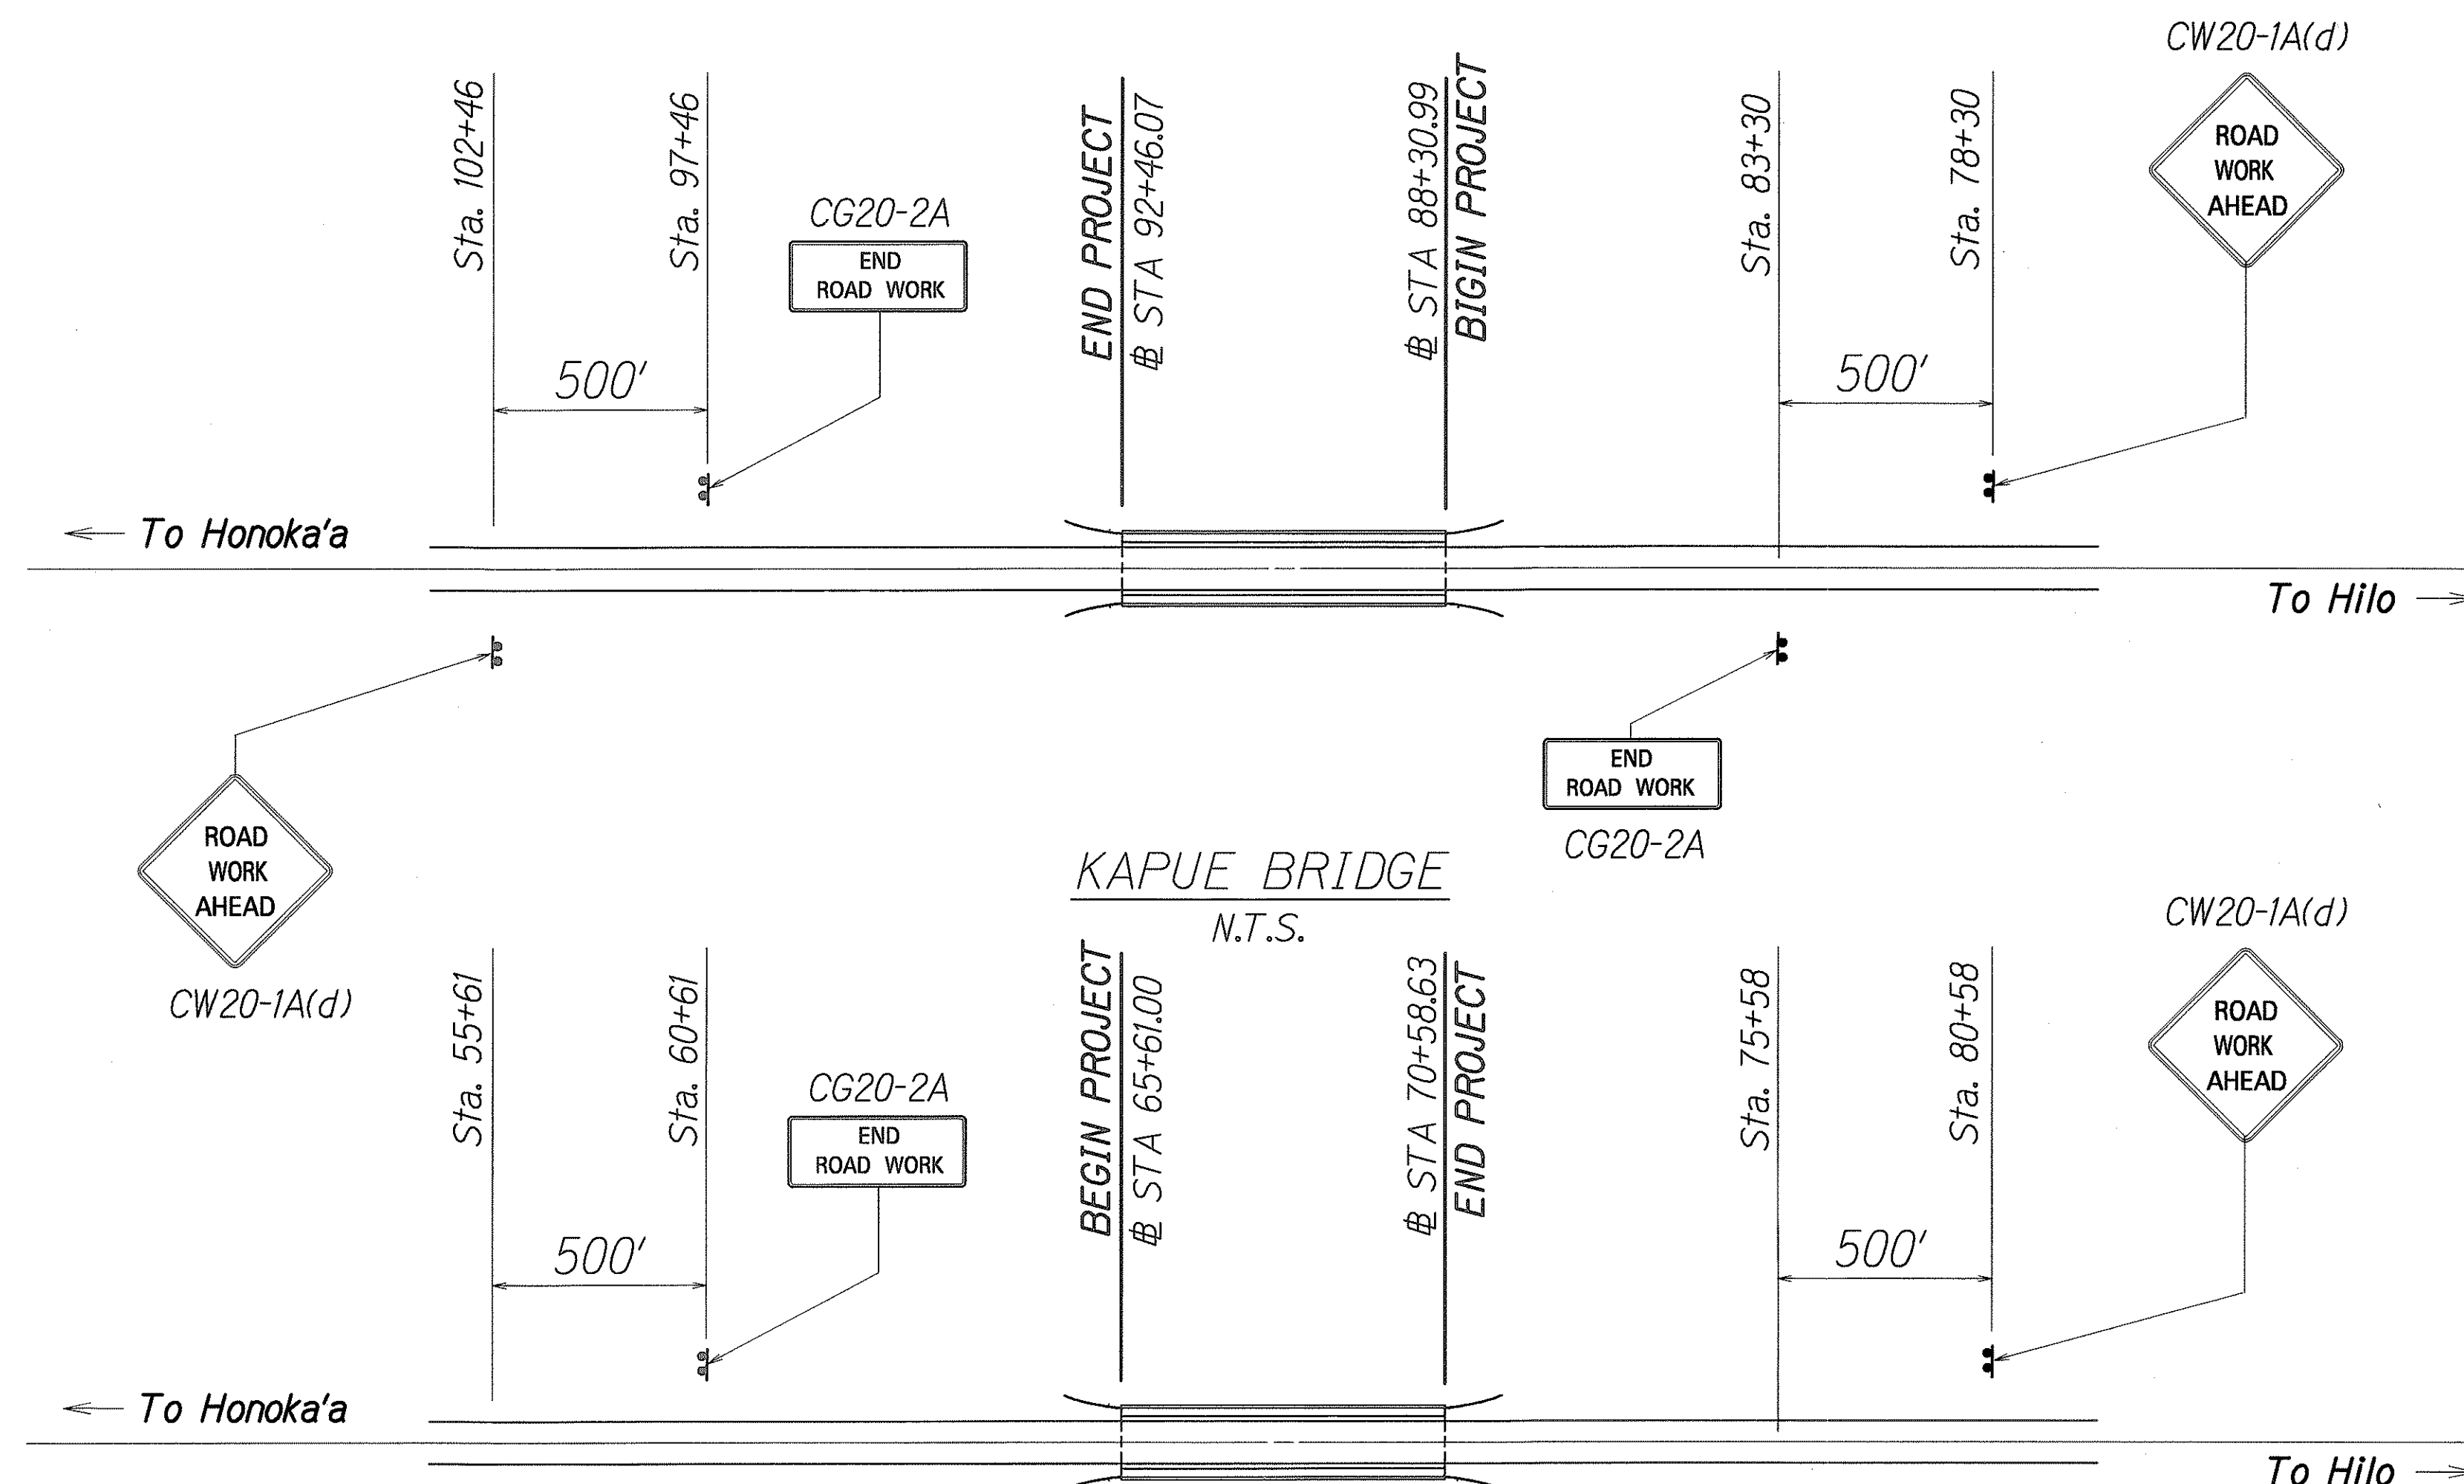

SIGN DETAILS
Not To Scale

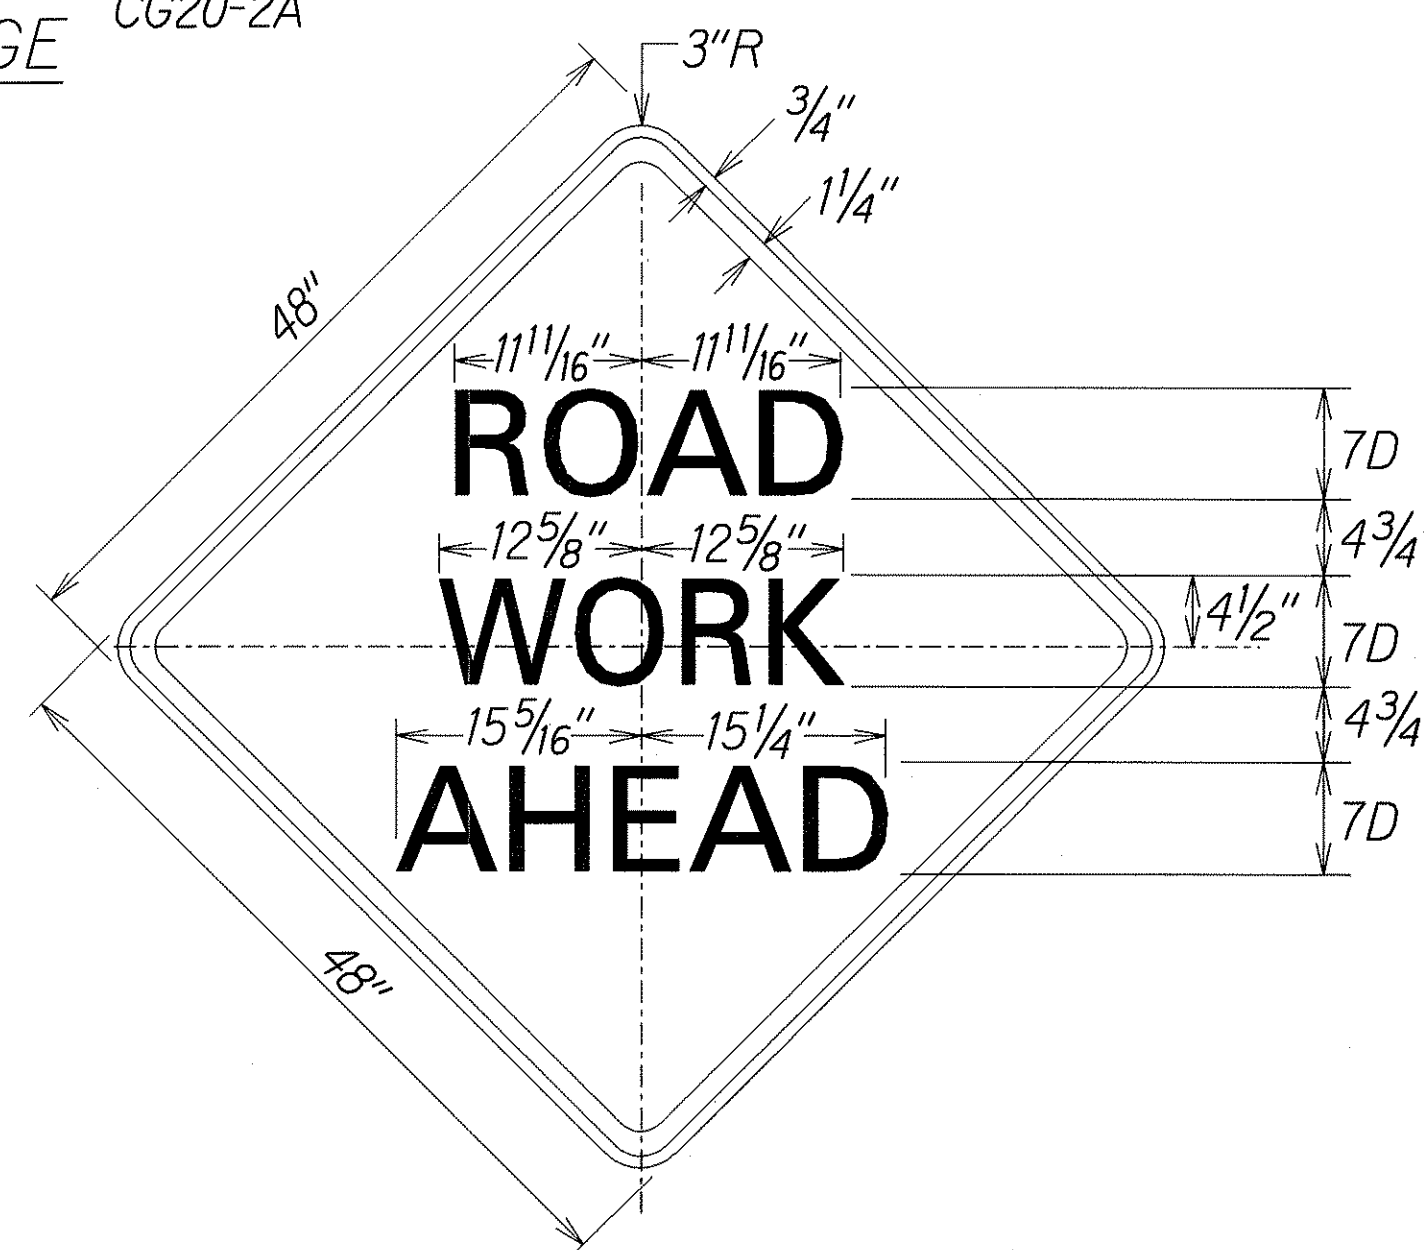

CW20-1A(d)

ORIGINAL PLAN	DATE
DESIGNED BY	
TRACED BY	
NOTED BY	
CHECKED BY	
DATE	

STATE OF HAWAII
DEPARTMENT OF TRANSPORTATION
HIGHWAYS DIVISION

CONSTRUCTION SIGN
PLAN & SCHEDULE
HAWAII BELT ROAD
CLEAN AND PAINT STEEL MEMBERS
KAPUE AND KOLEKOLE BRIDGES
F.A. PROJECT NO. NH-019-2(51)

Scale: None
Date: Sept. 2000

SHEET No. 1 OF 1 SHEETS