

INDEX TO DRAWINGS	
SHEET NO.	DESCRIPTION
1	TITLE SHEET
2	STANDARD PLANS SUMMARY
3	GENERAL NOTES
4	KAPUE BRIDGE PLANS & ELEVATION
5	KOLEKOLE BRIDGE PLANS AND ELEVATION
6	CONSTRUCTION SIGN PLAN

STATE OF HAWAI'I

DEPARTMENT OF TRANSPORTATION

HIGHWAYS DIVISION

HONOLULU, HAWAI'I

PLANS FOR

HAWAI'I BELT ROAD

CLEAN AND PAINT STEEL MEMBERS





KAPUE AND KOLEKOLE BRIDGES

FEDERAL AID PROJECT NO. NH-019-2(51)


DISTRICT OF SOUTH HILO

ISLAND OF HAWAI'I

FED. ROAD DIST. NO.	STATE	FED. AID PROJ. NO.	FISCAL YEAR	SHEET NO.	TOTAL SHEETS
HAWAI'I	HAW.	NH-019-2(51)	2001	1	6

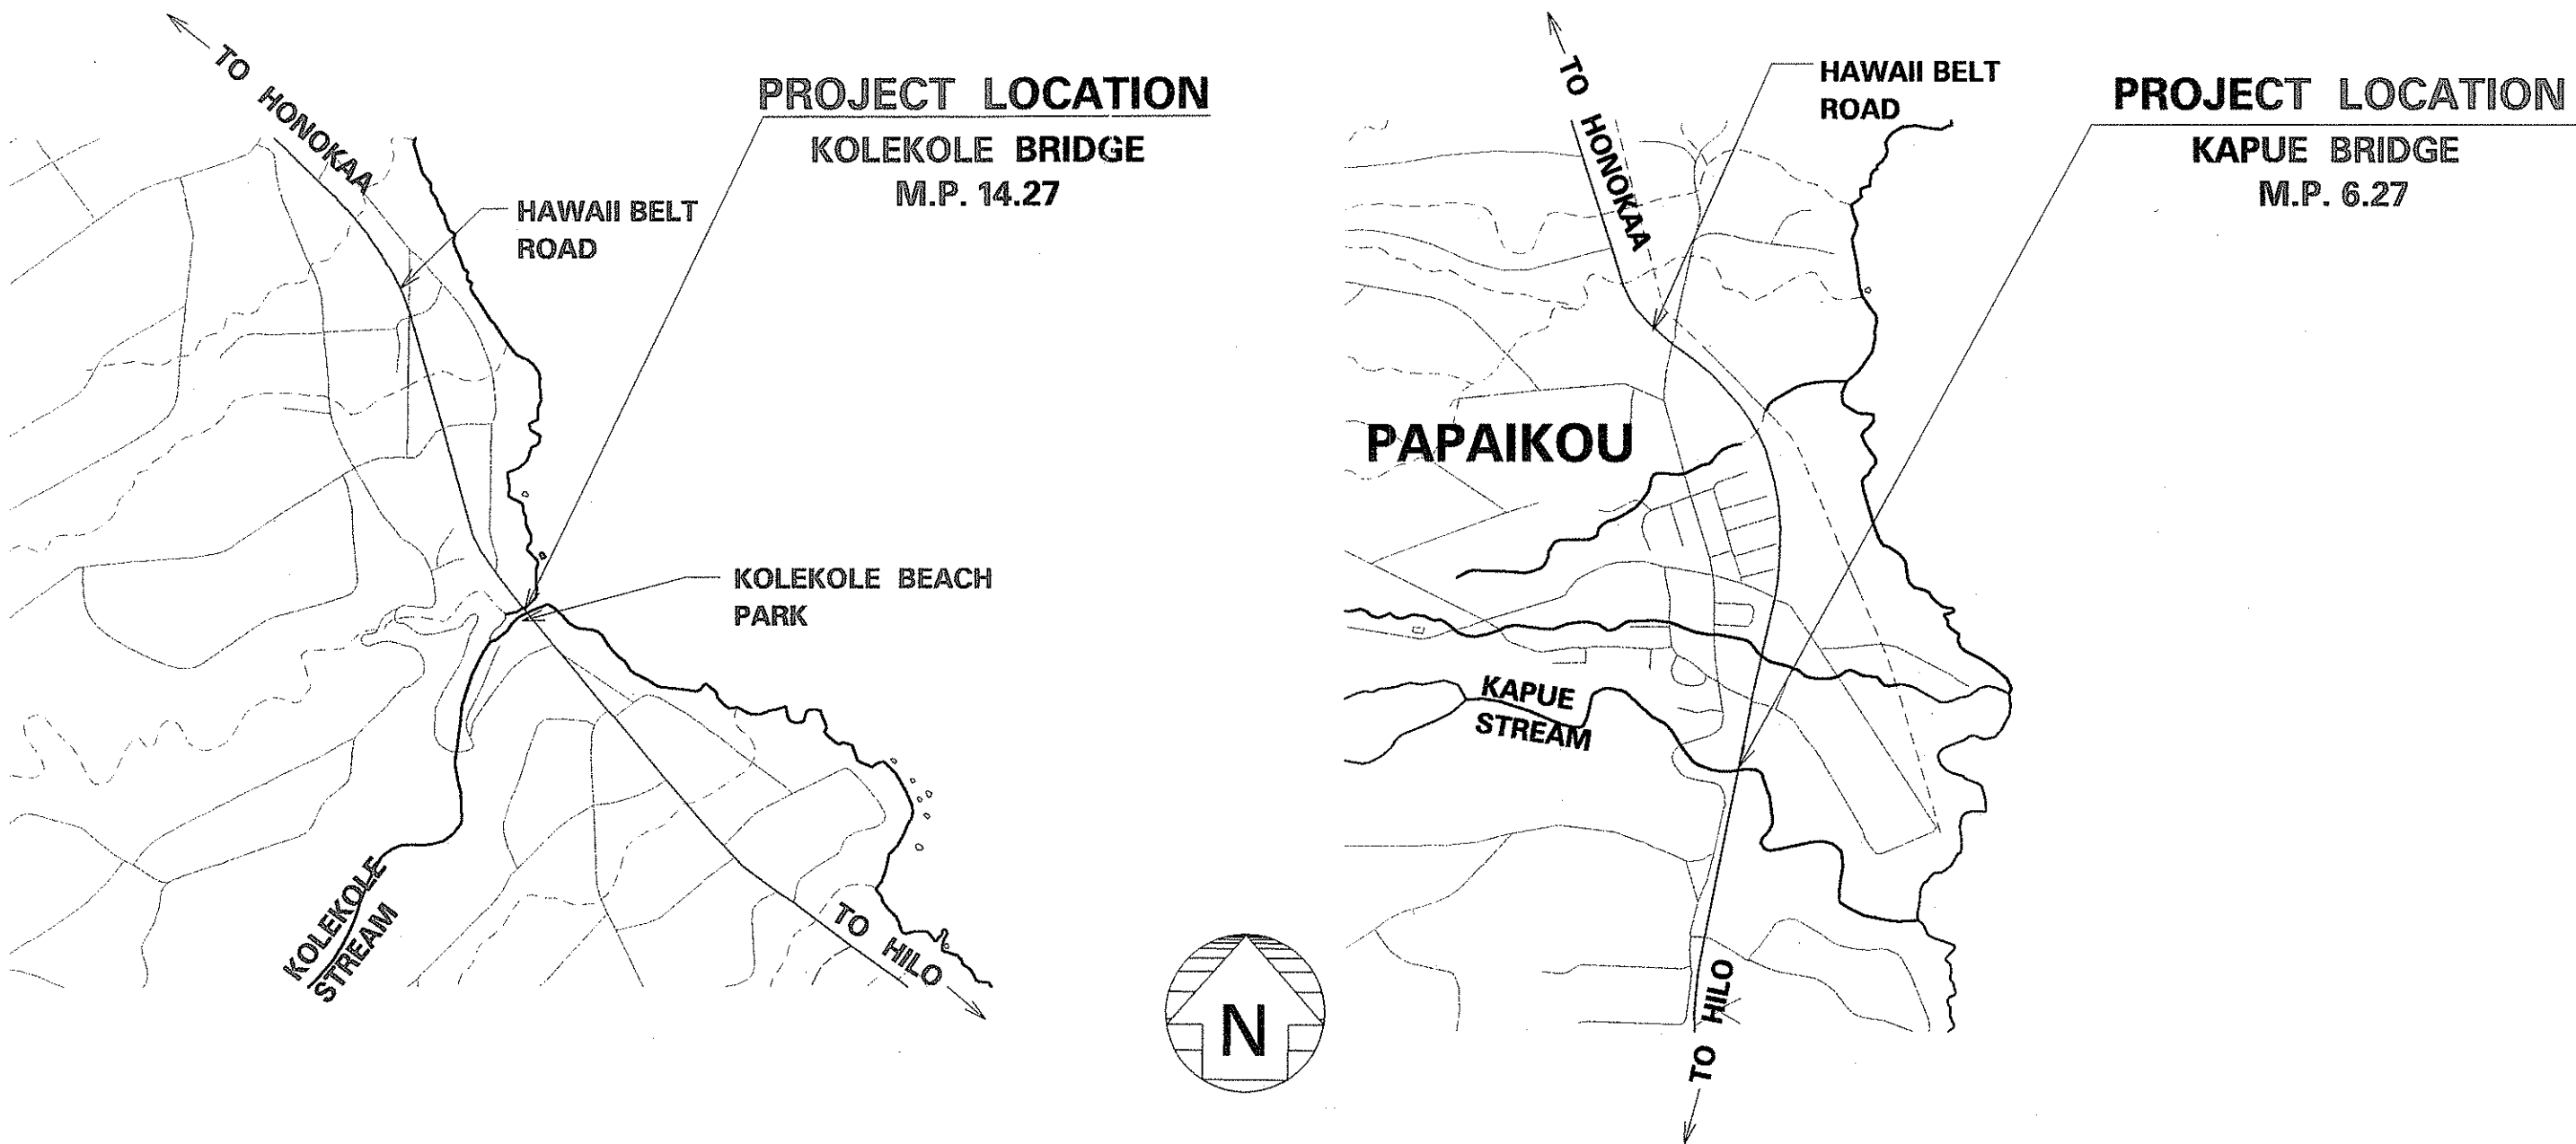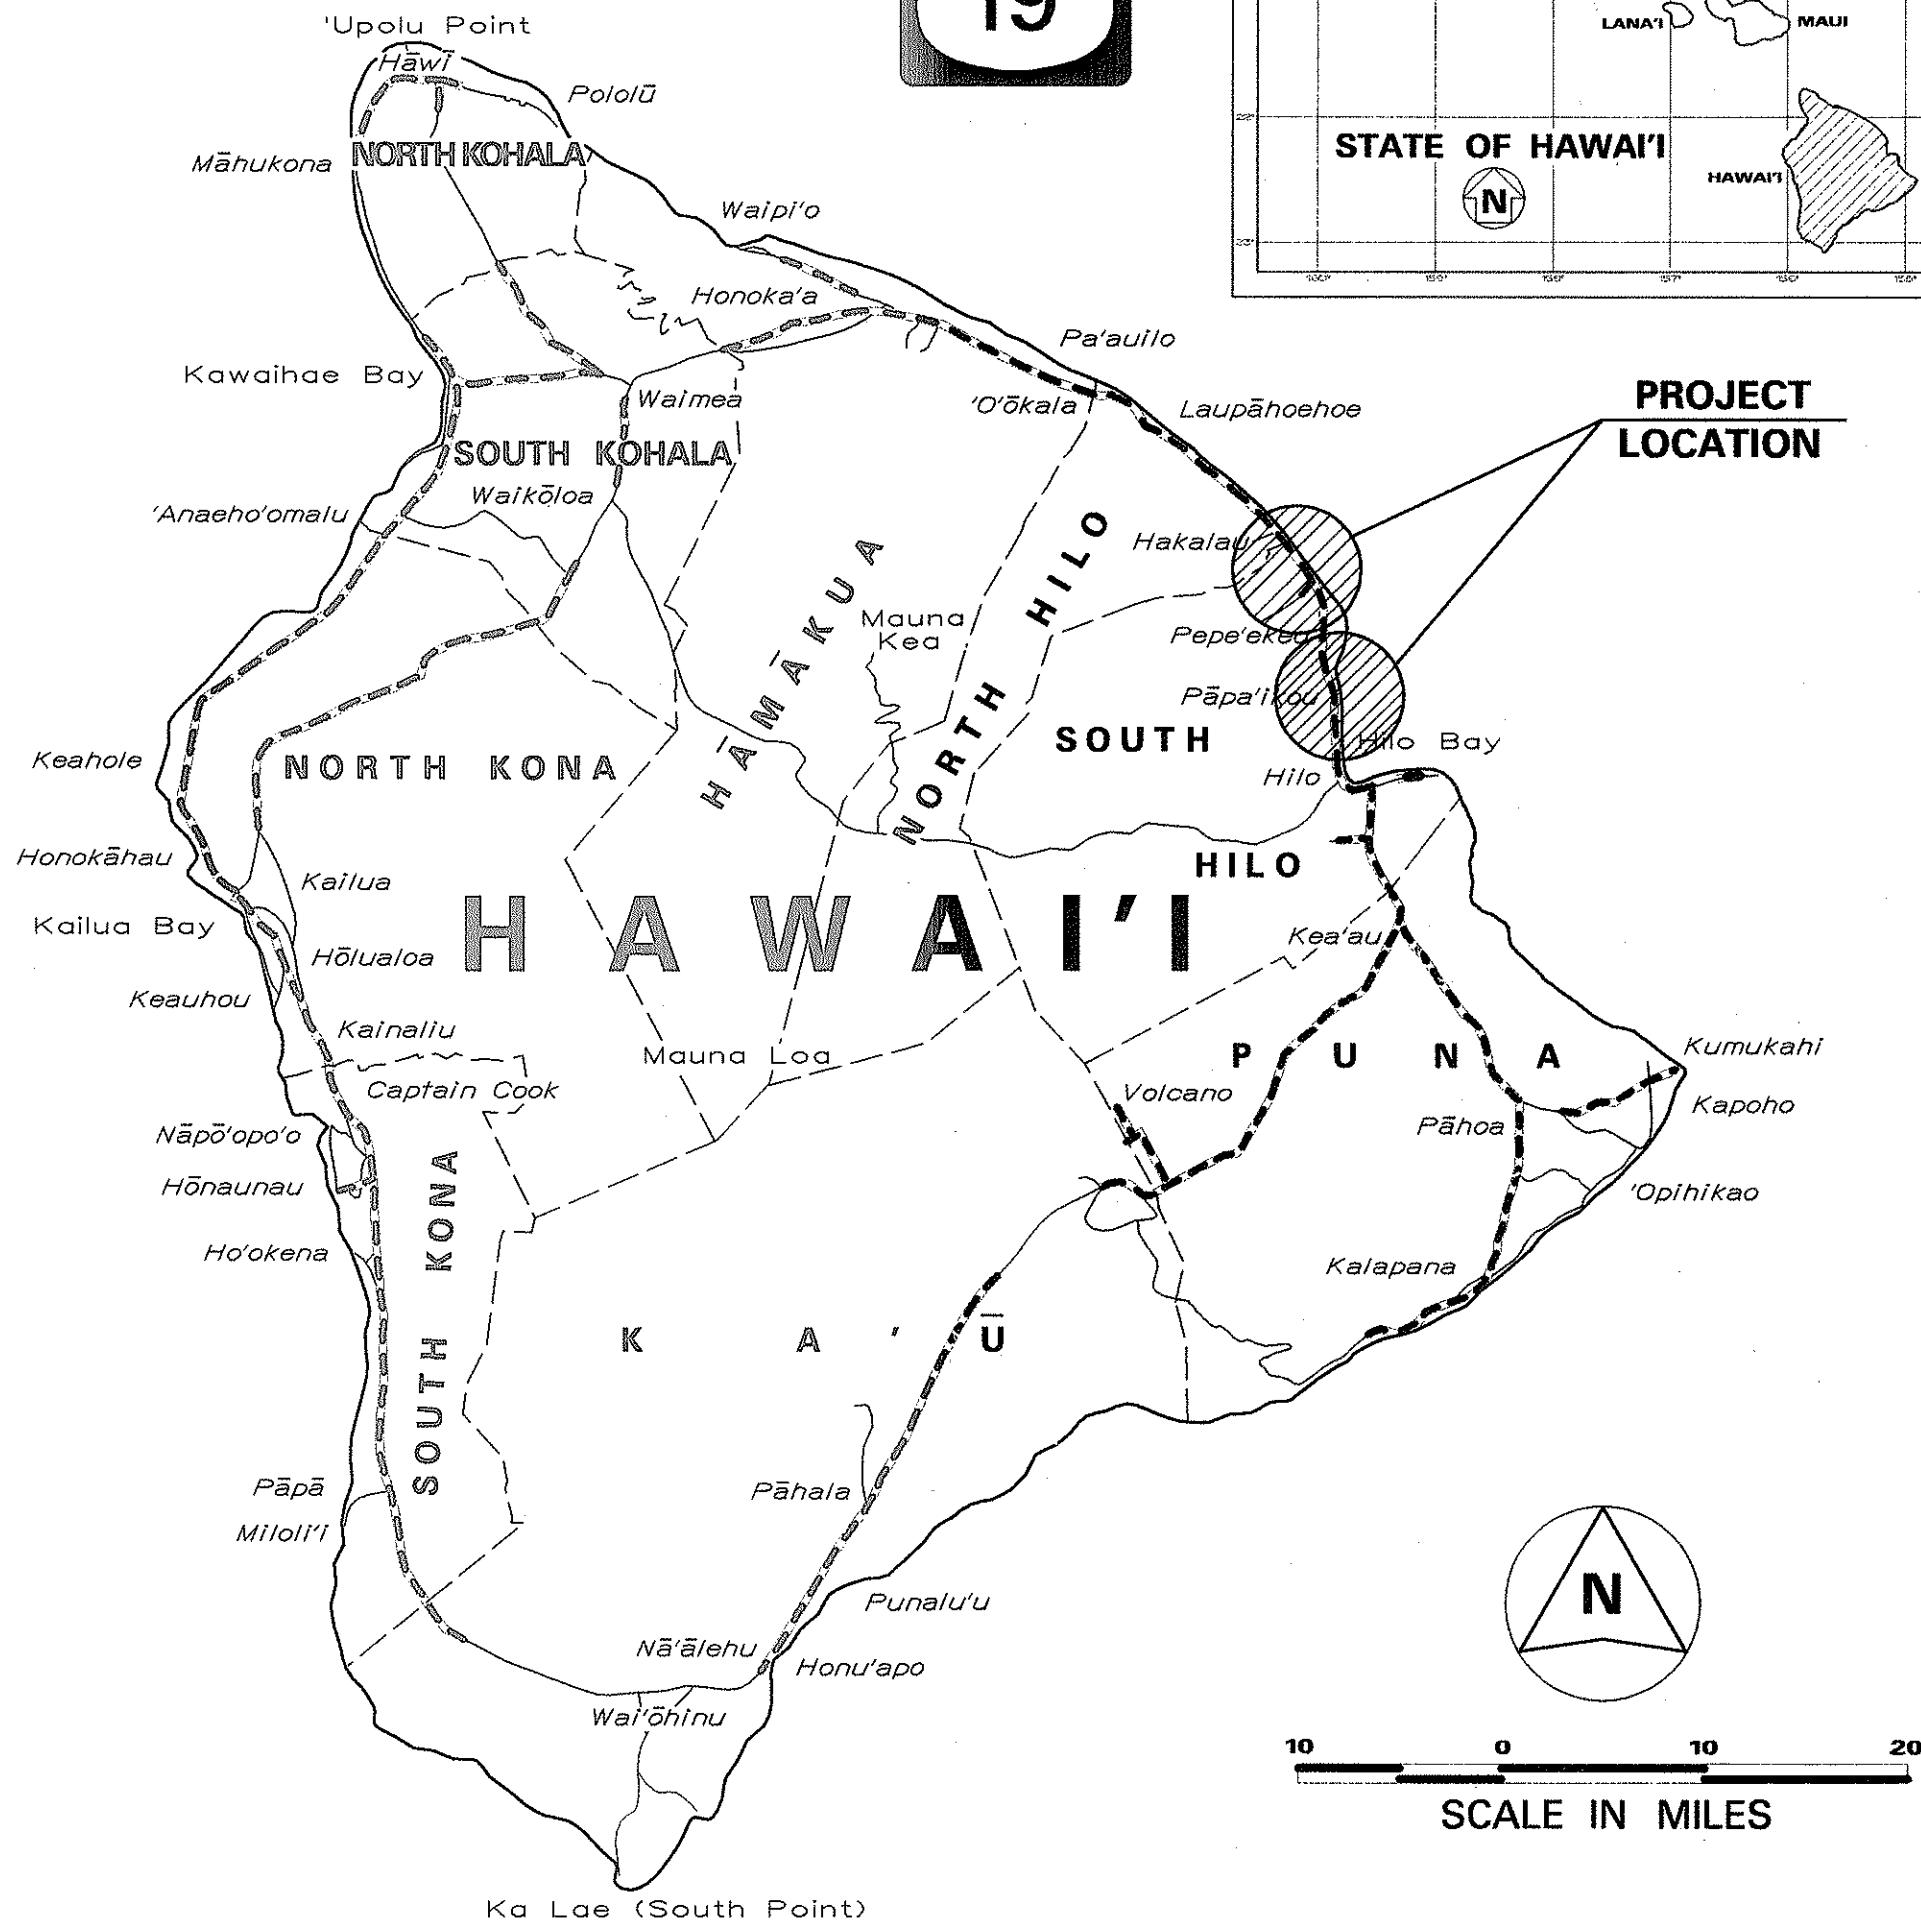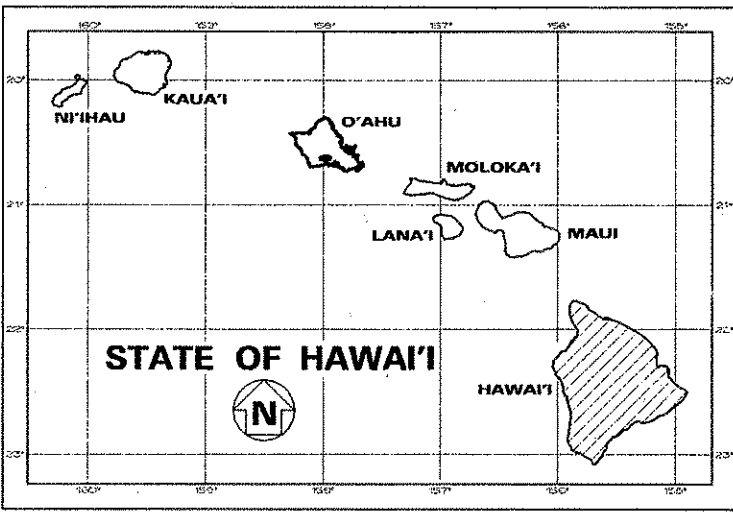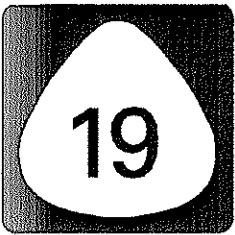

LOCATION PLANS

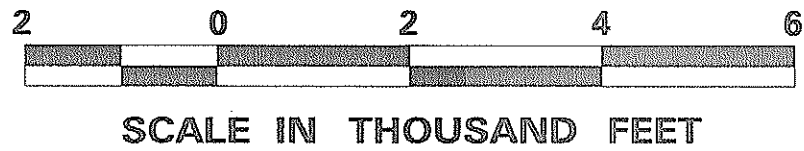

FEDERAL AID PROJECTS PREVIOUSLY CONSTRUCTED OR UNDER CONSTRUCTION

MILE POST 6.27 AND MILE POST 14.27

DEPARTMENT OF TRANSPORTATION STATE OF HAWAI'I	
APPROVED:	DATE
<i>[Signature]</i>	9/18/00
DIR. OF TRANSPORTATION	DATE

SSFM INTERNATIONAL INC. DESIGNED BY Robert Taira P. S. & E. BY Sept. 2000 DATE 933-8866 PHONE