
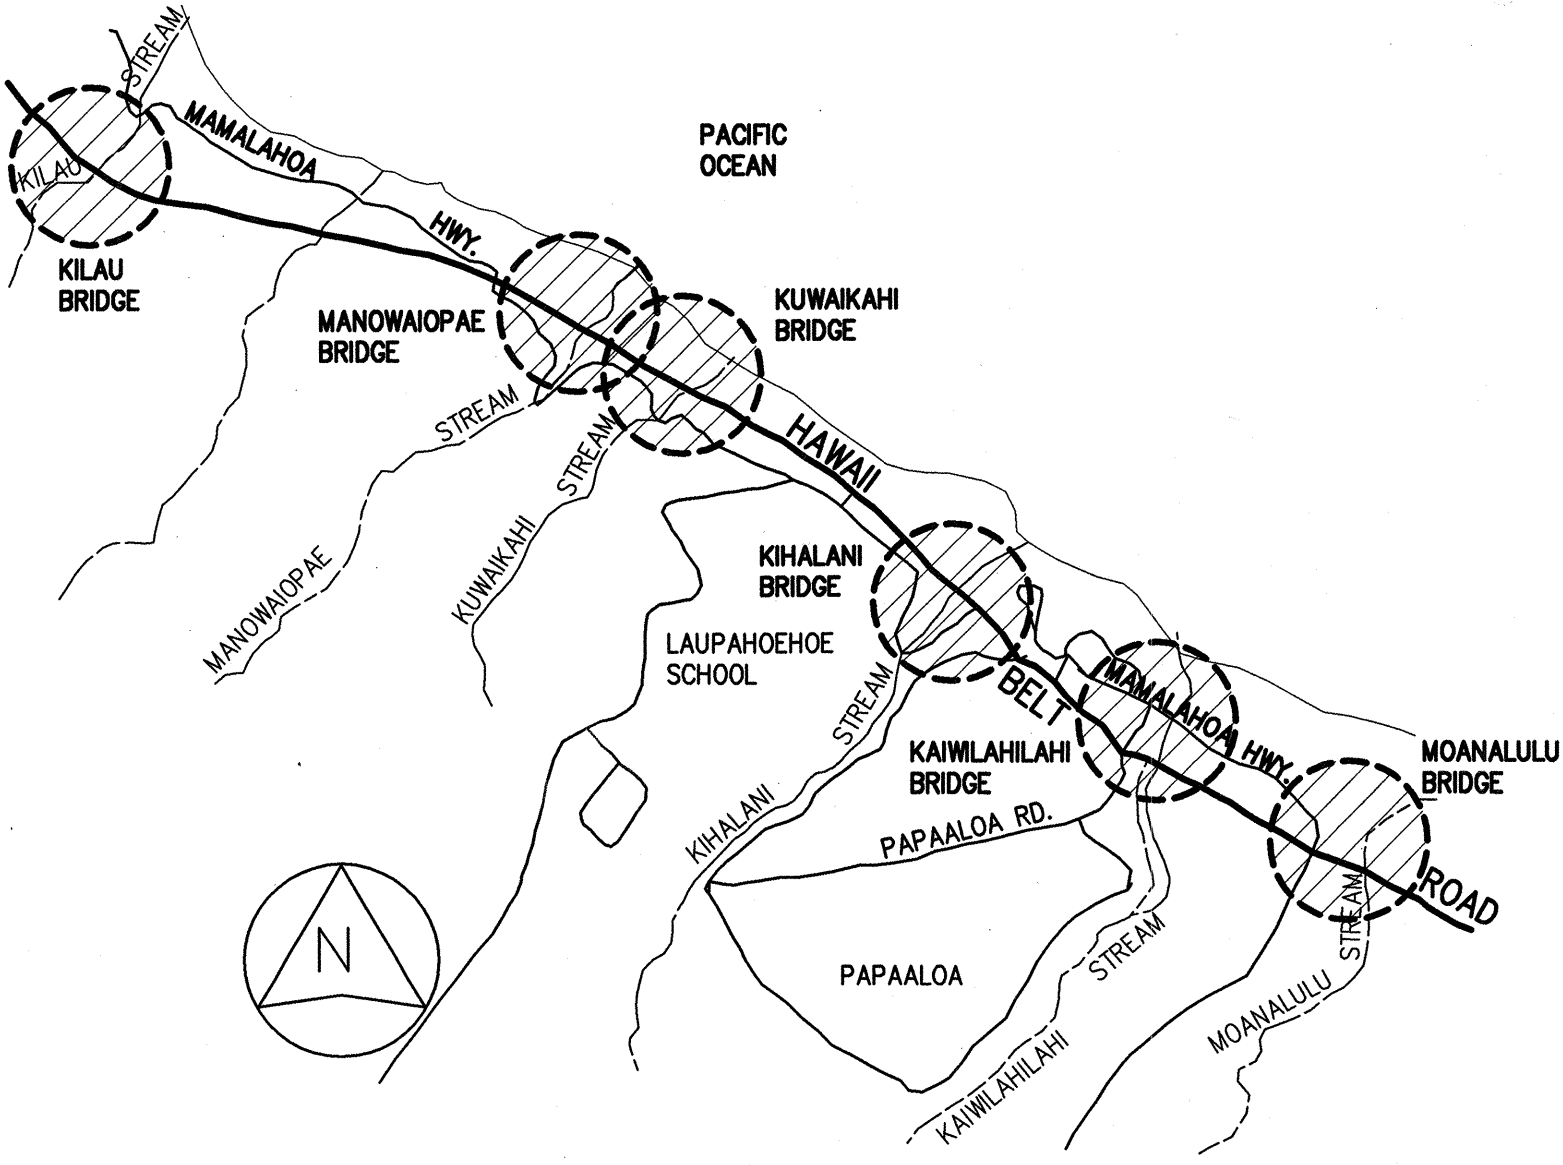
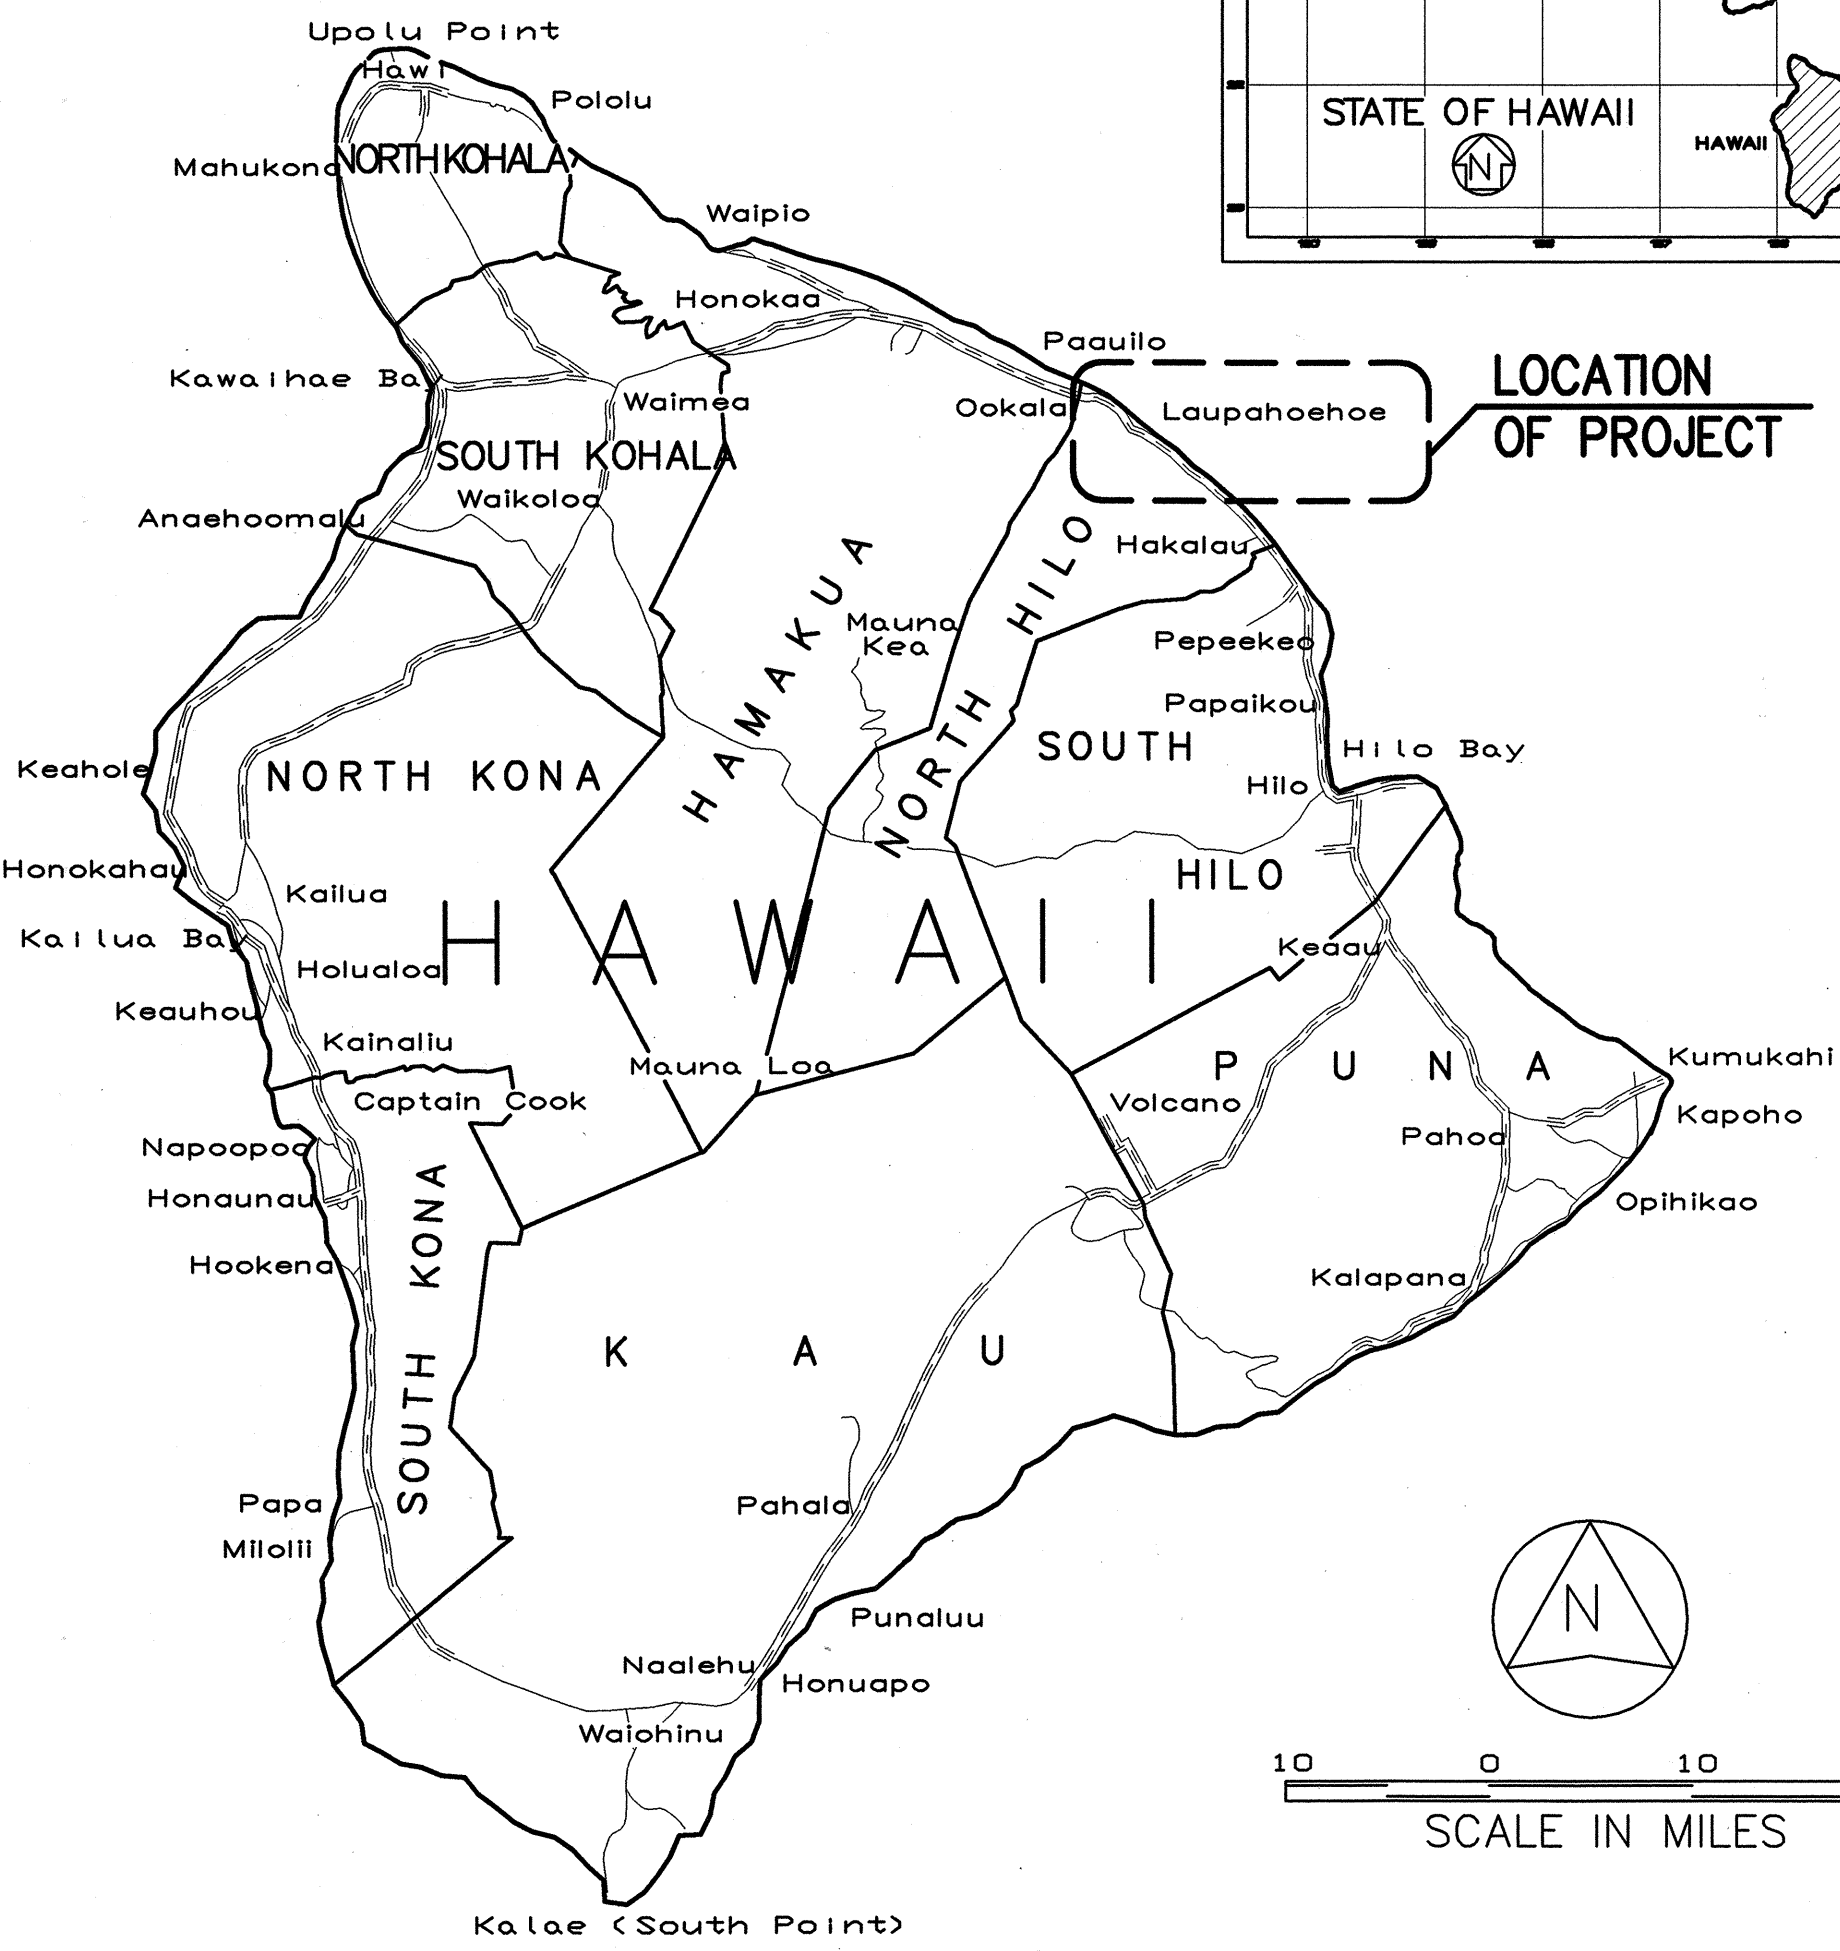


INDEX TO DRAWINGS	
SHEET NO.	DESCRIPTION
1	TITLE SHEET
2	STANDARD PLANS SUMMARY
3	GENERAL NOTES
4	MOANALULU BRIDGE - LAYOUT PLAN AND LONGITUDINAL SECTION
5	KAIWILAHILAHU BRIDGE - LAYOUT PLAN AND LONGITUDINAL SECTION
6	KIHALANI BRIDGE - LAYOUT PLAN AND LONGITUDINAL SECTION
7	KUWAIKAHI BRIDGE - LAYOUT PLAN AND LONGITUDINAL SECTION
8	MANOWAIOPAE BRIDGE - LAYOUT PLAN AND LONGITUDINAL SECTION
9	KILAU BRIDGE - LAYOUT PLAN
10	KILAU BRIDGE - LONGITUDINAL SECTION
11-19	MOANALULU BRIDGE - SECTIONS AND DETAILS
20-27	KAIWILAHILAHU BRIDGE - SECTIONS AND DETAILS
28-34	KIHALANI BRIDGE - SECTIONS AND DETAILS
35-47	KUWAIKAHI BRIDGE - SECTIONS AND DETAILS
48-54	MANOWAIOPAE BRIDGE - SECTIONS AND DETAILS
55-60	KILAU BRIDGE - SECTIONS AND DETAILS
61	TYPICAL LINK BEAM DETAILS

STATE OF HAWAII
DEPARTMENT OF TRANSPORTATION
HIGHWAYS DIVISION
HONOLULU, HAWAII
PLANS FOR
HAWAII BELT ROAD
SEISMIC RETROFIT OF VARIOUS BRIDGES
VICINITY OF LAUPAHOEHOE
FEDERAL AID PROJECT NO. BR-019-2(44)
DISTRICT OF NORTH HILO
ISLAND OF HAWAII

FED. ROAD DIST. NO.	STATE	FED. AID PROJ. NO.	FISCAL YEAR	SHEET NO.	TOTAL SHEETS
HAWAII	HAW.	BR-019-2(44)	1998	1	61

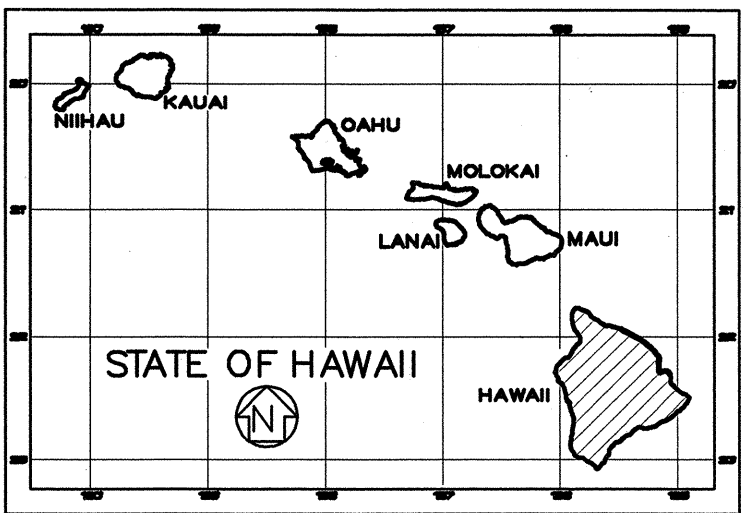

MOANALULU BRIDGE	M.P. 23.66
KAIWILAHILAHU BRIDGE	M.P. 23.96
KIHALANI BRIDGE	M.P. 24.30
KUWAIKAHI BRIDGE	M.P. 24.77
MANOWAIOPAE BRIDGE	M.P. 24.94
KILAU BRIDGE	M.P. 25.63

LAYOUT PLAN
NOT TO SCALE

DEPARTMENT OF TRANSPORTATION
STATE OF HAWAII
APPROVED: *E. Barroga, Jr.* 6/4/98
DIR. OF TRANSPORTATION DATE

ORIGINAL PLAN	DATE
NOTED BY	
DESIGNED BY	
CHECKED BY	

DESIGNED BY
E. BARROGA, JR.
P. S. & E. BY
587-2123
APRIL 1998
DATE

04/02/98 14:08 BY