

INDEX TO DRAWINGS		
SHEET NO.	DRAWING NO.	DESCRIPTION
1	—	TITLE SHEET
2	SP1	STANDARD PLAN SUMMARY
3	S1	GENERAL NOTES
4	S2	NIEIE BRIDGE — LAYOUT PLAN AND LONGITUDINAL SECTION
5	S3	NIEIE BRIDGE ABUTMENT NO. 1 — EXISTING CONDITIONS ELEVATION AND SECTION
6	S4	NIEIE BRIDGE ABUTMENT NO. 1 — NEW CONDITIONS ELEVATION AND SECTION
7	S5	NIEIE BRIDGE ABUTMENT NO. 2 — EXISTING CONDITIONS ELEVATION AND SECTION
8	S6	NIEIE BRIDGE ABUTMENT NO. 2 — NEW CONDITIONS ELEVATION AND SECTION
9	S7	NIEIE BRIDGE ABUTMENT NO. 1 DETAILS
10	S8	NIEIE BRIDGE ABUTMENT NO. 2 DETAILS
11	S9	NIEIE BRIDGE PIER ELEVATION AND SECTION
12	S10	NIEIE BRIDGE PIER DETAILS
13	S11	KAWAIHAE BRIDGE — LAYOUT PLAN AND LONGITUDINAL SECTION
14	S12	KAWAIHAE BRIDGE ABUTMENT NO. 1 ELEVATION AND PLAN
15	S13	KAWAIHAE BRIDGE ABUTMENT NO. 2 ELEVATION AND PLAN
16	S14	KAWAIHAE BRIDGE ABUTMENT NO. 1 DETAILS
17	S15	KAWAIHAE BRIDGE ABUTMENT NO. 2 DETAILS

STATE OF HAWAII

DEPARTMENT OF TRANSPORTATION

HIGHWAYS DIVISION

HONOLULU, HAWAII

PLANS FOR

SEISMIC RETROFIT OF VARIOUS BRIDGES





VICINITY OF HONOKAA AND KAWAIHAE

FEDERAL AID PROJECT NO. BR-0100(61)



DISTRICTS OF HAMAKUA AND SOUTH KOHALA

ISLAND OF HAWAII

FED. ROAD DIST. NO.	STATE	FED. AID PROJ. NO.	FISCAL YEAR	SHEET NO.	TOTAL SHEETS
HAWAII	HAW.	BR-0100(61)	1999	1	17

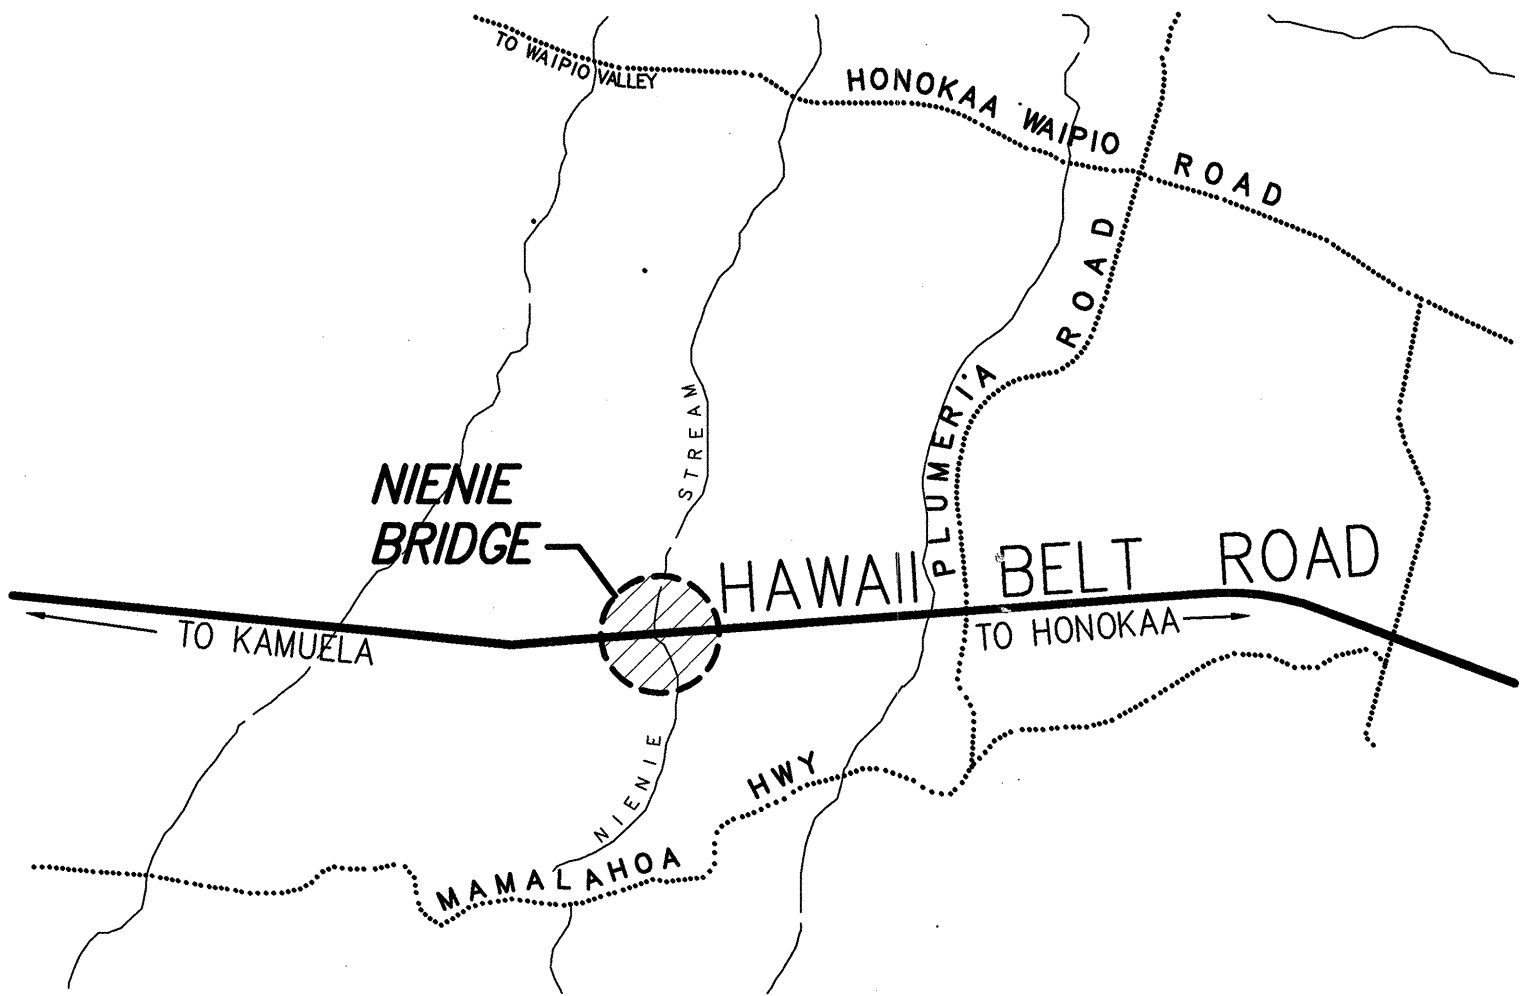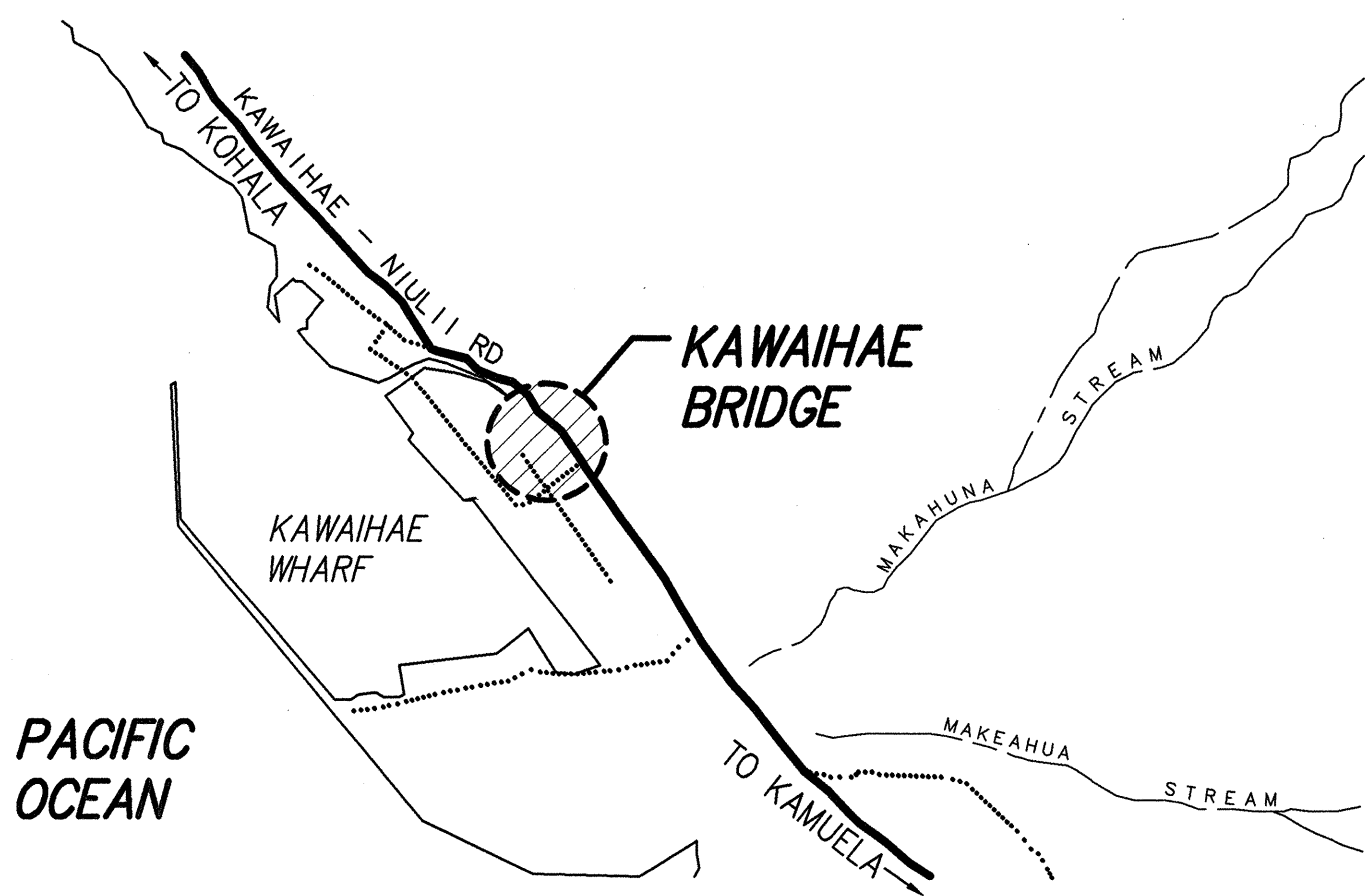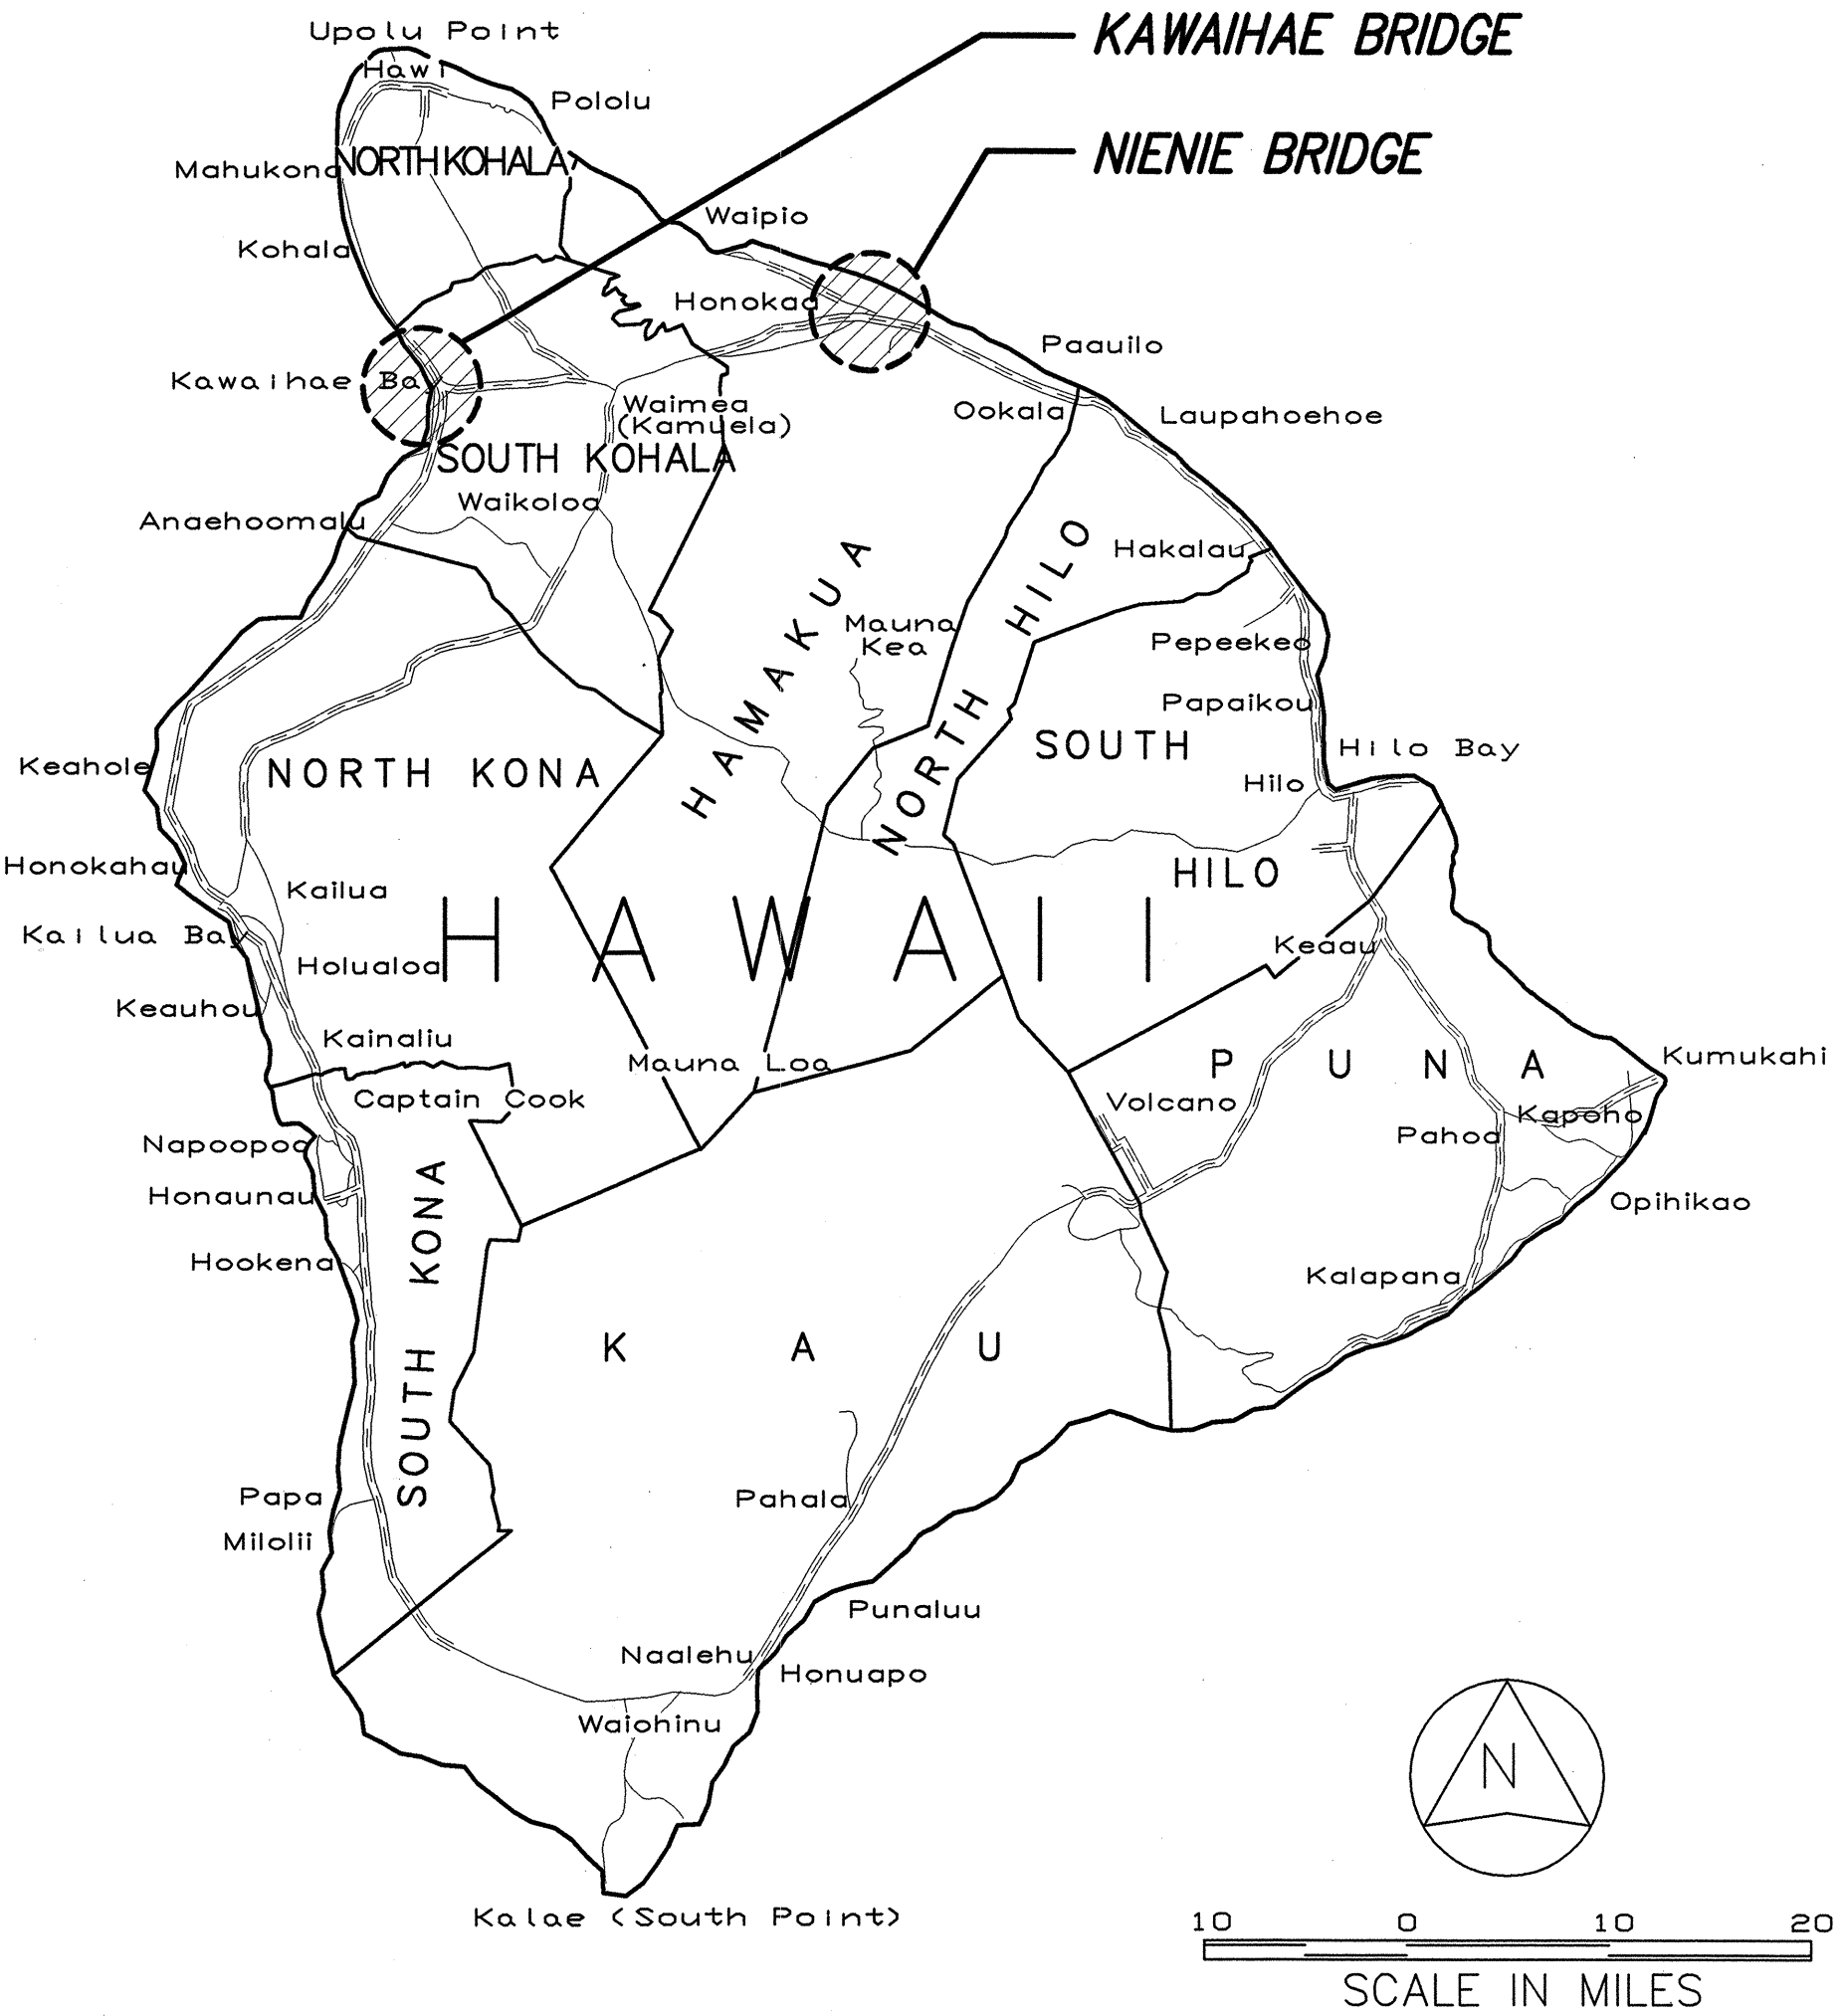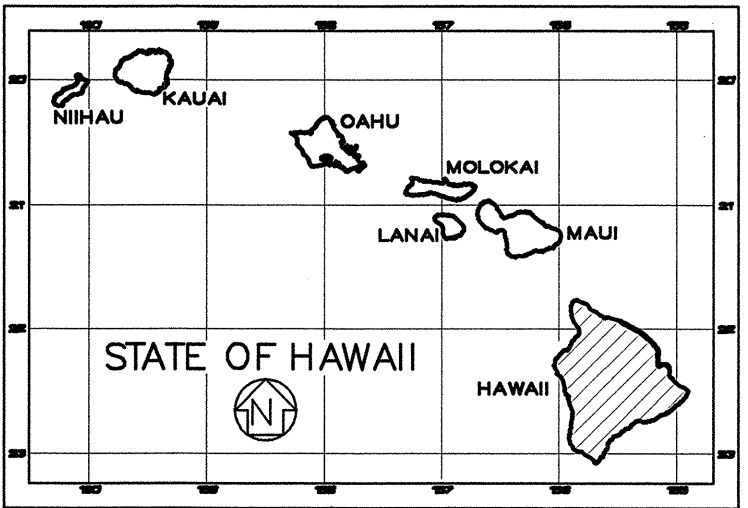

LAYOUT PLANS
NOT TO SCALE

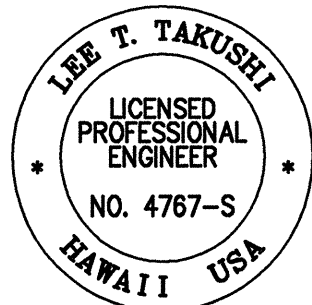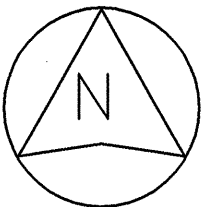

This work was prepared by
me or under my supervision.

DEPARTMENT OF TRANSPORTATION
STATE OF HAWAII
APPROVED:
10/28/99
DIR. OF TRANSPORTATION DATE

SURVEY PLOTTED BY	DATE
DRAWN BY	" "
CHECKED BY	" "
NOTED BY	" "
CHECKED BY	" "
No.	" "

SSFM ENGINEERS, INC. ED. YOSHIDA August 1999
DESIGNED BY P. S. & E. BY DATE
PHONE 692-7547