

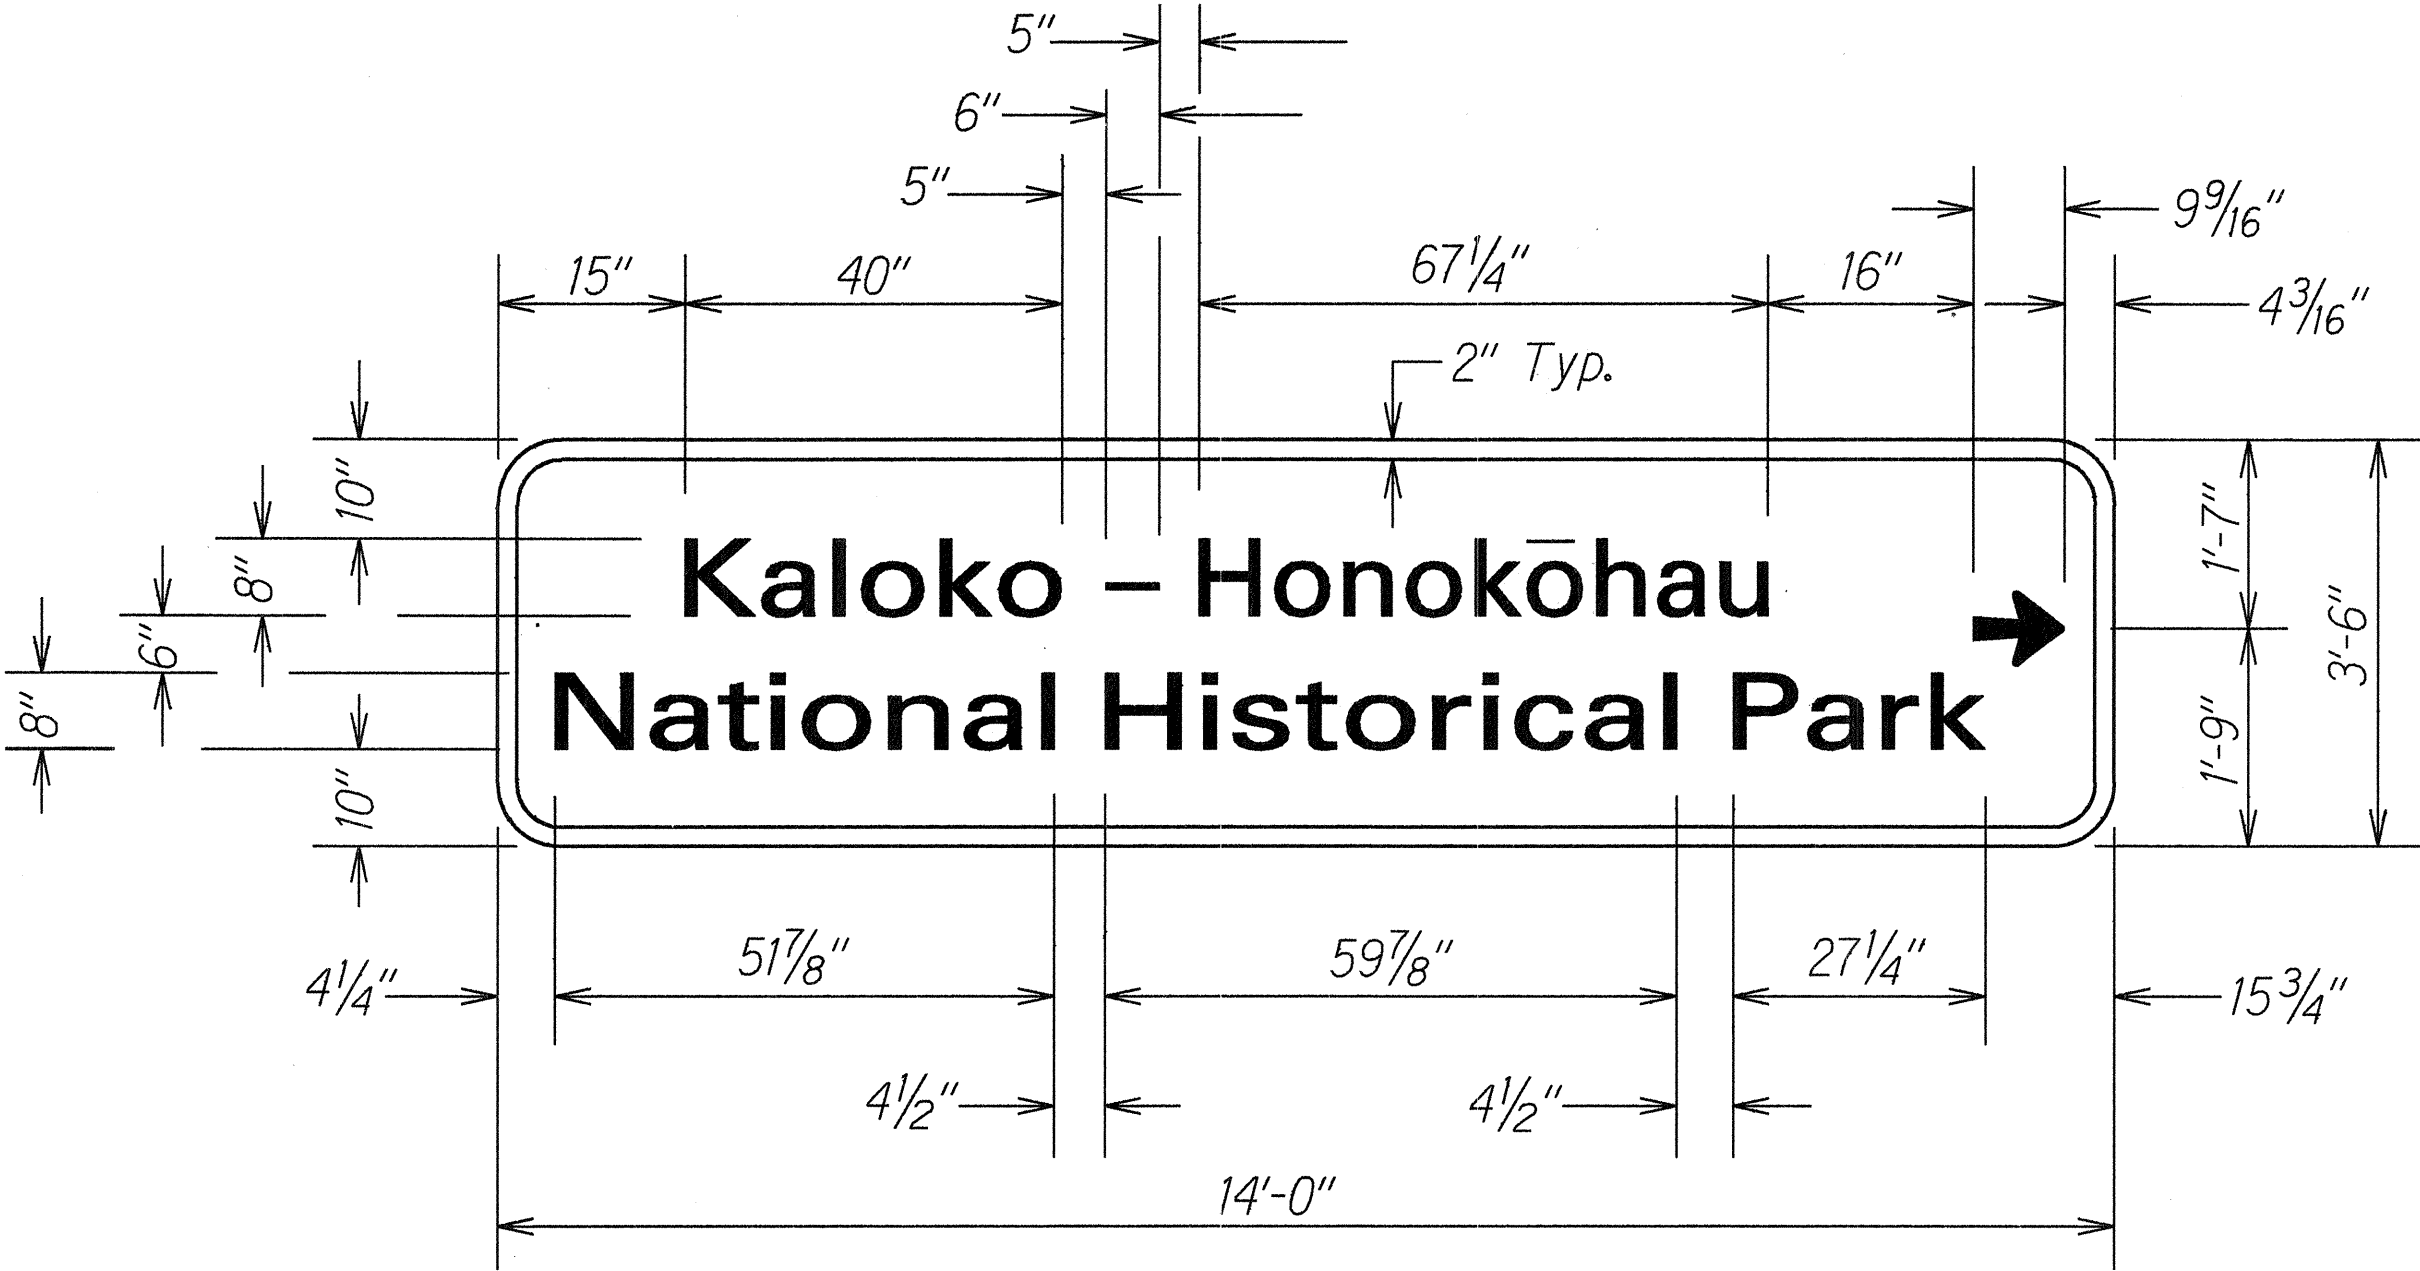



FED. ROAD DIST. NO.	STATE	FED. AID PROJ. NO.	FISCAL YEAR	SHEET NO.	TOTAL SHEETS
HAWAII	HAW.	FLH-019-1(26)	2000	13	46

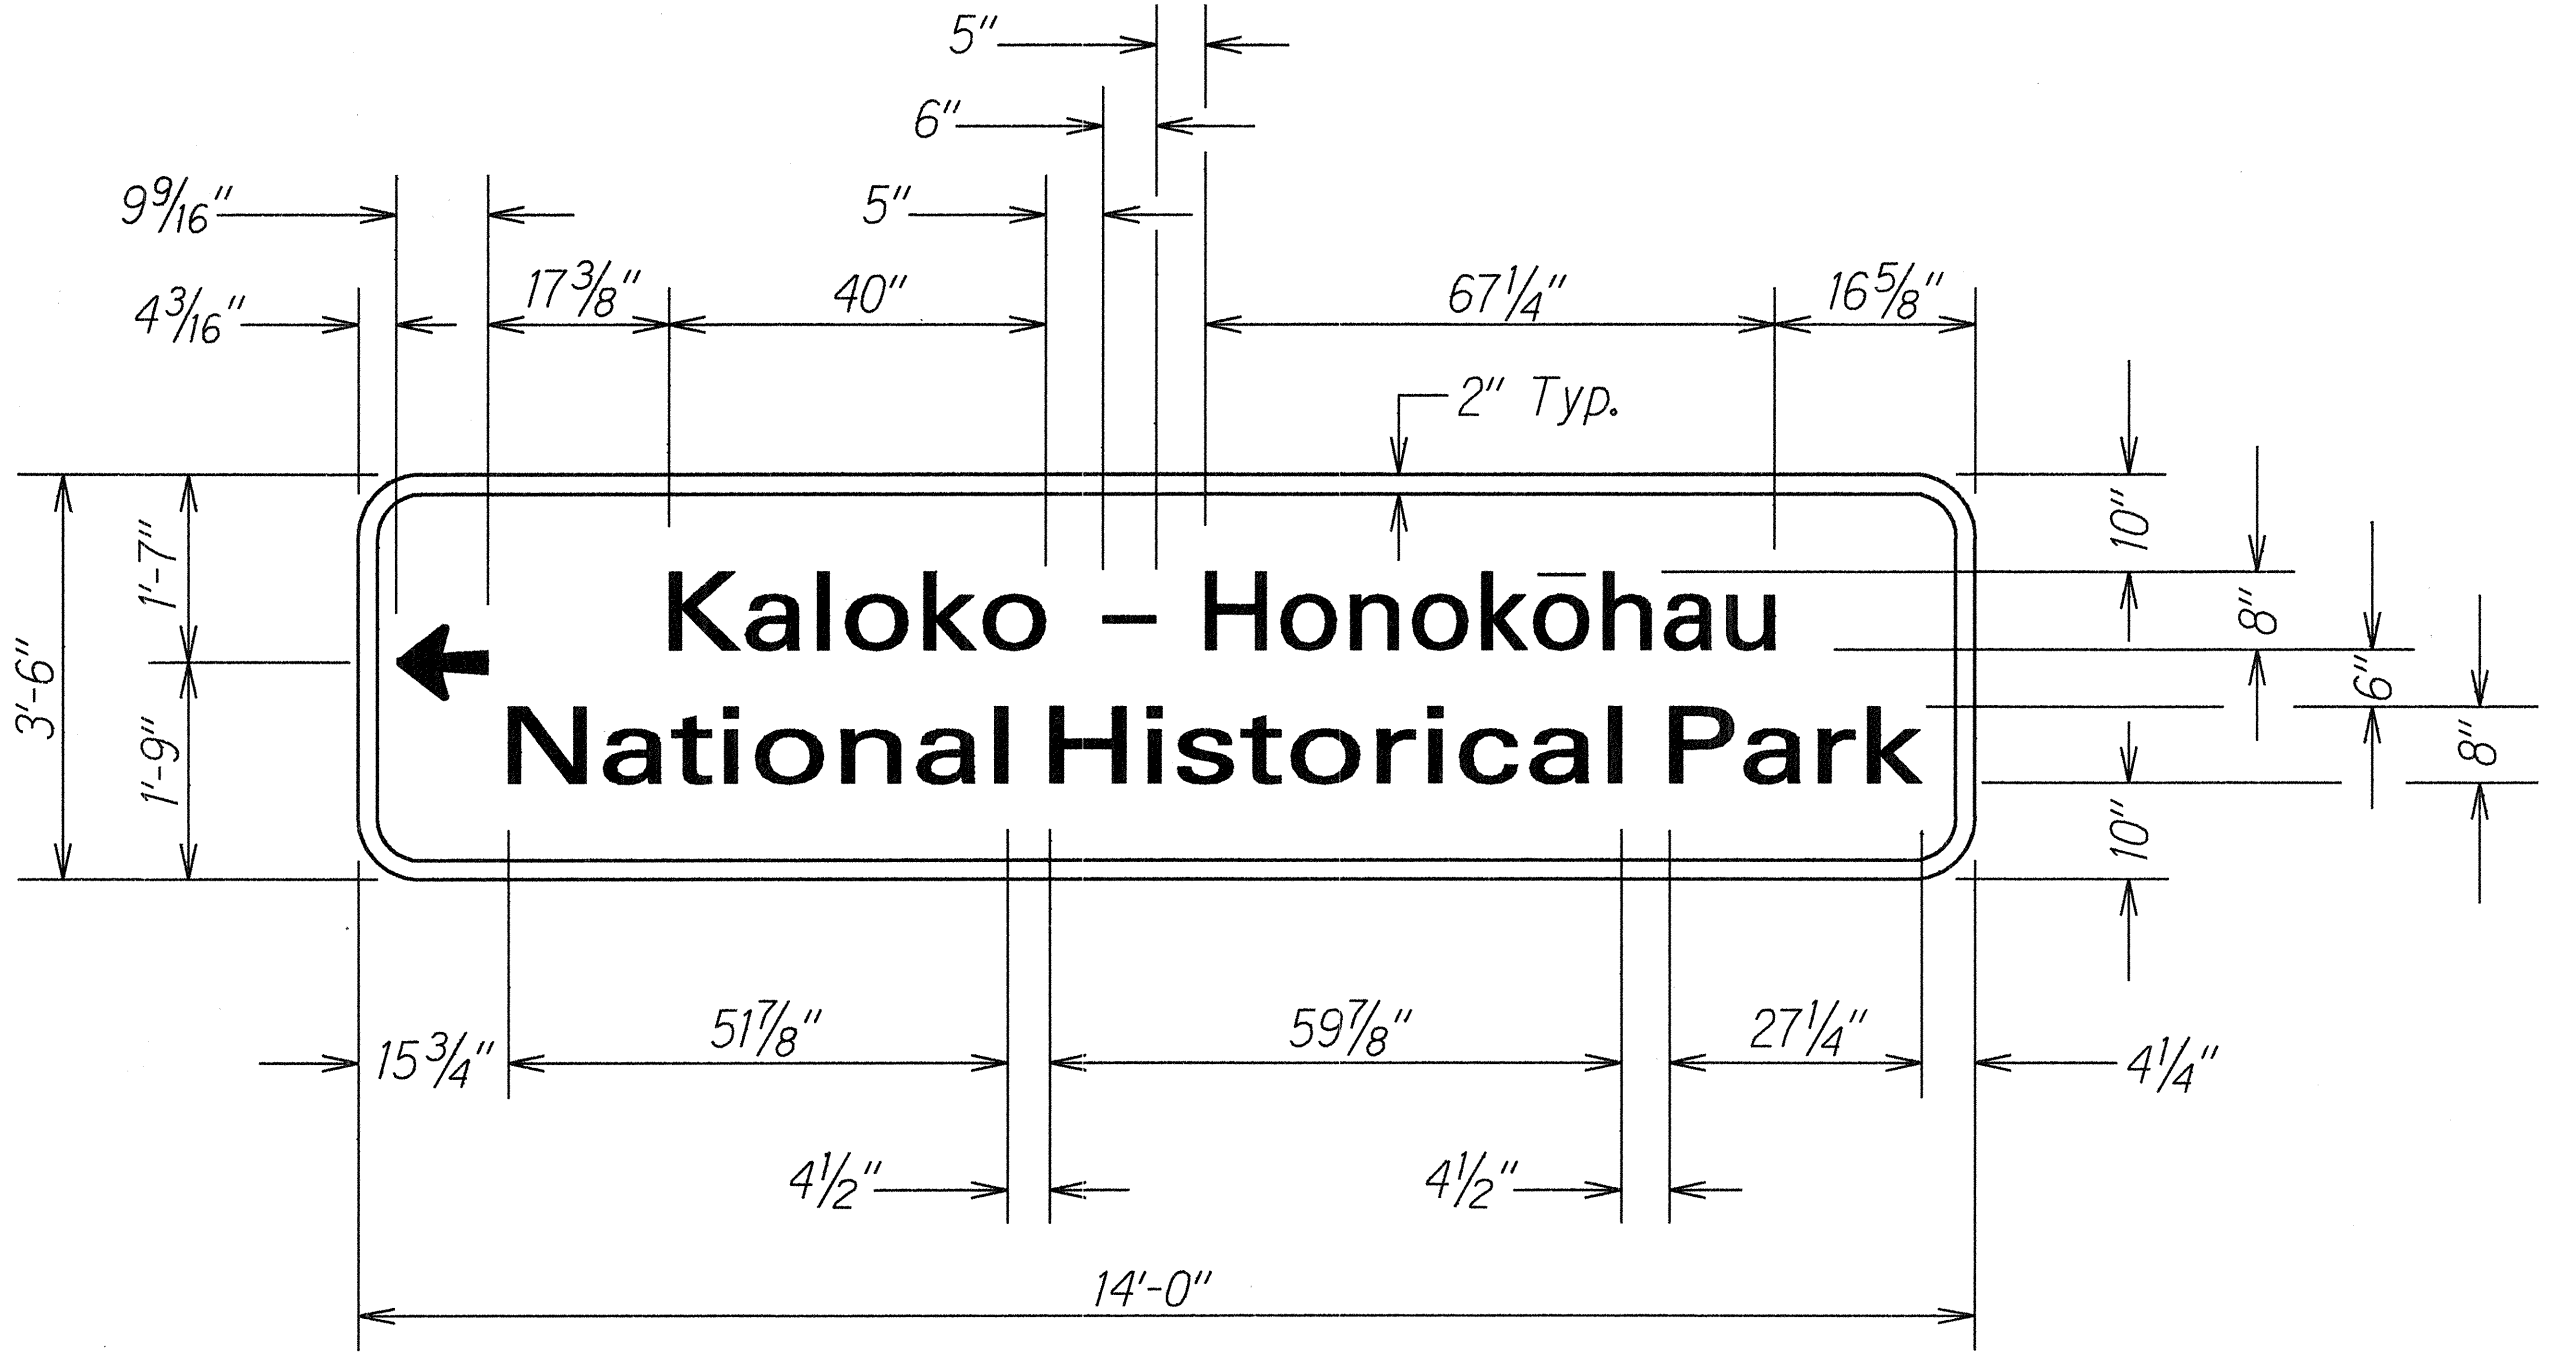


D-2
(Not to Scale)
White Reflectorized Legend and Border
on a Brown Reflectorized Background

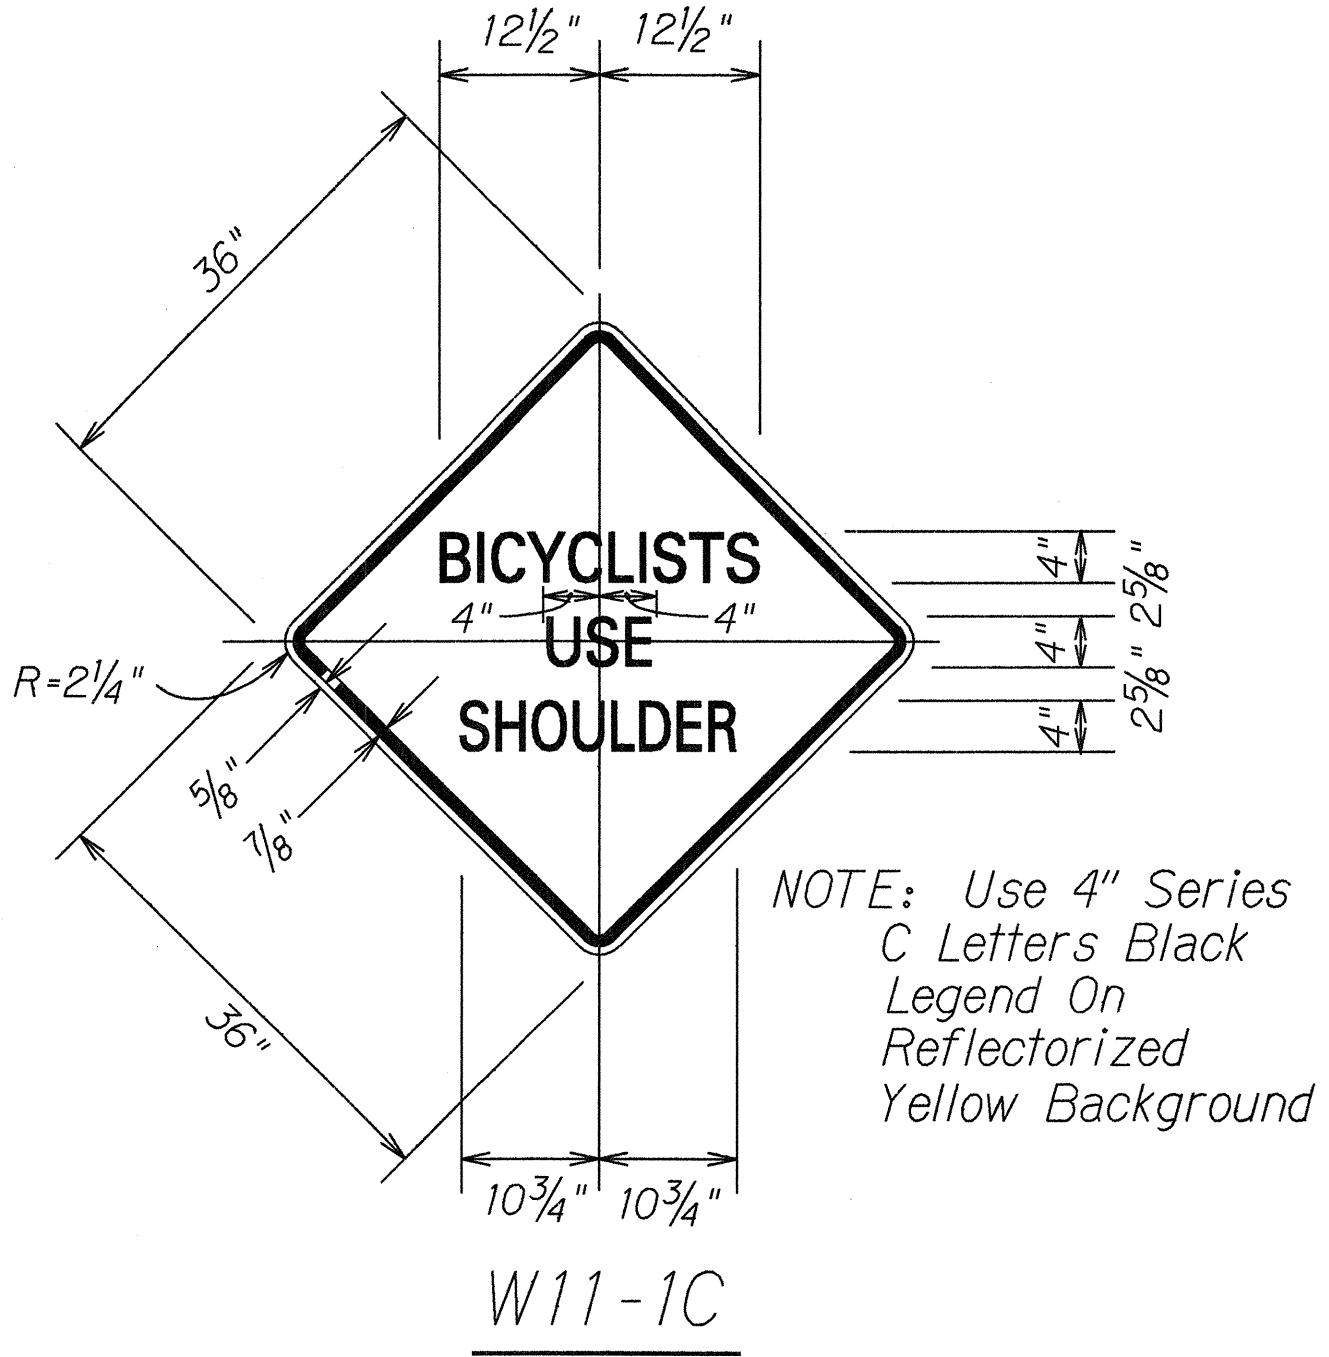

D-1
(Not to Scale)
White Reflectorized Legend and Border
on a Brown Reflectorized Background

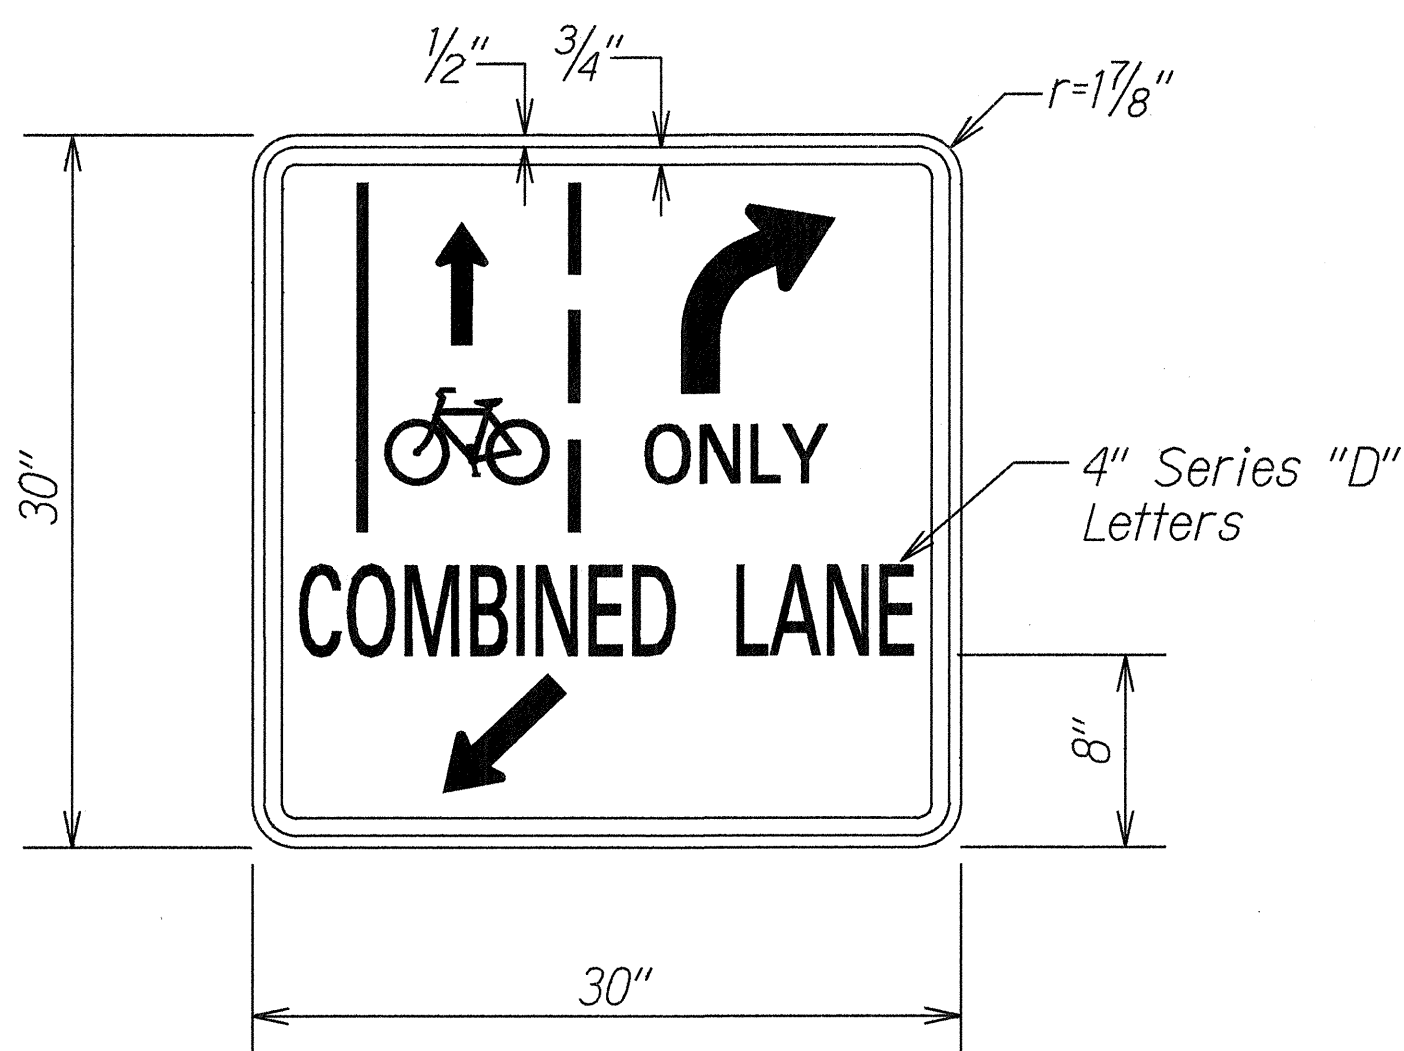

COMBINED LANE SIGN
(Not to Scale)
(30" x 30")
Black Lettering and Marking
on a White Reflectorized Background

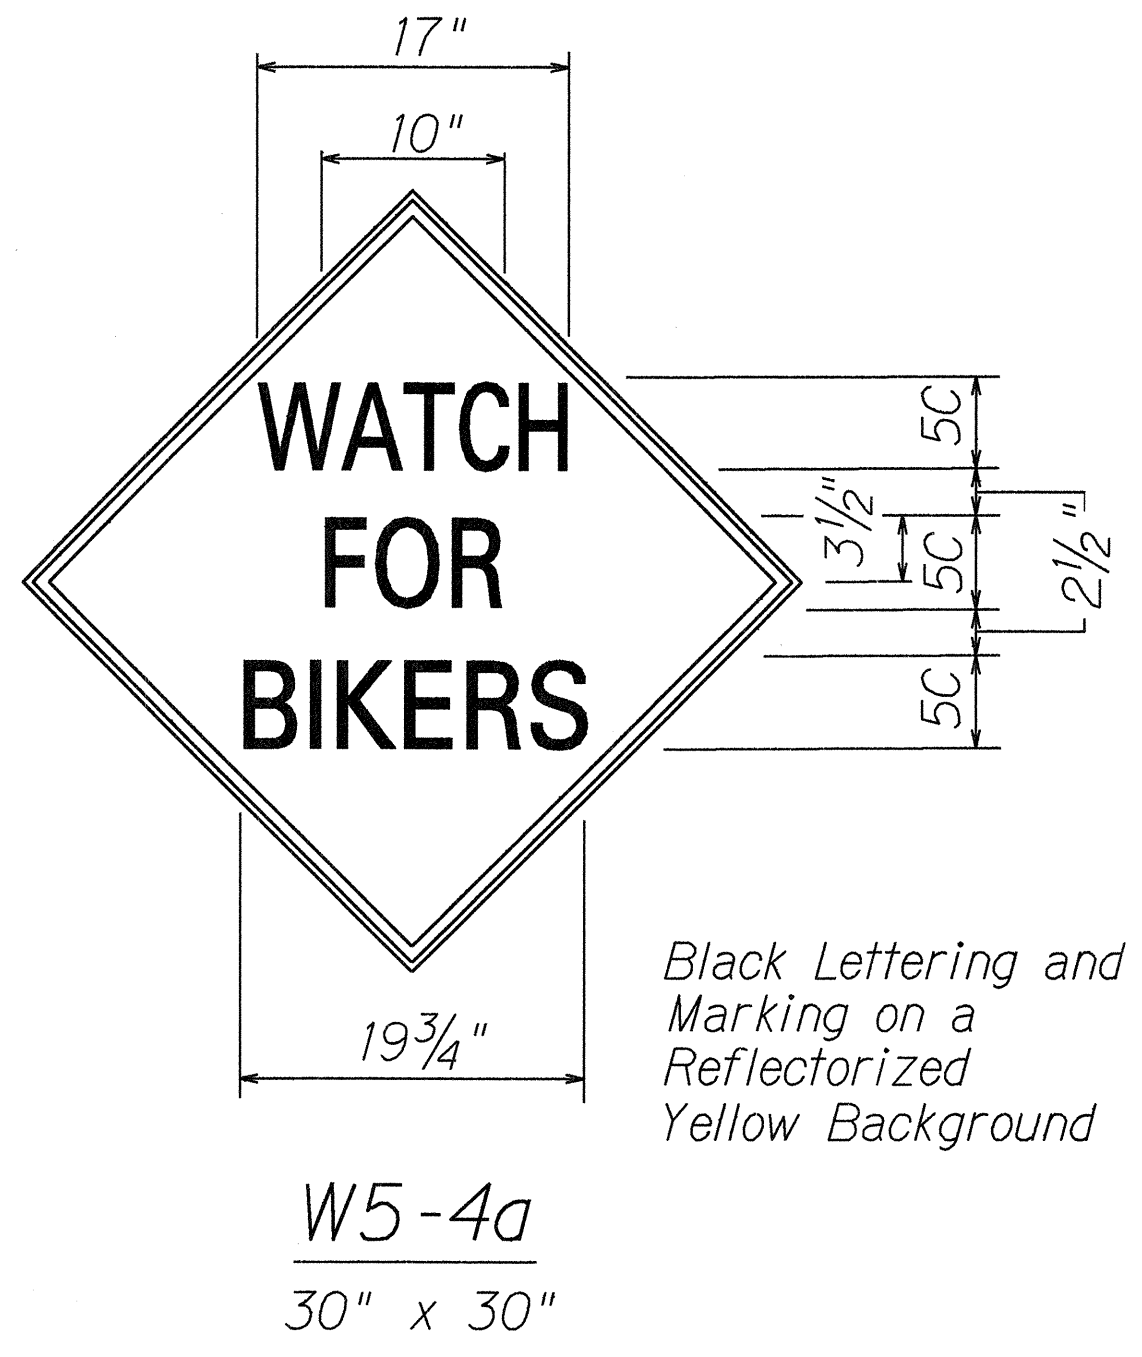

STATE OF HAWAII
DEPARTMENT OF TRANSPORTATION
HIGHWAYS DIVISION
SIGN DETAILS
QUEEN KA'AHUMANU HIGHWAY
INTERSECTION IMPROVEMENTS TO
KALOKO-HONOKŌHAU NATIONAL HISTORICAL PARK
PROJECT NO. FLH-019-1(26)
Scale: None Date: Mar., 1998
SHEET No. 1 OF 1 SHEETS

ORIGINAL PLAN	SURVEY PLOTTED BY	DATE
NOTED	DRAWN BY	
DESIGNED BY	CHECKED BY	
NO. 100		