




FED. ROAD DIST. NO.	STATE	FED. AID PROJ. NO.	FISCAL YEAR	SHEET NO.	TOTAL SHEETS
HAWAII	HAW.	FLH-019-1(26)	2000	5	46

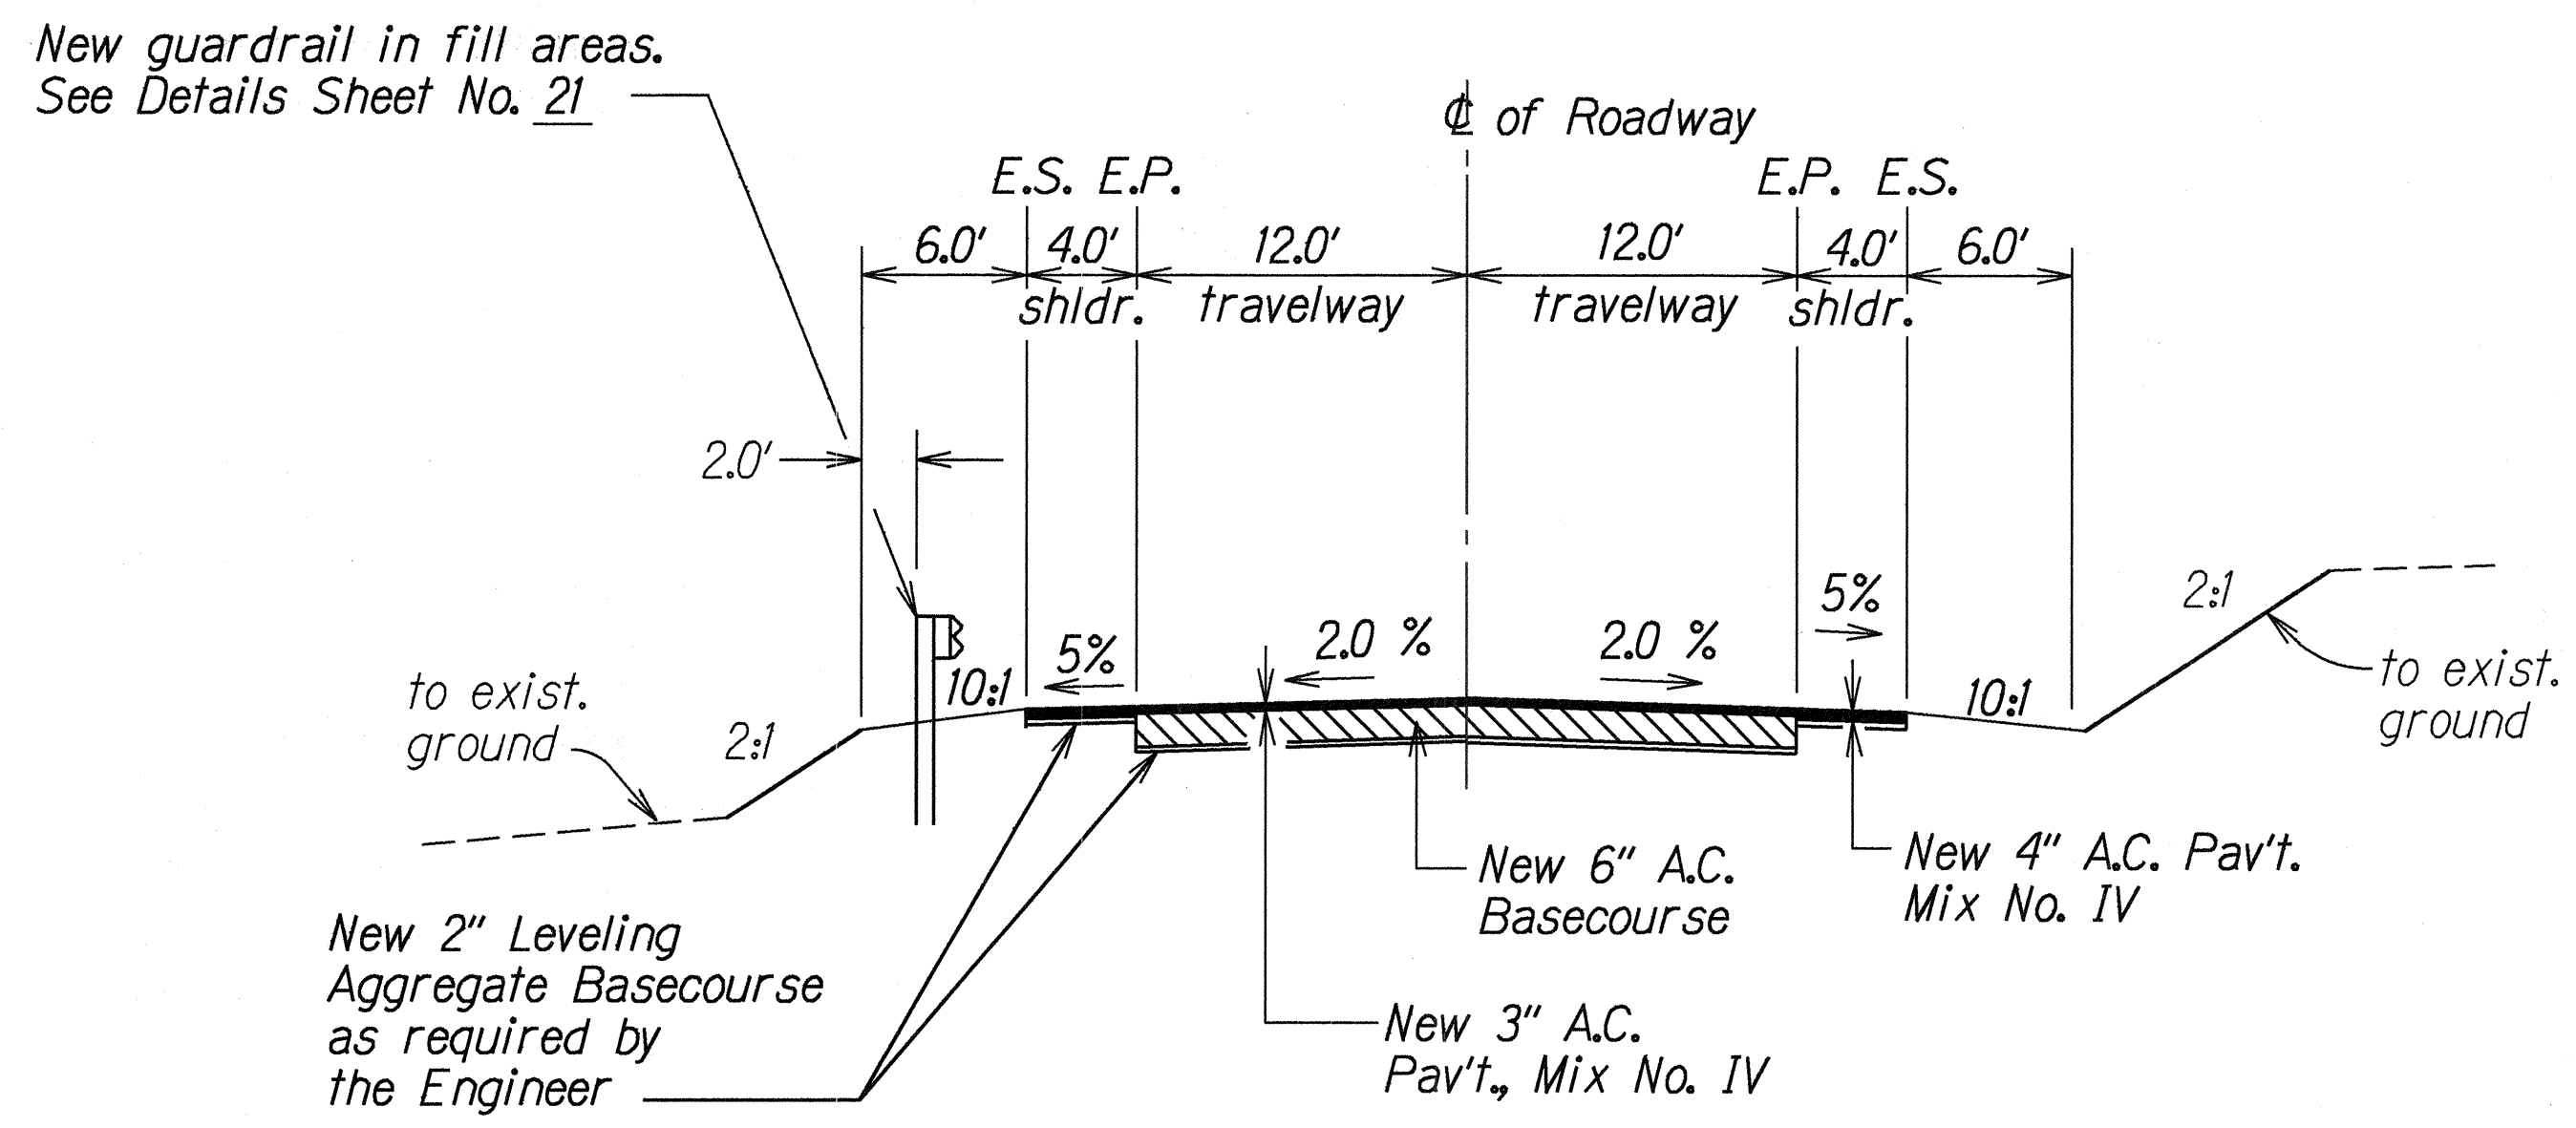

**TYPICAL SECTION ACCESS ROAD @ STA. 25+75**  
Not To Scale

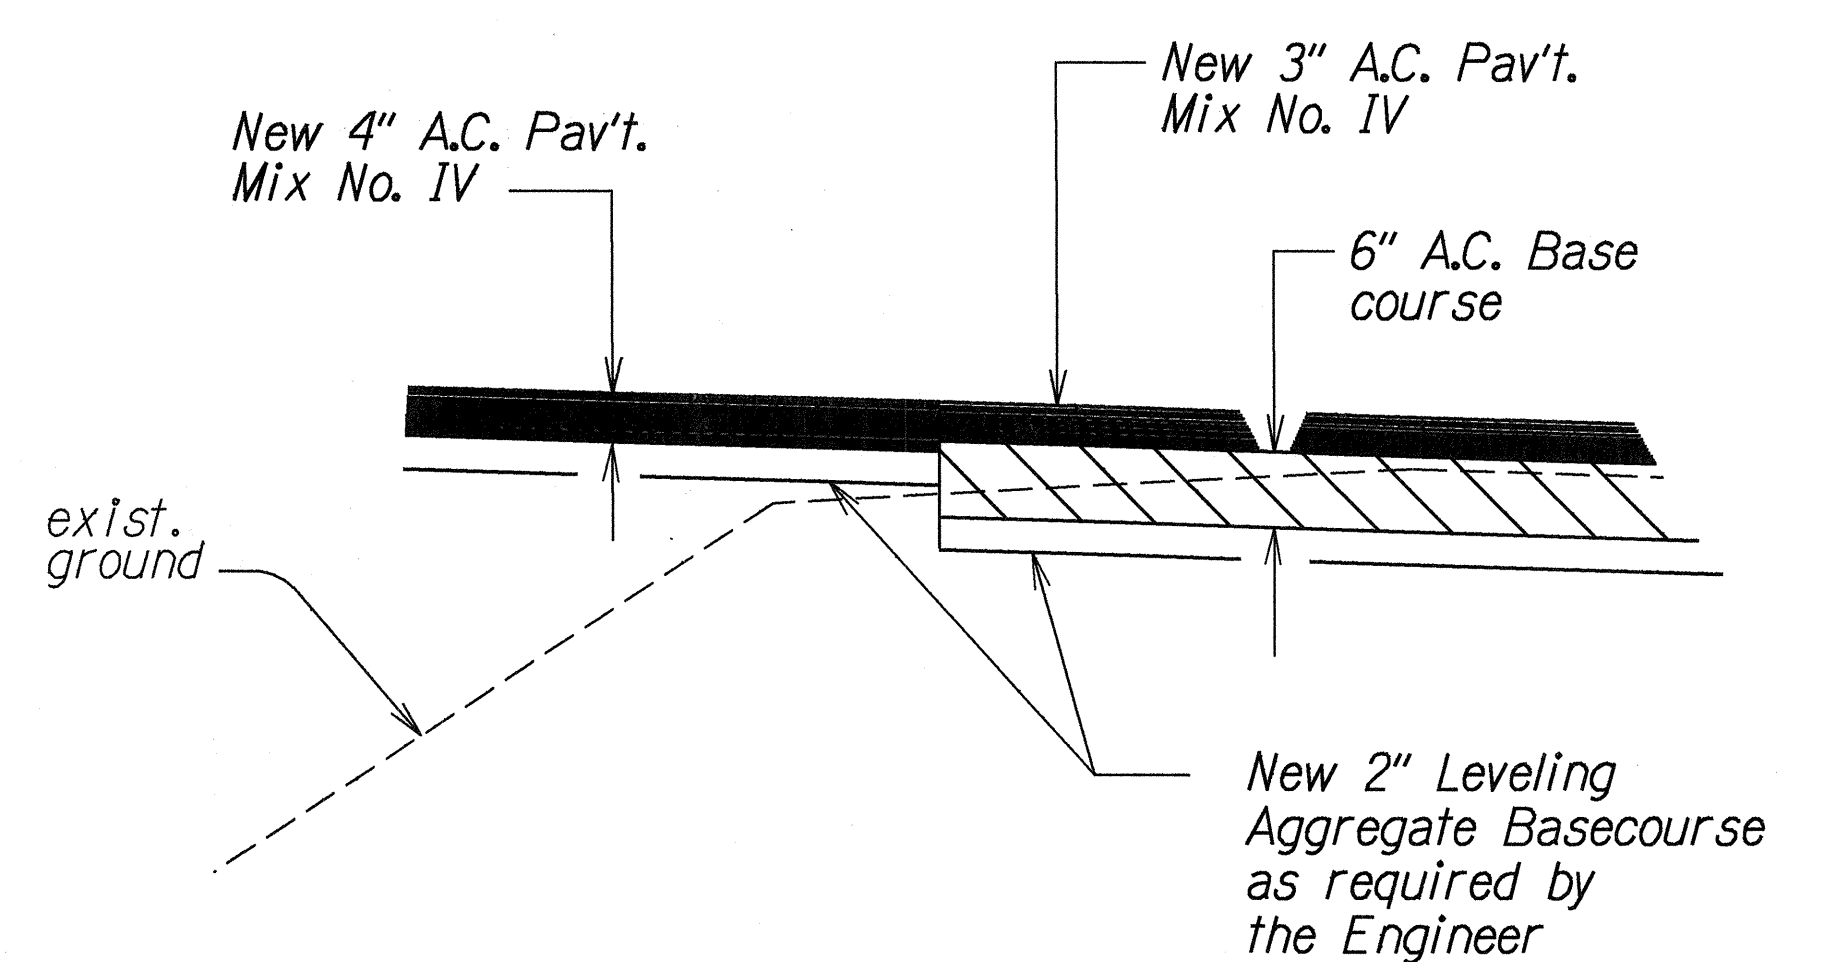


**PAVEMENT DETAIL "A"**  
Not To Scale

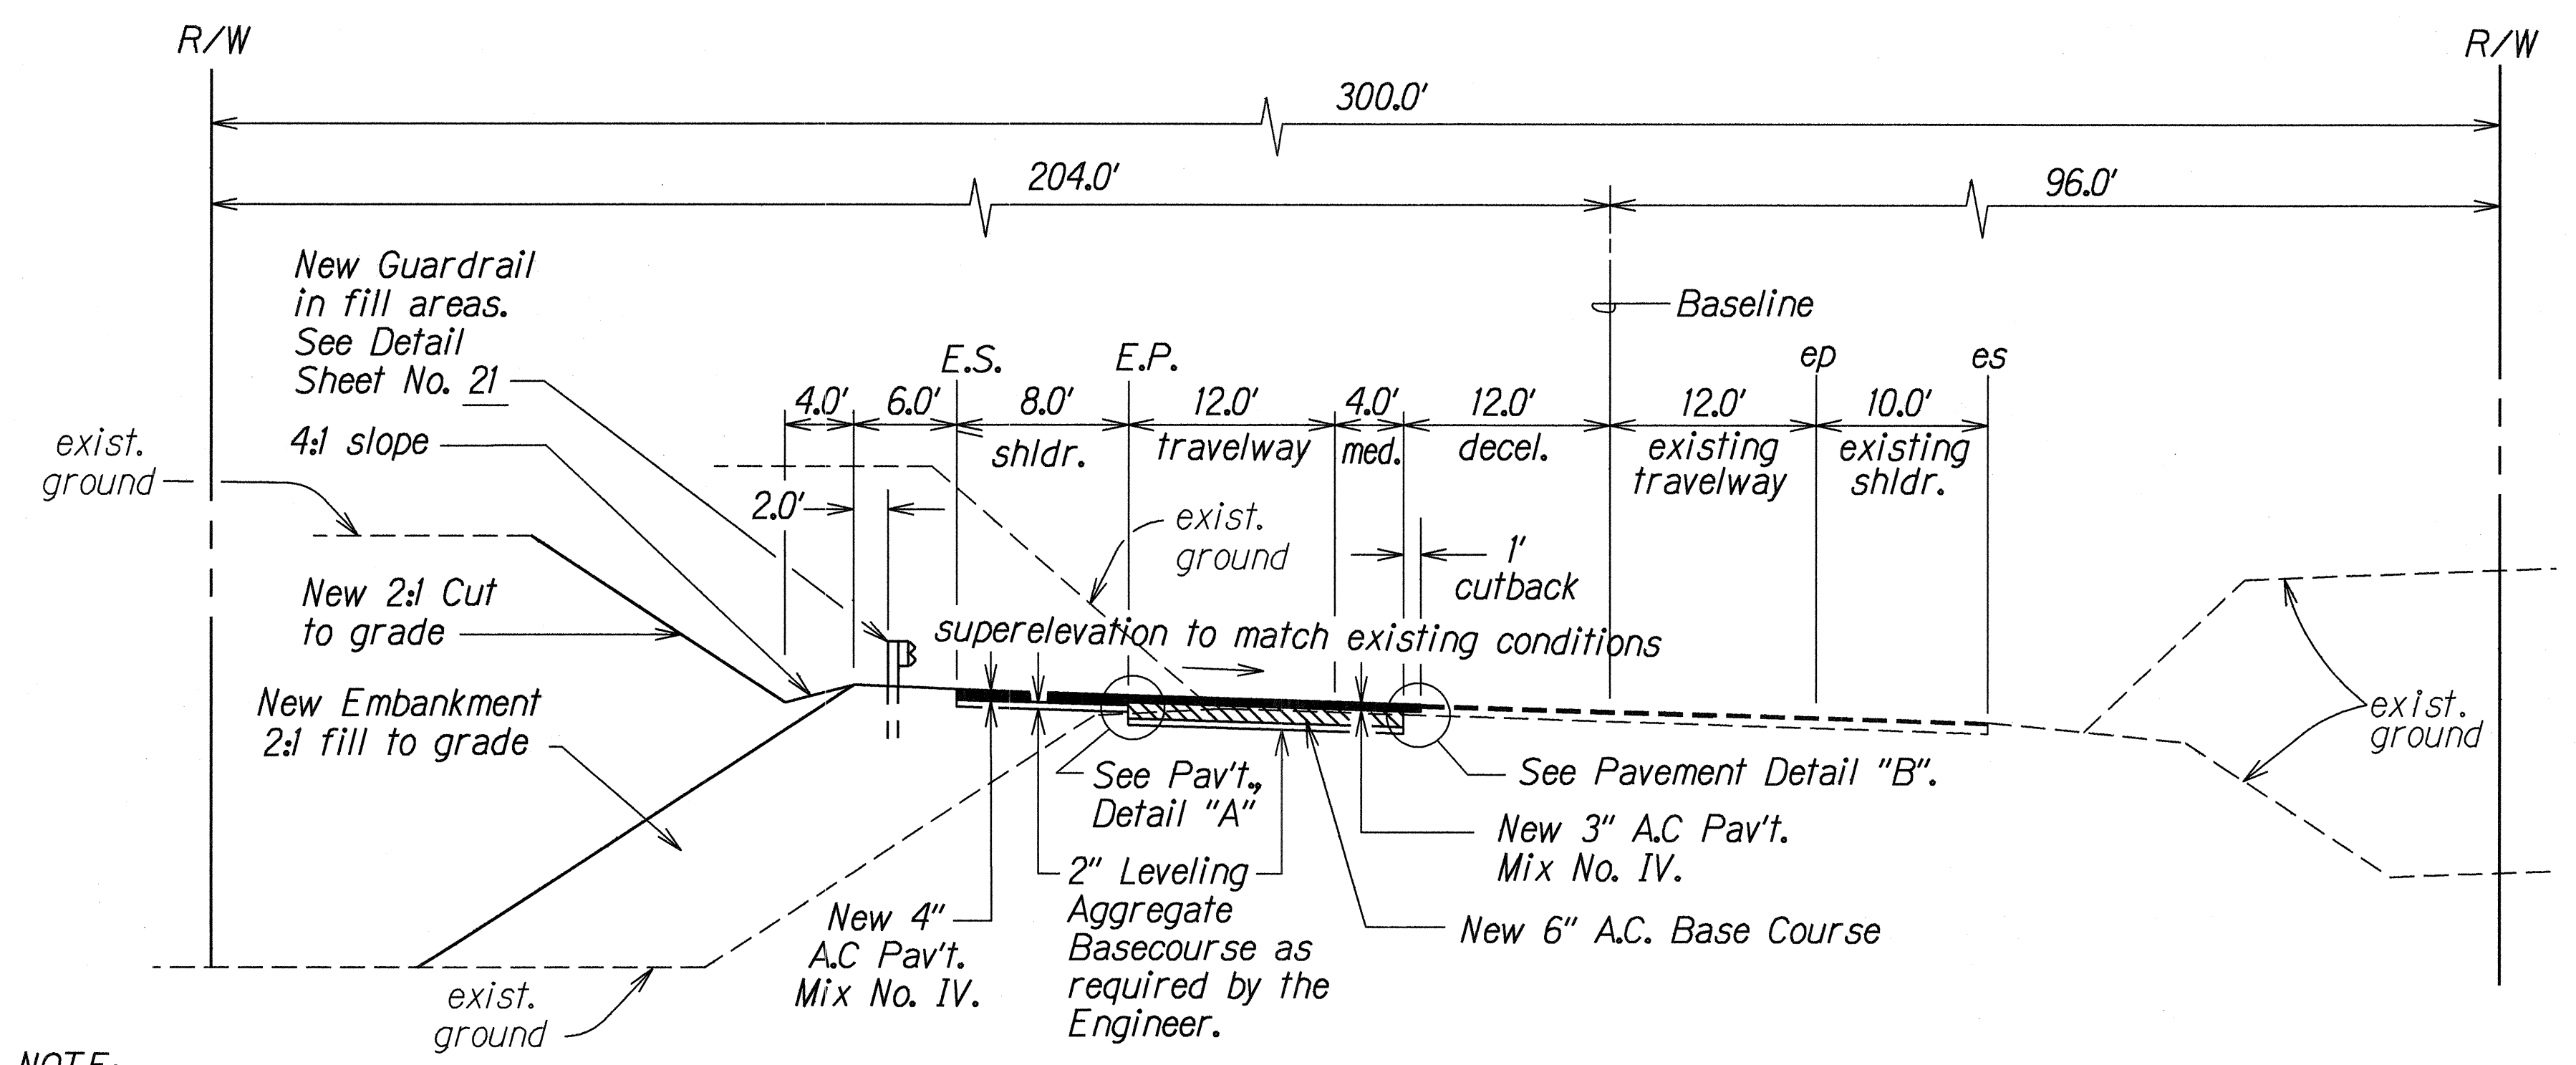

**NOTE:**  
1. The shoulder slopes on superelevated sections of this project shall be the same as the superelevated slopes.

**TYPICAL SECTION-SUPERELEVATED SECTION**  
**STA. 13+00 to STA. 33+25**  
Not To Scale

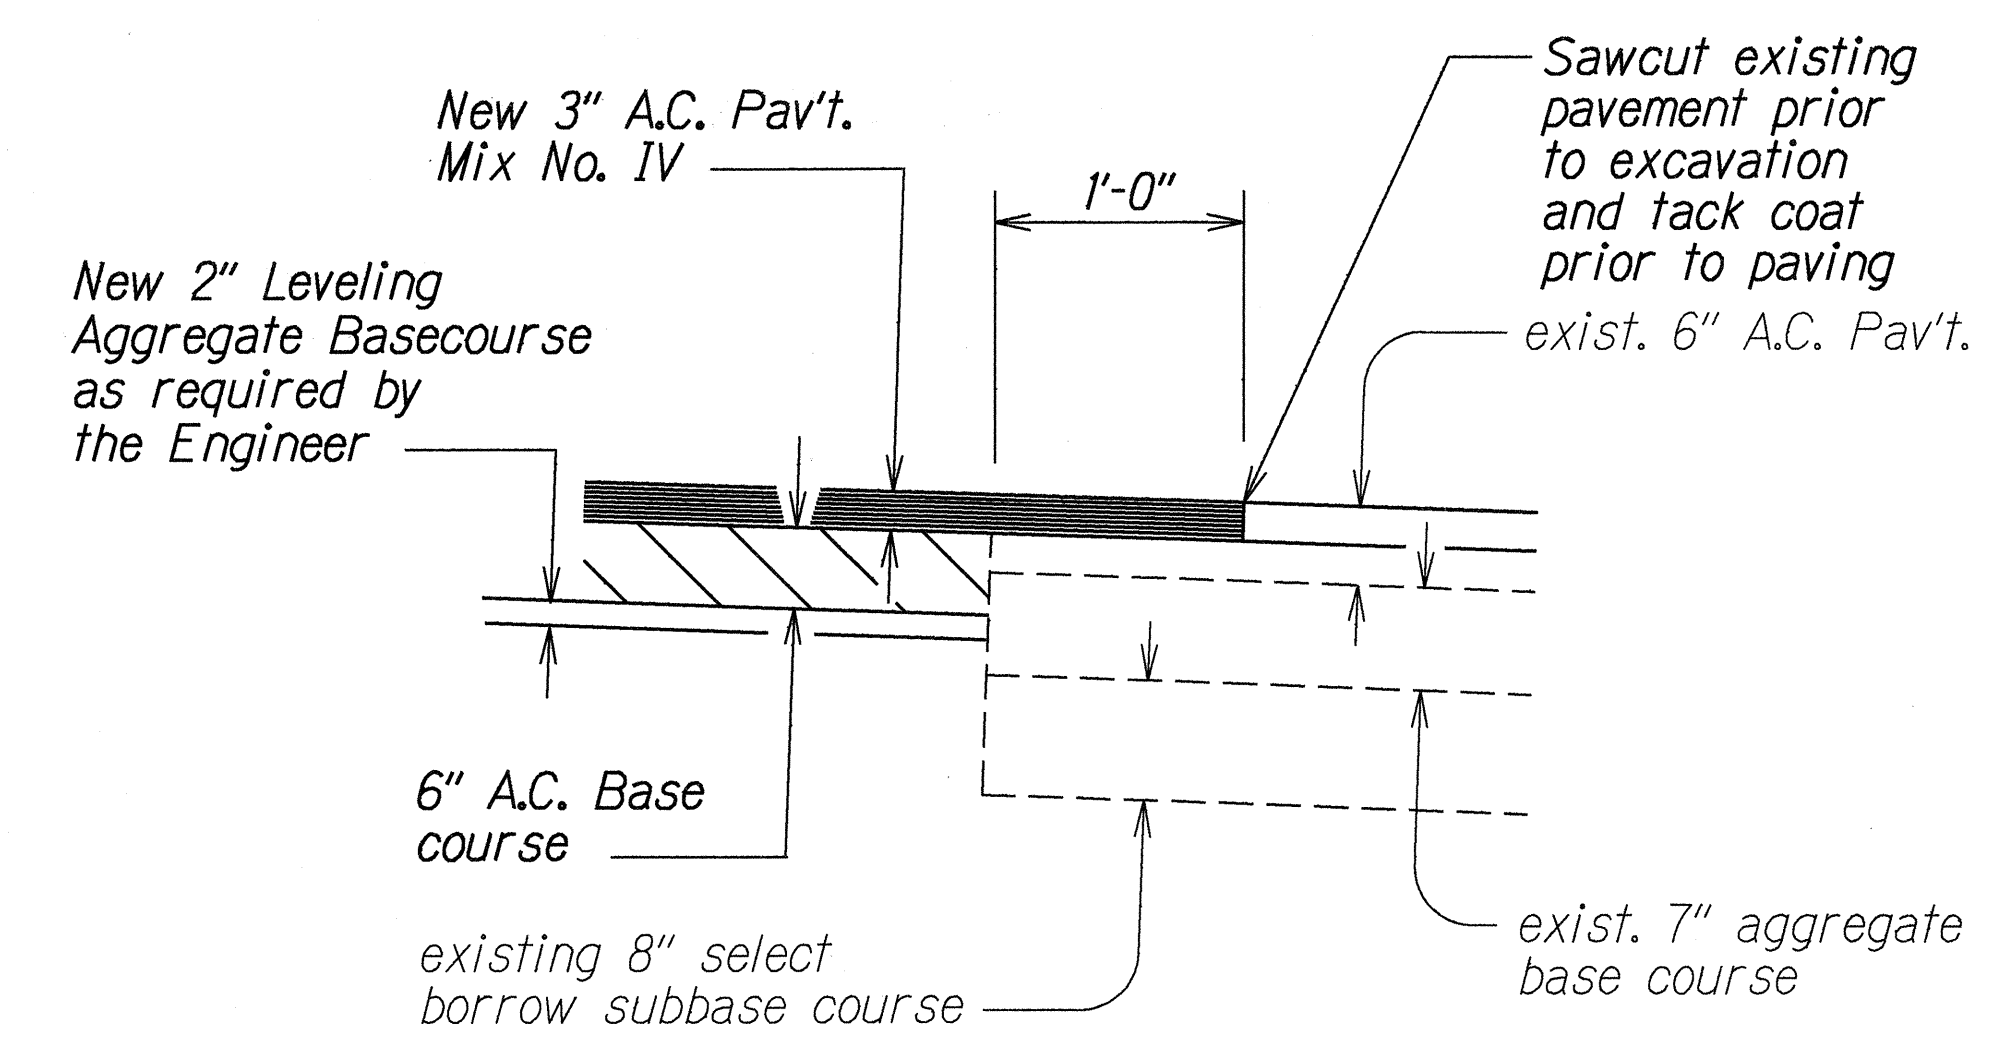

**PAVEMENT DETAIL "B"**  
Not To Scale

ORIGINAL PLAN	DATE
SURVEY PLATTED BY	
DRAWN BY	
DESIGNED BY	
CHECKED BY	
NOTED BY	
QUANTITIES BY	
CORRECTED BY	

STATE OF HAWAII  
DEPARTMENT OF TRANSPORTATION  
HIGHWAYS DIVISION

**TYPICAL SECTION**  
**QUEEN KA'AHUMANU HIGHWAY**  
**INTERSECTION IMPROVEMENTS TO**  
**KALO KO-HONOKOHAU NATIONAL HISTORICAL PARK**  
**PROJECT NO. FLH-019-1(26)**  
Scale: Noted      Date: Mar., 1998

SHEET No. 1 OF 1 SHEETS