



FED. ROAD DIST. NO.	STATE	FED. AID PROJ. NO.	FISCAL YEAR	SHEET NO.	TOTAL SHEETS
HAWAII	HAW.	19H-01-00M	2000	17	19

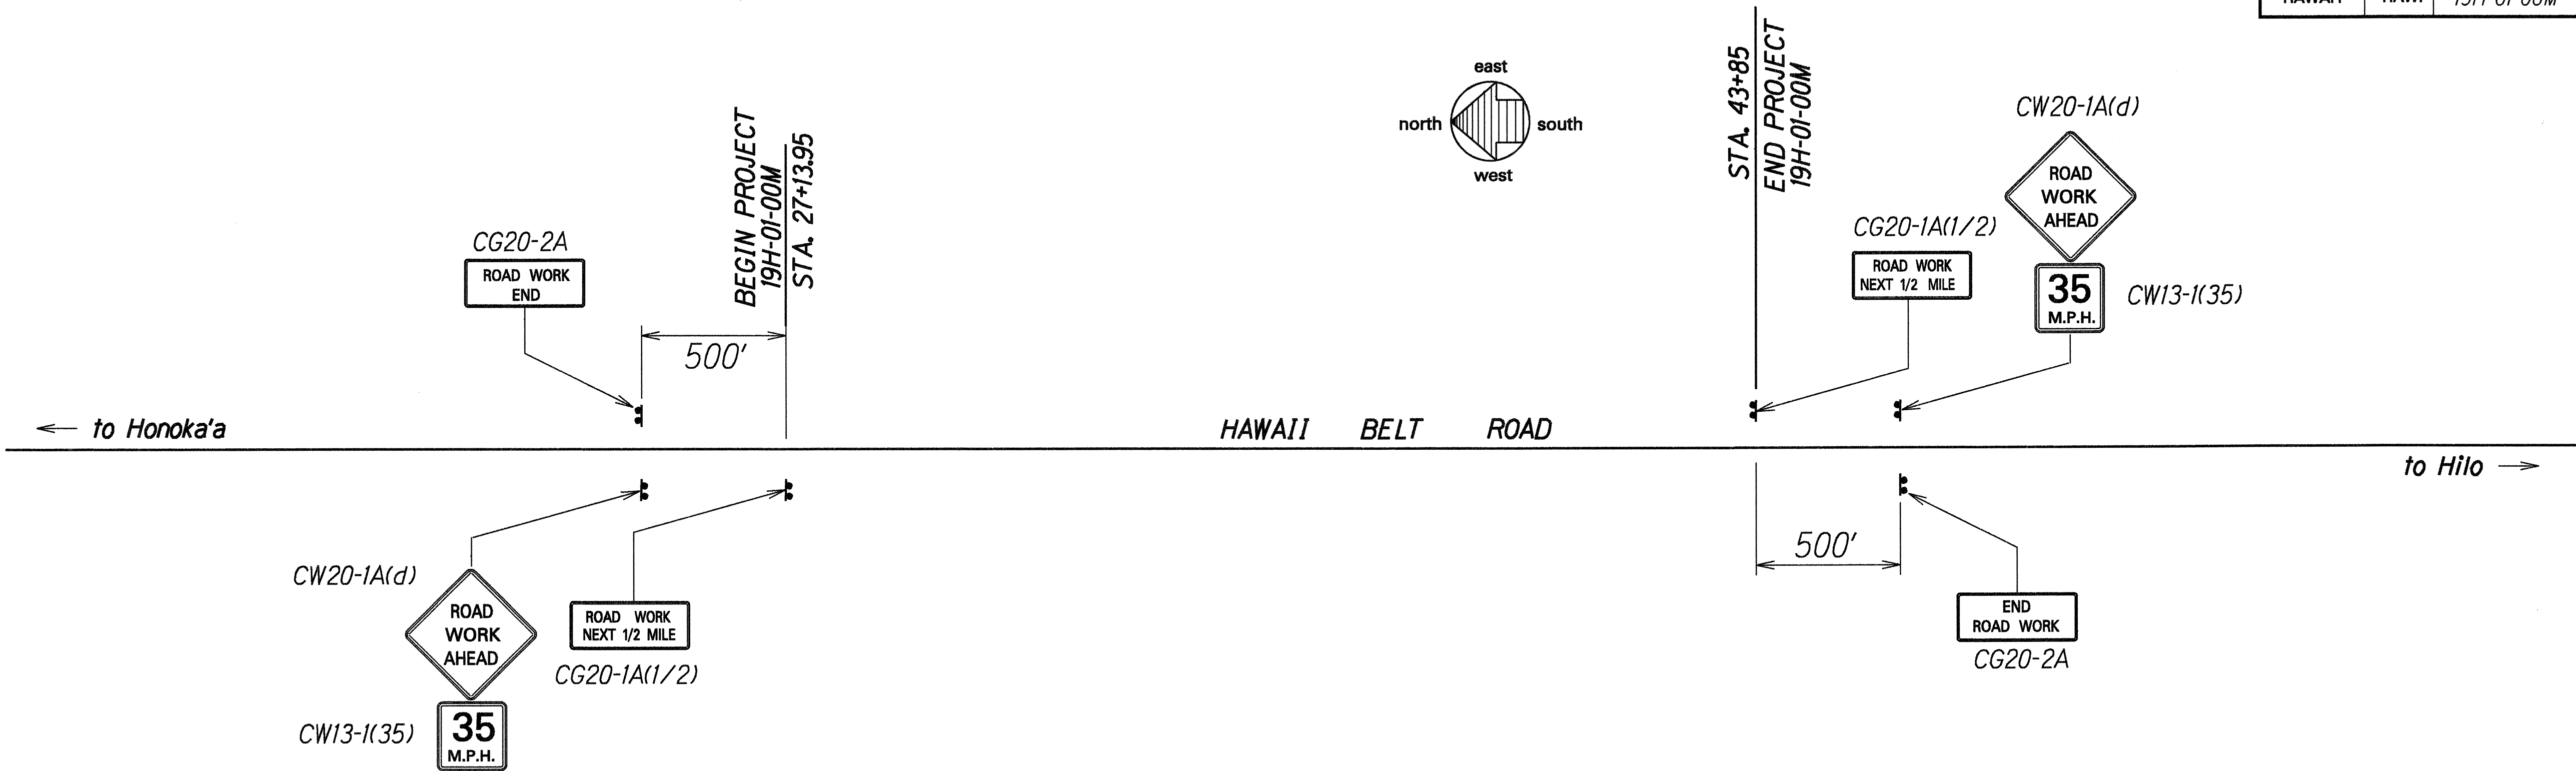

CONSTRUCTION SIGN PLAN
Not To Scale

CONSTRUCTION SIGN SCHEDULE				
ROAD AND LOCATION *	ROUTE 19 CENTERLINE STATION	LEFT	RIGHT	ITEM No. 621.7121 (no posts)
Hawaii Belt Road	22+13.95		●	CW20-1A(d)
	22+13.95		●	CW13-1(35)
	22+13.95	●		CG20-2A
	27+13.95		●	CG20-1A(1/2)
	43+85	●		CG20-1A(1/2)
	48+85		●	CG20-2A
	48+85	●		CW20-1A(d)
	48+85	●		CW13-1(35)
Total Construction Signs				2

* - Final locations of all signs to be determined in the field by the Engineer.

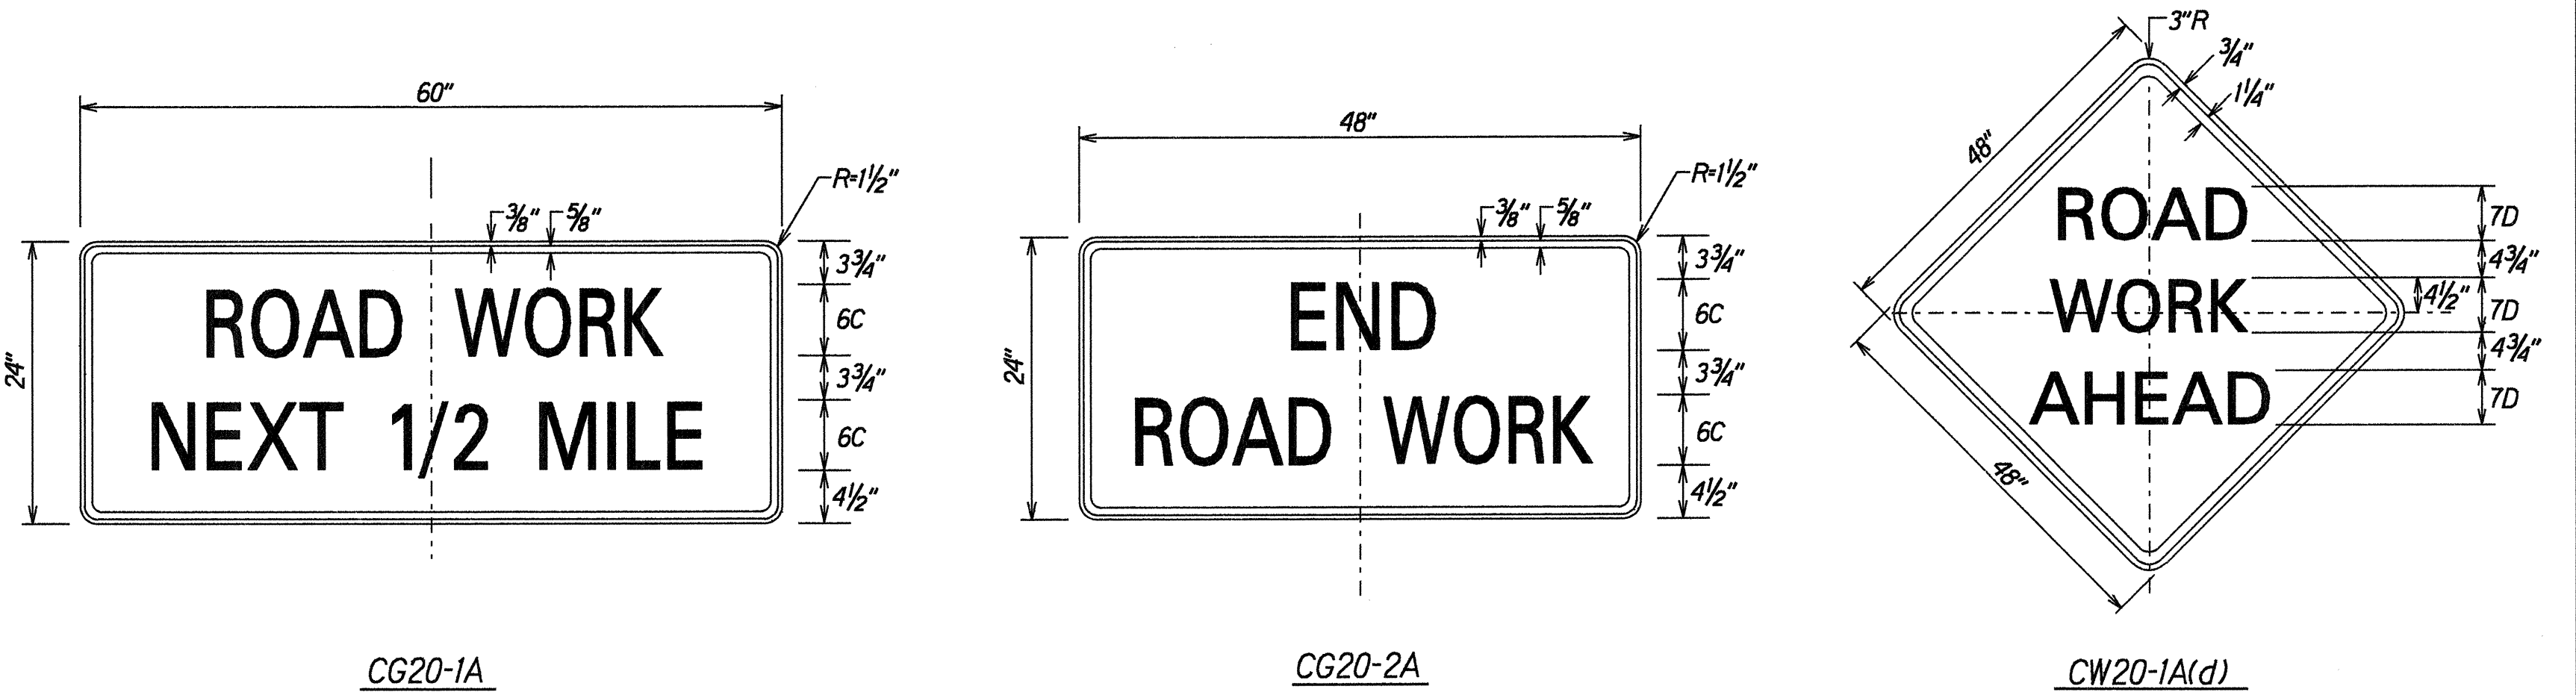

SIGN DETAILS
Not To Scale

STATE OF HAWAII
DEPARTMENT OF TRANSPORTATION
HIGHWAYS DIVISION
CONSTRUCTION SIGN PLAN
HAWAII BELT ROAD
EMERGENCY REALIGNMENT
VICINITY OF OPEA STREAM
PROJECT NO. 19H-01-00M
Scale: none Date: March, 2000
SHEET No. 1 OF 1 SHEETS

ORIGINAL PLAN	SURVEY PLANNED BY	DATE
NOTED BOOK	DRAWN BY	
DESIGNED BY		
QUANTITIES BY		
CHECKED BY		