
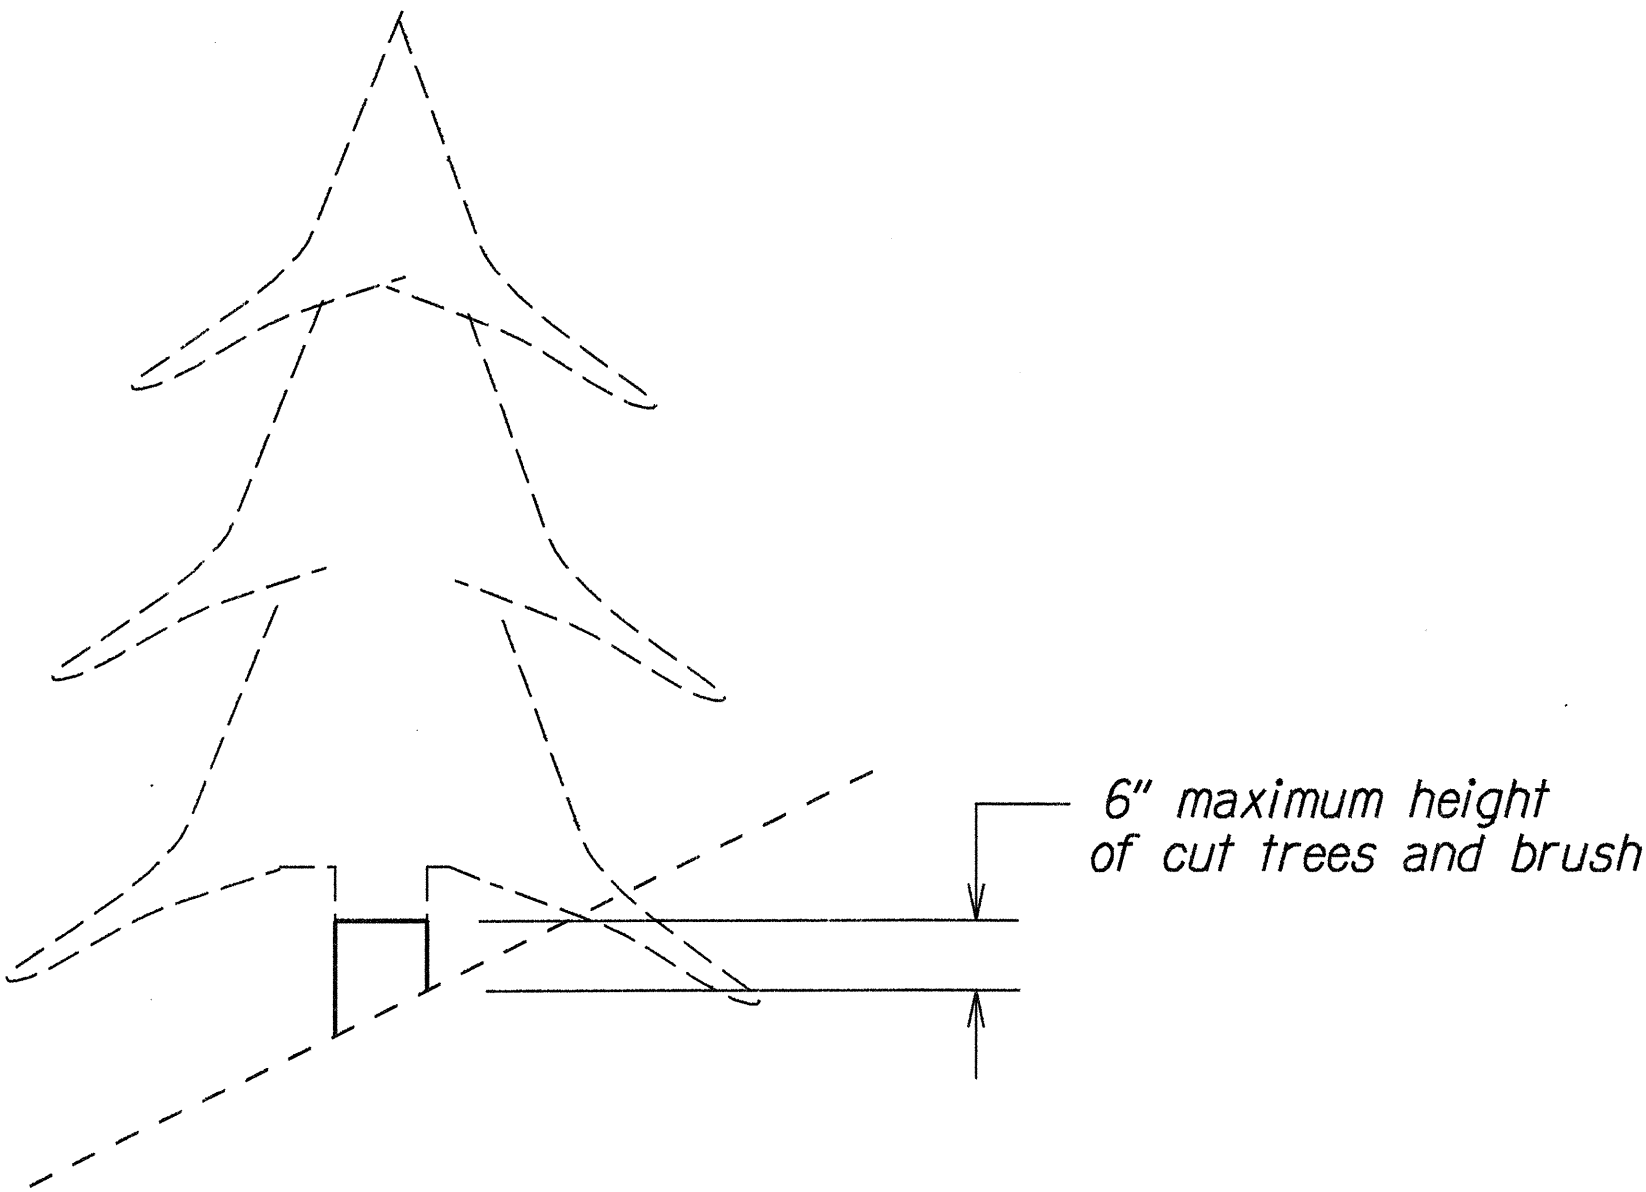


FED. ROAD DIST. NO.	STATE	PROJ. NO.	FISCAL YEAR	SHEET NO.	TOTAL SHEETS
HAWAII	HAW.	19H-01-00M	2000	19	19

Notes:

1. This work consists of removing trees, disposal of debris, and herbicide treatment of remnant stumps.
2. The Contractor shall inspect the project area for site conditions, tree and crown dimensions, and tree and crown locations prior to tendering a bid.
3. Contractor's attention is directed to Special Provision Section 689. Payment shall be made on a lump sum basis for removal of trees per site.
4. The Contractor shall be responsible for coordinating all the work for this item with the other contract items in the project. No adjustments shall be made to the contract for such coordination efforts.

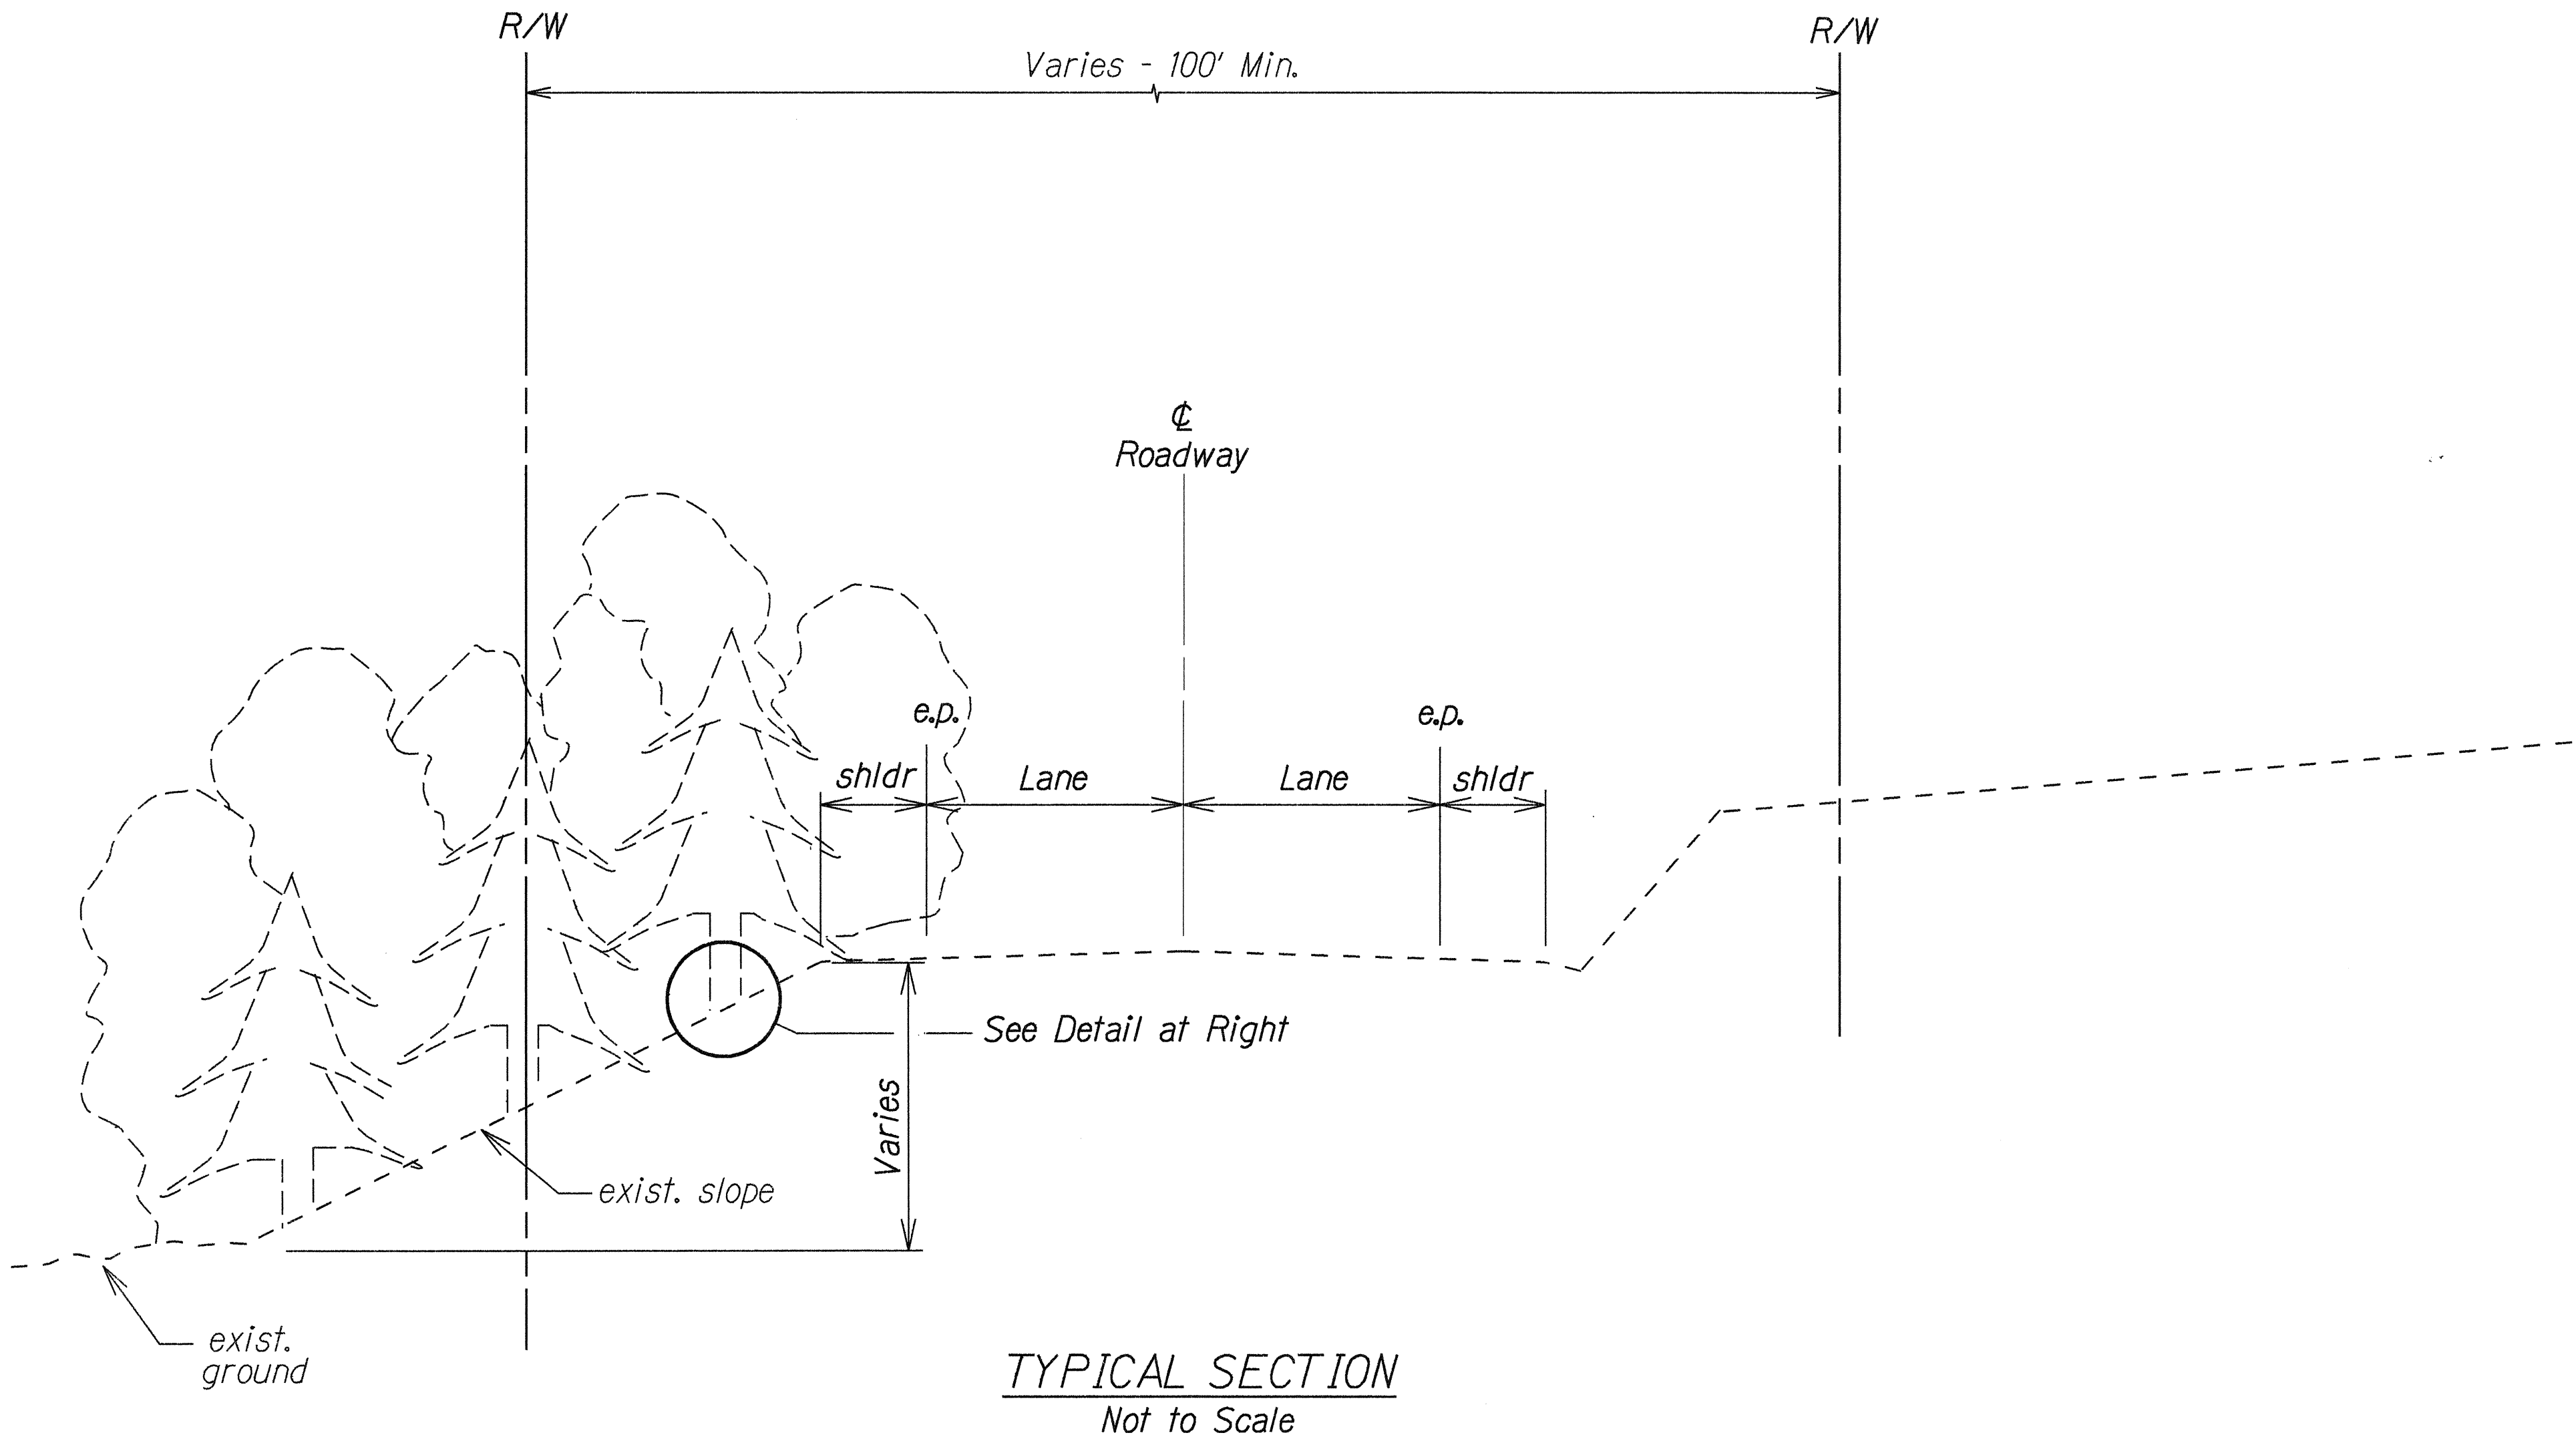

ORIGINAL PLAN	SURVEY PLOTTED BY	DATE
NOTED BOOK	DRAWN BY	
QUANTITIES BY	DESIGNED BY	
NO. 100	CHECKED BY	

STATE OF HAWAII
DEPARTMENT OF TRANSPORTATION
HIGHWAYS DIVISION

**TREE TRIMMING SECTION
AND NOTES**

HAWAII BELT ROAD
EMERGENCY REALIGNMENT
PROJECT NO. 19H-01-00M

Scale: None Date: March, 2000

SHEET No. 1 OF 2 SHEETS