
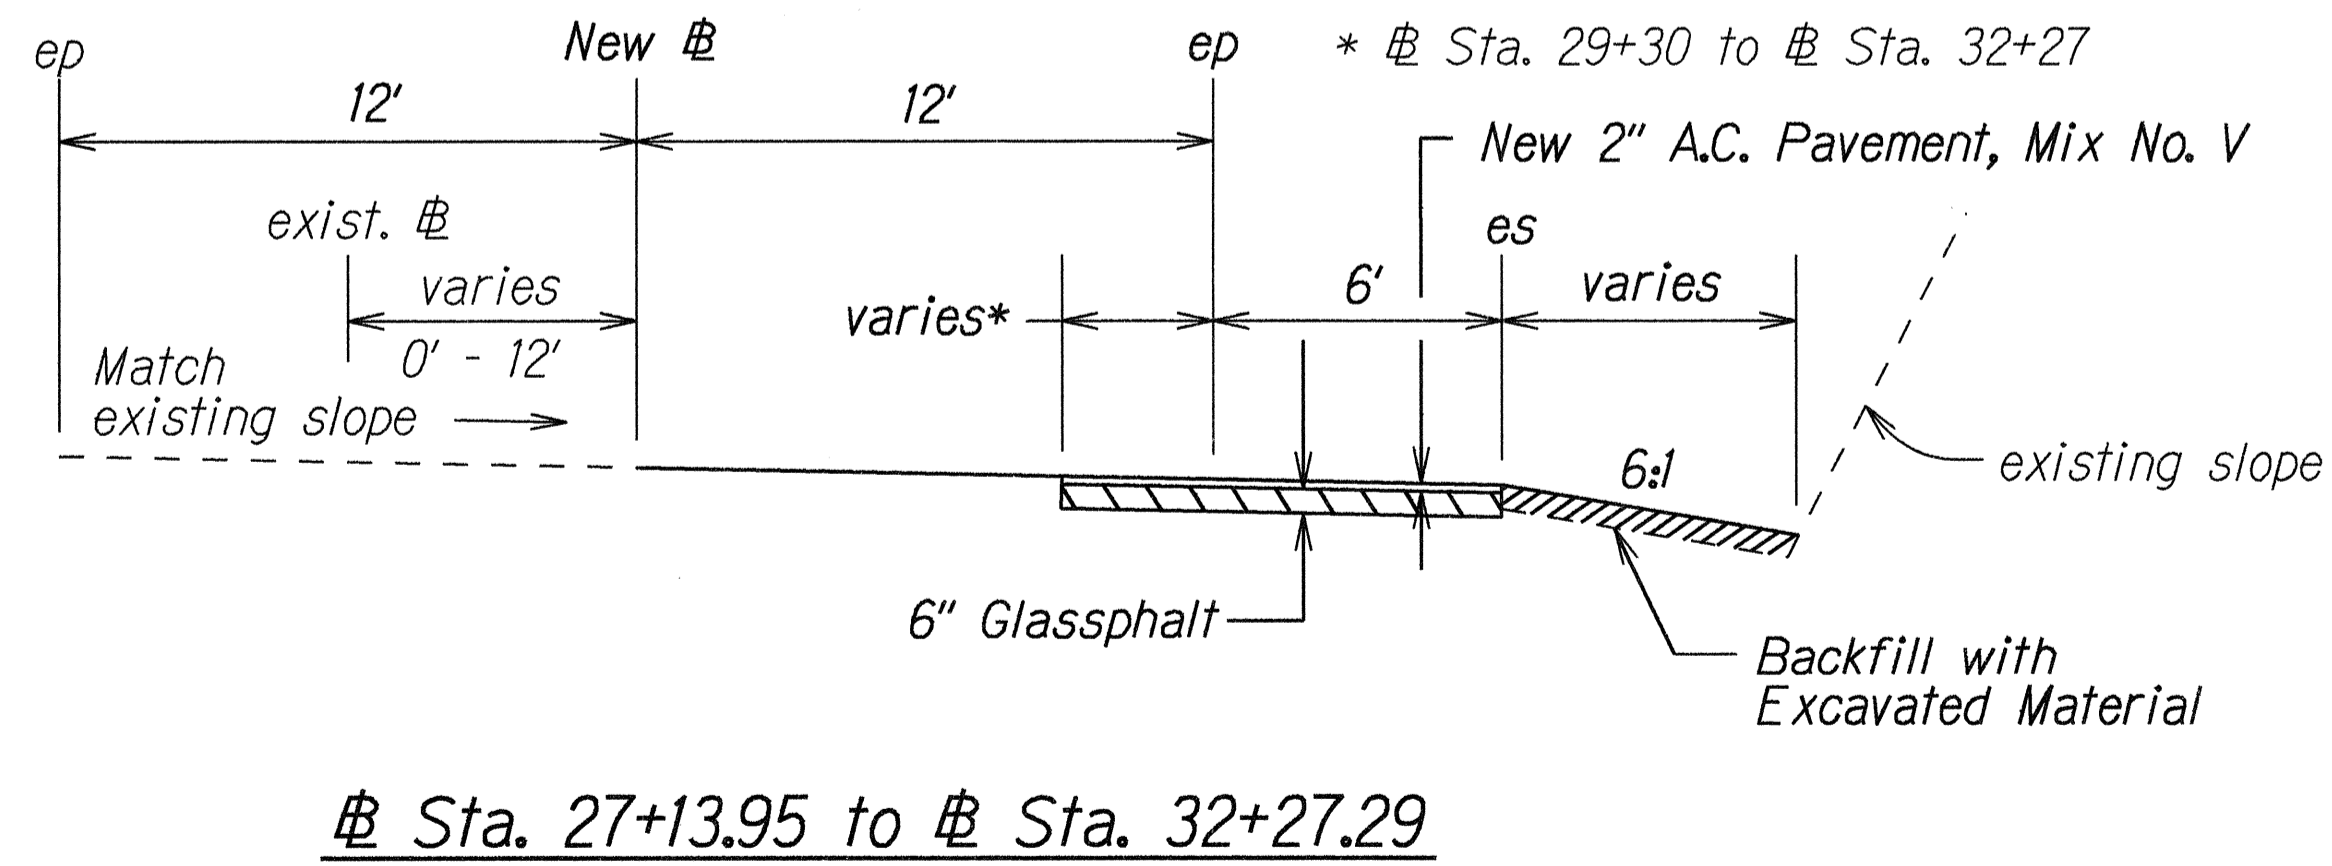
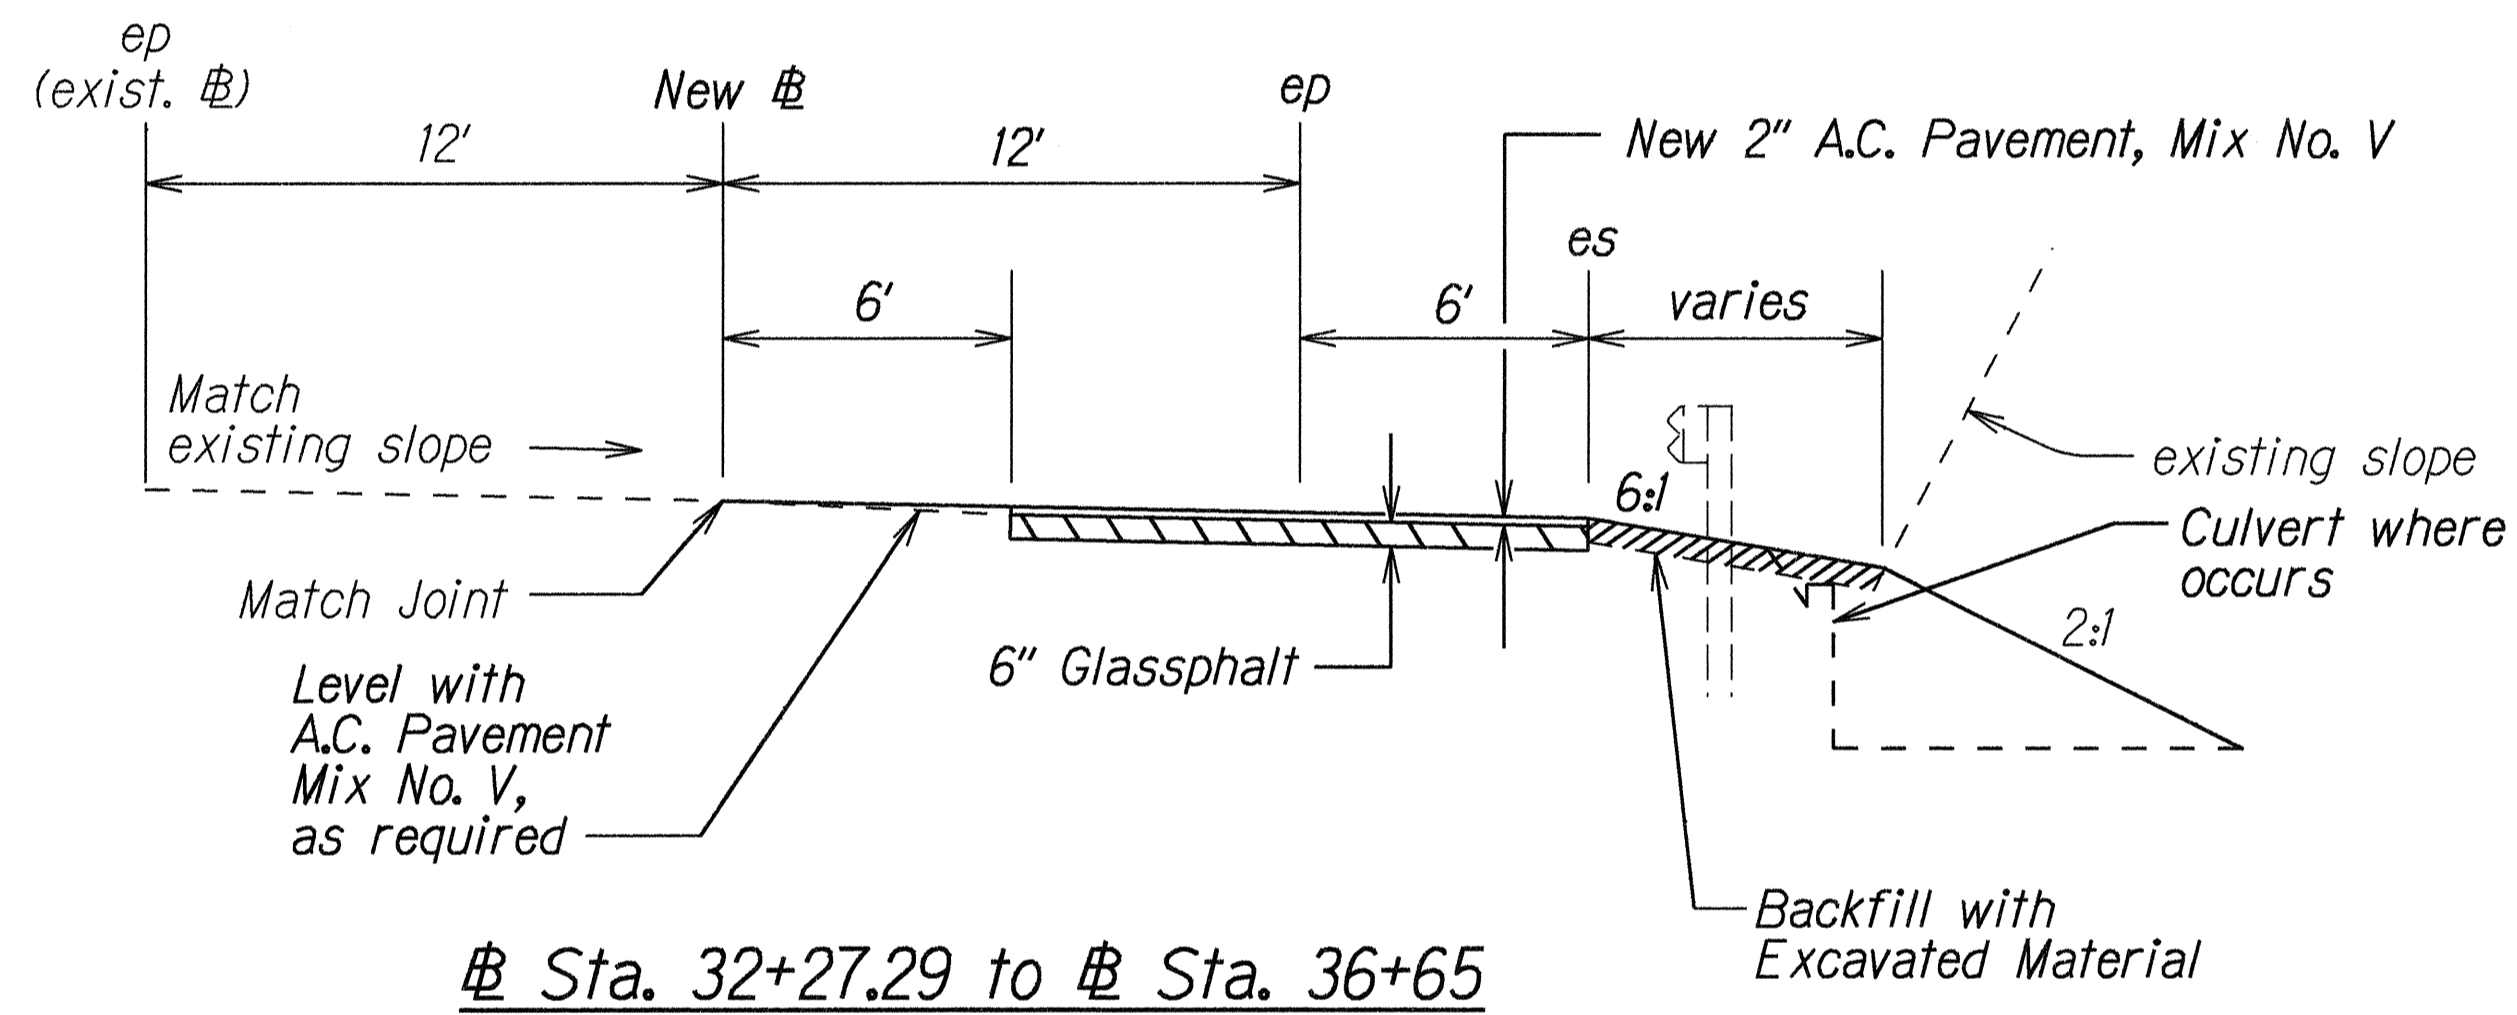


FED. ROAD DIST. NO.	STATE	PROJ. NO.	FISCAL YEAR	SHEET NO.	TOTAL SHEETS
HAWAII	HAW.	19H-01-00M	2000	4	19

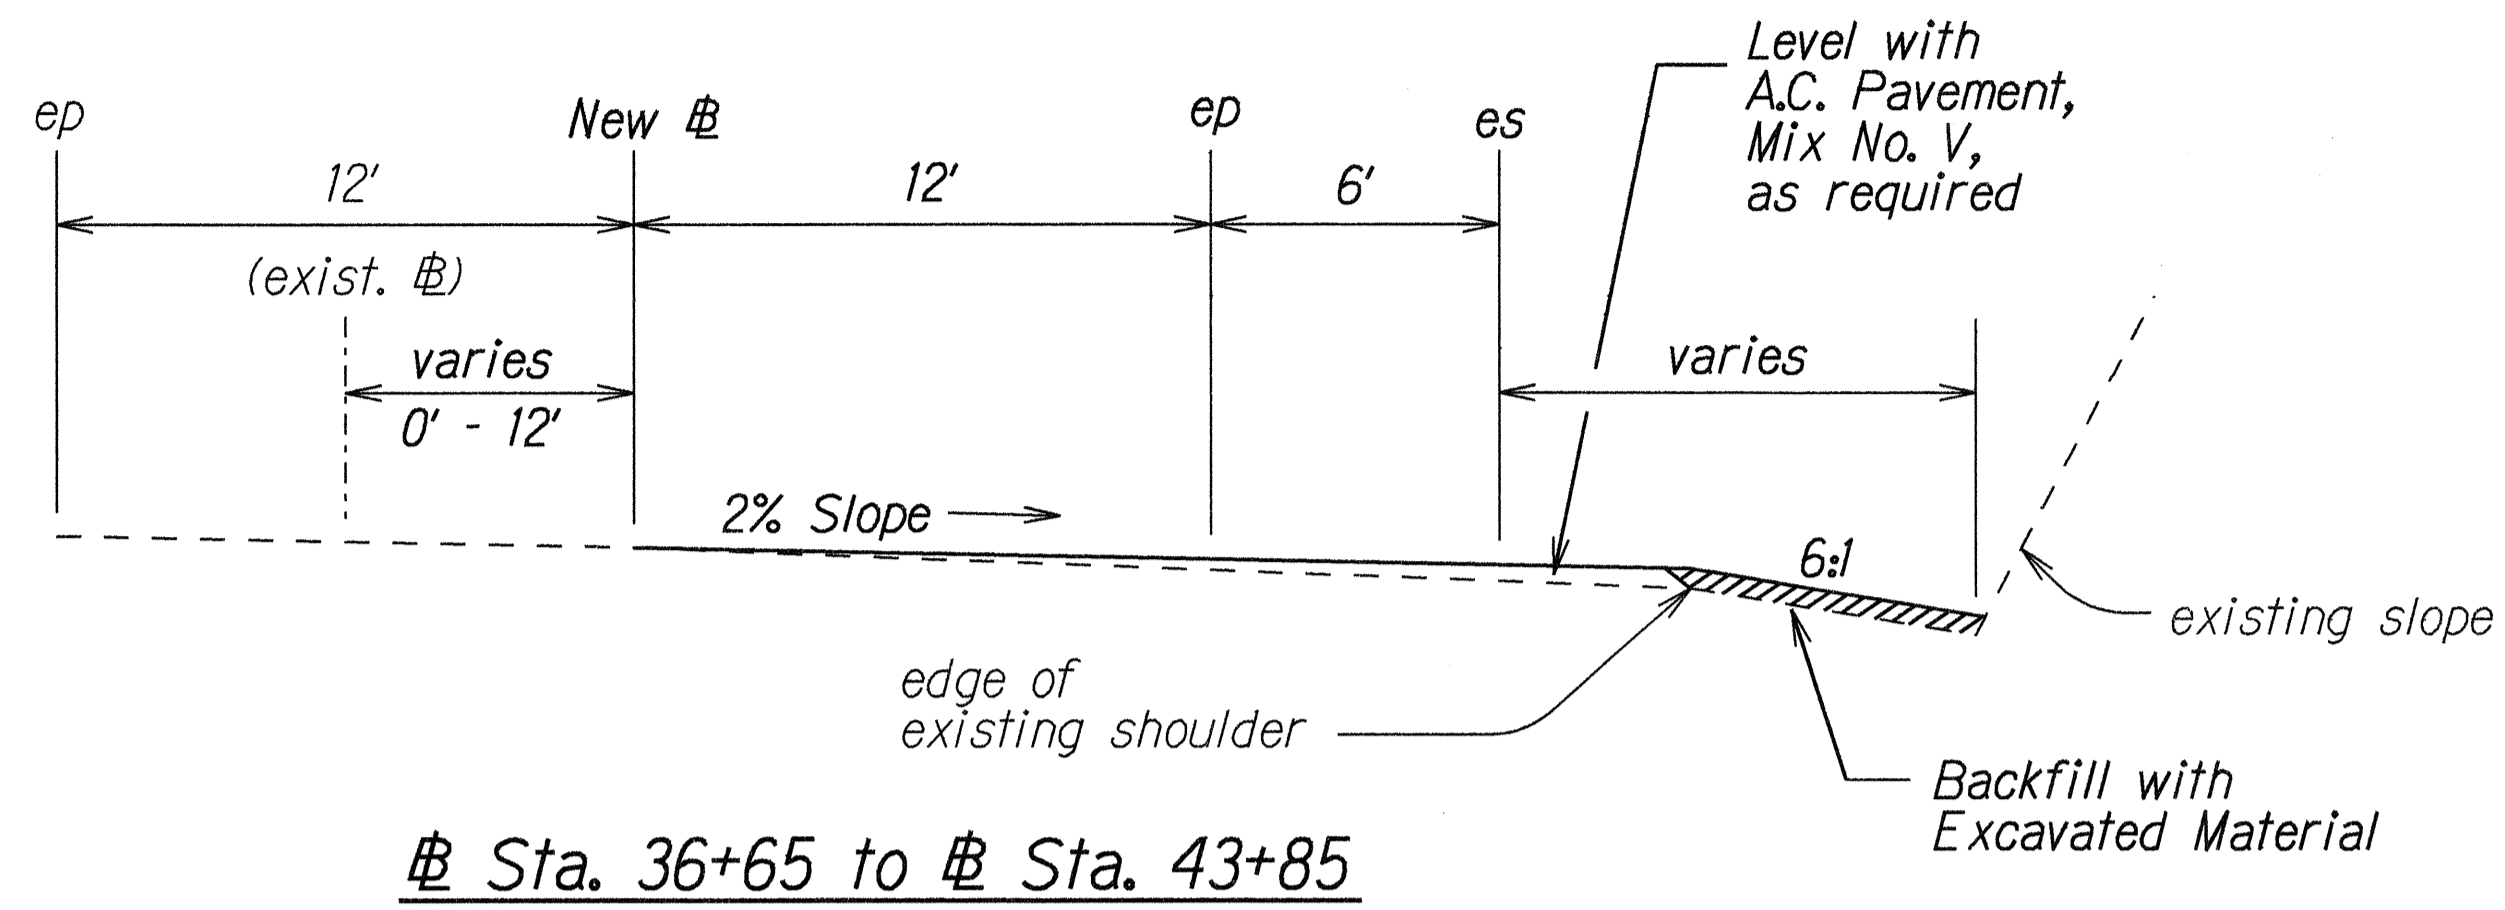

TYPICAL SECTIONS Scale: 1/4" = 1' - 0"

STATE OF HAWAII
DEPARTMENT OF TRANSPORTATION
HIGHWAYS DIVISION

TYPICAL SECTIONS
HAWAII BELT ROAD
EMERGENCY REALIGNMENT
VICINITY OF OPEA STREAM
PROJ. NO. 19H-01-00M
Scale: 1/4" = 1' Date: March, 2000
SHEET No. 1 OF 1 SHEETS

ORIGINAL PLAN	DATE
SURVEY PLOTTED BY	
DRAWN BY	
DESIGNED BY	
CHECKED BY	
NOTED BY	
UHP	