
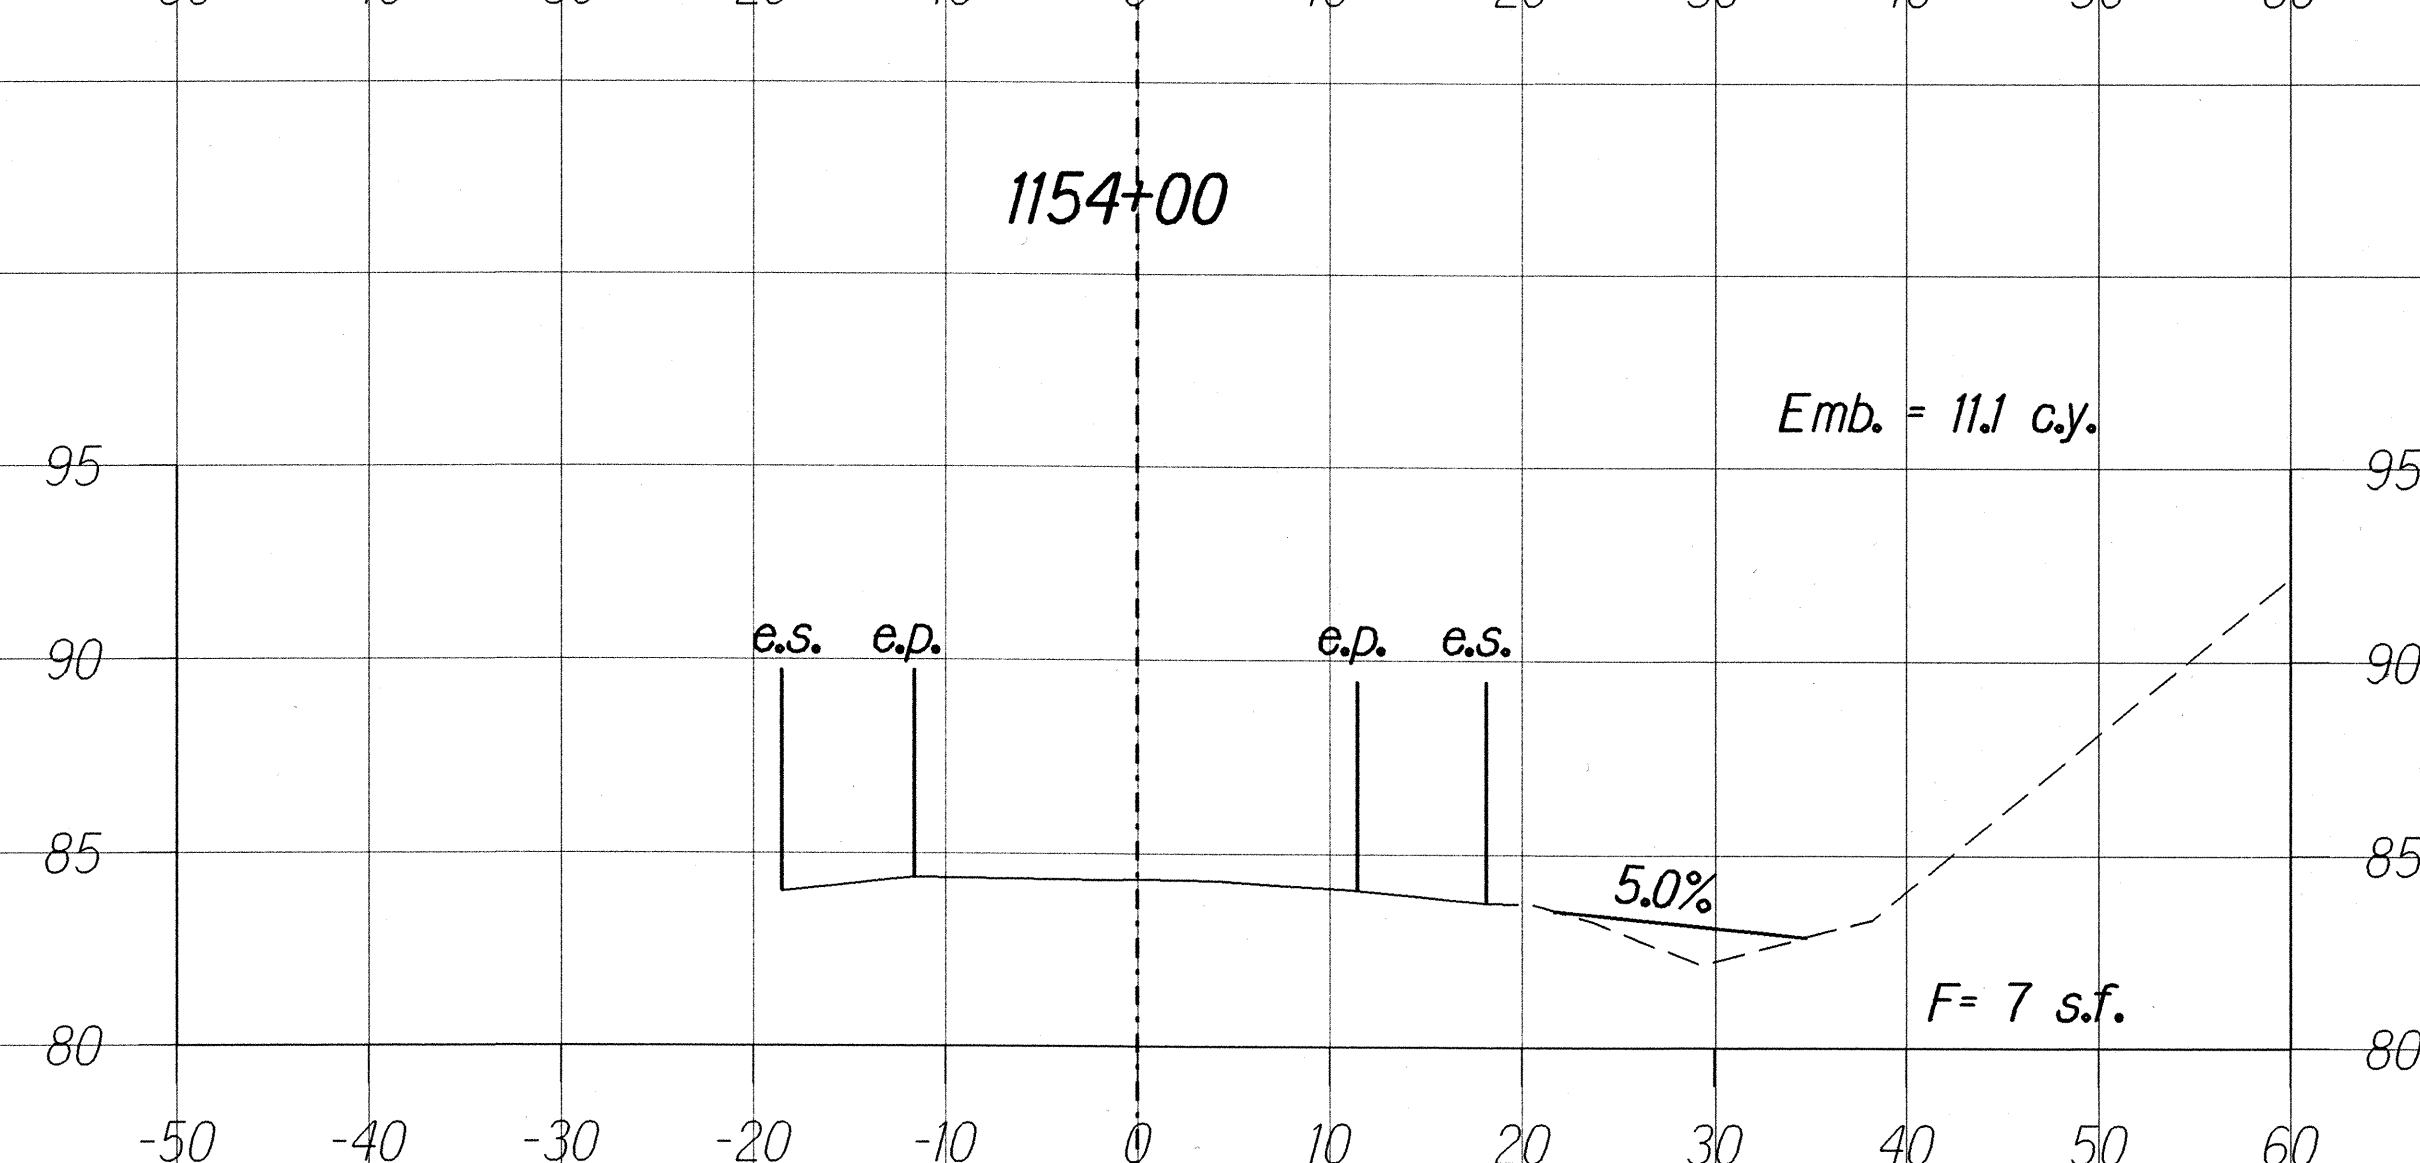
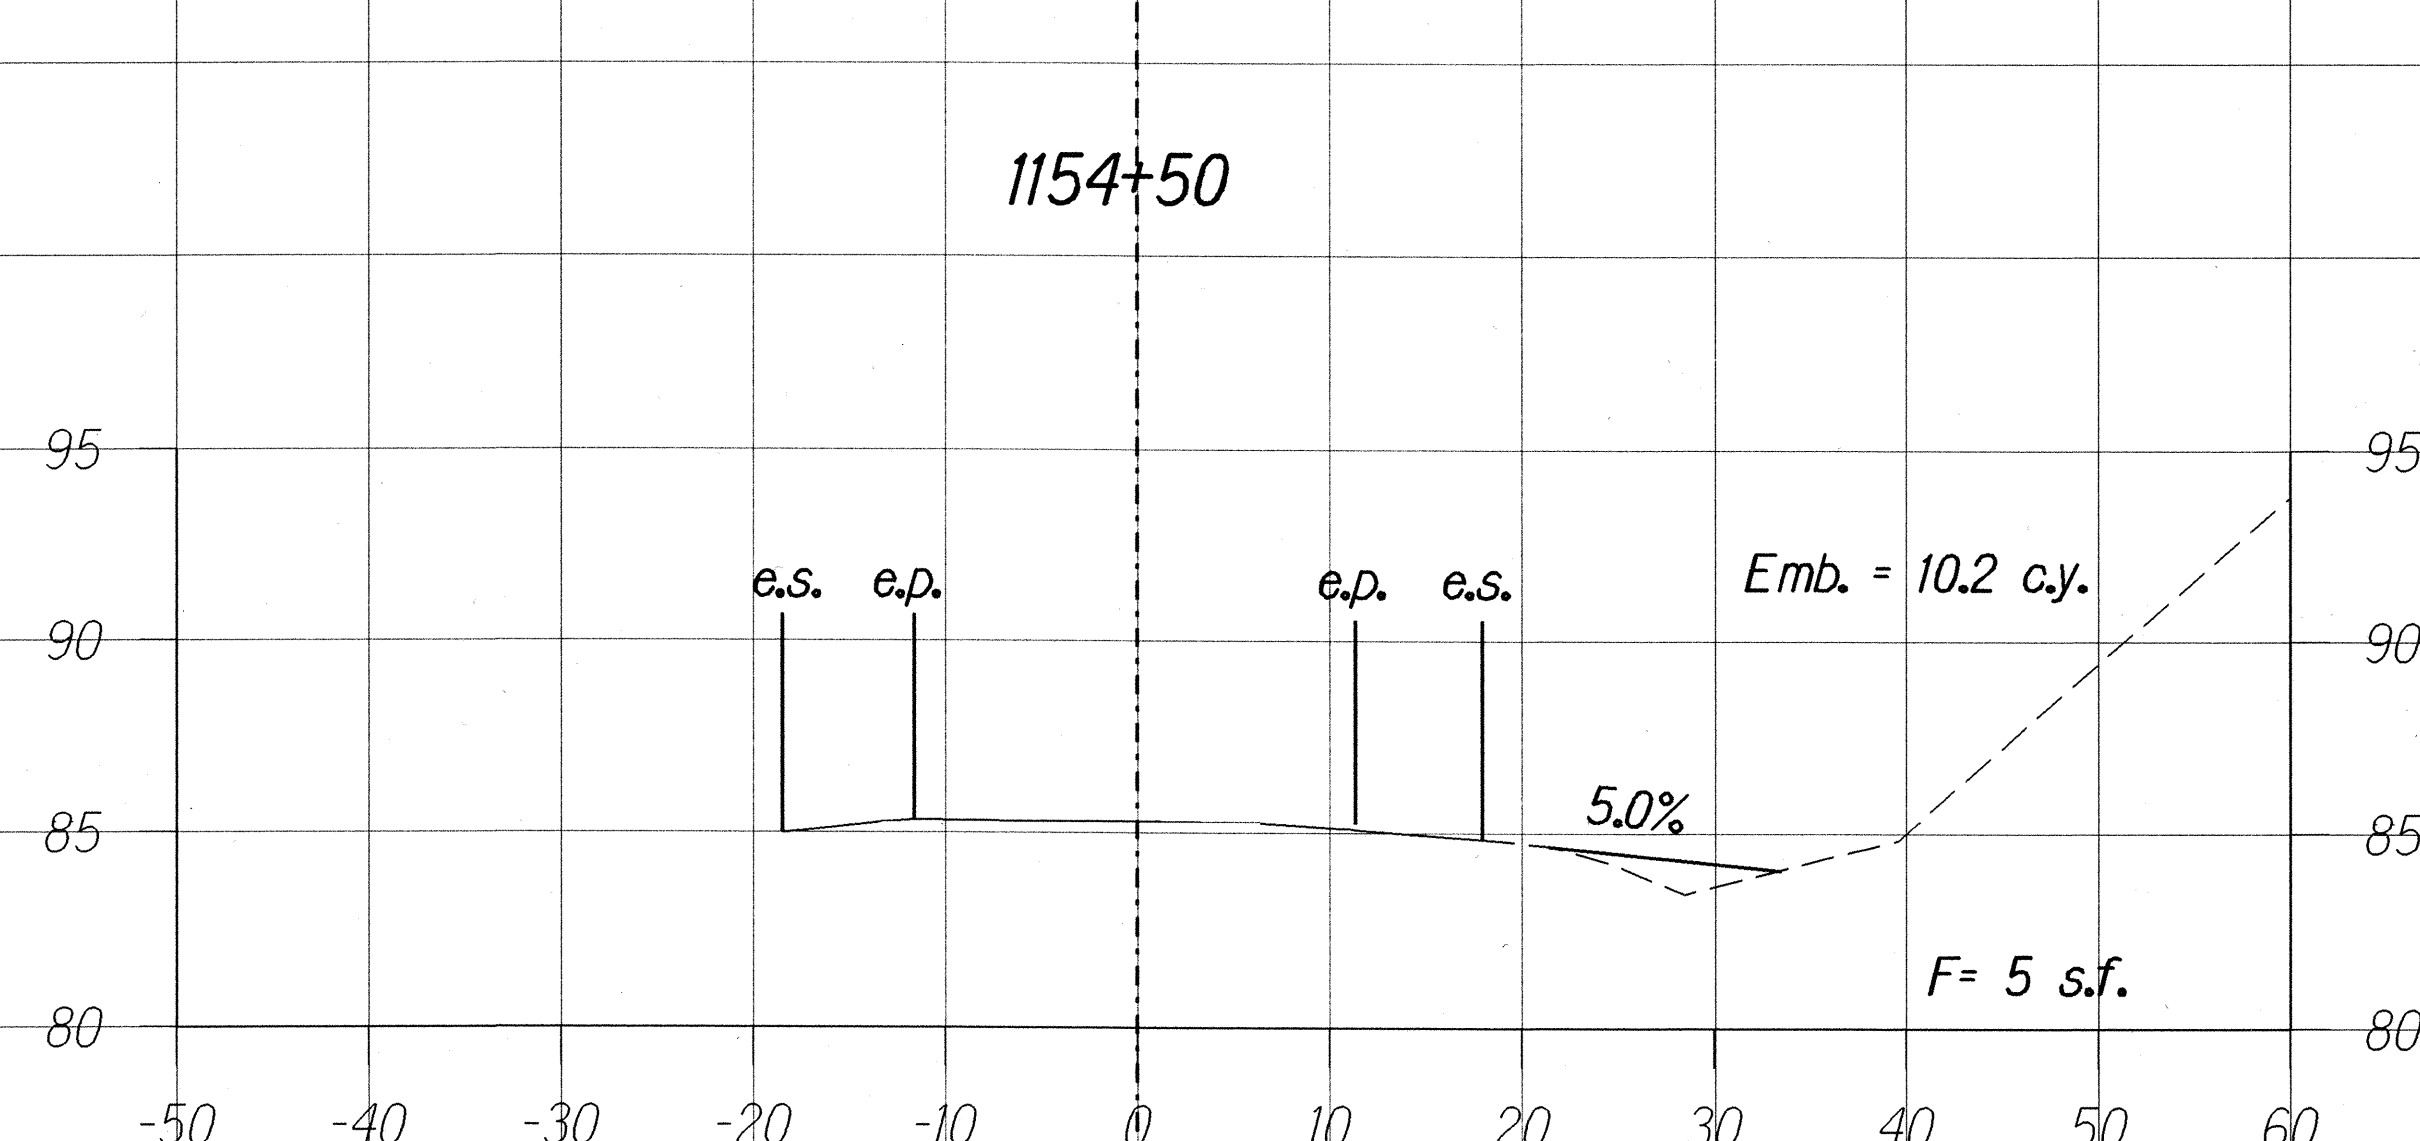
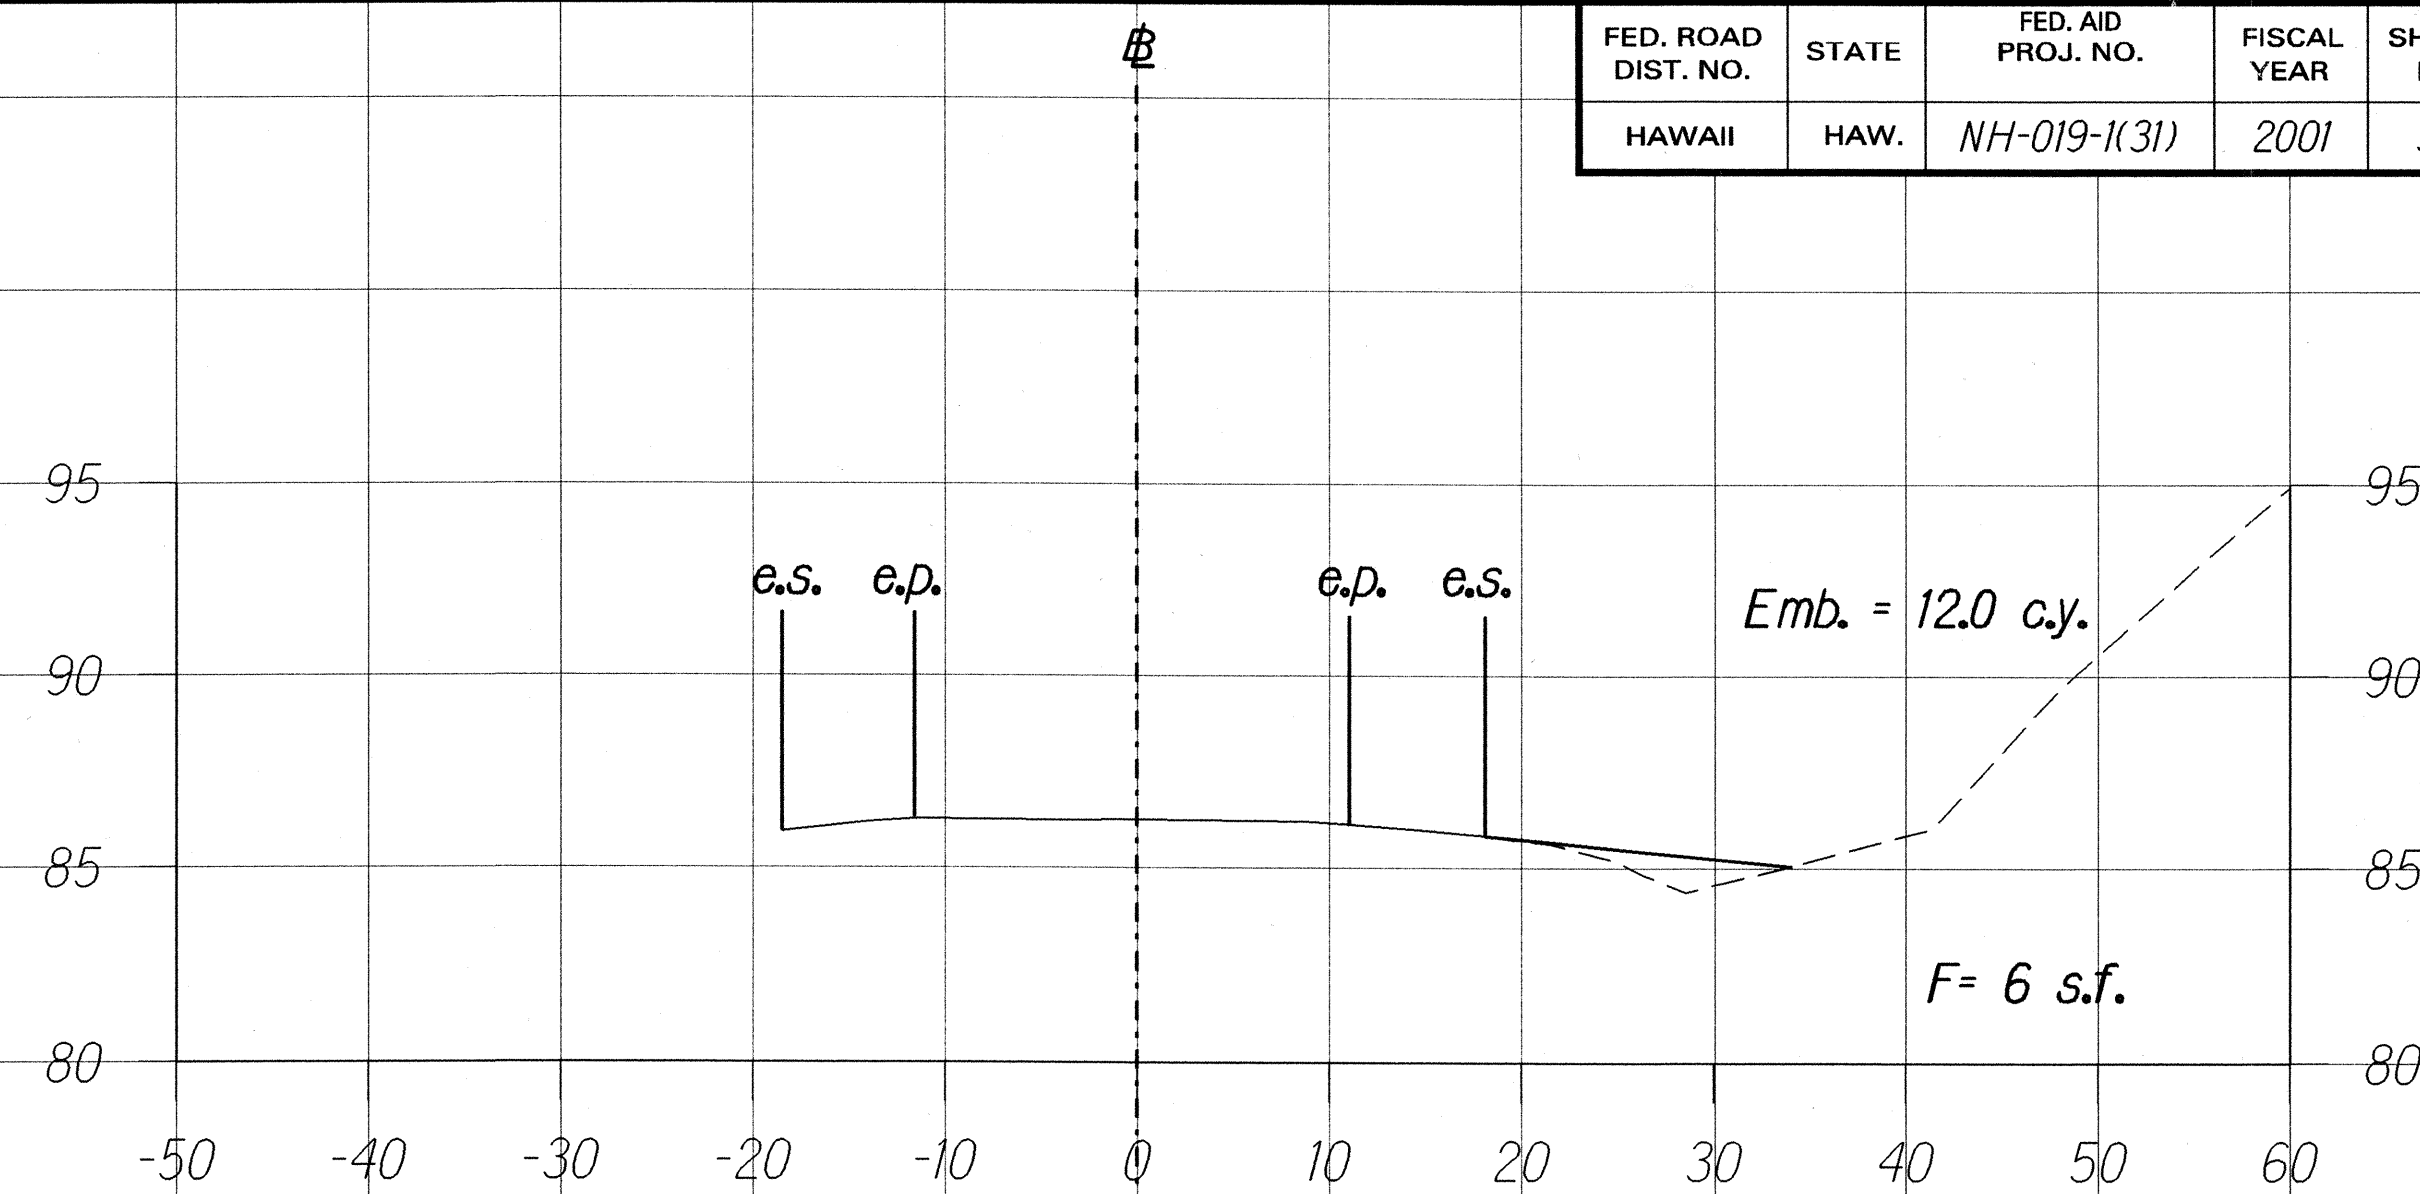
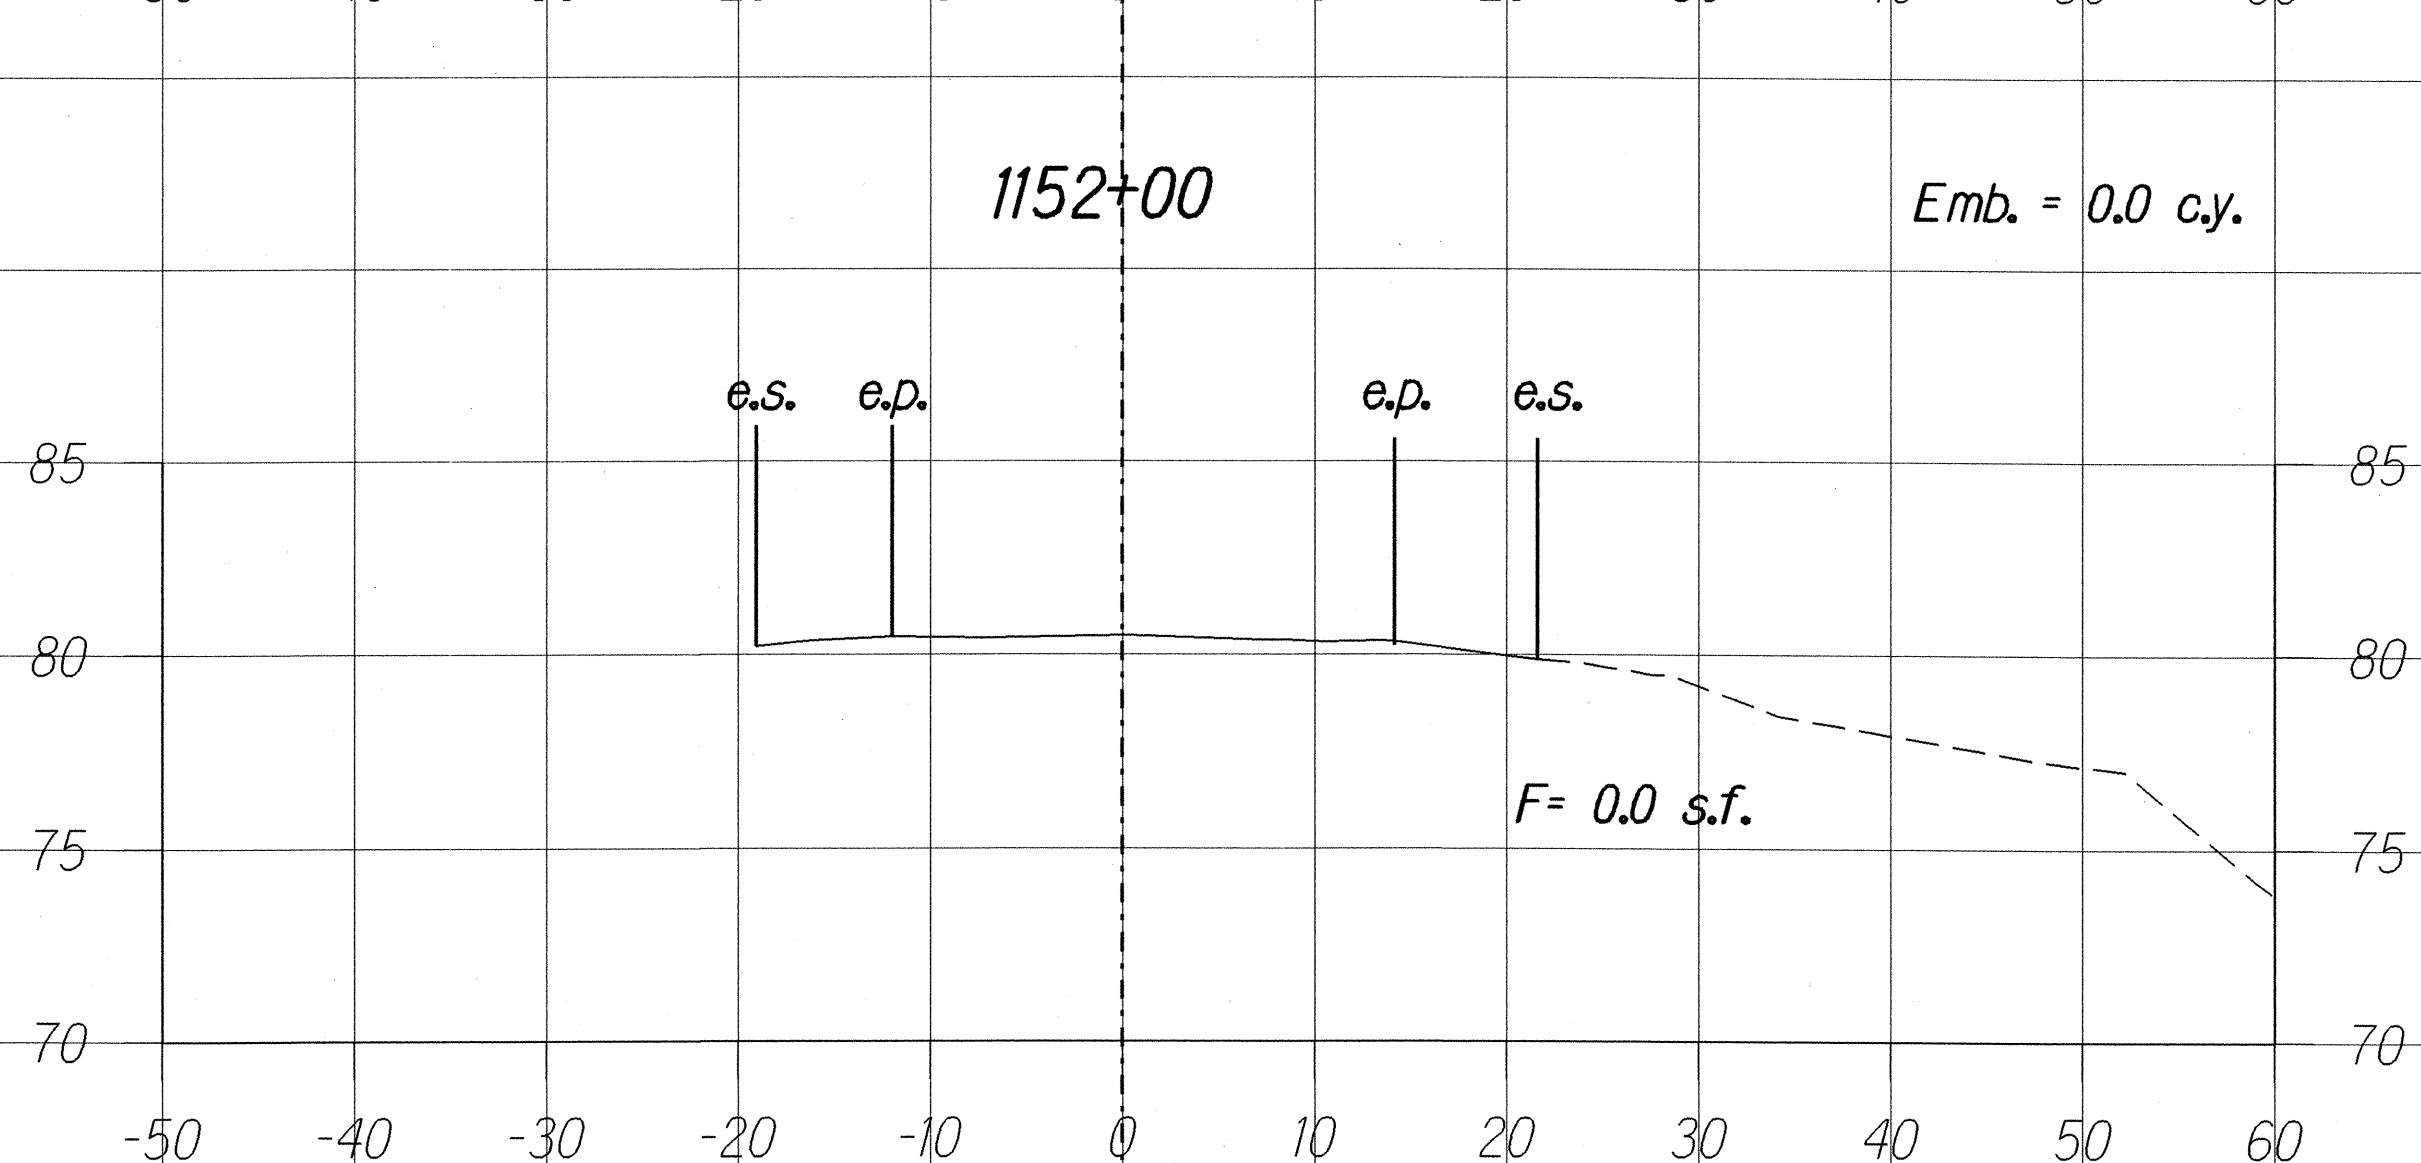
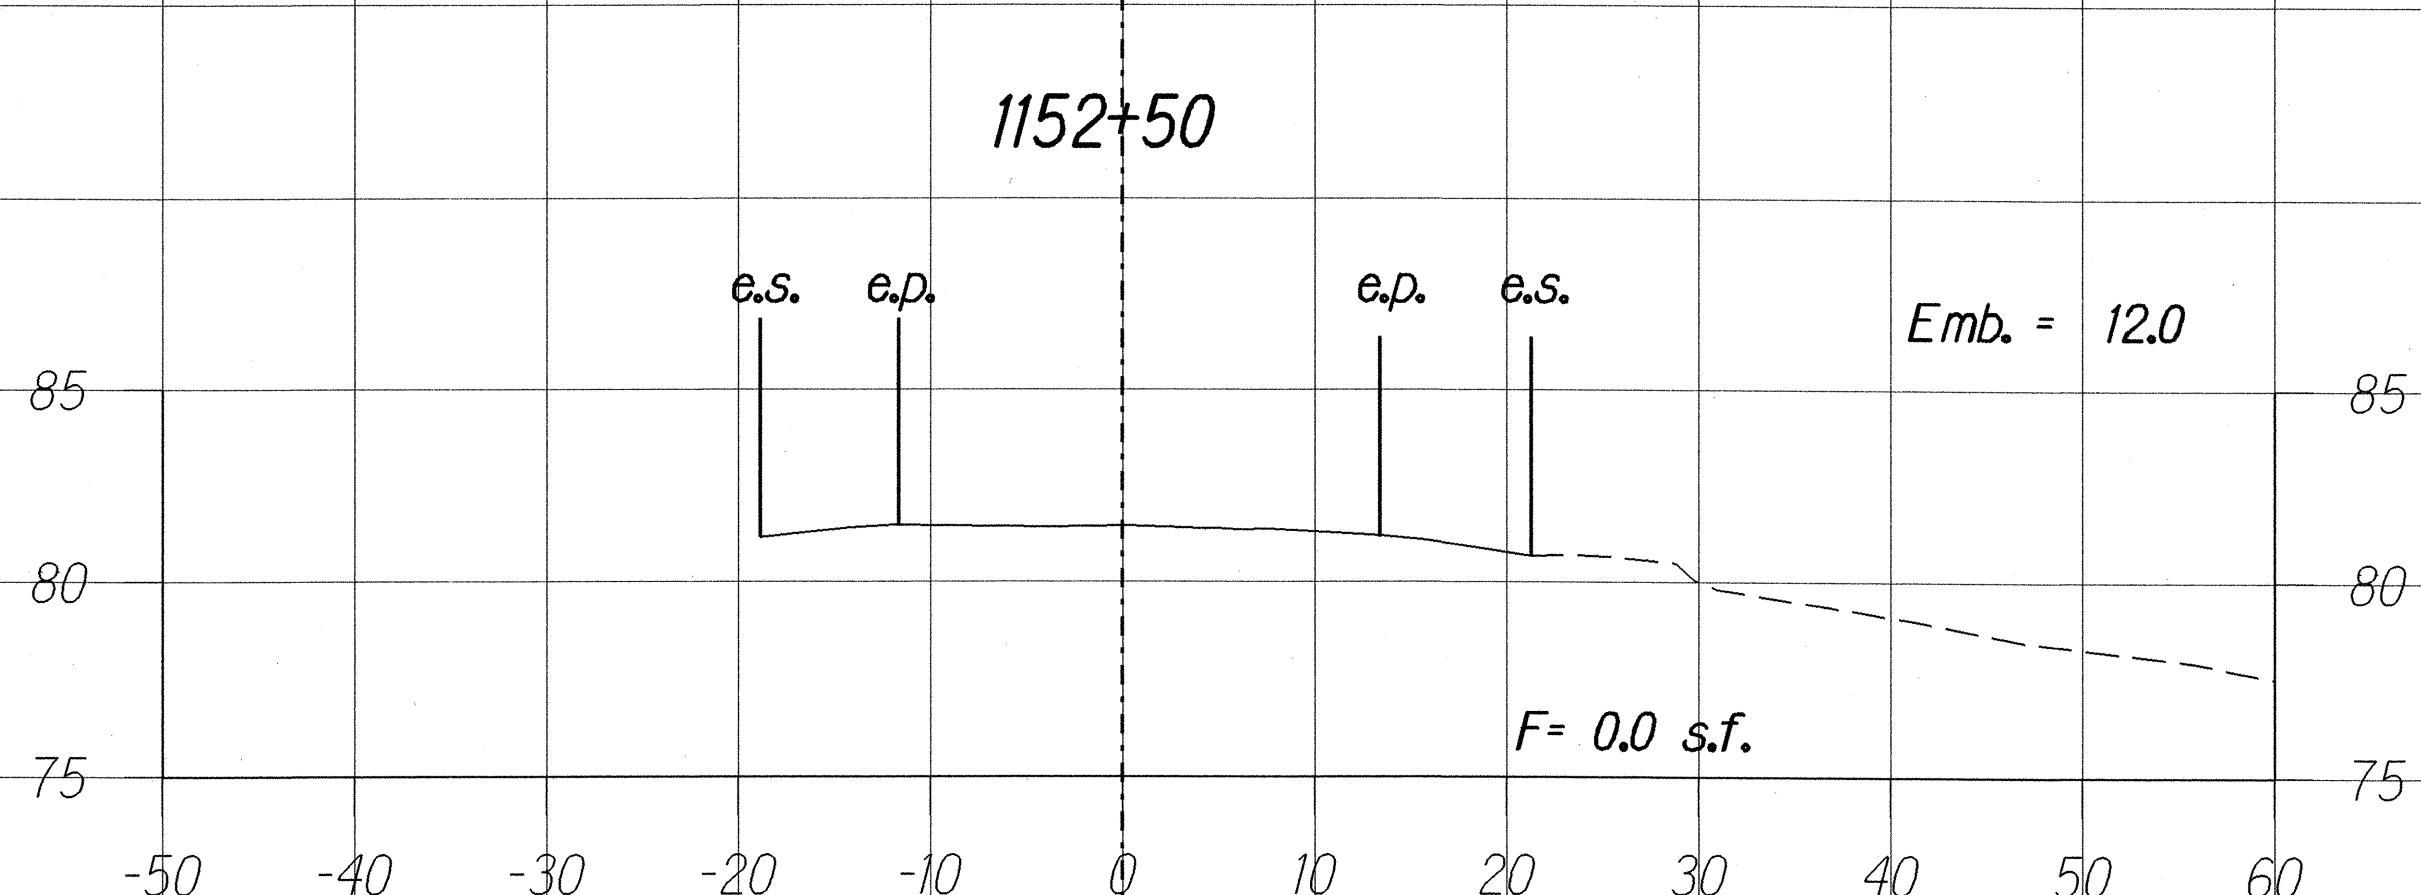
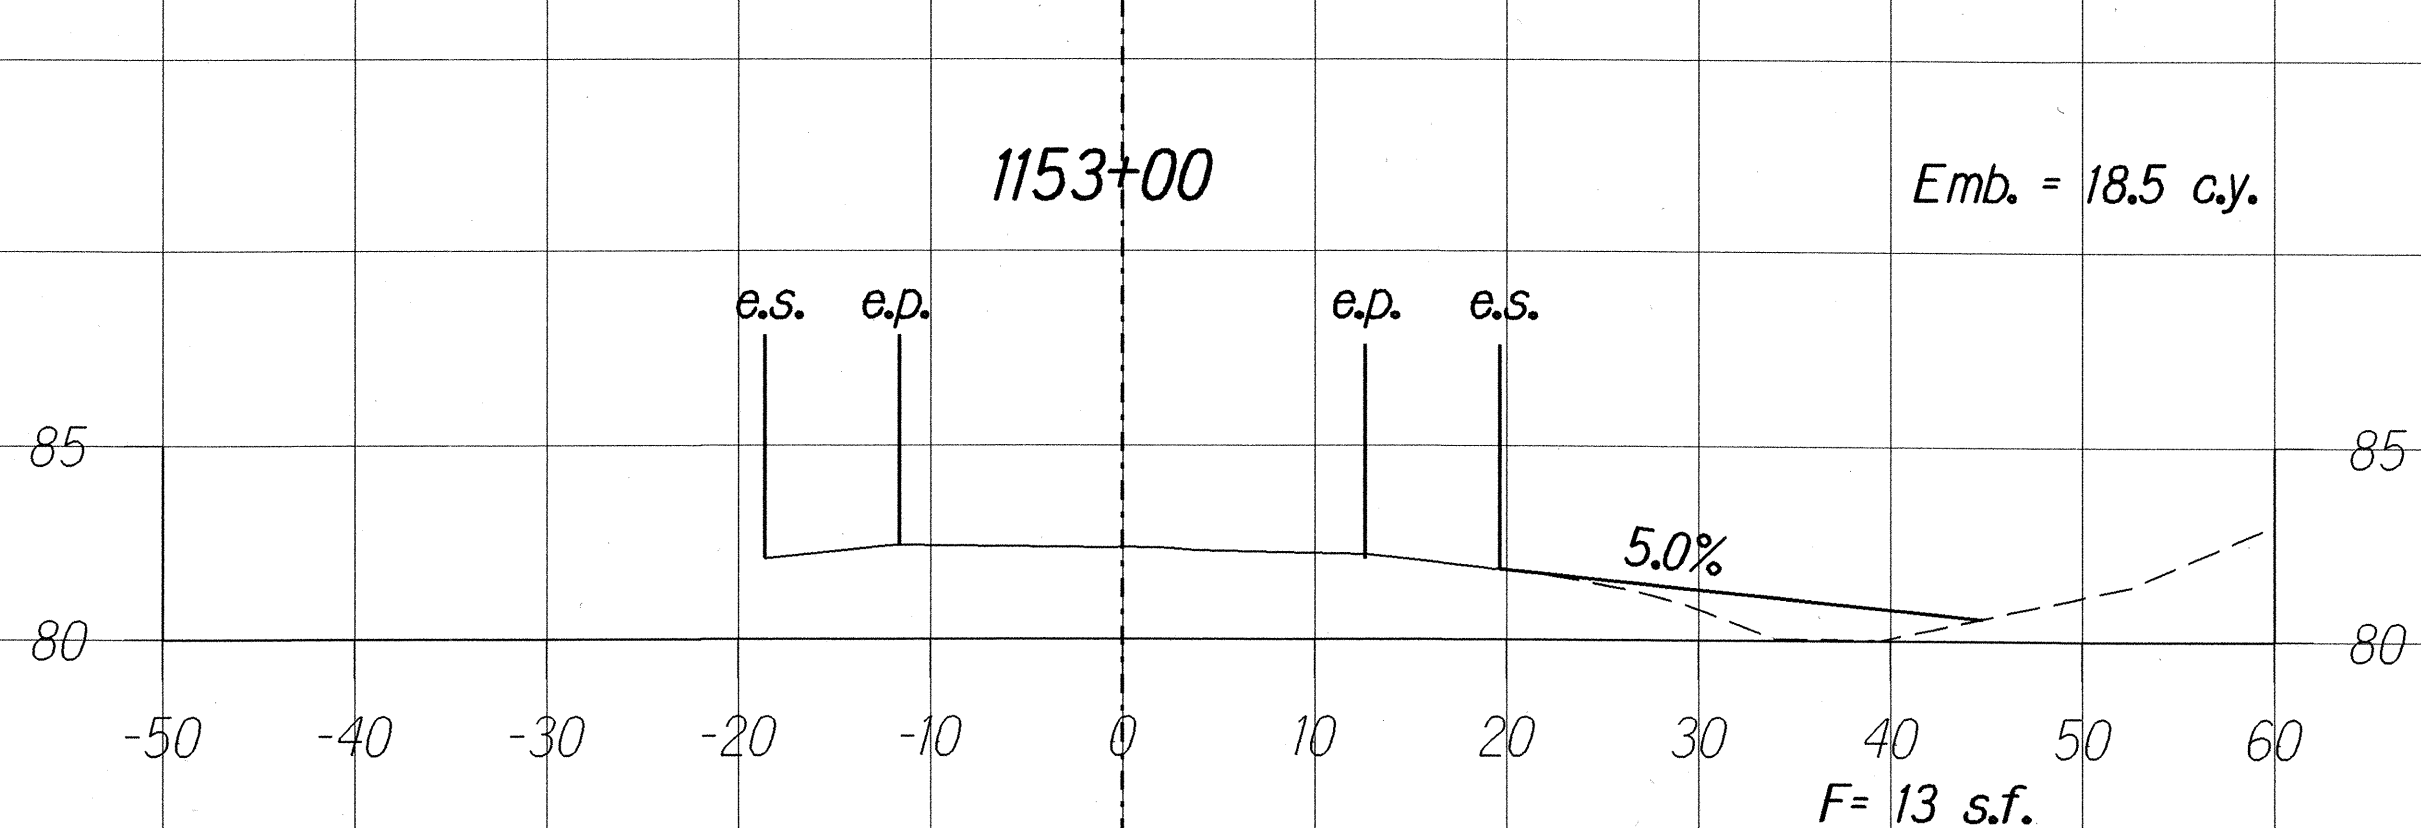


FED. ROAD DIST. NO.	STATE	FED. AID PROJ. NO.	FISCAL YEAR	SHEET NO.	TOTAL SHEETS
HAWAII	HAW.	NH-019-1(31)	2001	34	55






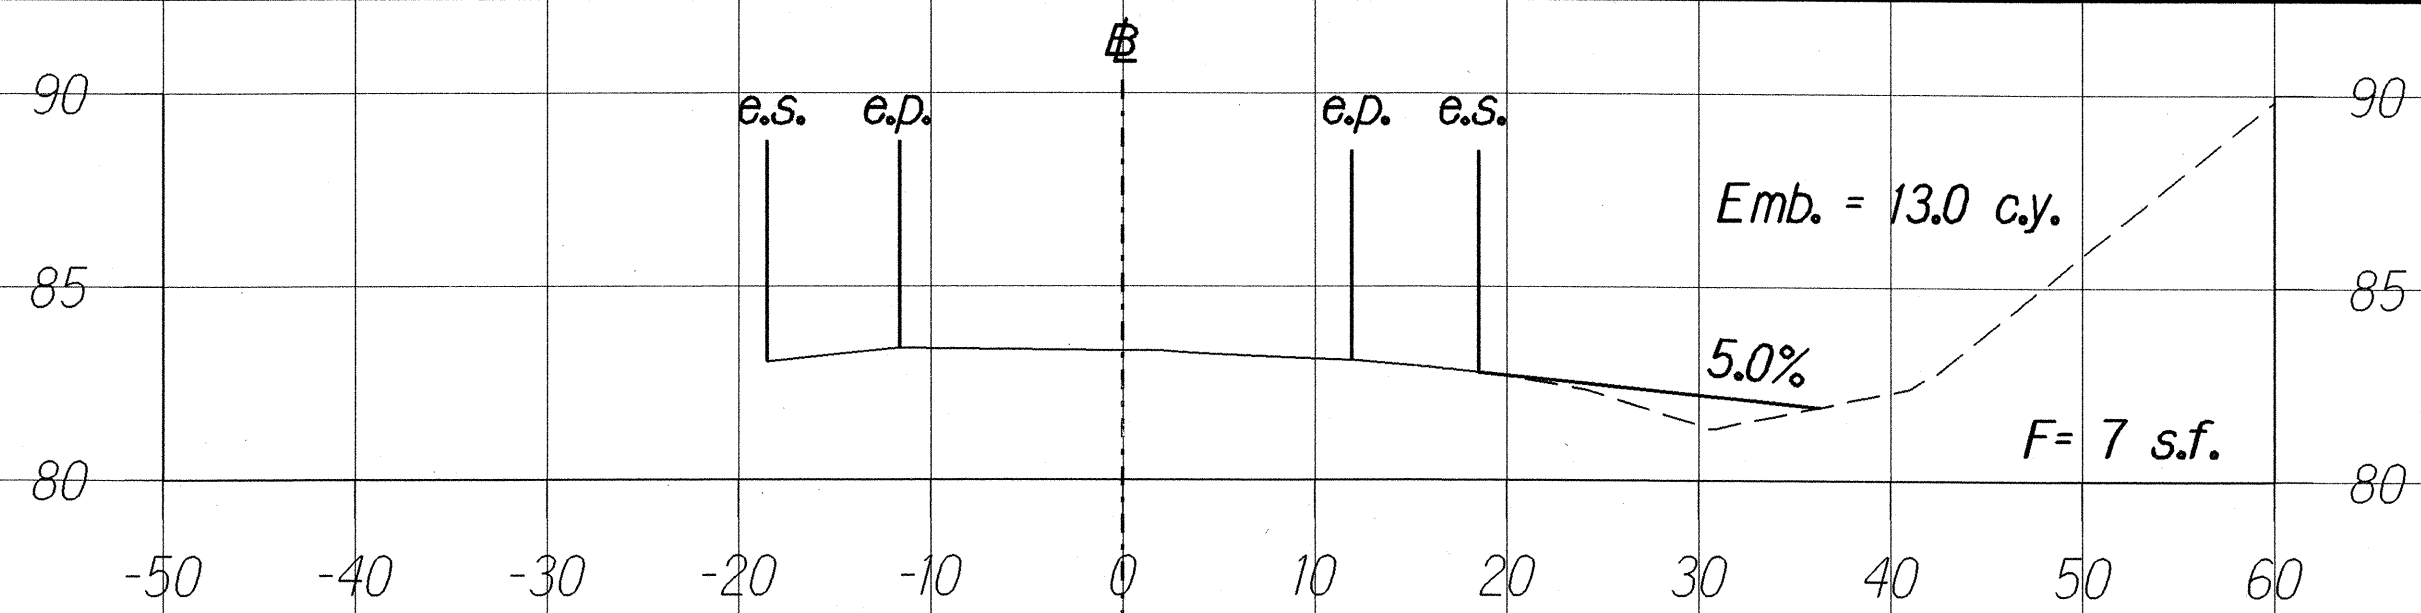


CROSS SECTIONS STA. 1151+50 TO 1163+00

Scale: Horiz. : 1"=10' Vert. : 1"=5'

SURVEY PLOTTED BY	DATE
DRAWN BY	
TRACED BY	
NOTE BOOK	
QUANTITIES BY	
CHECKED BY	

FED. ROAD DIST. NO.	STATE	FED. AID PROJ. NO.	FISCAL YEAR	SHEET NO.	TOTAL SHEETS
HAWAII	HAW.	NH-019-1(31)	2001	35	55

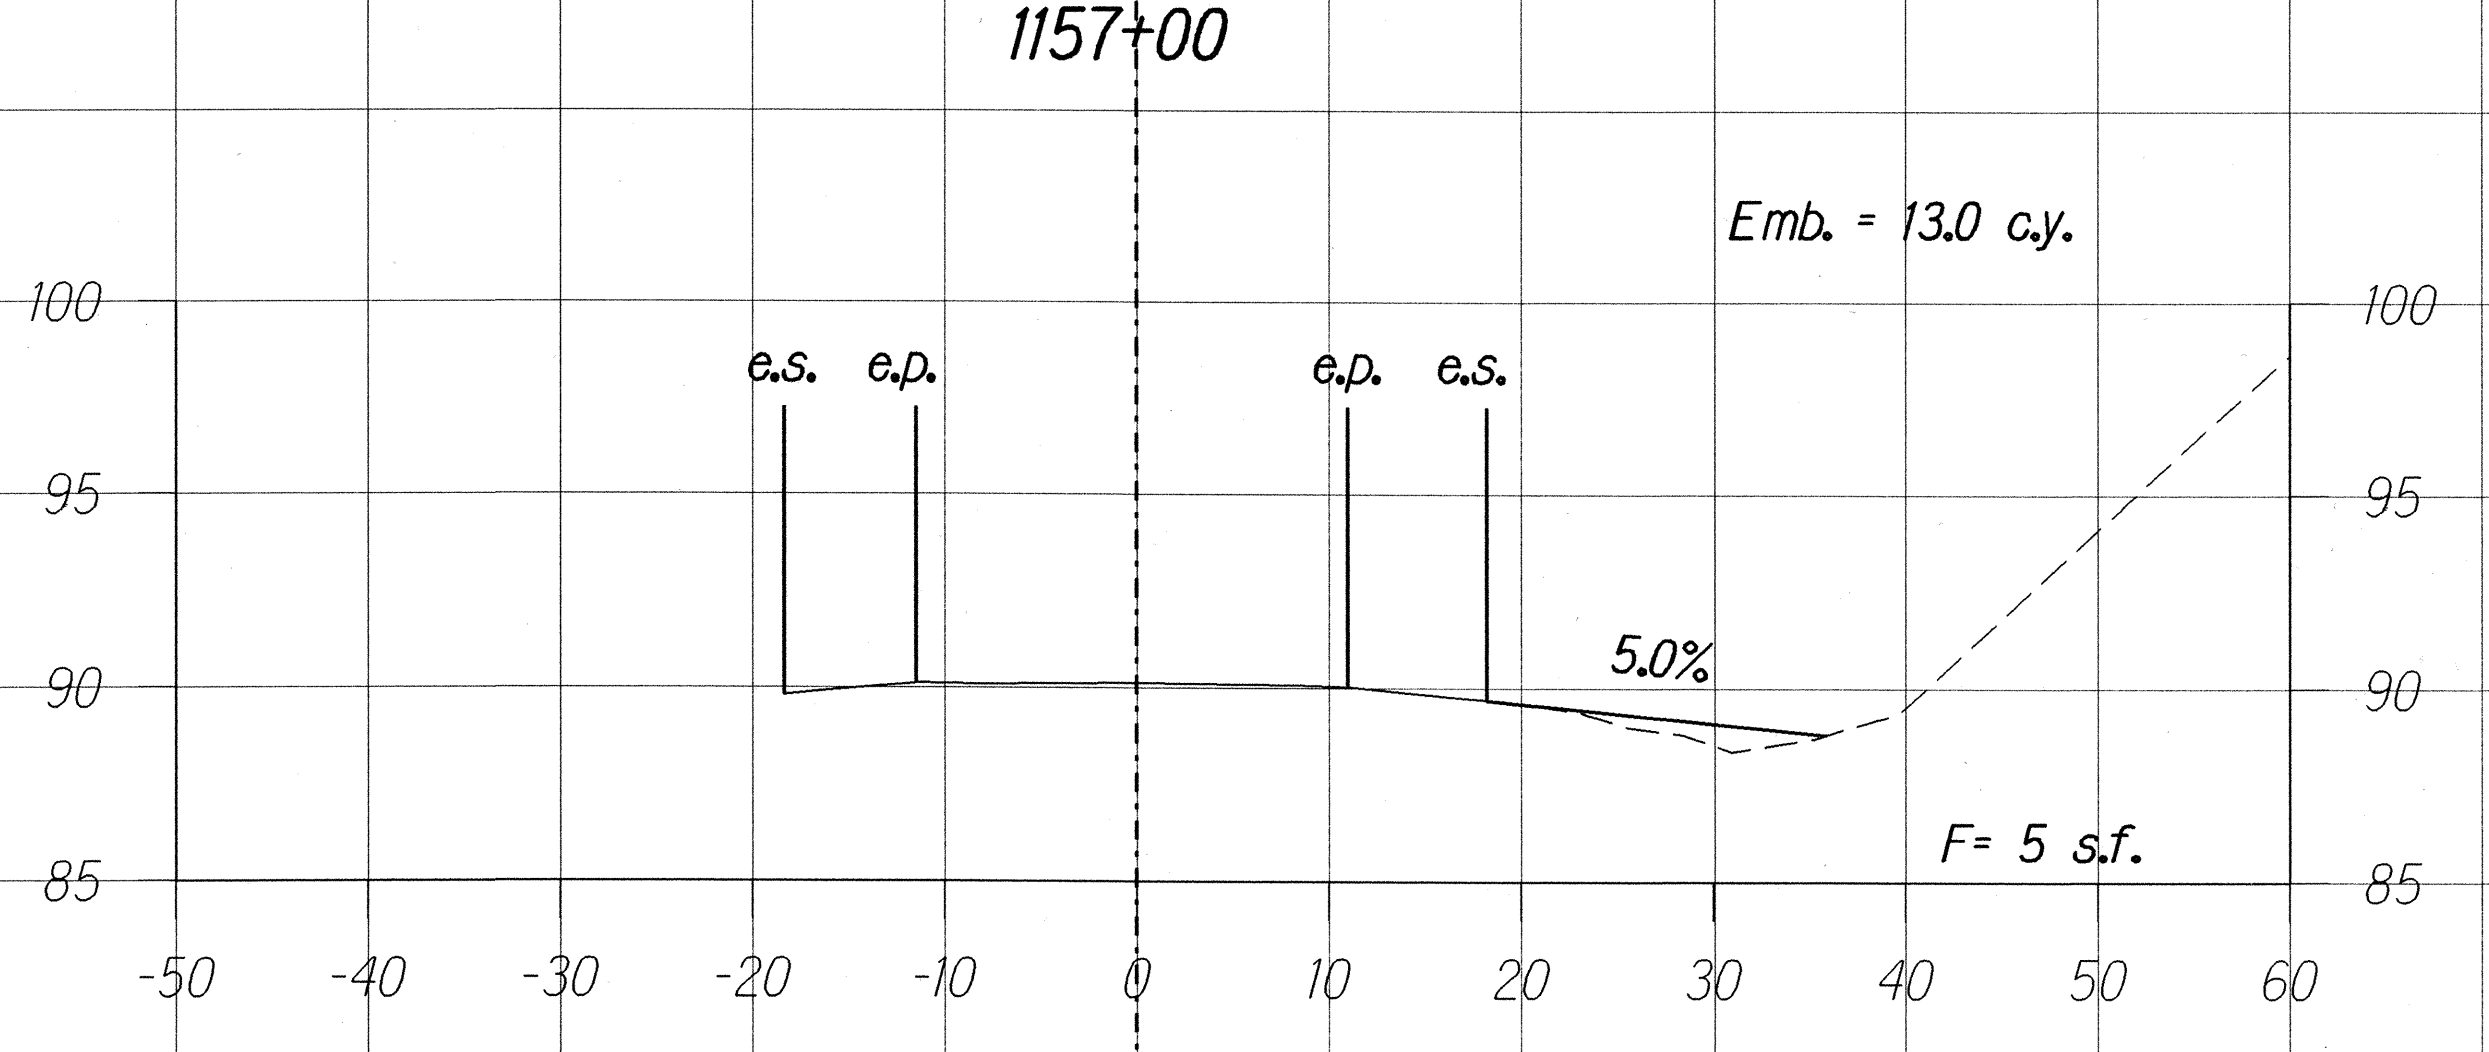
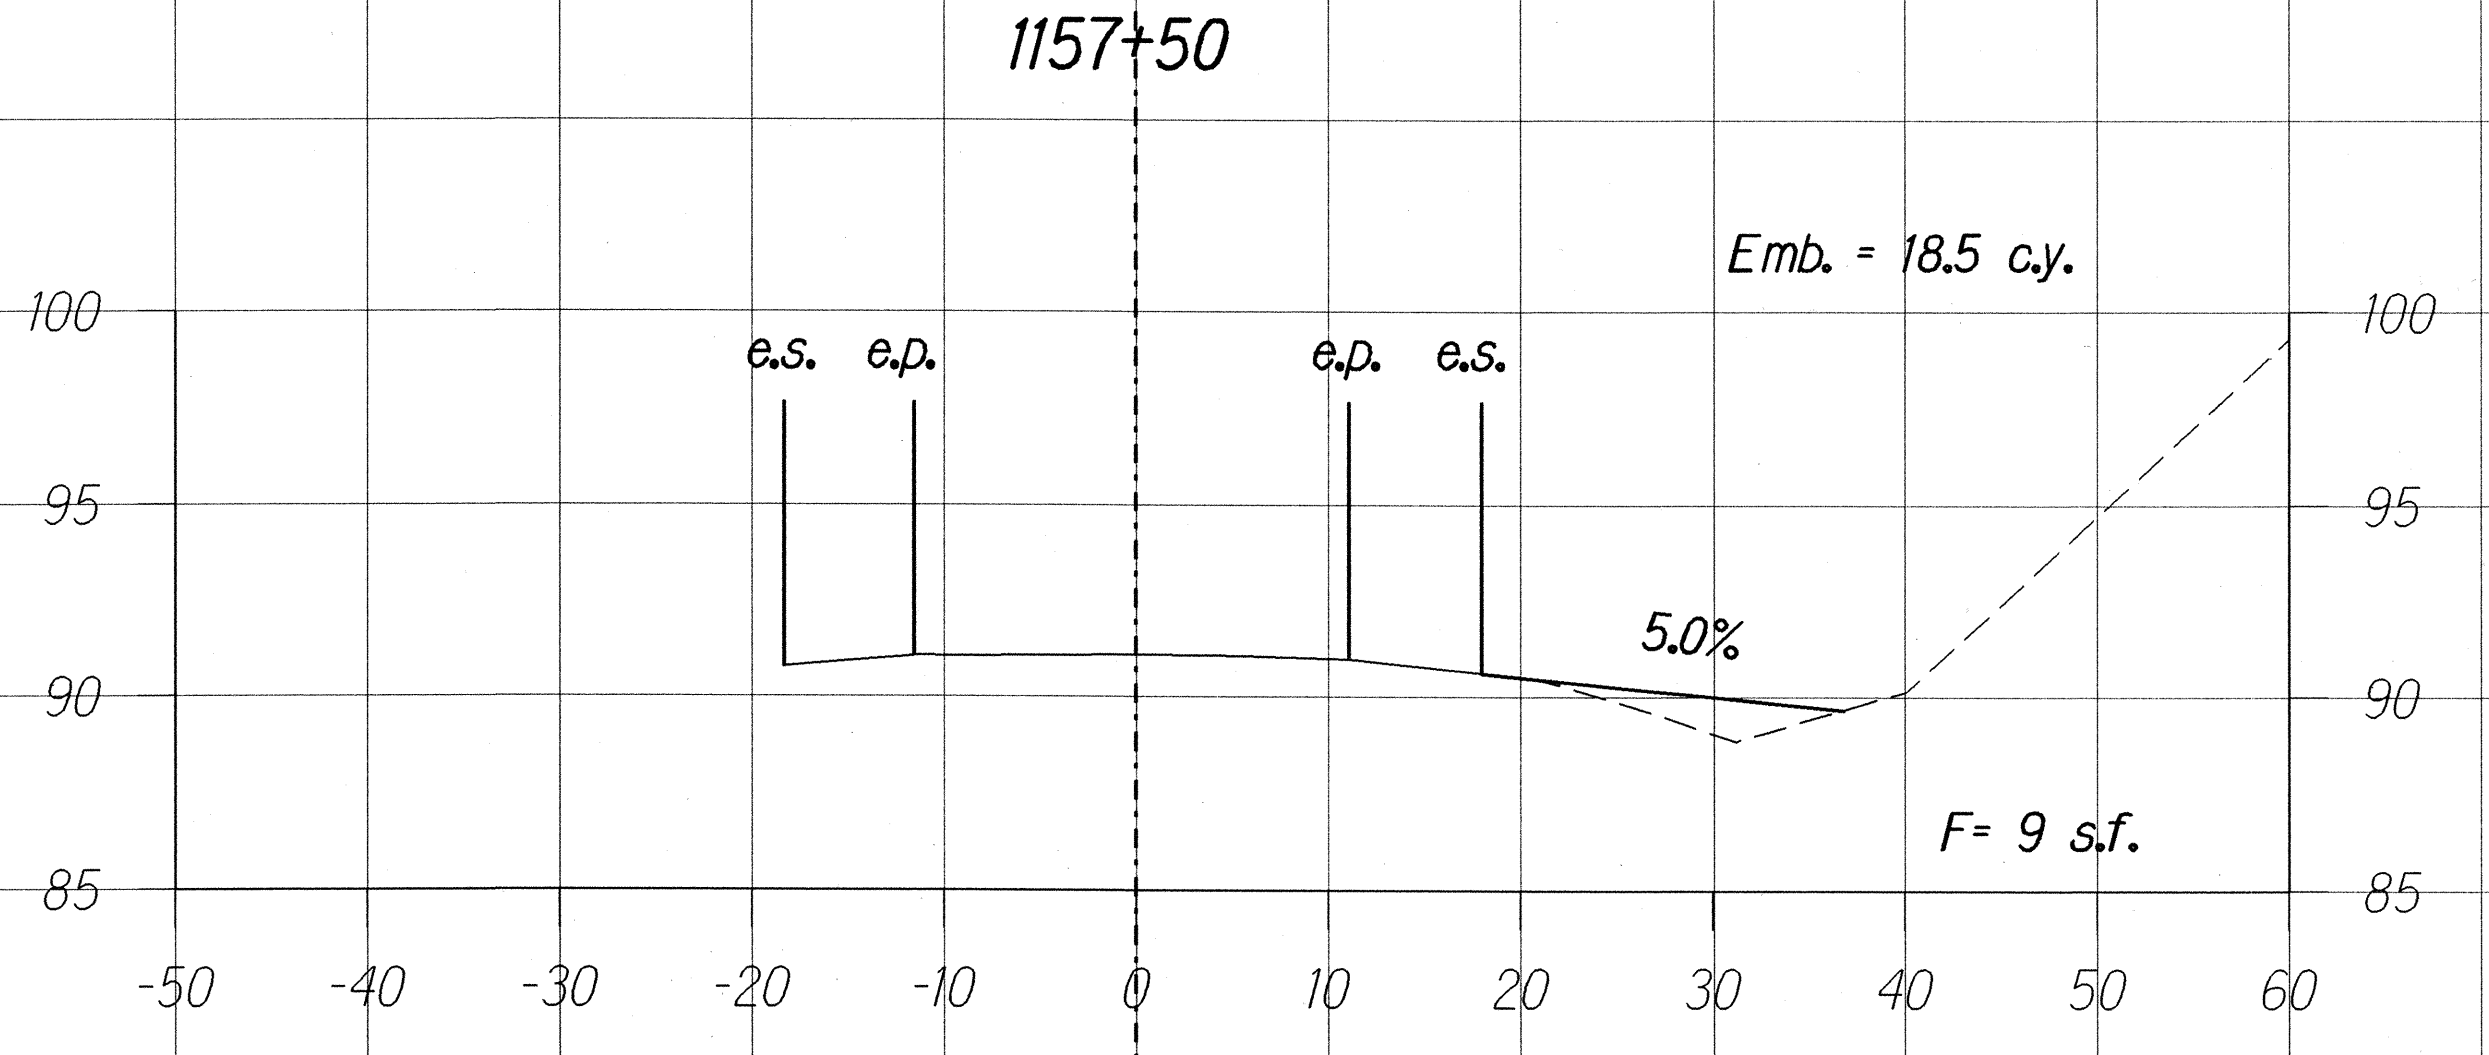
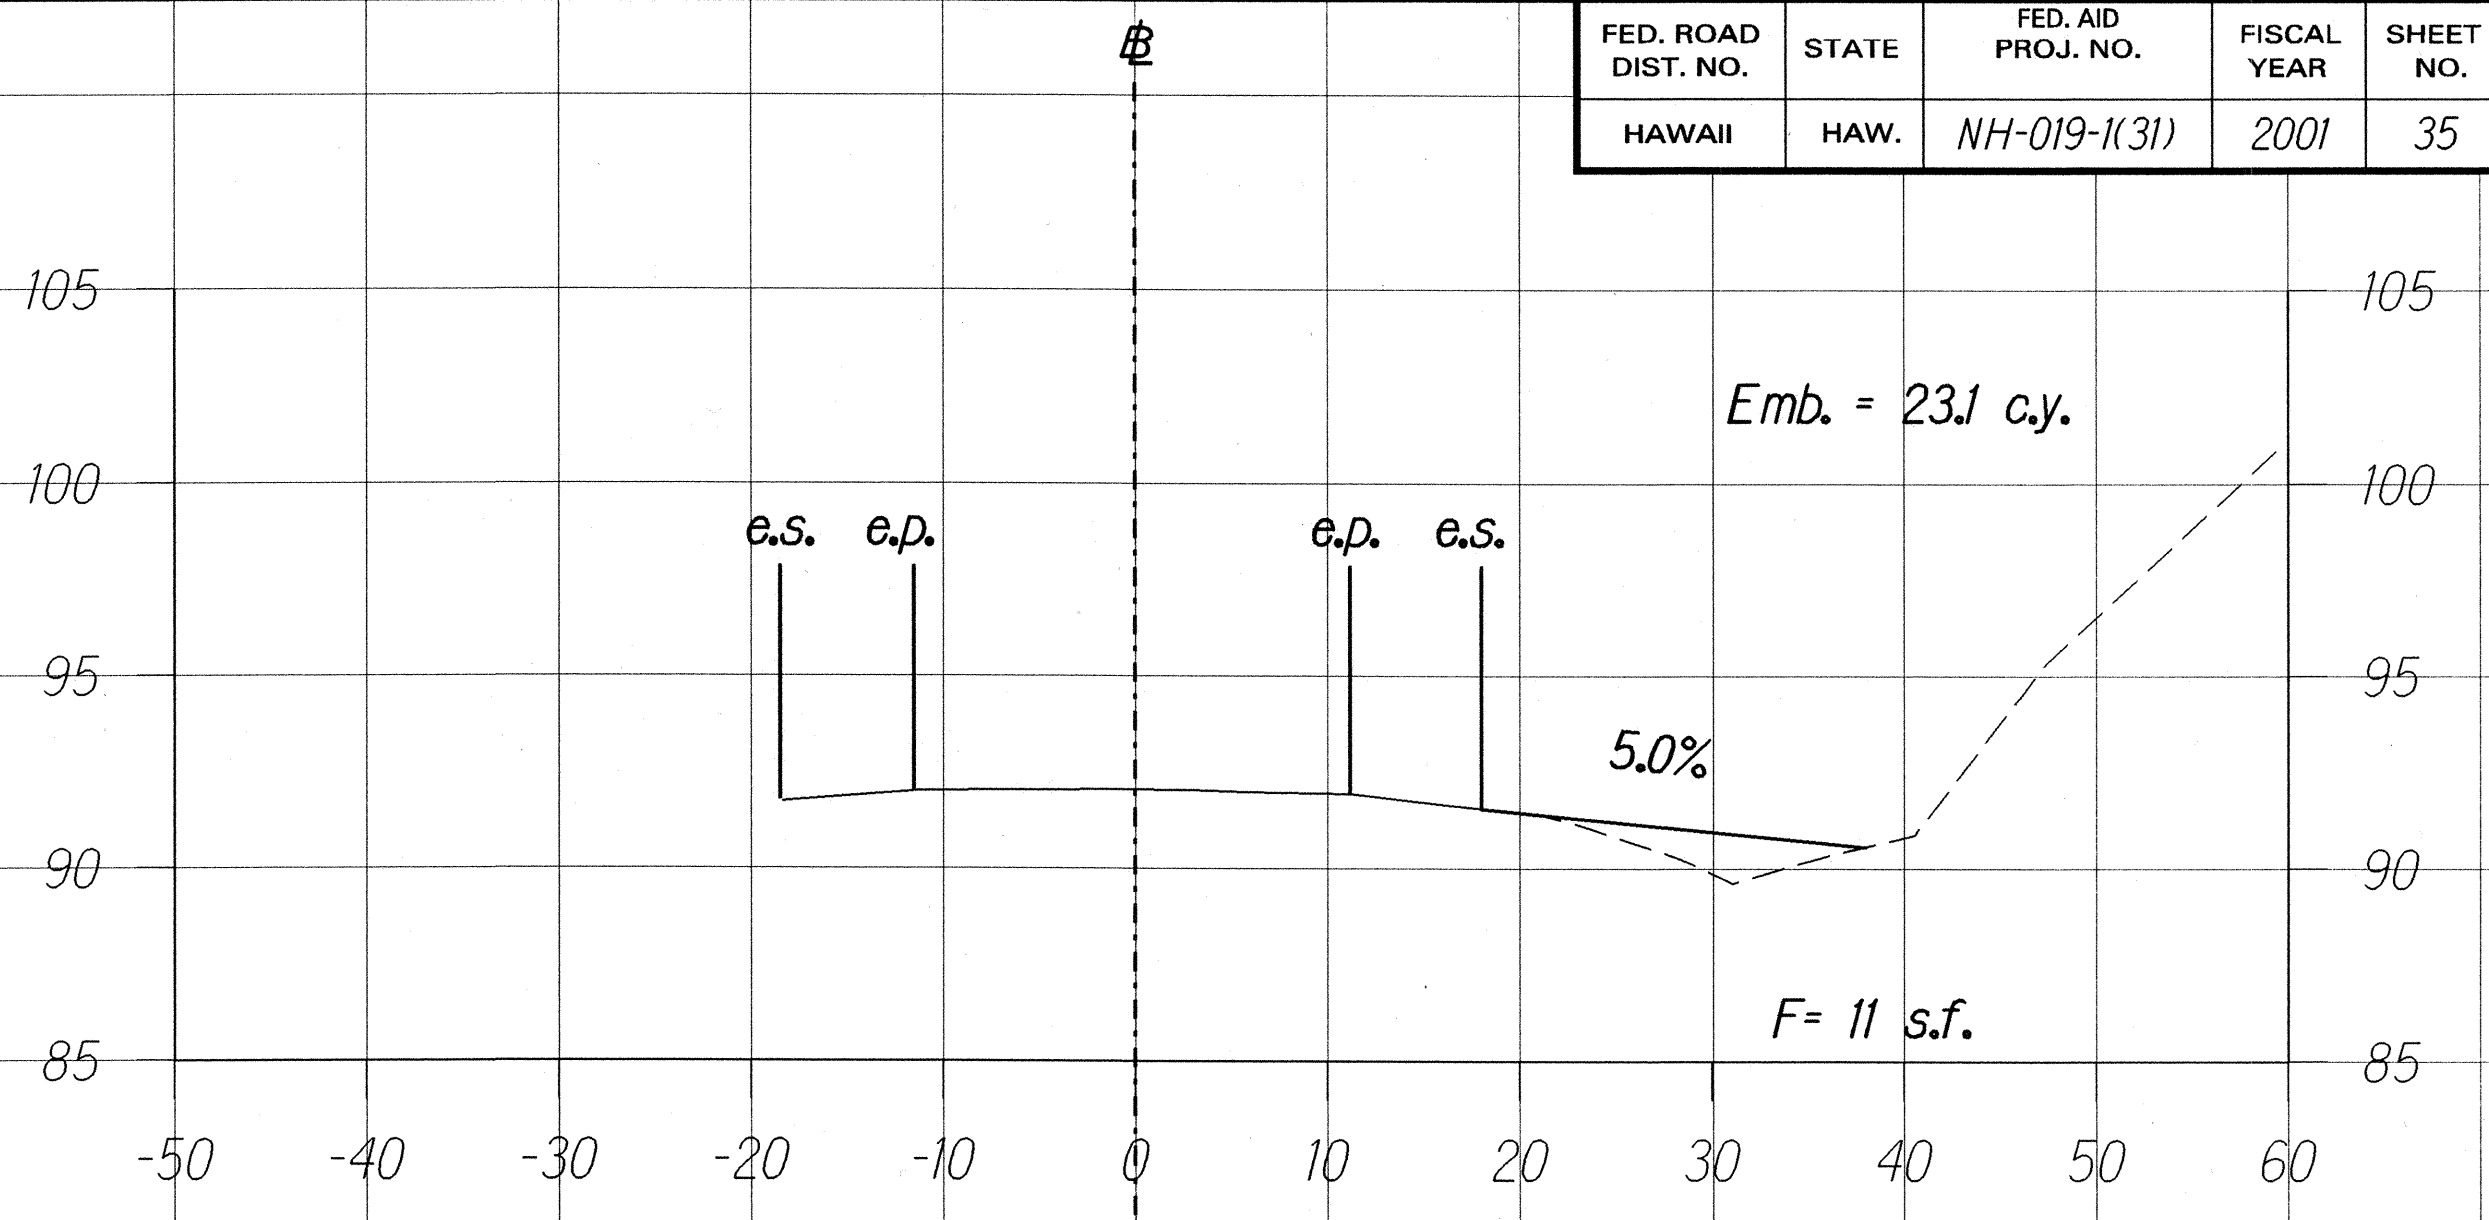
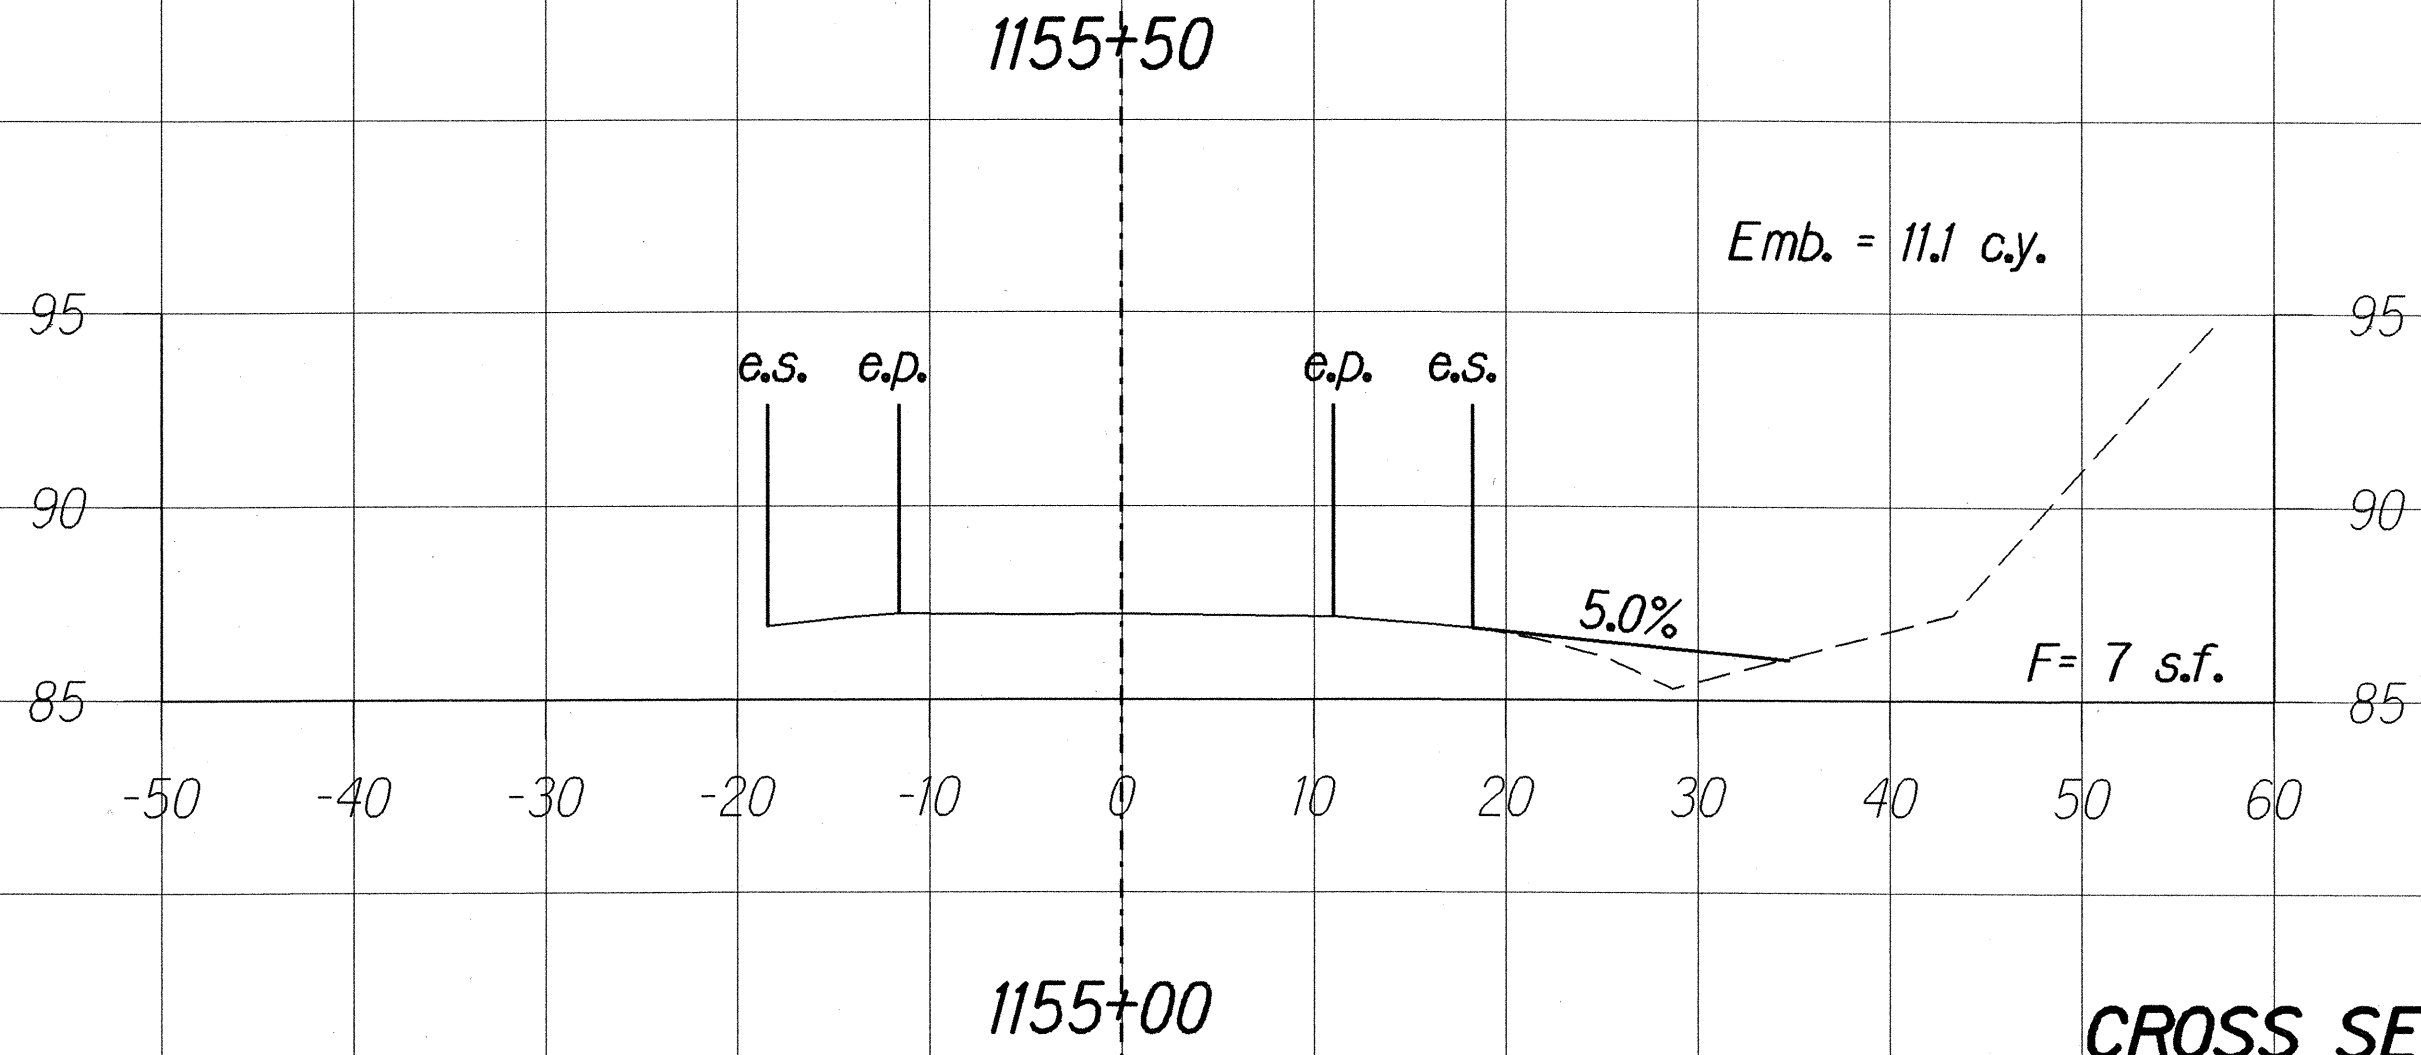
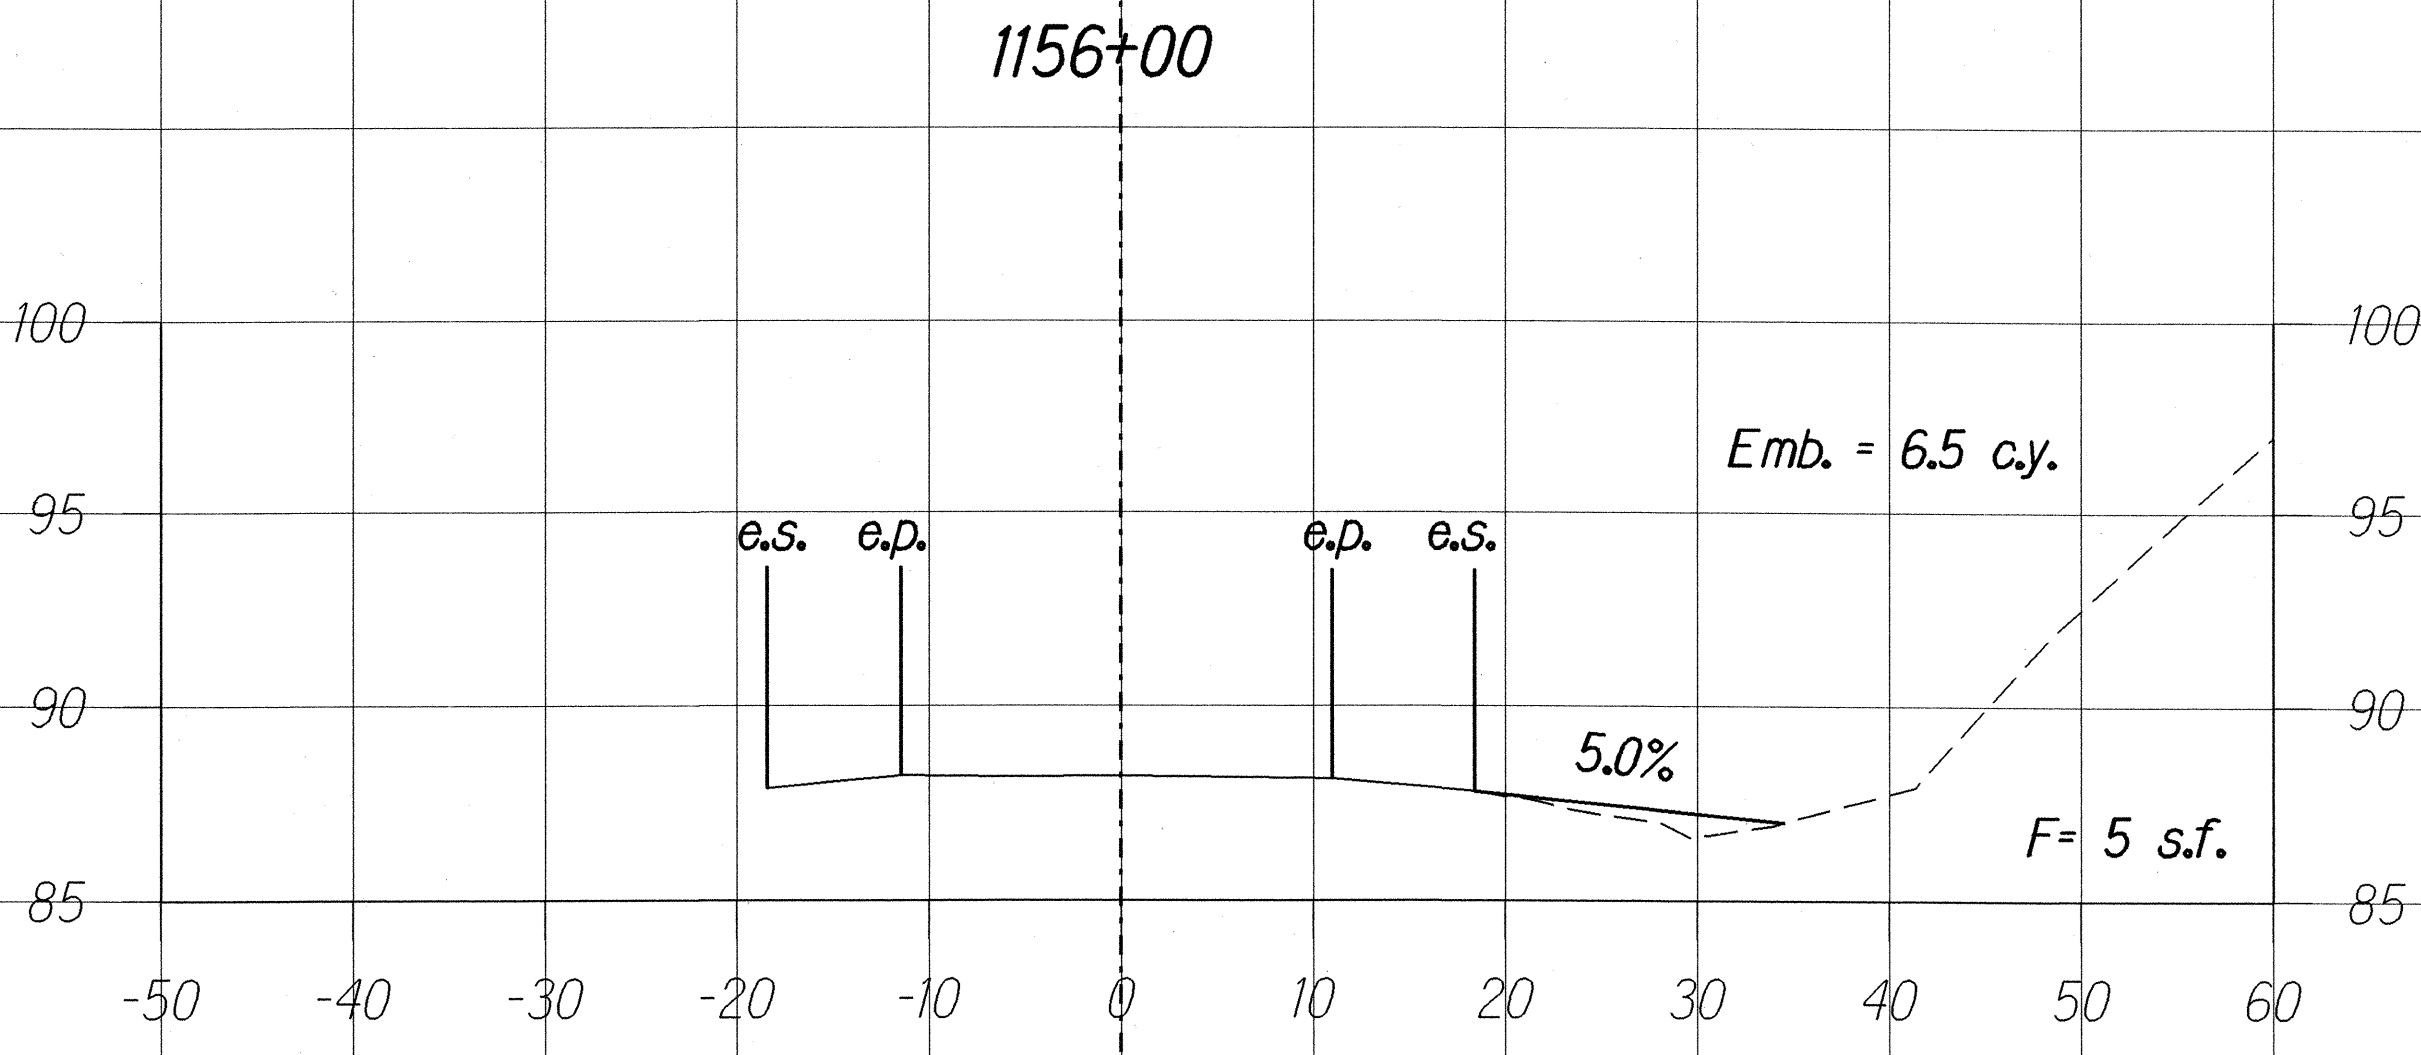
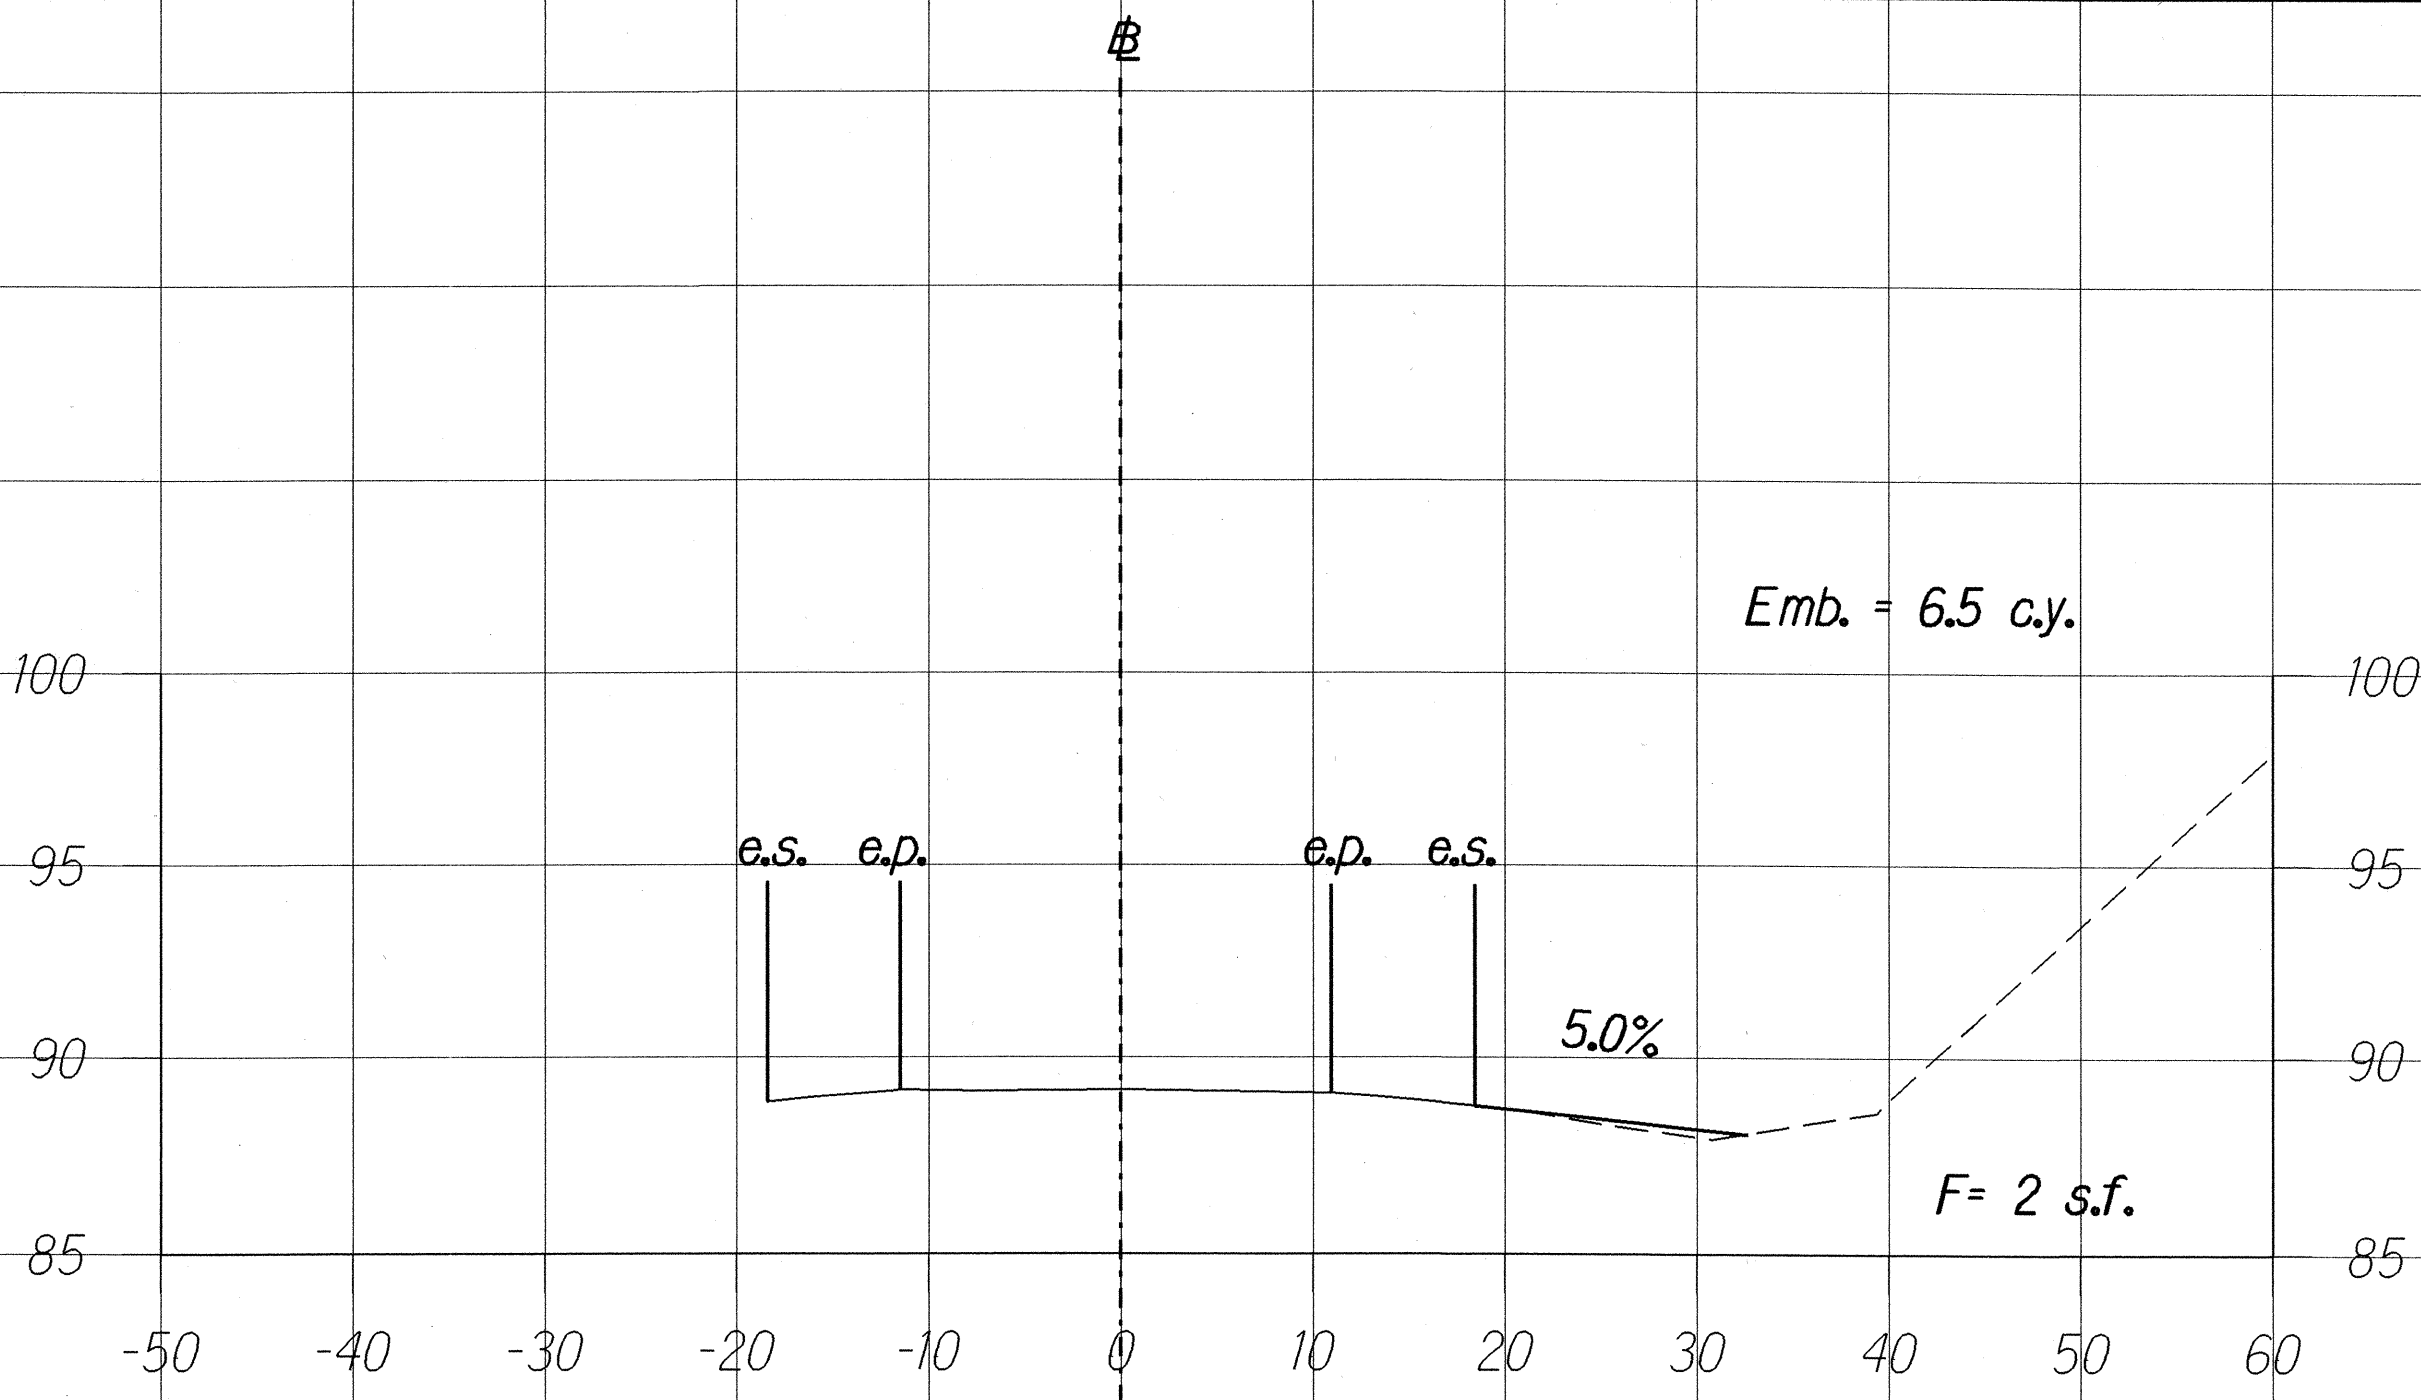


CROSS SECTIONS STA. 1151+50 TO 1163+00

Scale: Horiz. : 1"=10' Vert. : 1"=5'

ORIGINAL PLAN	SURVEY PLOTTED BY	DATE
NOTE BOOK	DRAWN BY	
QUANTITIES BY	CHECKED BY	
BY		

FED. ROAD DIST. NO.	STATE	FED. AID PROJ. NO.	FISCAL YEAR	SHEET NO.	TOTAL SHEETS
HAWAII	HAW.	NH-019-1(31)	2001	36	55

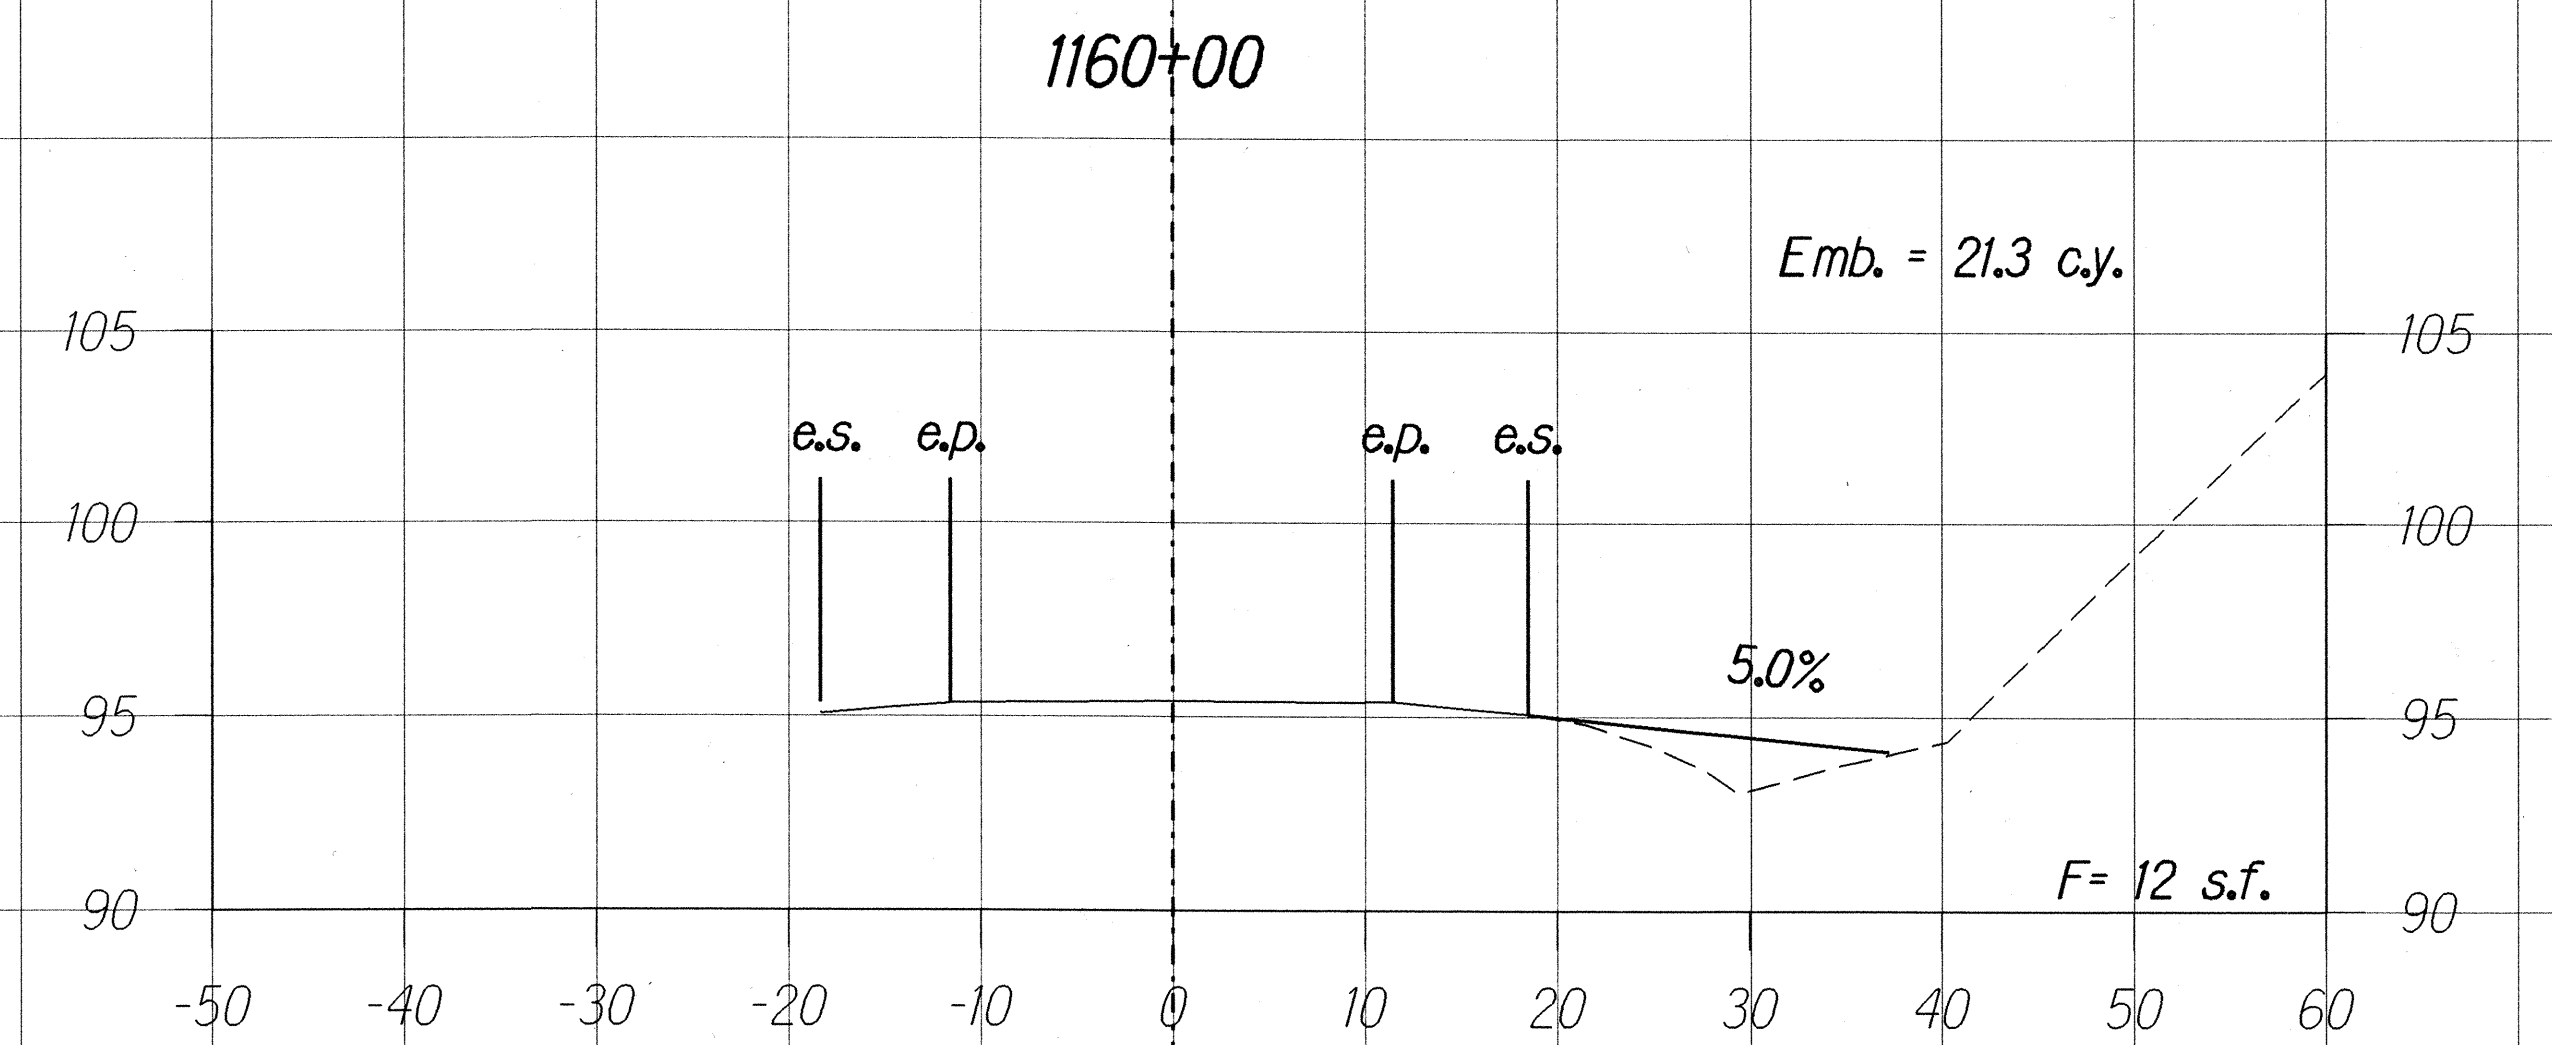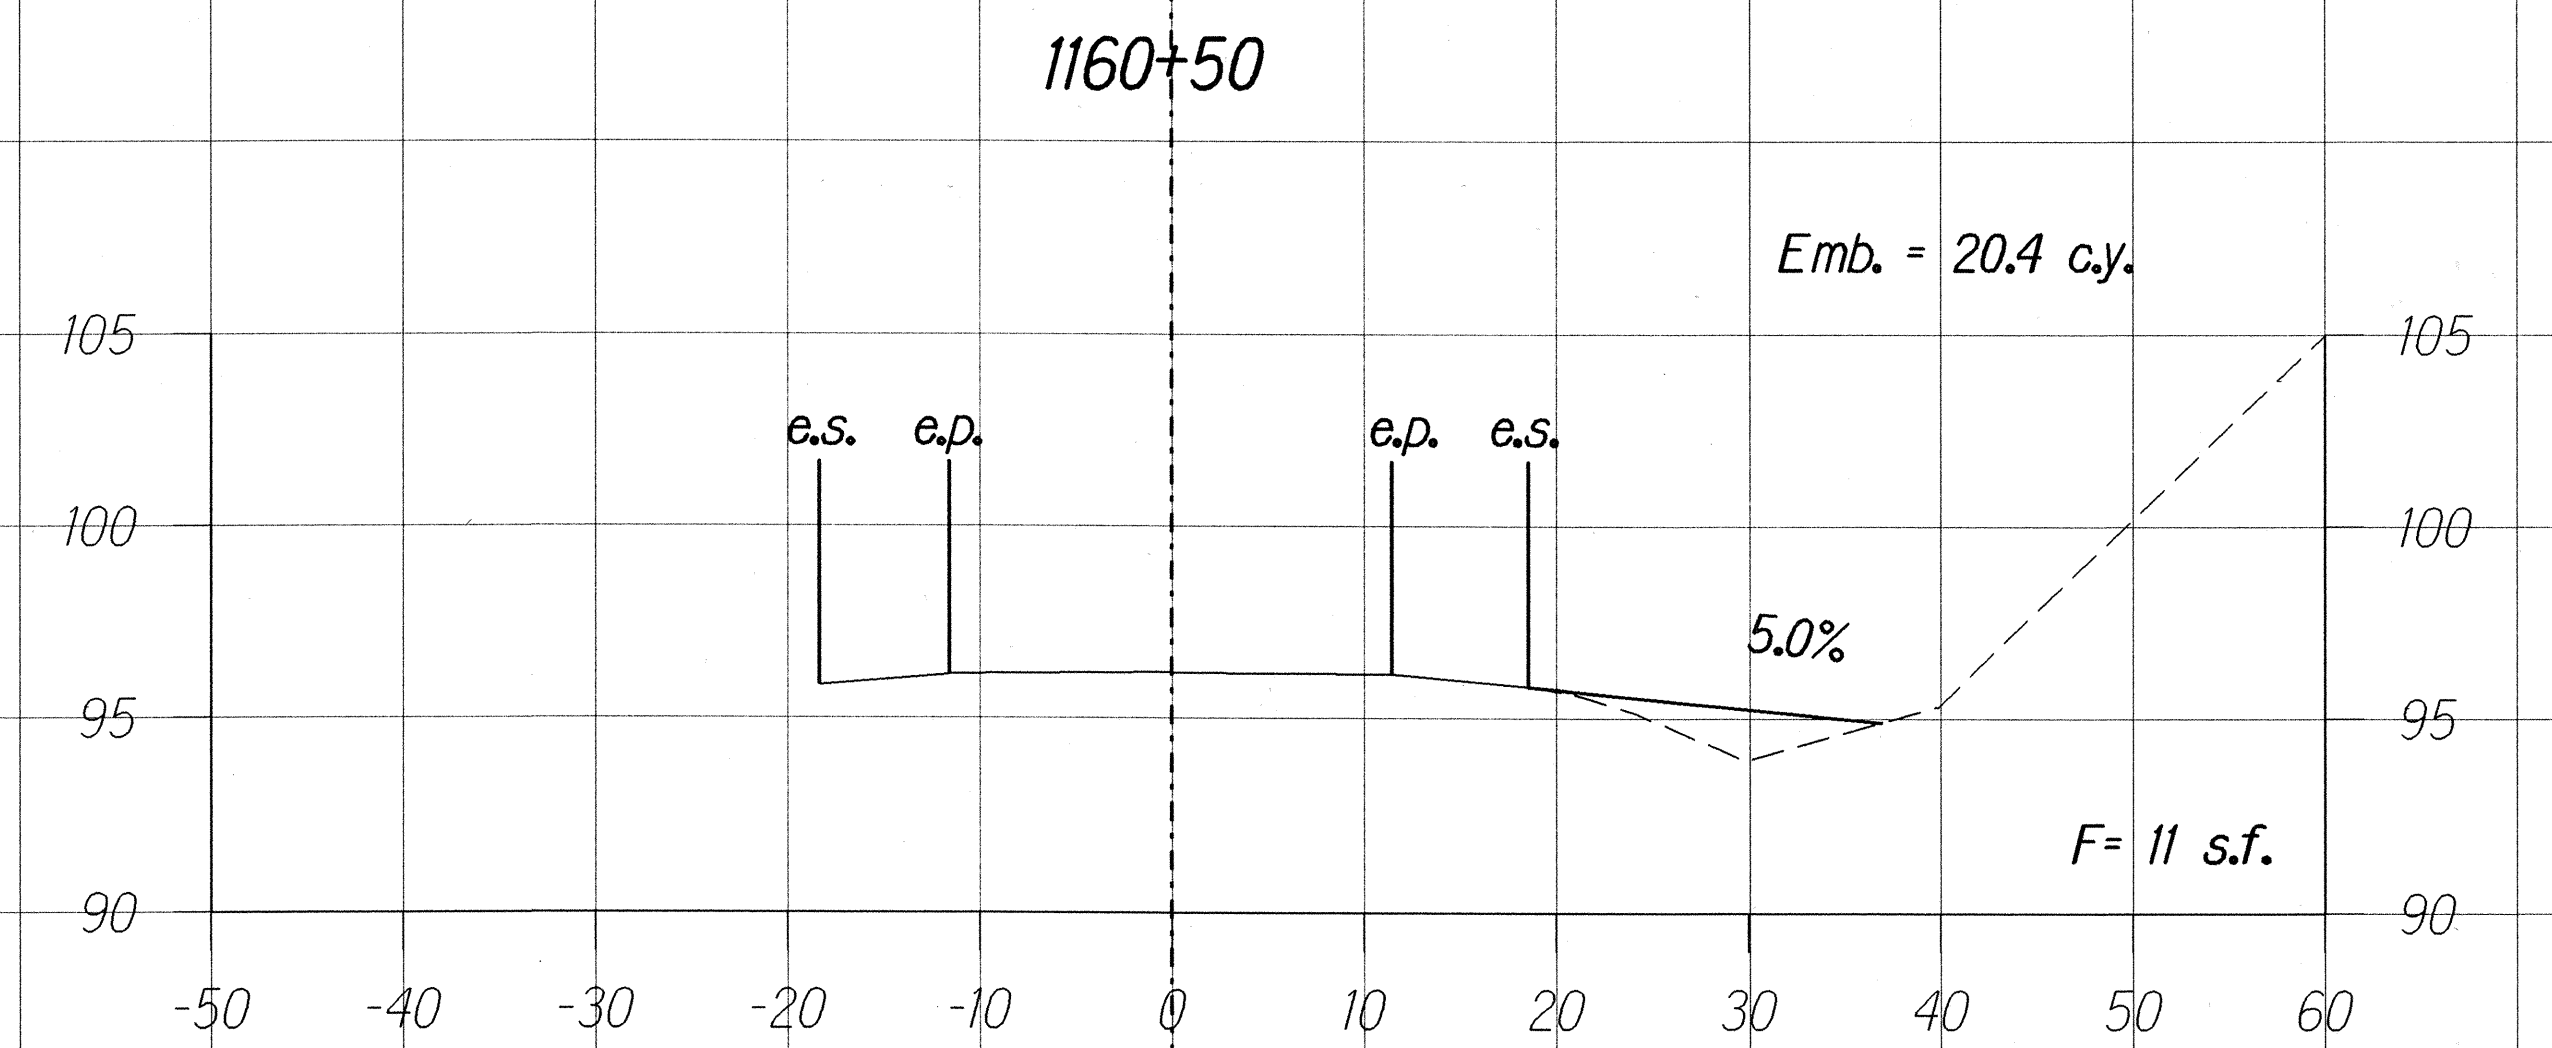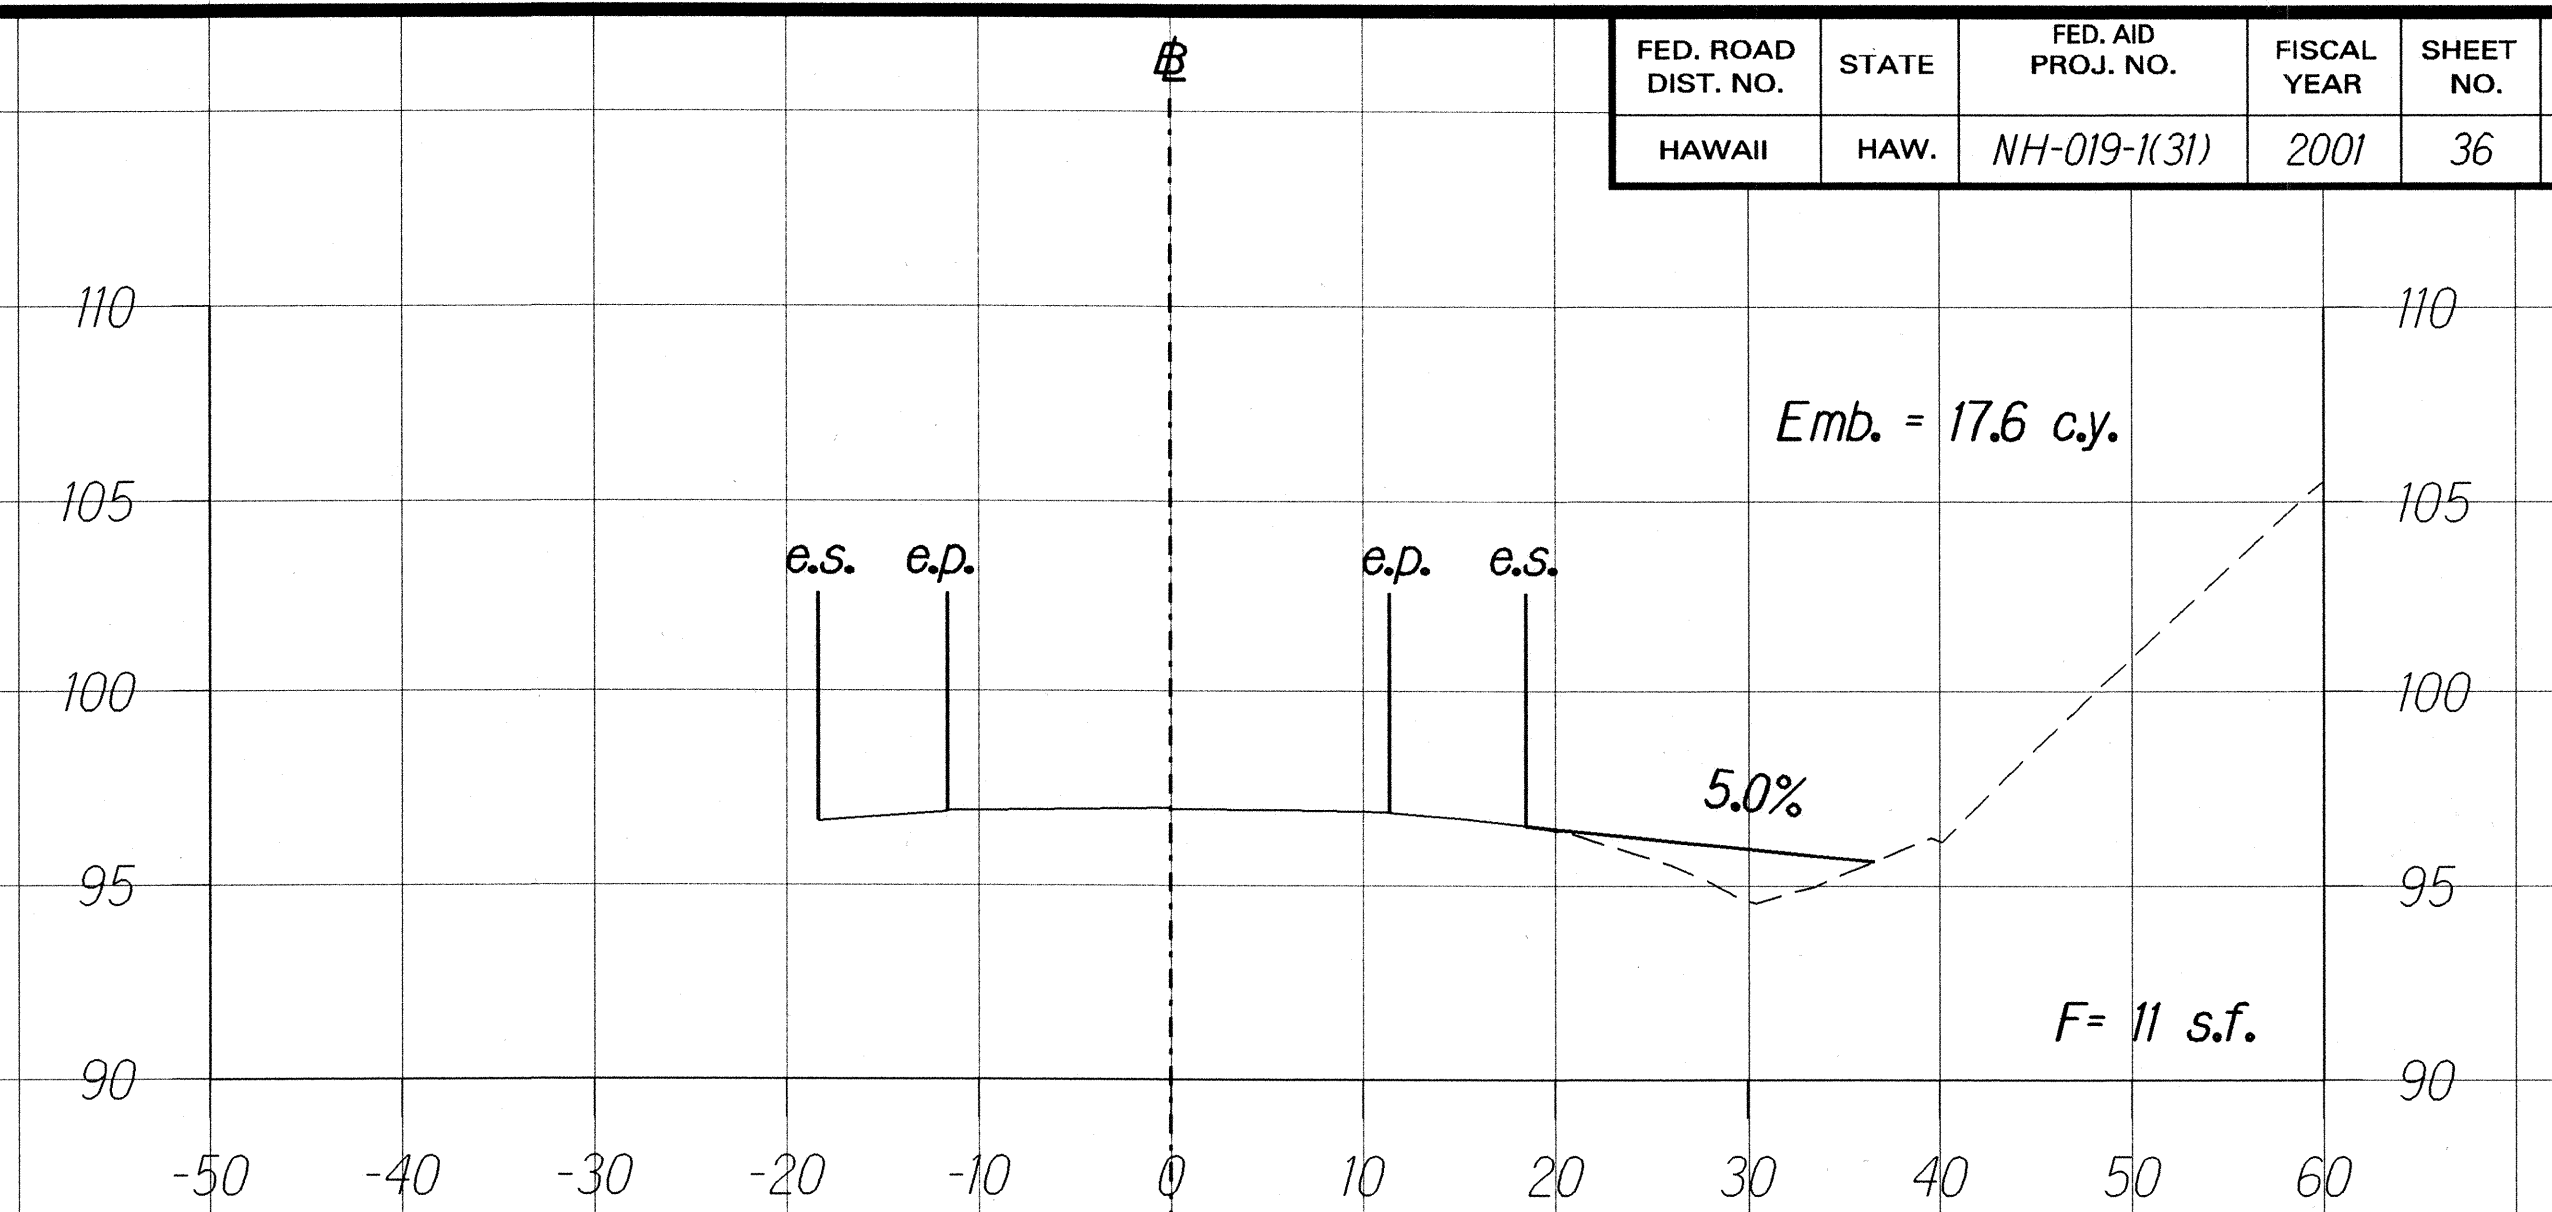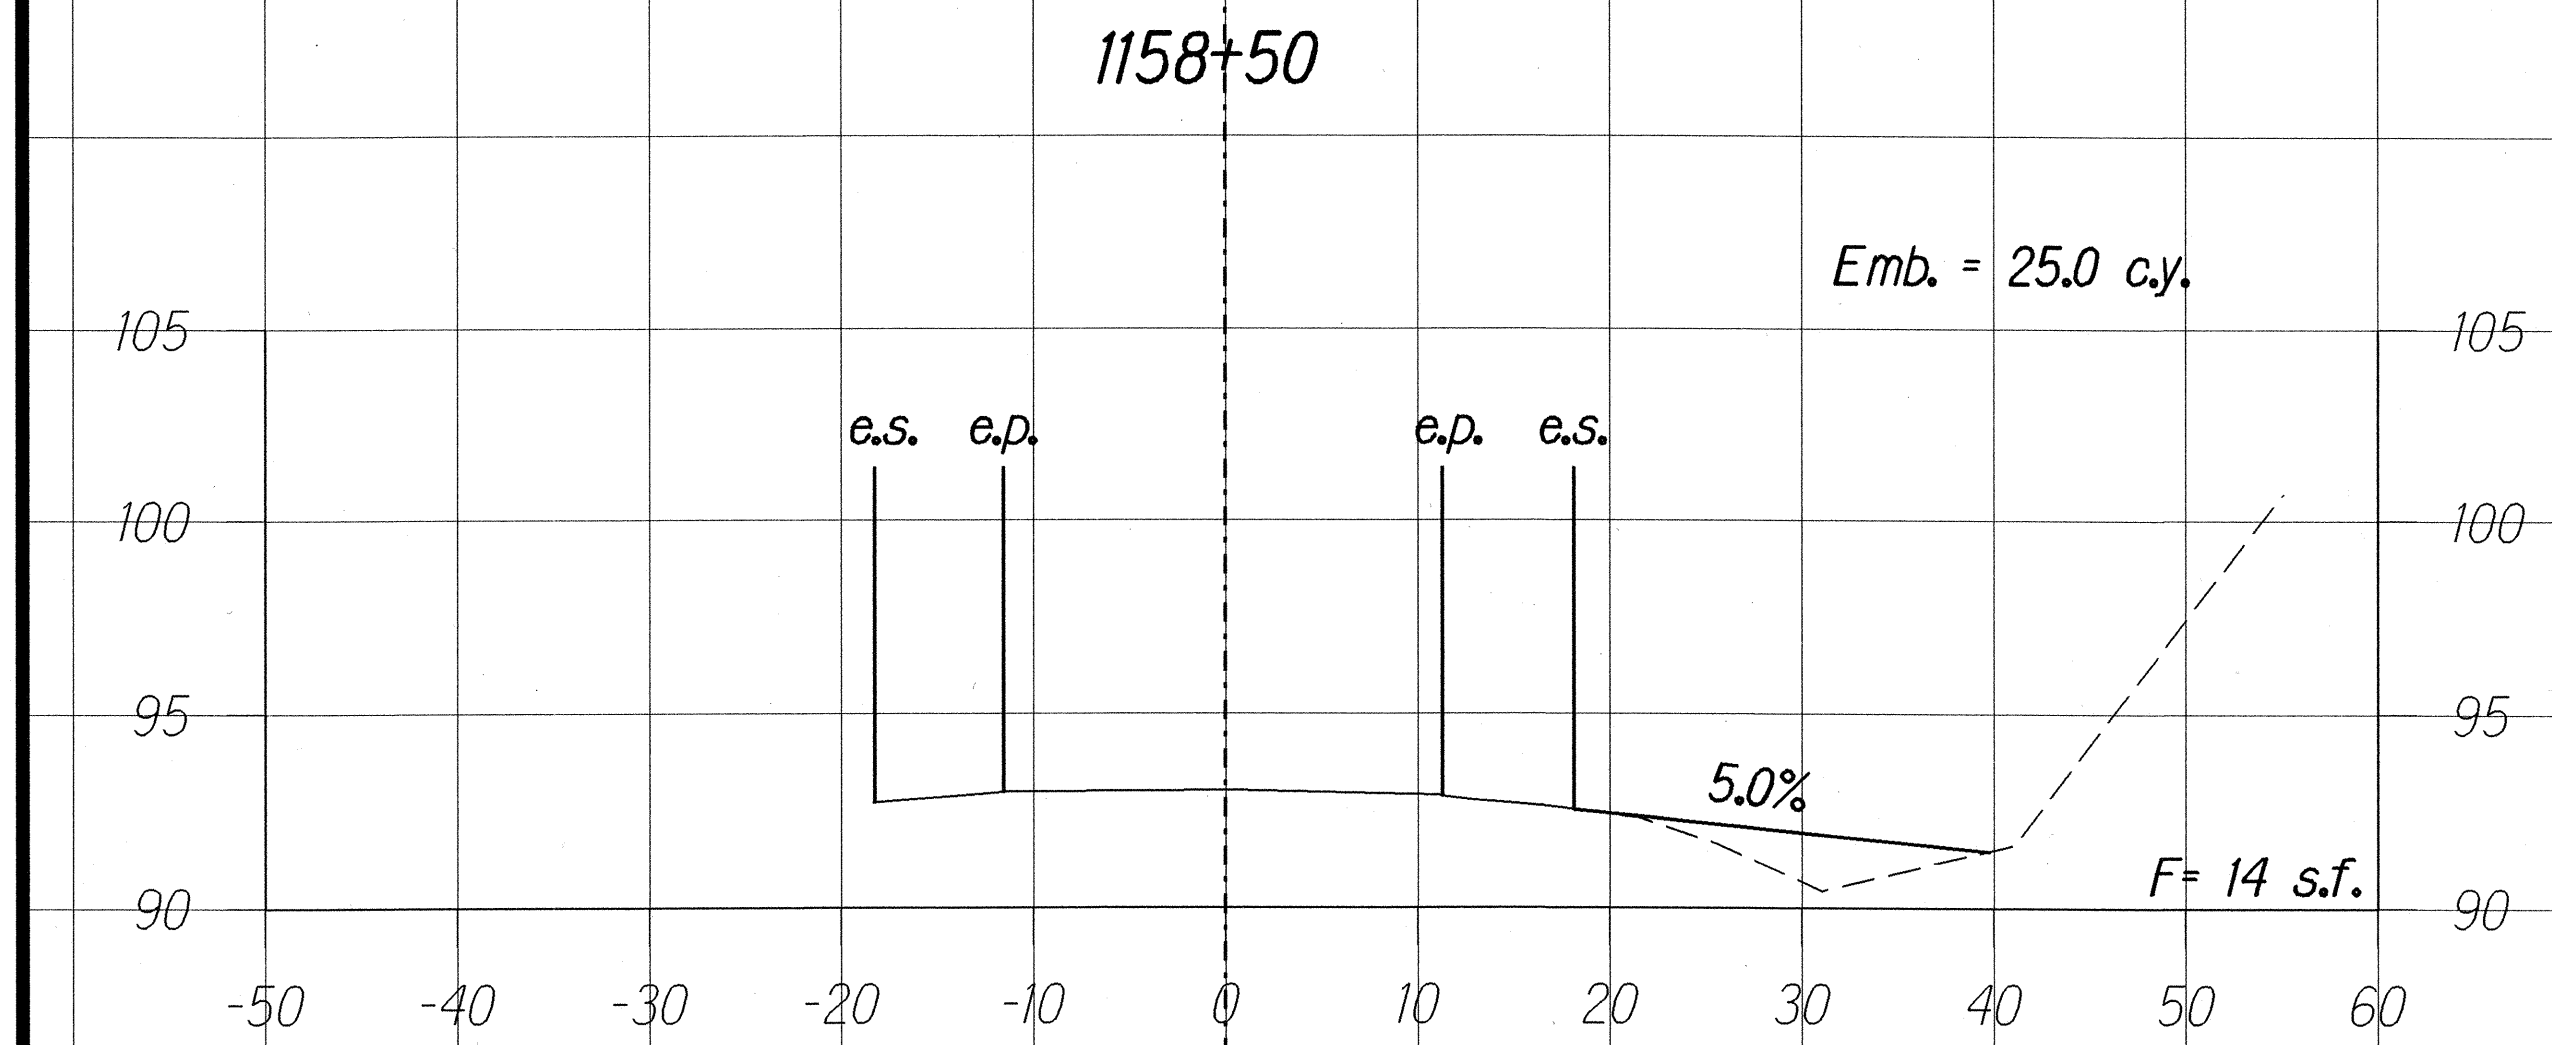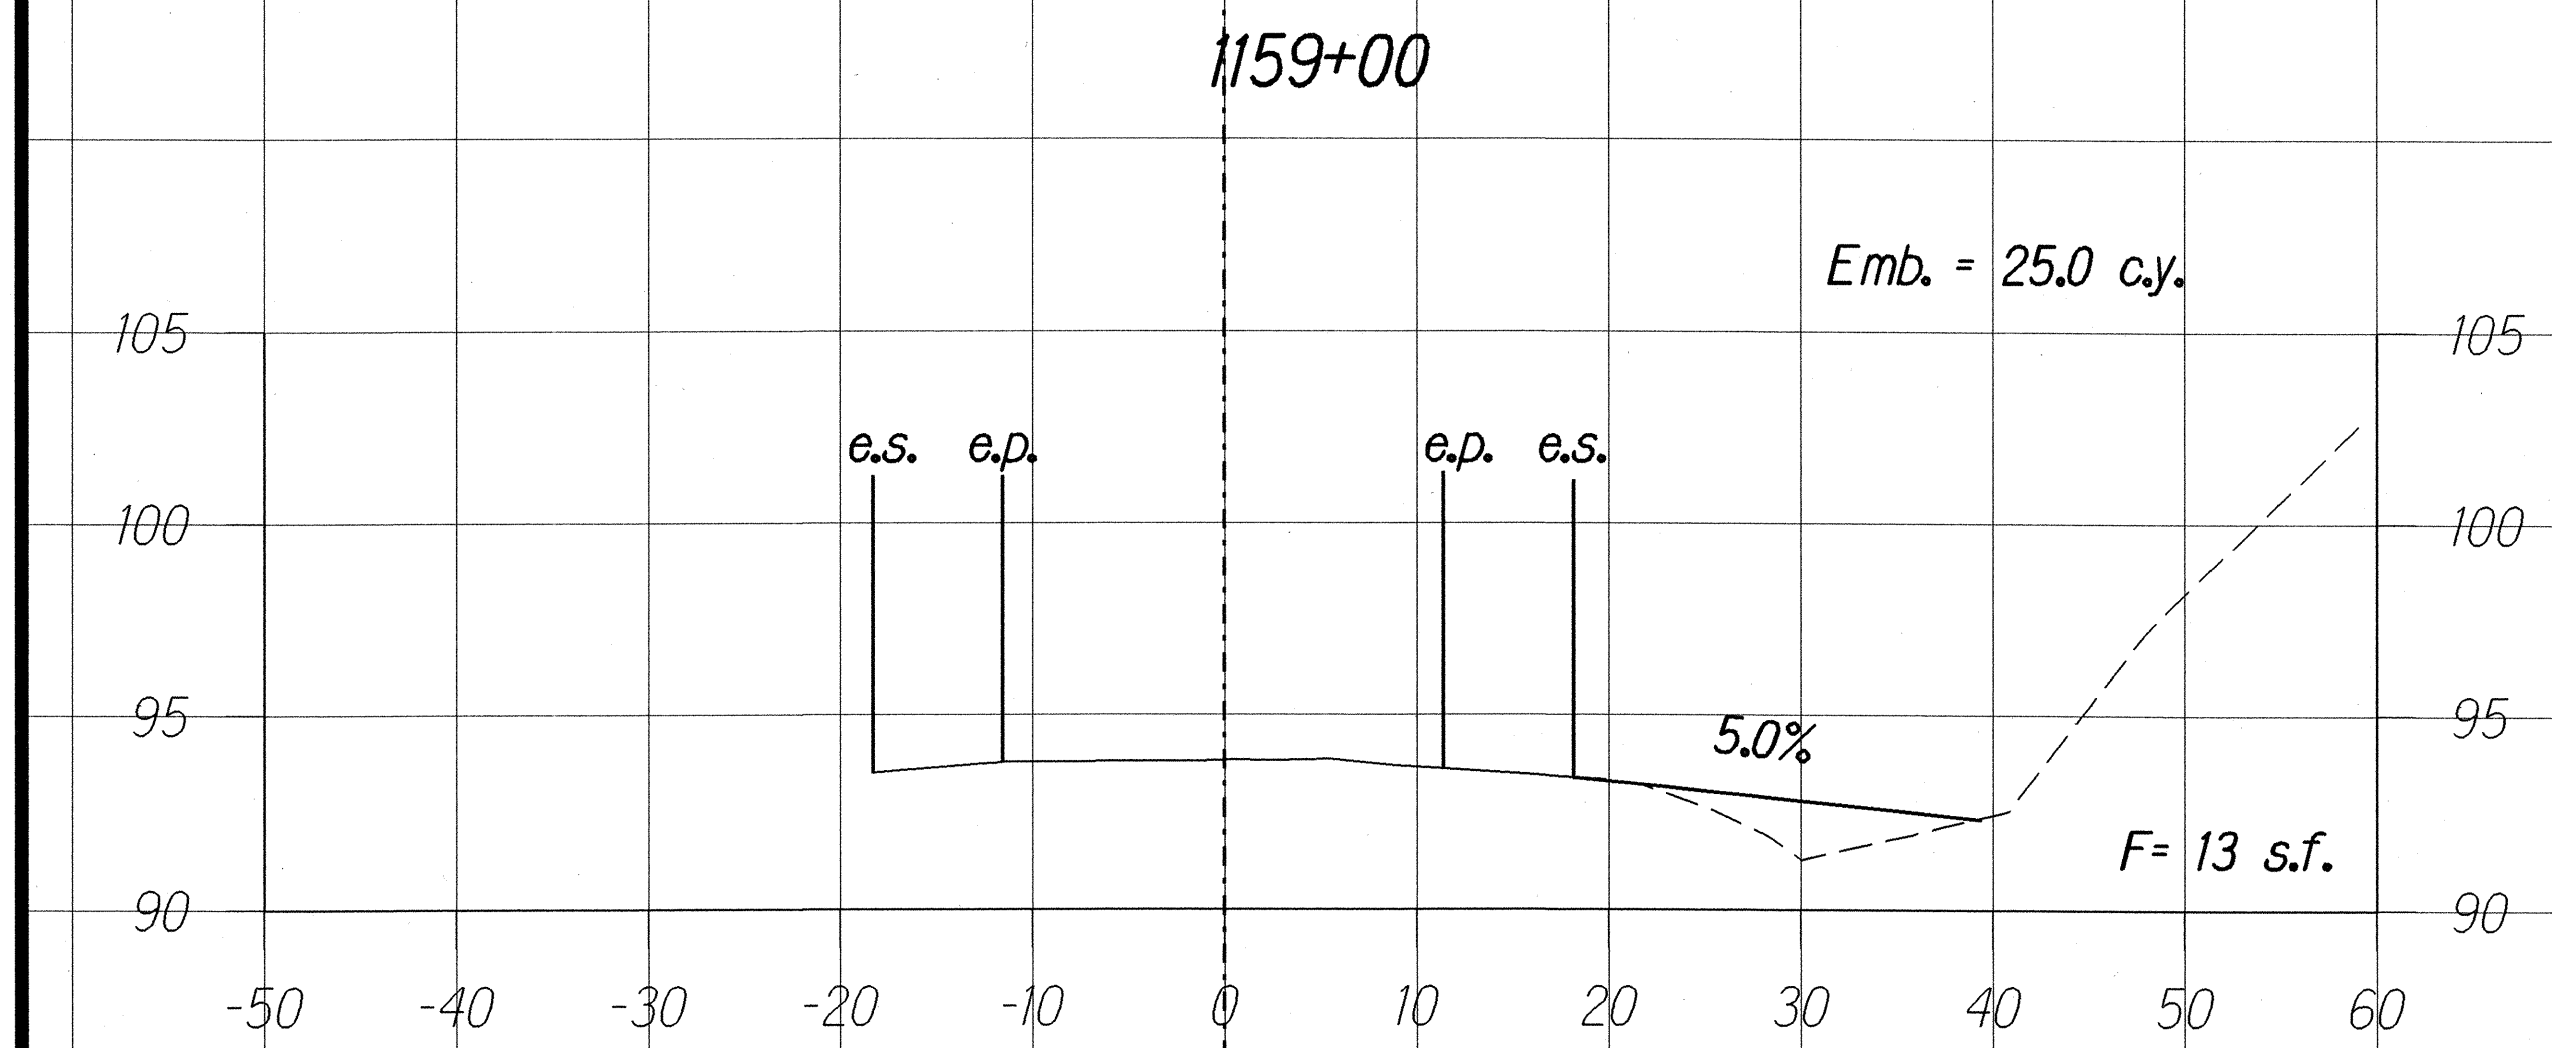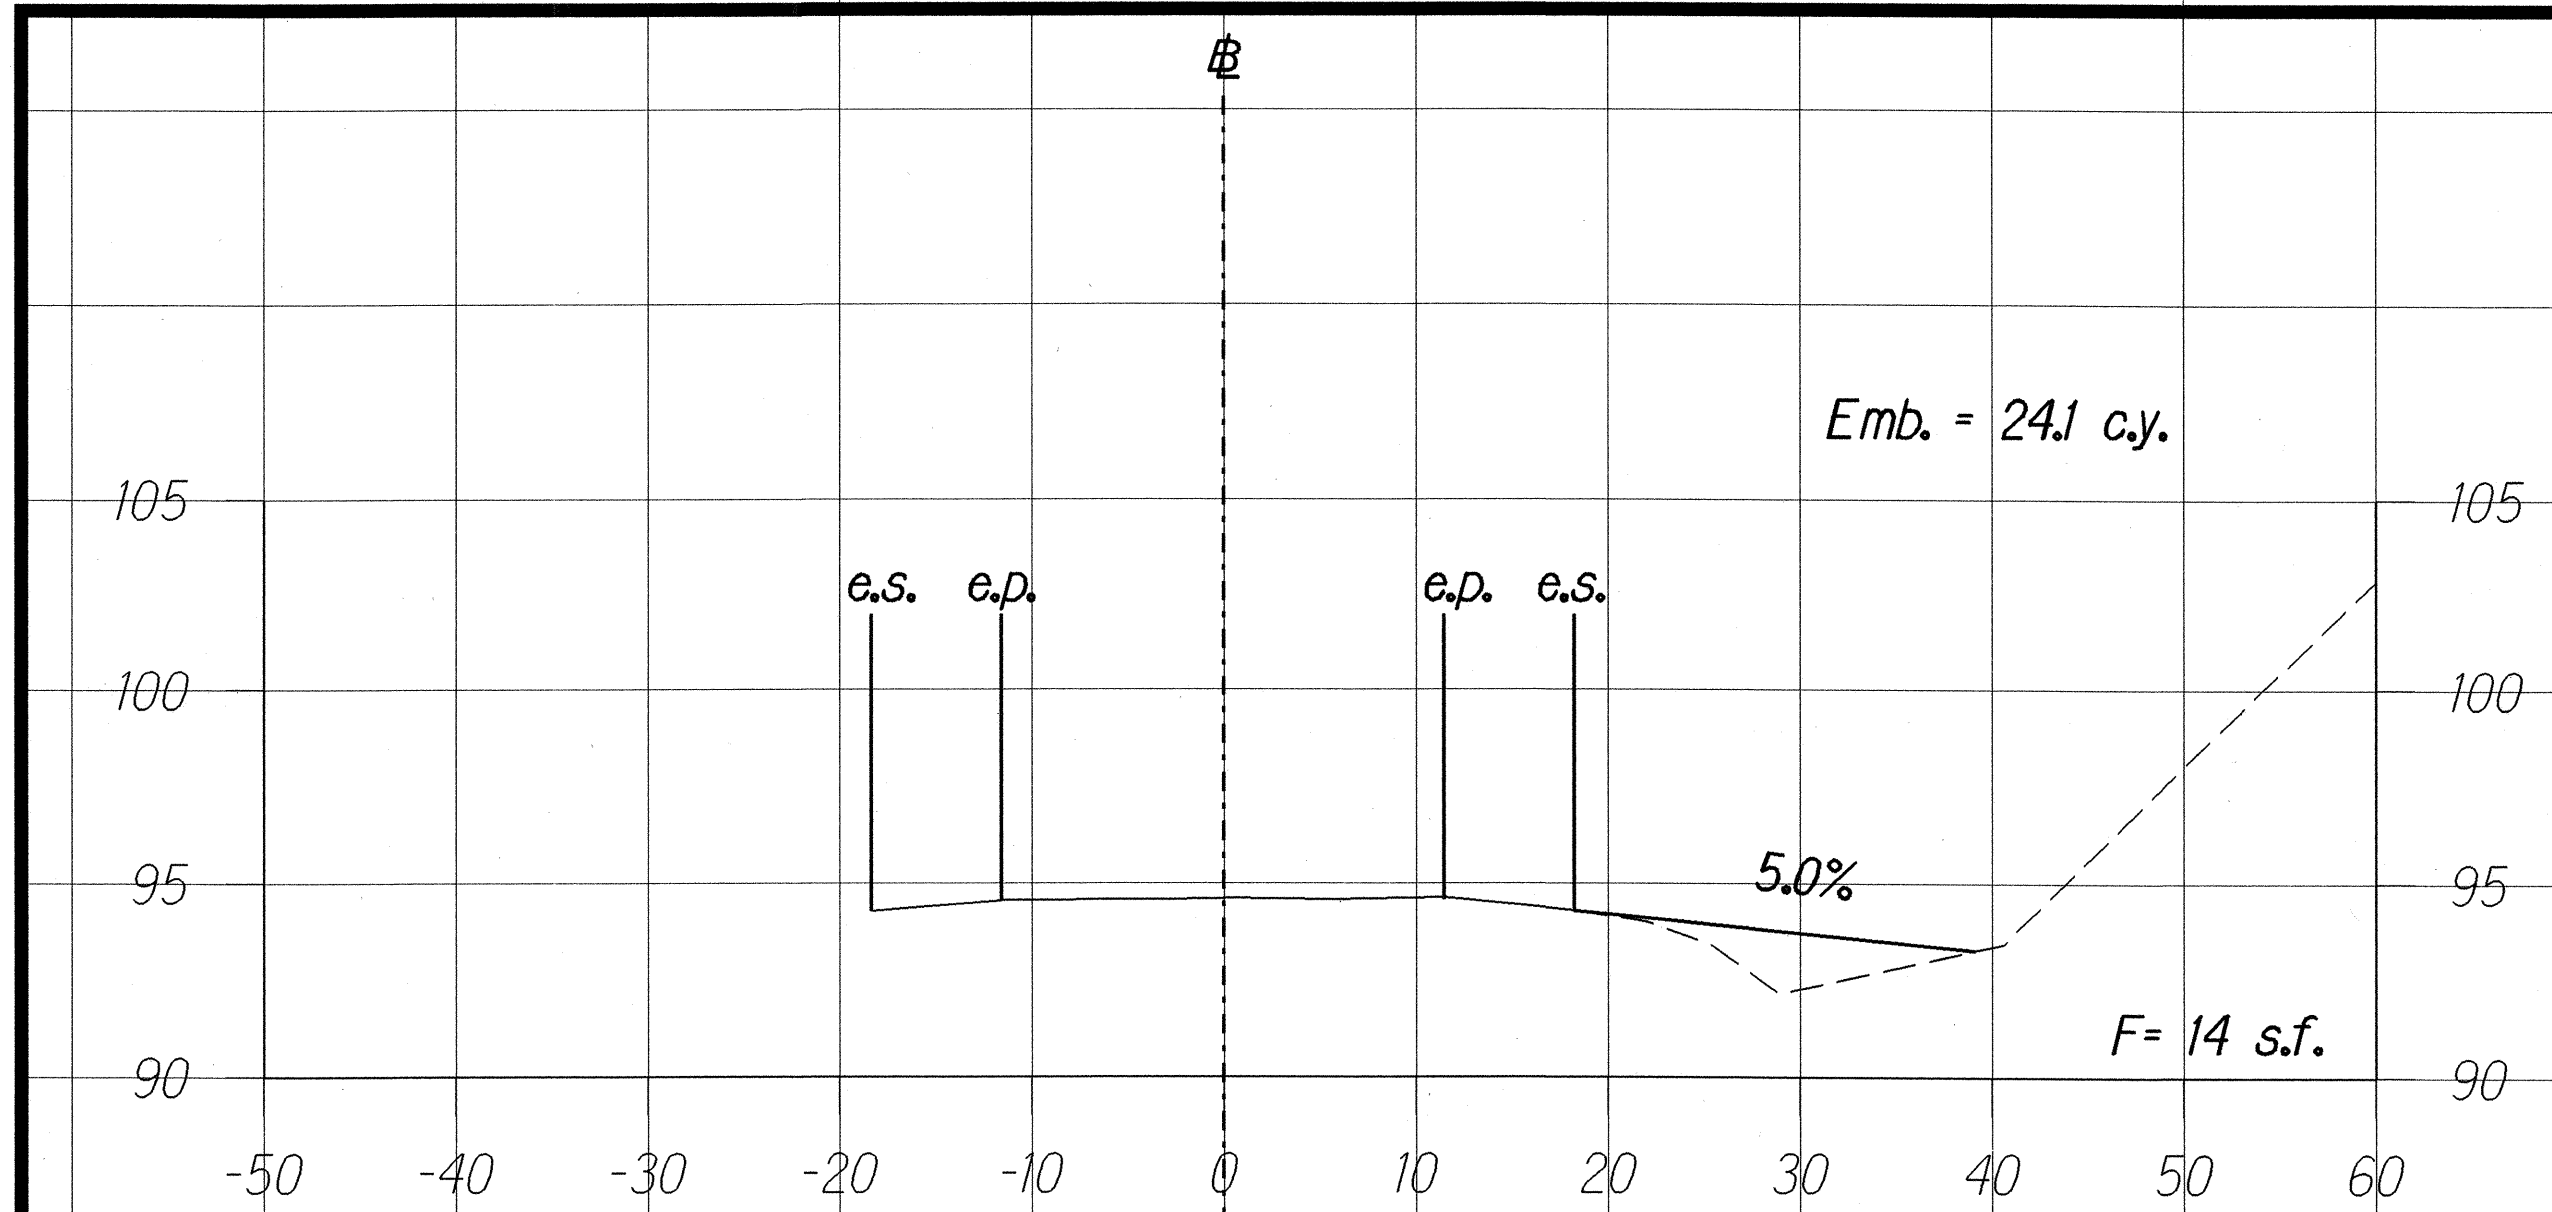

CROSS SECTIONS STA. 1151+50 TO 1163+00


Scale: Horiz. : 1"=10' Vert. : 1"=5'

Date: April, 2001


SHEET No. 3 OF 4 SHEETS

ORIGINAL PLAN	SURVEY PLOTTED BY	DATE
NOTED BOOK	DRAWN BY	
QUANTITIES BY	CHECKED BY	


FED. ROAD DIST. NO.	STATE	FED. AID PROJ. NO.	FISCAL YEAR	SHEET NO.	TOTAL SHEETS
HAWAII	HAW.	NH-019-1(31)	2001	37	55

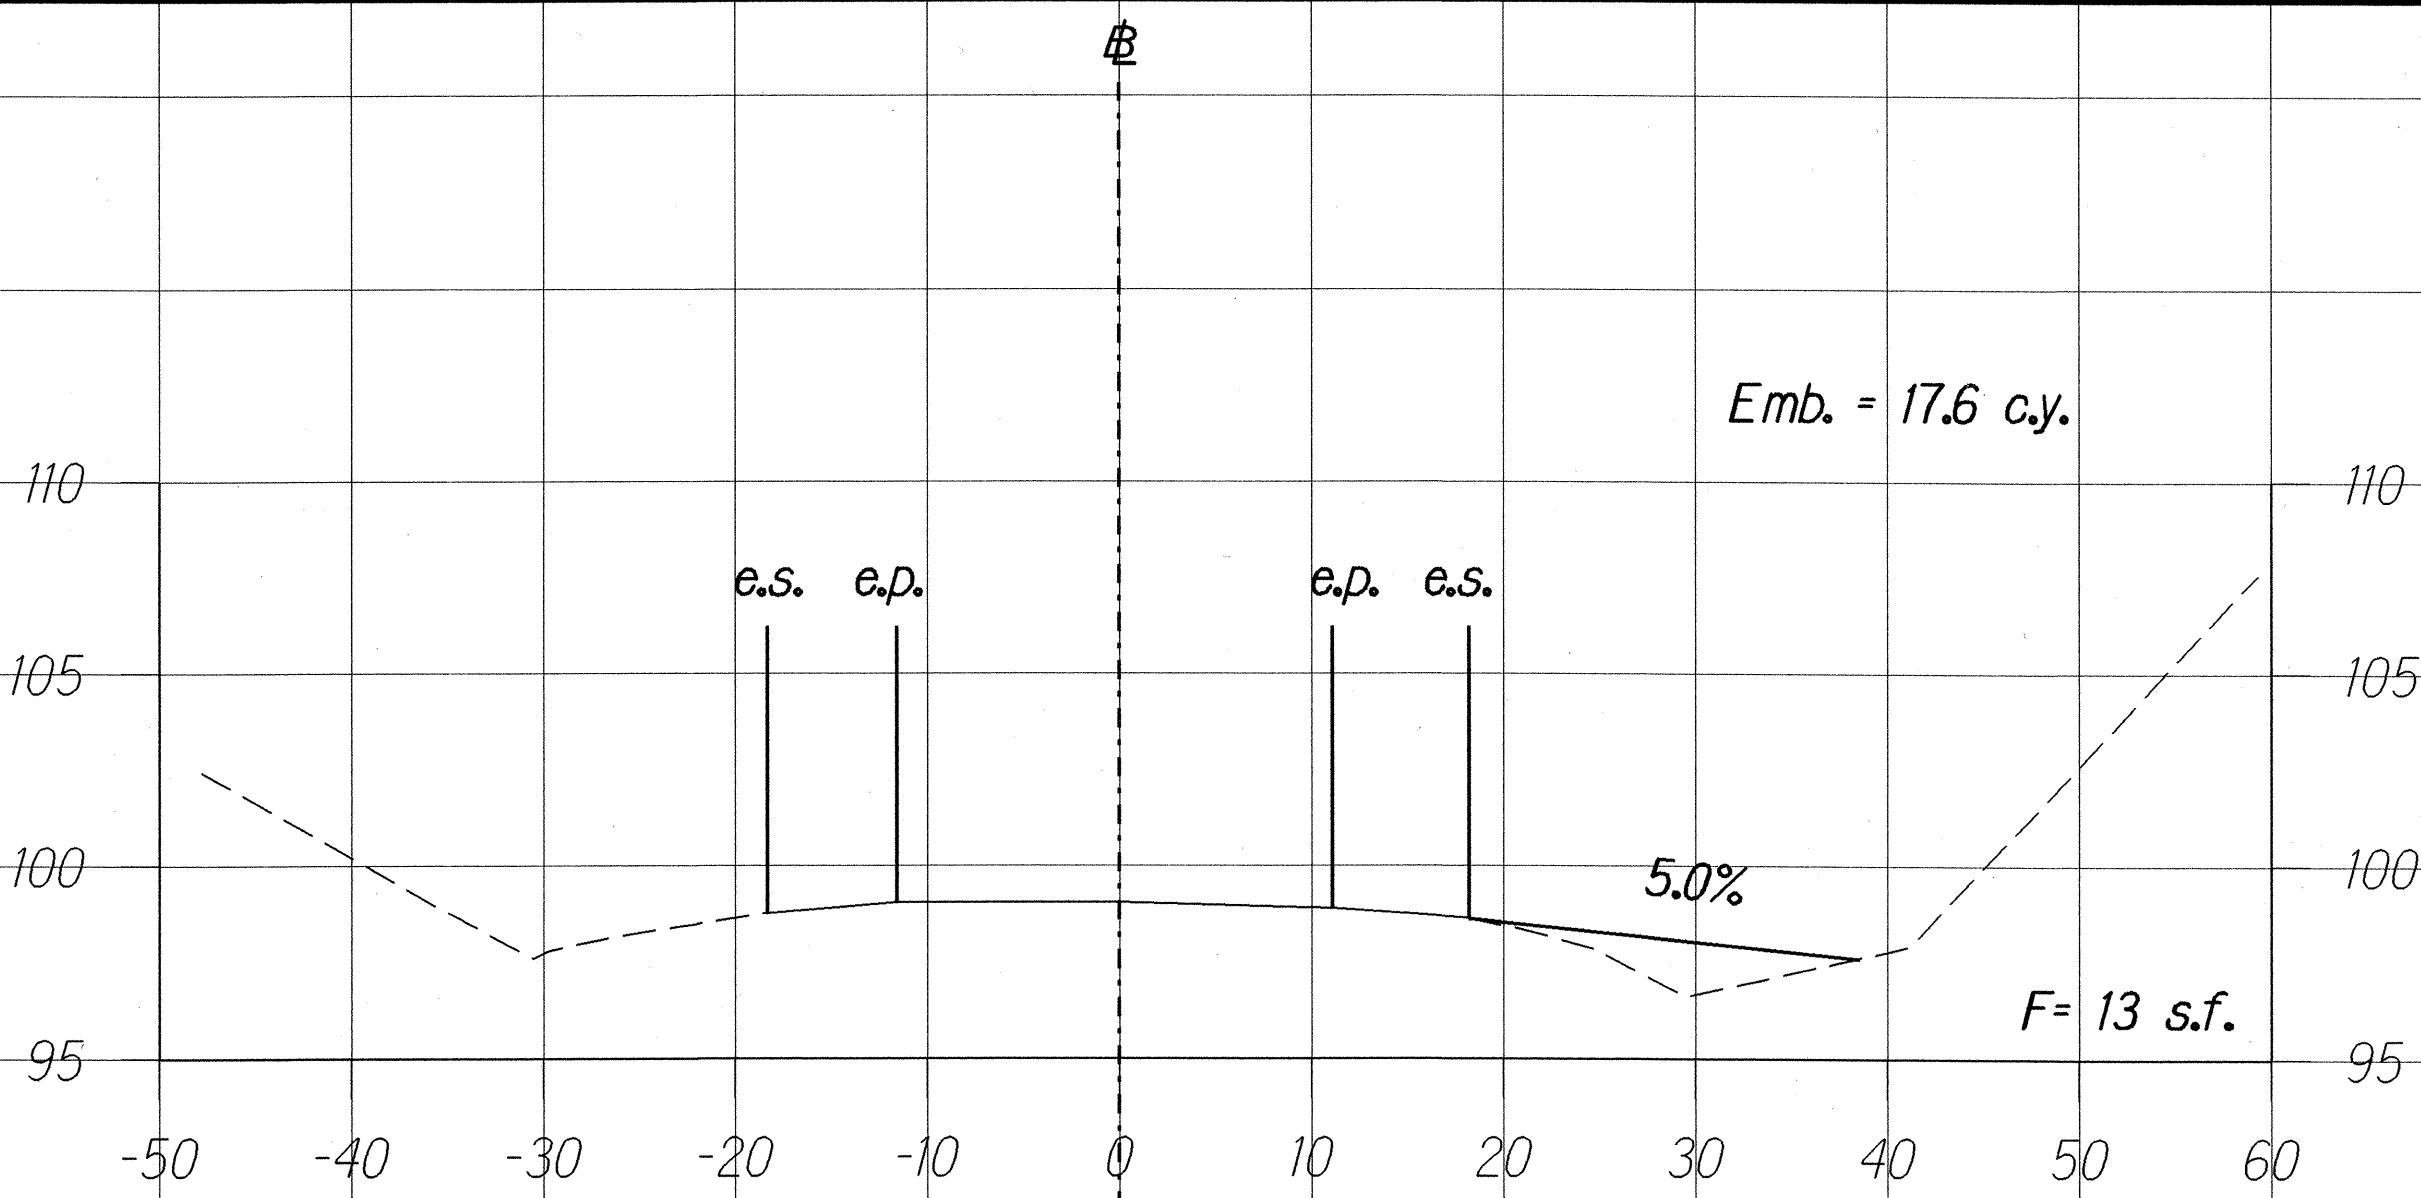


1162+00

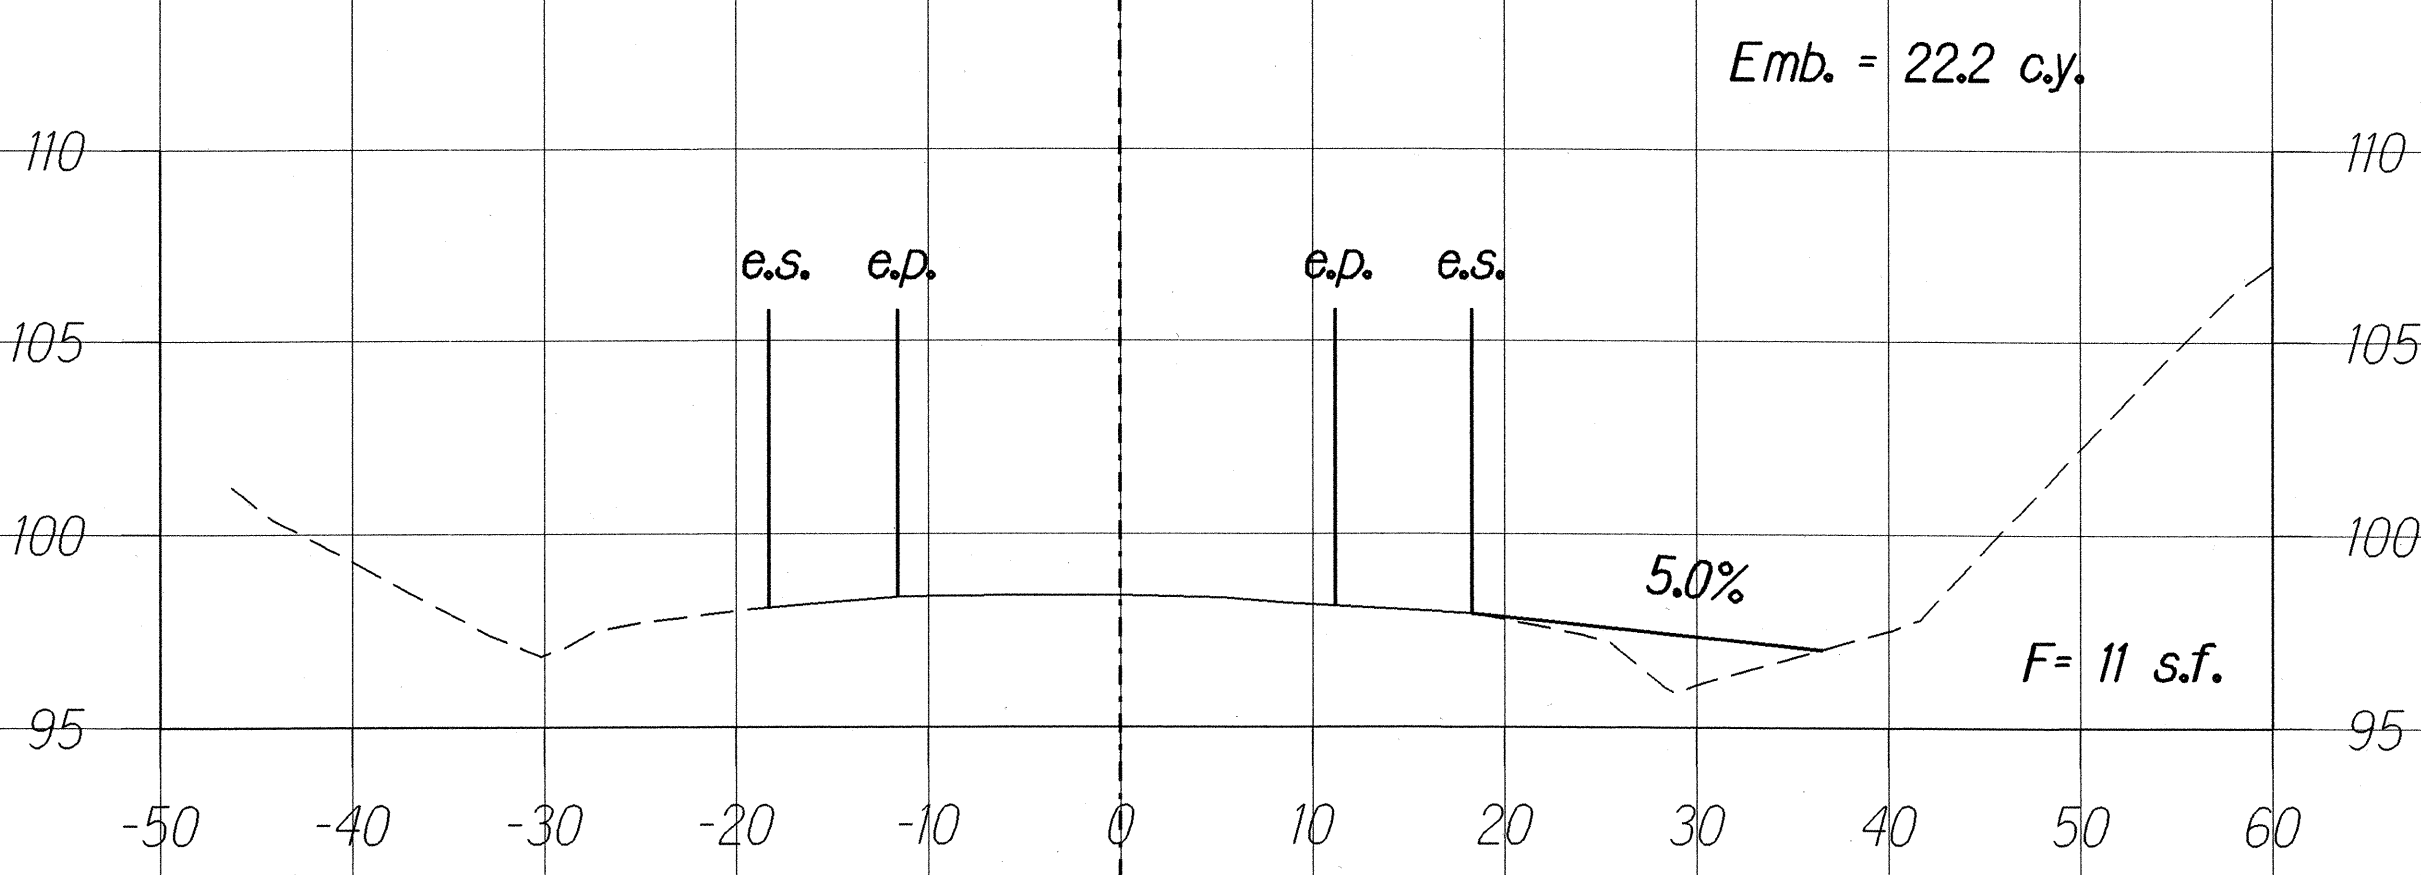


1161+50

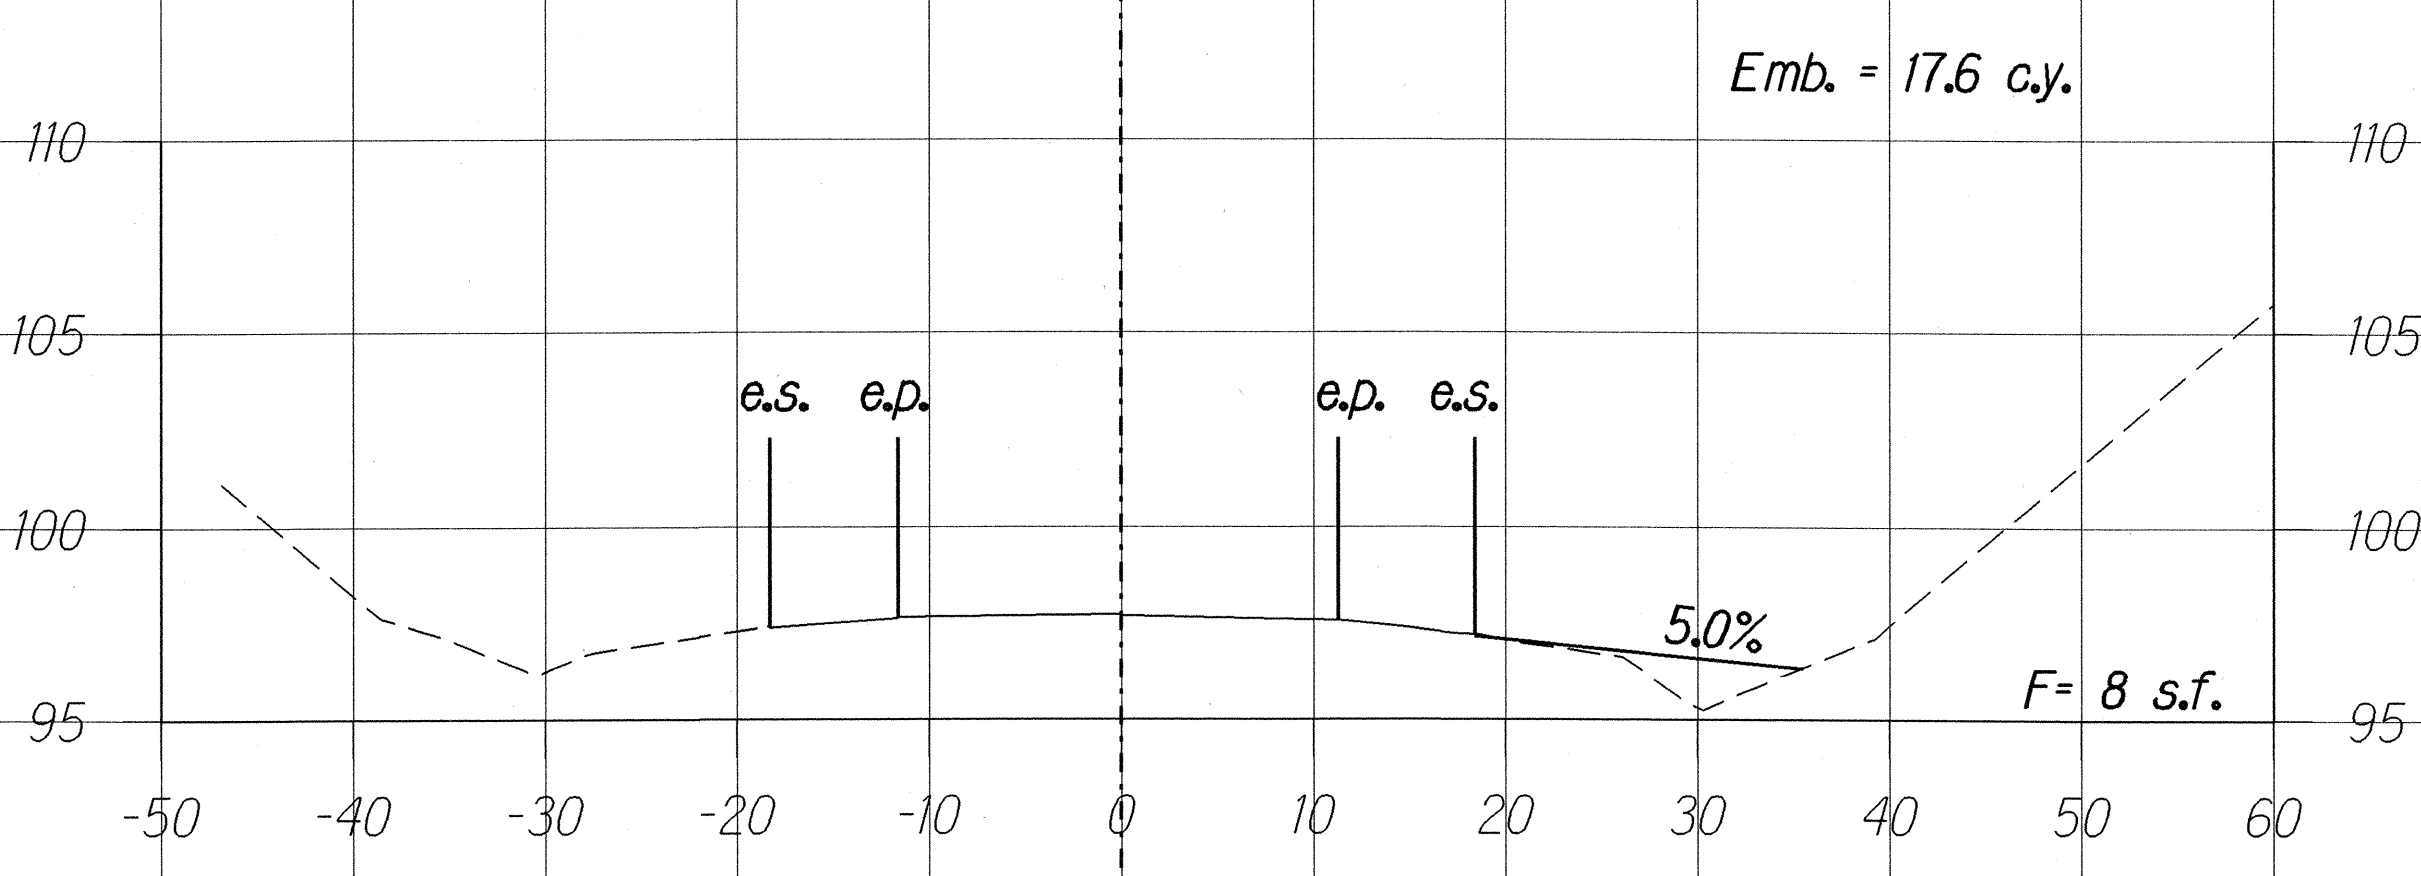

1161+00

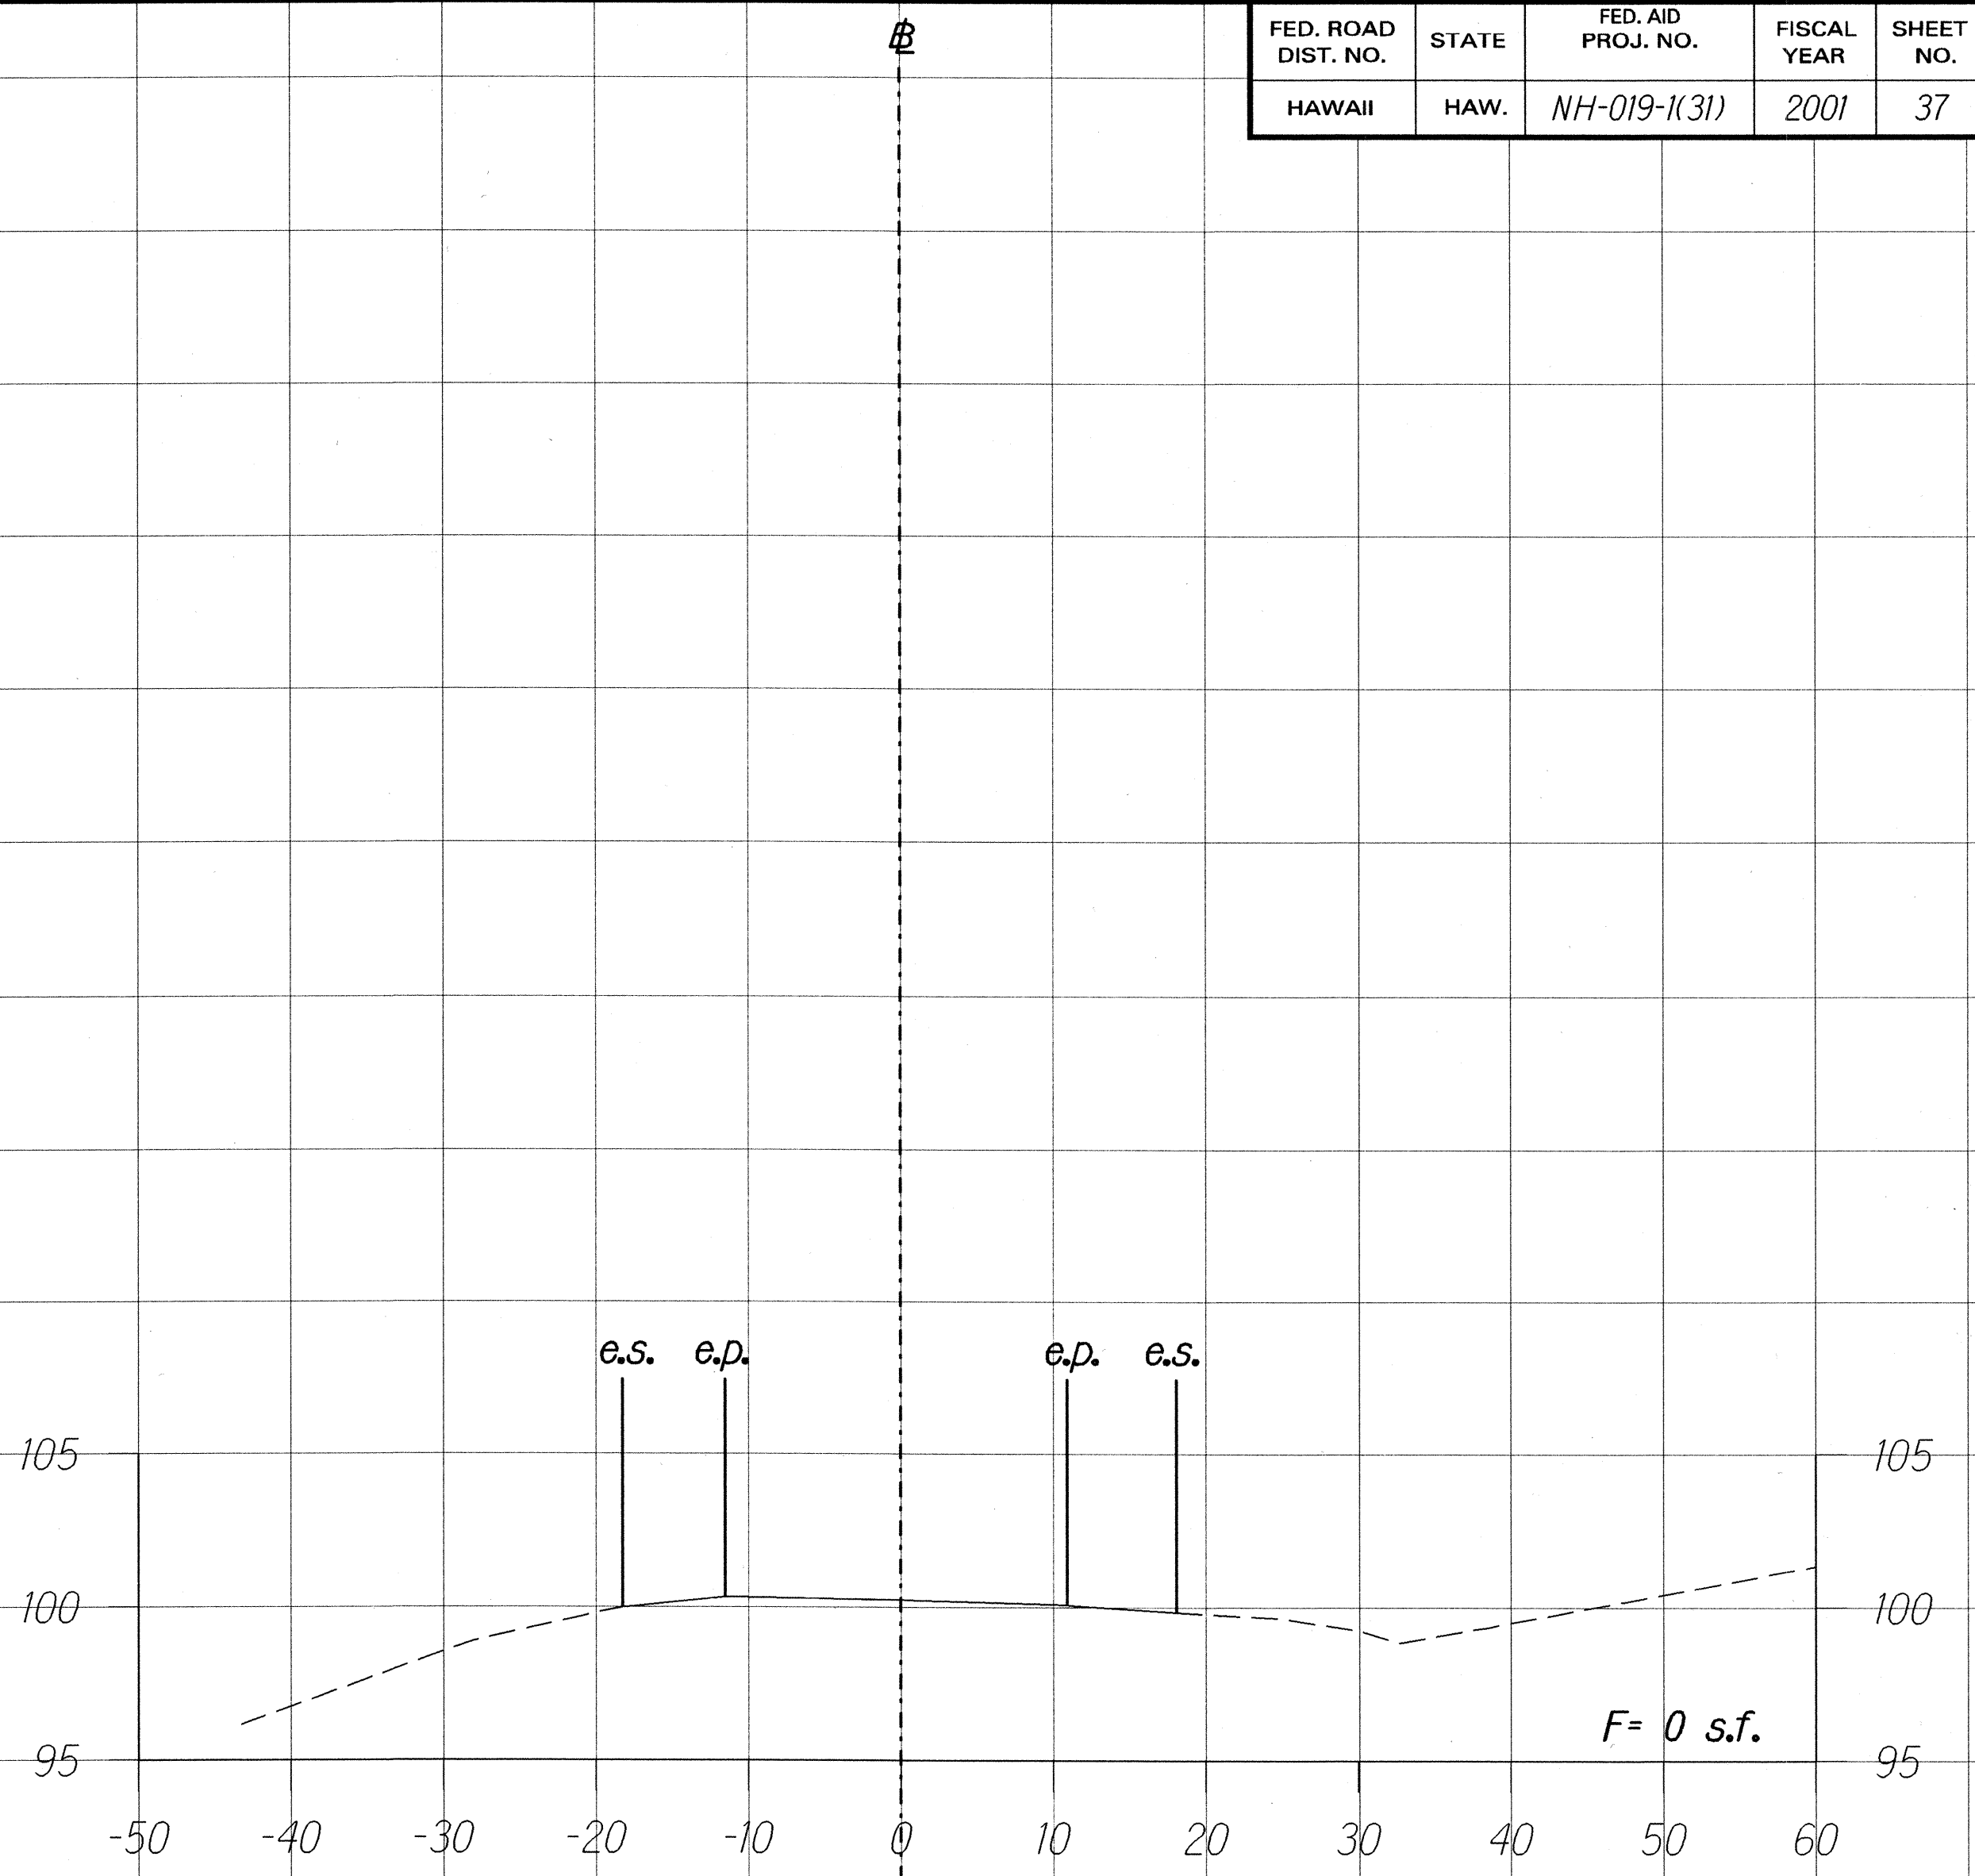

1163+00

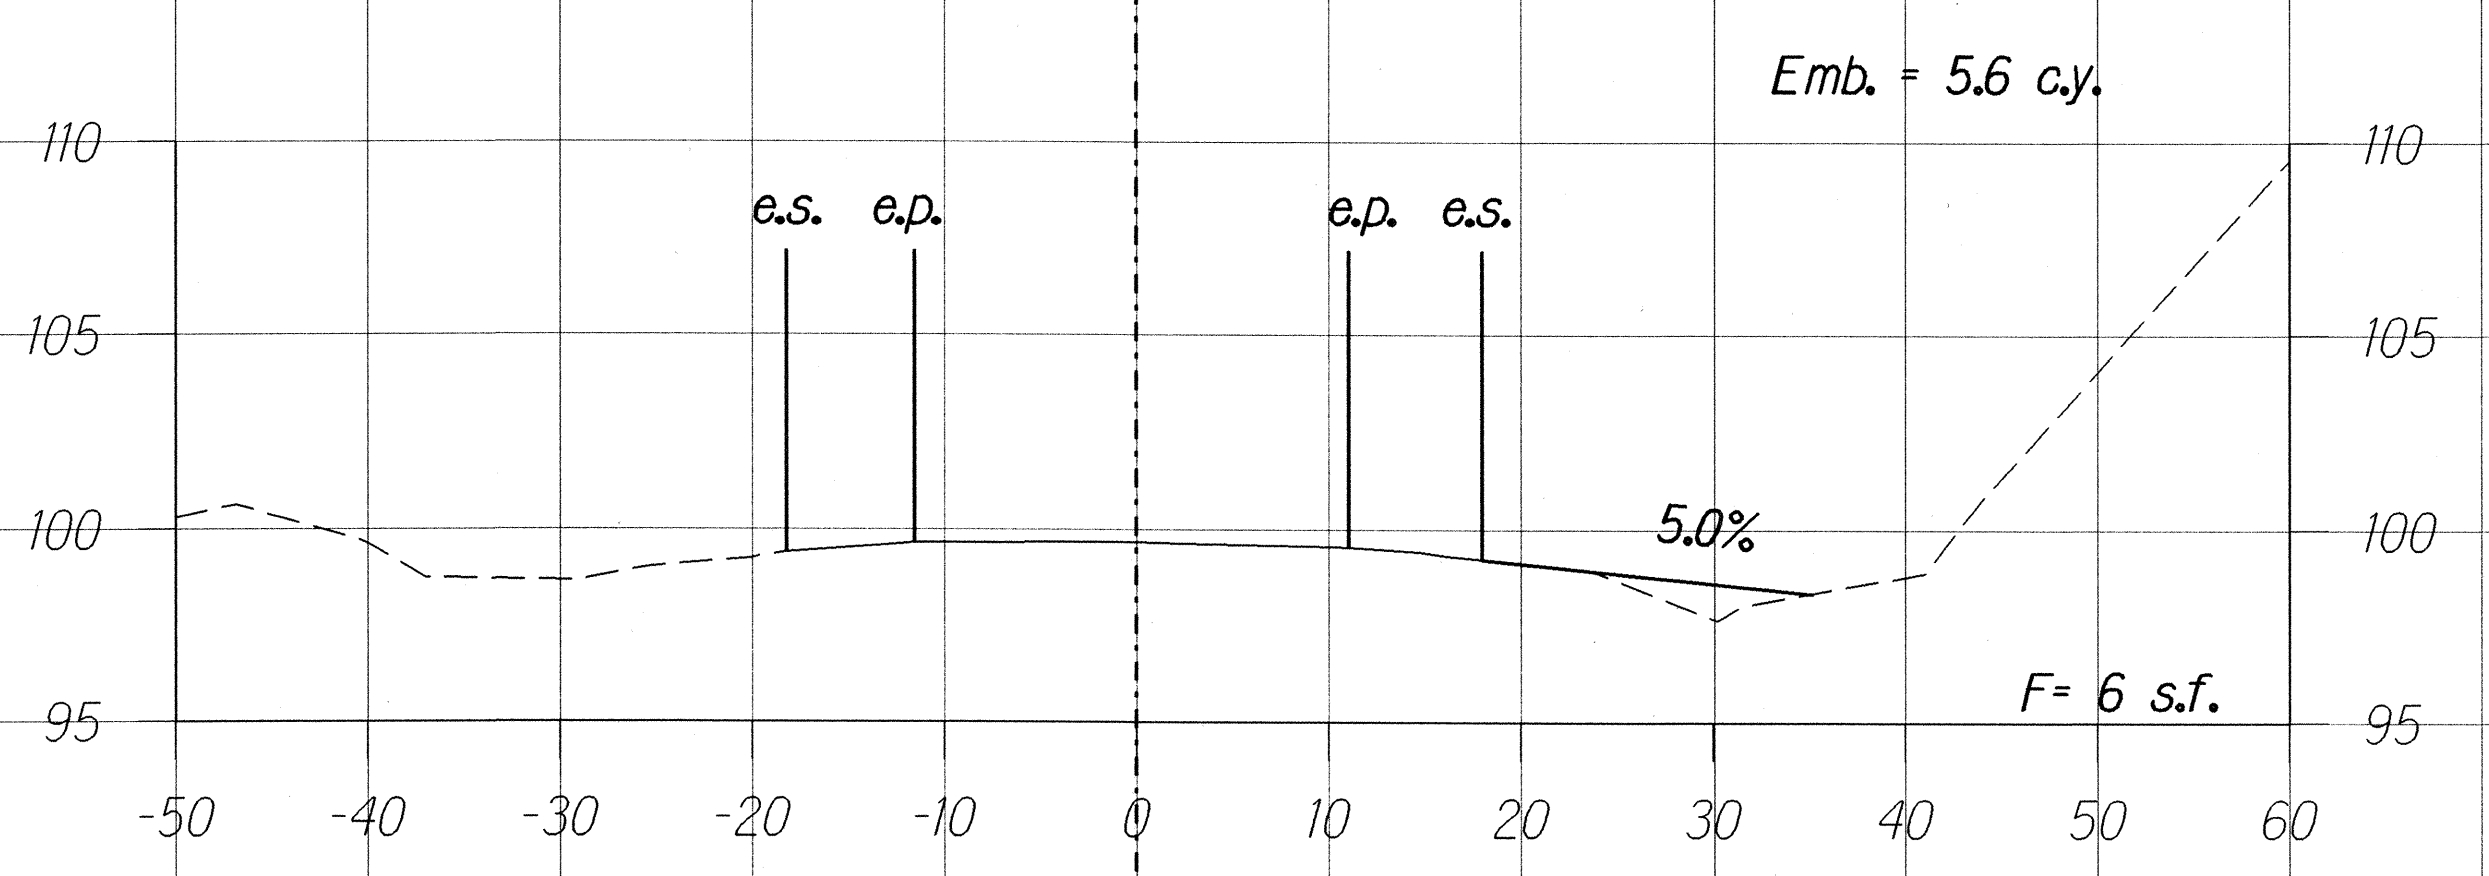

1162+50

CROSS SECTIONS STA. 1151+50 TO 1163+00

Scale: Horiz. : 1"=10' Vert. : 1"=5'

SURVEY PLOTTED BY	DATE
DRAWN BY	
TRACED BY	
NOTED BY	
CHECKED BY	
ORIGINAL PLAN	
NOTE BOOK	
QUANTITIES BY	
CHECKED BY	
DATE	