



FED. ROAD DIST.	STATE	FED. AID PROJ. NO.	FISCAL YEAR	SHEET NO.	TOTAL SHEETS
HAWAII	HAW.	NH-019-1(31)	2001	7	55

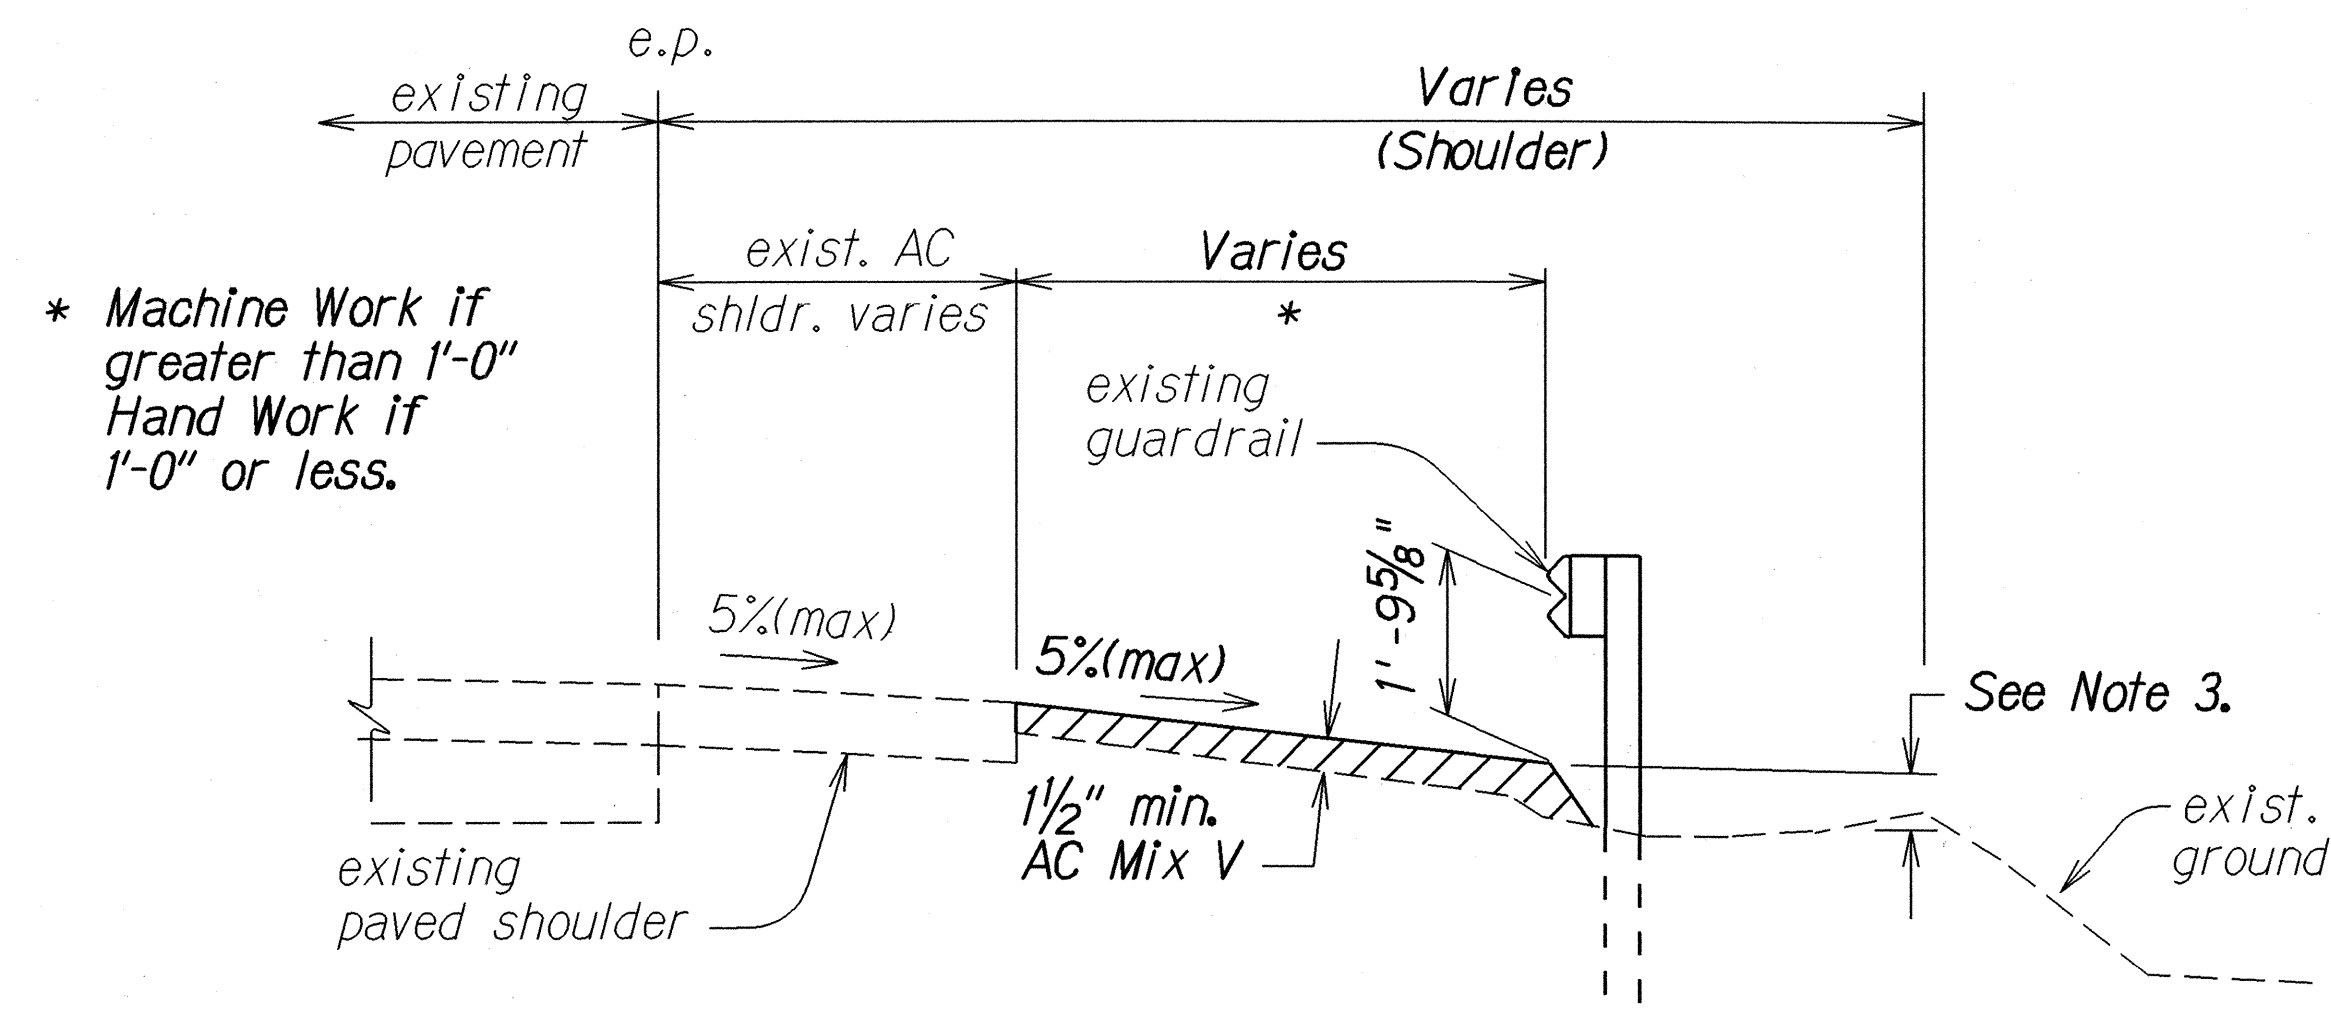

TYPICAL PAVING UNDER EXISTING GUARDRAIL

Not To Scale

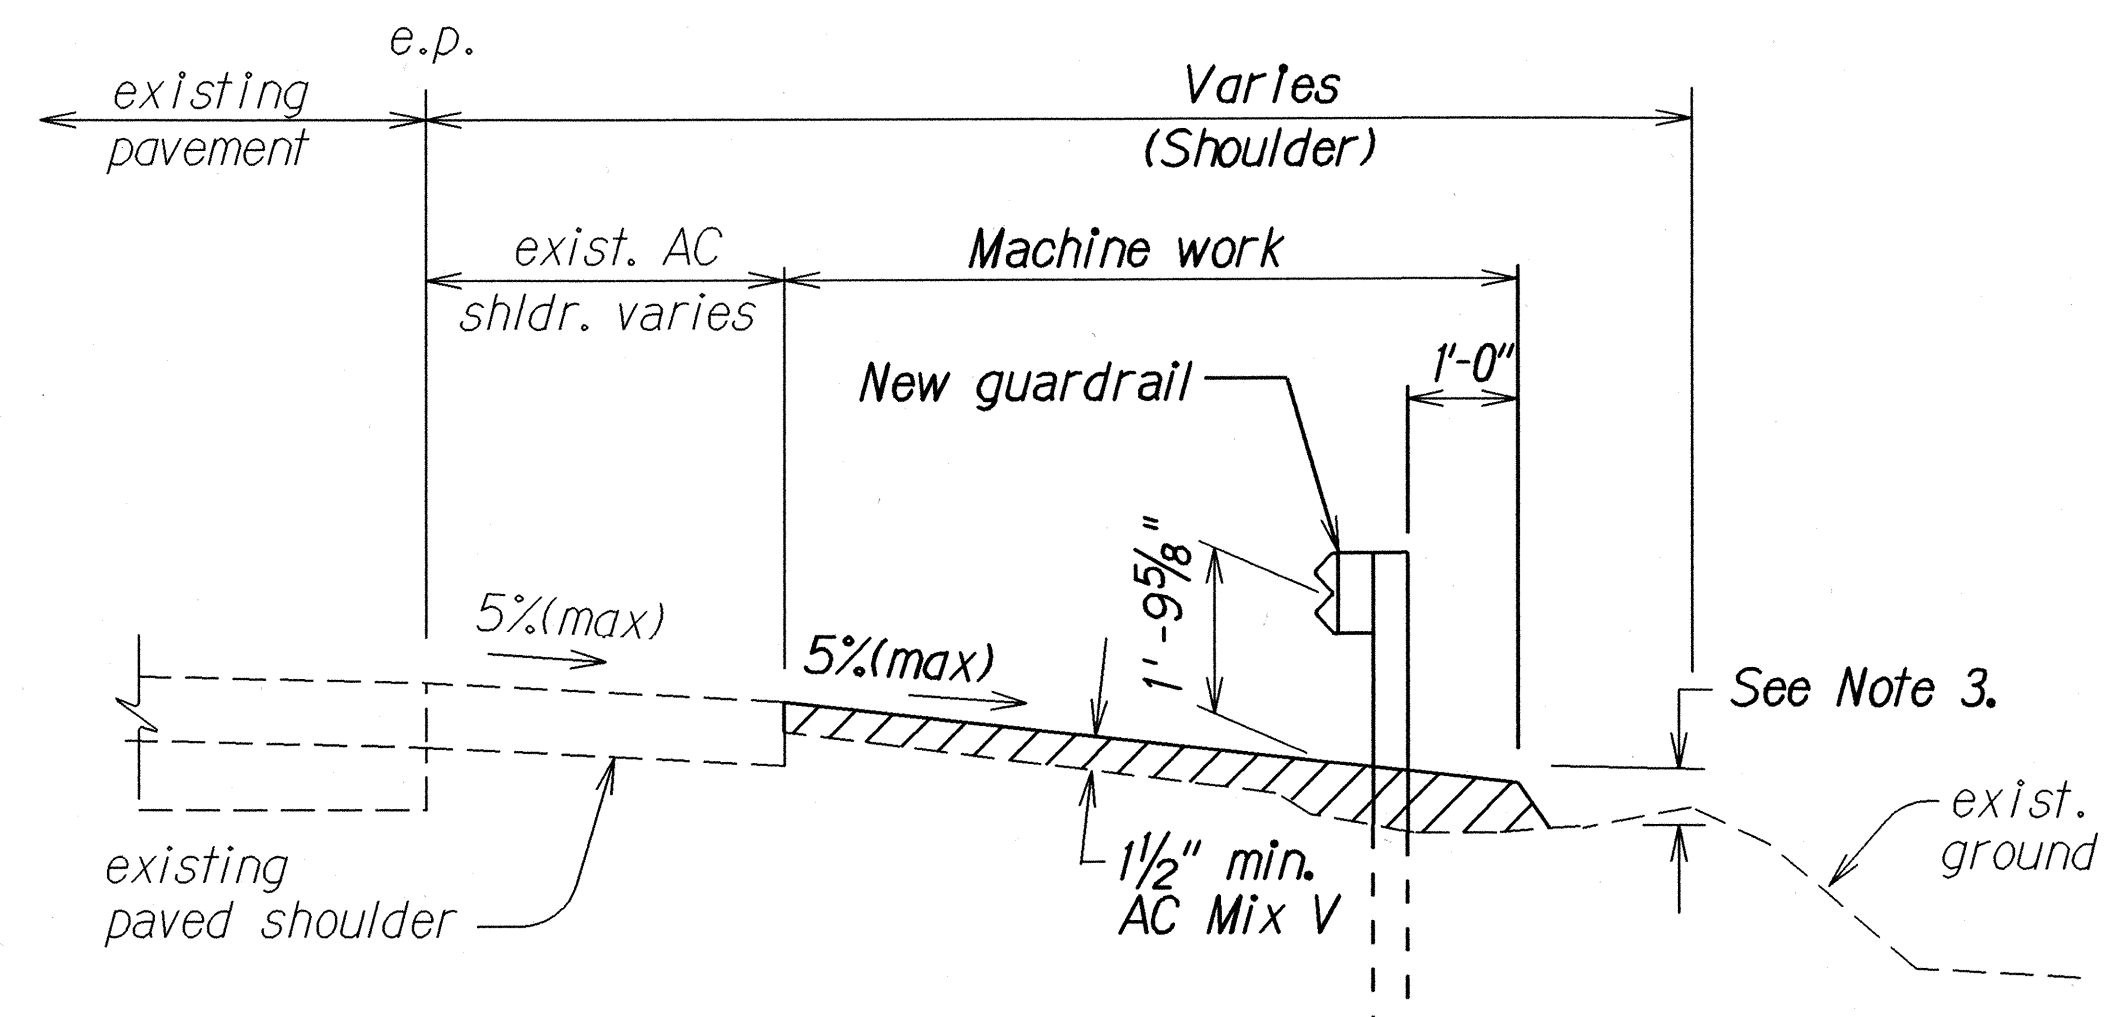


TYPICAL PAVING UNDER NEW GUARDRAIL

Not To Scale


Notes:

1. Pay Limits for AC Mix V, Handwork, and AC Mix V, Machine Work are as shown.
2. AC Mix V, Handwork shall be paid for under Item No. 401.0501 - Asphalt Concrete Pavement, Mix No. V, Hand Paving under Guardrails AC Mix V, Machine Work shall be paid for under Item No. 401.0502 - Asphalt Concrete Pavement, Mix No. V, Machine Paving Under Guardrails.
3. AC Mix V may be placed in lifts up to 6" thick

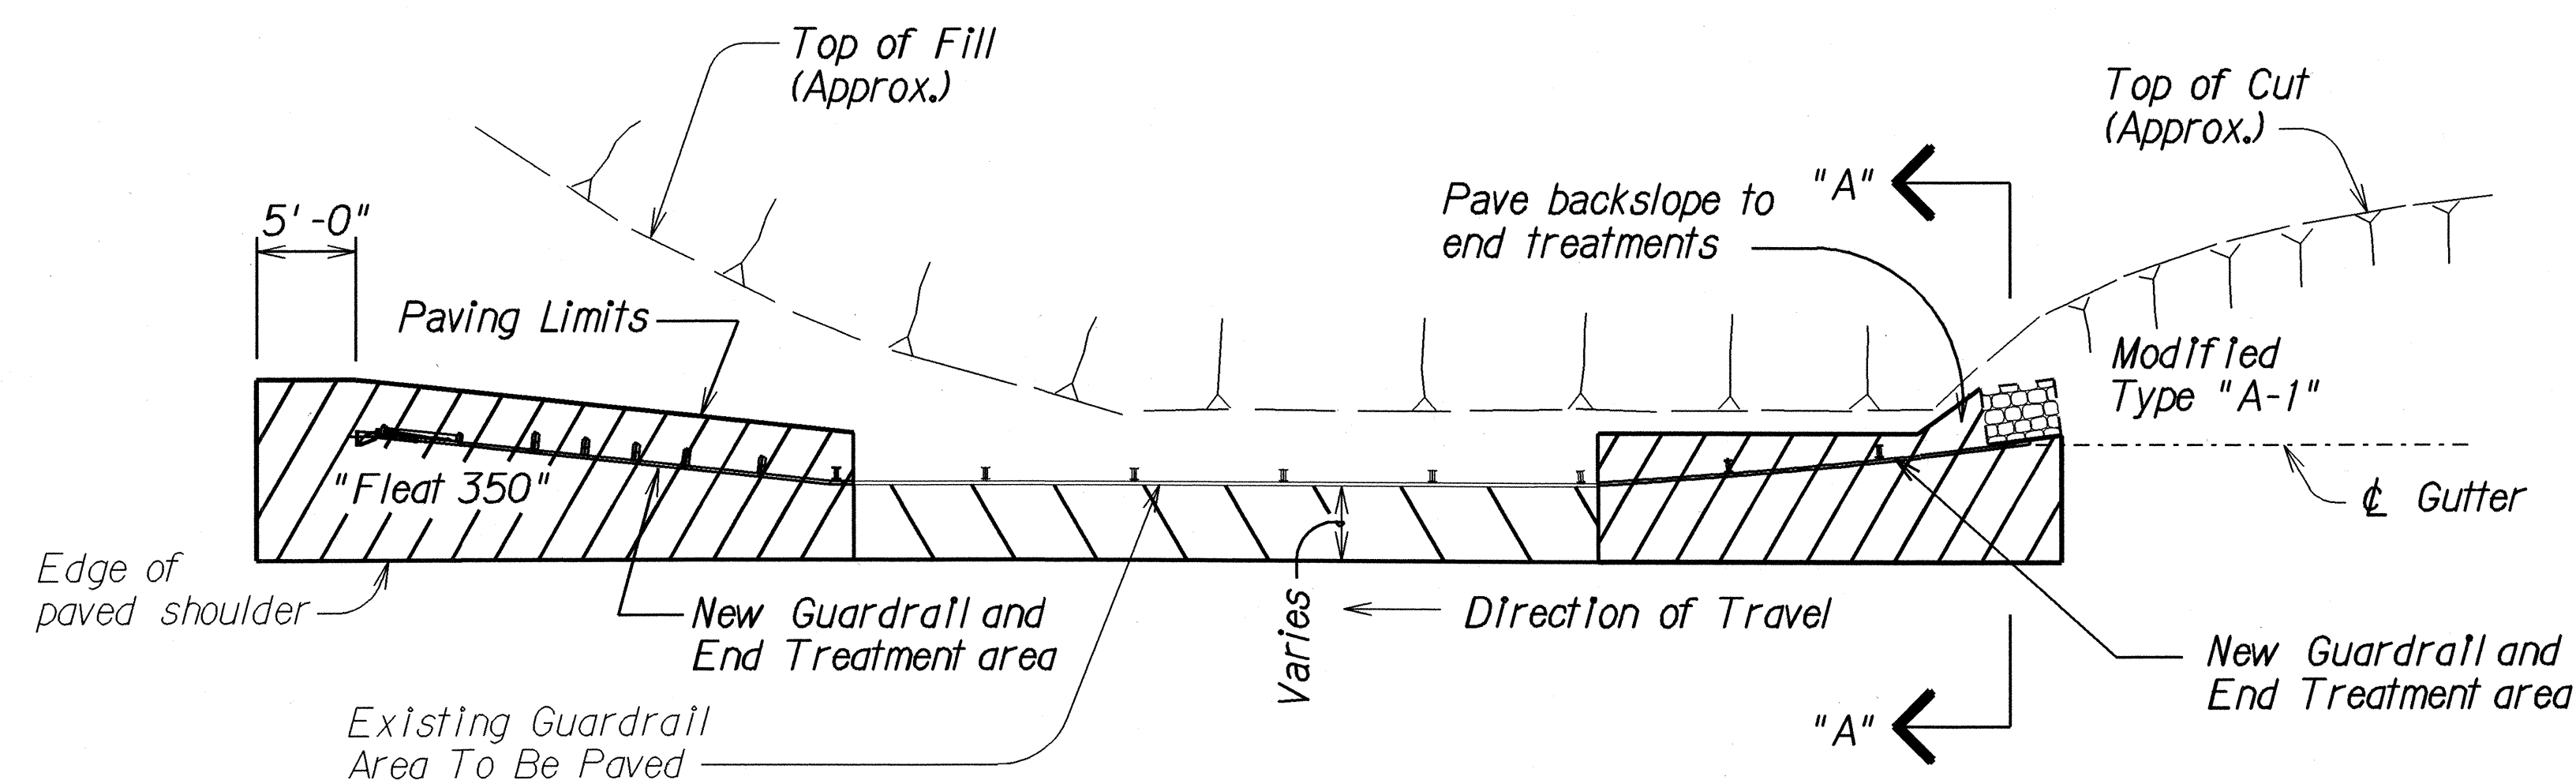


PLAN - PAVING UNDER GUARDRAIL

Not To Scale

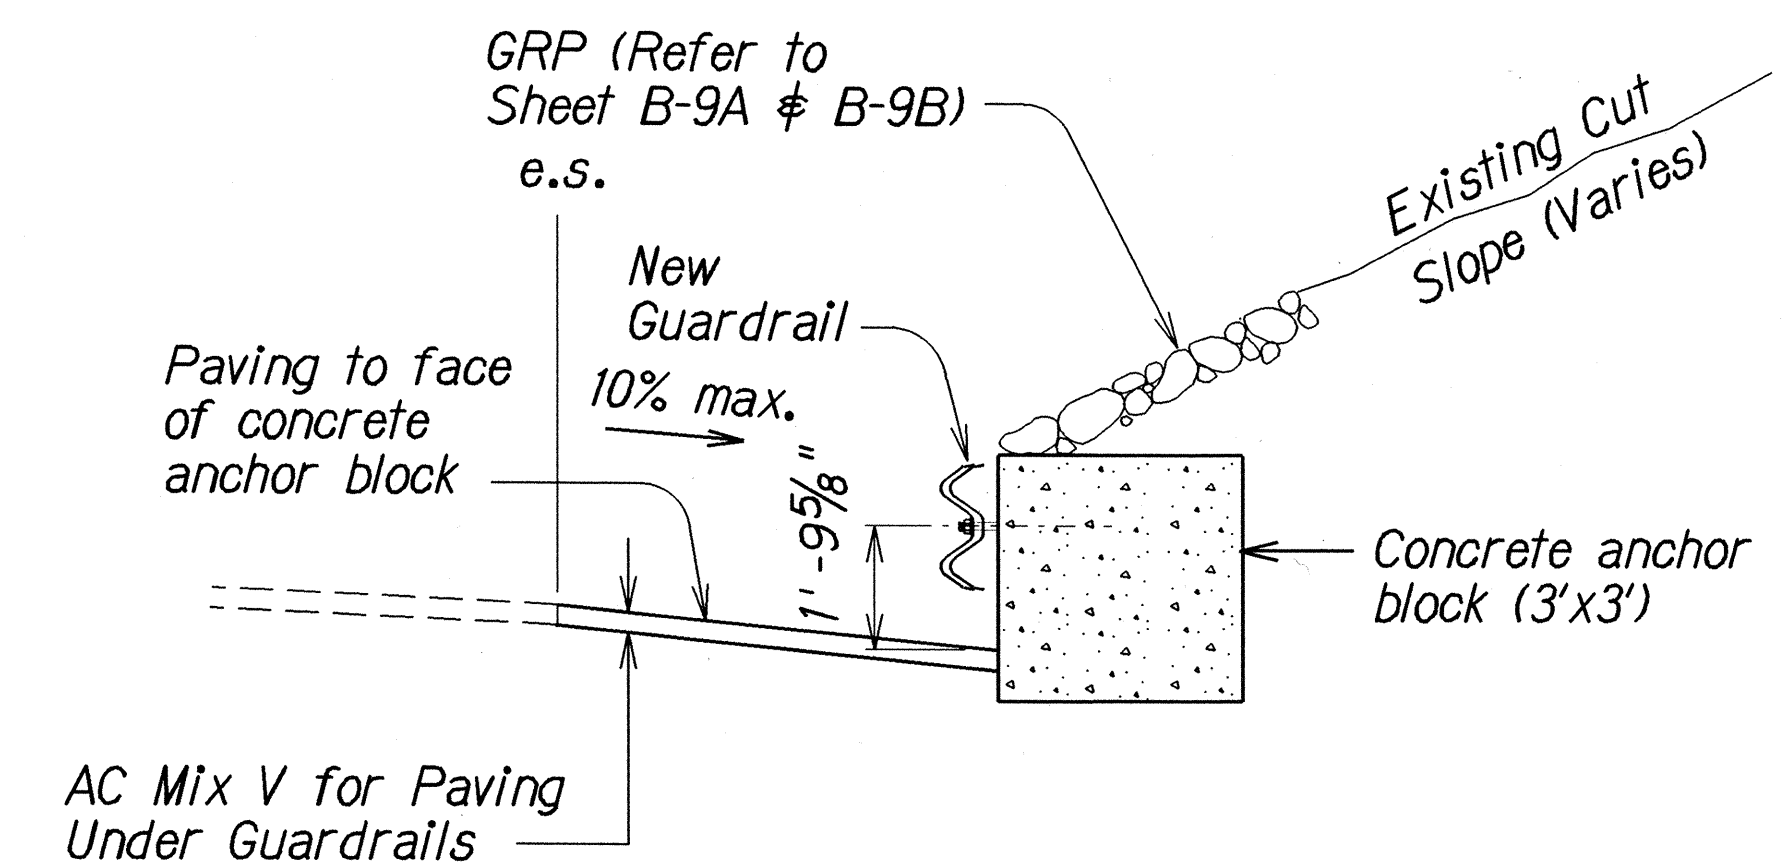

SECTION "A-A"

Not To Scale

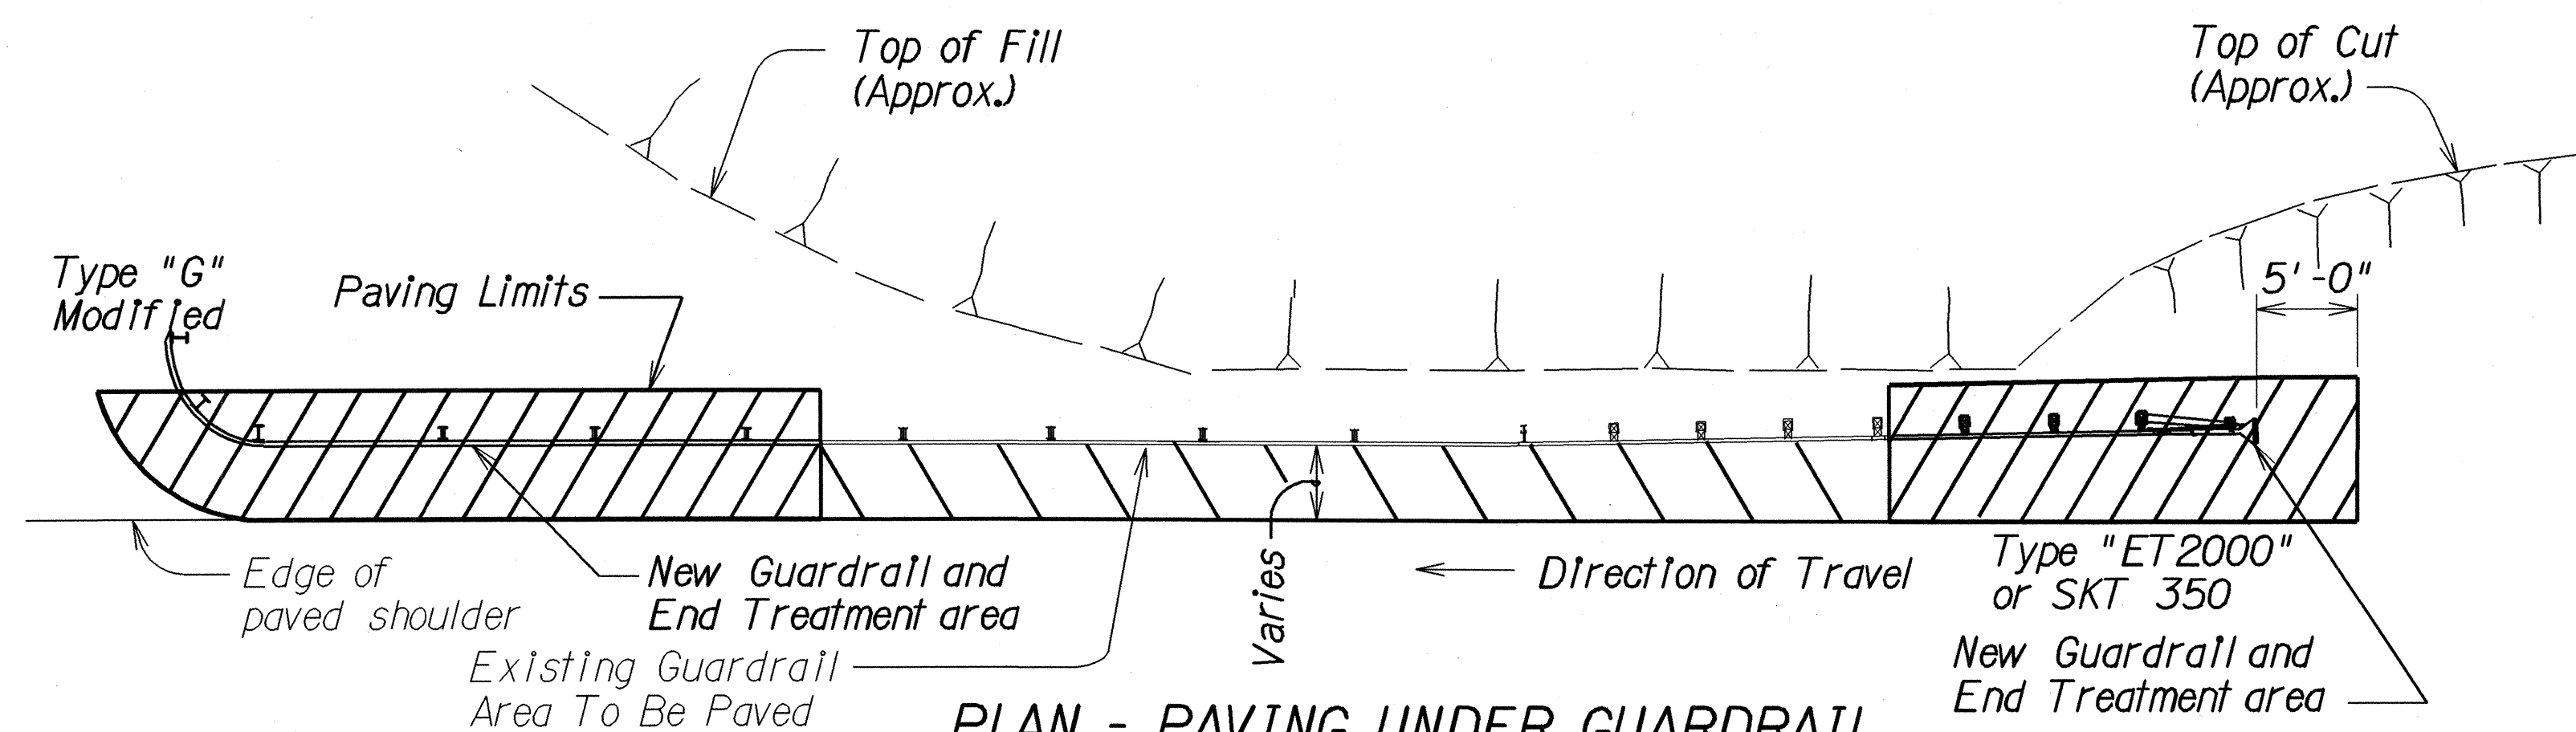

PLAN - PAVING UNDER GUARDRAIL

Not To Scale

STATE OF HAWAII
DEPARTMENT OF TRANSPORTATION
HIGHWAYS DIVISION

TYPICAL GUARDRAIL PAVING DETAILS
STA. 1499+00 TO END OF PROJECT
QUEEN KA'AHUMANU HIGHWAY
GUARDRAIL AND SHOULDER IMPROVEMENTS
F.A. PROJECT NO. NH-019-1(31)

Scale: none Date: April, 2001

SHEET No. 2 OF 2 SHEETS