


FED. ROAD DIST. NO.	STATE	FED. AID PROJ. NO.	FISCAL YEAR	SHEET NO.	TOTAL SHEETS
HAWAII	HAW.	NH-019-1(31)	2001	6	55

NOTES:

1. Clear, grub, excavate and compact areas as required by the contract prior to backfilling or paving. Clearing, grubbing, excavating, and compacting of areas shall not be paid for separately but shall be considered incidental to various contract items.
2. Asphalt Concrete, Mix No. V, shall be paid for under either Hand Work or Machine Work as provided for in the proposal. For details see Sht. No. 7 "Typical Guardrail Paving Details".
3. Leveling, backfilling and dressing of shoulders shall not be paid for separately but shall be considered incidental to various Asphalt Concrete items.

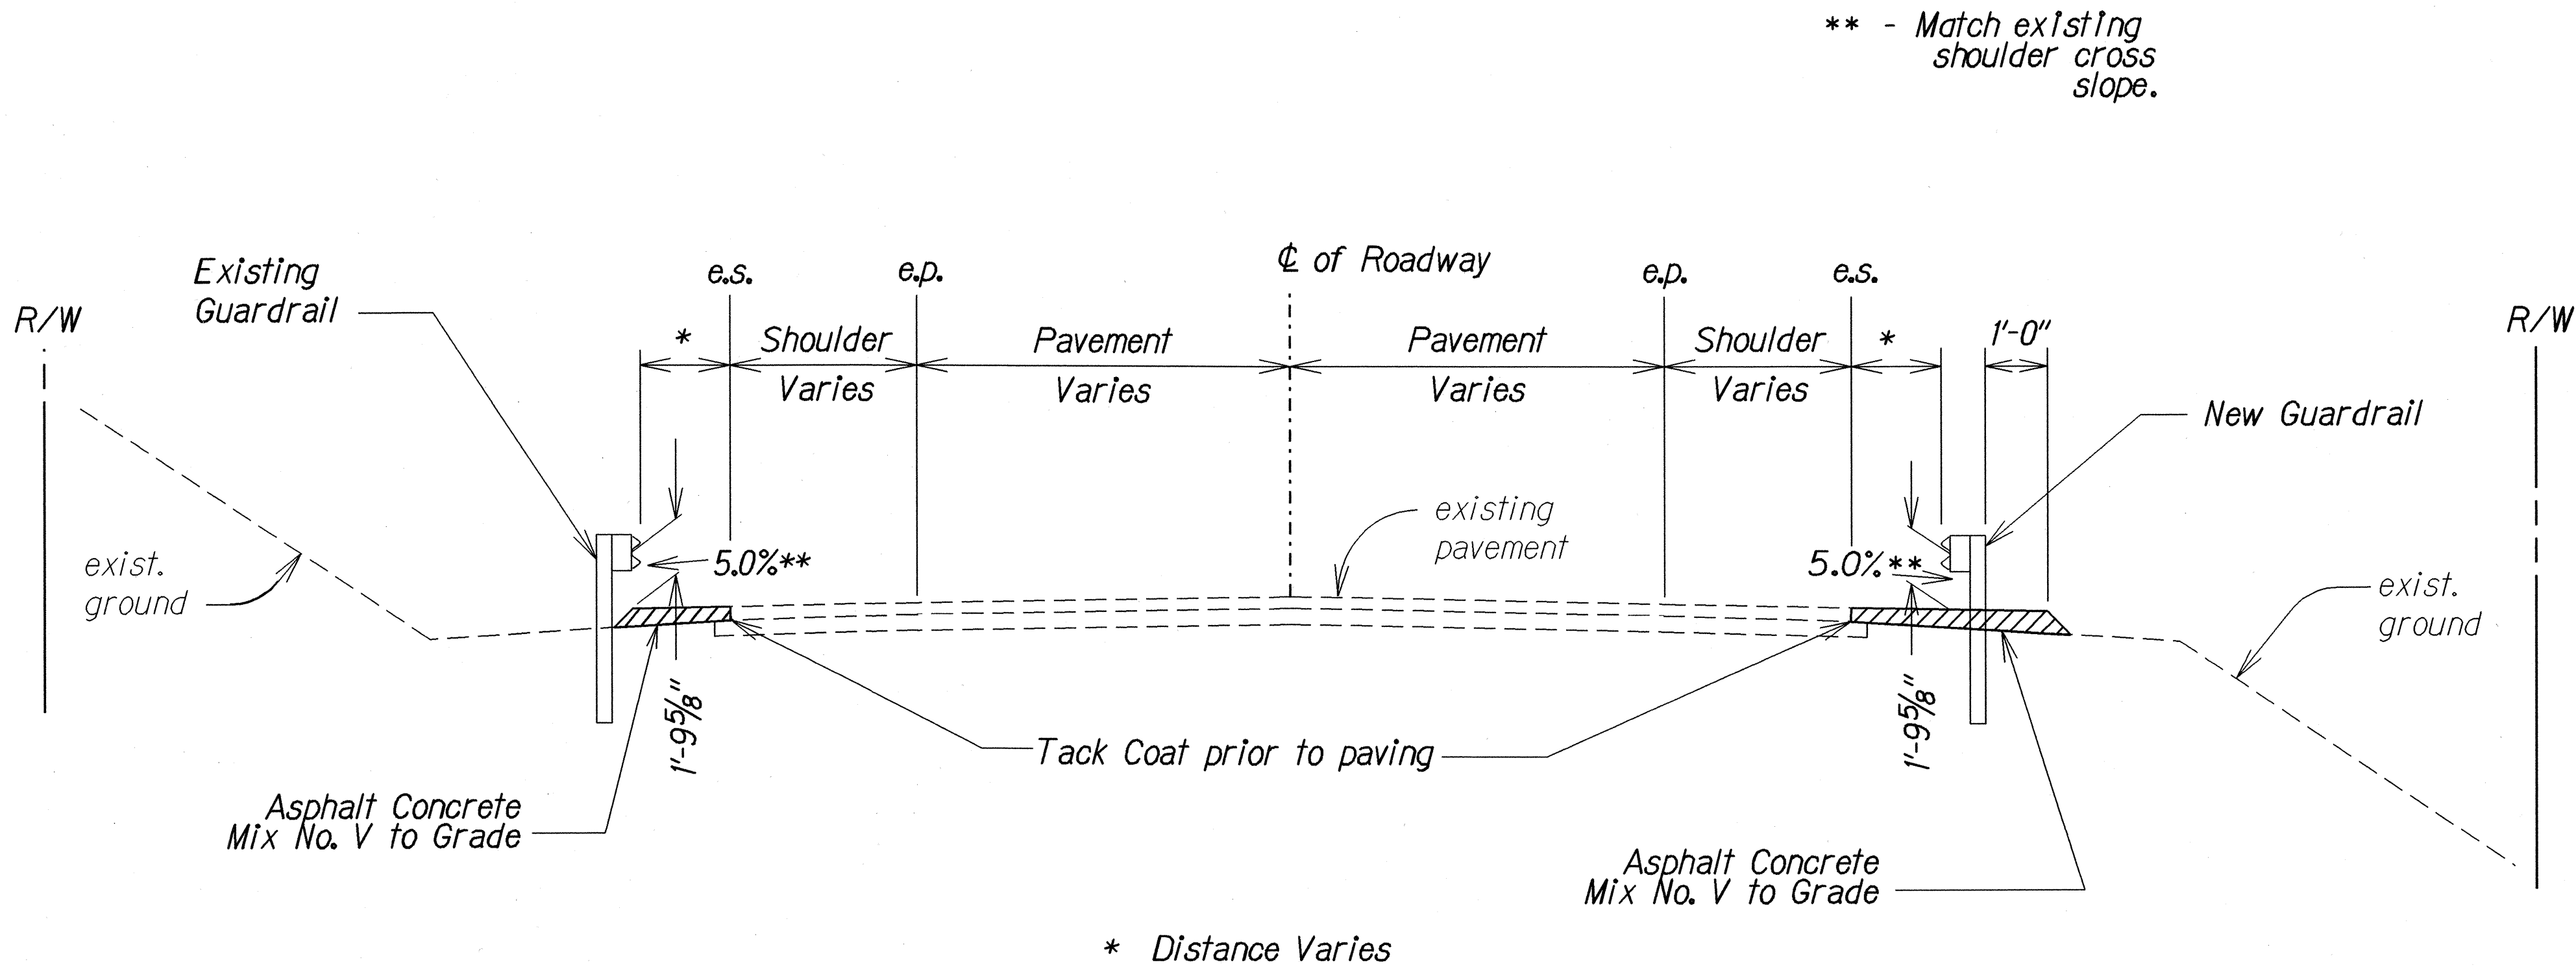

* Distance Varies

TYPICAL SECTION

Not To Scale

STATE OF HAWAII
DEPARTMENT OF TRANSPORTATION
HIGHWAYS DIVISION

TYPICAL SECTION
QUEEN KA'AHUMANU HIGHWAY
GUARDRAIL AND SHOULDER IMPROVEMENTS
HAPUNA TOWARDS KAILUA-KONA
F.A. PROJECT NO. NH-019-1(31)
Scale: none Date: April, 2001

SHEET No. 1 OF 1 SHEETS

SURVEY PLOTTED BY	DATE
DRAWN BY	
TRACED BY	
NOTED BY	
CHECKED BY	
ORIGINAL PLAN	
NOTE BOOK	
DATE	
CHECKED BY	
DATE	