

CONSTRUCTION SIGN SCHEDULE PAHEEHEE BRIDGE



ROAD AND LOACTION	STATION	LEFT	RIGHT	ITEM No. 621.7121 (no posts)	ITEM No. 621.7120 (two posts)
HAWAII BELT ROAD	126+03		●		CW20-1A(d)
	131+03	●			CG20-2A
	143+58		●		CG20-2A
	148+58	●			CW20-1A(d)
Total Construction Signs				0	4

Final locations of all signs to be determined in the field by the Engineer

CONSTRUCTION SIGN SCHEDULE HAKALAU BRIDGE


ROAD AND LOACTION	STATION	LEFT	RIGHT	ITEM No. 621.7121 (no posts)	ITEM No. 621.7120 (two posts)
HAWAII BELT ROAD	90+48		●		CW20-1A(d)
	95+48	●			CG20-2A
	113+24		●		CG20-2A
	118+24	●			CW20-1A(d)
Total Construction Signs				0	4

Final locations of all signs to be determined in the field by the Engineer

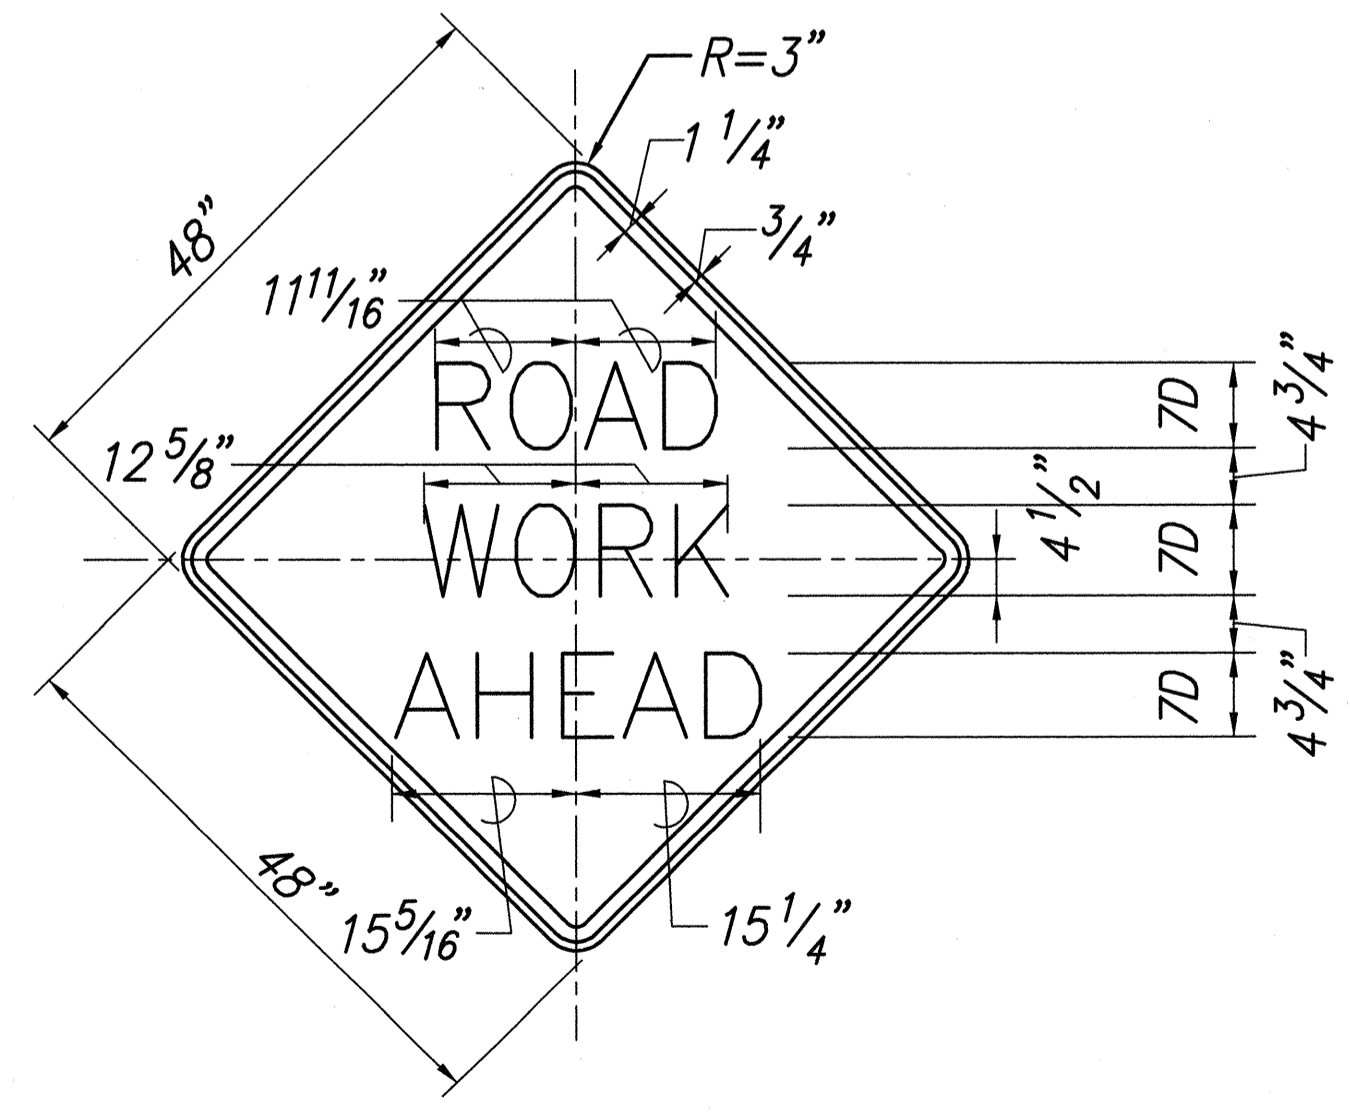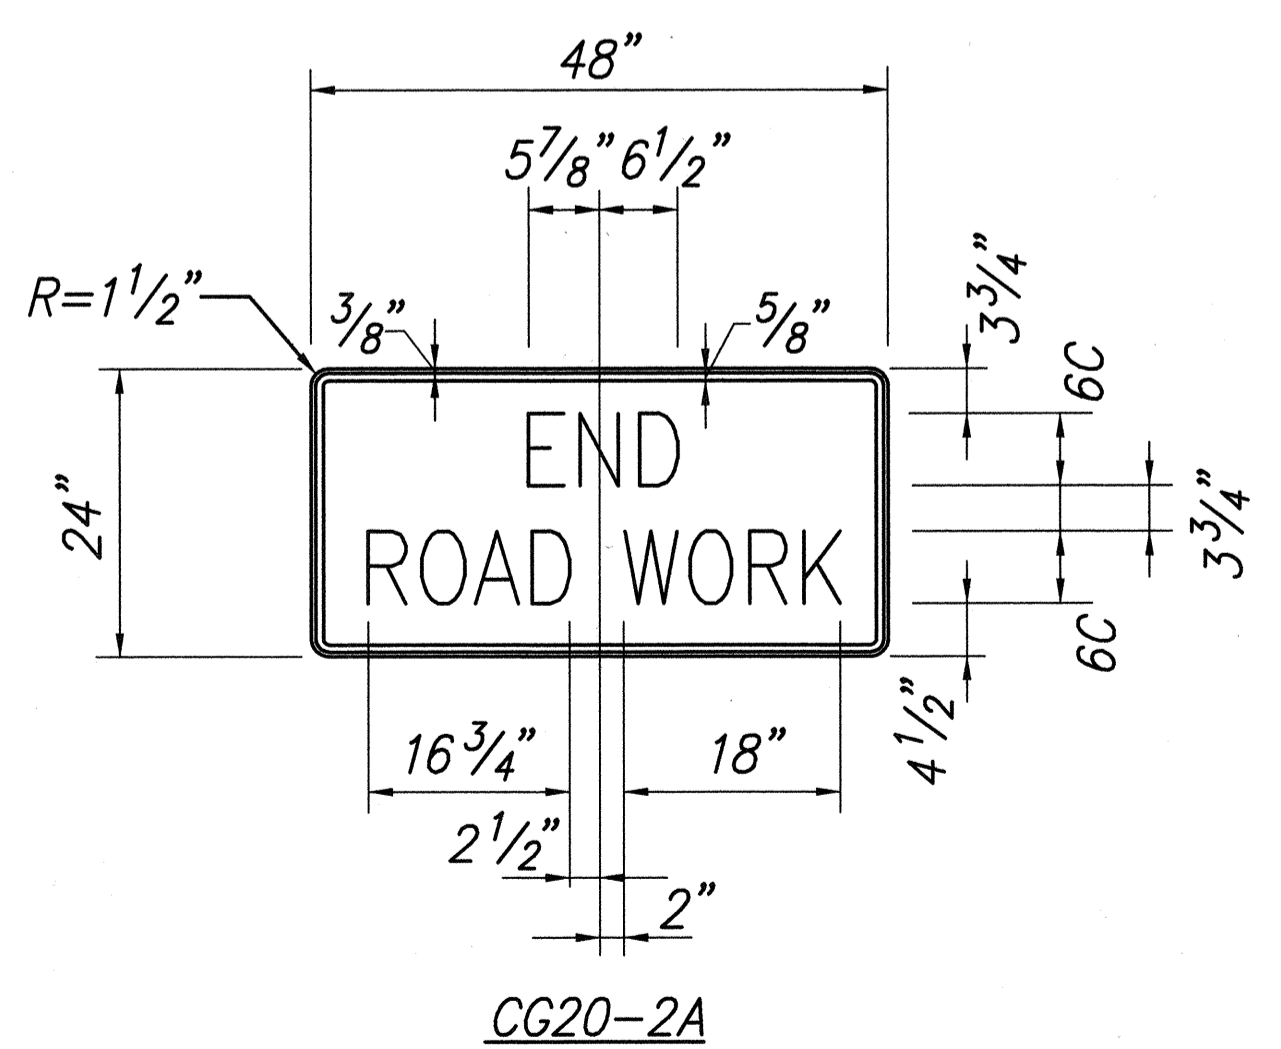

SIGN DETAILS
Not to Scale

ORIGINAL PLAN	NO.
SURVEY PLOTTED BY	DATE
DRAWN BY	
DESIGNED BY	
QUANTITIES BY	
CHECKED BY	

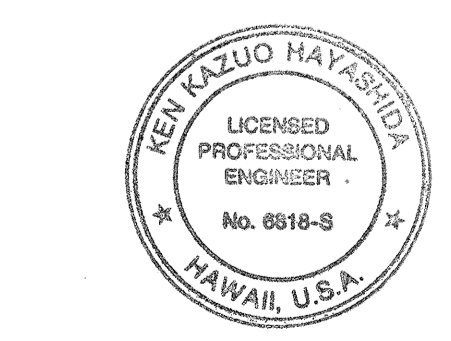

THIS WORK WAS PREPARED BY ME OR UNDER MY SUPERVISION.
[Signature]

STATE OF HAWAII
DEPARTMENT OF TRANSPORTATION
HIGHWAYS DIVISION
CONSTRUCTION SIGN AND SCHEDULE
HAWAII BELT ROAD
CLEAN AND PAINT STEEL MEMBERS
PAHEEHEE AND HAKALAU BRIDGES
F.A. PROJECT NO. NH-019-2(53)
SCALE: AS NOTED DATE: MAR 2001
SHEET No. 1 OF 1 SHEETS