



FED. ROAD DIST. NO.	STATE	FED. AID PROJ. NO.	FISCAL YEAR	SHEET NO.	TOTAL SHEETS
HAWAII	HAW.	STP-019-1(27)	2002	ADD 8	18

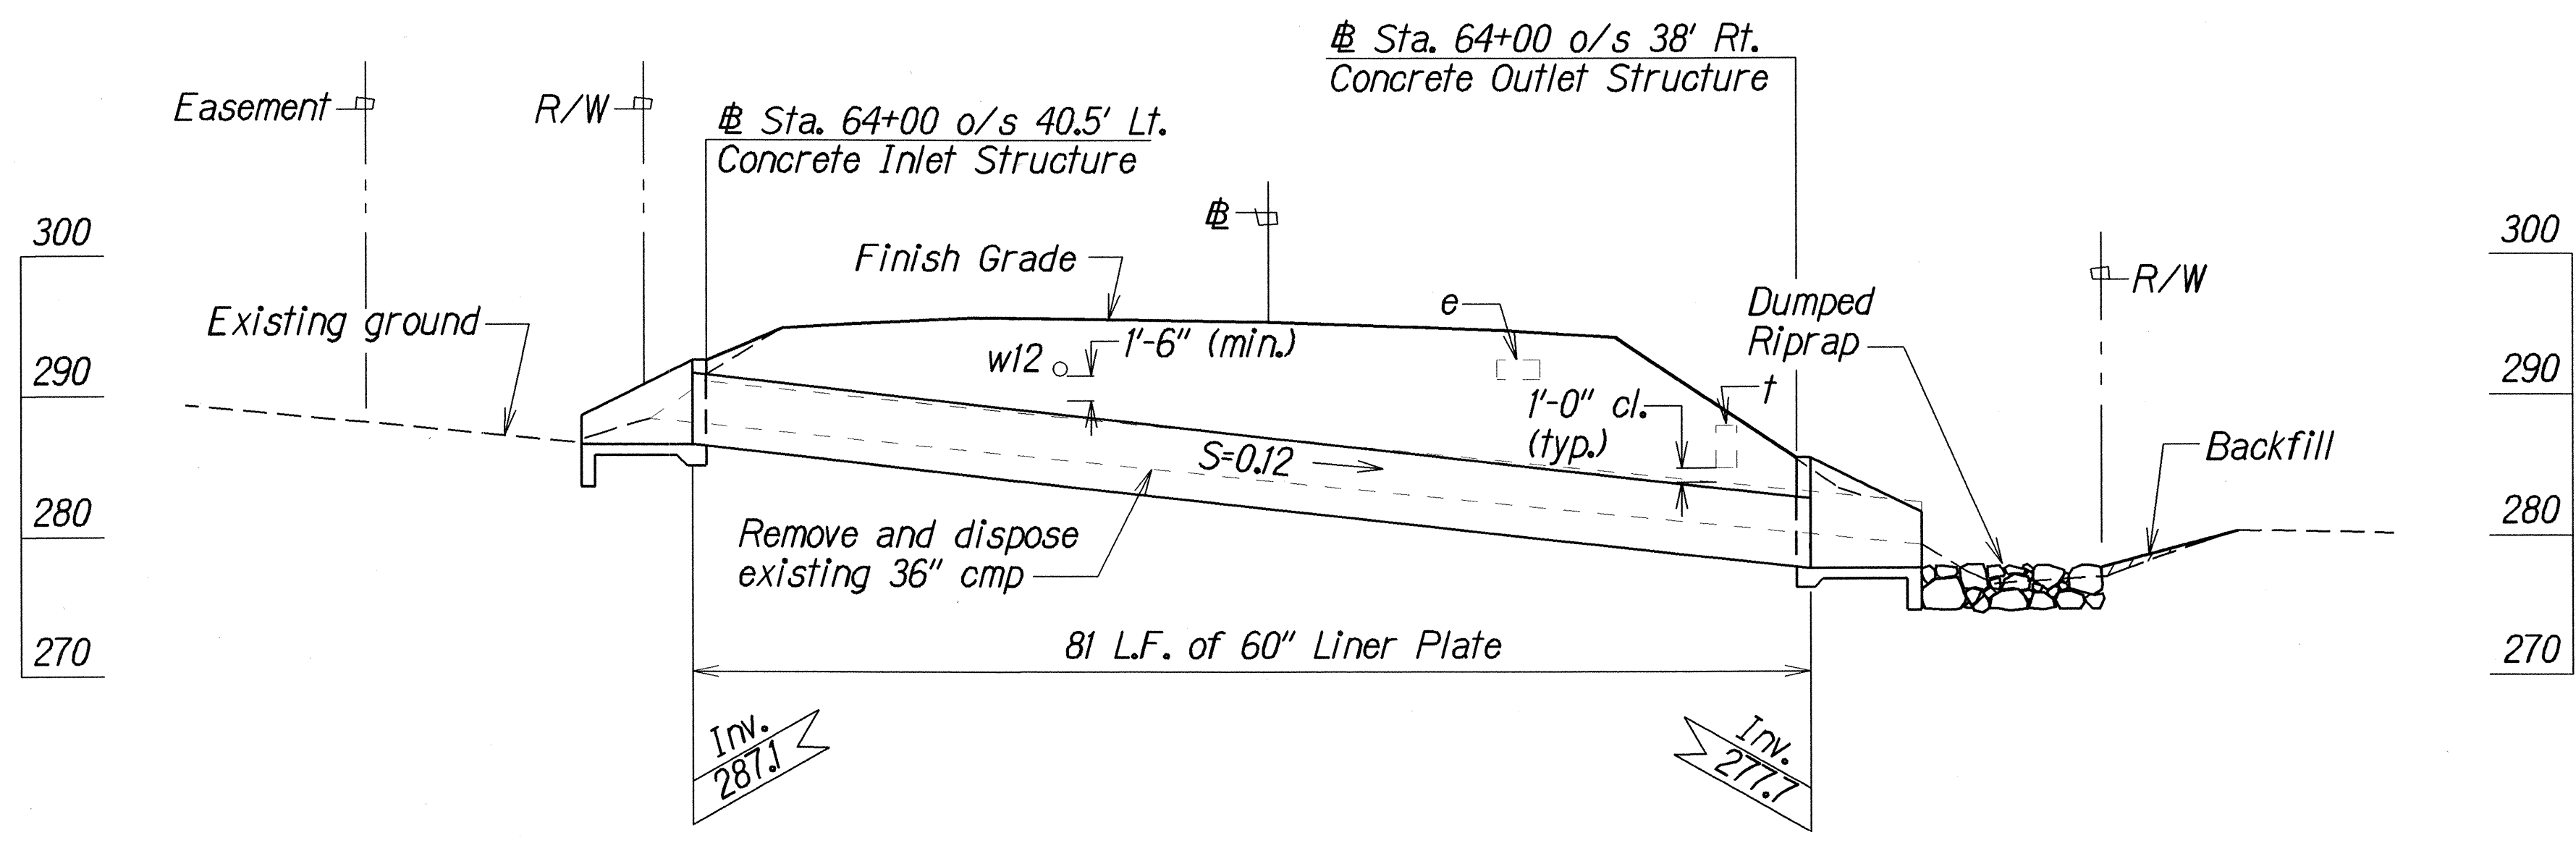

PROFILE - 60" LINER PLATE AT STA. 64+00

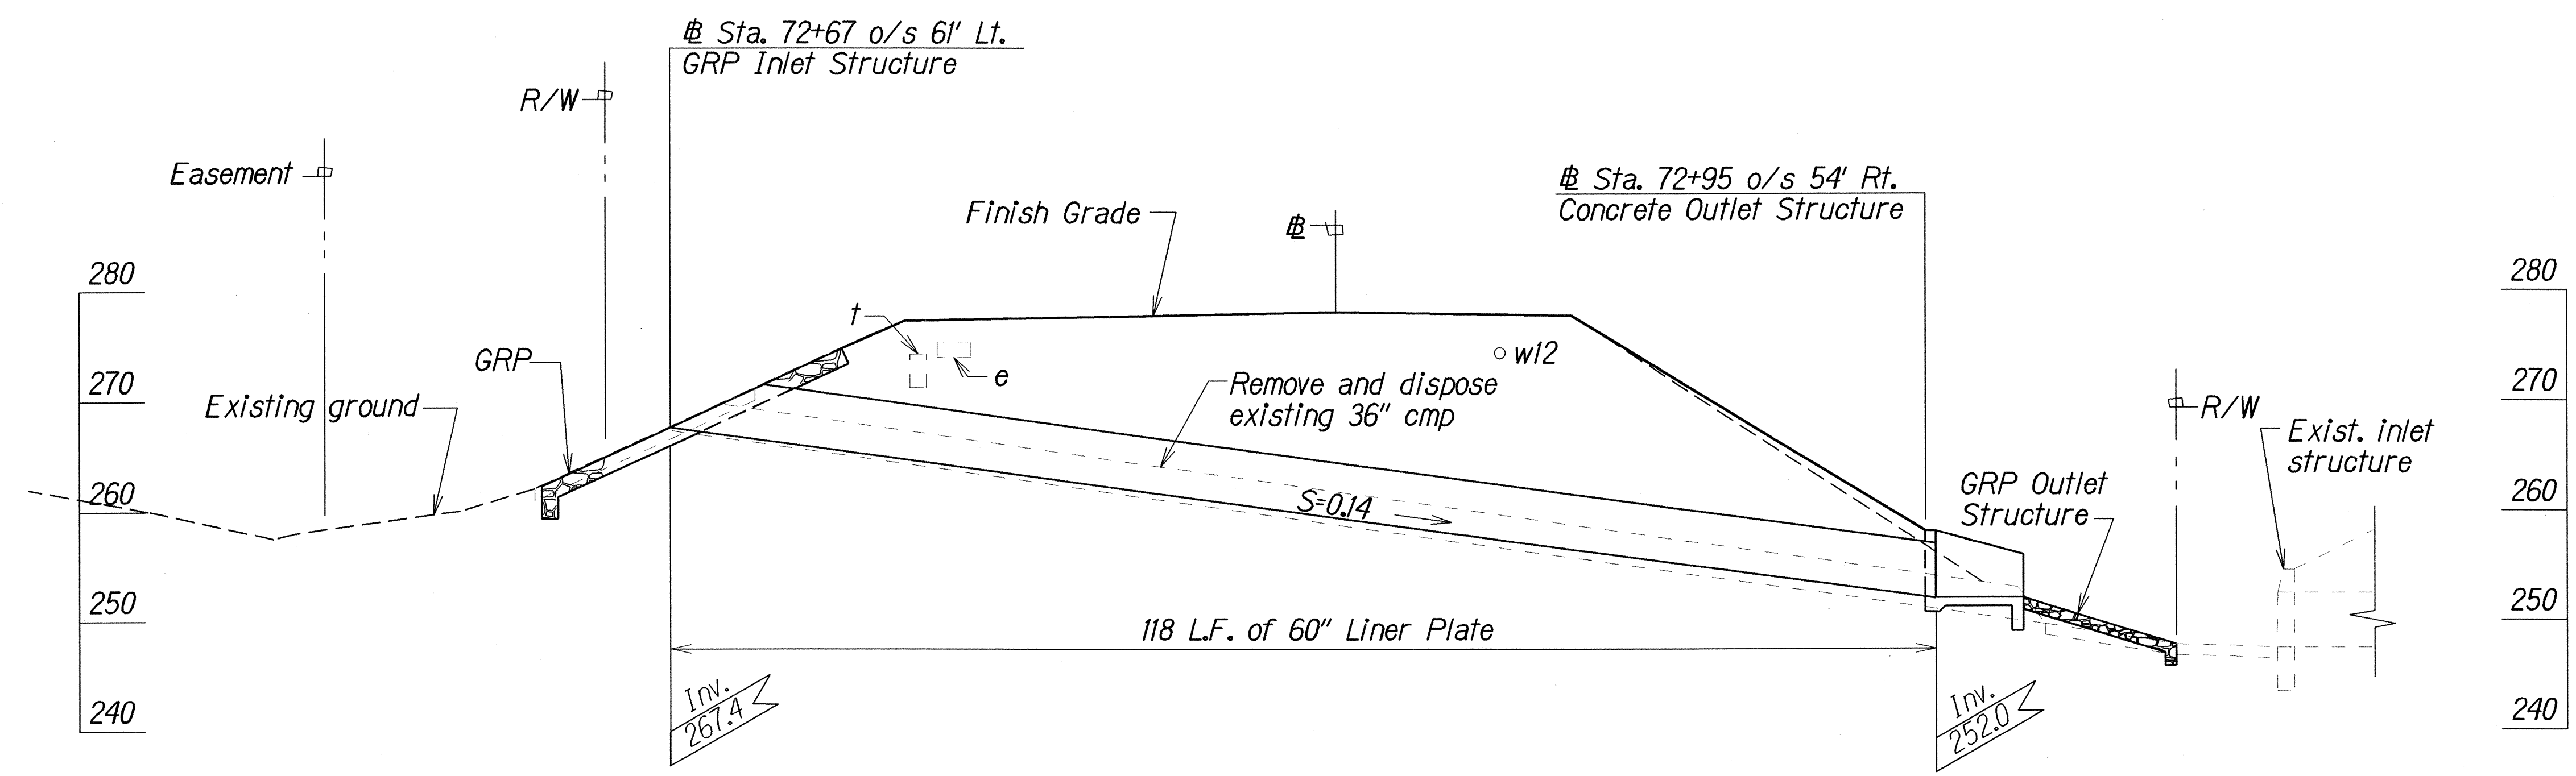

PROFILE - 60" LINER PLATE AT STA. 72+82±

ORIGINAL PLAN	DATE
DESIGNED BY	3/12/98
DRAWN BY	
CHECKED BY	
IN CHARGE	

10/10/01	Added Easements
DATE	REVISION
STATE OF HAWAII DEPARTMENT OF TRANSPORTATION HIGHWAYS DIVISION DRAINAGE PROFILES QUEEN KAAHUMANU HWY. DRAINAGE IMPROVEMENTS Vicinity of Mauna Kea Beach Hotel Fed. Aid Project No. STP-019-1(27) Scale: 1"=10' Date: Feb. 2000 SHEET No. H2 OF 6 SHEETS	