
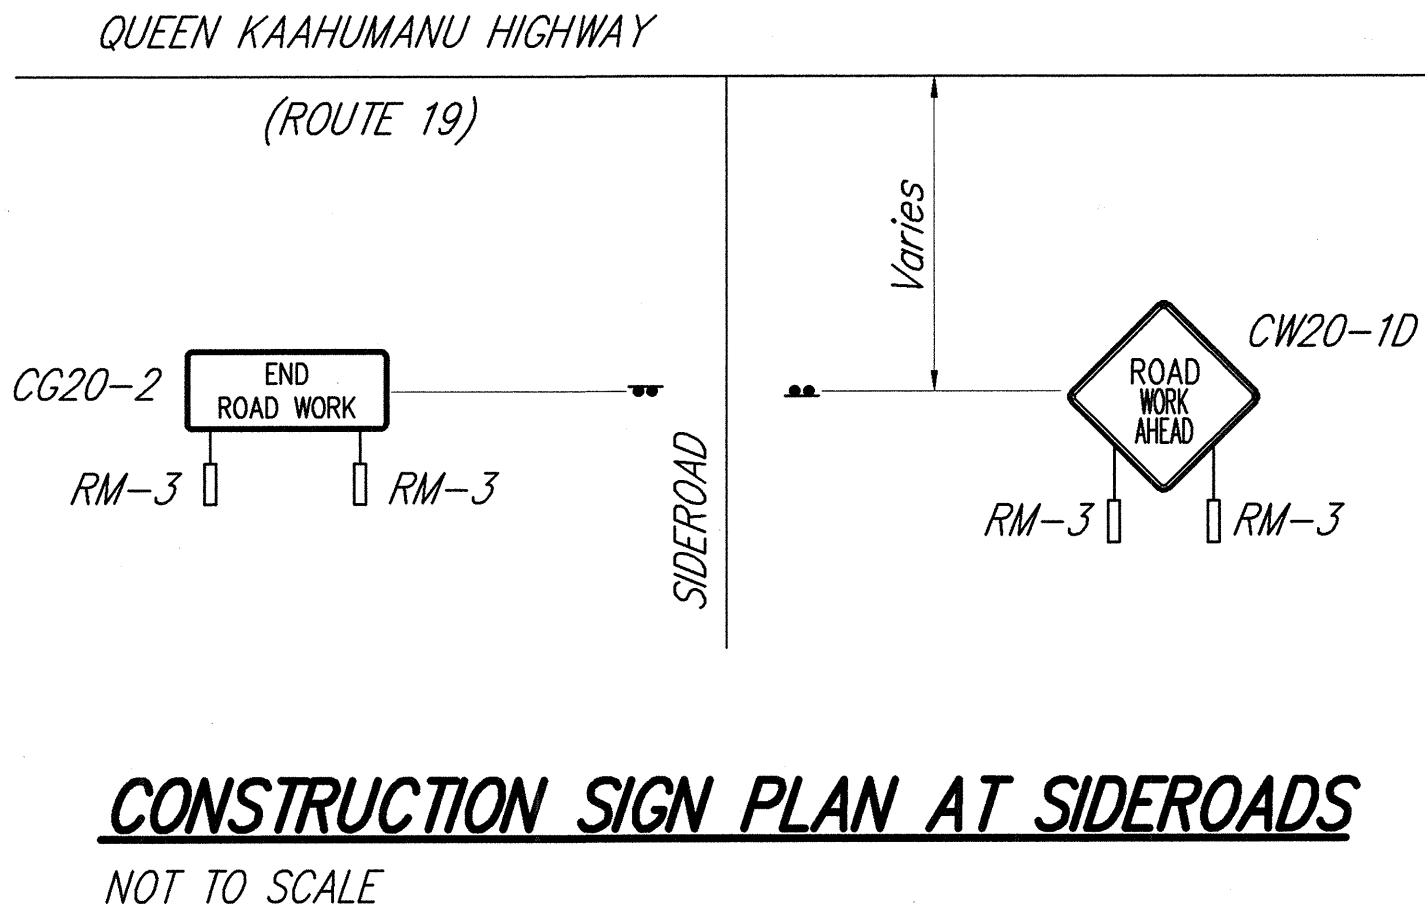


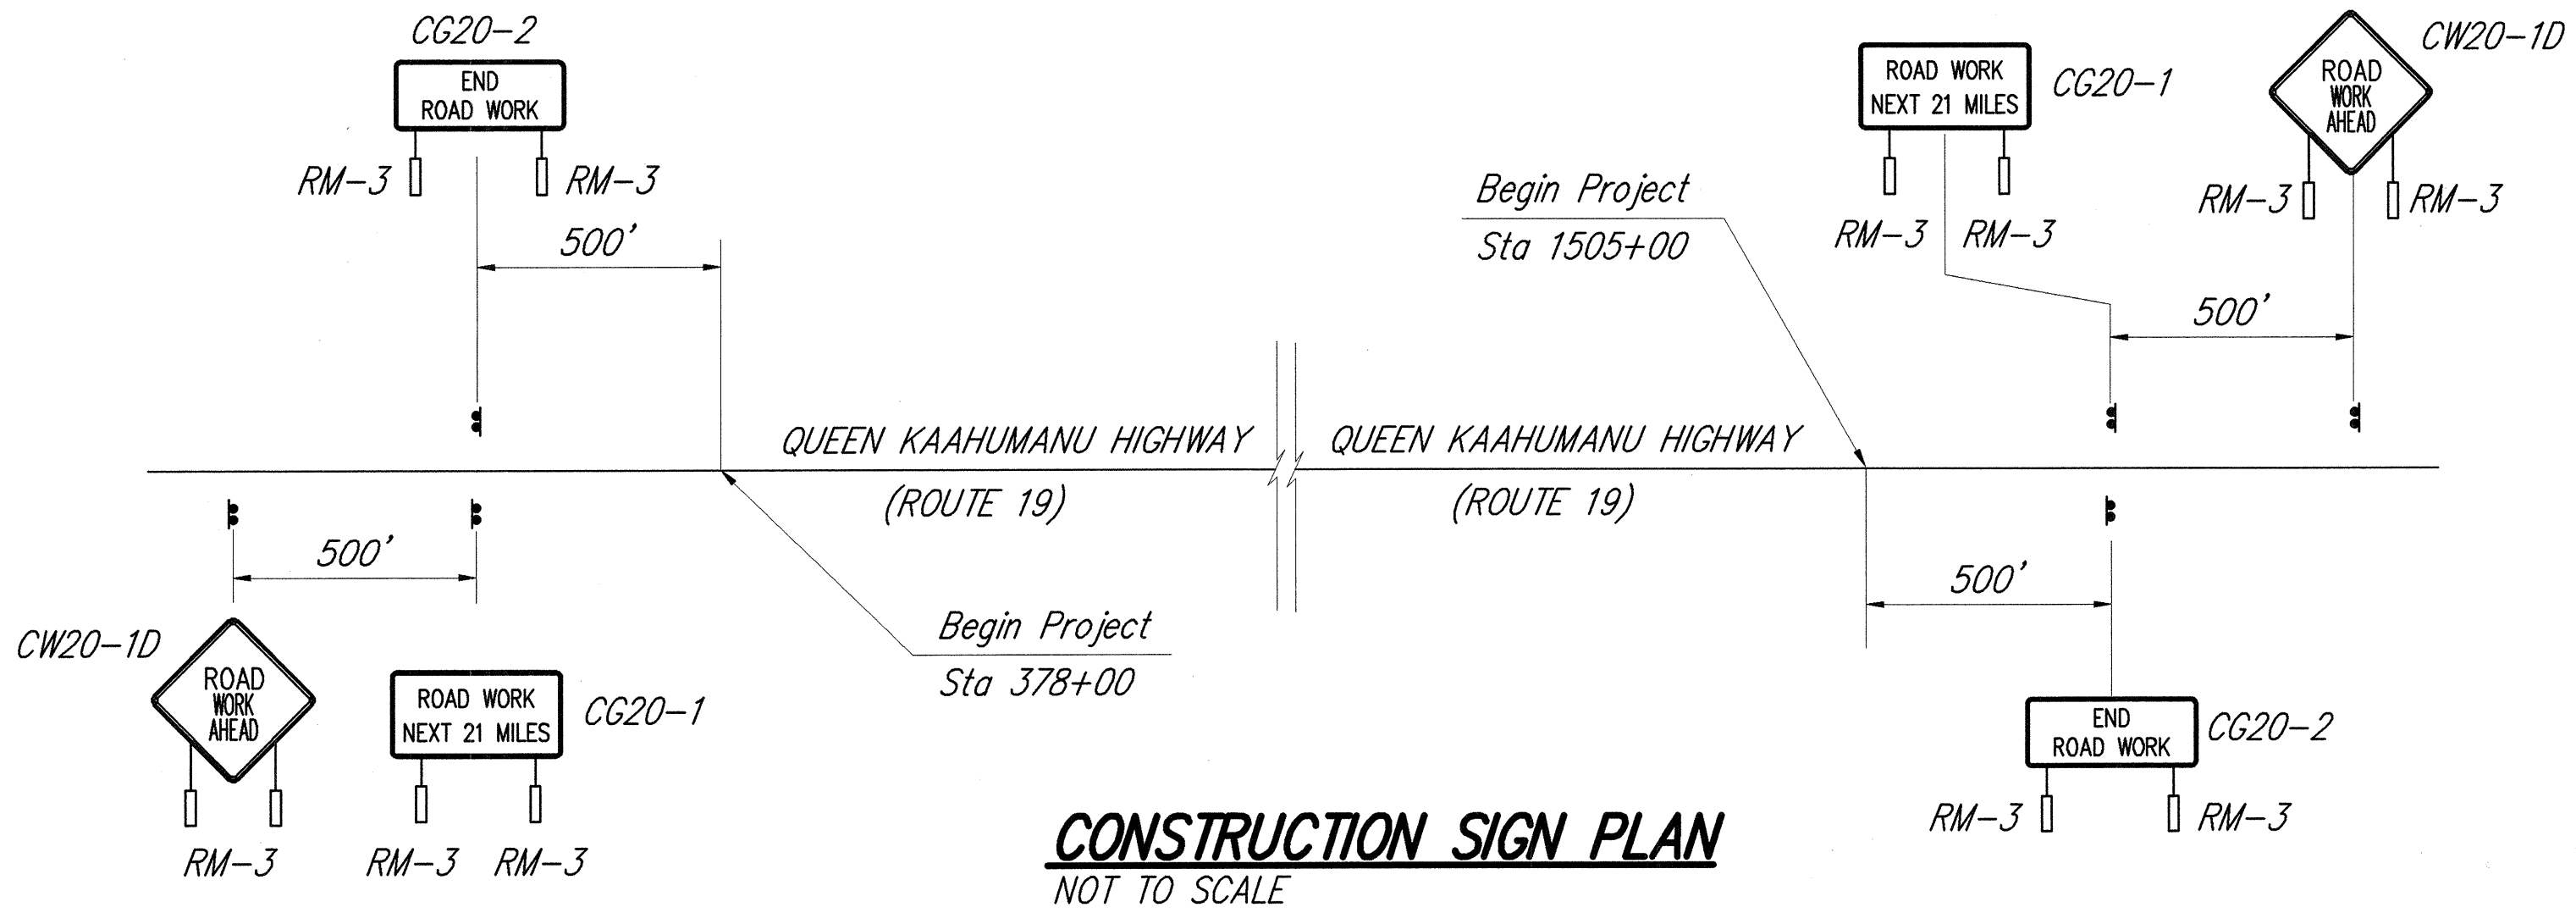


PORTABLE CONSTRUCTION SIGN NOTES:

- Signs shall conform to Section 712.20 and be installed on portable "Windmaster" stands. Stands shall be securely anchored to prevent tipping during high winds.
- Payment shall be made at the contract unit price per each under Contract Item No. 621.7121 - Portable Construction Signs. The price includes full compensation for the signs, portable stands, anchoring devices, erecting, removing, and daily relocation of the signs.
- Signs and portable stands shall be new and become the property of the State upon completion of the project.


CONSTRUCTION SIGN SCHEDULE				
*ROAD AND LOCATION	STATION	LEFT	RIGHT	QUANTITY
Queen Kaahumanu Highway (Route 19)	368+00		●	1
	373+00	●		1
	373+00		●	1
Side Roads	Kukio Nui Drive	●	●	2
	Kukio Nui Drive	●	●	2
	Kaupulehu Drive		●	1
	Kaupulehu Drive	●		1
	Waikoloa Beach Drive		●	1
	Waikoloa Beach Drive	●		1
	Waikoloa Road		●	1
	Waikoloa Road	●		1
	Mauna Lani Drive		●	1
	Mauna Lani Drive	●		1
	Puako Road		●	1
	Puako Road	●		1
Queen Kaahumanu Highway (Route 19)	1510+00	●		1
	1510+00		●	1
	1515+00	●		1
	Total Construction Signs			20

*Final locations of all signs to be determined in the field by the Engineer.

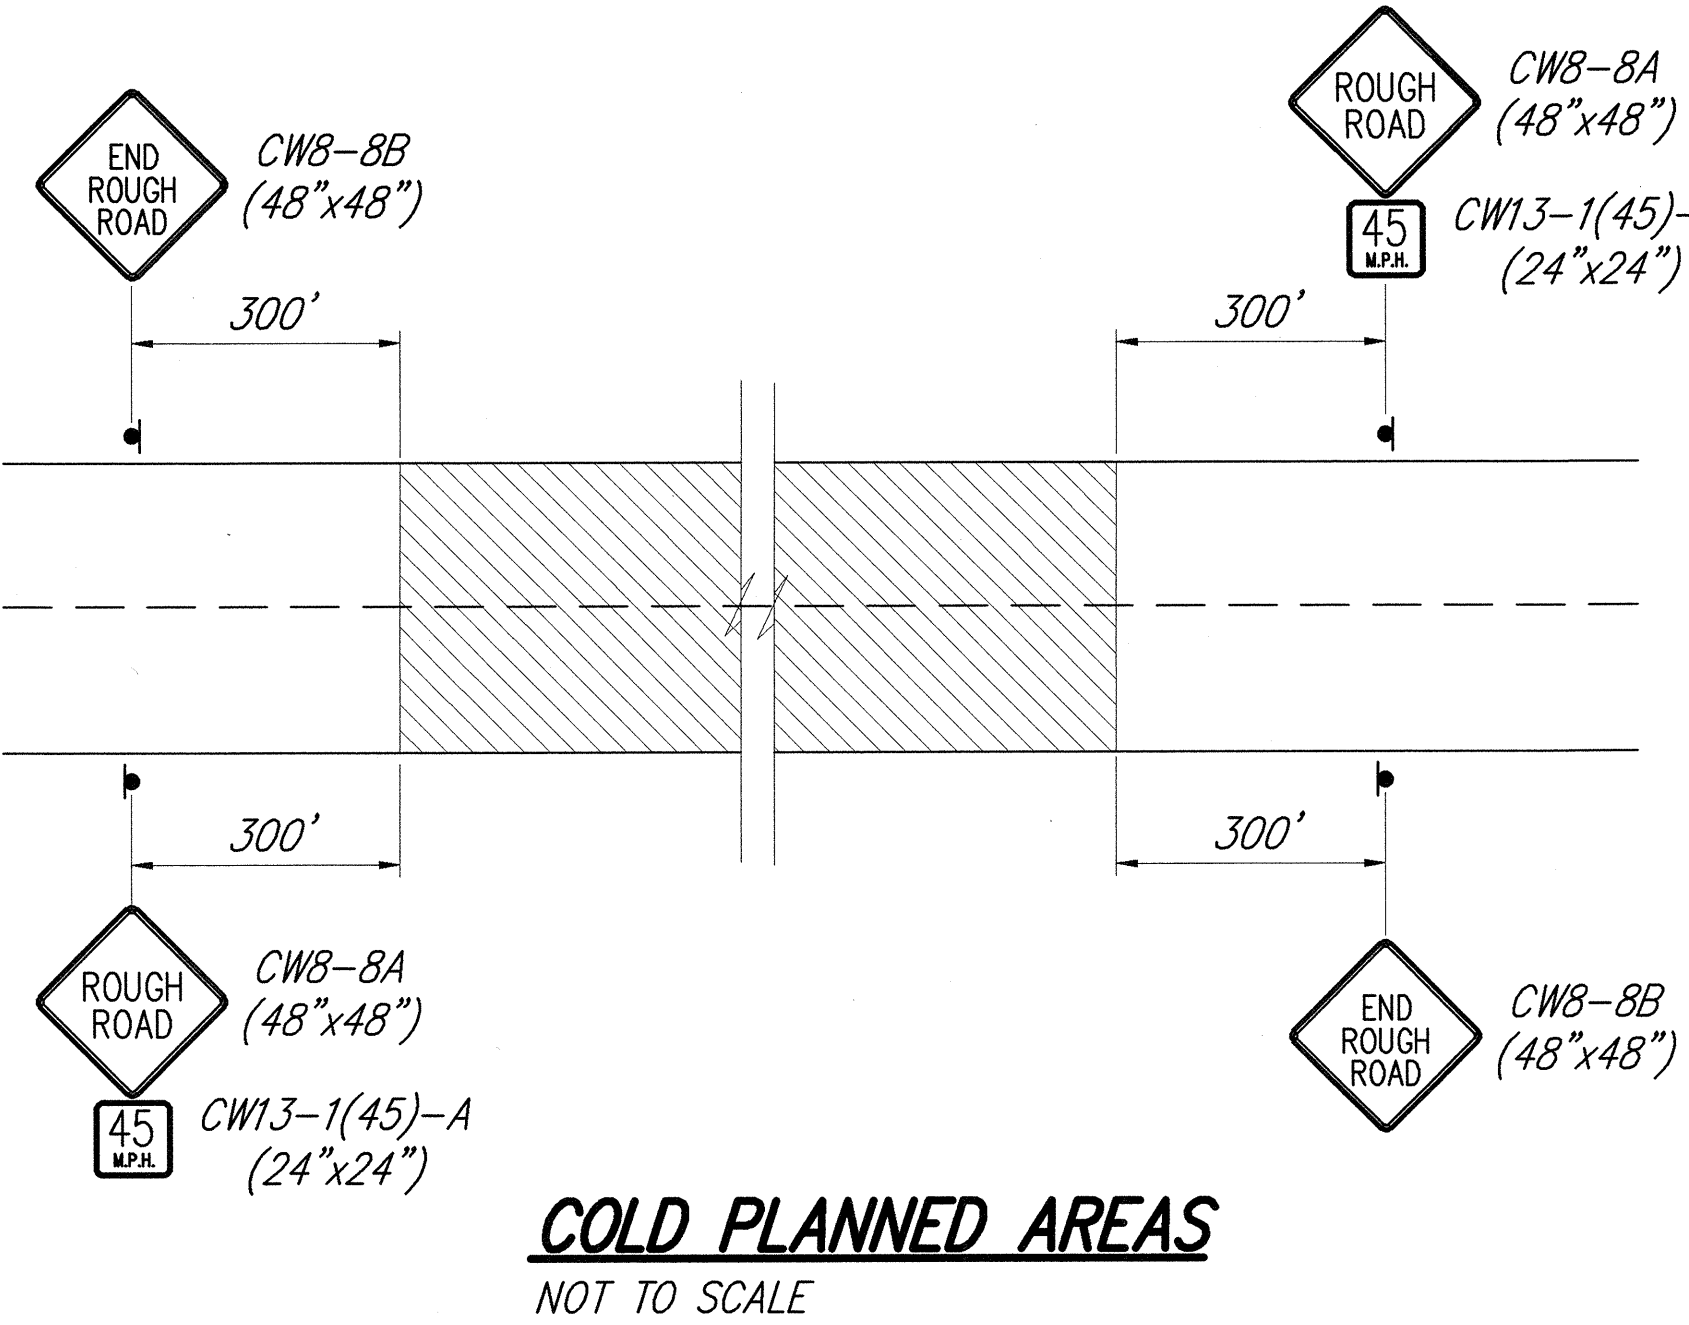


PORTABLE CONSTRUCTION SIGN SCHEDULE	
ITEM NO. 621.7121	QUANTITY (Each)
CW8-11A/ CW13-1(45)-A	2
CW8-11B	2
CW8-8A/ CW13-1(45)-A	2
CW8-8B	2
CW8-1A	2
CW8-9a-1	1
CW8-9a-2	1
TOTAL	12

LEGEND:	
	Cold Planned Areas
	Paved Areas

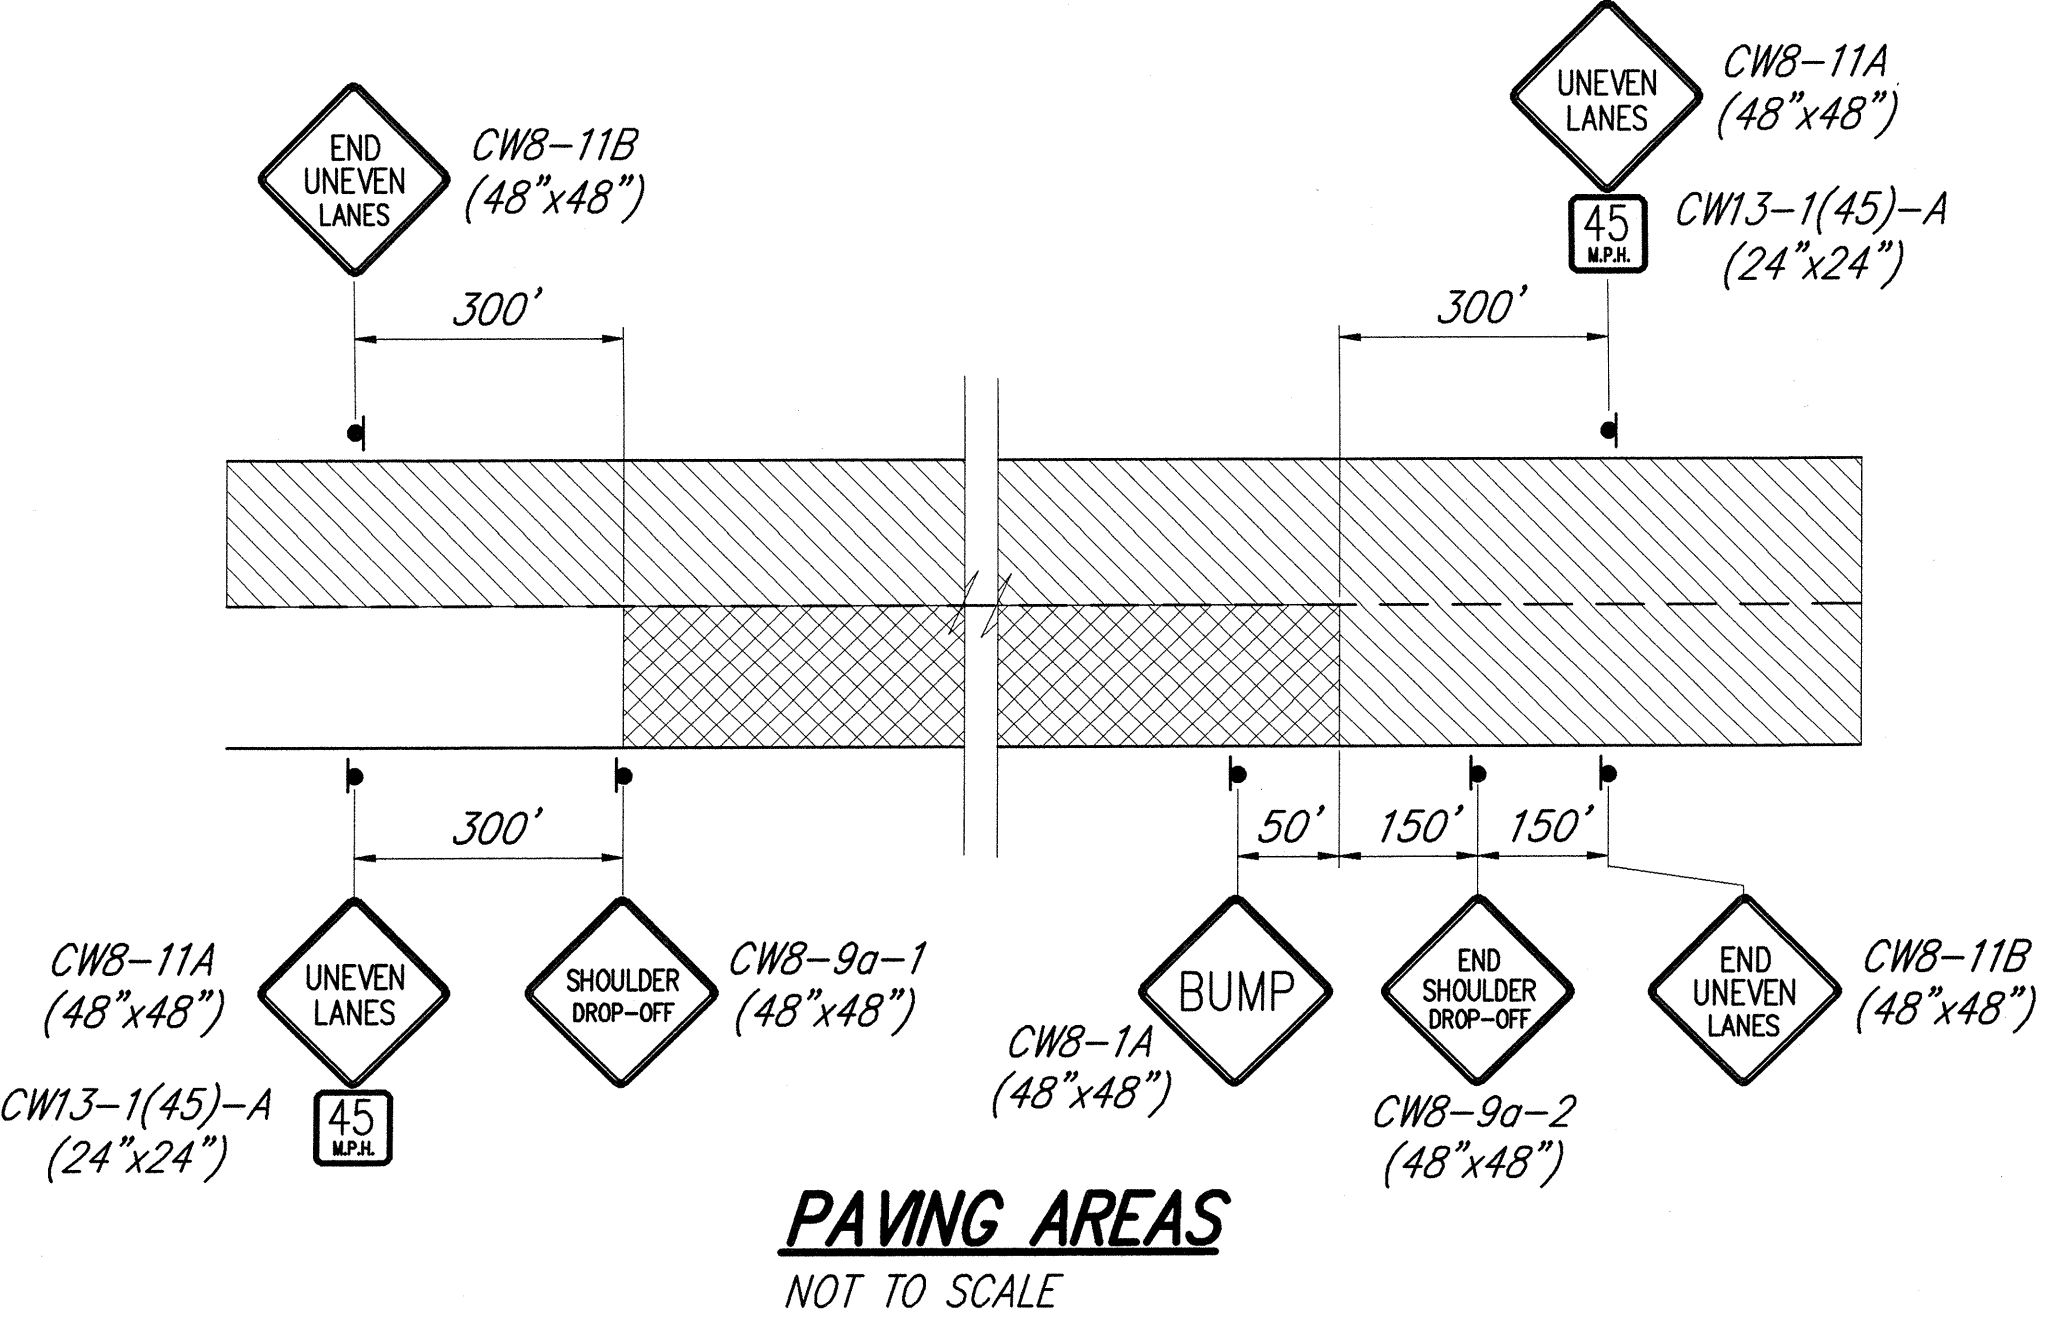

SURVEY PLOTTED BY	DATE
DRAWN BY	3/02
TRACED BY	3/02
QUANTITIES BY	3/02
CHECKED BY	3/02

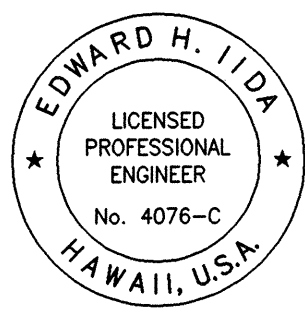

THIS WORK WAS PREPARED BY ME OR UNDER MY SUPERVISION
MITSUNAGA & ASSOCIATES

STATE OF HAWAII
DEPARTMENT OF TRANSPORTATION
HIGHWAYS DIVISION

CONSTRUCTION SIGN PLAN

Queen Kaahumanu Highway Resurfacing
Kekaha Kai State Park to Hapuna
Federal-Aid Project No. NH-019-1(33)

Scale: As Noted Date: March 2003

SHEET No. C-68 OF 68 SHEETS