




FED. ROAD DIST. NO.	STATE	FED. AID PROJ. NO.	FISCAL YEAR	SHEET NO.	TOTAL SHEETS
HAWAII	HAW.	NH-019-1(33)	2003	14	74

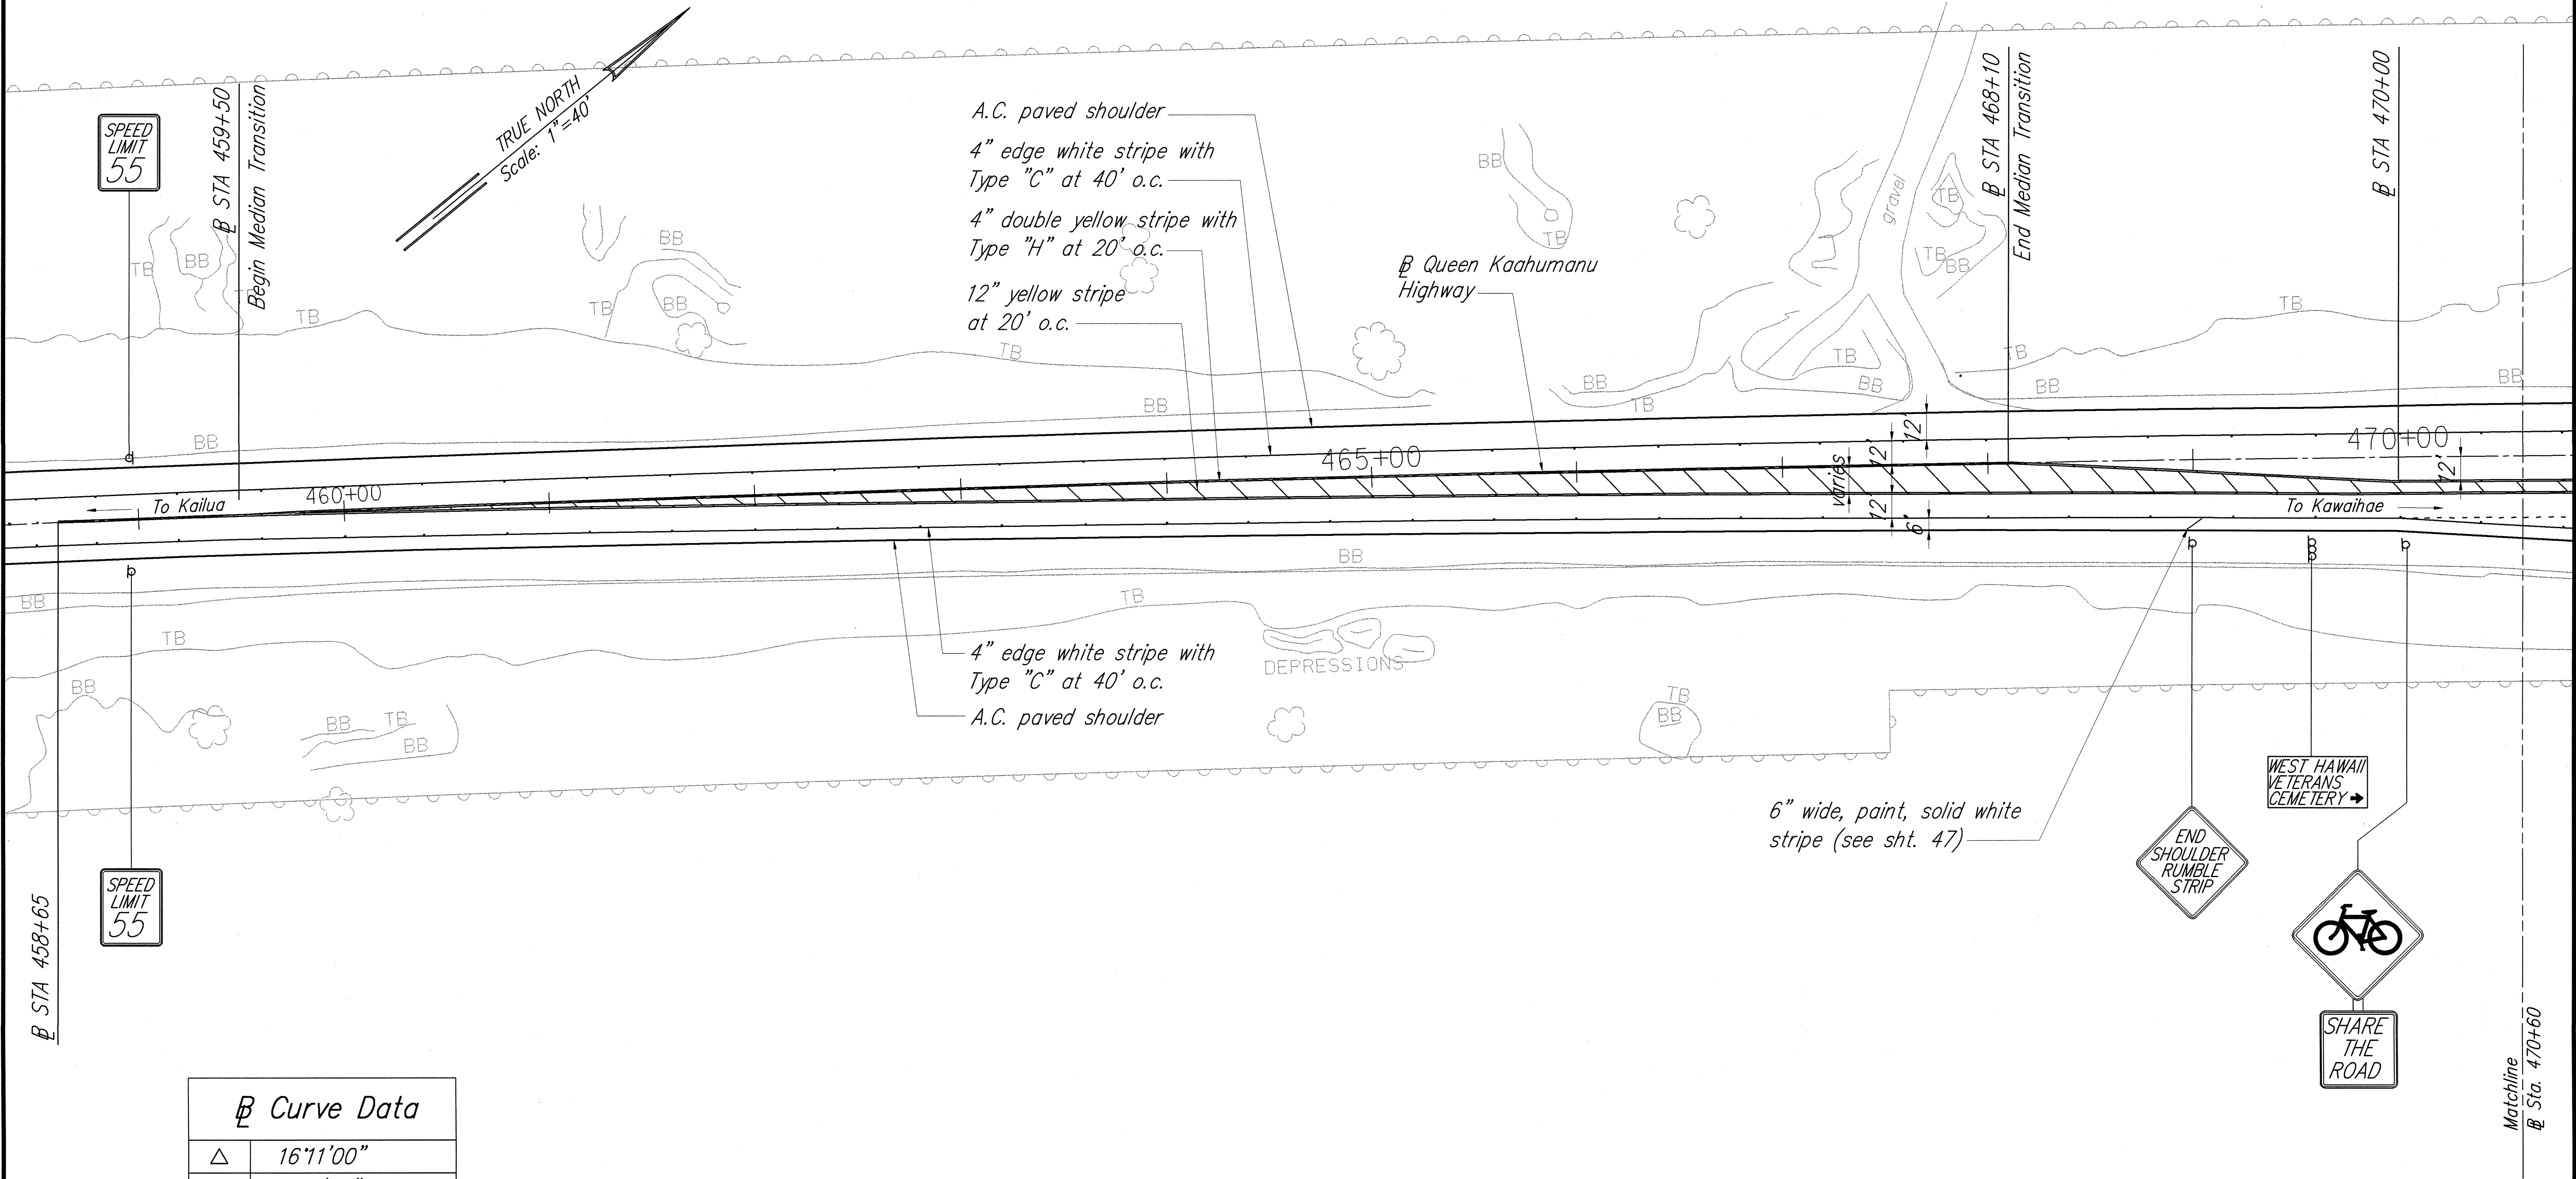

SURVEY PLOTTED BY	DATE
DRAWN BY	3/03
DESIGNED BY	3/03
CHECKED BY	3/03
ORIGINAL PLAN	
NOTE BOOK	
NO.	

Curve Data	
Δ	16°11'00"
Δ/2	8°05'30"
R	38,599.93'
T	5487.86'
C	10,866.44'
Lc	10,902.65'

VETERANS CEMETERY INTERSECTION – PARTIAL PLAN 1
 Scale: 1"=40'

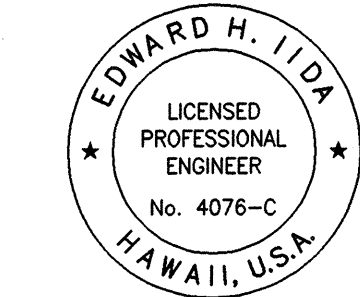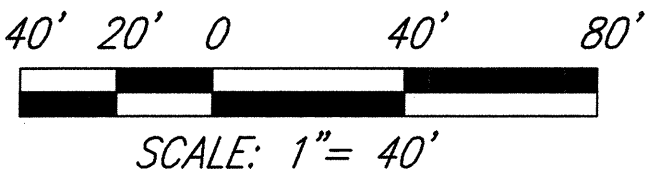


THIS WORK WAS PREPARED BY ME OR UNDER MY SUPERVISION
 Mitsunaga & Associates

STATE OF HAWAII
 DEPARTMENT OF TRANSPORTATION
 HIGHWAYS DIVISION
VETERANS CEMETERY INTERSECTION
PARTIAL PLAN – 1
 Queen Kaahumanu Highway Resurfacing
 Kekaha Kai State Park to Hapuna
 Federal-Aid Project No. NH-019-1(33)
 Scale: As Noted Date: March 2003
 SHEET No. **C-12** OF **68** SHEETS

14



FED. ROAD DIST. NO.	STATE	FED. AID PROJ. NO.	FISCAL YEAR	SHEET NO.	TOTAL SHEETS
HAWAII	HAW.	NH-019-1(33)	2003	15	74

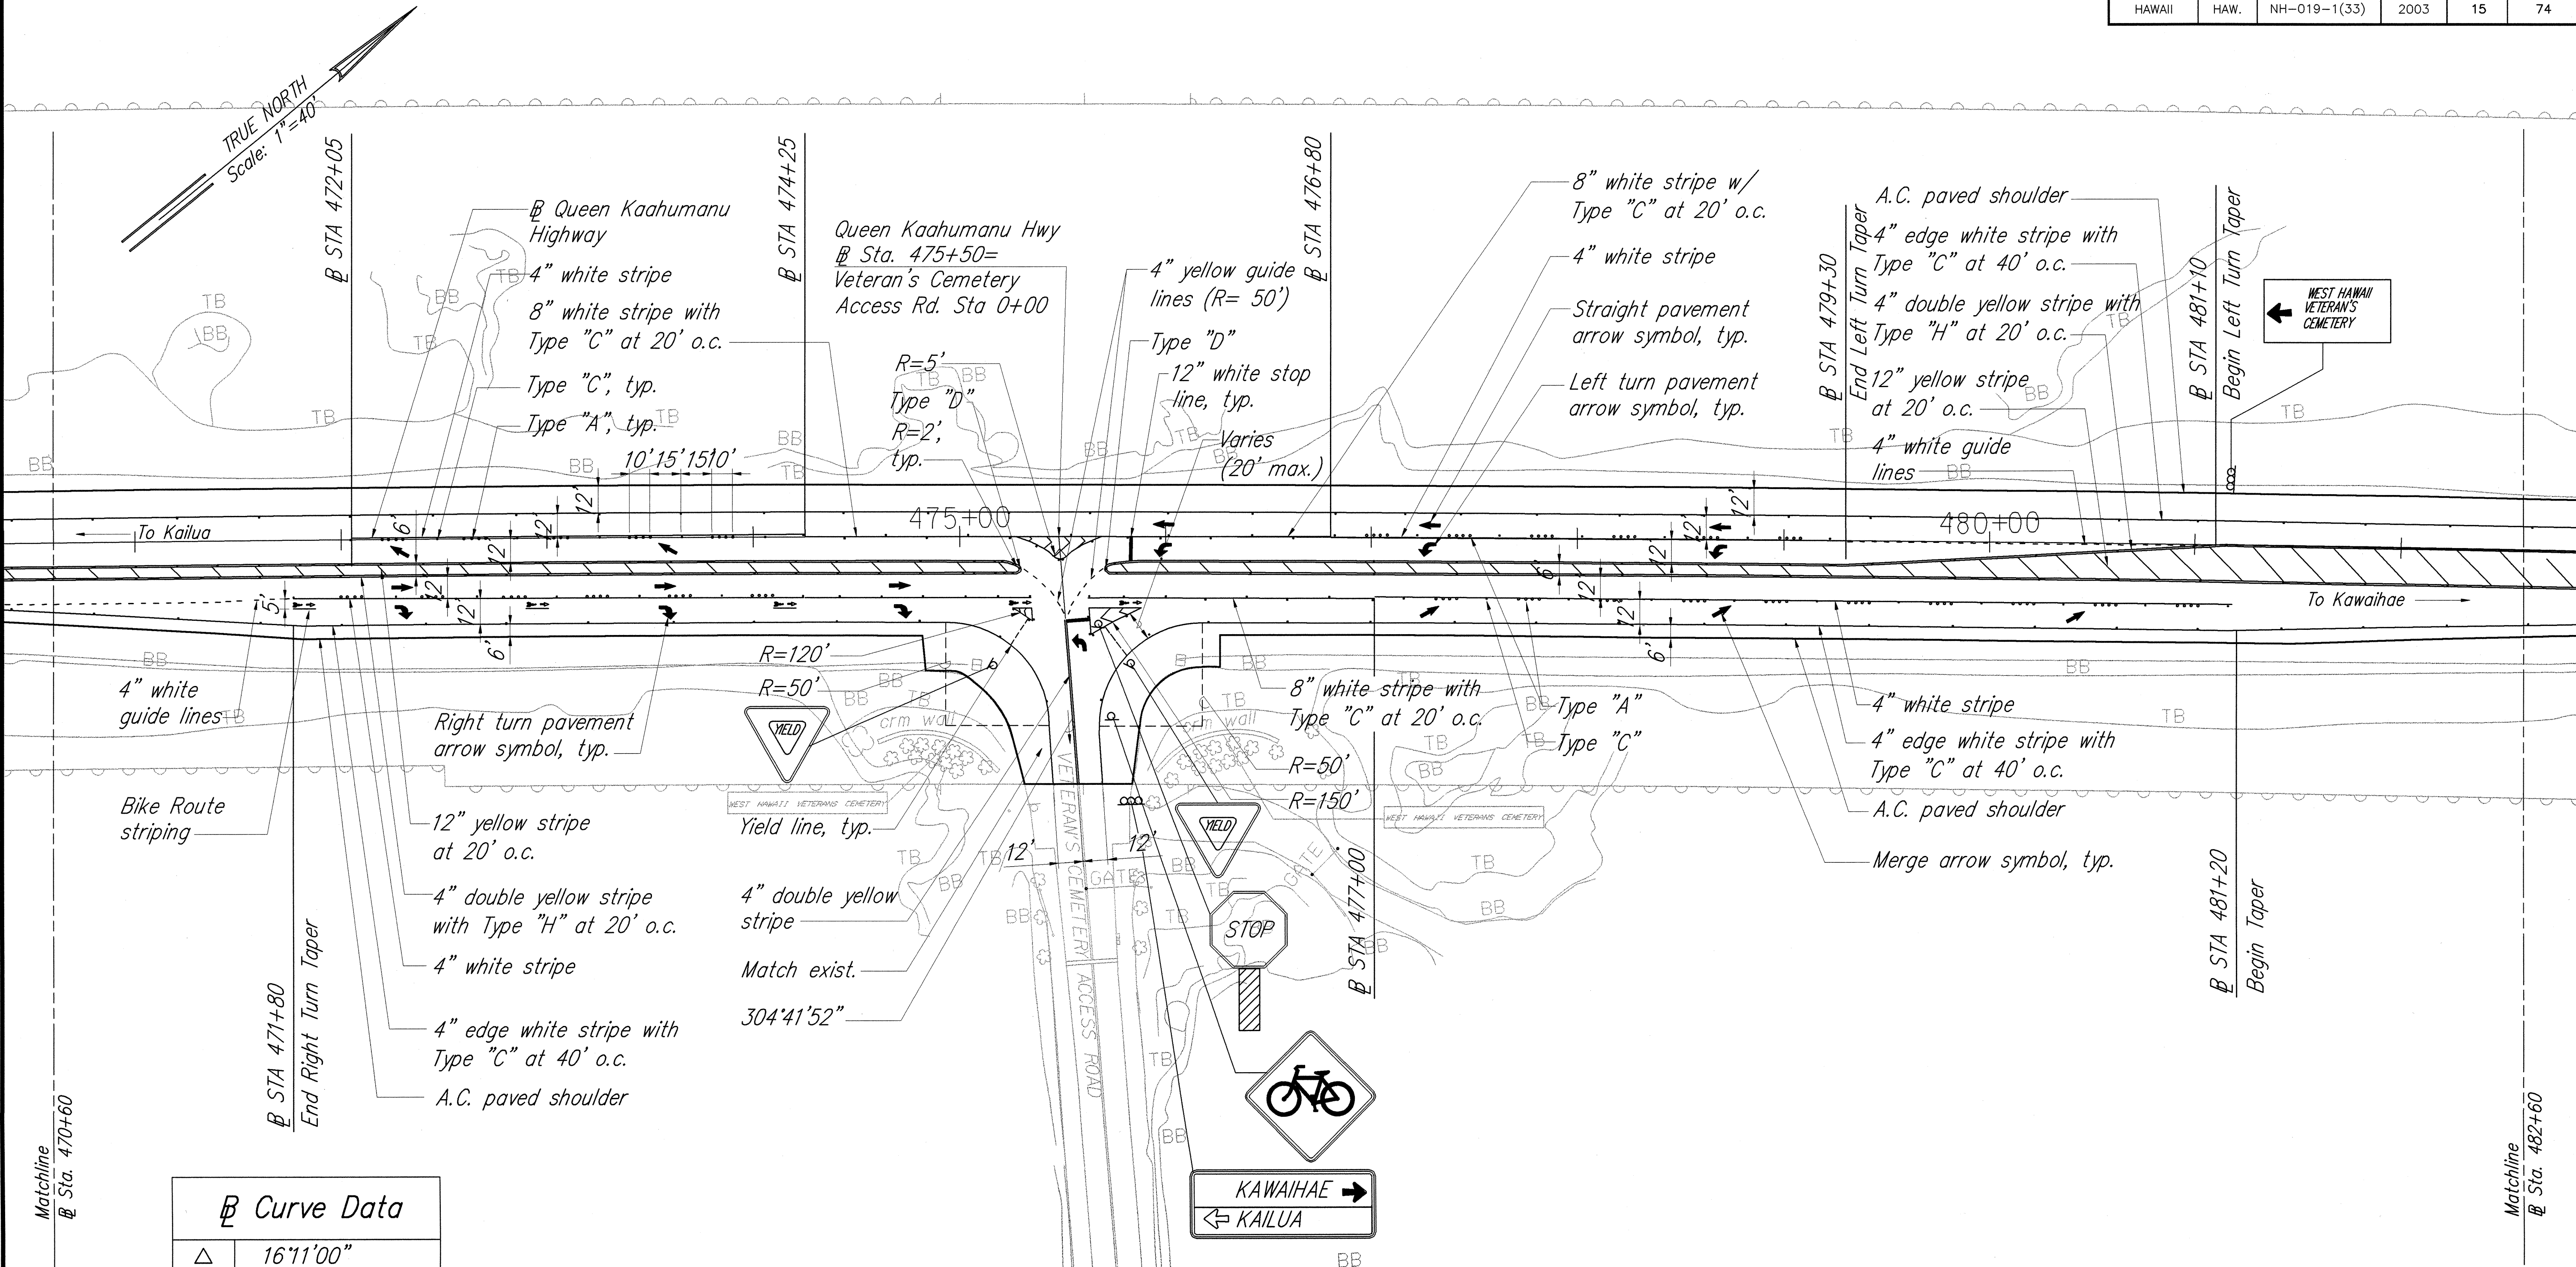

Curve Data	
Δ	16°11'00"
$\Delta/2$	8°05'30"
R	38,599.93'
T	5487.86'
C	10,866.44'
Lc	10,902.65'

VETERANS CEMETERY INTERSECTION – PARTIAL PLAN 2
Scale: 1"=40'


SURVEY PLOTTED BY	DATE
DRAWN BY	1/02
DESIGNED BY	1/02
QUANTITIES BY	1/02
CHECKED BY	1/02
ORIGINAL PLAN	
NOTE BOOK	
No.	

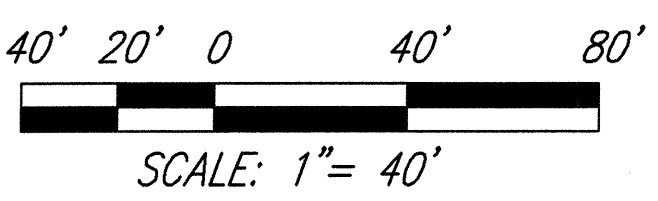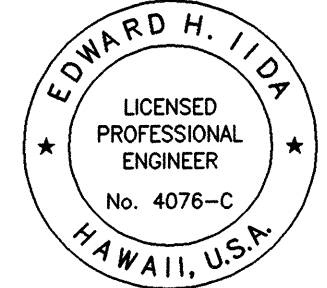

THIS WORK WAS PREPARED BY ME OR UNDER MY SUPERVISION
Edward H. Iida
MITSUNAGA & ASSOCIATES



STATE OF HAWAII
DEPARTMENT OF TRANSPORTATION
HIGHWAYS DIVISION
VETERANS CEMETERY INTERSECTION
PARTIAL PLAN - 2
Queen Kaahumanu Highway Resurfacing
Kekaha Kai State Park to Hapuna
Federal-Aid Project No. NH-019-1(33)
Scale: As Noted Date: March 2003
SHEET No. C-13 OF 68 SHEETS

FED. ROAD DIST. NO.	STATE	FED. AID PROJ. NO.	FISCAL YEAR	SHEET NO.	TOTAL SHEETS
HAWAII	HAW.	NH-019-1(33)	2003	16	74

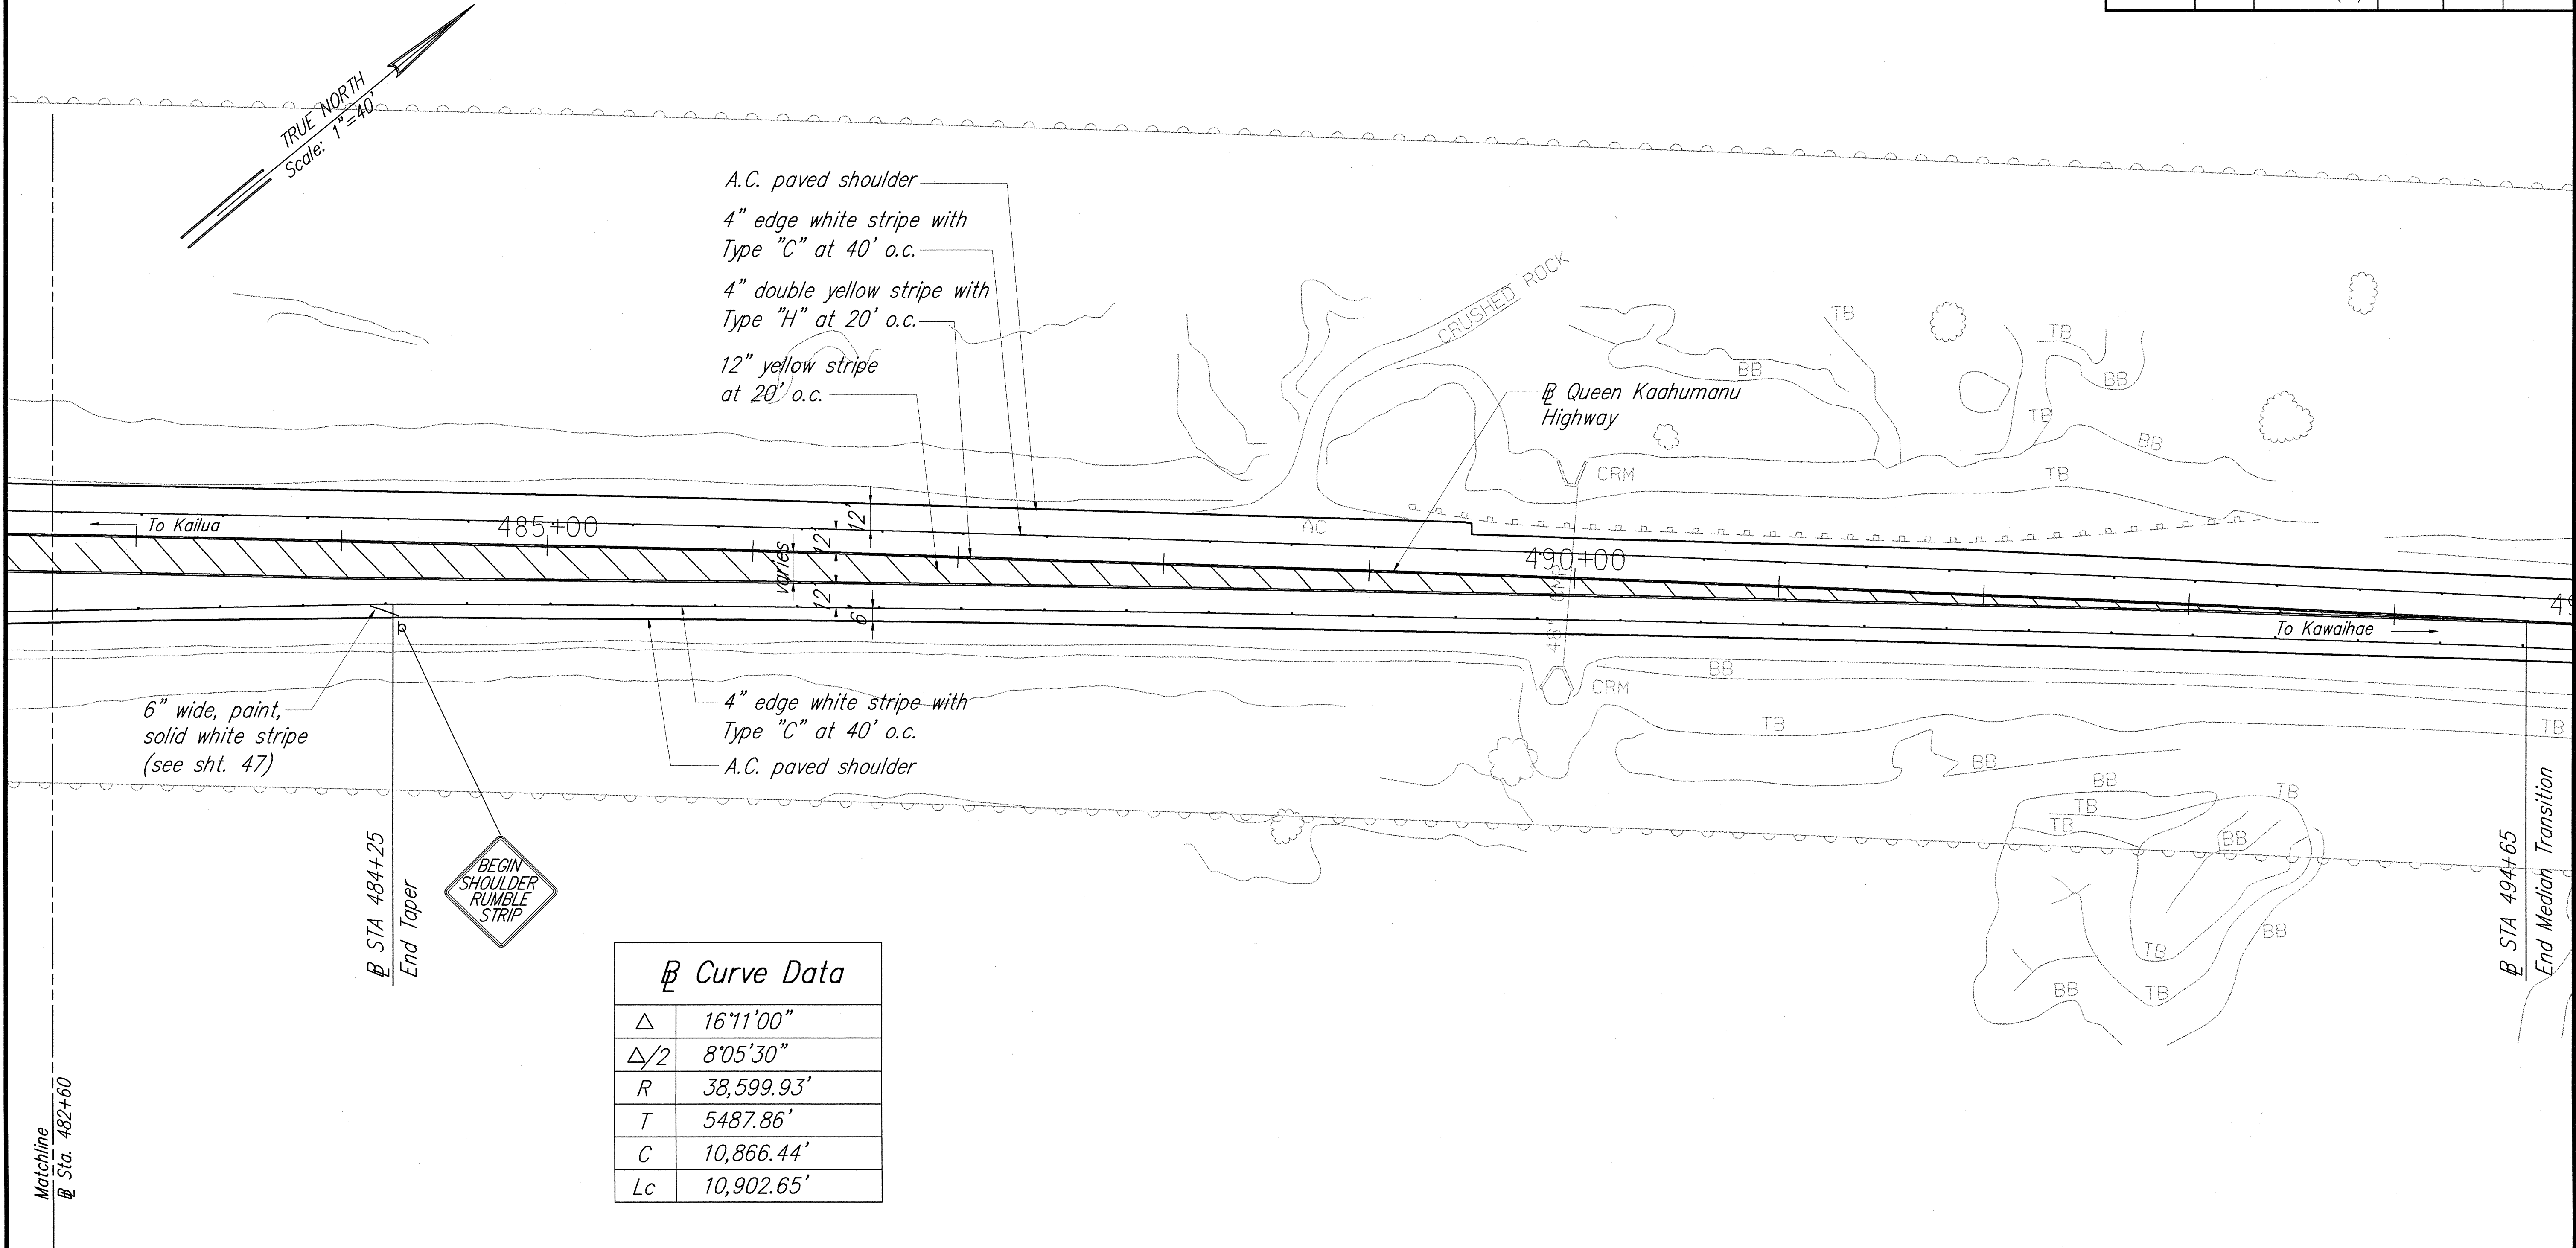

ORIGINAL PLAN	DATE
NO.	3/03
DESIGNED BY	C. MOONAD
CHECKED BY	F. MOA
DATE	3/03

VETERANS CEMETERY INTERSECTION – PARTIAL PLAN 3
Scale: 1"=40'

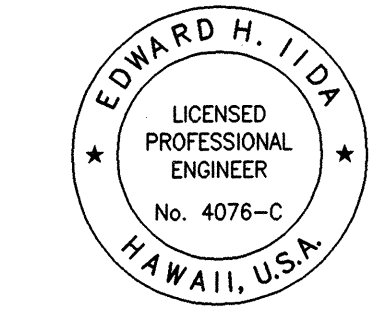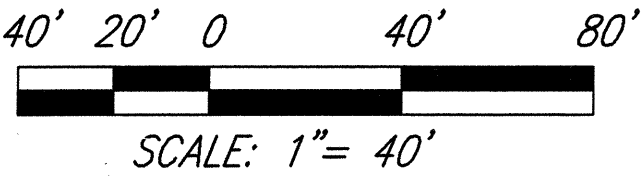

THIS WORK WAS PREPARED BY ME OR UNDER MY SUPERVISION.
Edward H. Iida
MITSUNAGA & ASSOCIATES

STATE OF HAWAII
DEPARTMENT OF TRANSPORTATION
HIGHWAYS DIVISION


**VETERANS CEMETERY INTERSECTION
PARTIAL PLAN – 3**

Queen Kaahumanu Highway Resurfacing
Kekaha Kai State Park to Hapuna
Federal-Aid Project No. NH-019-1(33)

Scale: As Noted Date: March 2003



SHEET No. **C-14** OF **68** SHEETS

FED. ROAD DIST. NO.	STATE	FED. AID PROJ. NO.	FISCAL YEAR	SHEET NO.	TOTAL SHEETS
HAWAII	HAW.	NH-019-1(33)	2003	17	74

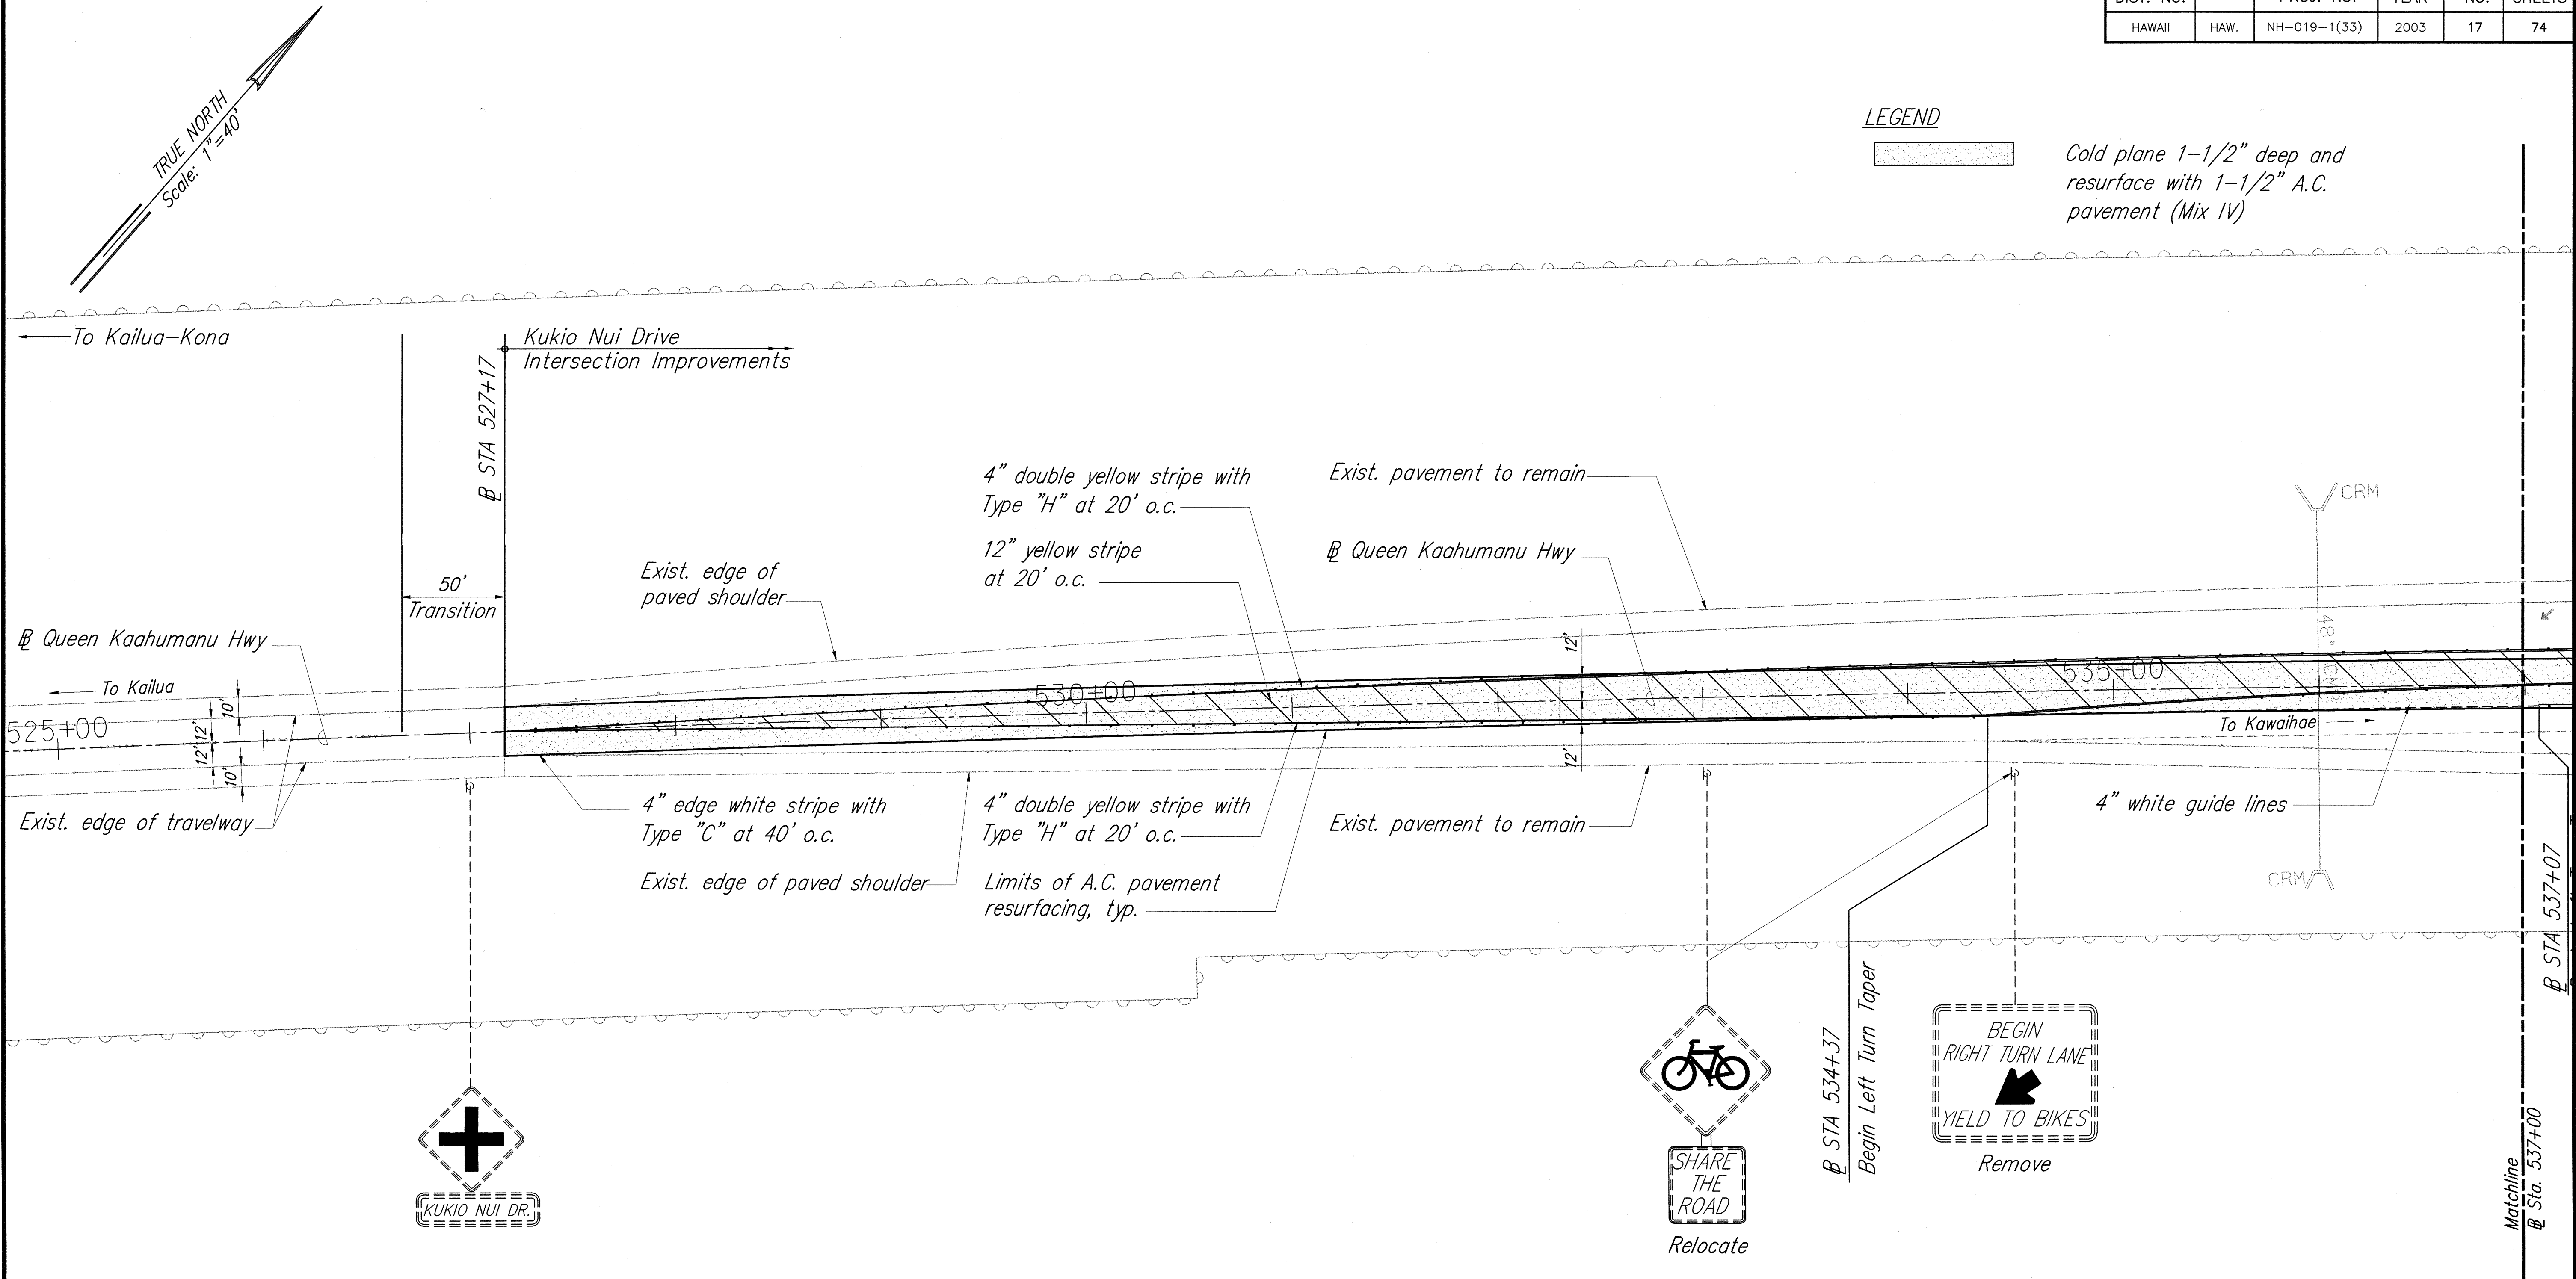

SURVEY PLOTTED BY	DATE
DRAWN BY	3/03
TRACED BY	3/03
CHECKED BY	3/03
NOTED BY	3/03
ORIGINAL PLAN	
NOTE BOOK	
No.	

KUKIO NUI DRIVE INTERSECTION - PARTIAL PLAN 1
Scale: 1"=40'

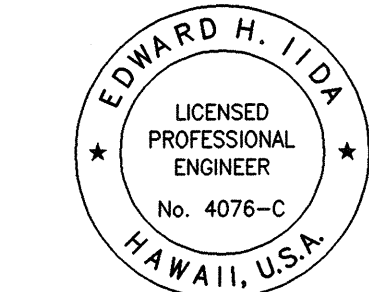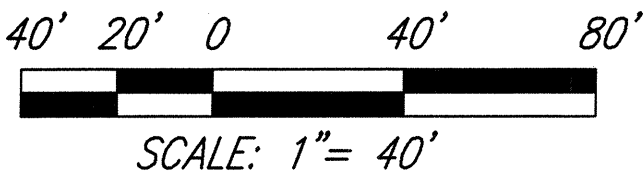

THIS WORK WAS PREPARED BY ME OR UNDER MY SUPERVISION
 Mitsunaga & Associates

STATE OF HAWAII
 DEPARTMENT OF TRANSPORTATION
 HIGHWAYS DIVISION


**KUKIO NUI DRIVE INTERSECTION
 PARTIAL PLAN - 1**

Queen Kaahumanu Highway Resurfacing
 Kekaha Kai State Park to Hapuna
 Federal-Aid Project No. NH-019-1(33)

Scale: As Noted Date: March 2003



SHEET No. C-15 OF 68 SHEETS

FED. ROAD DIST. NO.	STATE	FED. AID PROJ. NO.	FISCAL YEAR	SHEET NO.	TOTAL SHEETS
HAWAII	HAW.	NH-019-1(33)	2003	18	74

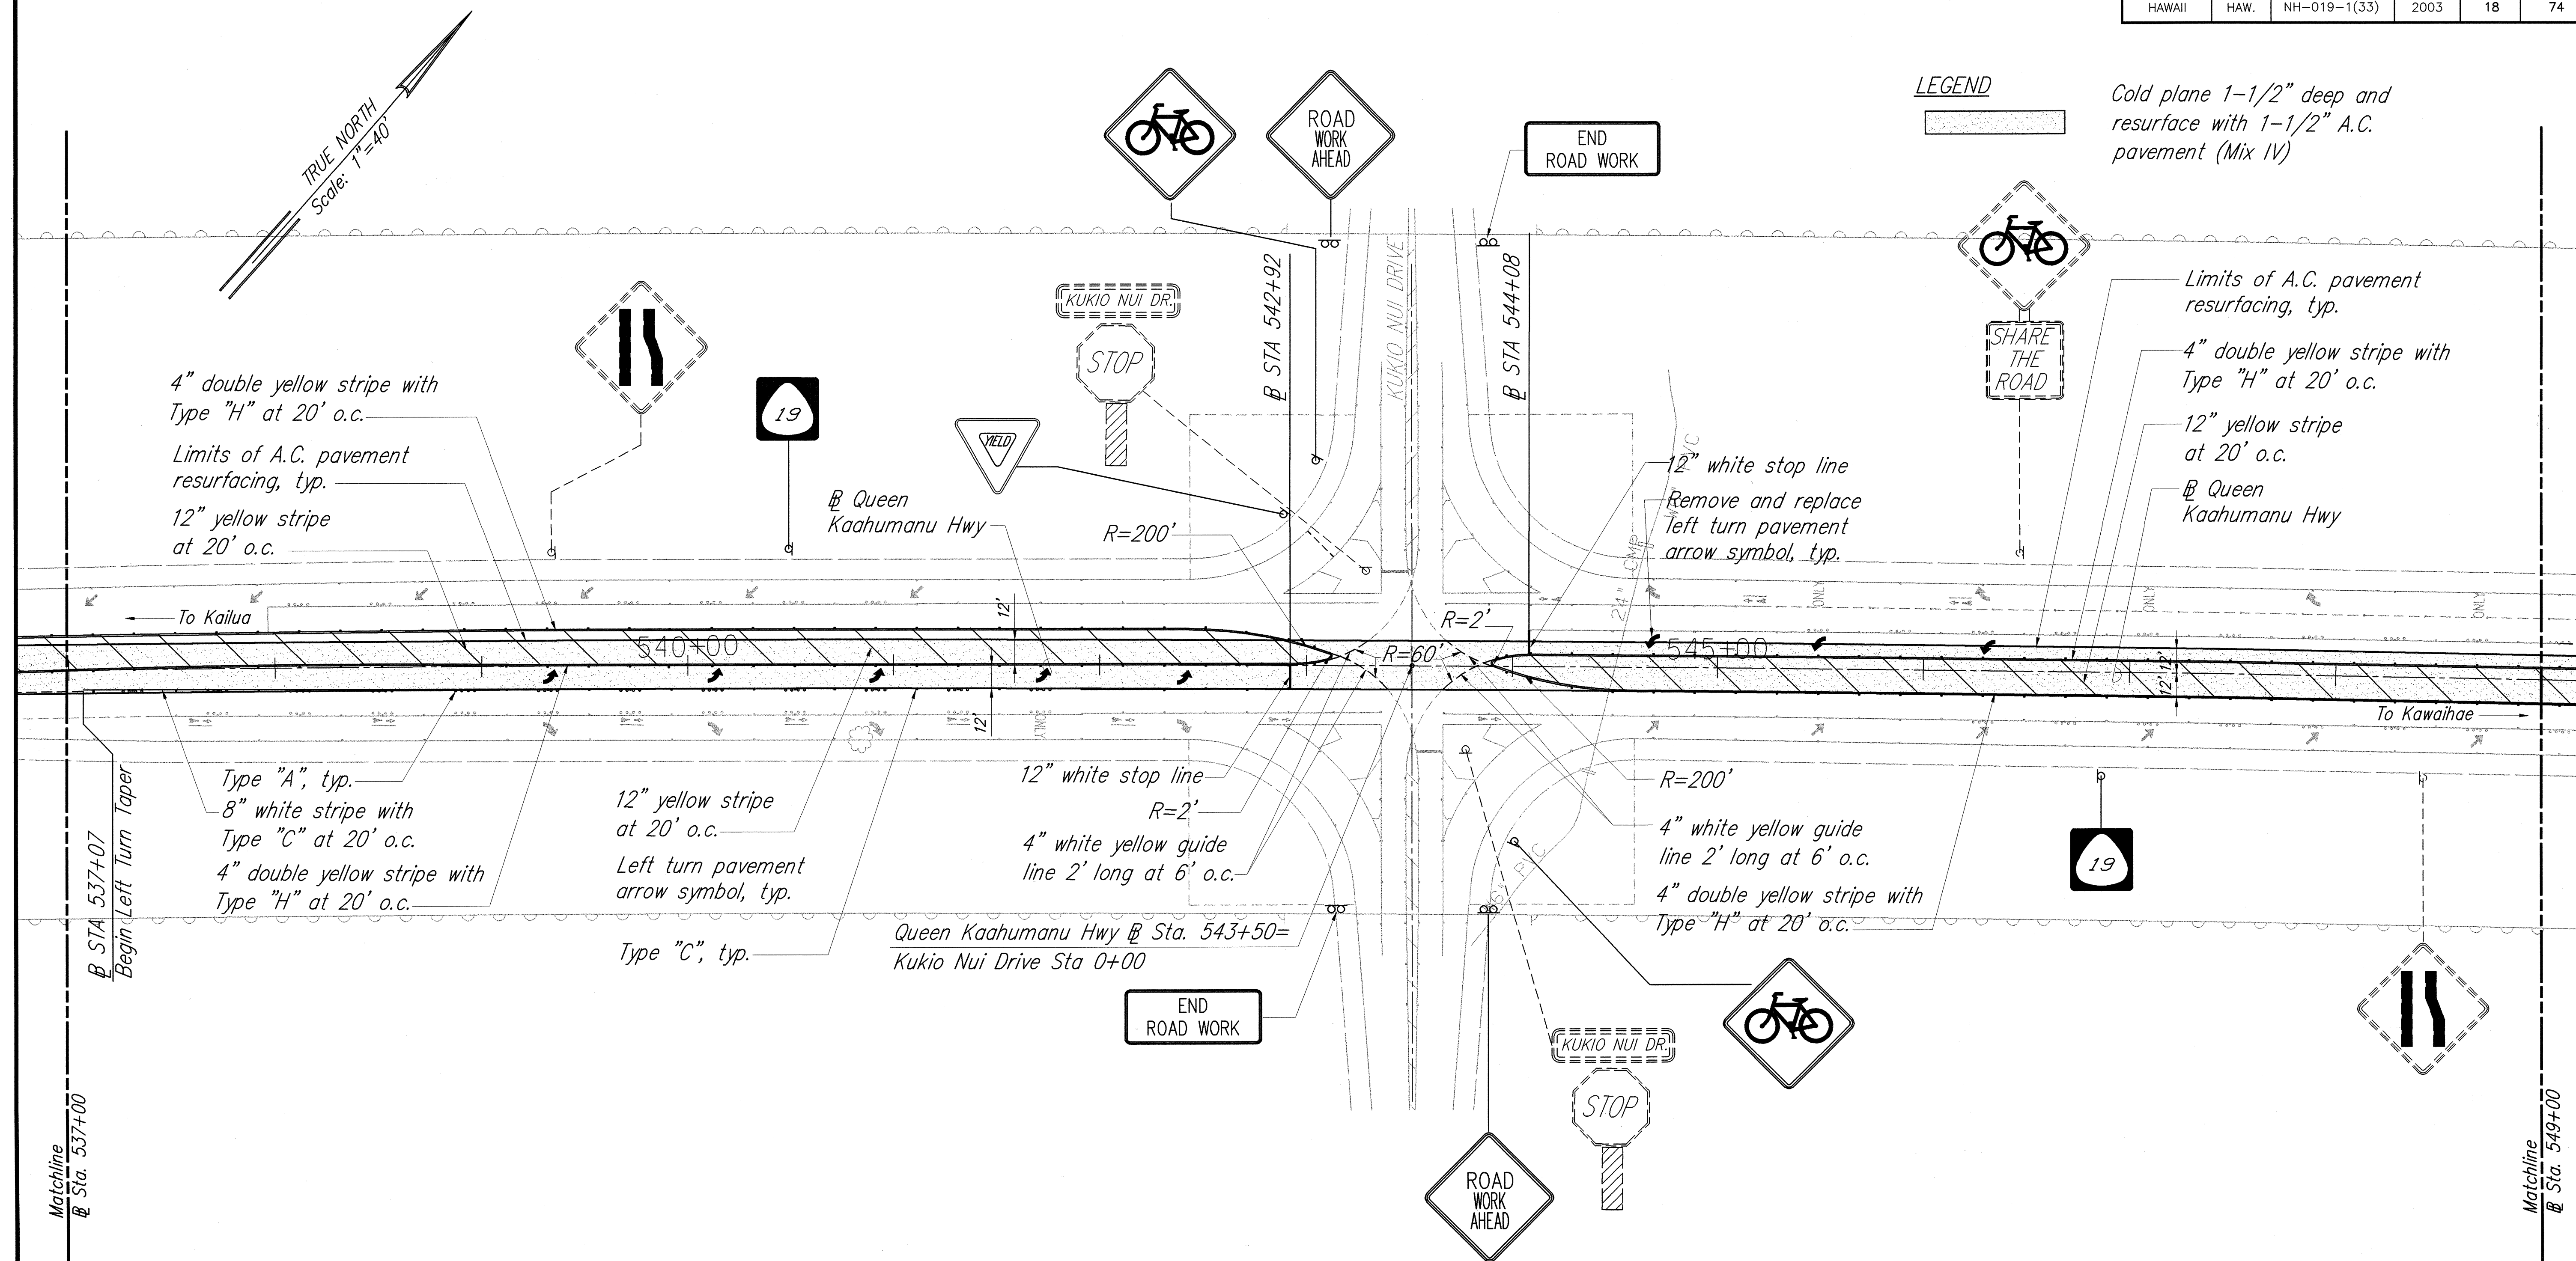

SURVEY PLOTTED BY	DATE
DESIGNED BY	2/03
QUANTITIES BY	2/03
CHECKED BY	2/03

KUKIO NUI DRIVE INTERSECTION - PARTIAL PLAN 2 Scale: 1"=40'

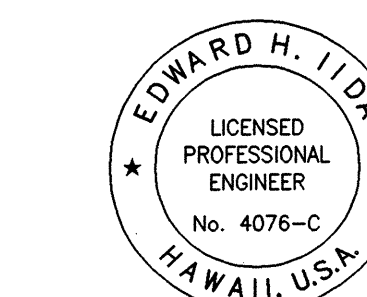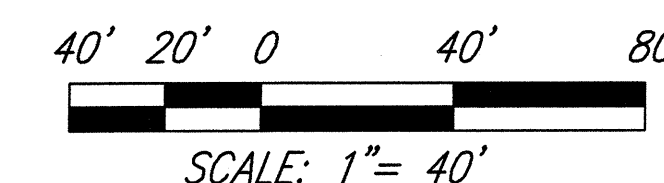

THIS WORK WAS PREPARED BY ME OR UNDER MY SUPERVISION
Edward H. Iida
MITSUNAGA & ASSOCIATES

STATE OF HAWAII
DEPARTMENT OF TRANSPORTATION
HIGHWAYS DIVISION

KUKIO NUI DRIVE INTERSECTION
PARTIAL PLAN - 2


*Queen Kaahumanu Highway Resurfacing
Kekaha Kai State Park to Hapuna
Federal-Aid Project No. NH-019-1(33)*

Scale: As Noted Date: March 2003


SHEET No. **C-16** OF **68** SHEETS

FED. ROAD DIST. NO.	STATE	FED. AID PROJ. NO.	FISCAL YEAR	SHEET NO.	TOTAL SHEETS
HAWAII	HAW.	NH-019-1(33)	2003	19	74

ORIGINAL PLAN	SURVEY PLOTTED BY	DATE
NOTE BOOK	DRAWN BY	3/03
DESIGNED BY	C. MIZUNO	3/03
CHECKED BY	E. MIA	3/03

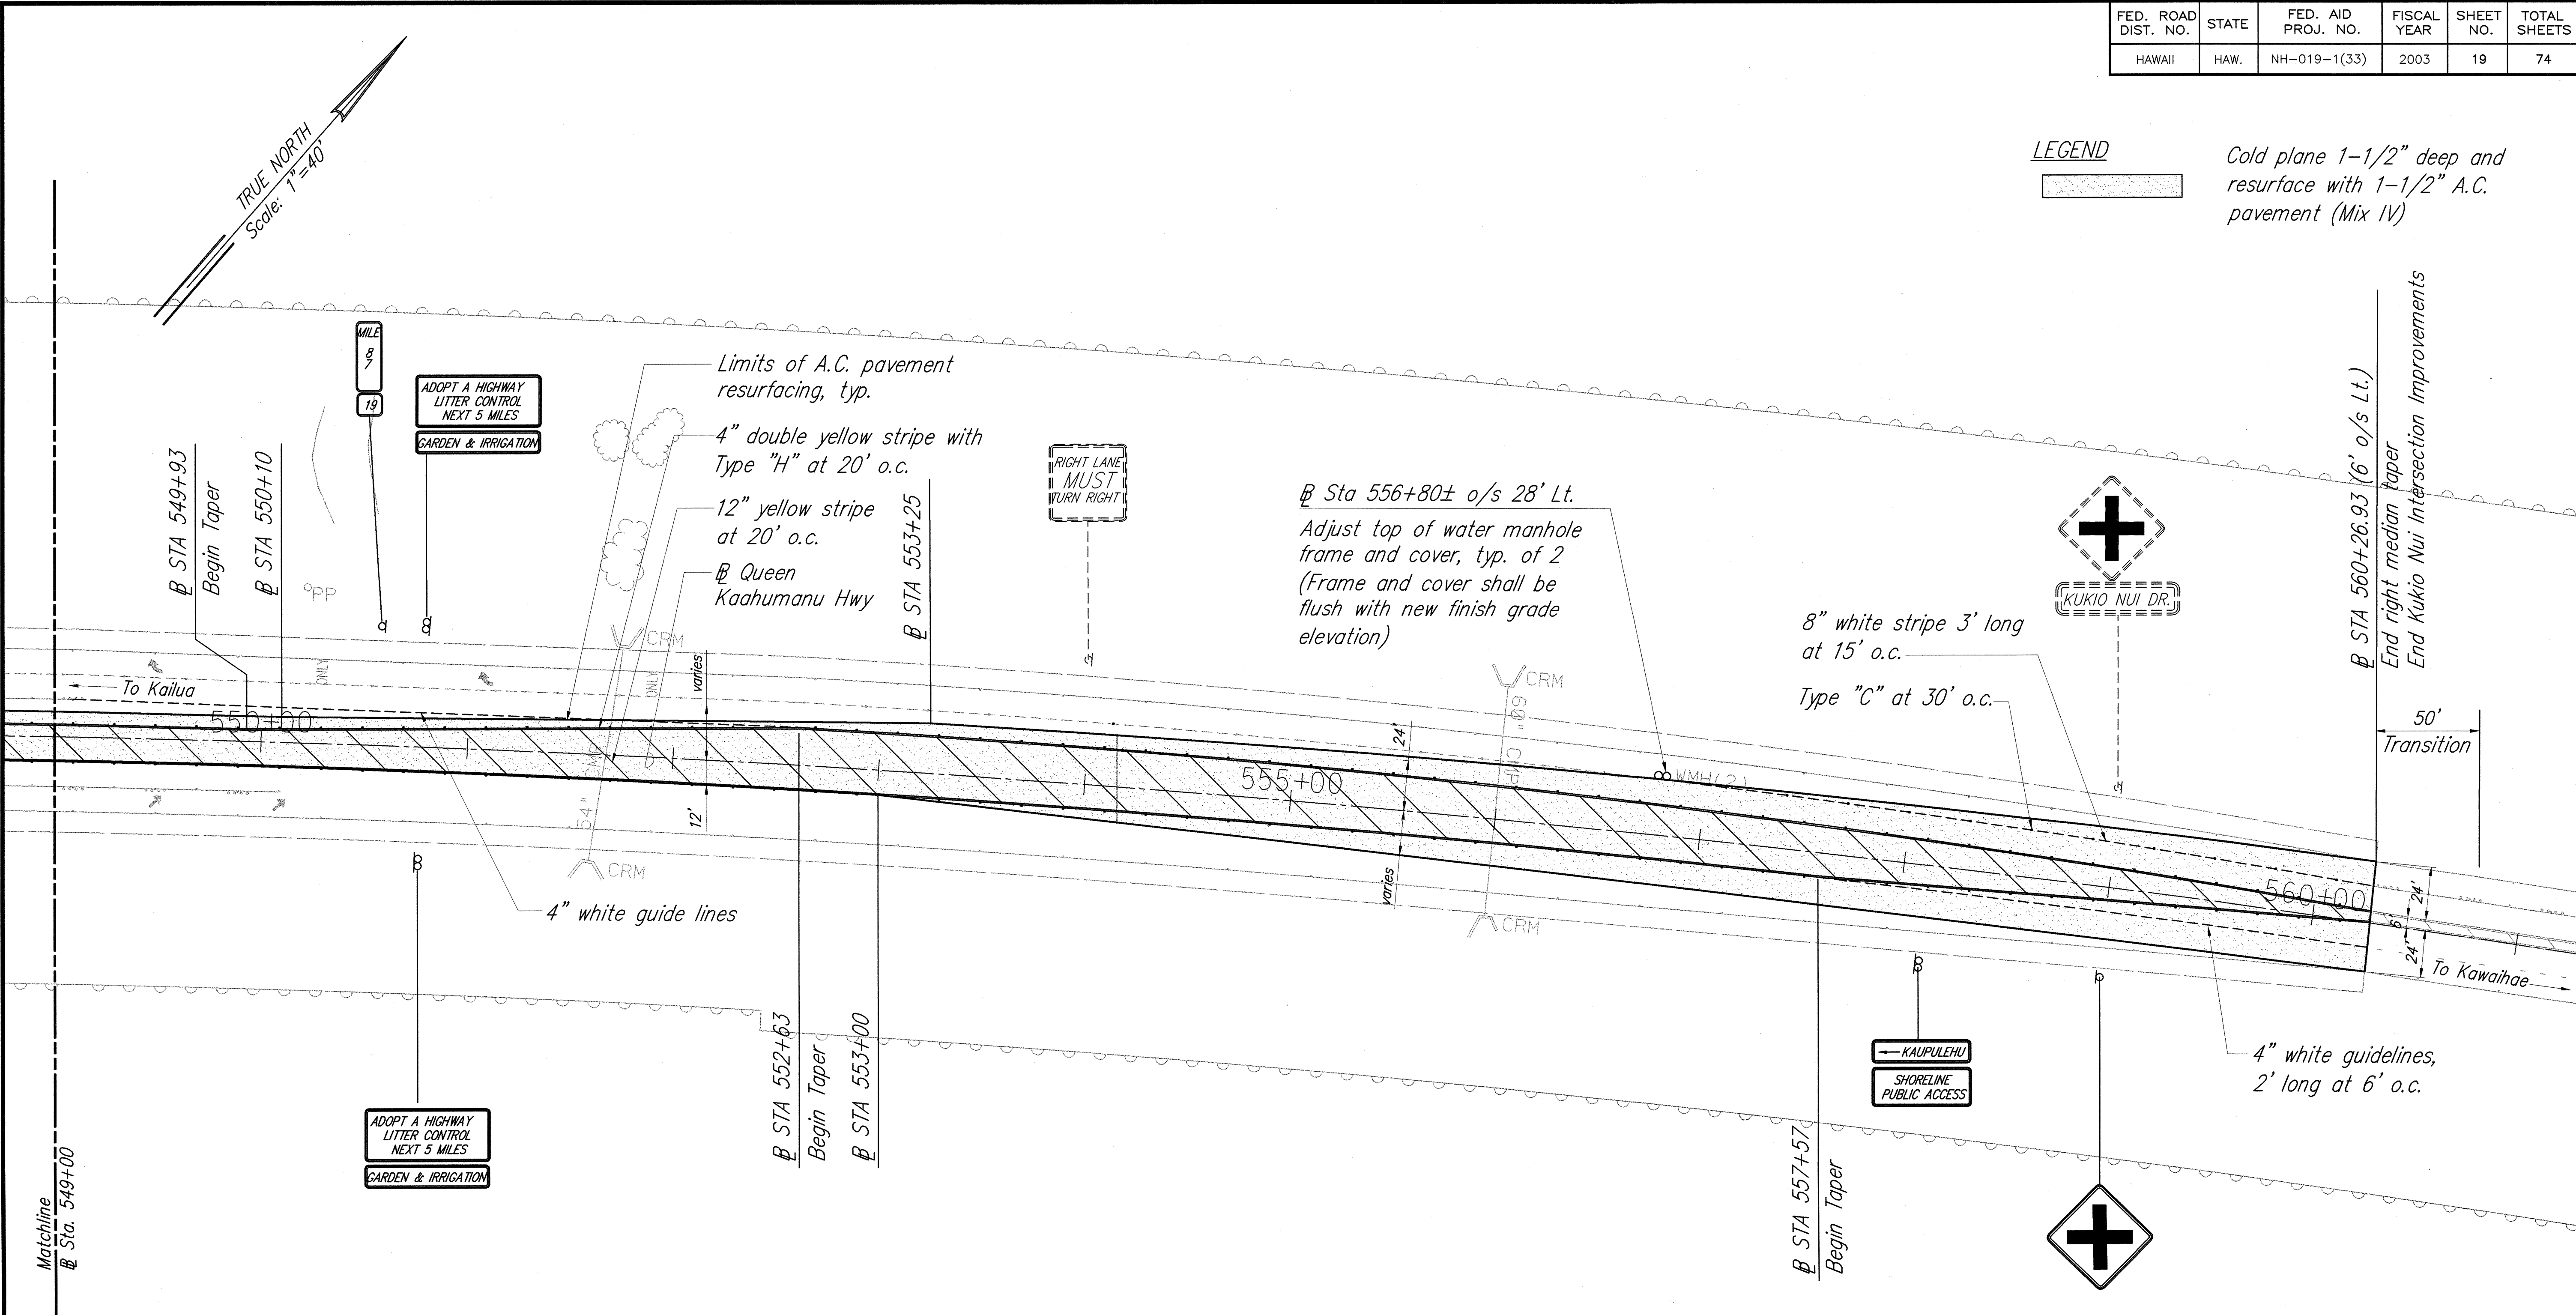


FED. ROAD DIST. NO.	STATE	FED. AID PROJ. NO.	FISCAL YEAR	SHEET NO.	TOTAL SHEETS
HAWAII	HAW.	NH-019-1(33)	2003	20	74

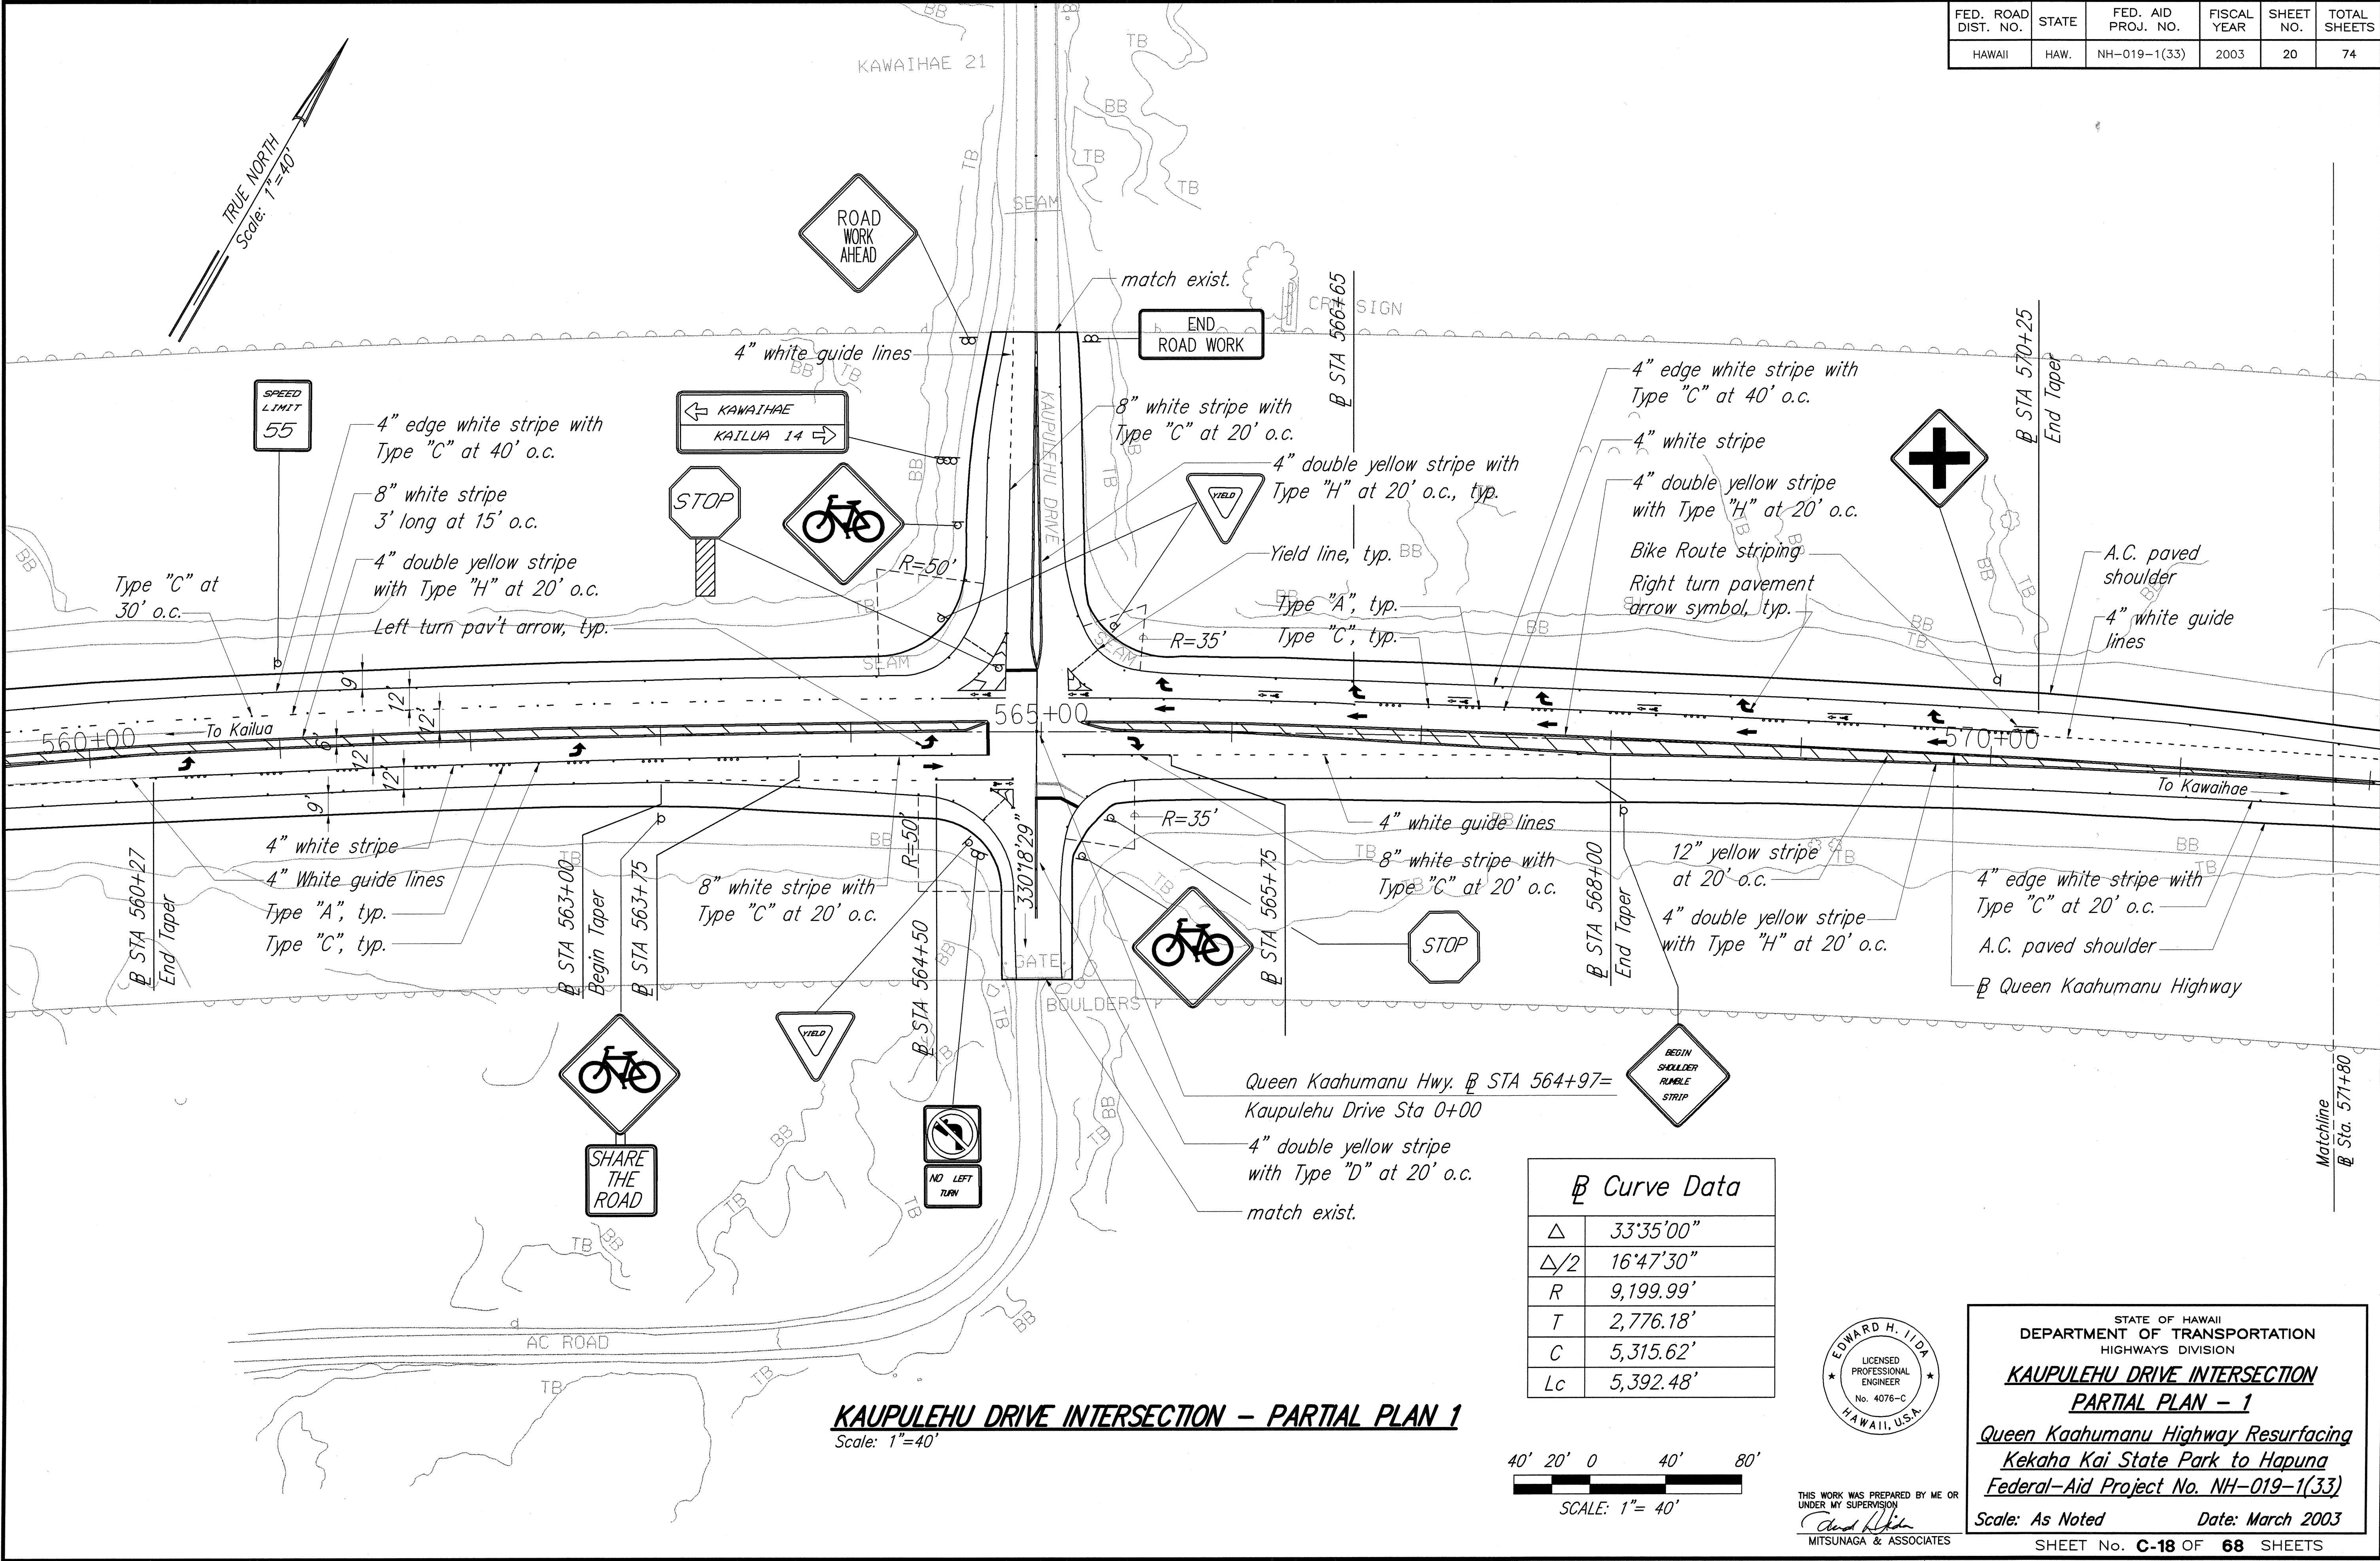

ORIGINAL PLAN	DATE
NOTE BOOK	DESIGNED BY
	QUANTITIES BY
	CHECKED BY

Curve Data	
Δ	33°35'00"
$\Delta/2$	16°47'30"
R	9,199.99'
T	2,776.18'
C	5,315.62'
Lc	5,392.48'

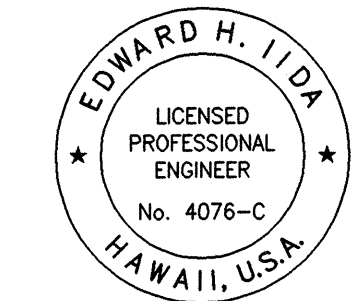

STATE OF HAWAII
DEPARTMENT OF TRANSPORTATION
HIGHWAYS DIVISION


KAUPULEHU DRIVE INTERSECTION
PARTIAL PLAN - 1

Queen Kaahumanu Highway Resurfacing
Kekaha Kai State Park to Hapuna
Federal-Aid Project No. NH-019-1(33)

Scale: As Noted Date: March 2003

SHEET No. C-18 OF 68 SHEETS



FED. ROAD DIST. NO.	STATE	FED. AID PROJ. NO.	FISCAL YEAR	SHEET NO.	TOTAL SHEETS
HAWAII	HAW.	NH-019-1(33)	2003	21	74

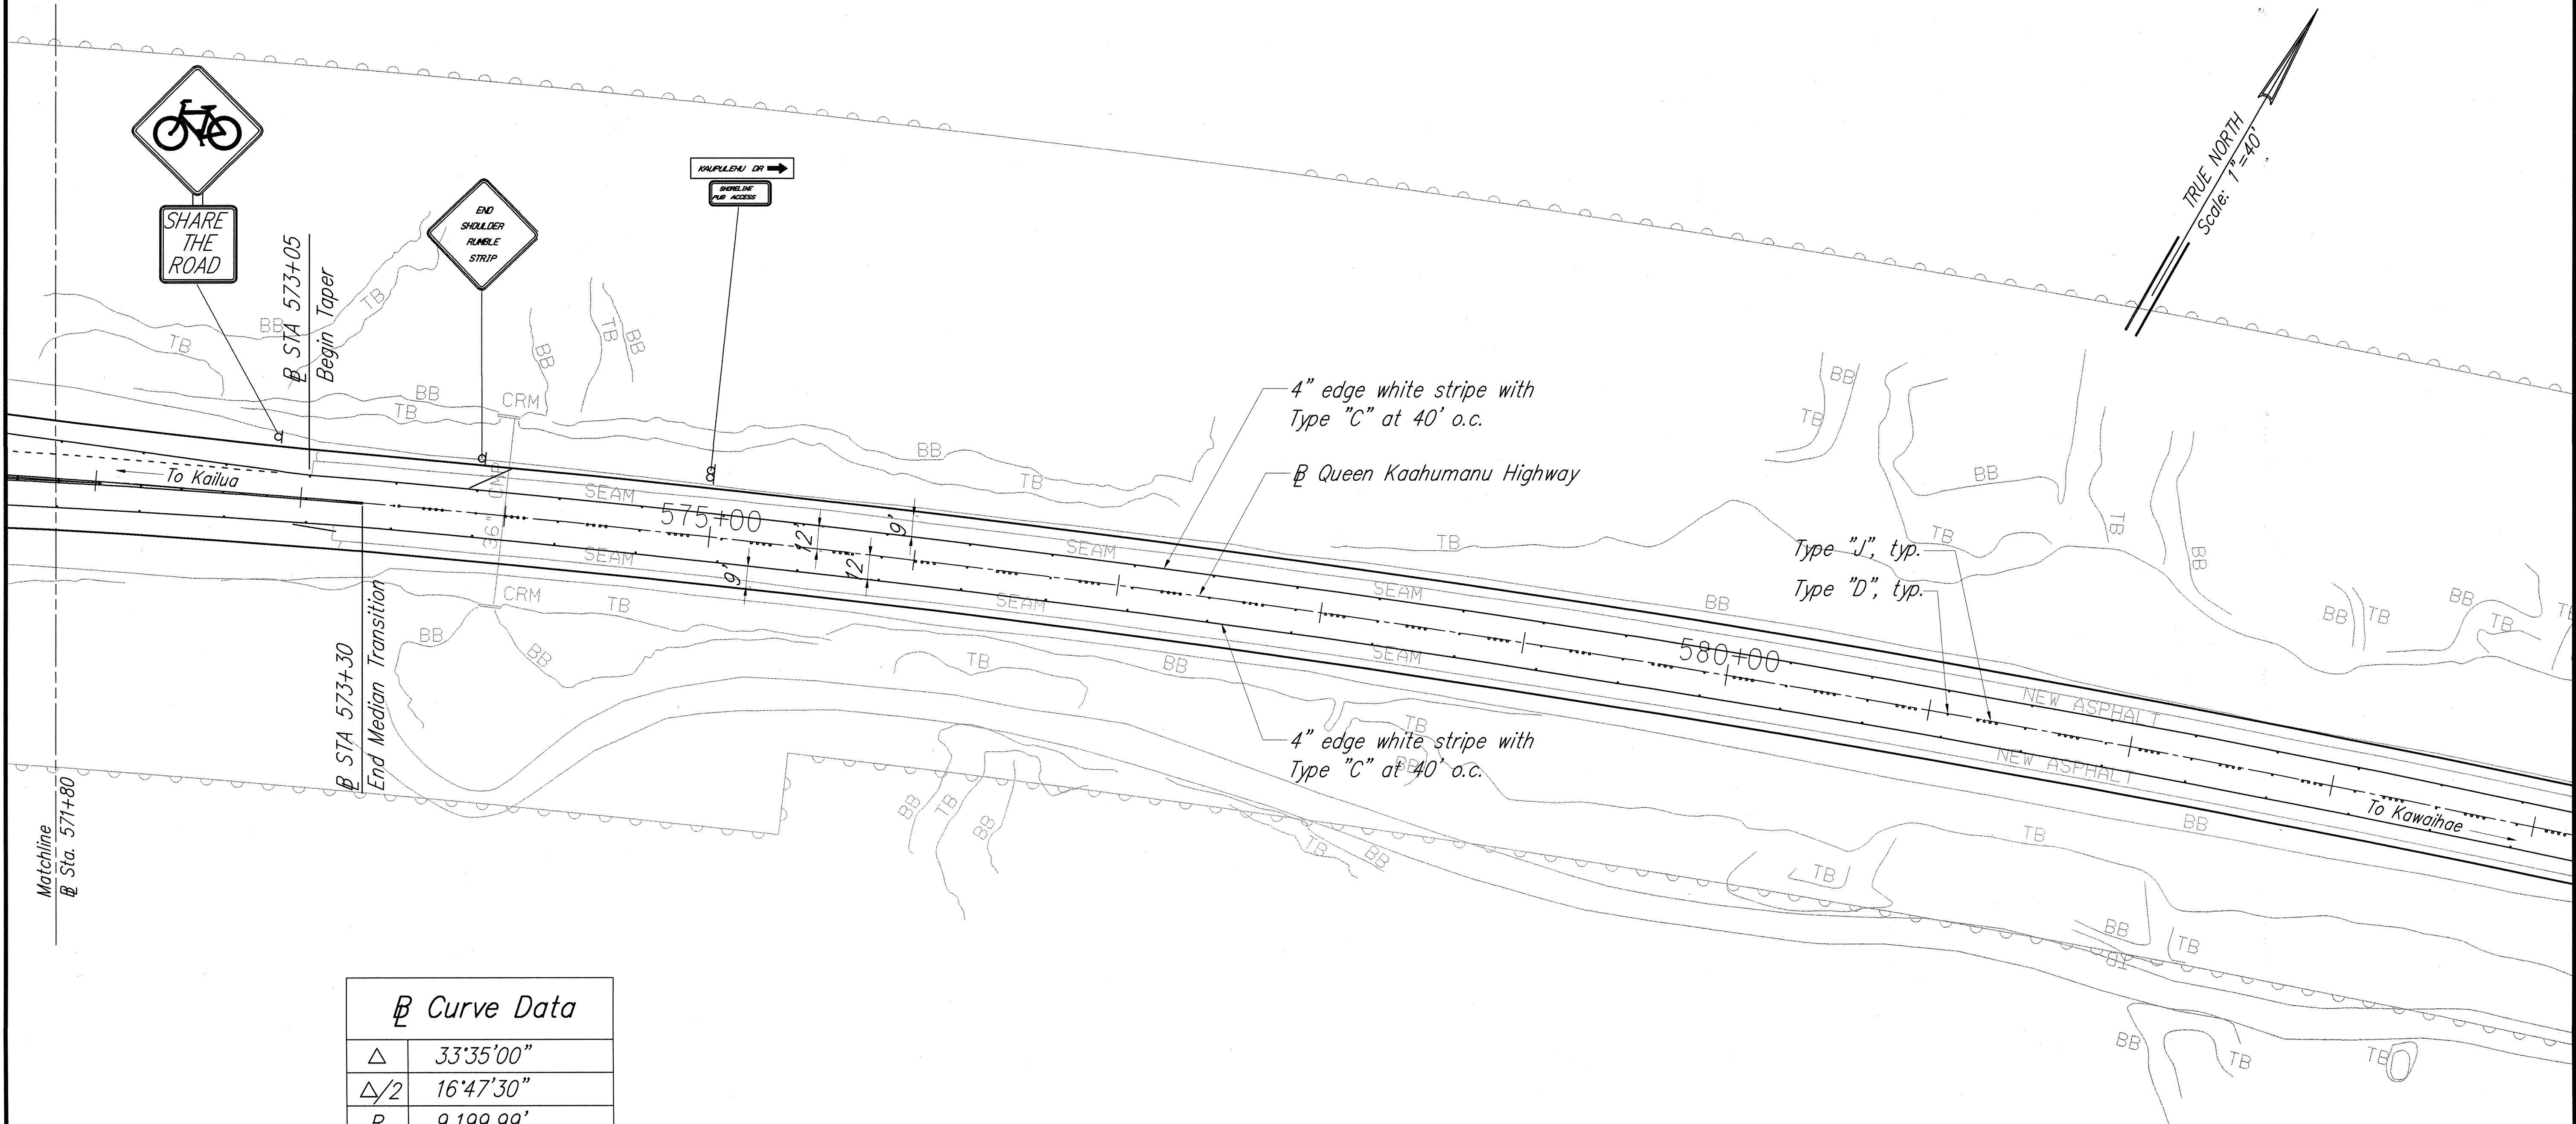

Curve Data	
Δ	33°35'00"
$\Delta/2$	16°47'30"
R	9,199.99'
T	2,776.18'
C	5,315.62'
Lc	5,392.48'

KAUPULEHU DRIVE INTERSECTION – PARTIAL PLAN 2
 Scale: 1"=40'

SURVEY PLOTTED BY	DATE
DRAWN BY	3/03
DESIGNED BY	3/03
QUANTITIES BY	3/03
CHECKED BY	3/03

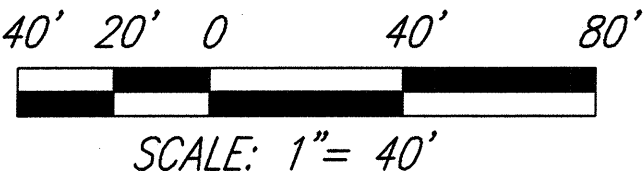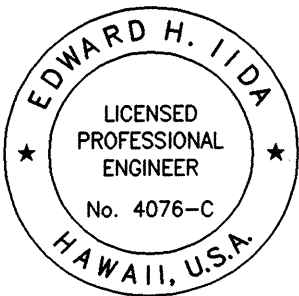


THIS WORK WAS PREPARED BY ME OR UNDER MY SUPERVISION
Edward H. Iida
 MITSUNAGA & ASSOCIATES

STATE OF HAWAII
 DEPARTMENT OF TRANSPORTATION
 HIGHWAYS DIVISION
KAUPULEHU DRIVE INTERSECTION
PARTIAL PLAN – 2
 Queen Kaahumanu Highway Resurfacing
 Kekaha Kai State Park to Hapuna
 Federal-Aid Project No. NH-019-1(33)
 Scale: As Noted Date: March 2003


SHEET No. **C-19** OF **68** SHEETS

FED. ROAD DIST. NO.	STATE	FED. AID PROJ. NO.	FISCAL YEAR	SHEET NO.	TOTAL SHEETS
HAWAII	HAW.	NH-019-1(33)	2003	22	74

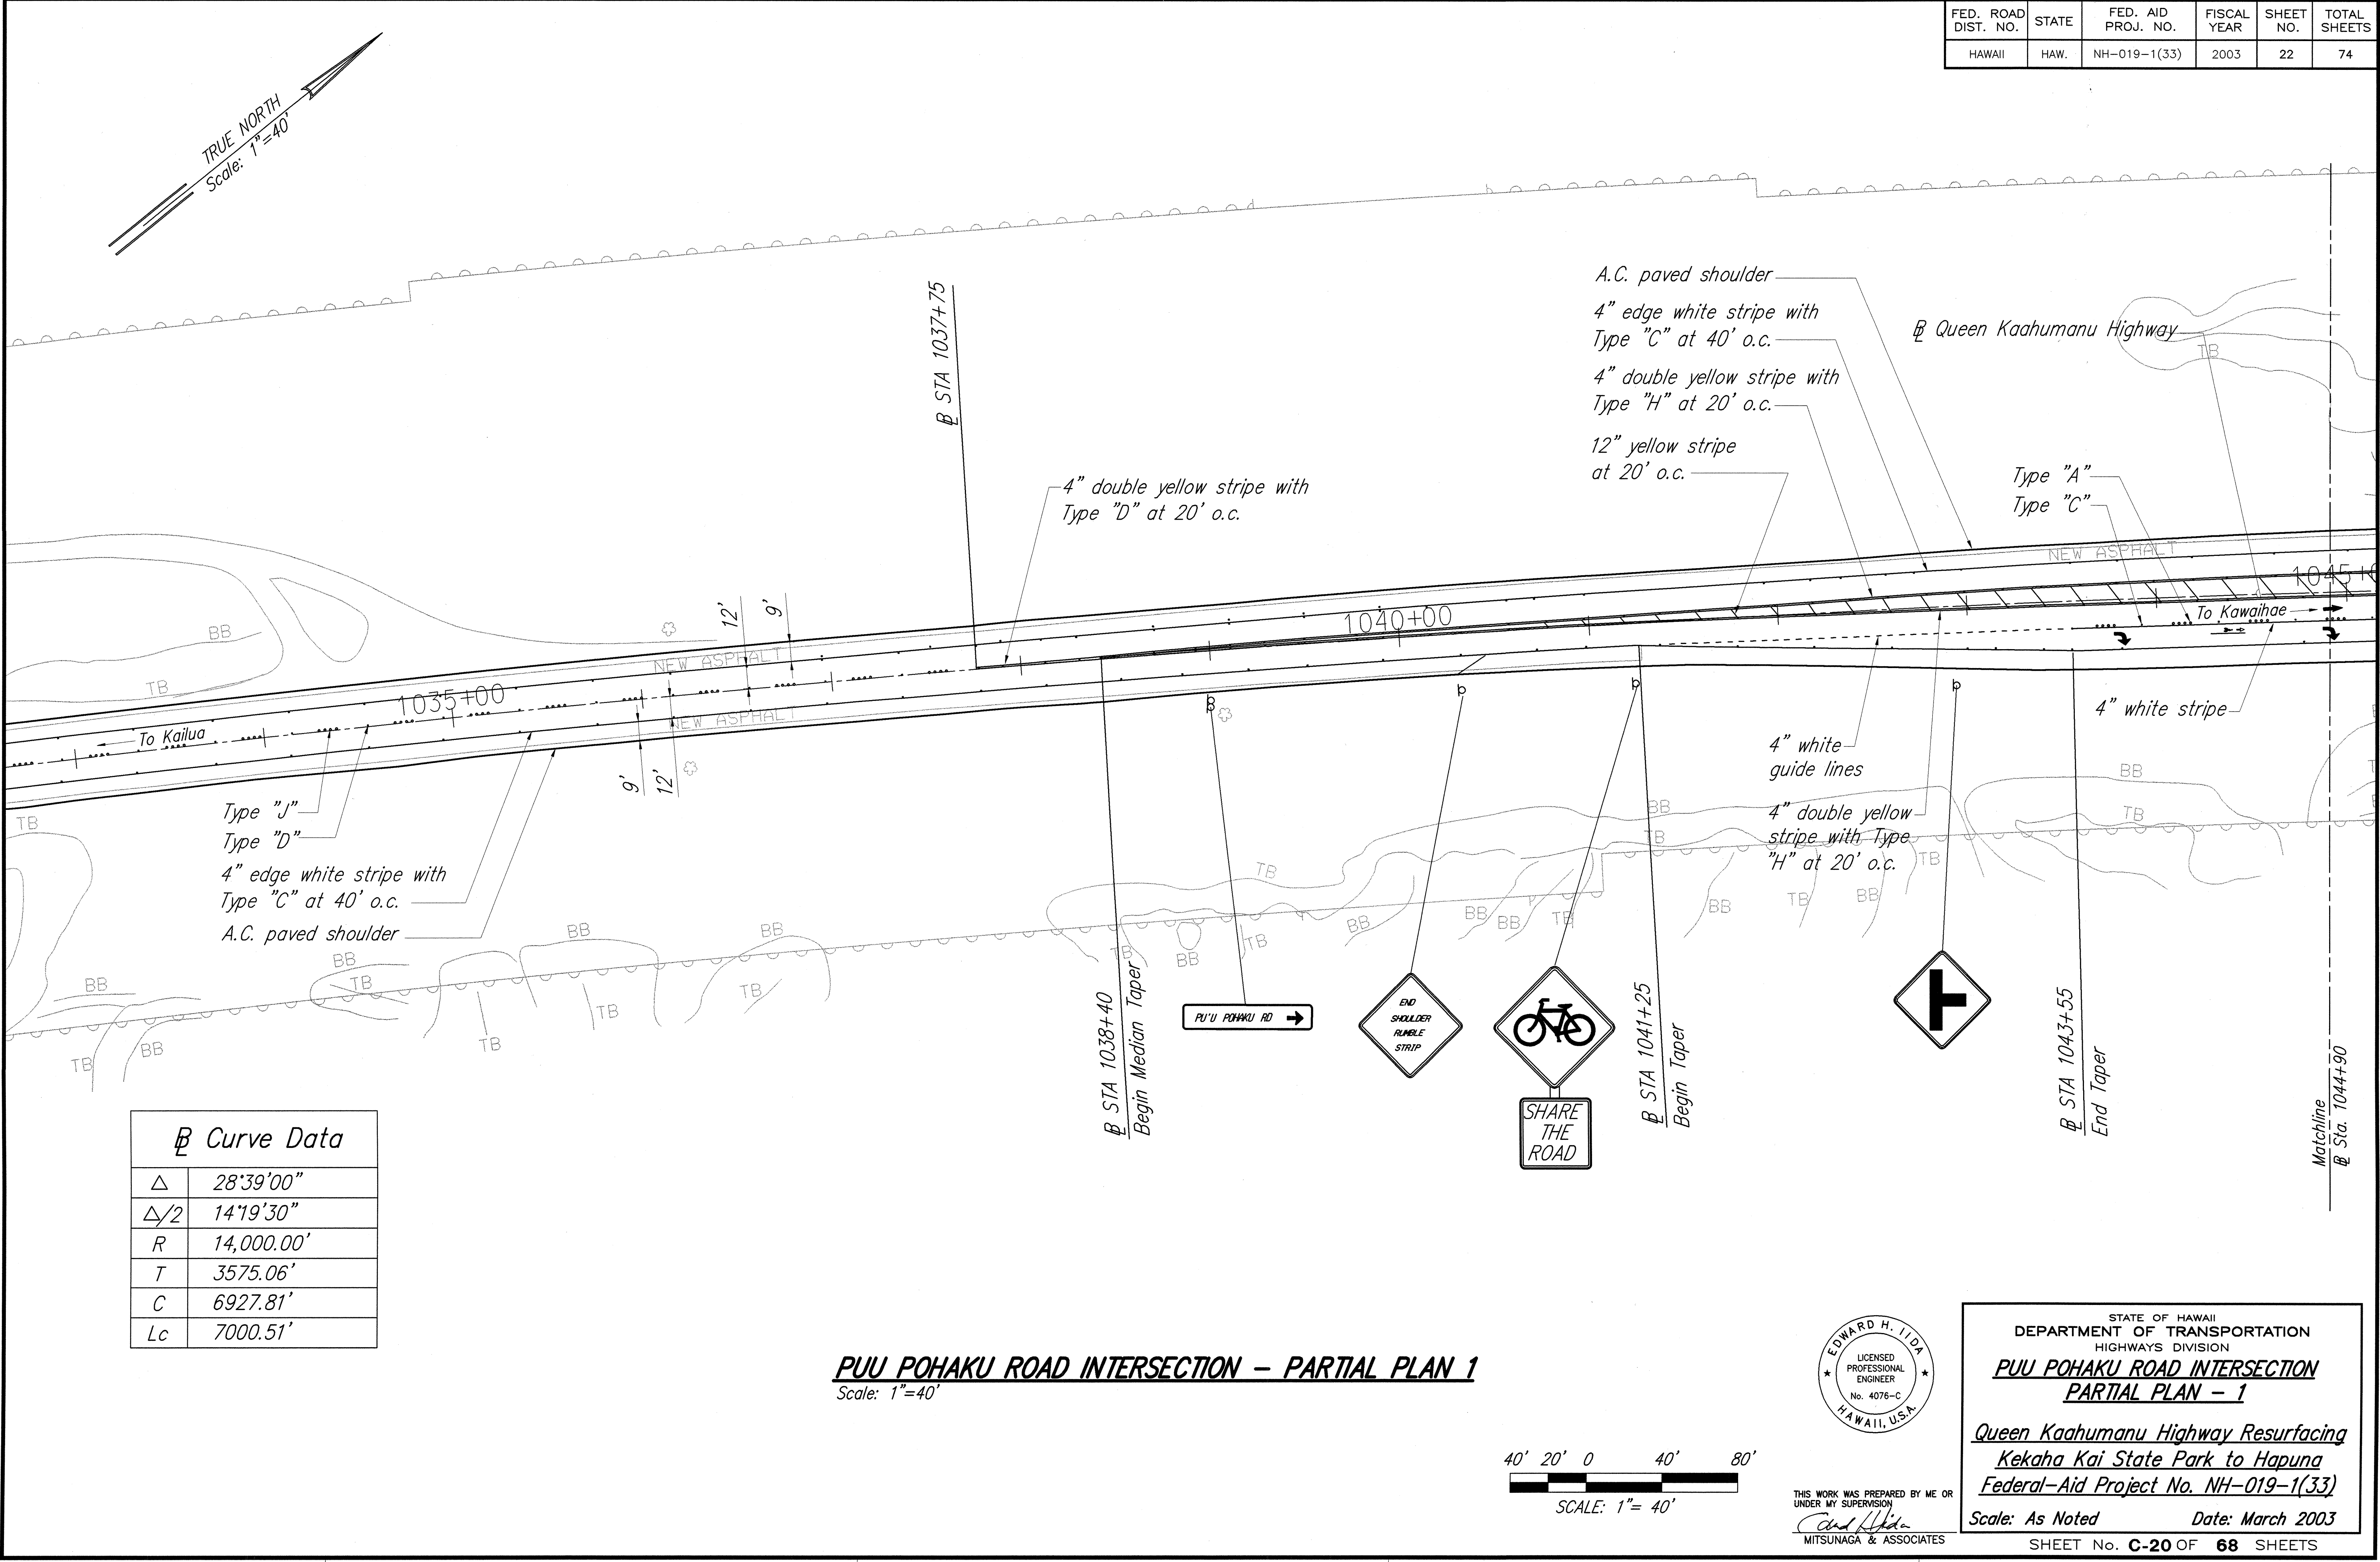

ORIGINAL PLAN	DATE
NO.	3/03
DESIGNED BY	C. MCDONALD
CHECKED BY	E. IIDA
DATE	3/03
NO.	3/03
DESIGNED BY	C. MCDONALD
CHECKED BY	E. IIDA
DATE	3/03
NO.	3/03



FED. ROAD DIST. NO.	STATE	FED. AID PROJ. NO.	FISCAL YEAR	SHEET NO.	TOTAL SHEETS
HAWAII	HAW.	NH-019-1(33)	2003	23	74

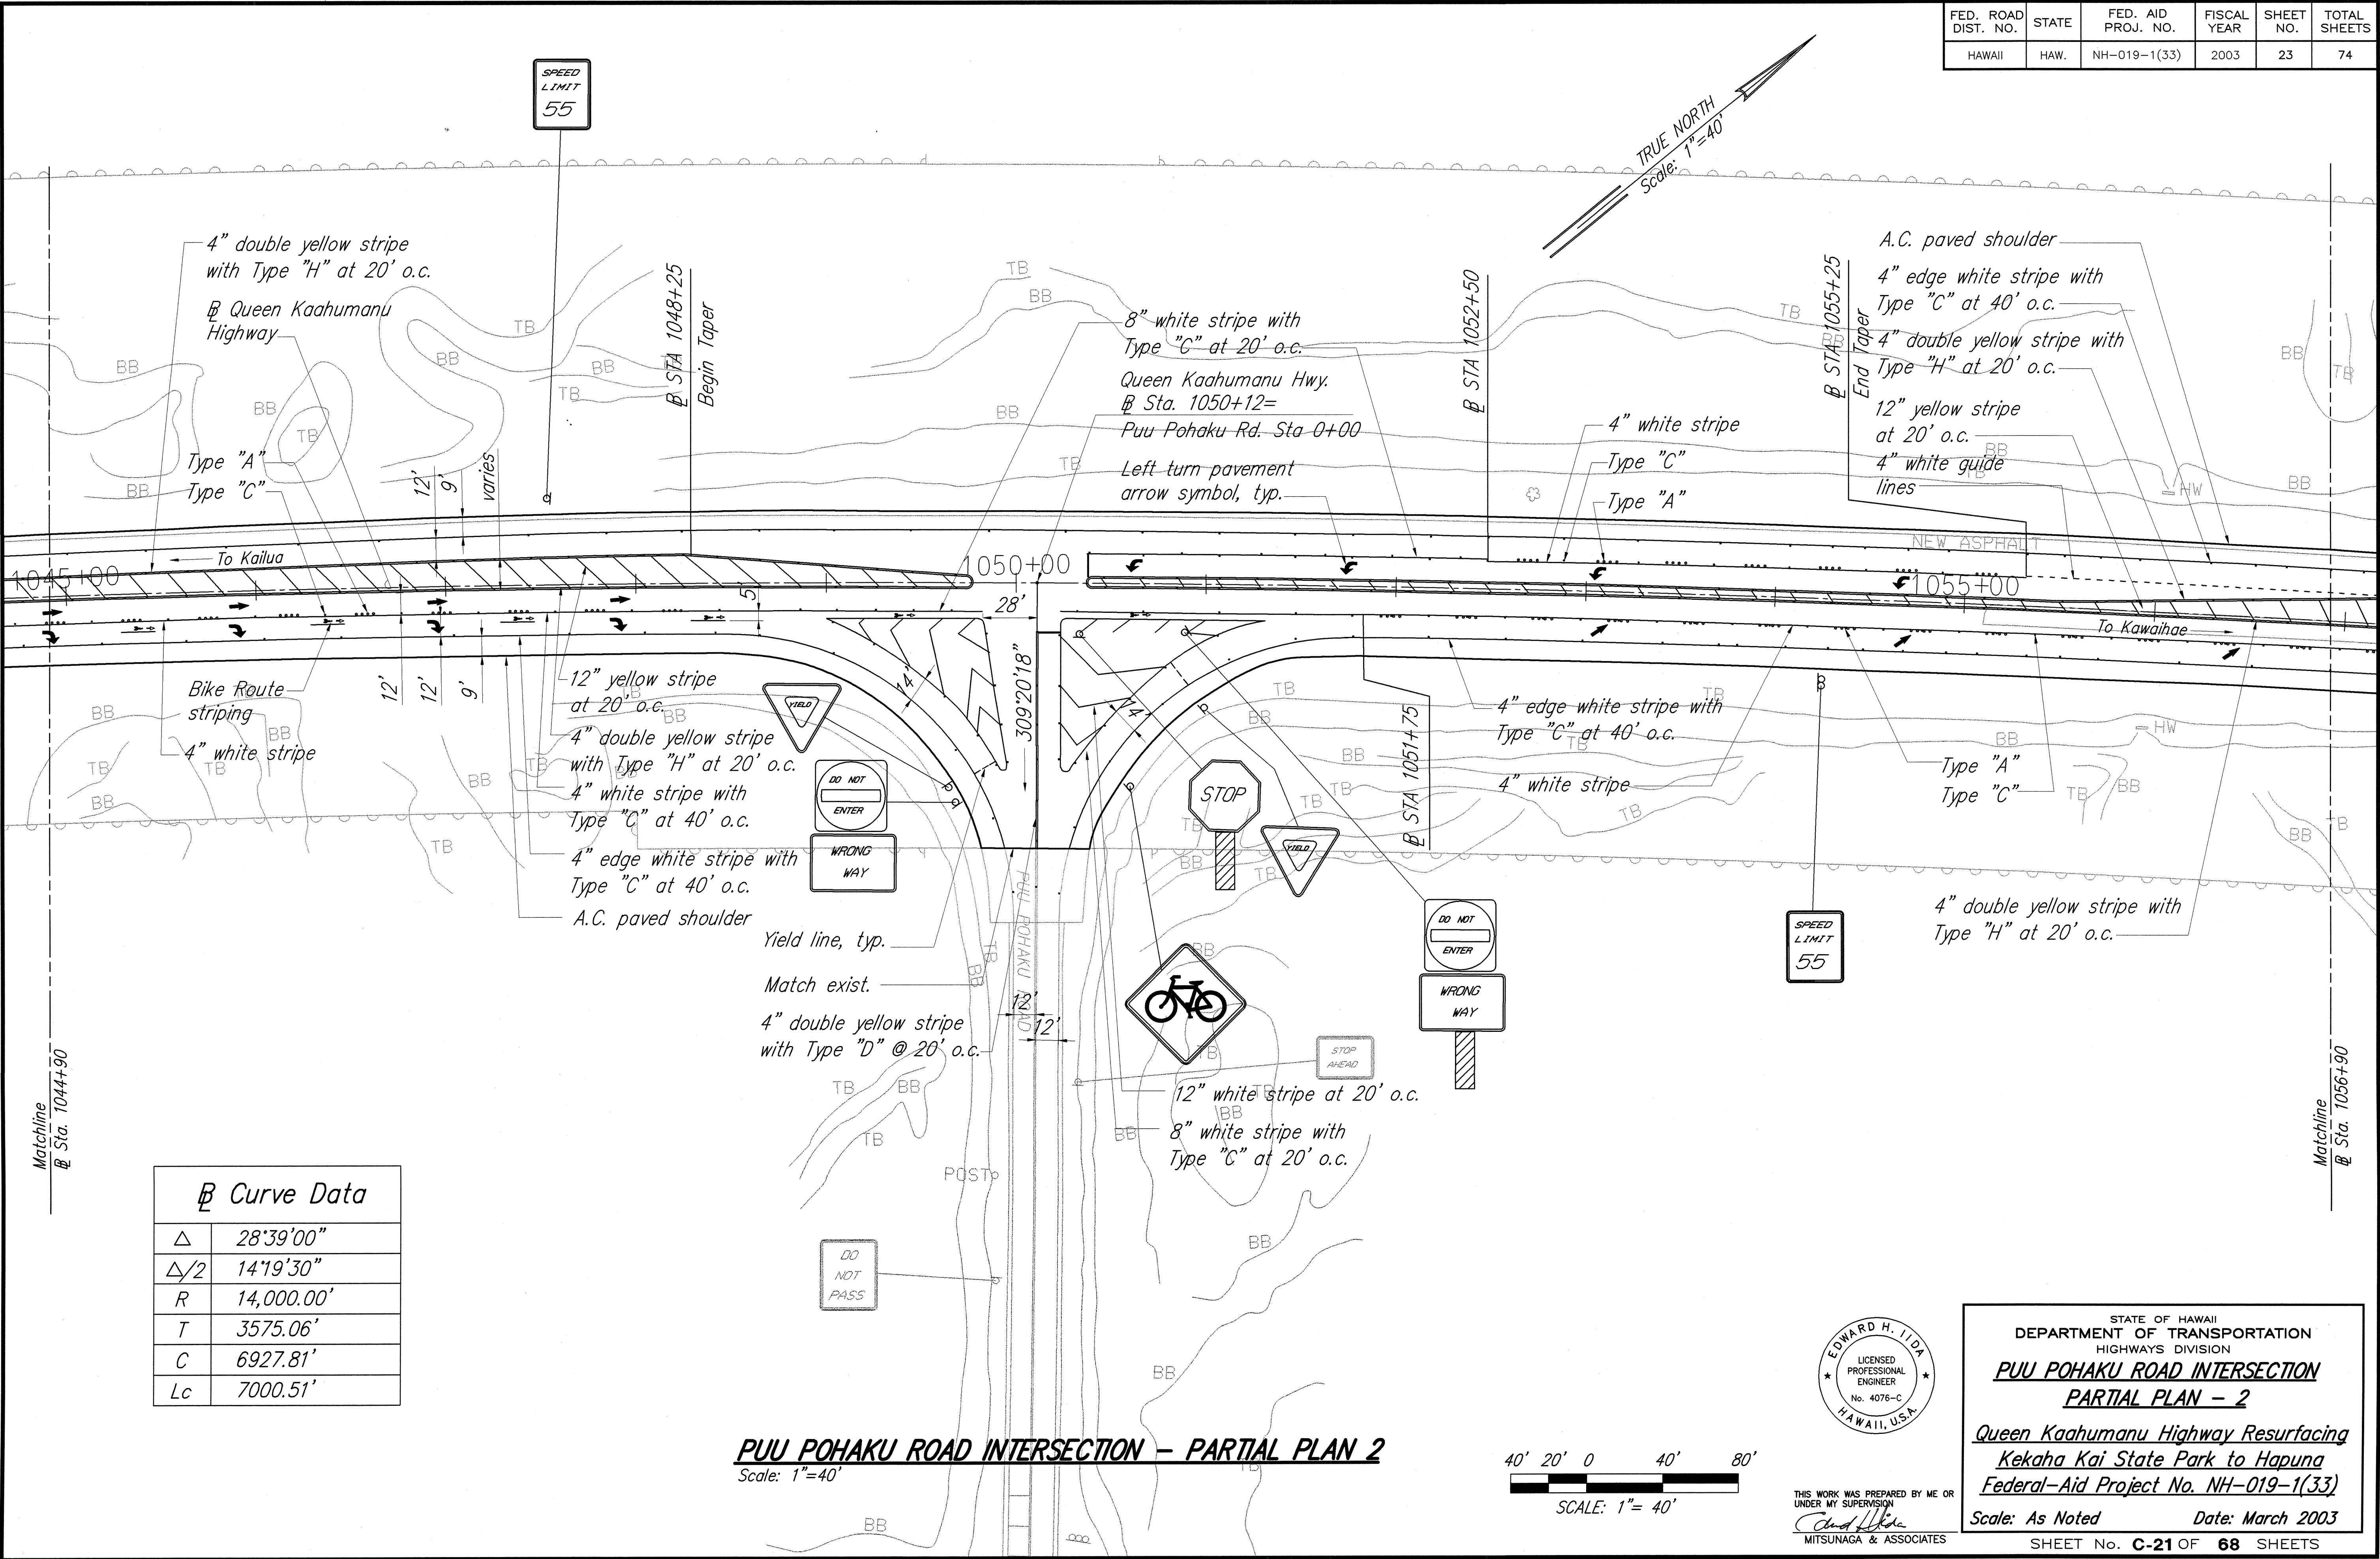

Curve Data

Δ	28°39'00"
$\Delta/2$	14°19'30"
R	14,000.00'
T	3575.06'
C	6927.81'
Lc	7000.51'

PUU POHAKU ROAD INTERSECTION - PARTIAL PLAN 2
 Scale: 1"=40'

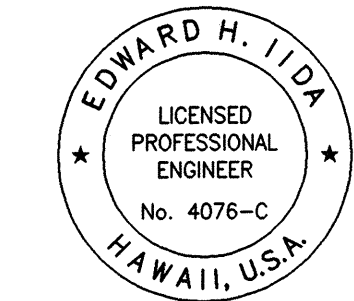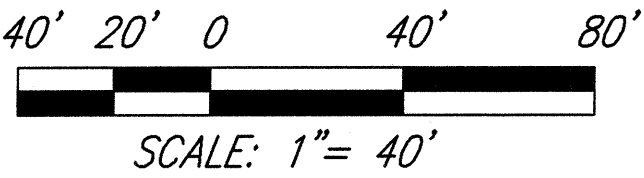

THIS WORK WAS PREPARED BY ME OR UNDER MY SUPERVISION
Edward H. Iida
 MITSUNAGA & ASSOCIATES

STATE OF HAWAII
 DEPARTMENT OF TRANSPORTATION
 HIGHWAYS DIVISION


PUU POHAKU ROAD INTERSECTION
PARTIAL PLAN - 2

*Queen Kaahumanu Highway Resurfacing
 Kekaha Kai State Park to Hapuna
 Federal-Aid Project No. NH-019-1(33)*

Scale: As Noted Date: March 2003

SHEET No. **C-21** OF **68** SHEETS



FED. ROAD DIST. NO.	STATE	FED. AID PROJ. NO.	FISCAL YEAR	SHEET NO.	TOTAL SHEETS
HAWAII	HAW.	NH-019-1(33)	2003	24	74

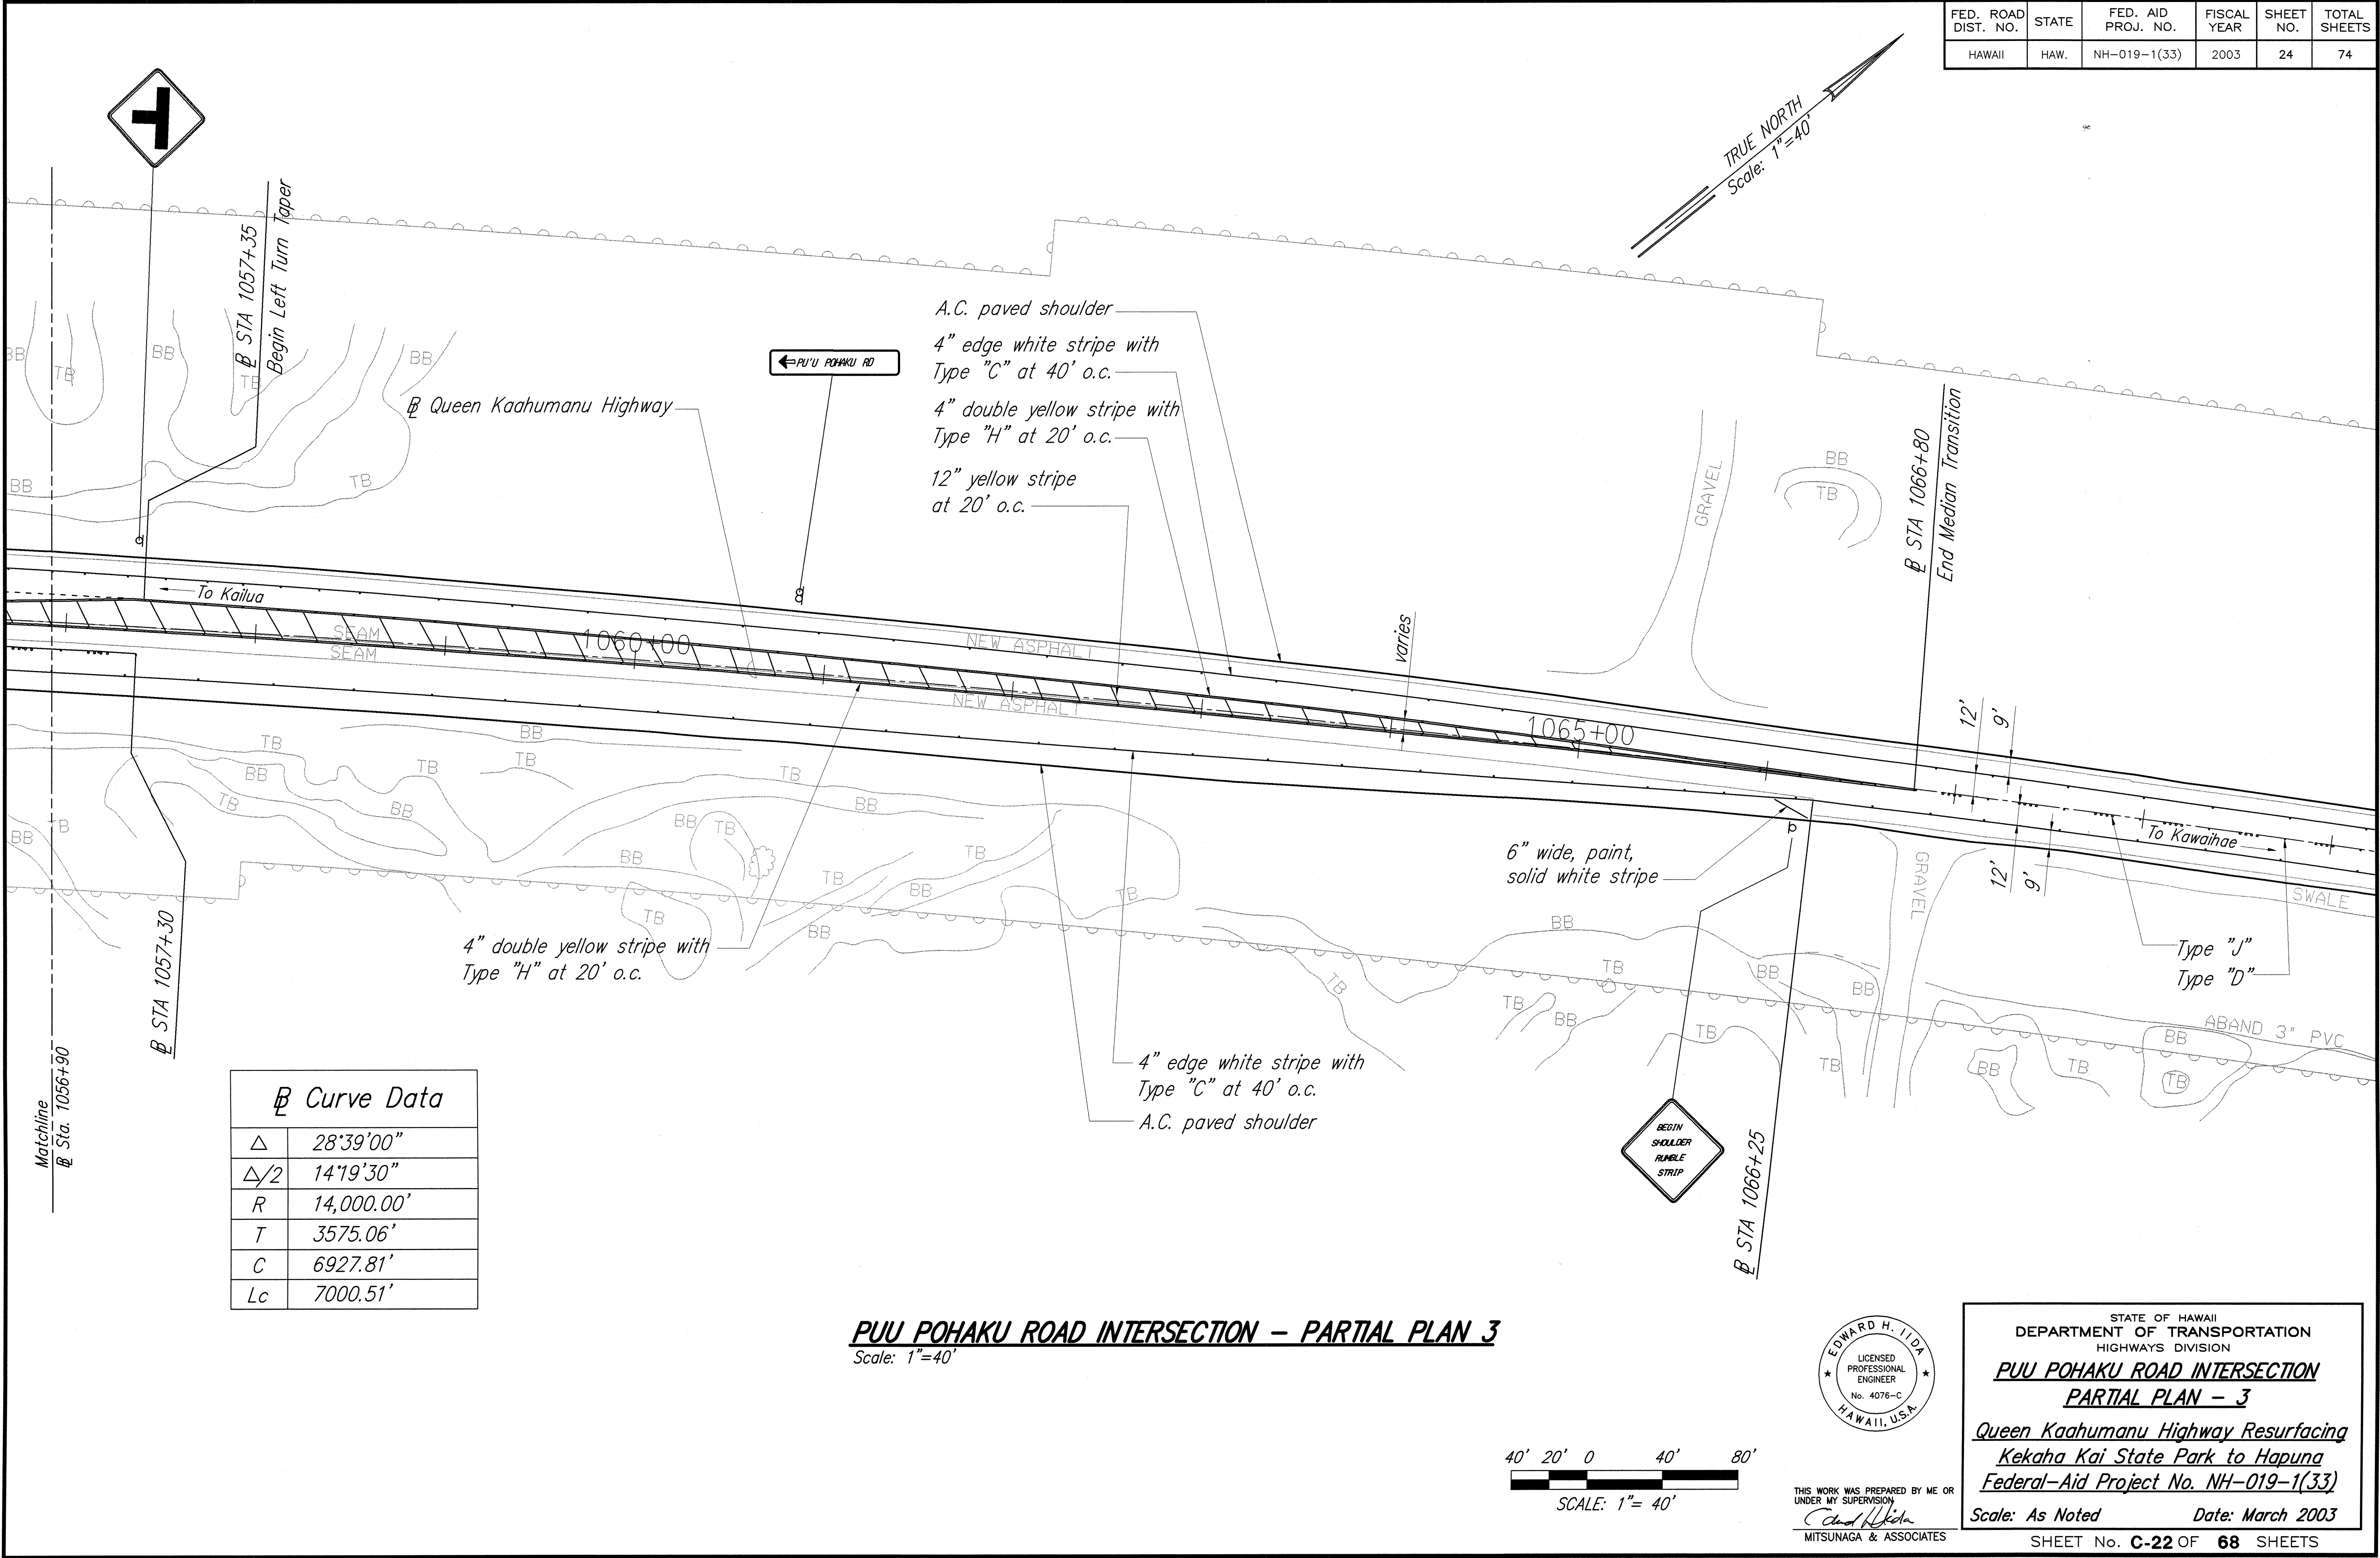

SURVEY PLANNED BY	DATE
DRAWN BY	3/03
TRACED BY	3/03
CHECKED BY	3/03
ORIGINAL PLAN	
NOTE BOOK	
NO.	

Curve Data	
Δ	28°39'00"
$\Delta/2$	14°19'30"
R	14,000.00'
T	3575.06'
C	6927.81'
Lc	7000.51'


PUU POHAKU ROAD INTERSECTION – PARTIAL PLAN 3
 Scale: 1"=40'

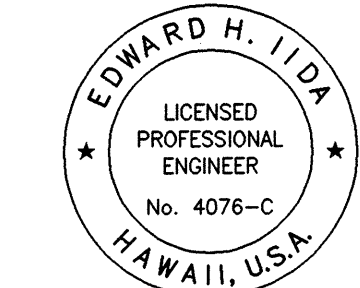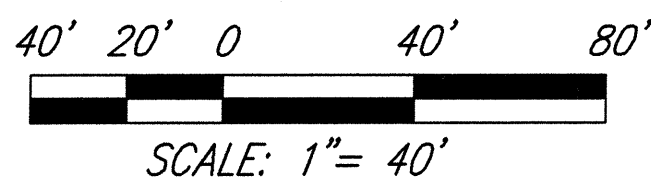

THIS WORK WAS PREPARED BY ME OR
 UNDER MY SUPERVISION
Edward H. Iida
 MITSUNAGA & ASSOCIATES



STATE OF HAWAII
 DEPARTMENT OF TRANSPORTATION
 HIGHWAYS DIVISION
PUU POHAKU ROAD INTERSECTION
PARTIAL PLAN – 3
Queen Kaahumanu Highway Resurfacing
Kekaha Kai State Park to Hapuna
Federal-Aid Project No. NH-019-1(33)
 Scale: As Noted Date: March 2003
 SHEET No. **C-22** OF **68** SHEETS

FED. ROAD DIST. NO.	STATE	FED. AID PROJ. NO.	FISCAL YEAR	SHEET NO.	TOTAL SHEETS
HAWAII	HAW.	NH-019-1(33)	2003	25	74

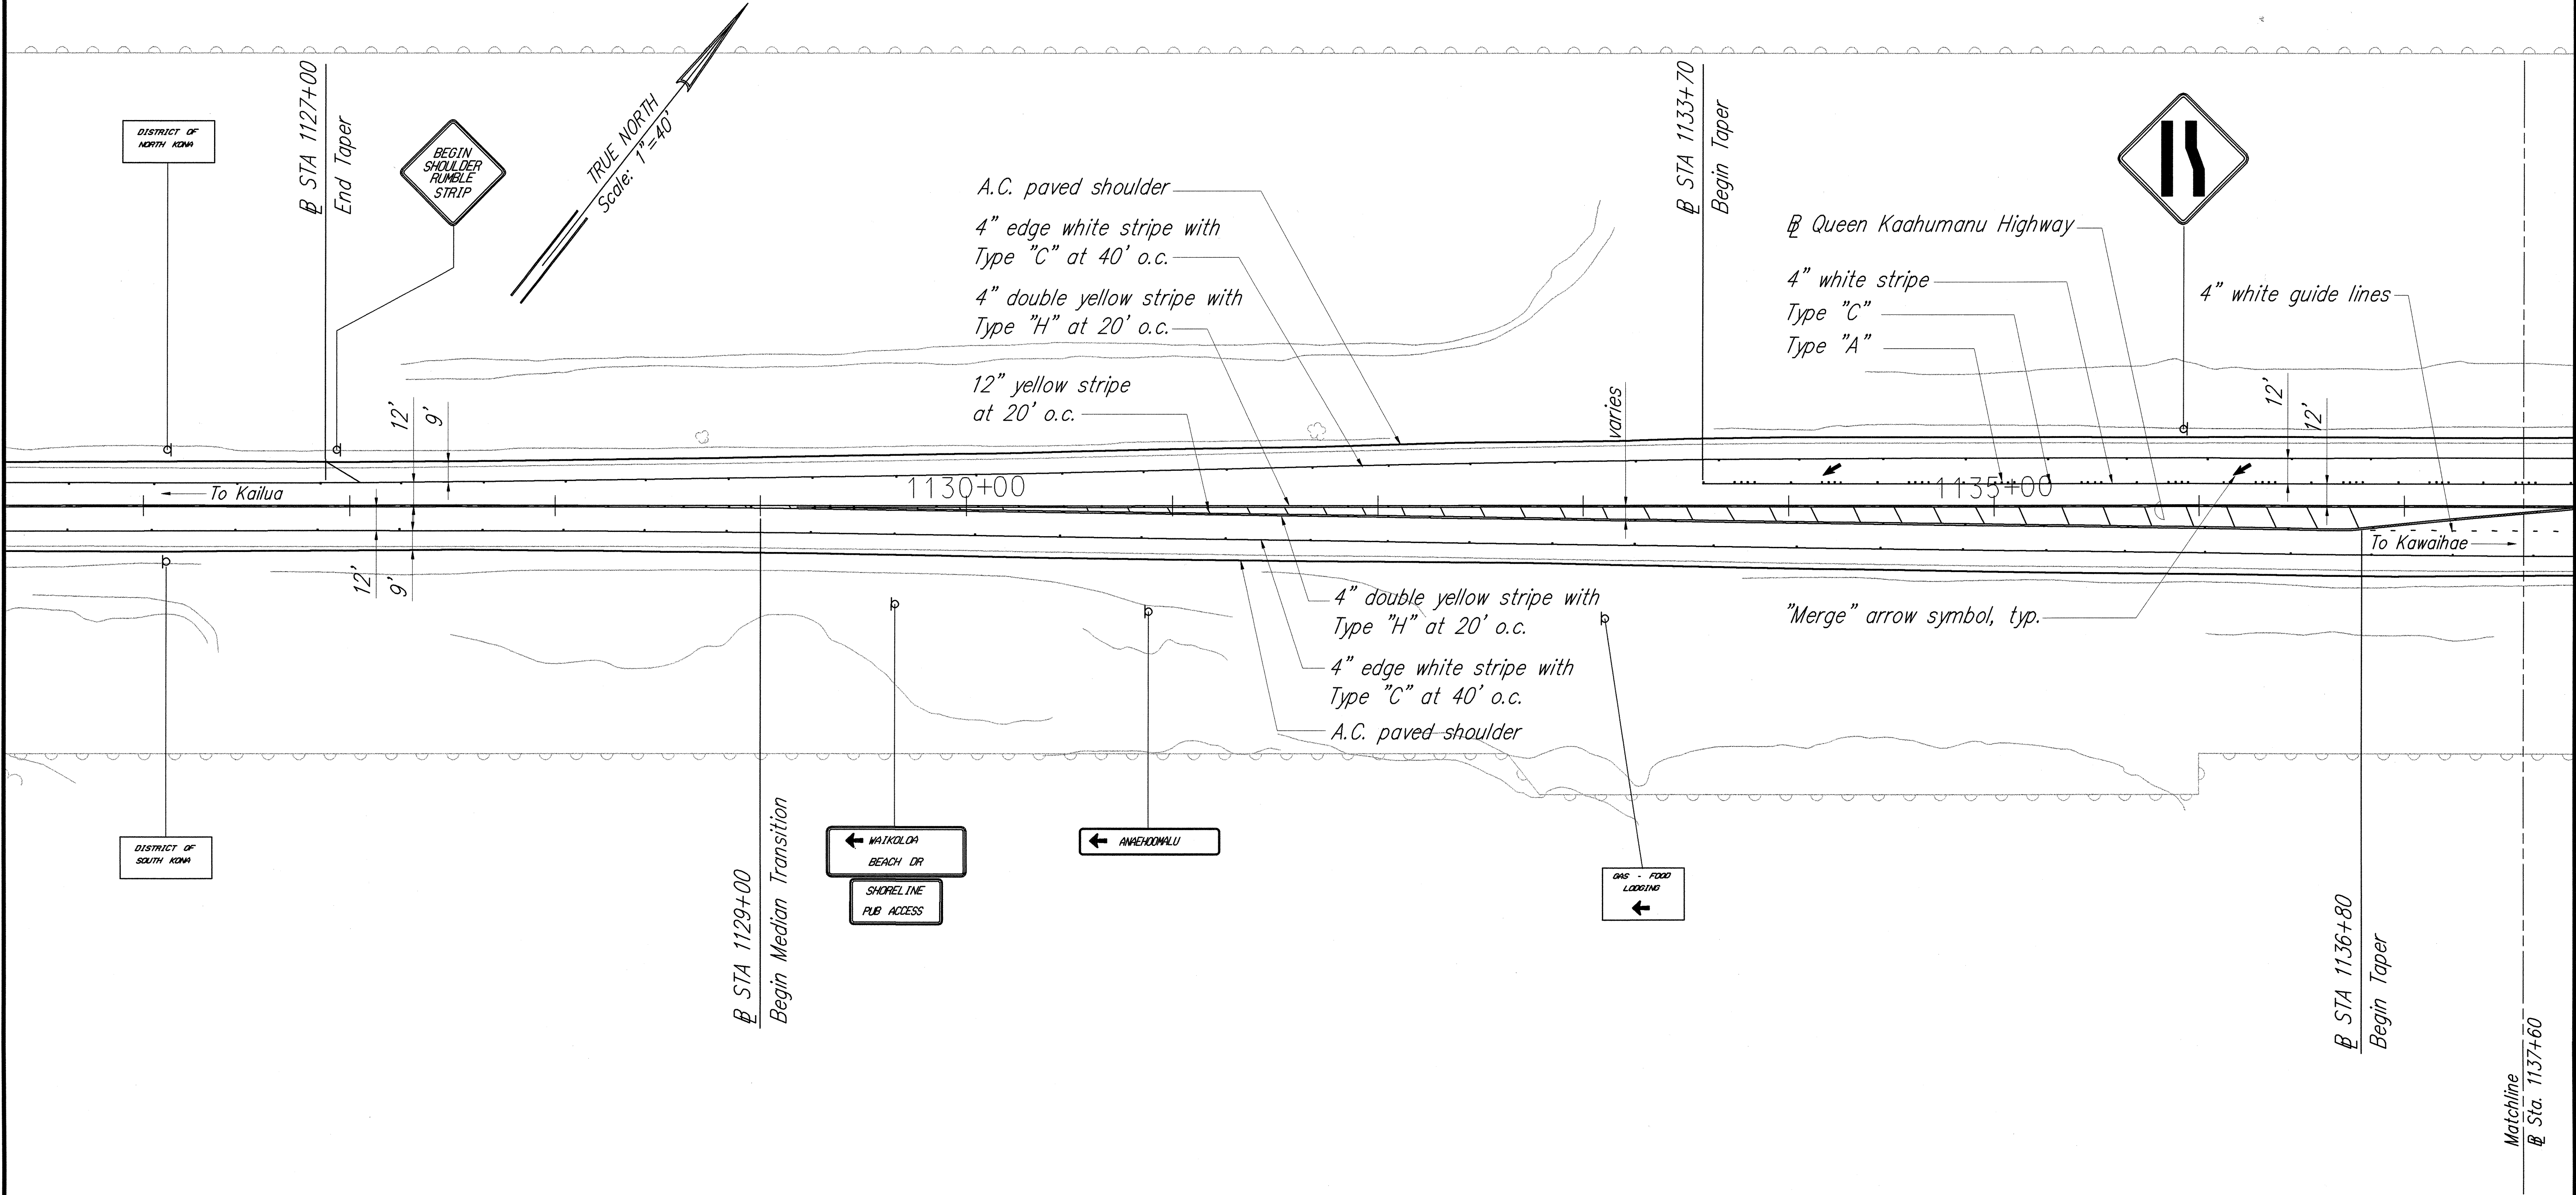

SURVEY PLOTTED BY	DATE
DRAWN BY	3/03
DESIGNED BY	3/03
QUANTITIES BY	3/03
CHECKED BY	3/03

WAIKOLOA BEACH ROAD INTERSECTION - PARTIAL PLAN 1
 Scale: 1"=40'

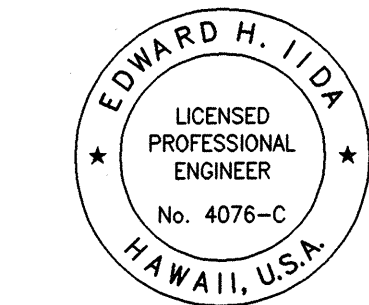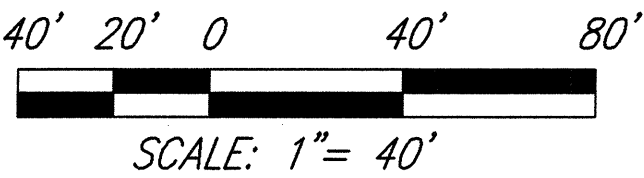

THIS WORK WAS PREPARED BY ME OR
 UNDER MY SUPERVISION
Edward H. Iida
 MITSUNAGA & ASSOCIATES

STATE OF HAWAII
 DEPARTMENT OF TRANSPORTATION
 HIGHWAYS DIVISION


**WAIKOLOA BEACH ROAD INTERSECTION
 PARTIAL PLAN - 1**

*Queen Kaahumanu Highway Resurfacing
 Kekaha Kai State Park to Hapuna
 Federal-Aid Project No. NH-019-1(33)*

Scale: As Noted Date: March 2003



SHEET No. **C-23** OF **68** SHEETS

FED. ROAD DIST. NO.	STATE	FED. AID PROJ. NO.	FISCAL YEAR	SHEET NO.	TOTAL SHEETS
HAWAII	HAW.	NH-019-1(33)	2003	27	74

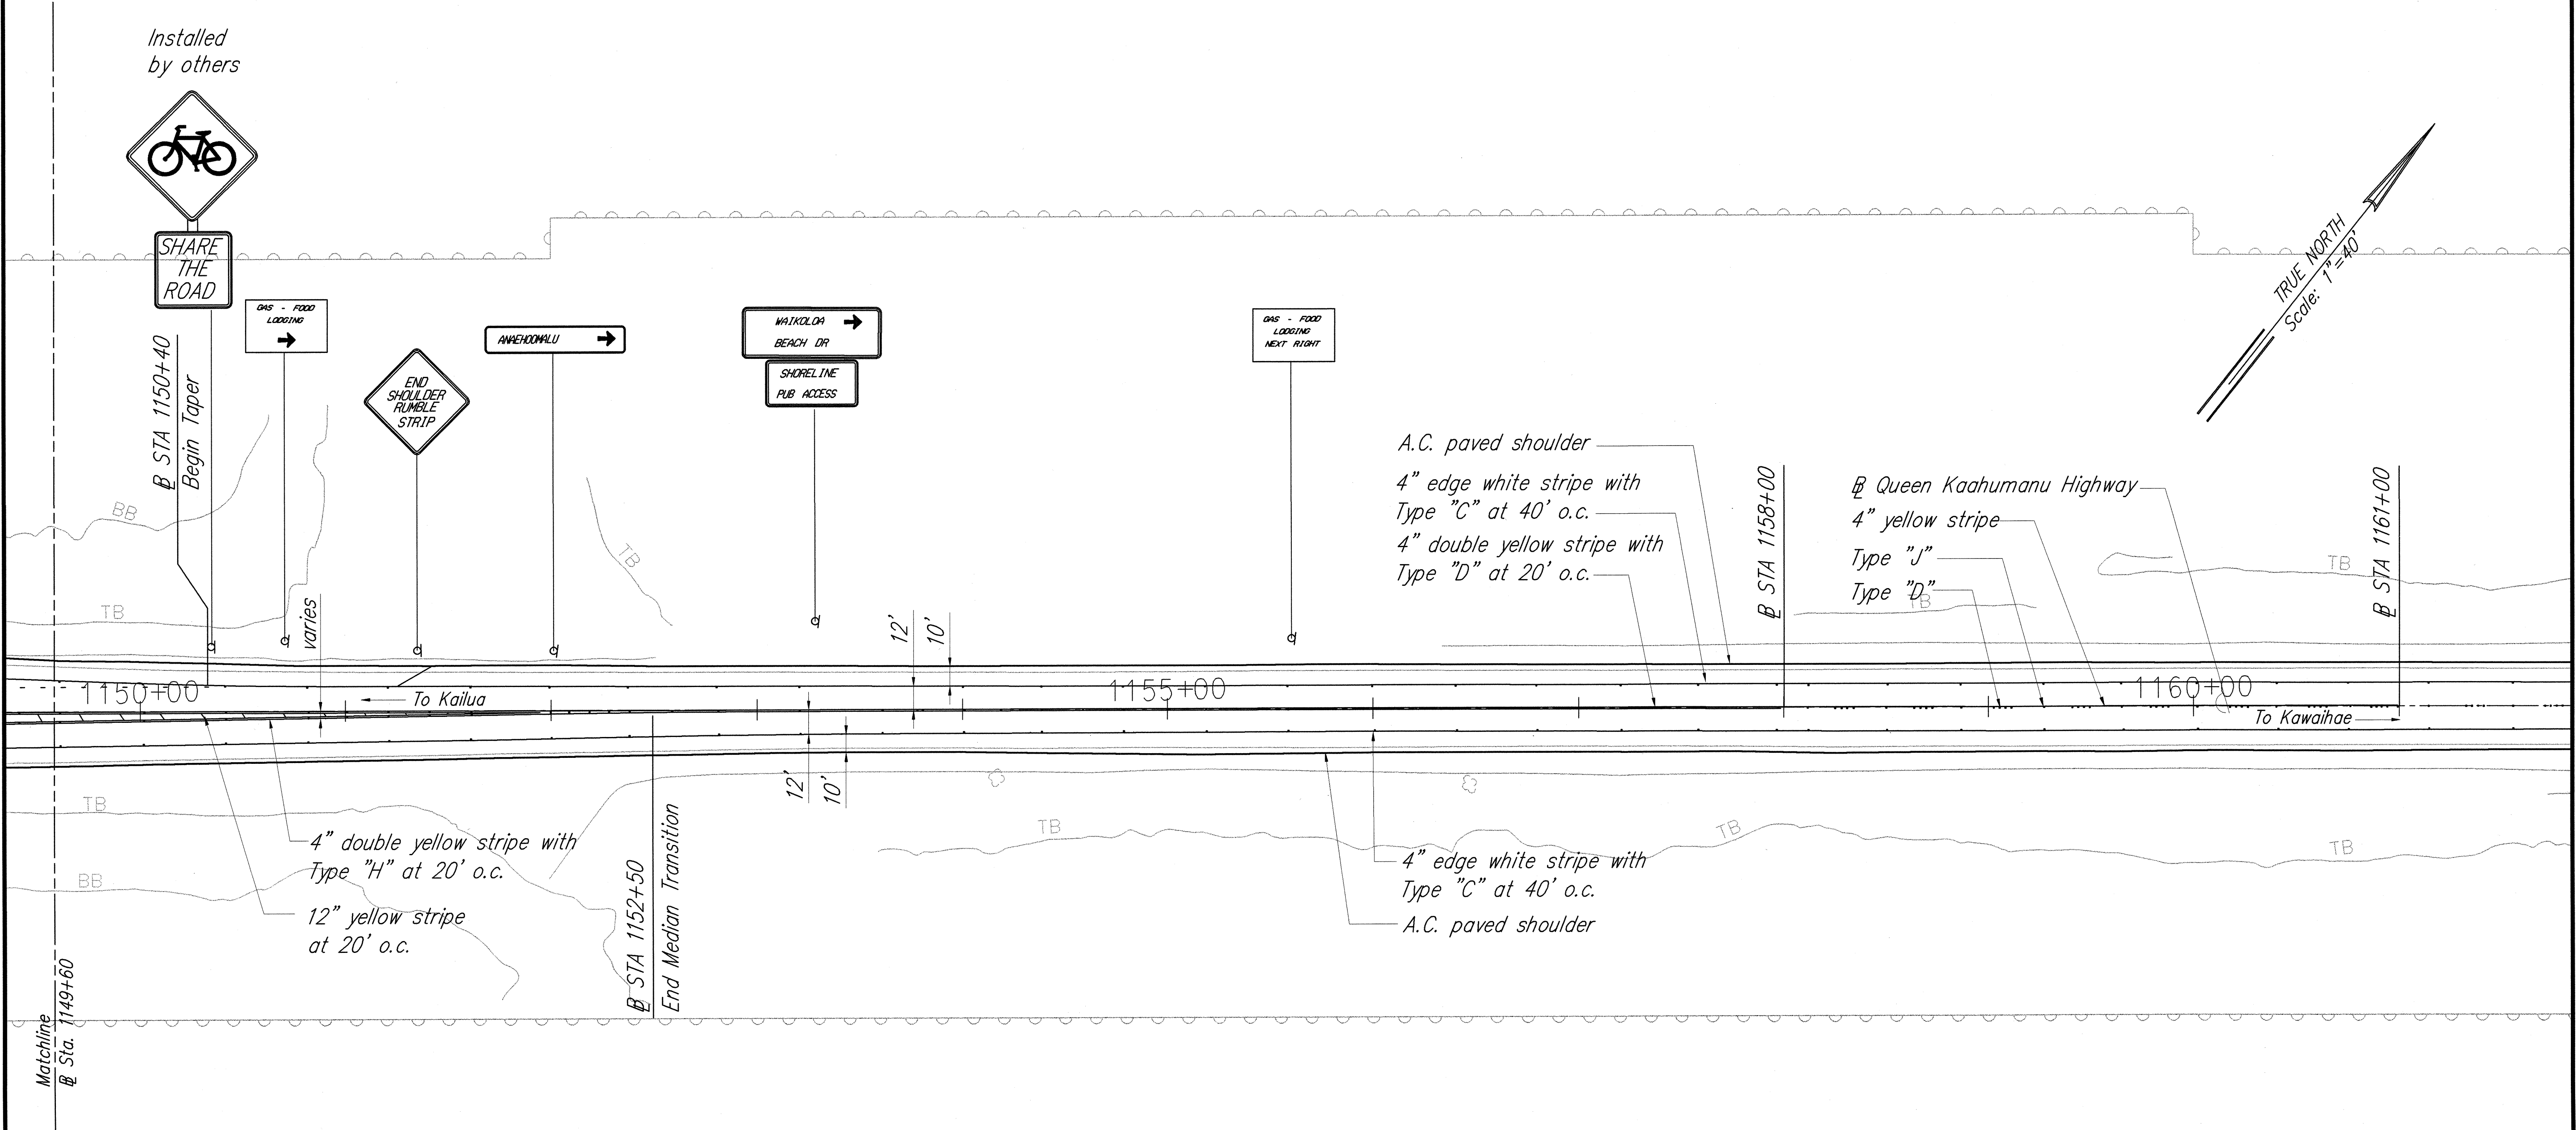

SURVEY PLOTTED BY	DATE
DRAWN BY	
TRACED BY	
QUANTITIES BY	
CHECKED BY	

WAIKOLOA BEACH ROAD INTERSECTION - PARTIAL PLAN 3
 Scale: 1"=40'

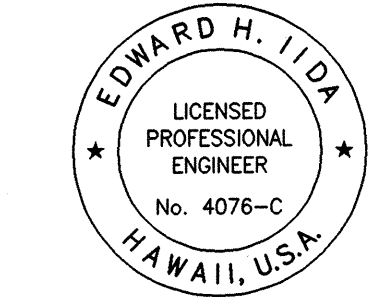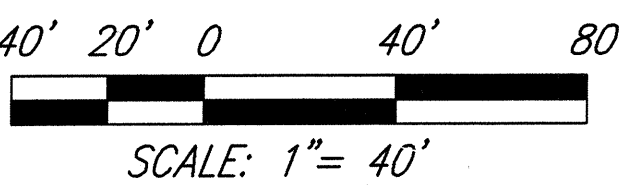

THIS WORK WAS PREPARED BY ME OR UNDER MY SUPERVISION
 Mitsunaga & Associates

STATE OF HAWAII
 DEPARTMENT OF TRANSPORTATION
 HIGHWAYS DIVISION


WAIKOLOA BEACH ROAD INTERSECTION
PARTIAL PLAN - 3

Queen Kaahumanu Highway Resurfacing
 Kekaha Kai State Park to Hapuna
 Federal-Aid Project No. NH-019-1(33)

Scale: As Noted Date: March 2003

SHEET No. C-25 OF 68 SHEETS


FED. ROAD DIST. NO.	STATE	FED. AID PROJ. NO.	FISCAL YEAR	SHEET NO.	TOTAL SHEETS
HAWAII	HAW.	NH-019-1(33)	2003	28	74

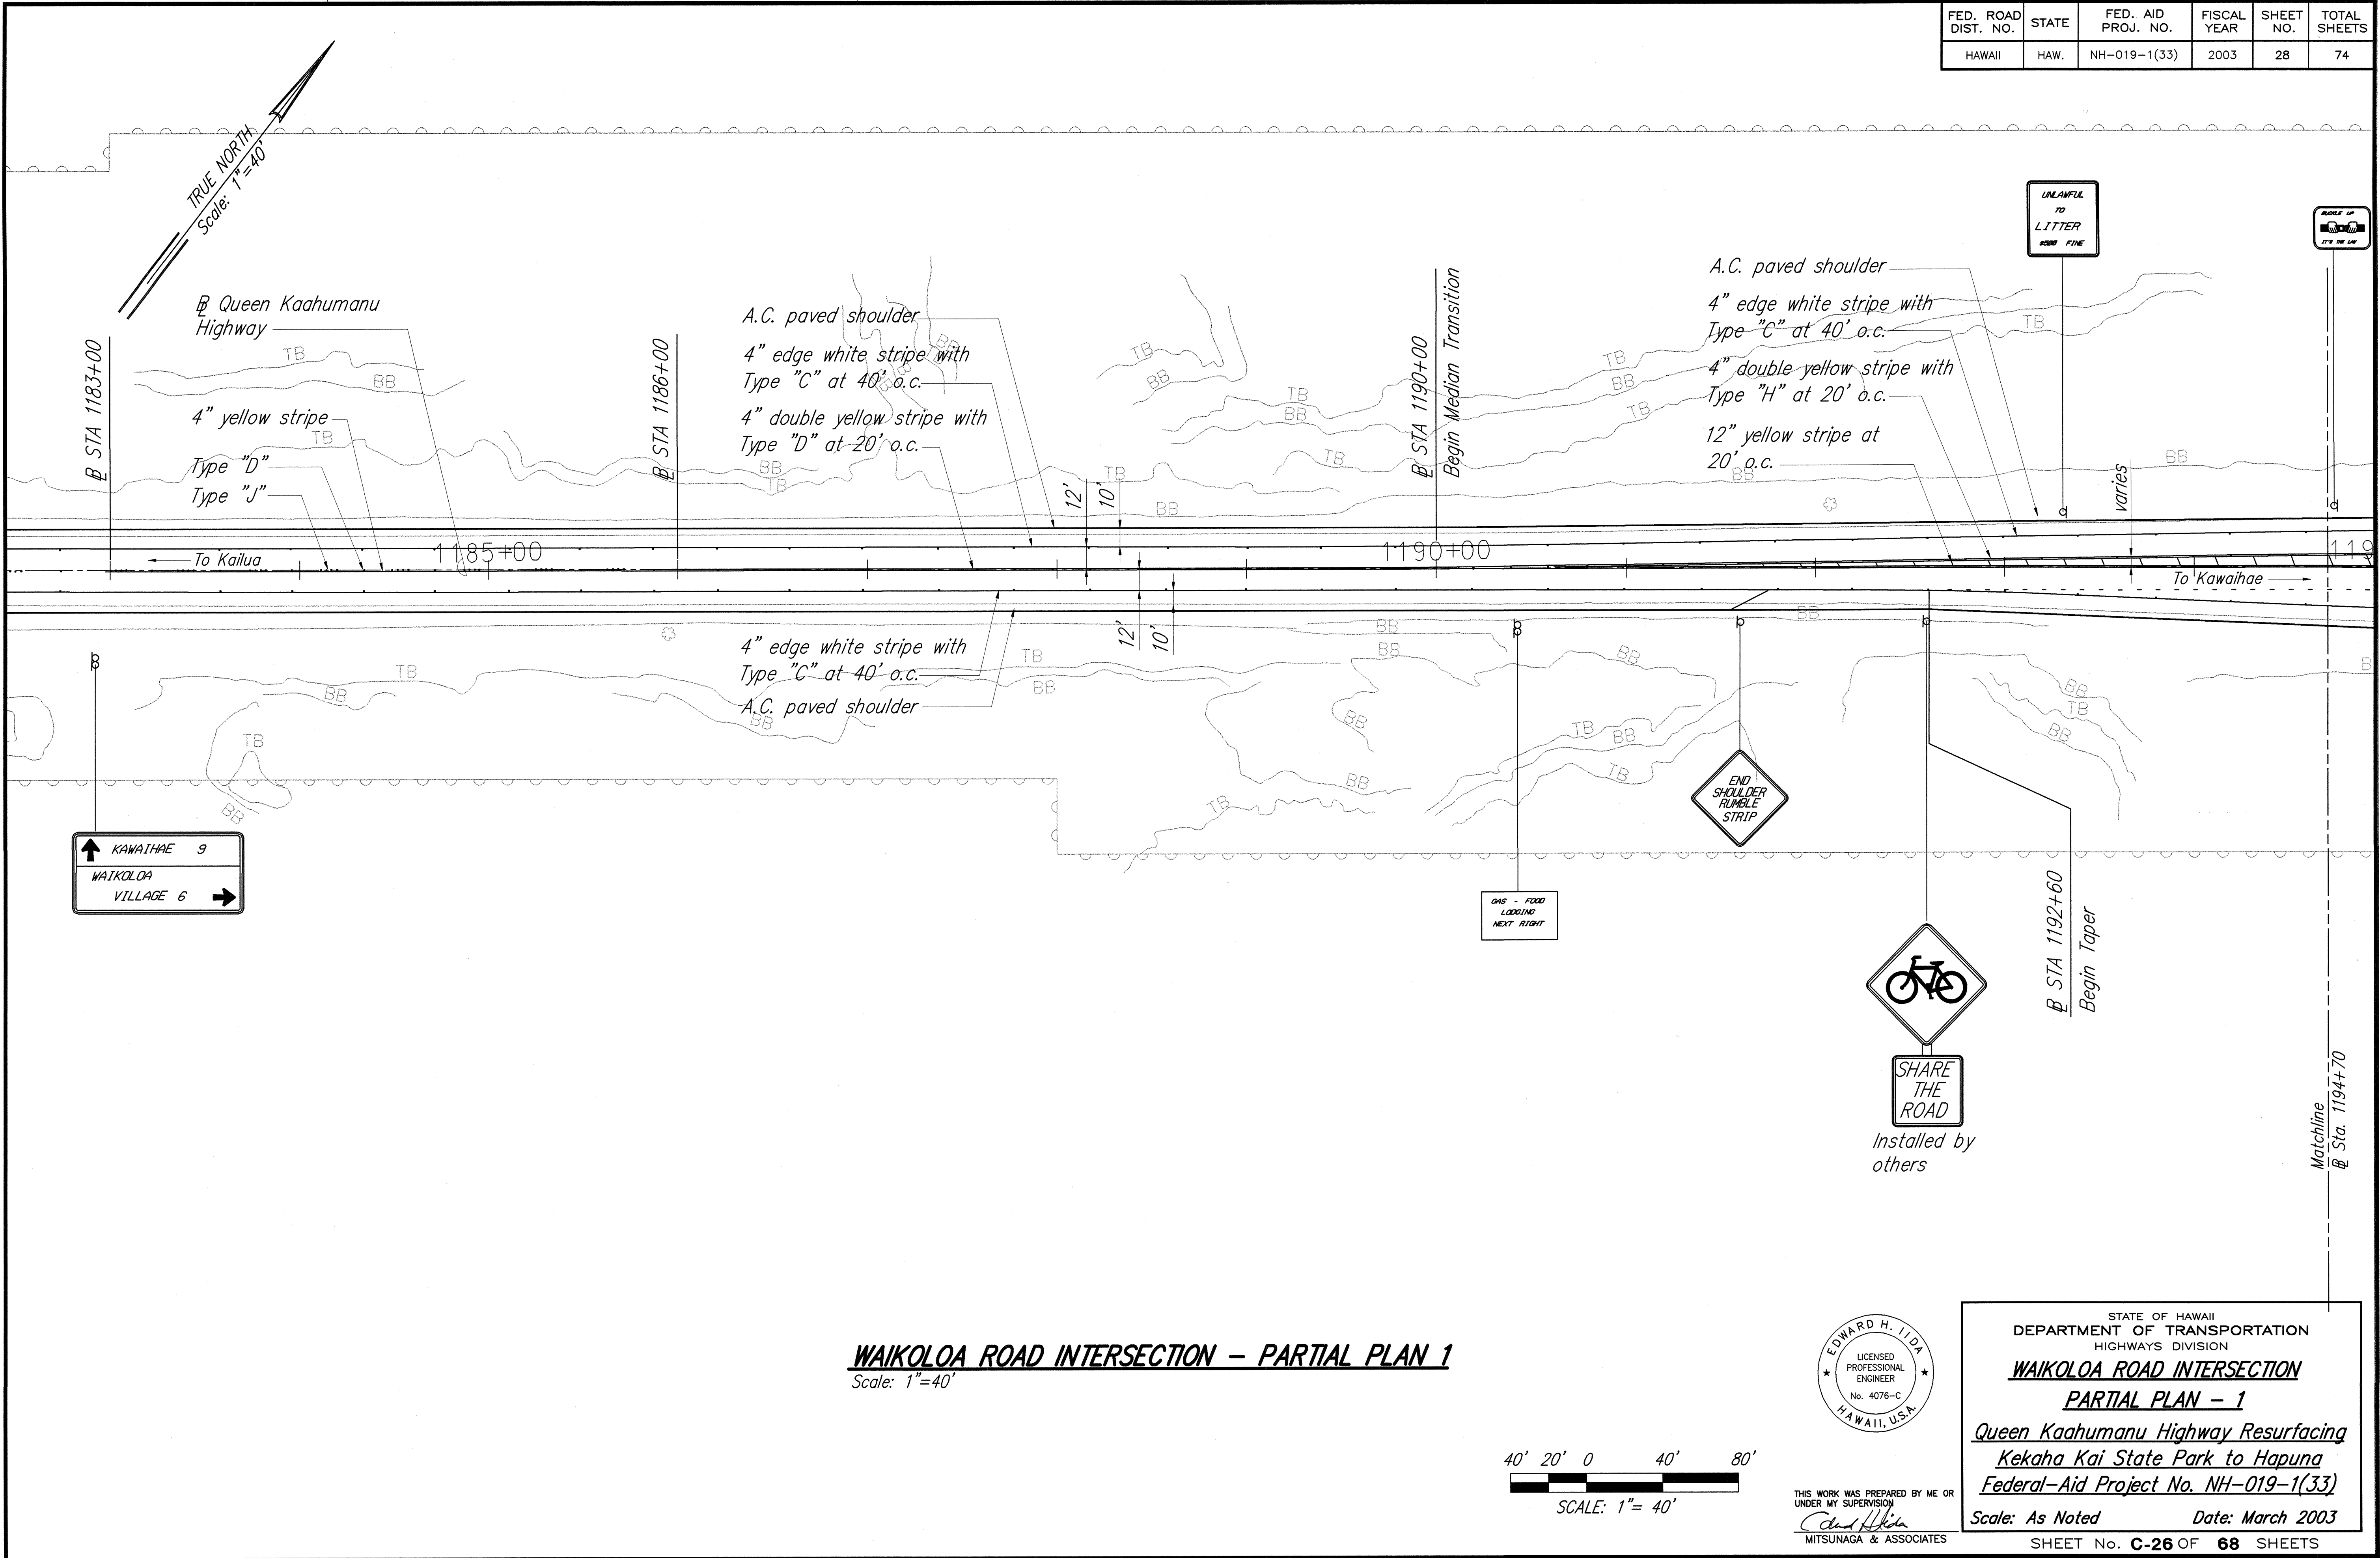


ORIGINAL PLAN	SURVEY PLOTTED BY	DATE
NOTE BOOK	DRAWN BY	3/03
No.	TRACED BY	3/03
	QUANTITIES BY	3/03
	CHECKED BY	3/03

WAIKOLOA ROAD INTERSECTION - PARTIAL PLAN 1
Scale: 1"=40'

FED. ROAD DIST. NO.	STATE	FED. AID PROJ. NO.	FISCAL YEAR	SHEET NO.	TOTAL SHEETS
HAWAII	HAW.	NH-019-1(33)	2003	29	74

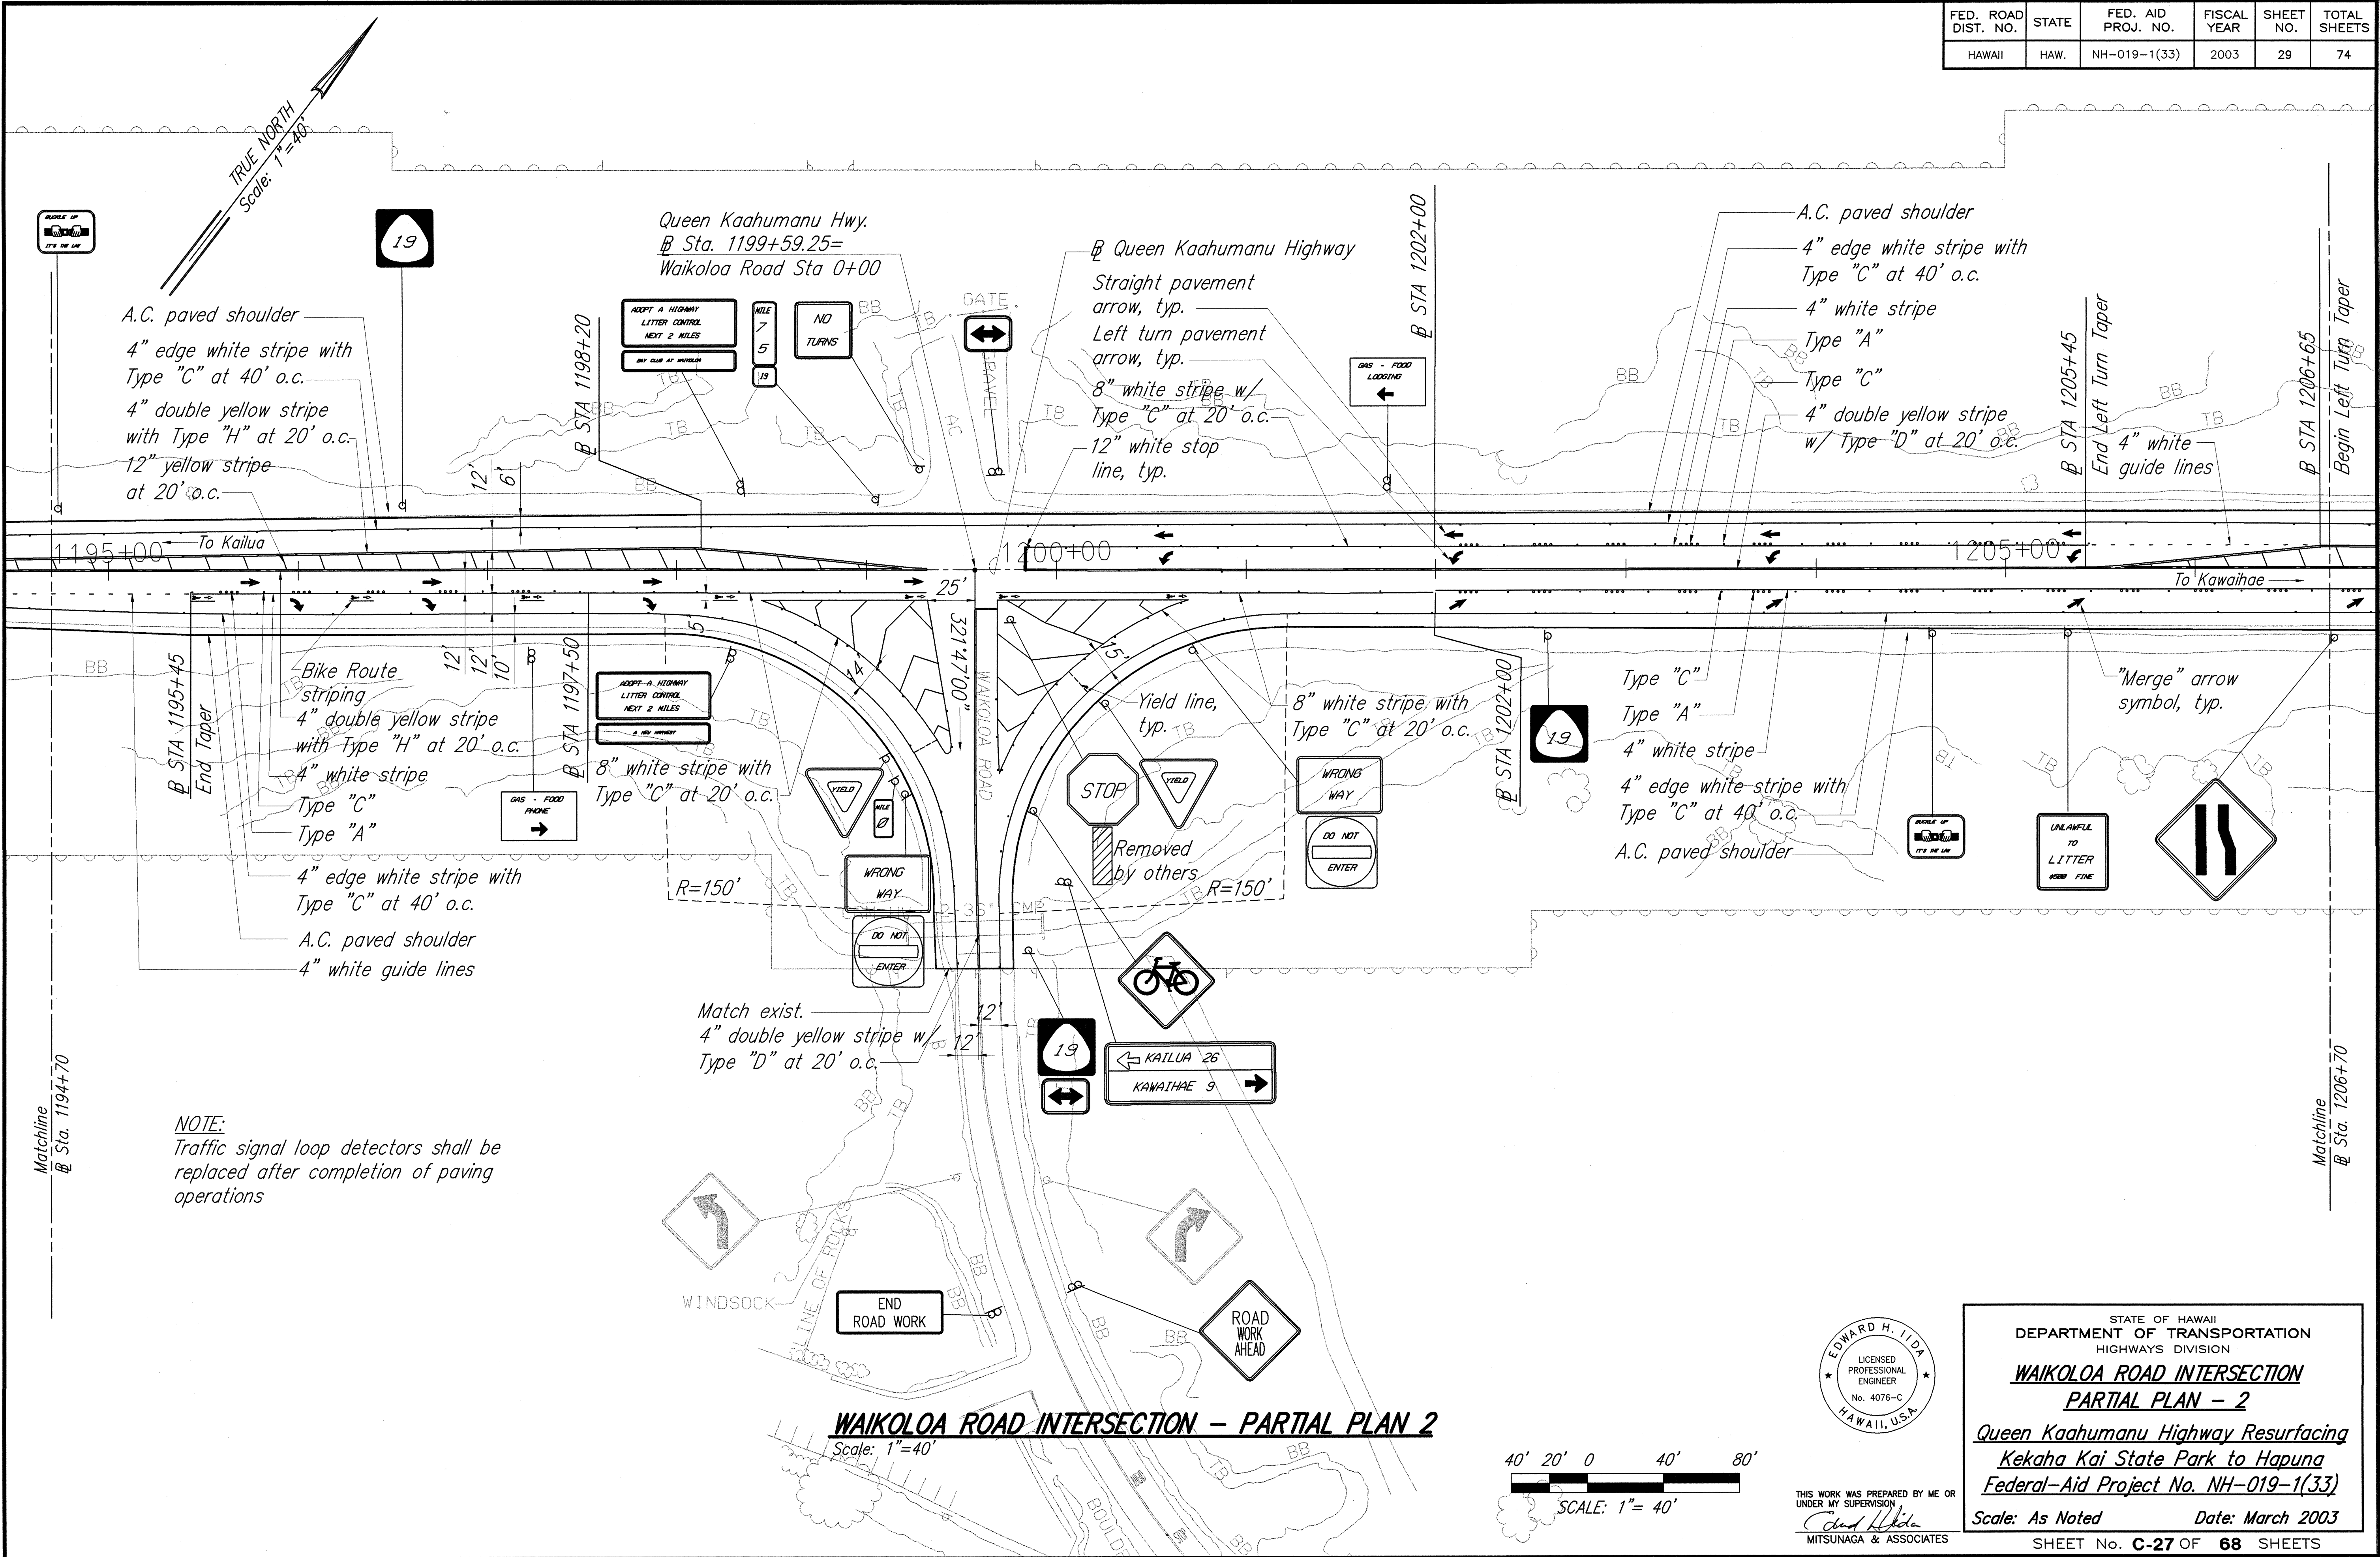


ORIGINAL PLAN	DATE
NOTE BOOK	3/03
QUANTITIES BY	3/03
CHECKED BY	3/03

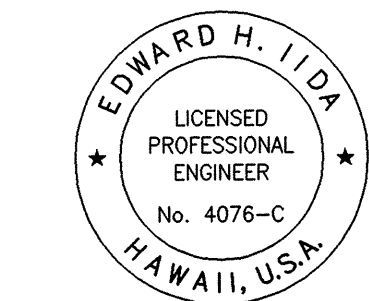

STATE OF HAWAII
DEPARTMENT OF TRANSPORTATION
HIGHWAYS DIVISION



WAIKOLOA ROAD INTERSECTION
PARTIAL PLAN - 2
Queen Kaahumanu Highway Resurfacing
Kekaha Kai State Park to Hapuna
Federal-Aid Project No. NH-019-1(33)
Scale: As Noted Date: March 2003
SHEET No. **C-27** OF **68** SHEETS

FED. ROAD DIST. NO.	STATE	FED. AID PROJ. NO.	FISCAL YEAR	SHEET NO.	TOTAL SHEETS
HAWAII	HAW.	NH-019-1(33)	2003	30	74

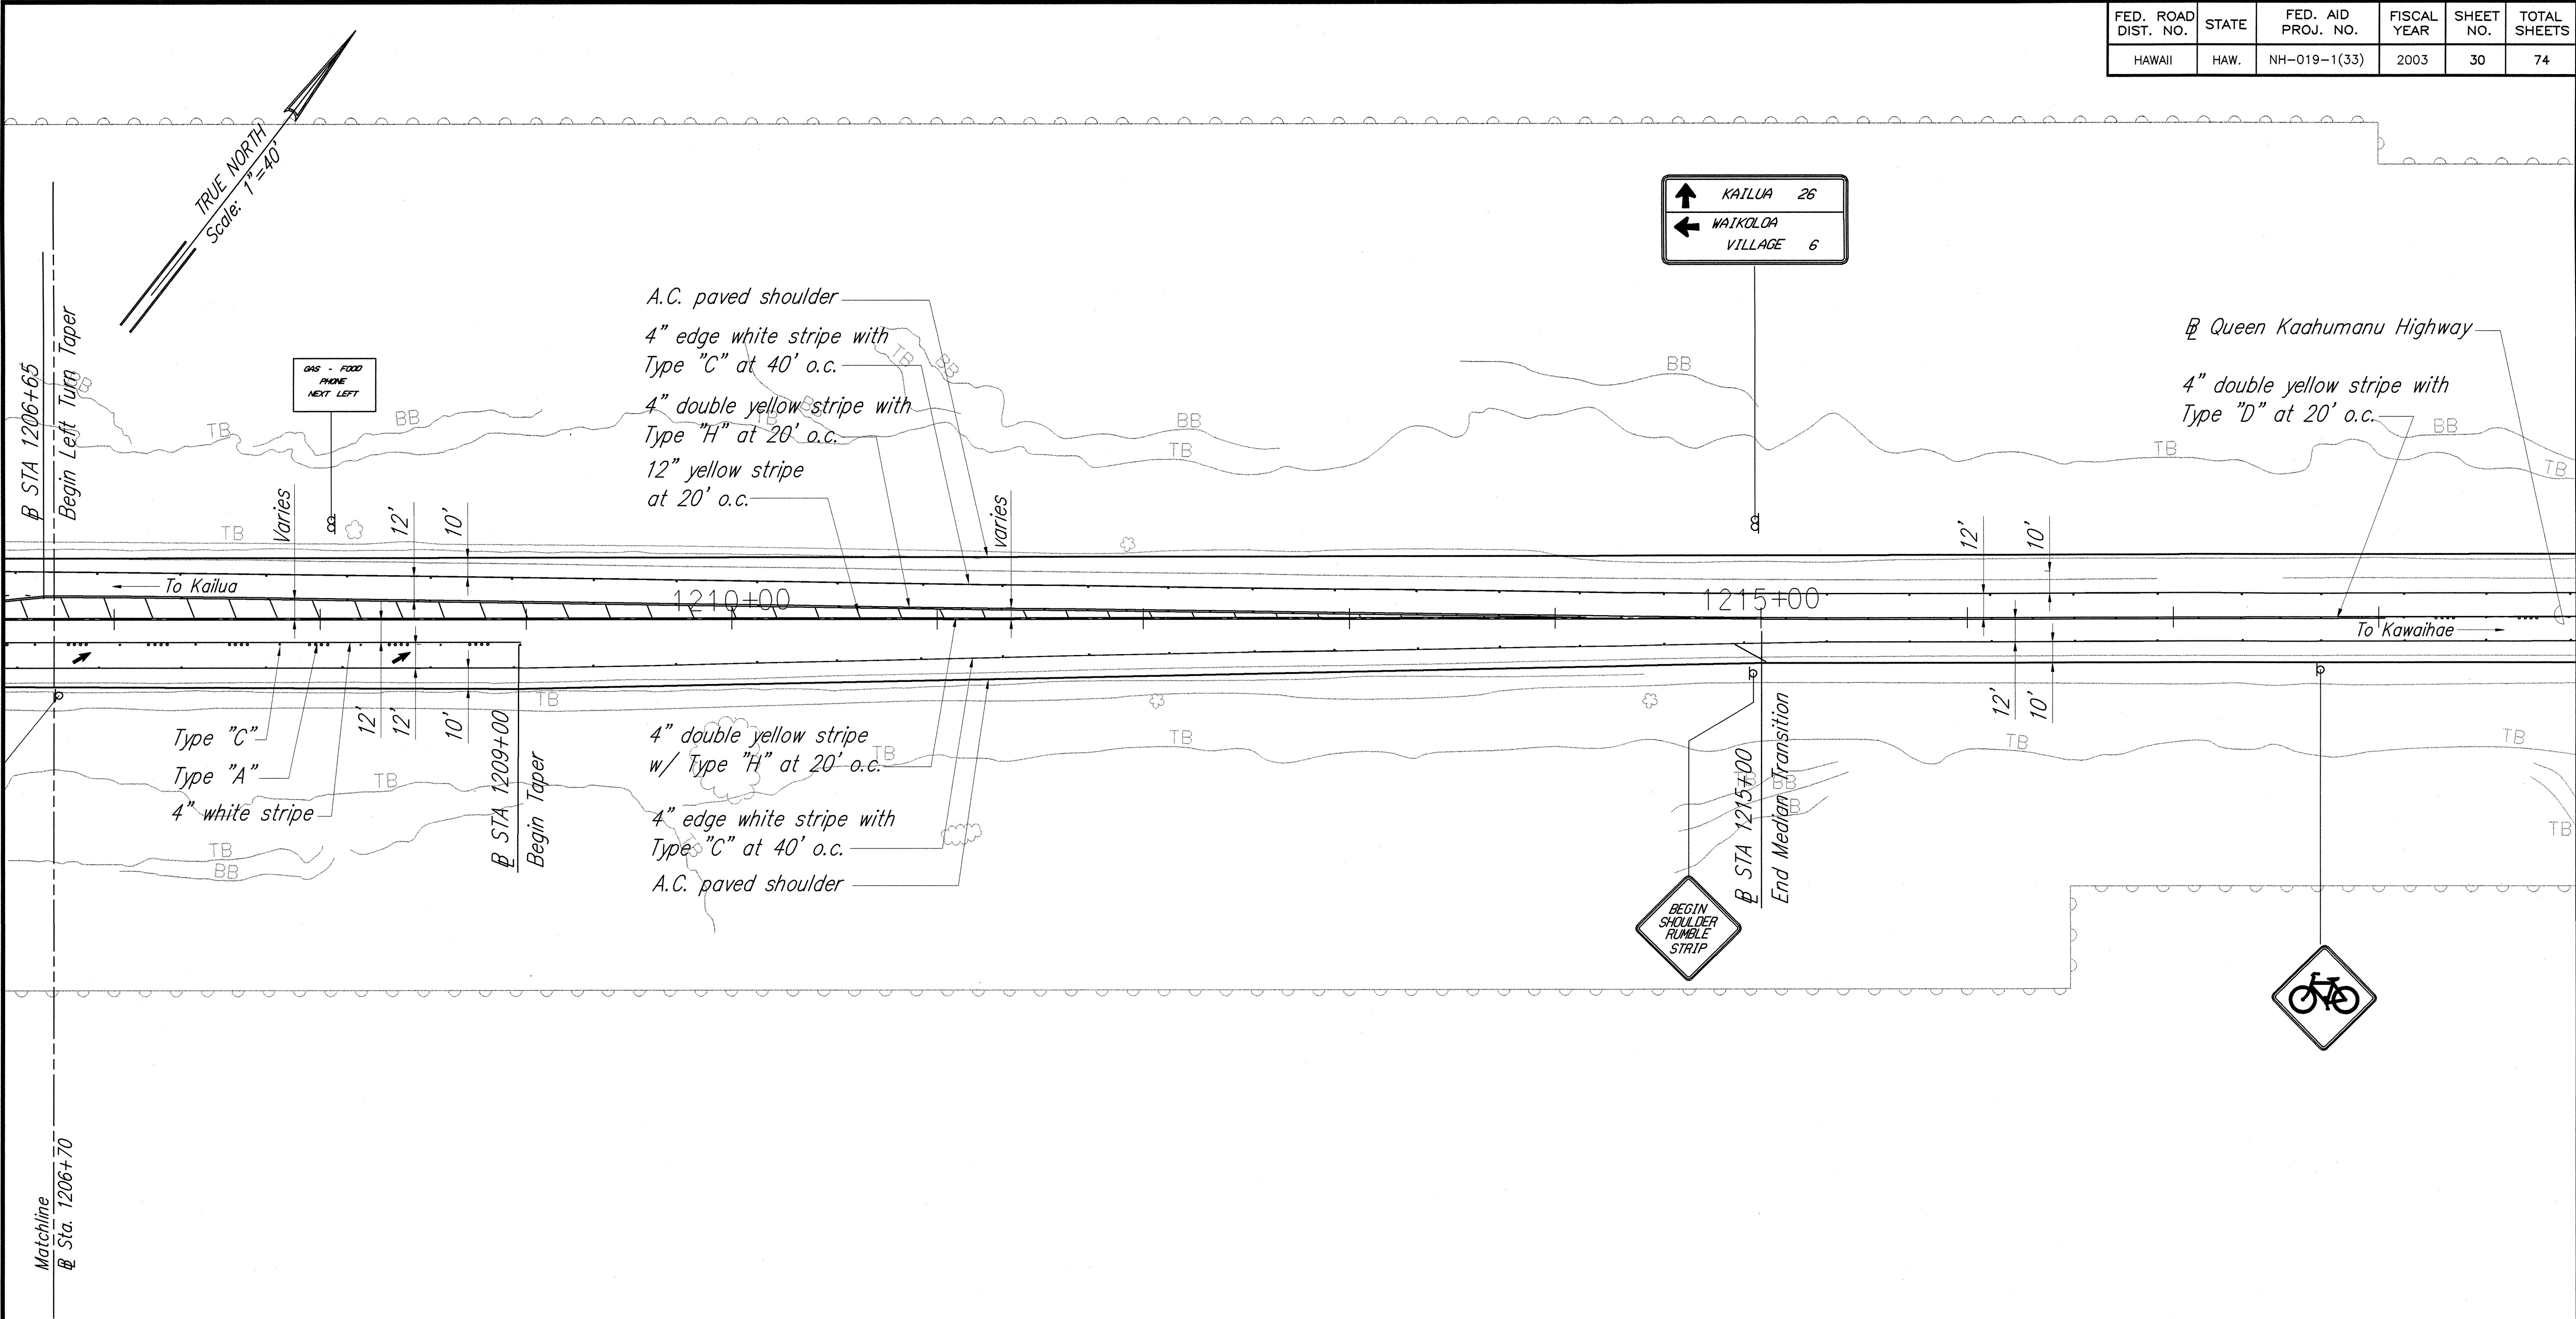

ORIGINAL PLAN	SURVEY PLOTTED BY	DATE
NOTE BOOK	DRAWN BY	3/03
No.	DESIGNED BY	3/03
	QUANTITIES BY	3/03
	CHECKED BY	3/03

WAIKOLOA ROAD INTERSECTION – PARTIAL PLAN 3
 Scale: 1"=40'

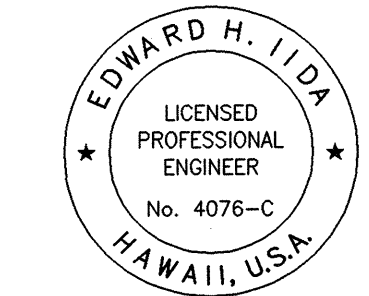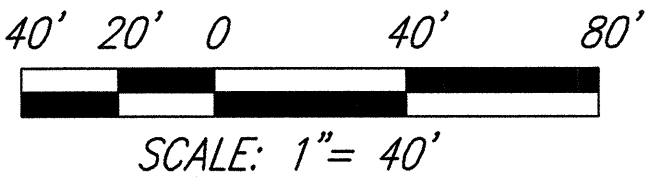


THIS WORK WAS PREPARED BY ME OR UNDER MY SUPERVISION,
Edward H. Iida
 MITSUNAGA & ASSOCIATES

STATE OF HAWAII
 DEPARTMENT OF TRANSPORTATION
 HIGHWAYS DIVISION
WAIKOLOA ROAD INTERSECTION
PARTIAL PLAN – 3
 Queen Kaahumanu Highway Resurfacing
 Kekaha Kai State Park to Hapuna
 Federal-Aid Project No. NH-019-1(33)
 Scale: As Noted Date: March 2003


SHEET No. **C-28** OF **68** SHEETS

FED. ROAD DIST. NO.	STATE	FED. AID PROJ. NO.	FISCAL YEAR	SHEET NO.	TOTAL SHEETS
HAWAII	HAW.	NH-019-1(33)	2003	31	74

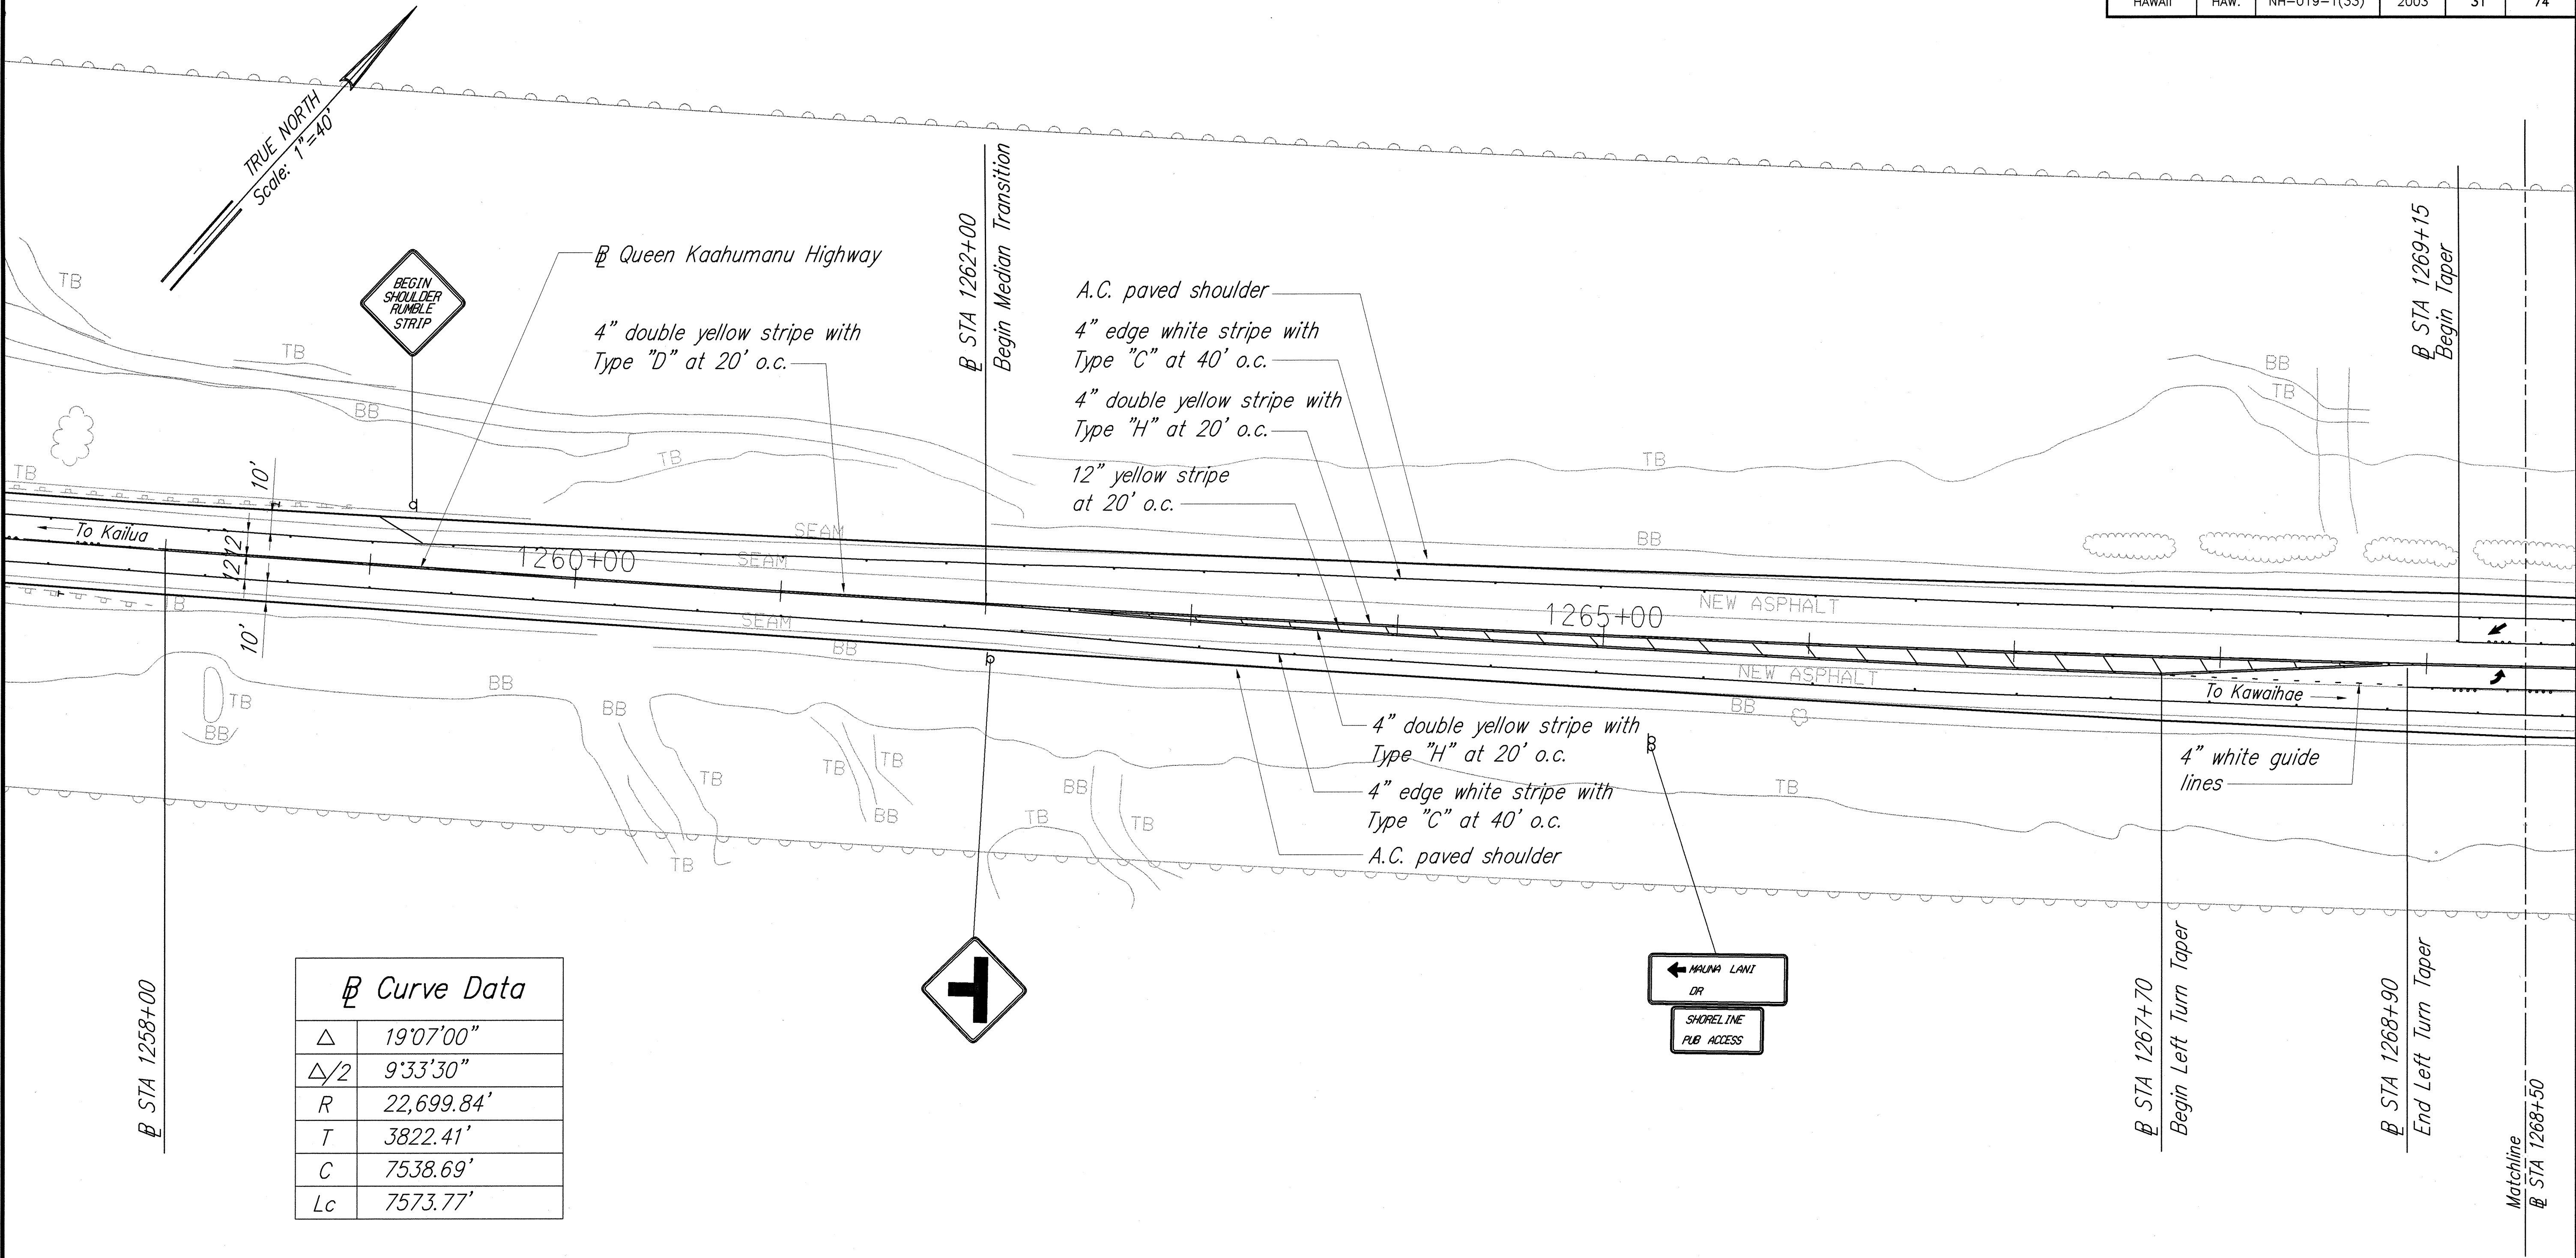

ORIGINAL PLAN	DATE
NO.	
SURVEY PLOTTED BY	
DRAWN BY	
DESIGNED BY	
QUANTITIES BY	
CHECKED BY	


MAUNA LANI DRIVE INTERSECTION – PARTIAL PLAN 1
Scale: 1"=40'

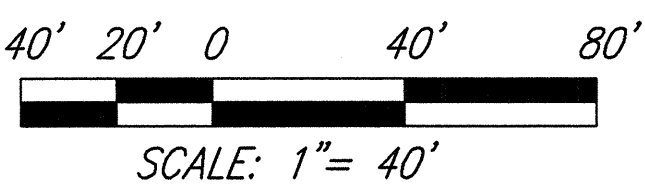

THIS WORK WAS PREPARED BY ME OR UNDER MY SUPERVISION
Edward H. Iida
MITSUNAGA & ASSOCIATES

STATE OF HAWAII
DEPARTMENT OF TRANSPORTATION
HIGHWAYS DIVISION
MAUNA LANI DRIVE INTERSECTION
PARTIAL PLAN – 1
Queen Kaahumanu Highway Resurfacing
Kekaha Kai State Park to Hapuna
Federal-Aid Project No. NH-019-1(33)
Scale: As Noted Date: March 2003
SHEET No. **C-29** OF **68** SHEETS



FED. ROAD DIST. NO.	STATE	FED. AID PROJ. NO.	FISCAL YEAR	SHEET NO.	TOTAL SHEETS
HAWAII	HAW.	NH-019-1(33)	2003	33	74

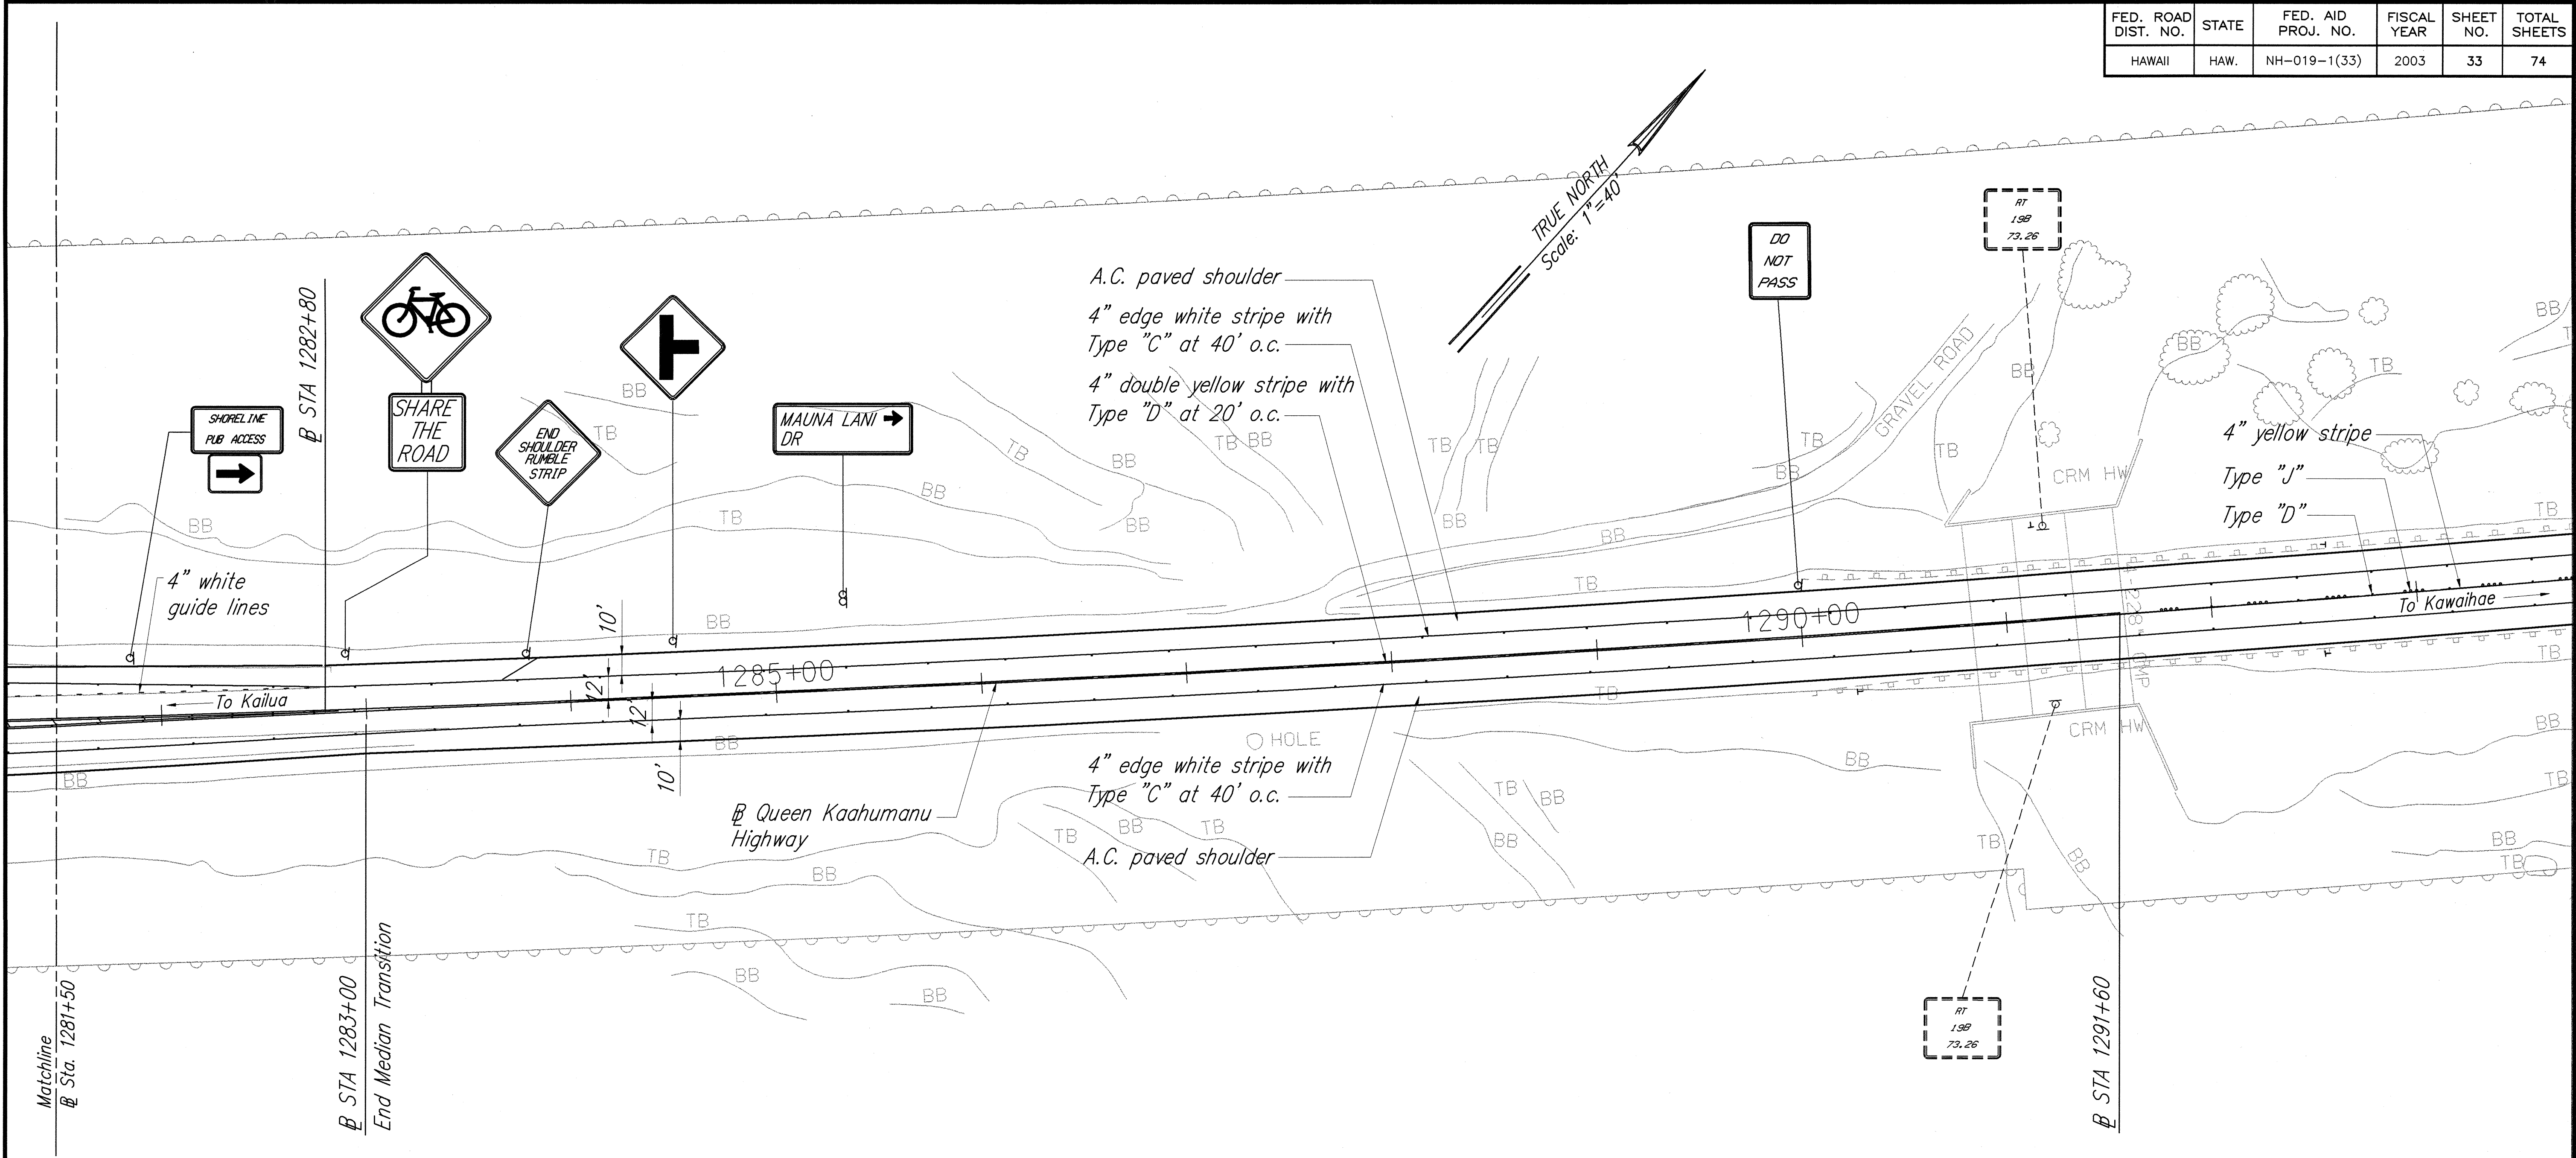

Curve Data

Δ	19°07'00"
$\Delta/2$	9°33'30"
R	22,699.84'
T	3822.41'
C	7538.69'
Lc	7573.77'

MAUNA LANI DRIVE INTERSECTION – PARTIAL PLAN 3
 Scale: 1"=40'

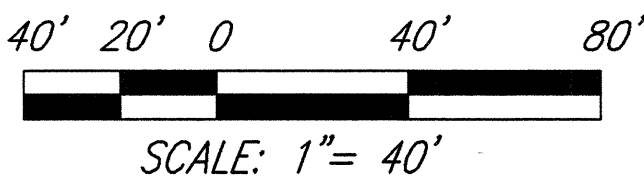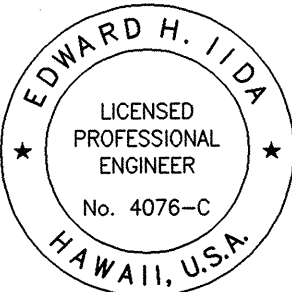



THIS WORK WAS PREPARED BY ME OR UNDER MY SUPERVISION
Edward H. Iida
 MITSUNAGA & ASSOCIATES

STATE OF HAWAII
 DEPARTMENT OF TRANSPORTATION
 HIGHWAYS DIVISION
MAUNA LANI DRIVE INTERSECTION
PARTIAL PLAN – 3
 Queen Kaahumanu Highway Resurfacing
 Kekaha Kai State Park to Hapuna
 Federal-Aid Project No. NH-019-1(33)
 Scale: As Noted Date: March 2003

SHEET No. **C-31** OF **68** SHEETS

ORIGINAL PLAN	SURVEY PLOTTED BY	DATE
	DRAWN BY	DATE
	DESIGNED BY	DATE
	CHECKED BY	DATE

FED. ROAD DIST. NO.	STATE	FED. AID PROJ. NO.	FISCAL YEAR	SHEET NO.	TOTAL SHEETS
HAWAII	HAW.	NH-019-1(33)	2003	34	74

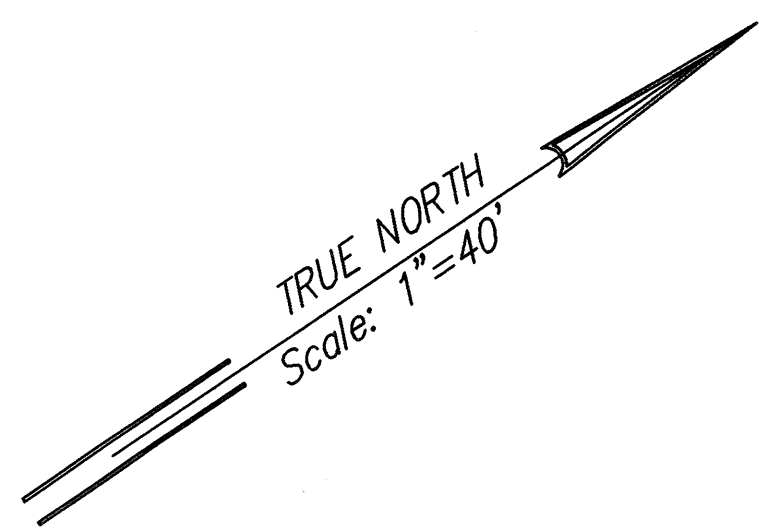
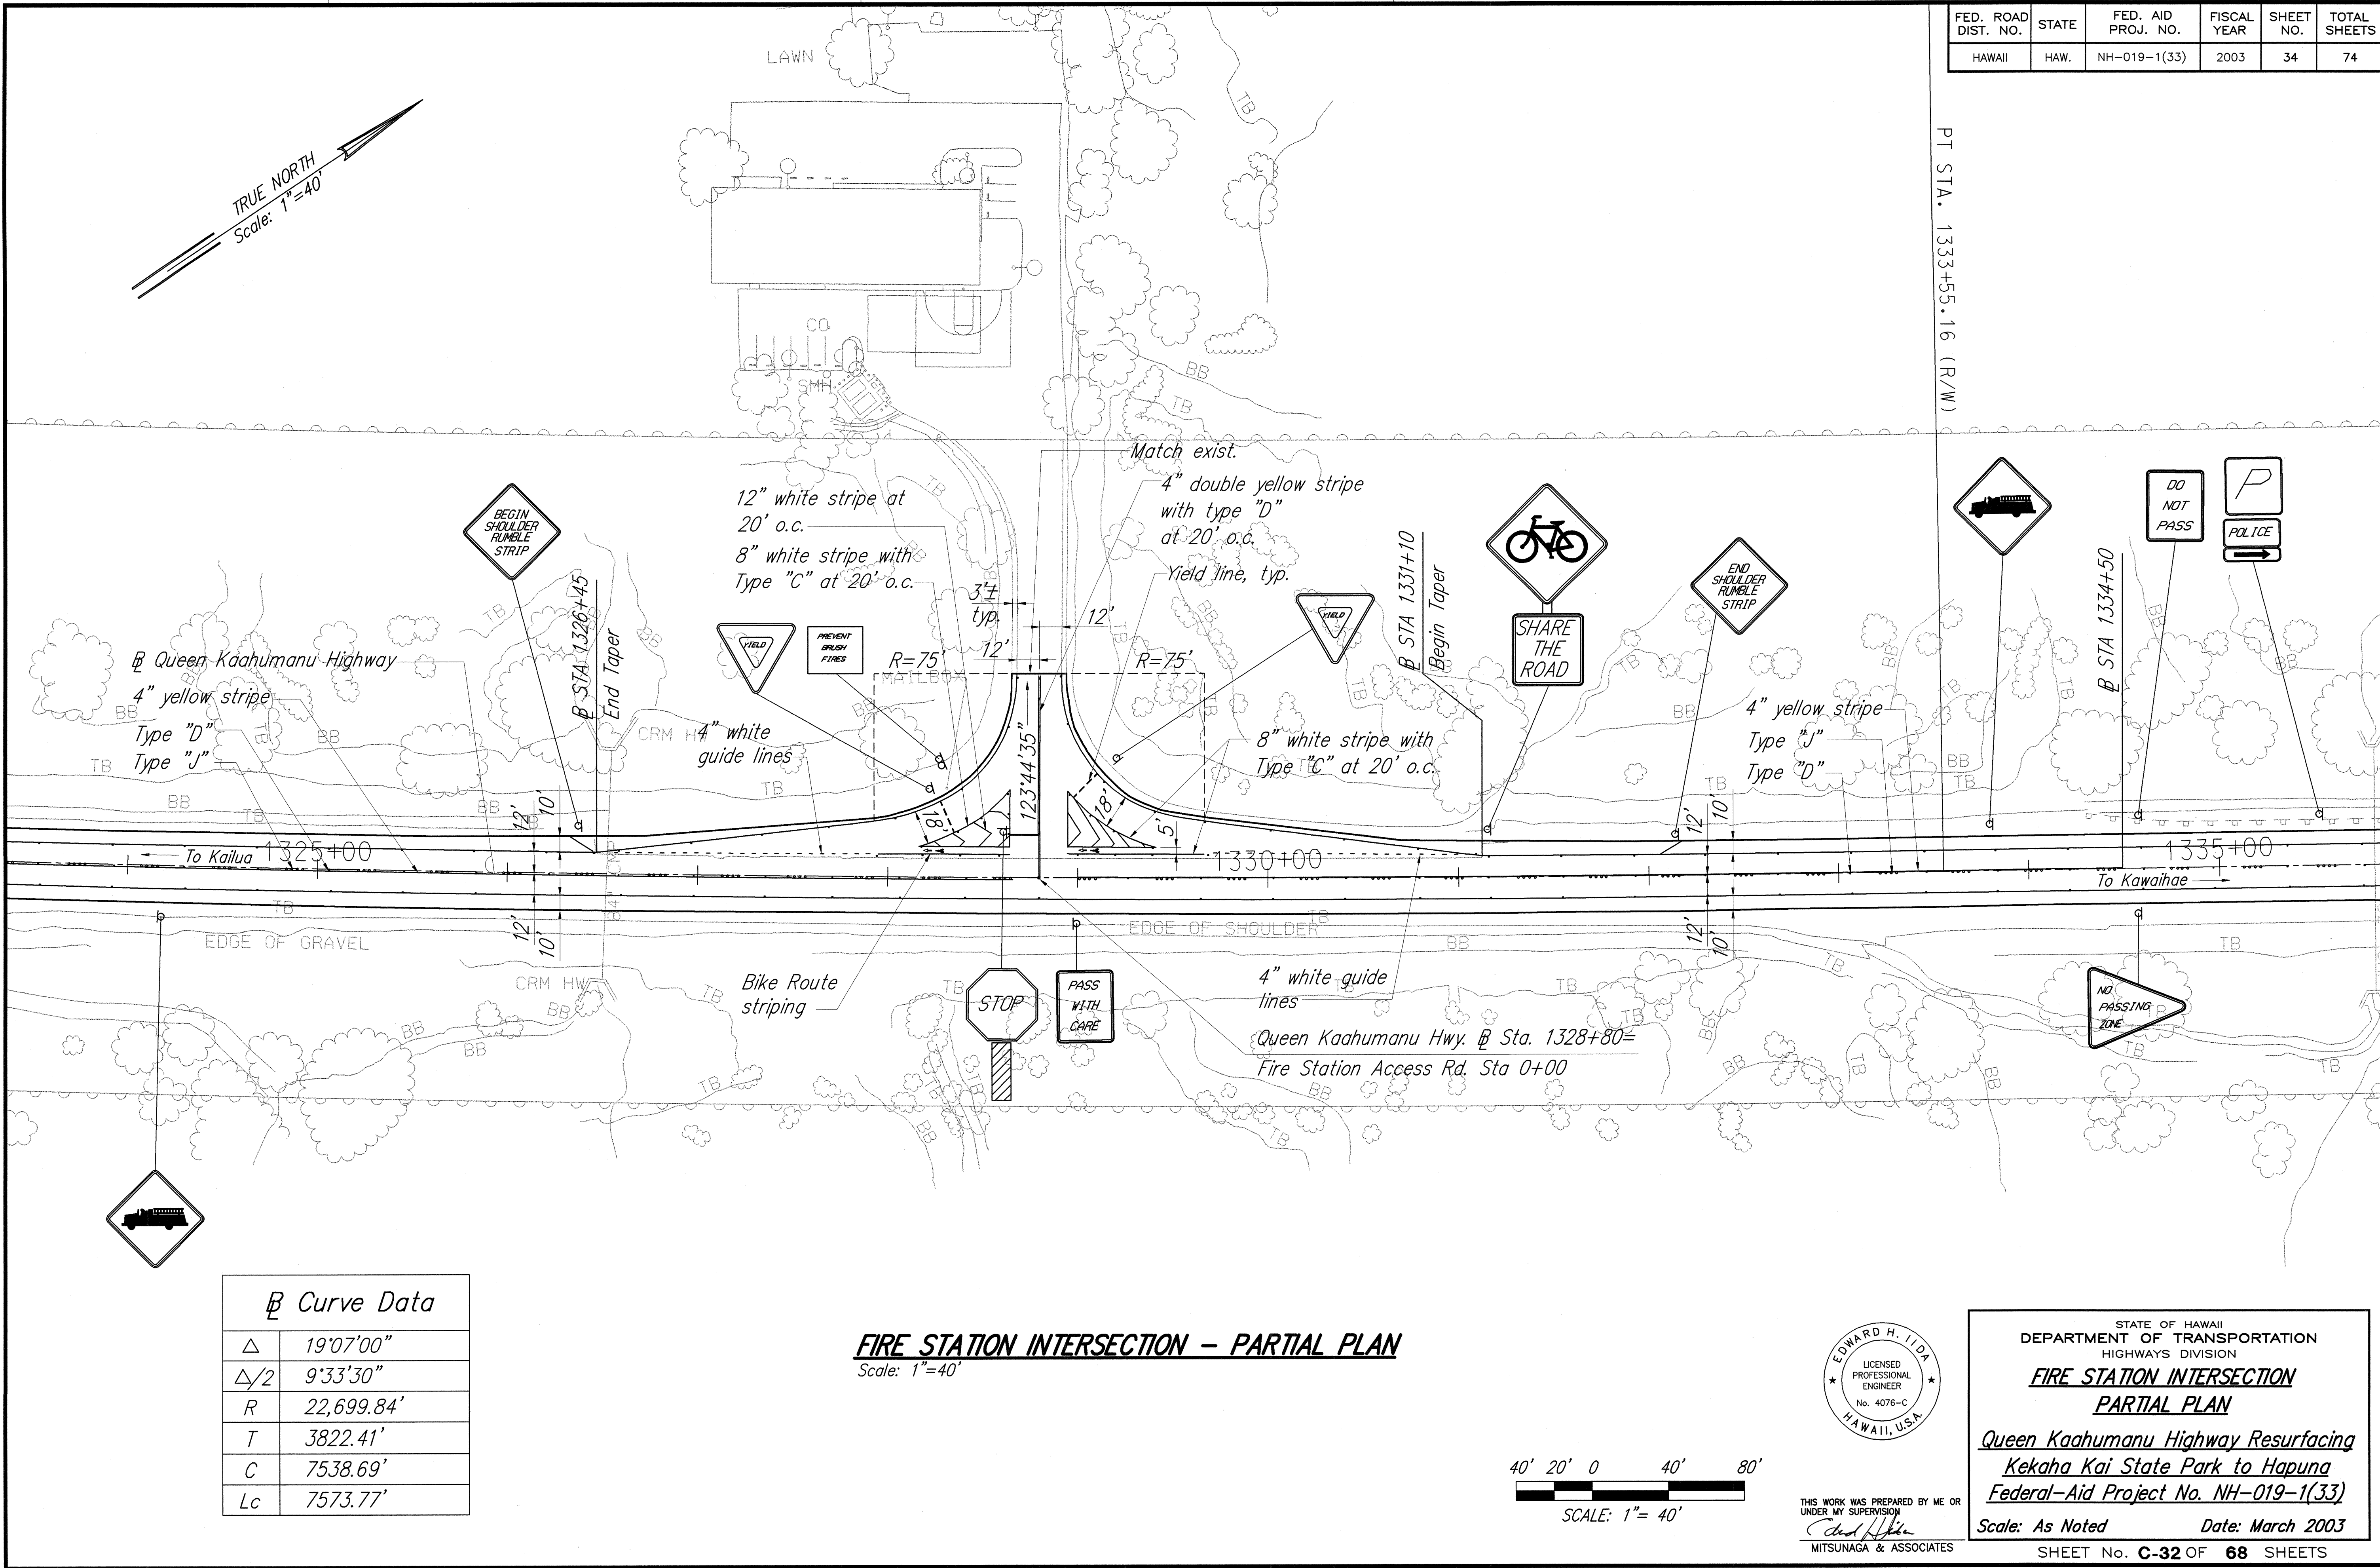


PT STA. 1333+55.16 (R/W)

ORIGINAL PLAN	DATE
NO. 1	3/03
DRAWN BY: G. JIN	
CHECKED BY: C. MC DONALD	
QUANTITIES BY: C. MC DONALD	
CHECKED BY: E. JIN	

Curve Data	
Δ	19°07'00"
$\Delta/2$	9°33'30"
R	22,699.84'
T	3822.41'
C	7538.69'
Lc	7573.77'


FIRE STATION INTERSECTION - PARTIAL PLAN
Scale: 1"=40'

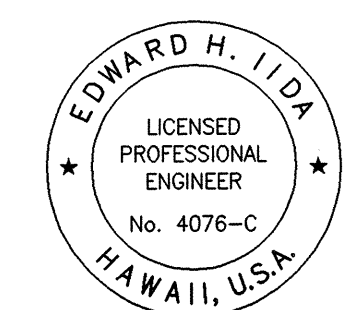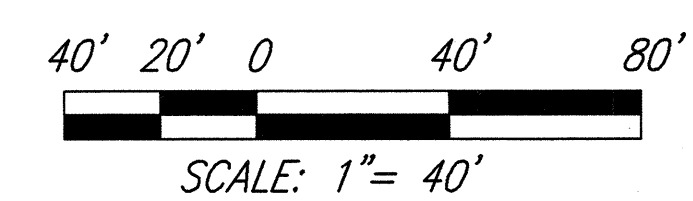

THIS WORK WAS PREPARED BY ME OR UNDER MY SUPERVISION
Edward H. Iida
MITSUNAGA & ASSOCIATES

STATE OF HAWAII
DEPARTMENT OF TRANSPORTATION
HIGHWAYS DIVISION
**FIRE STATION INTERSECTION
PARTIAL PLAN**
Queen Kaahumanu Highway Resurfacing
Kekaha Kai State Park to Hapuna
Federal-Aid Project No. NH-019-1(33)
Scale: As Noted Date: March 2003
SHEET No. **C-32** OF **68** SHEETS

FED. ROAD DIST. NO.	STATE	FED. AID PROJ. NO.	FISCAL YEAR	SHEET NO.	TOTAL SHEETS
HAWAII	HAW.	NH-019-1(33)	2003	35	74

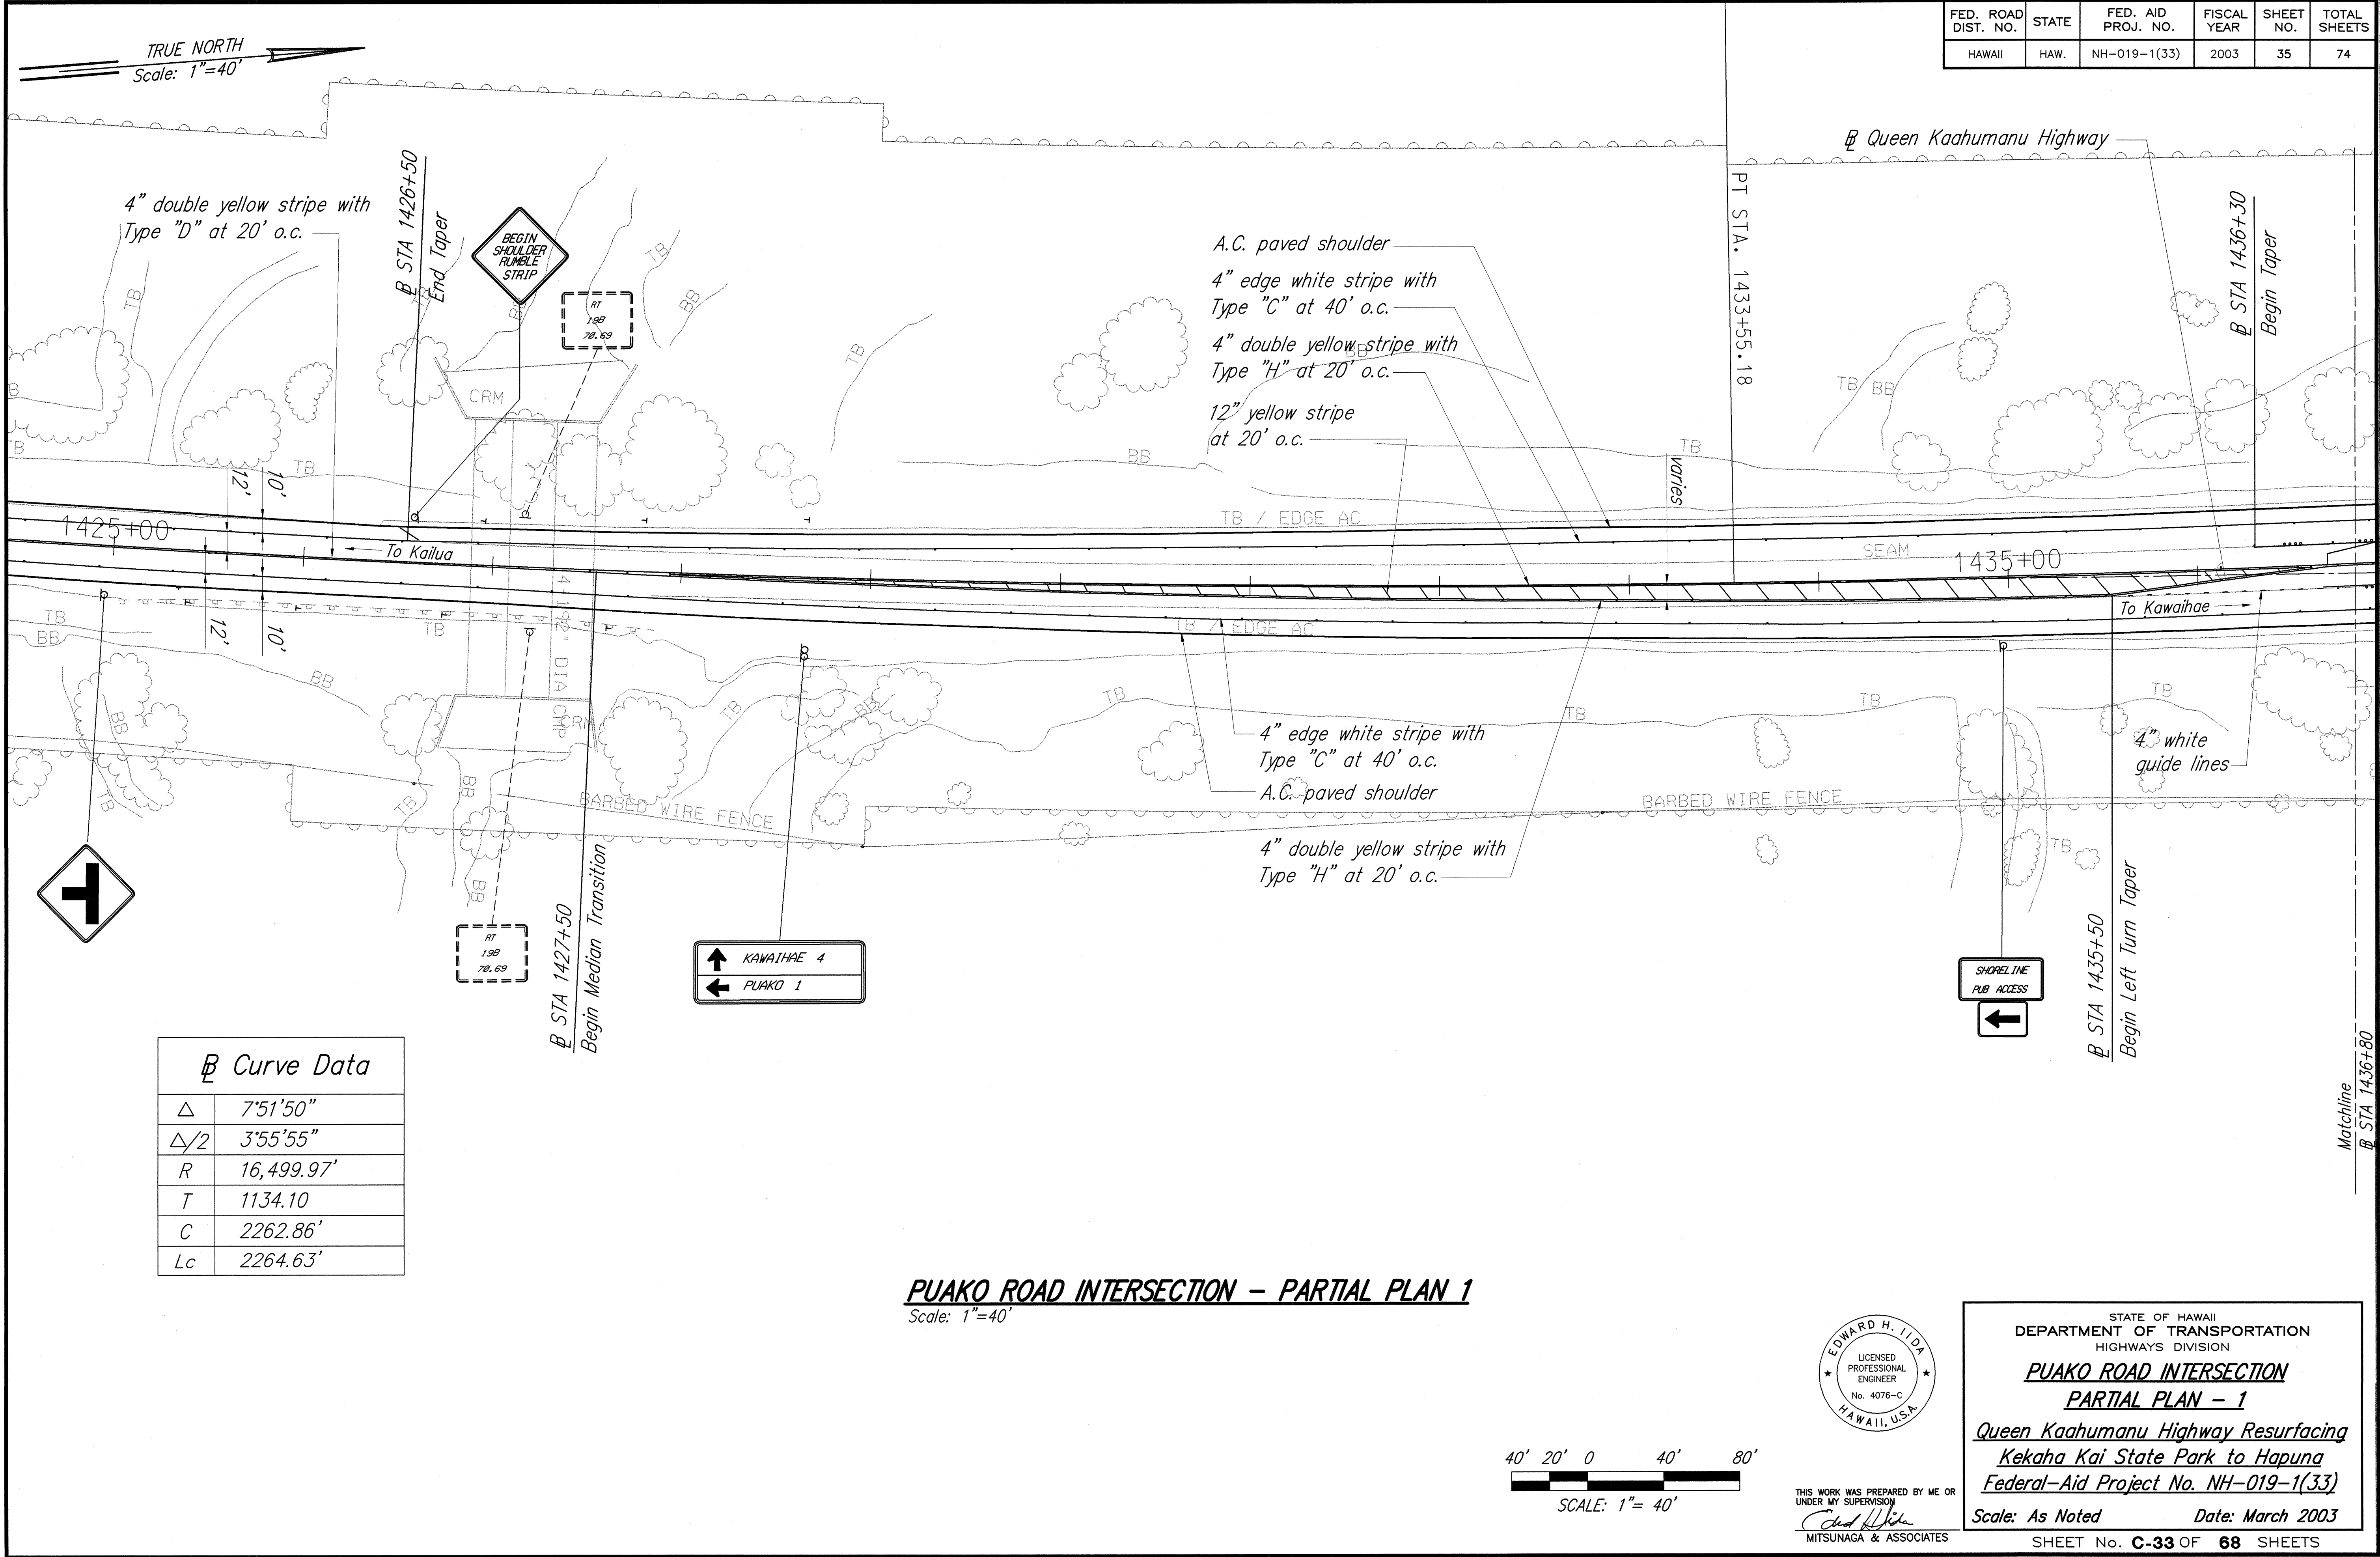


Curve Data

Δ	7°51'50"
$\Delta/2$	3°55'55"
R	16,499.97'
T	1134.10
C	2262.86'
Lc	2264.63'

SURVEY PLOTTED BY	DATE
DRAWN BY	3/03
DESIGNED BY	3/03
QUANTITIES BY	3/03
CHECKED BY	3/03

FED. ROAD DIST. NO.	STATE	FED. AID PROJ. NO.	FISCAL YEAR	SHEET NO.	TOTAL SHEETS
HAWAII	HAW.	NH-019-1(33)	2003	36	74



TRUE NORTH
Scale: 1"=40'

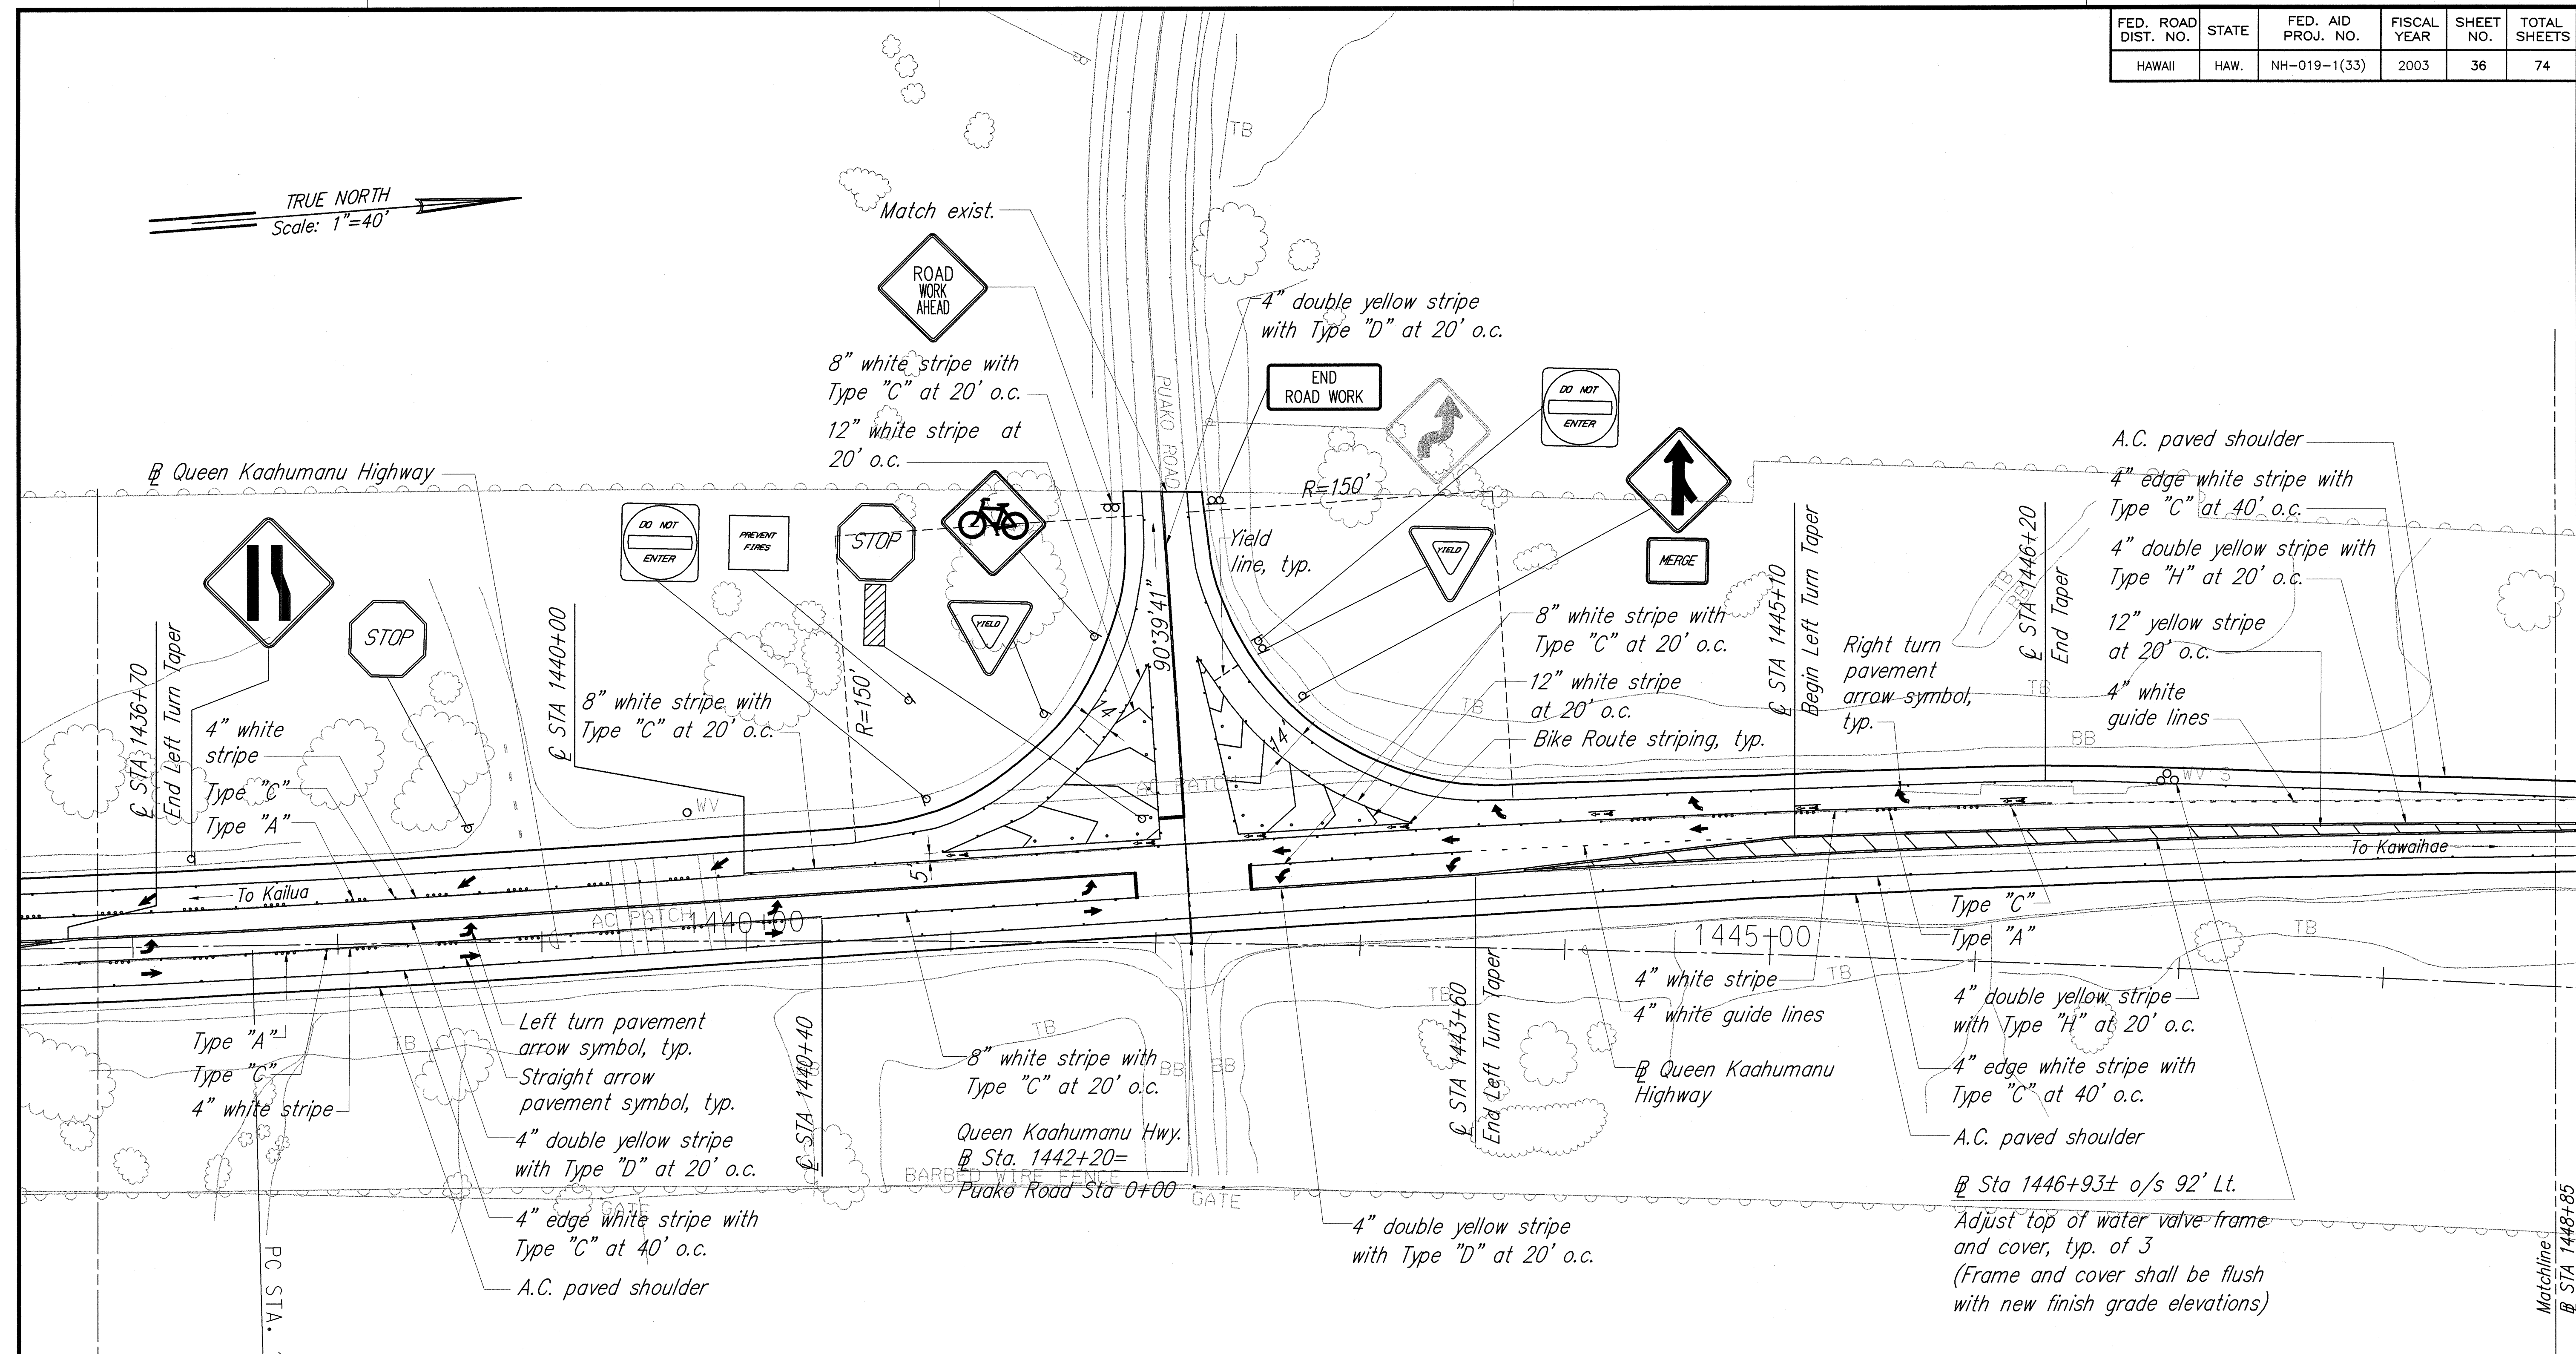

SURVEY PLANNED BY	DATE
DRAWN BY	3/03
DESIGNED BY	3/03
QUANTITIES BY	3/03
CHECKED BY	3/03

Curve Data	
Δ	7°51'50"
$\Delta/2$	3°55'55"
R	16,499.97'
T	1134.10
C	2262.86'
Lc	2264.63'

PUAKO ROAD INTERSECTION - PARTIAL PLAN 2
Scale: 1"=40'

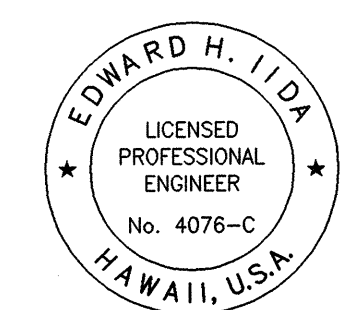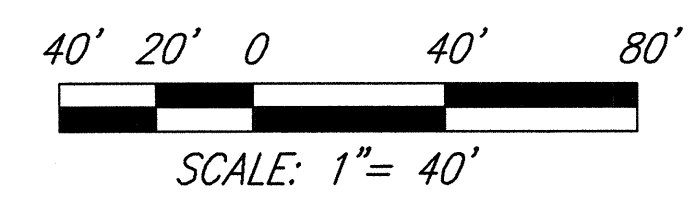

THIS WORK WAS PREPARED BY ME OR UNDER MY SUPERVISION
Edward H. Iida
MITSUNAGA & ASSOCIATES

STATE OF HAWAII
DEPARTMENT OF TRANSPORTATION
HIGHWAYS DIVISION


PUAKO ROAD INTERSECTION
PARTIAL PLAN - 2

*Queen Kaahumanu Highway Resurfacing
Kekaha Kai State Park to Hapuna
Federal-Aid Project No. NH-019-1(33)*

Scale: As Noted Date: March 2003

SHEET No. **C-34** OF **68** SHEETS

FED. ROAD DIST. NO.	STATE	FED. AID PROJ. NO.	FISCAL YEAR	SHEET NO.	TOTAL SHEETS
HAWAII	HAW.	NH-019-1(33)	2003	37	74

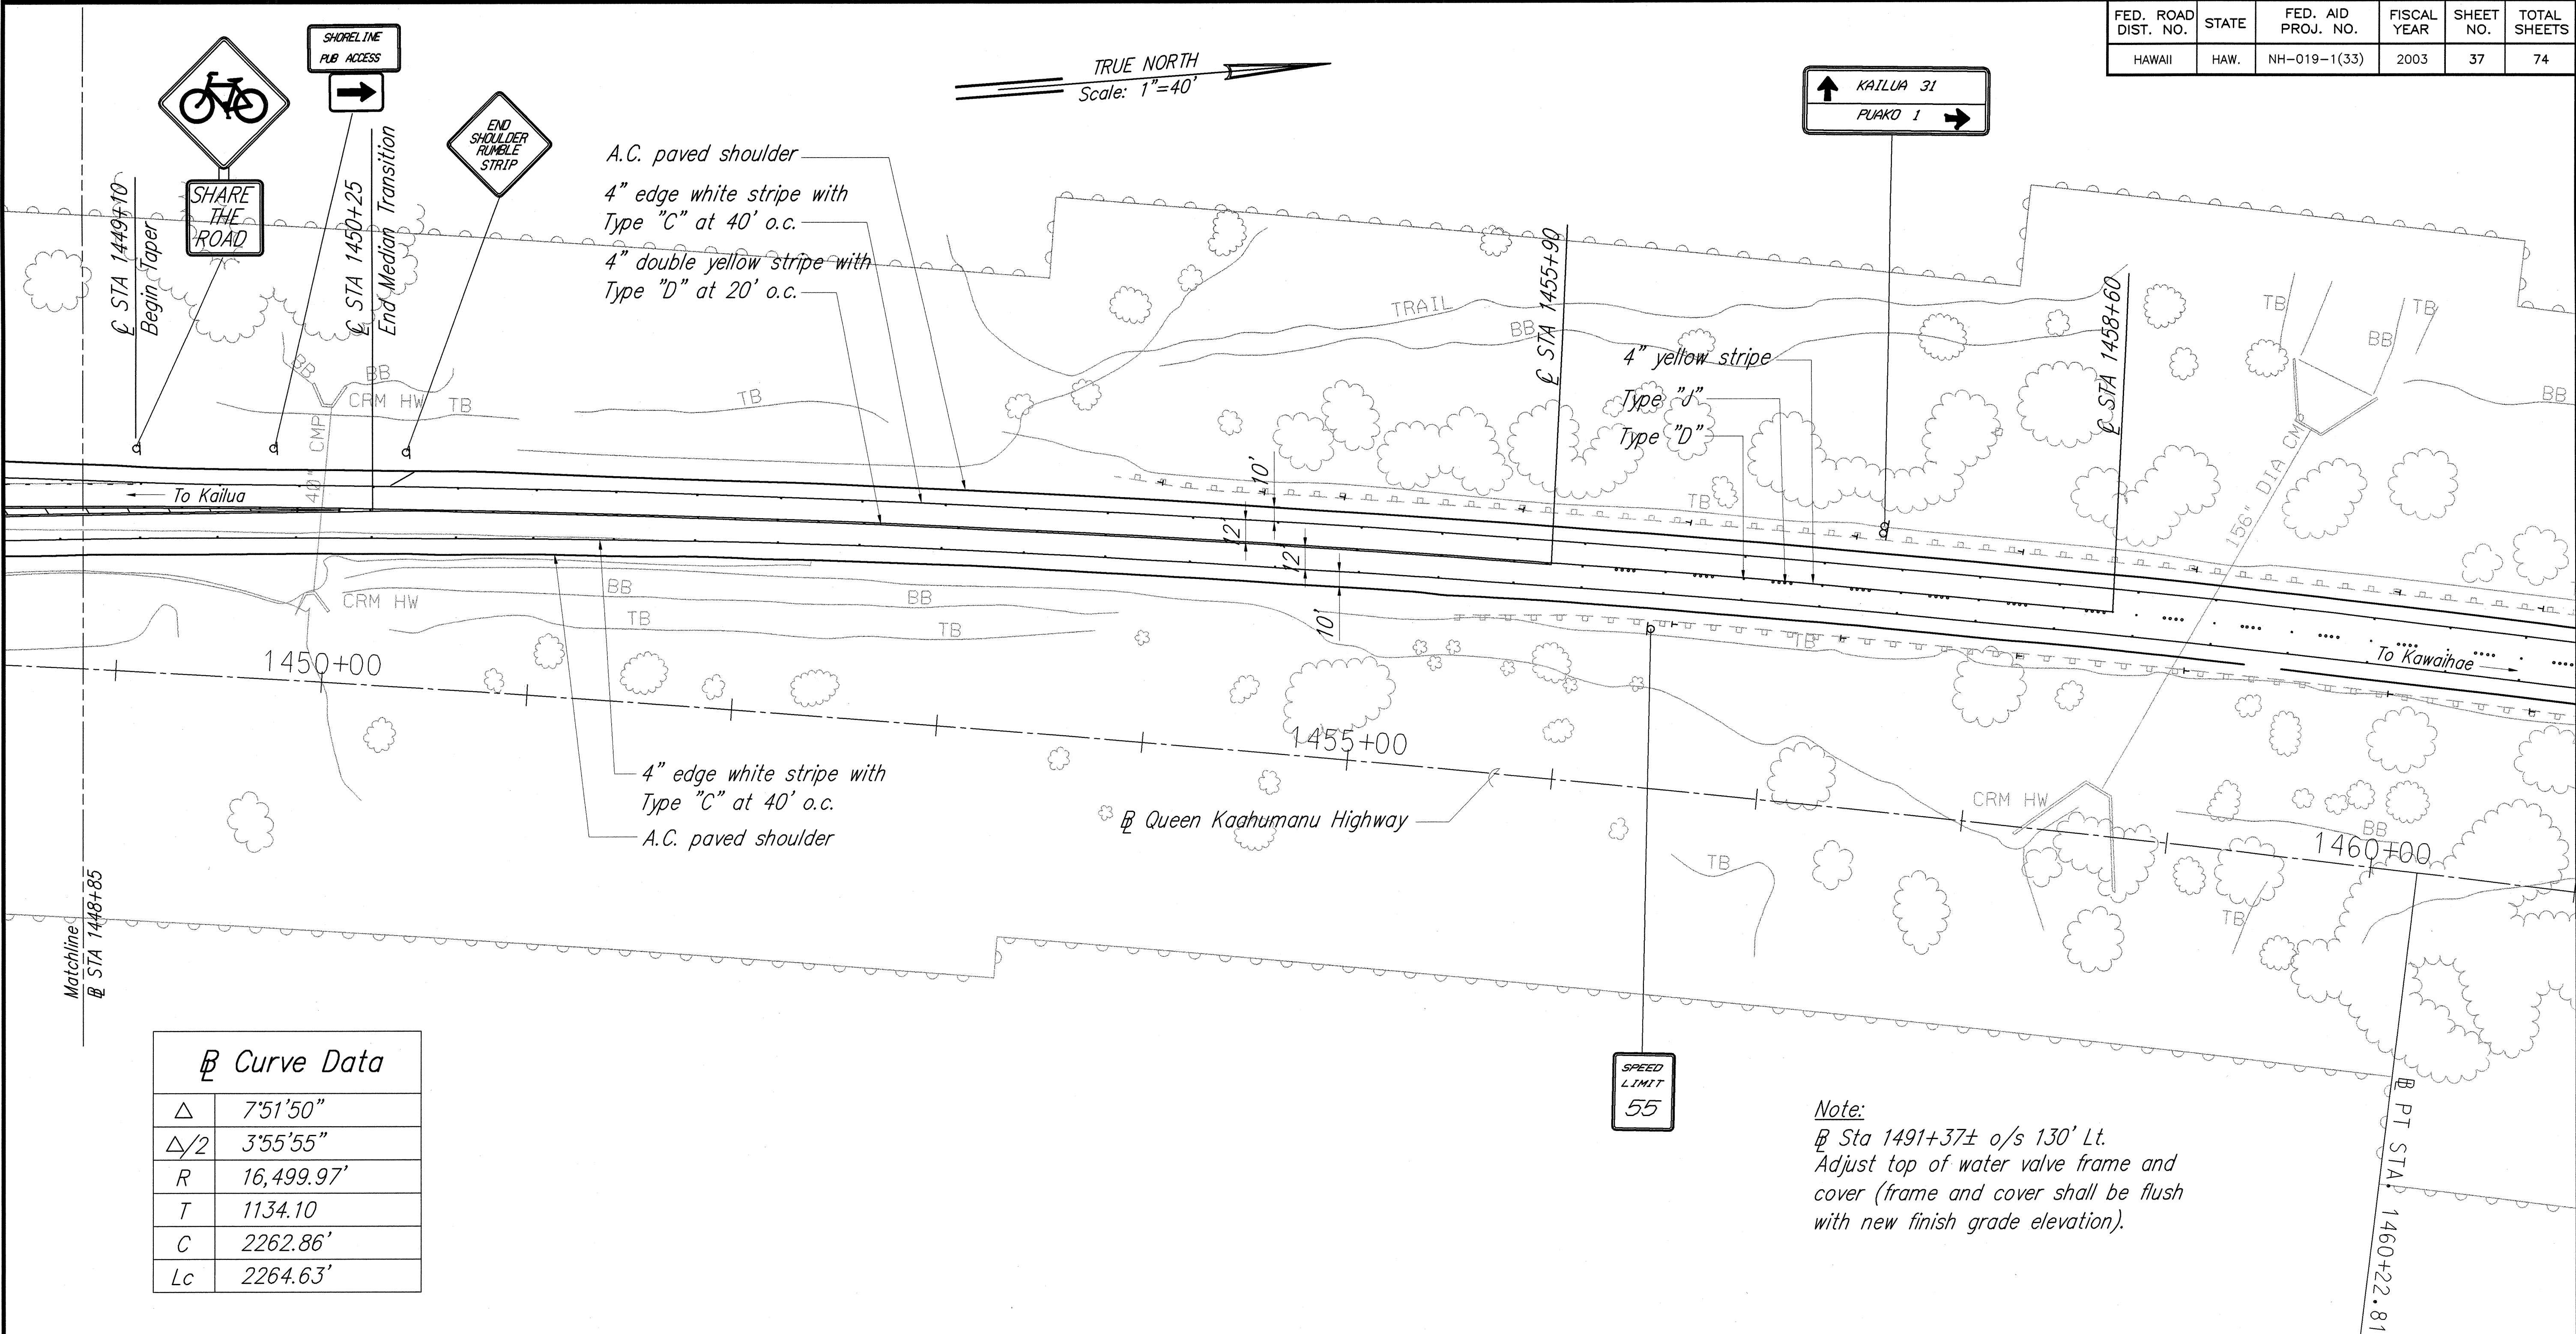



Curve Data

Δ	7°51'50"
$\Delta/2$	3°55'55"
R	16,499.97'
T	1134.10
C	2262.86'
Lc	2264.63'

Note:
 @ Sta 1491+37± o/s 130' Lt.
 Adjust top of water valve frame and cover (frame and cover shall be flush with new finish grade elevation).

SURVEY PLOTTED BY	DATE
DRAWN BY	3/03
DESIGNED BY	3/03
QUANTITIES BY	3/03
CHECKED BY	3/03

PUAKO ROAD INTERSECTION - PARTIAL PLAN 3
 Scale: 1"=40'

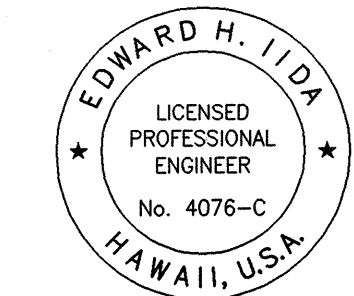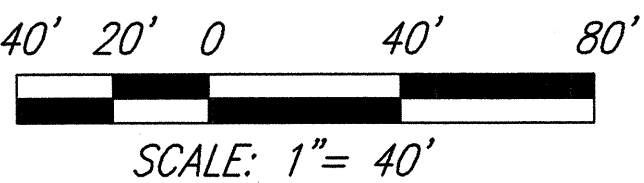

THIS WORK WAS PREPARED BY ME OR UNDER MY SUPERVISION
Edward H. Iida
 MITSUNAGA & ASSOCIATES

STATE OF HAWAII
 DEPARTMENT OF TRANSPORTATION
 HIGHWAYS DIVISION

PUAKO ROAD INTERSECTION
PARTIAL PLAN - 3

*Queen Kaahumanu Highway Resurfacing
 Kekaha Kai State Park to Hapuna
 Federal-Aid Project No. NH-019-1(33)*

Scale: As Noted Date: March 2003

SHEET No. **C-35** OF **68** SHEETS