



FED. ROAD DIST. NO.	STATE	FED. AID PROJ. NO.	FISCAL YEAR	SHEET NO.	TOTAL SHEETS
HAWAII	HAW.	NH-019-1(34)	2004	ADD.12	68

NOTES:


1. Pay limits for AC Mix V, Machine Paving and AC Mix V, Hand Paving, are as shown.
2. AC Mix V, shall be paid for under Item No. 401.0501; AC Mix No. V, Hand Paving shall be paid for under Item No. 401.0502; AC Mix No. V, Machine Paving shall be paid for under Item No. 101.0503.
3. Excavating, placing, leveling, and compacting of suitable excavated material shall not be paid for separately, but shall be considered incidental to various contract items in Section 401 - Asphalt Concrete Pavement.
4. Compaction requirements of Cold Planed material shall be in accordance with Section 203 - Excavation and Embankment.
5. Maintain longitudinal drainage as shown on the plans or as directed by the Engineer.
6. Contractor's attention is called to the increase in the asphalt content and compaction requirements in Section 401 - Asphalt Concrete Pavement, Paragraph 401.05-(E)-(3) of the Special Provisions.

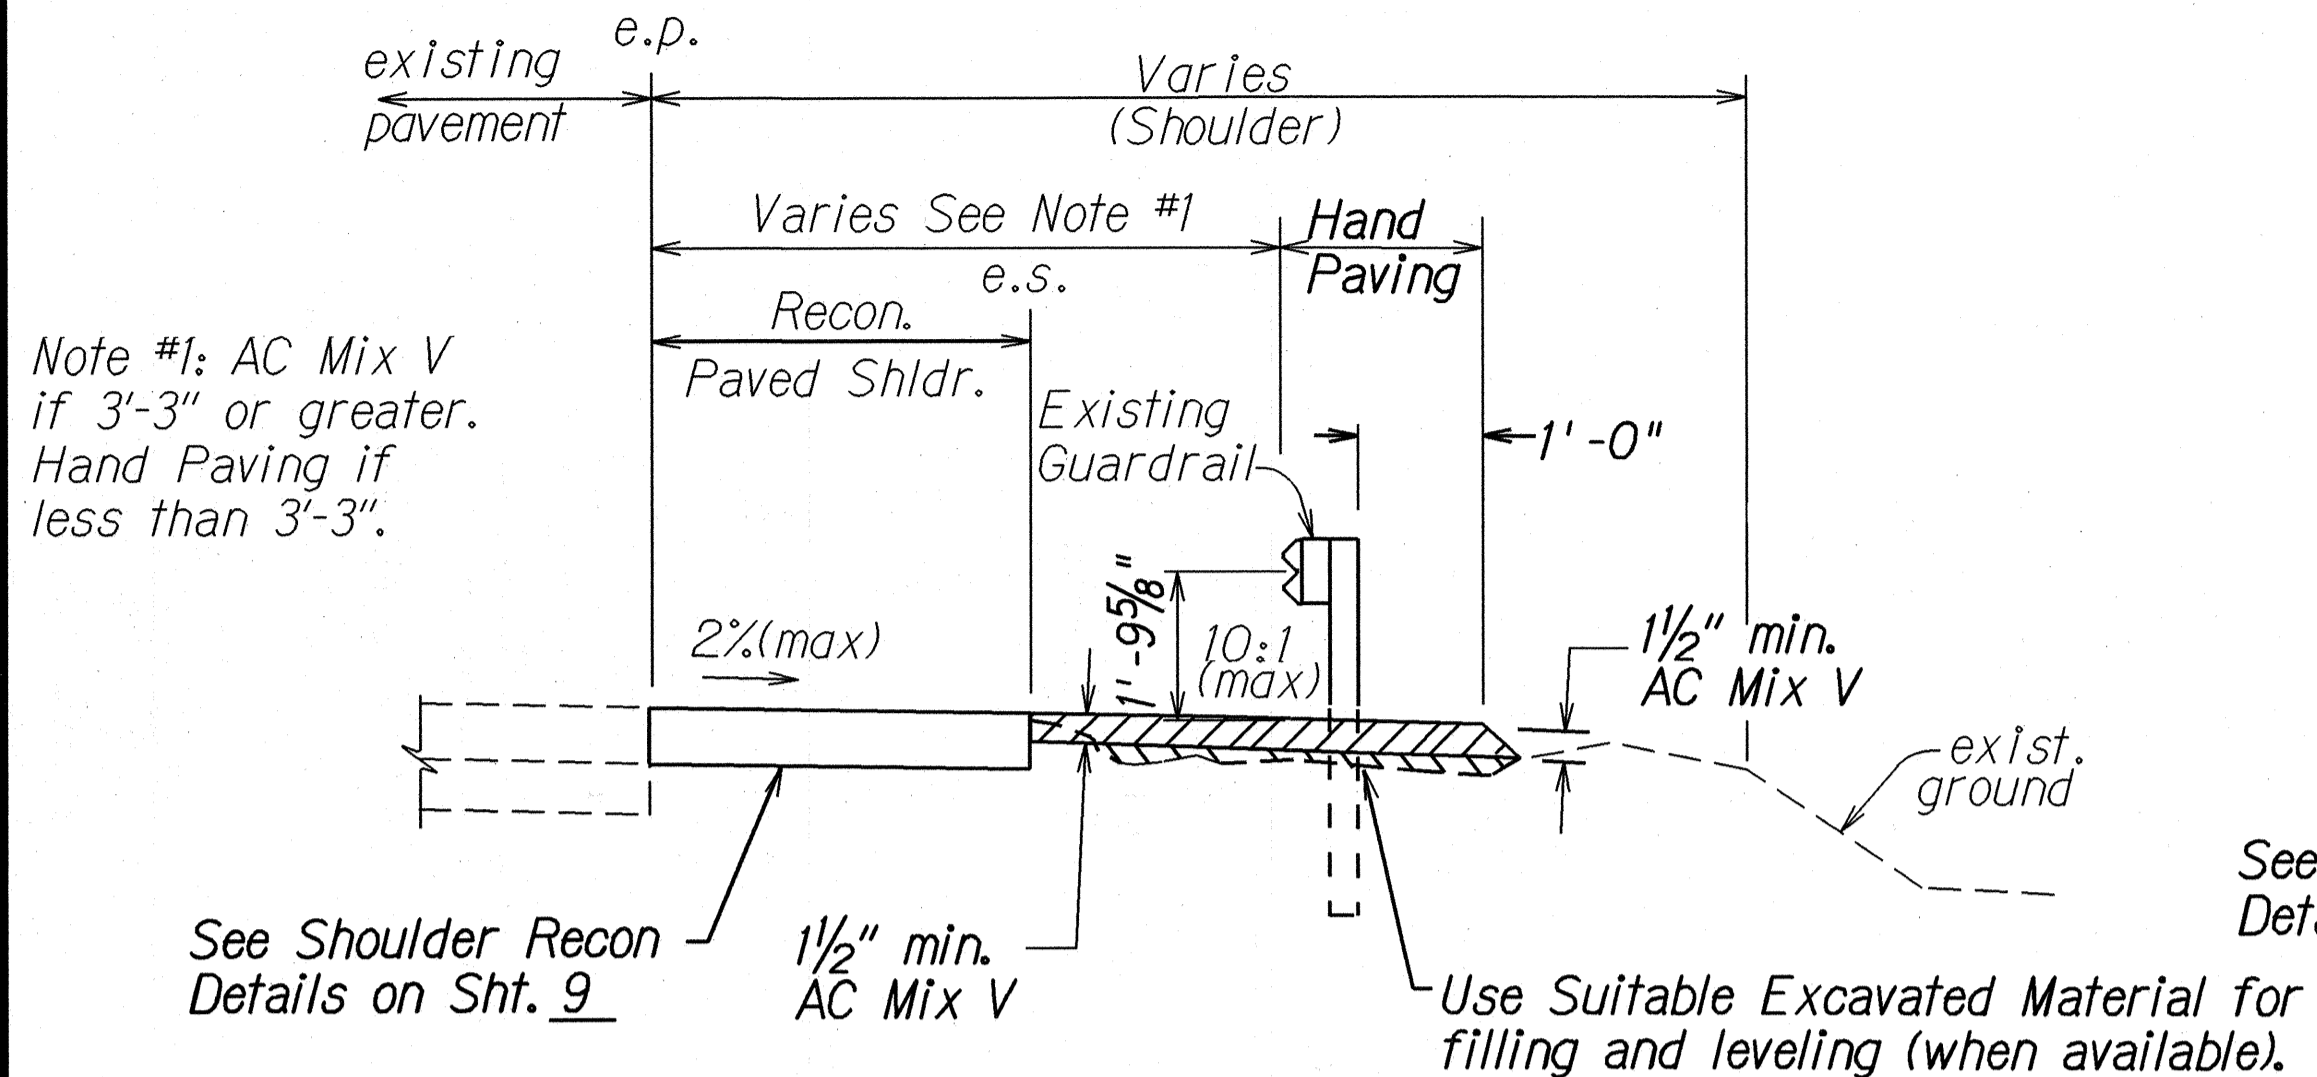


TYPICAL PAVING UNDER EXISTING GUARDRAIL
Not To Scale

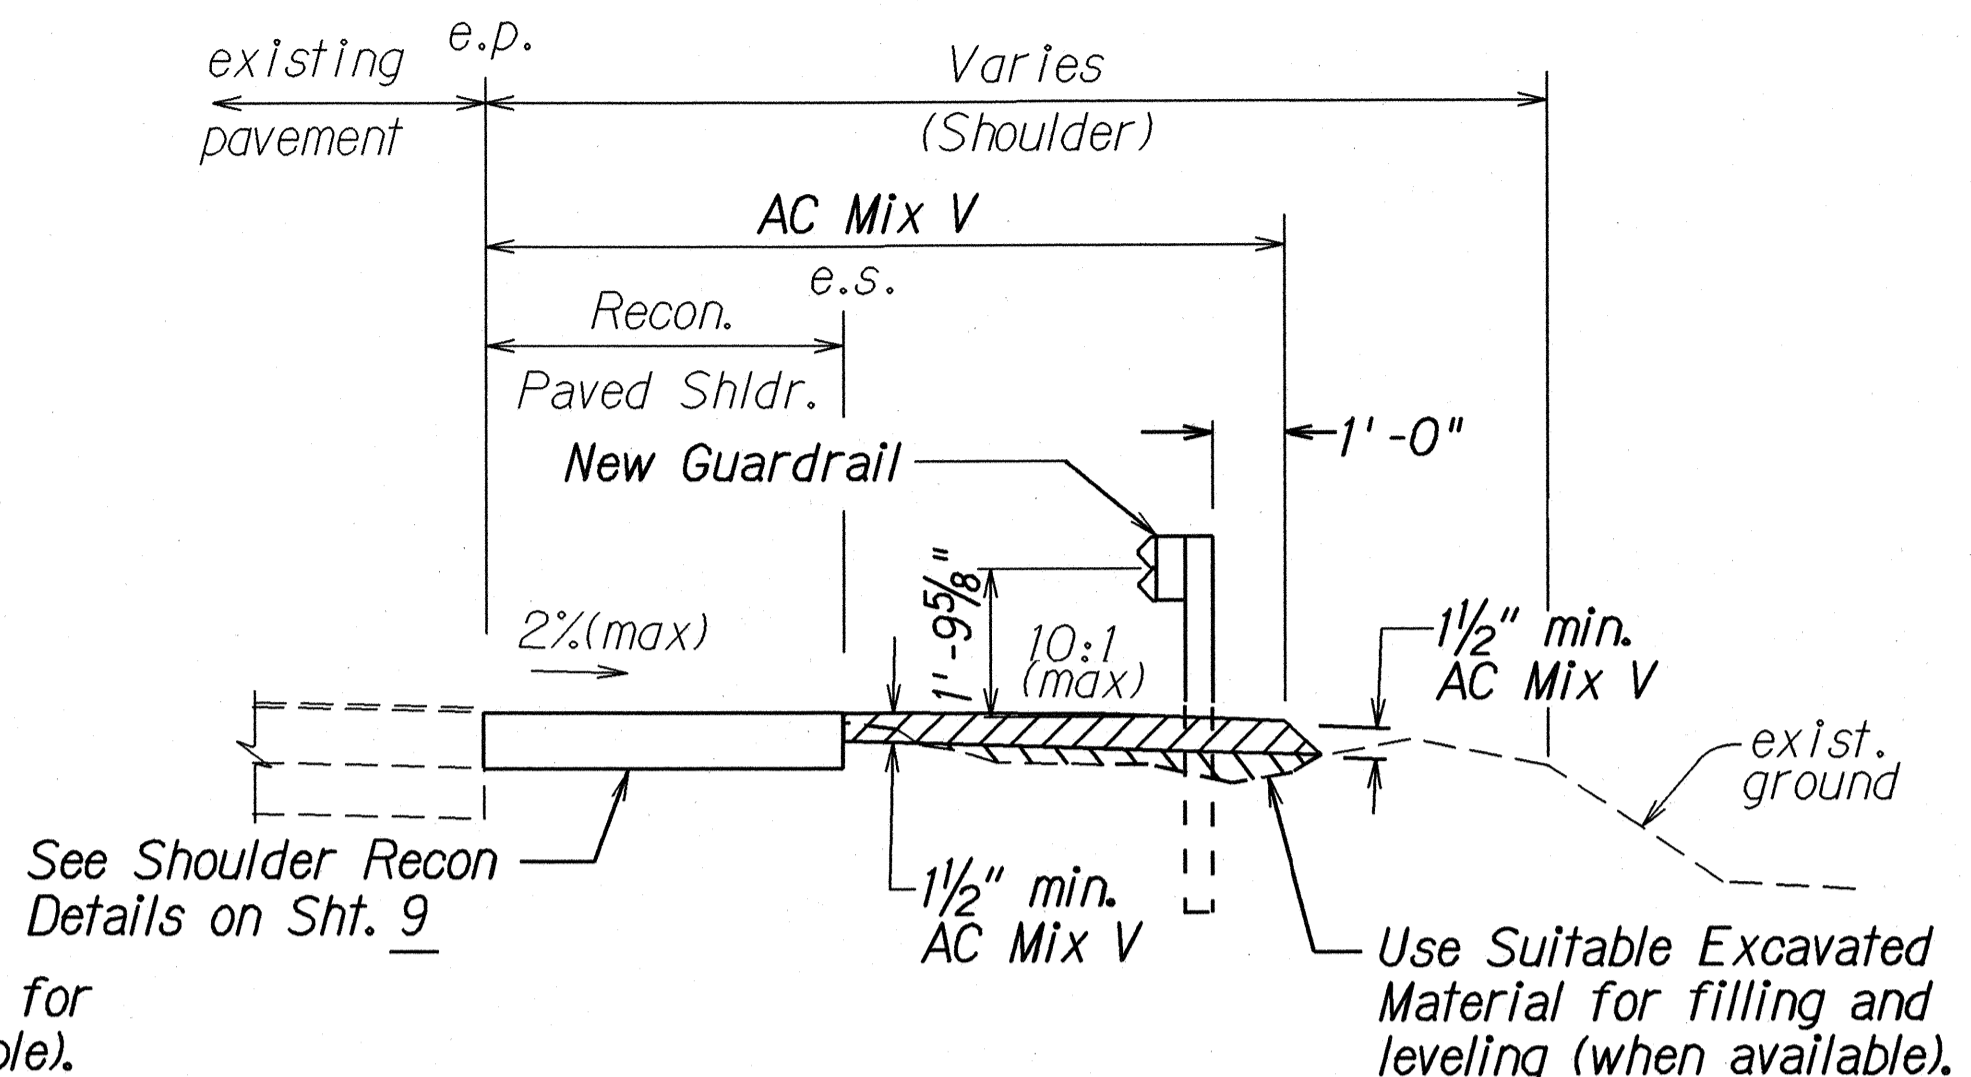


TYPICAL PAVING UNDER NEW GUARDRAIL
Not To Scale

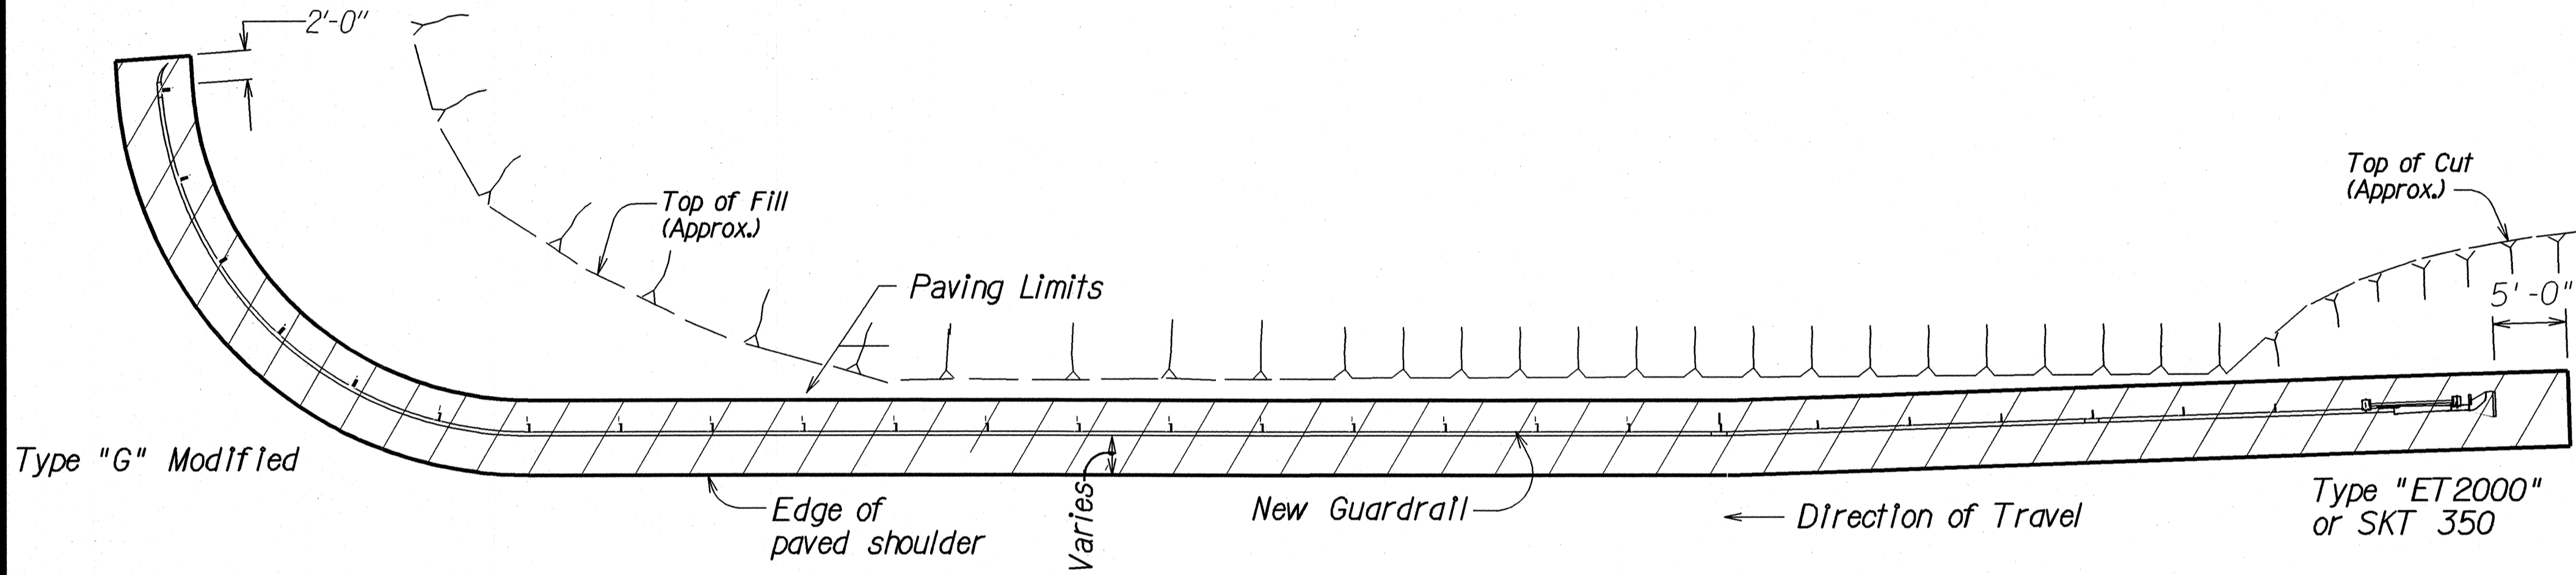

PLAN - PAVING UNDER GUARDRAIL
Not To Scale

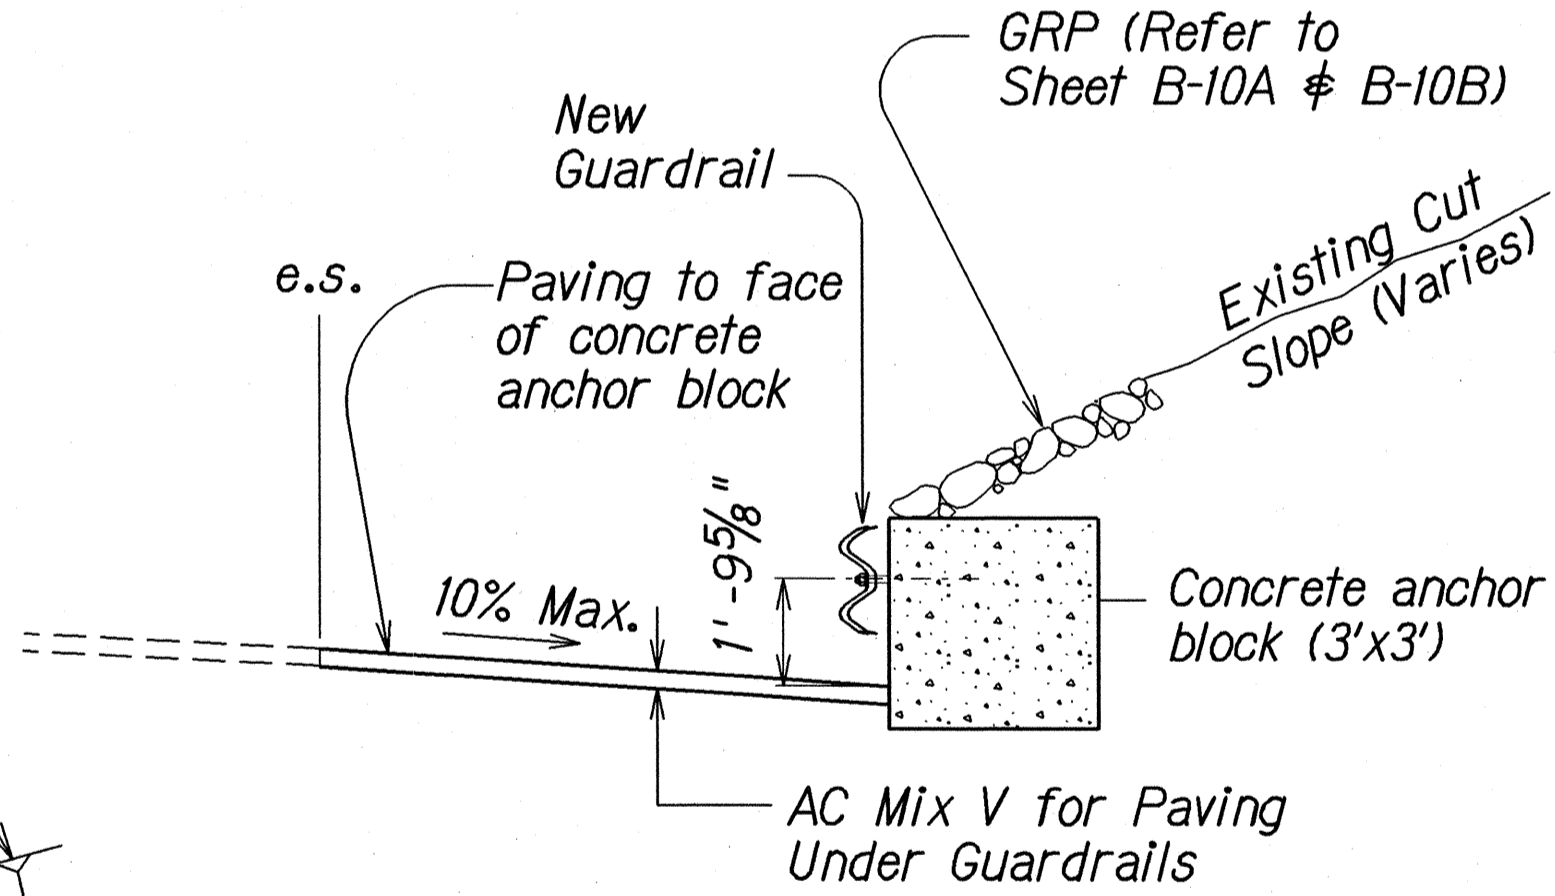

SECTION "A-A"
Not To Scale

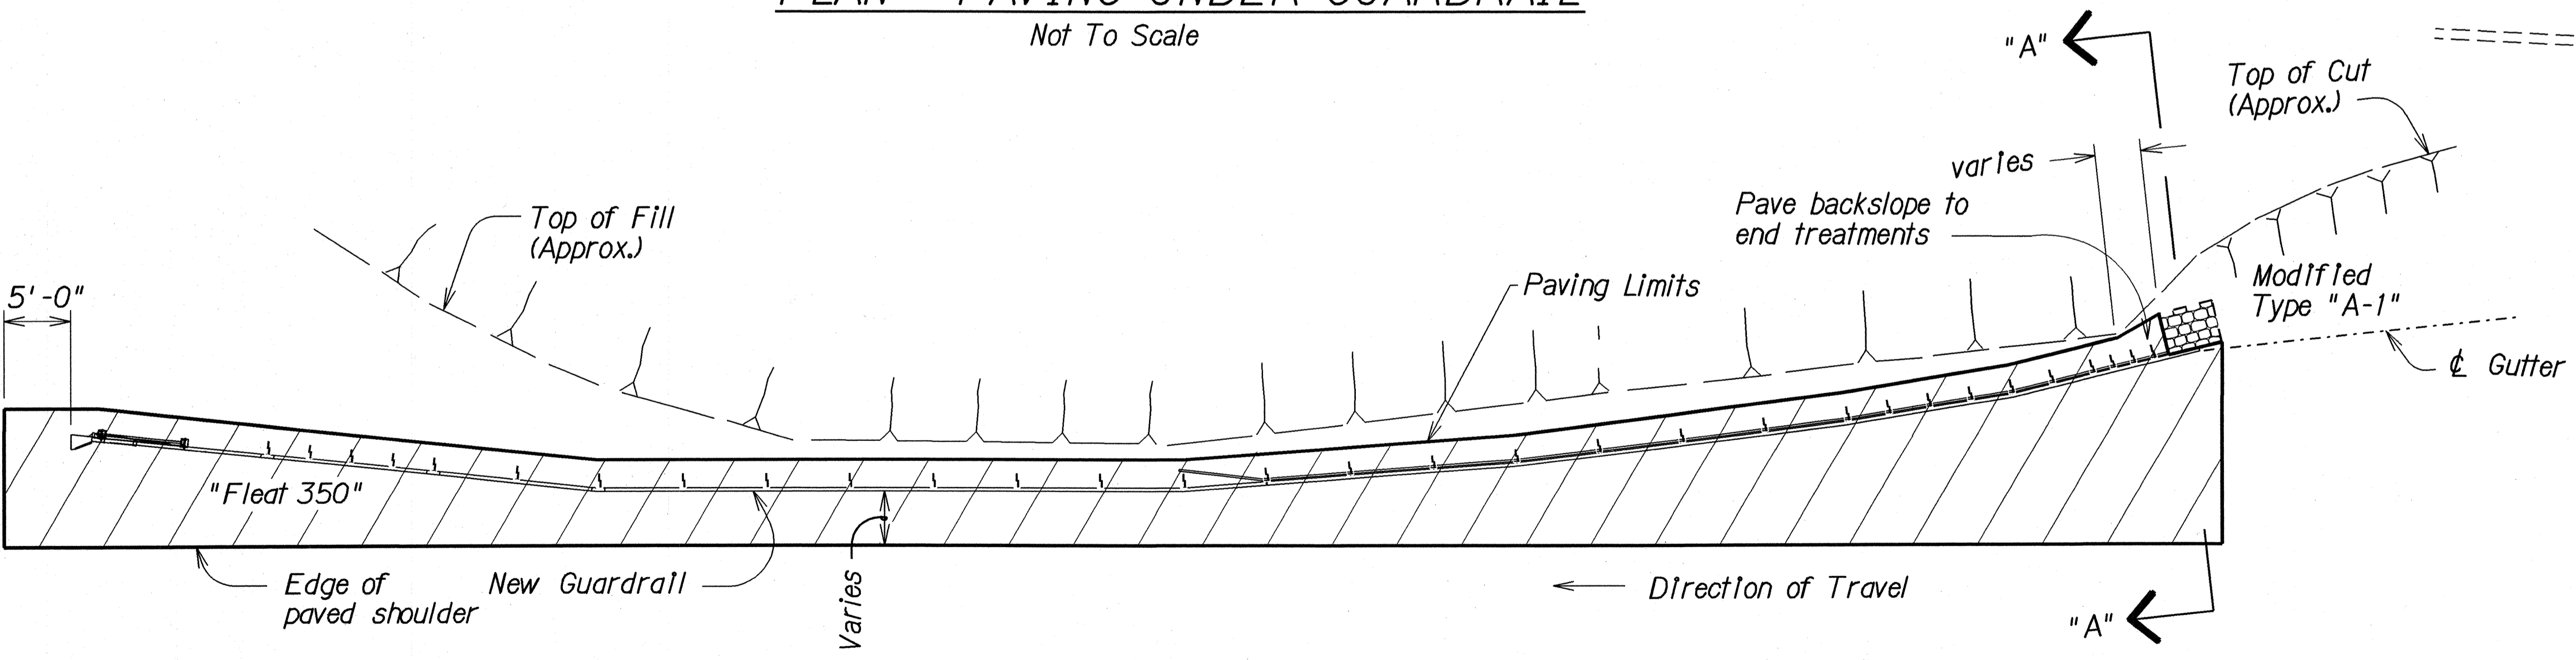

PLAN - PAVING UNDER GUARDRAIL
Not To Scale

6/15/04	Revised Notes and Typical Paving Details
DATE	REVISION

STATE OF HAWAII
DEPARTMENT OF TRANSPORTATION
HIGHWAYS DIVISION

**RECONSTRUCTION OF SHOULDERS
AND FULL PAVING UNDER GUARDRAIL**
KAWAIIHAE ROAD RESURFACING
GUARDRAIL AND SHOULDER IMPROVEMENTS
F.A. PROJ. NO. NH-019-1(34)
Scale: none Date: June, 2003

DESIGNED BY	DATE
DRAWN BY	
CHECKED BY	
NOTED BY	
QUANTITIES BY	
REVISIONS	

r 3/25/02 h3/052/Hawaii District Project Plans/Guardrail Details/reconshldr.dgn