



FED. ROAD DIST. NO.	STATE	FED. AID PROJ. NO.	FISCAL YEAR	SHEET NO.	TOTAL SHEETS
HAWAII	HAW.	NH-019-1(34)	2004	ADD.11	68

**NOTES:**


1. Pay limits for AC Mix V, Machine Paving and AC Mix V, Hand Paving, are as shown.
2. AC Mix No. V, Hand Paving shall be paid for under Item No. 401.0502 and AC Mix No. V, Machine Paving shall be paid for under Item No. 401.0503.
3. Excavating, placing, leveling, and compacting of suitable excavated material shall not be paid for separately, but shall be considered incidental to various contract items in Section 401 - Asphalt Concrete Pavement.
4. Compaction requirements of Cold Planed material shall be in accordance with Section 203 - Excavation and Embankment.
5. Maintain longitudinal drainage as shown on the plans or as directed by the Engineer.
6. Contractor's attention is called to the increase in the asphalt content and compaction requirements in Section 401 - Asphalt Concrete Pavement, Paragraph 401.05-(E)-(3) of the Special Provisions.

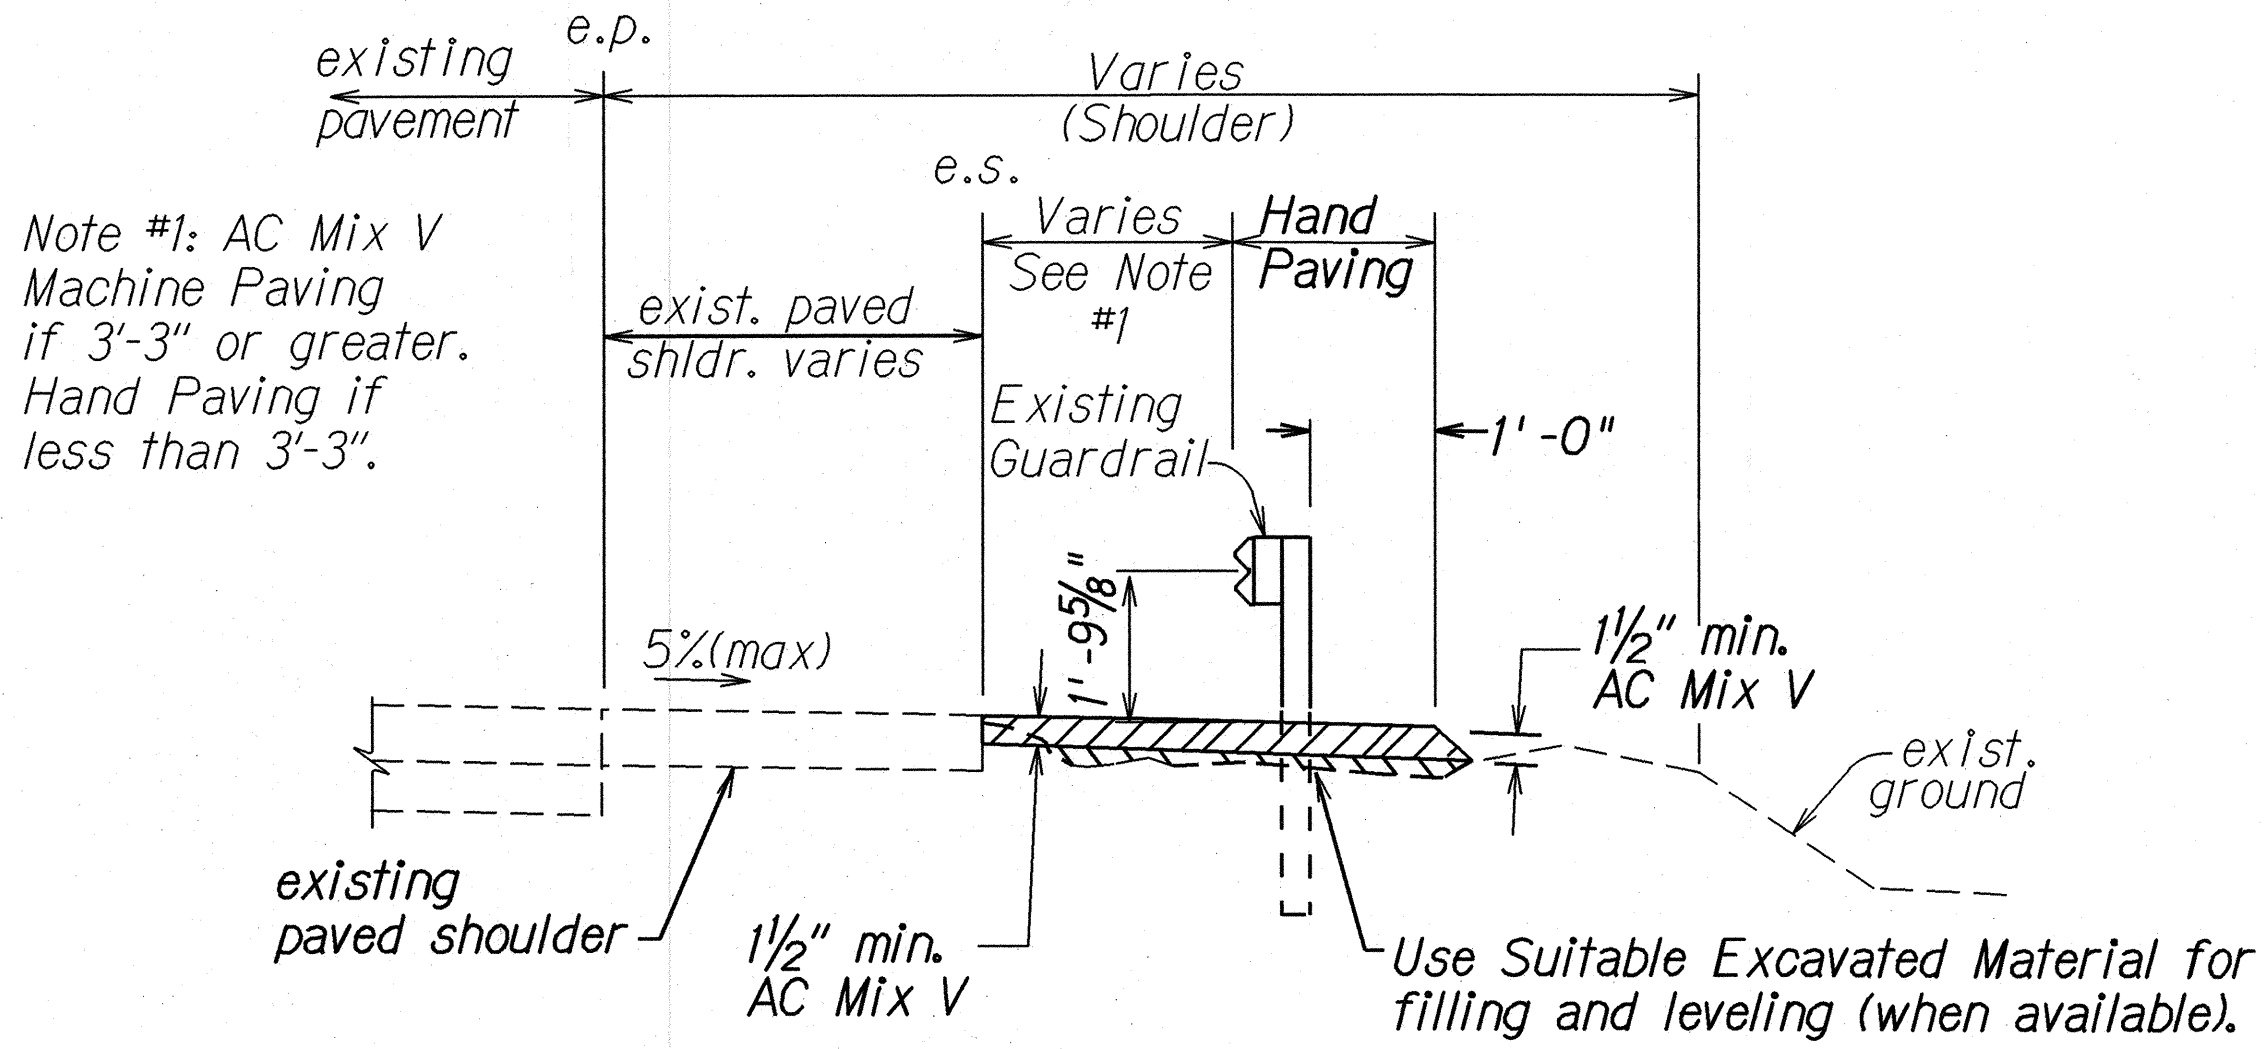


**TYPICAL PAVING UNDER EXISTING GUARDRAIL**  
Not To Scale

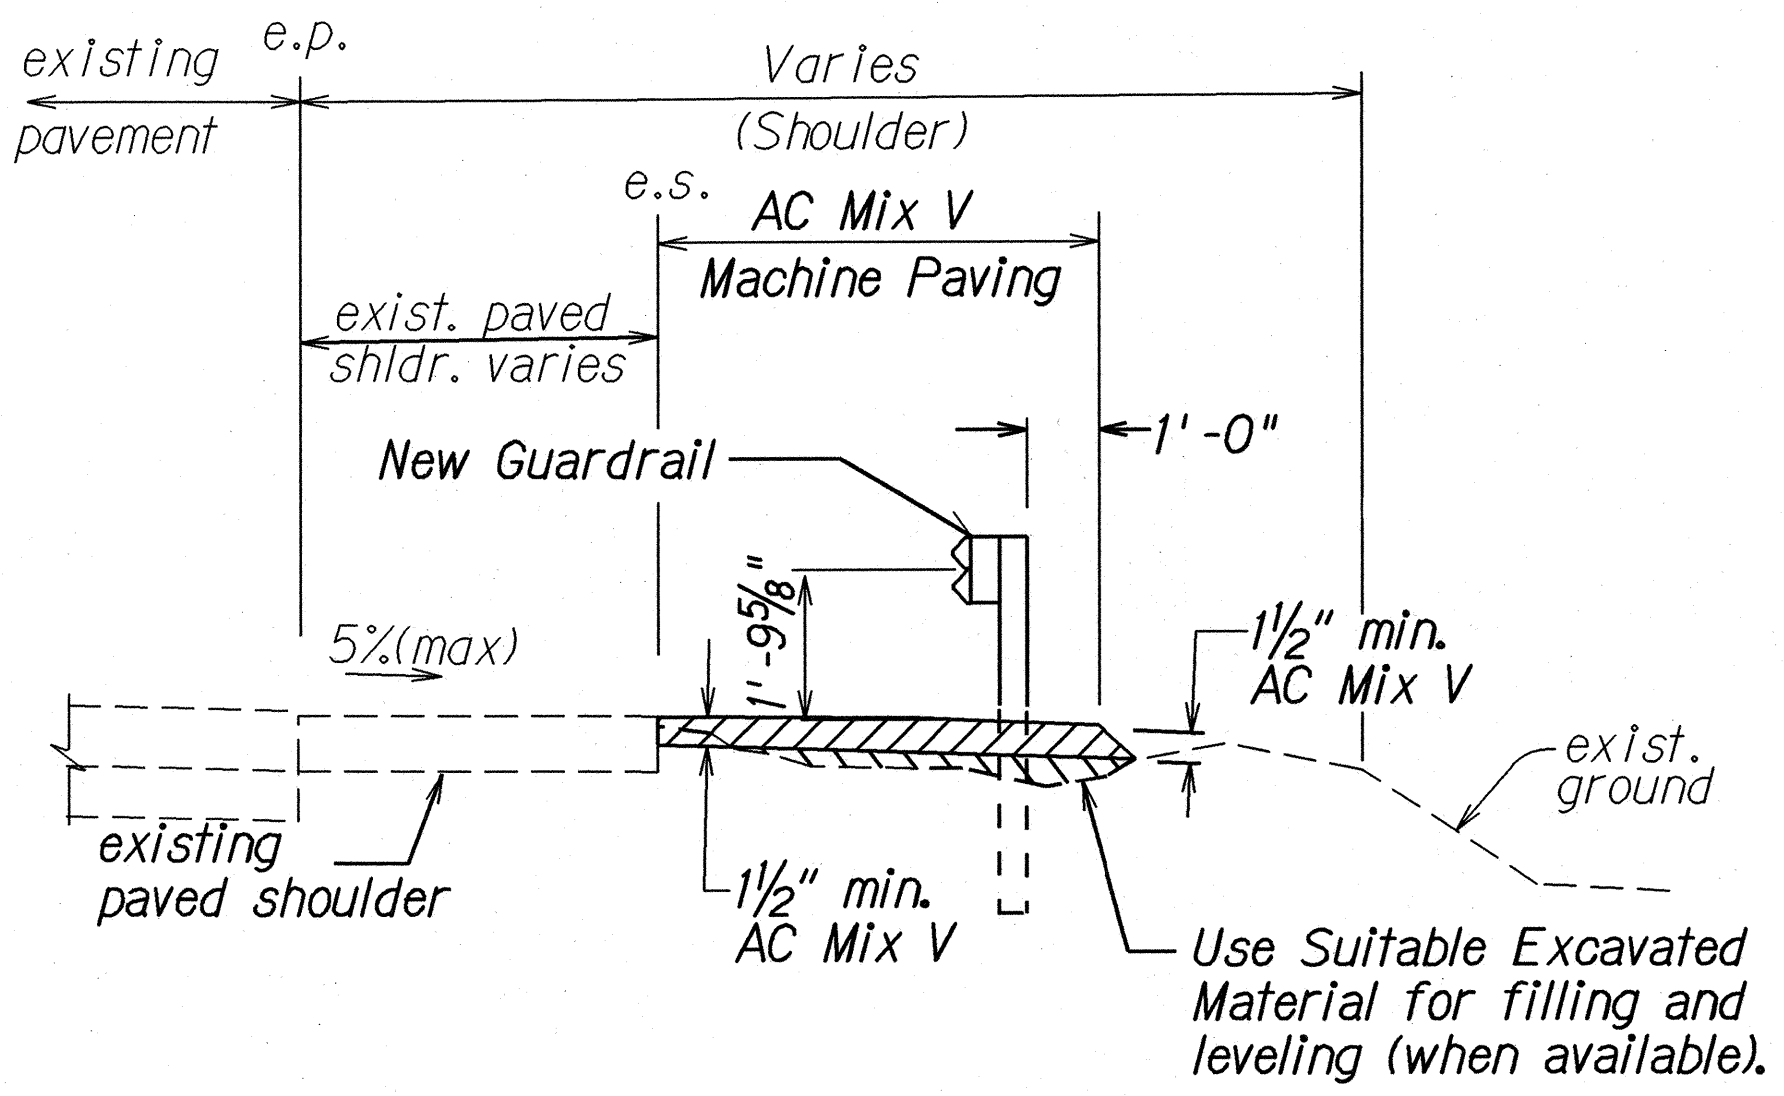


**TYPICAL PAVING UNDER NEW GUARDRAIL**  
Not To Scale

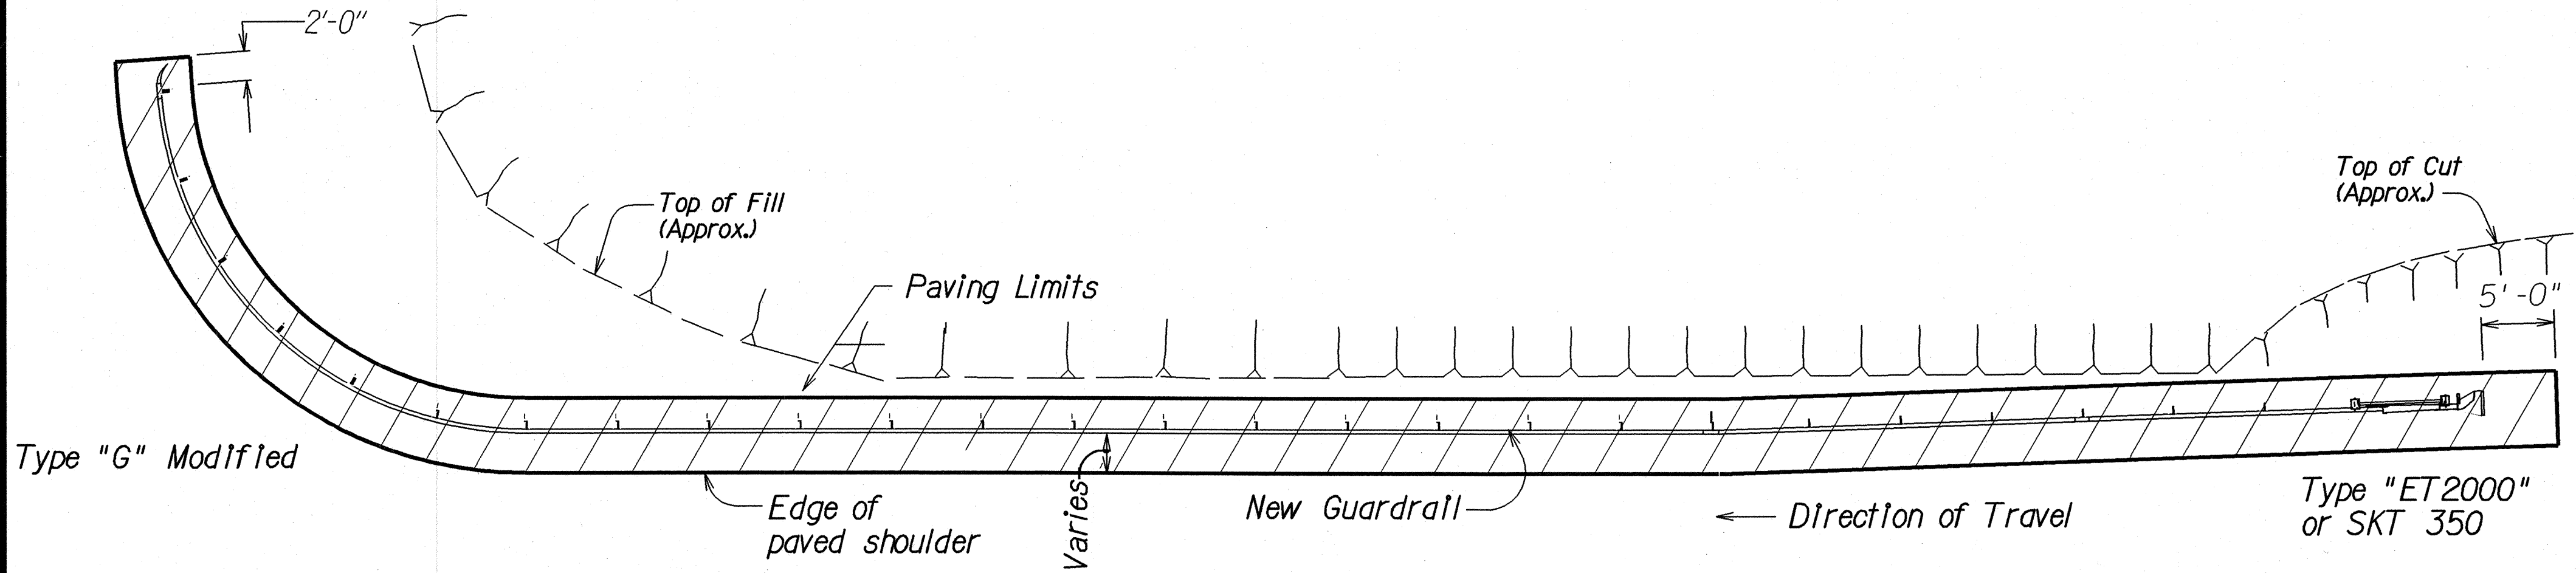

**PLAN - PAVING UNDER GUARDRAIL**  
Not To Scale

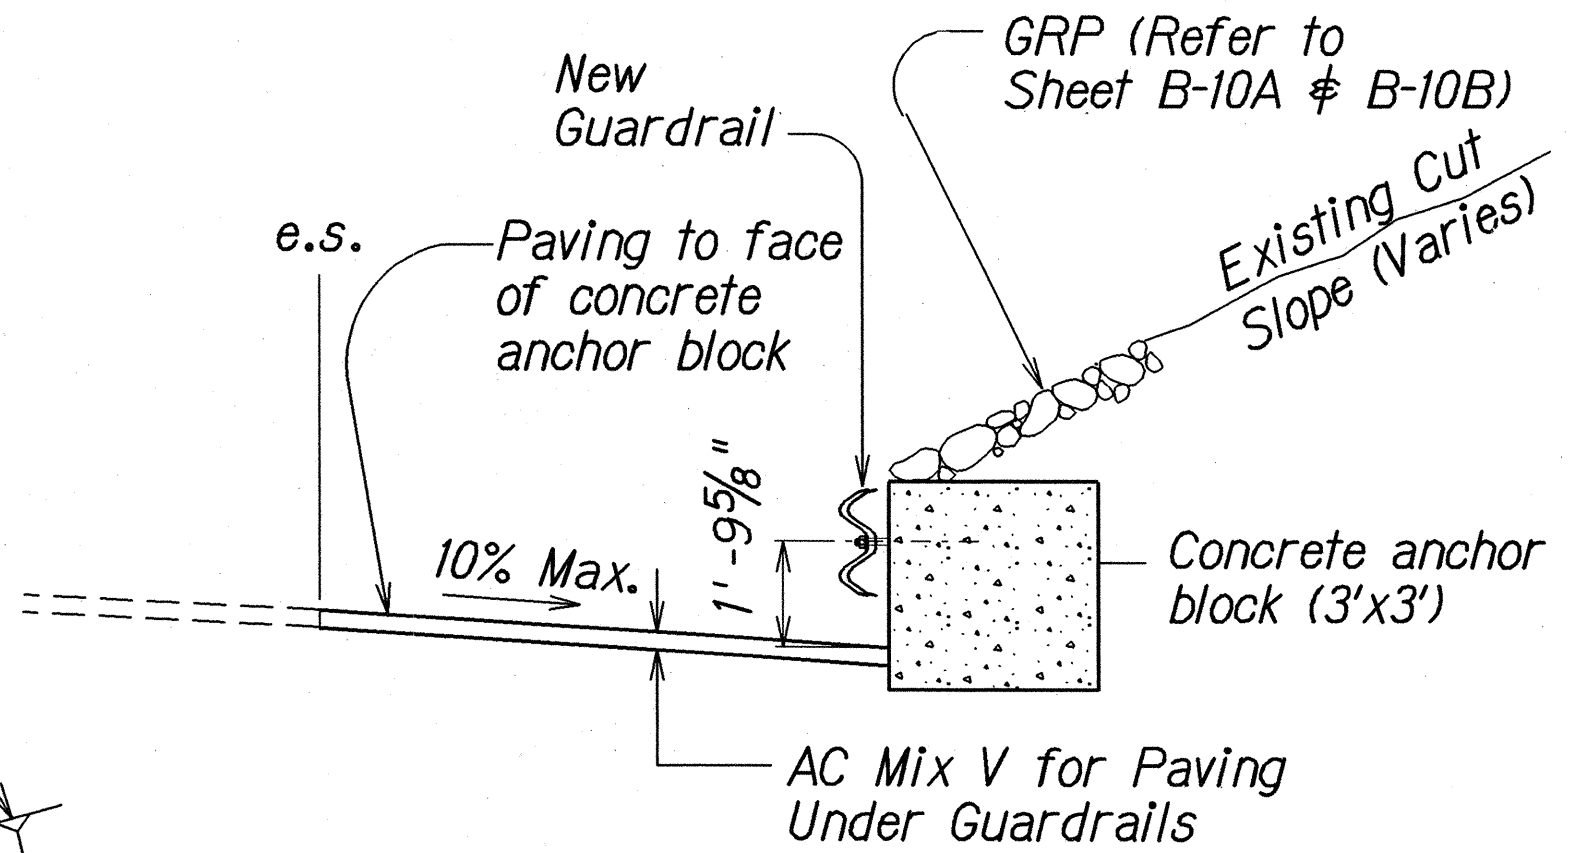

**SECTION "A-A"**  
Not To Scale

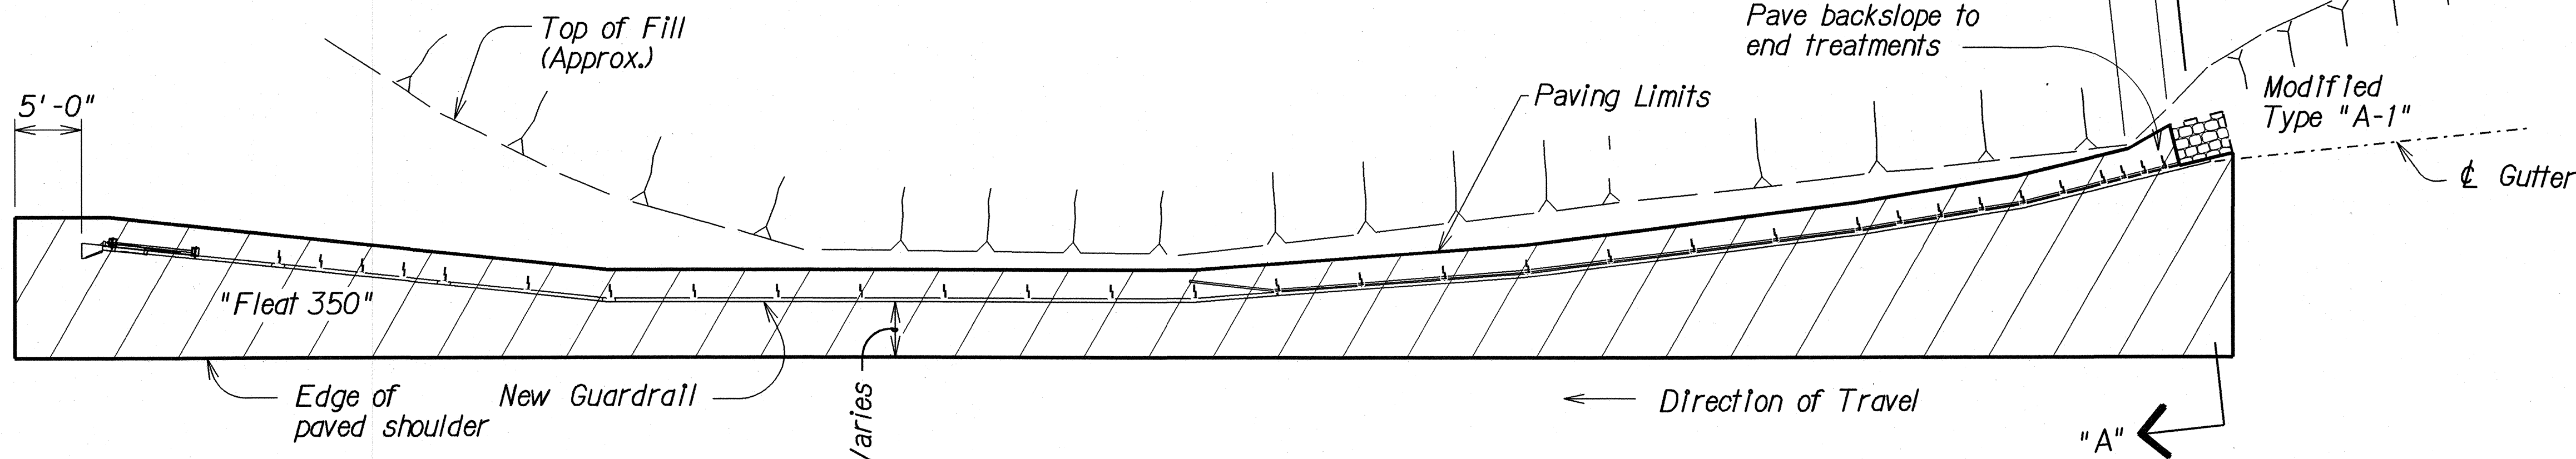

**PLAN - PAVING UNDER GUARDRAIL**  
Not To Scale

6/15/04 Revised Notes and Typical Paving Details

DATE REVISION

STATE OF HAWAII DEPARTMENT OF TRANSPORTATION HIGHWAYS DIVISION	
<b>TYPICAL GUARDRAIL PAVING DETAILS</b>	
<b>FULL PAVING UNDER GUARDRAIL</b>	
<b>KAWAIIAE ROAD RESURFACING</b>	
<b>GUARDRAIL AND SHOULDER IMPROVEMENTS</b>	
F.A. PROJ. NO. NH-019-1(34)	
Scale: none	Date: June, 2003
SHEET No. 1 OF 1 SHEETS	