




FED. ROAD DIST.	STATE	FED. AID PROJ. NO.	FISCAL YEAR	SHEET NO.	TOTAL SHEETS
HAWAII	HAW.	NH-019-1(34)	2004	10	68

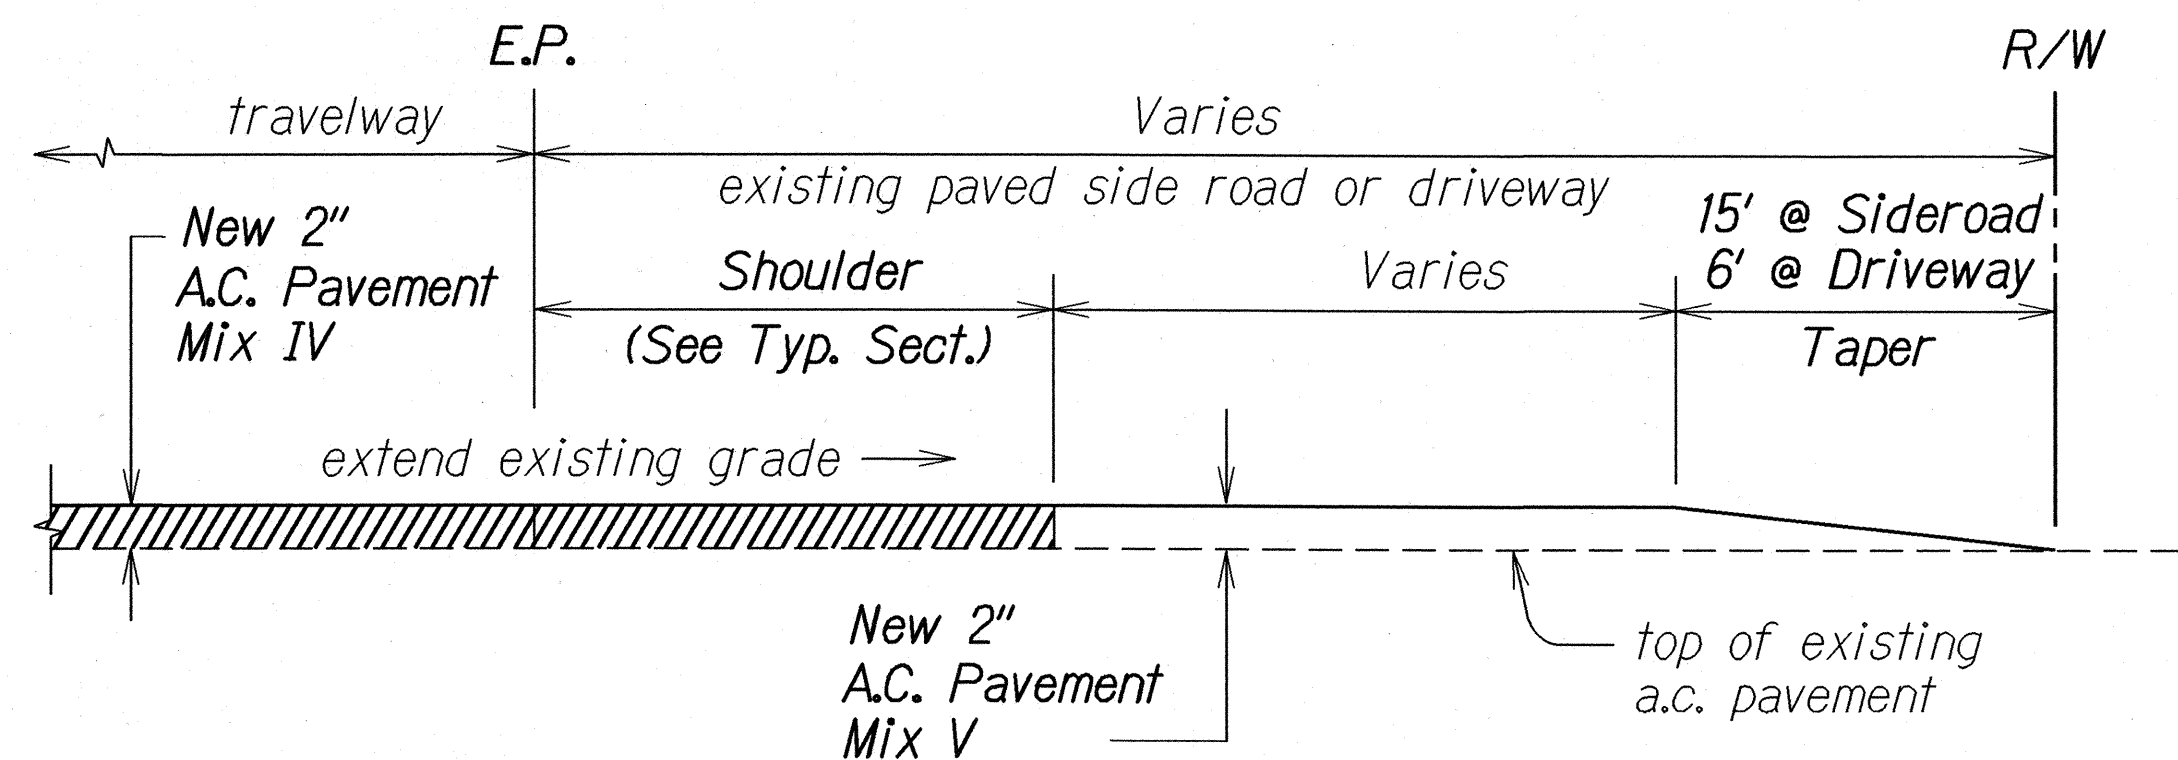


**A. C. RESURFACING AT PAVED SIDEROAD
OR PAVED DRIVEWAY DETAIL**
Not To Scale

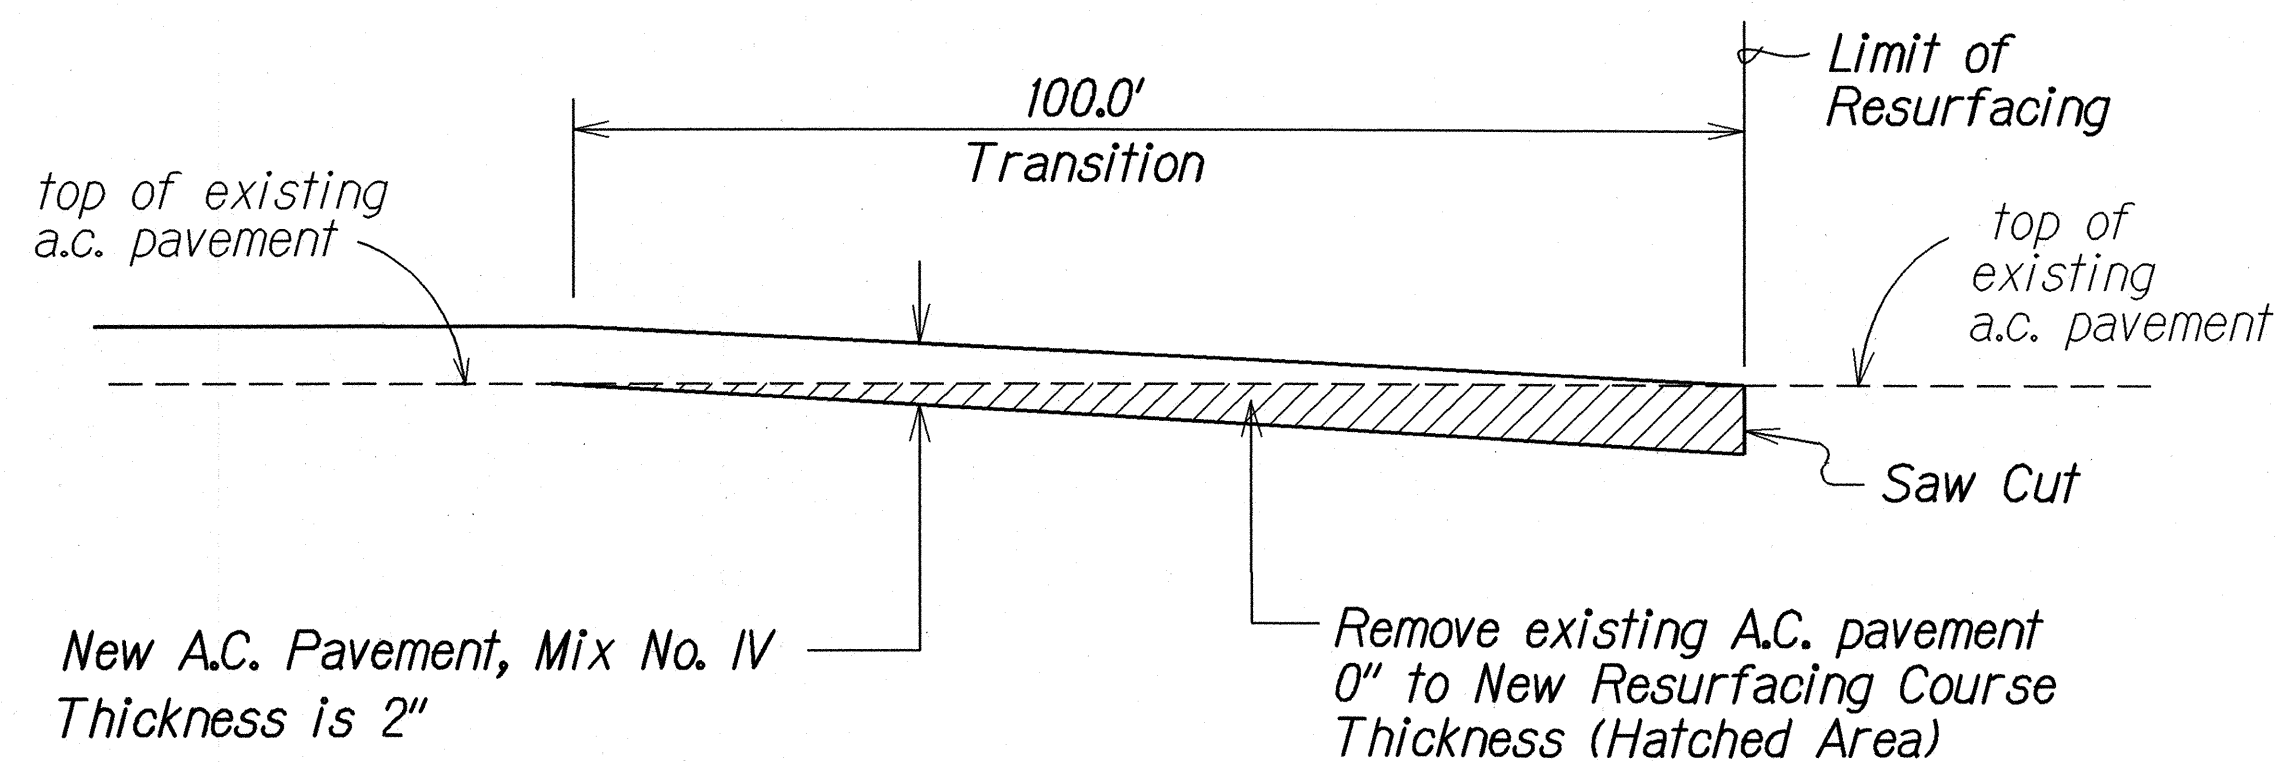


**COLD PLANED TRANSITION TO EXISTING A.C. PAVEMENT @
BEGINNING AND END OF PROJECT**
Not To Scale

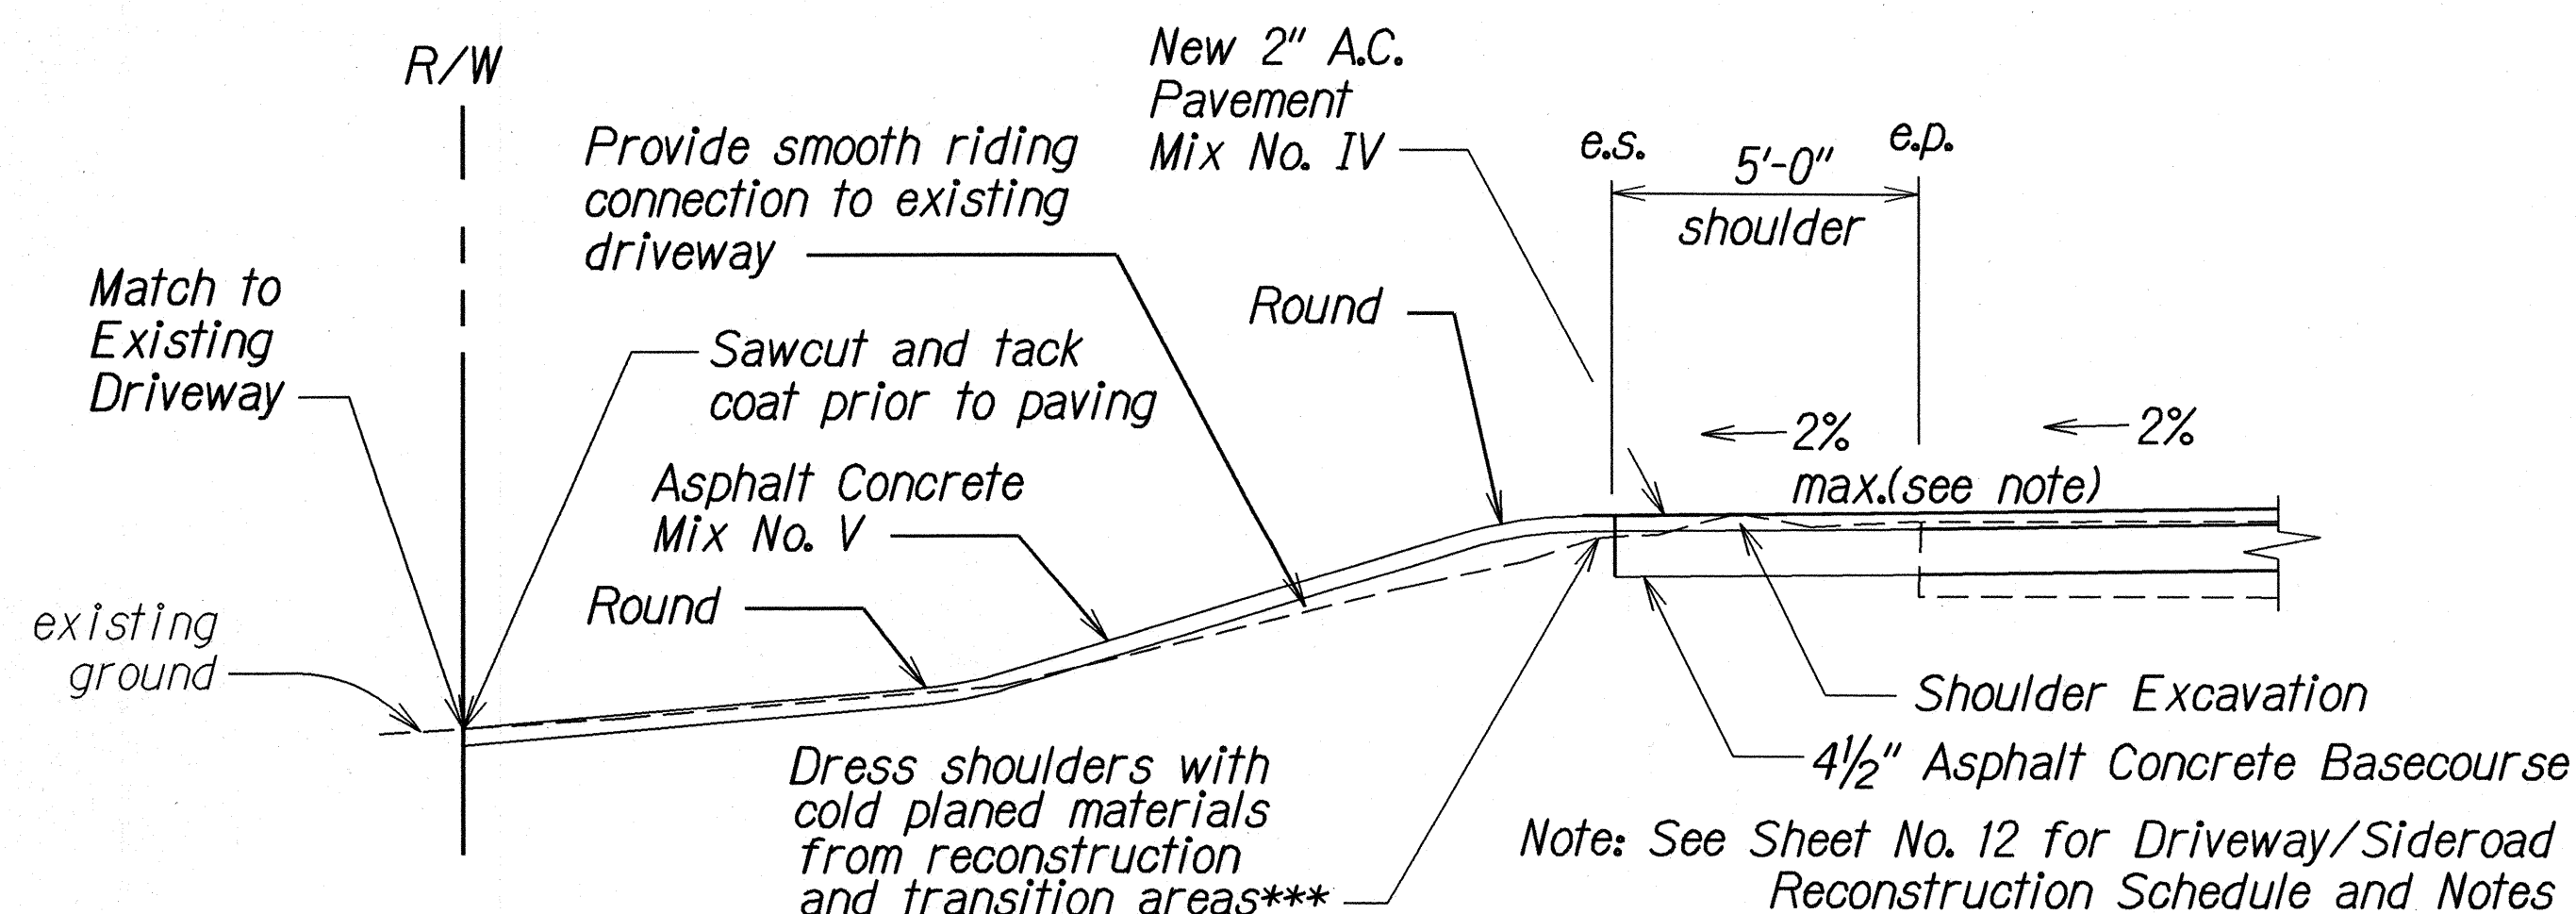

TYPICAL DRIVEWAY/SIDEROAD RECONSTRUCTION **
Not to Scale

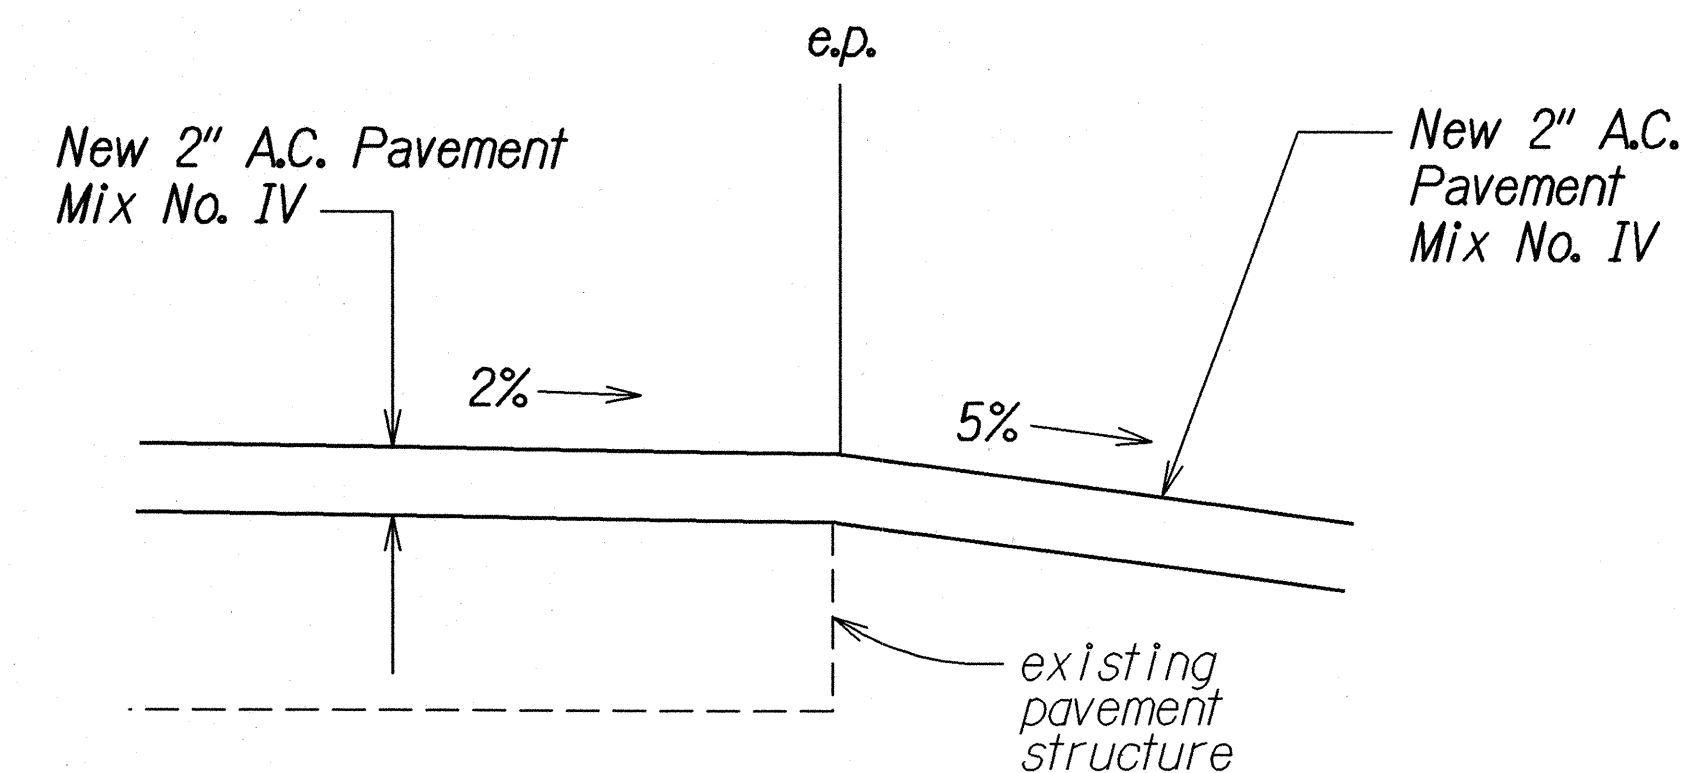


DETAIL "A"
Not To Scale

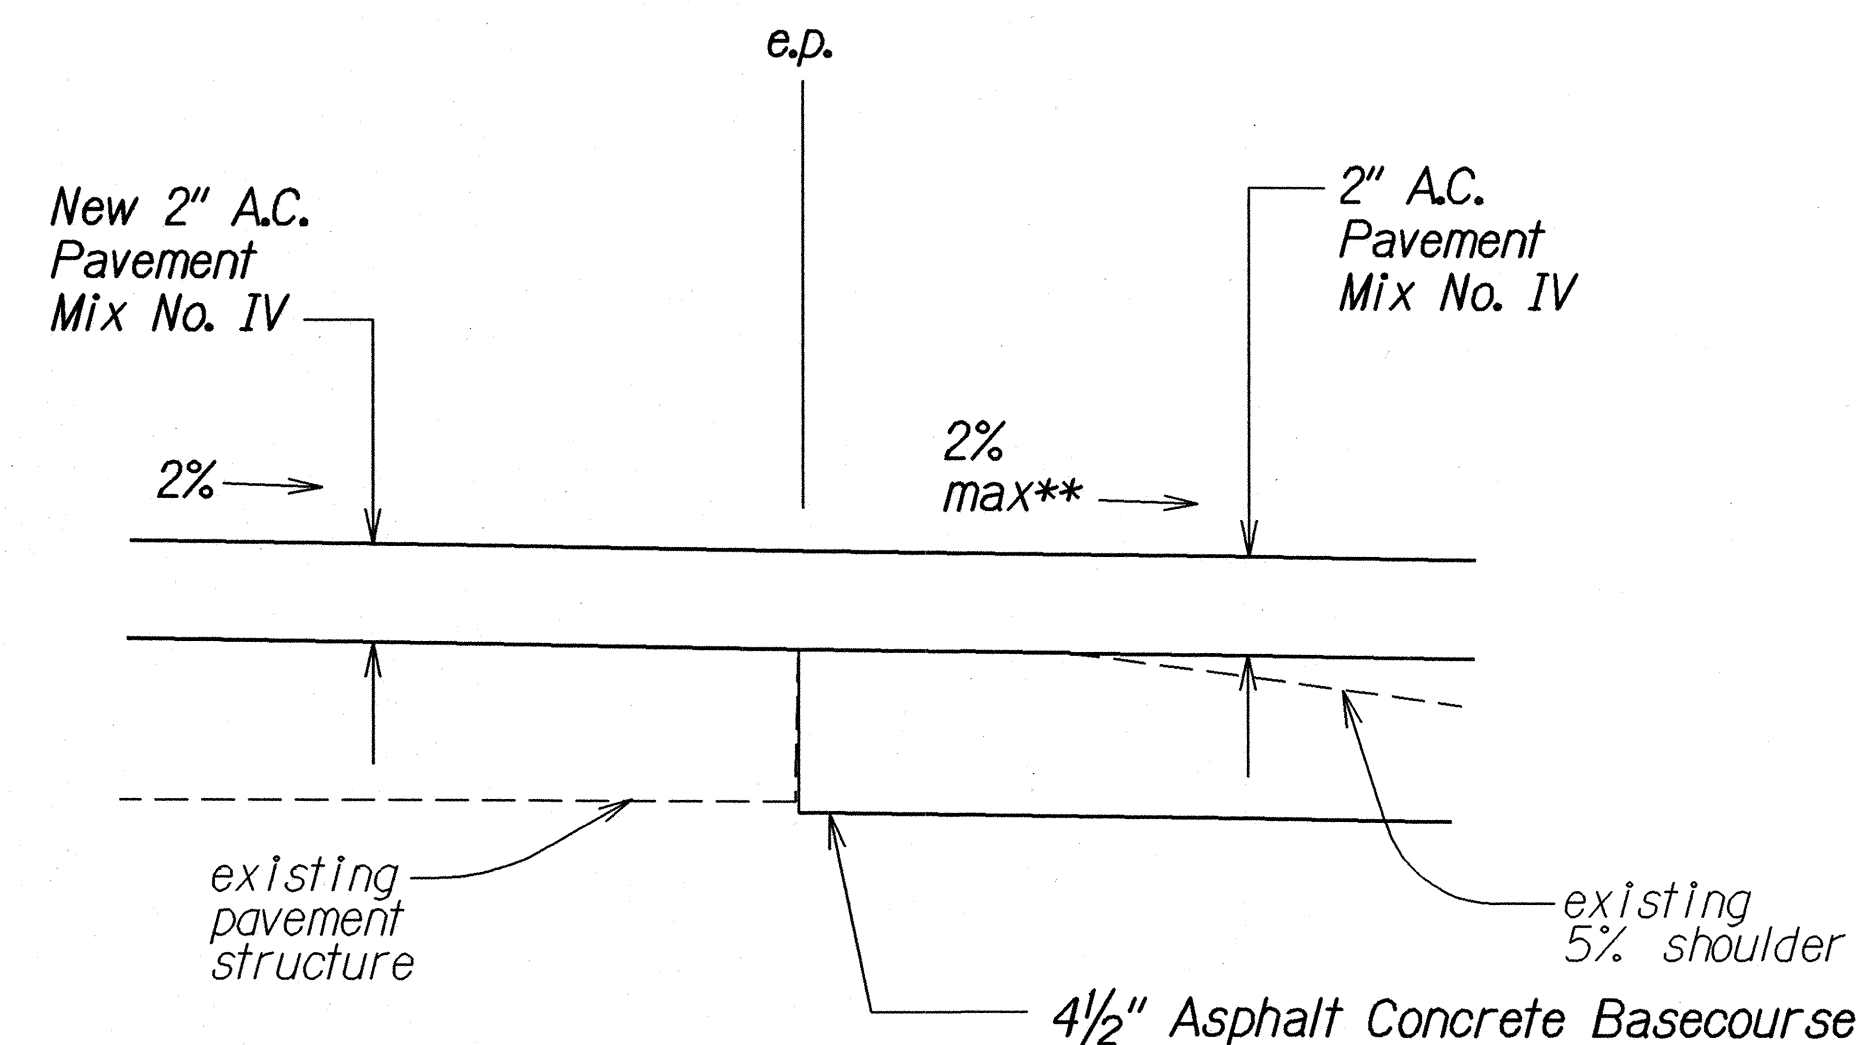

DETAIL "B"
Not To Scale

- ** - Match cross lane slope at Superelevated curves
- *** - Dressing of Shoulders shall not be paid for separately, but shall be considered incidental to Asphalt Concrete Mix No. IV.

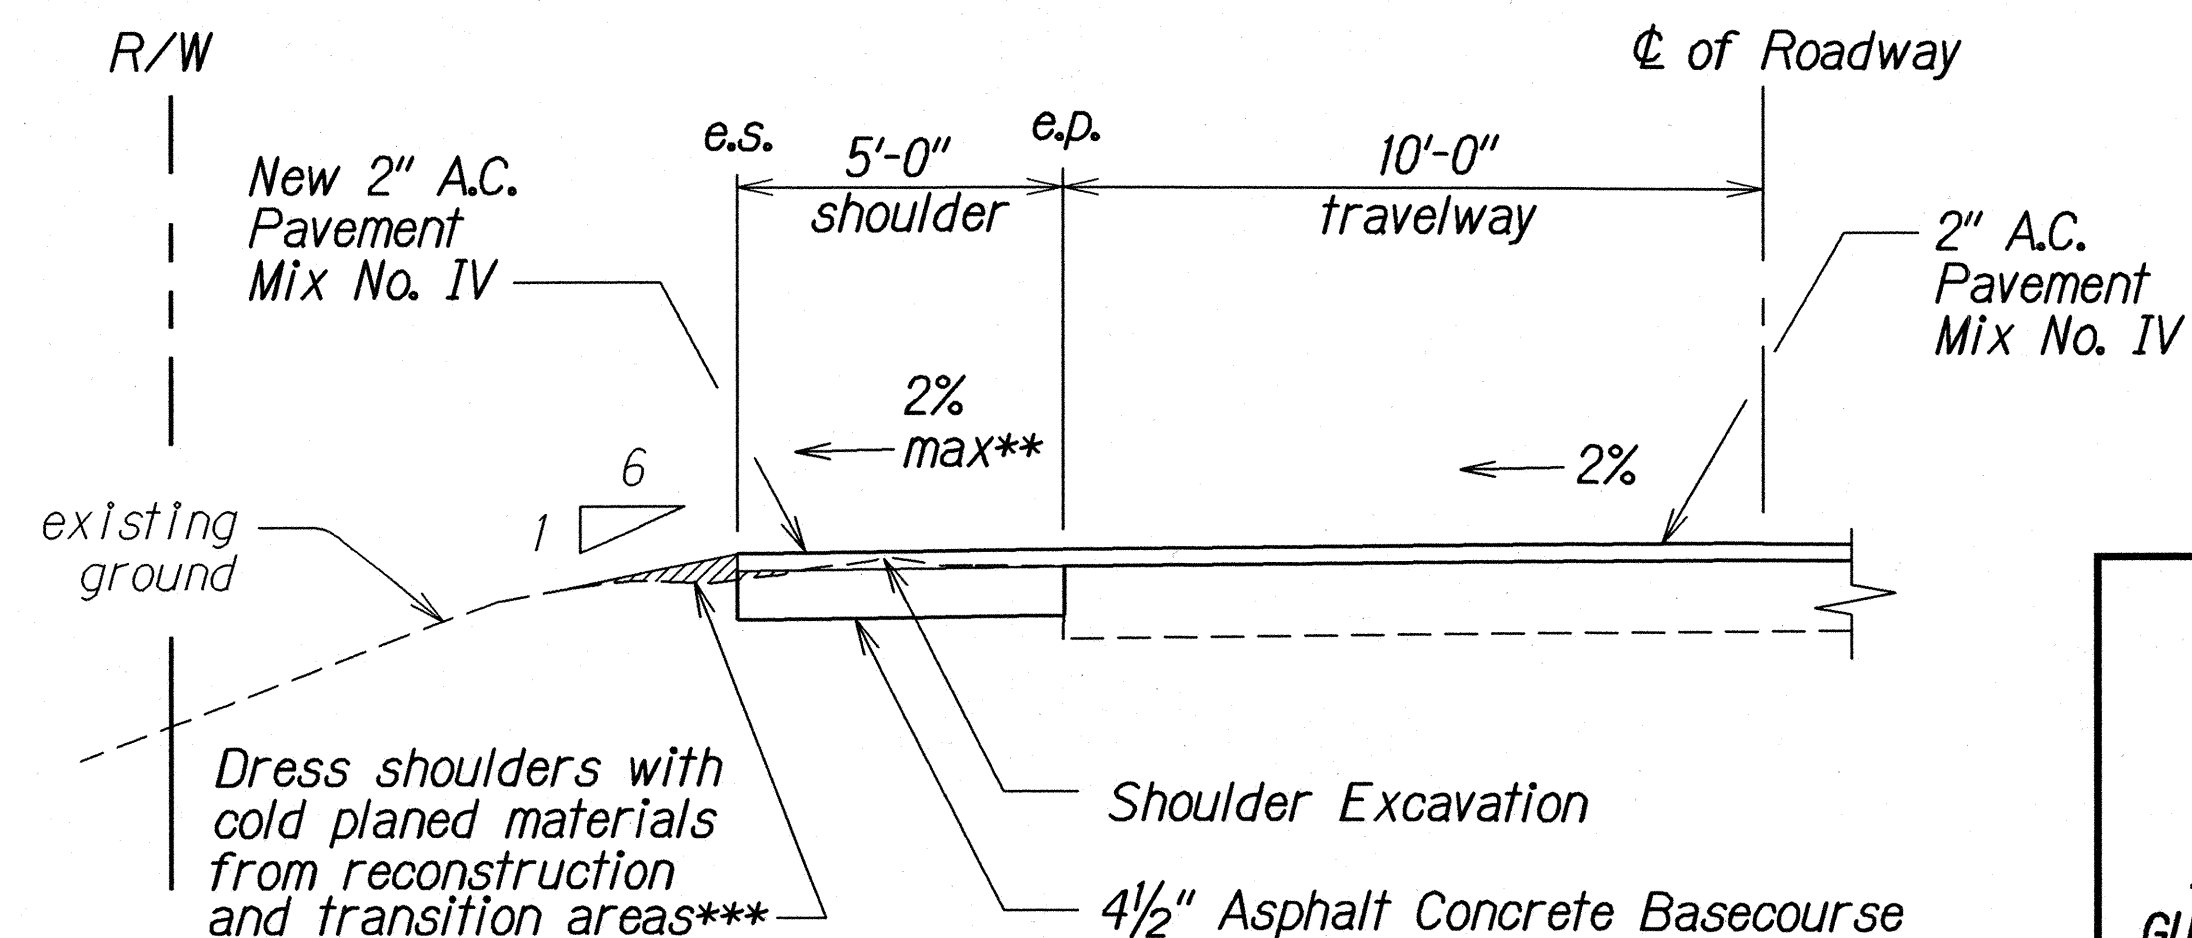

TYPICAL SHOULDER RECONSTRUCTION
Not to Scale

STATE OF HAWAII
DEPARTMENT OF TRANSPORTATION
HIGHWAYS DIVISION

TYPICAL SECTIONS
KAWAIIHAE ROAD RESURFACING
GUARDRAIL & SHOULDER IMPROVEMENTS
F.A. PROJ. NO. NH-019-1(34)
Scale: Noted Date: June, 2003
SHEET No. 1 OF 1 SHEETS

SURVEY PROVIDED BY	DATE
DESIGNED BY	
CHECKED BY	
NOTED BY	
QUANTITIES BY	
REVISIONS	