


FED. ROAD DIST. NO.	STATE	FED. AID PROJ. NO.	FISCAL YEAR	SHEET NO.	TOTAL SHEETS
HAWAII	HAW.	HWY-H-09-99M	2005	77	81

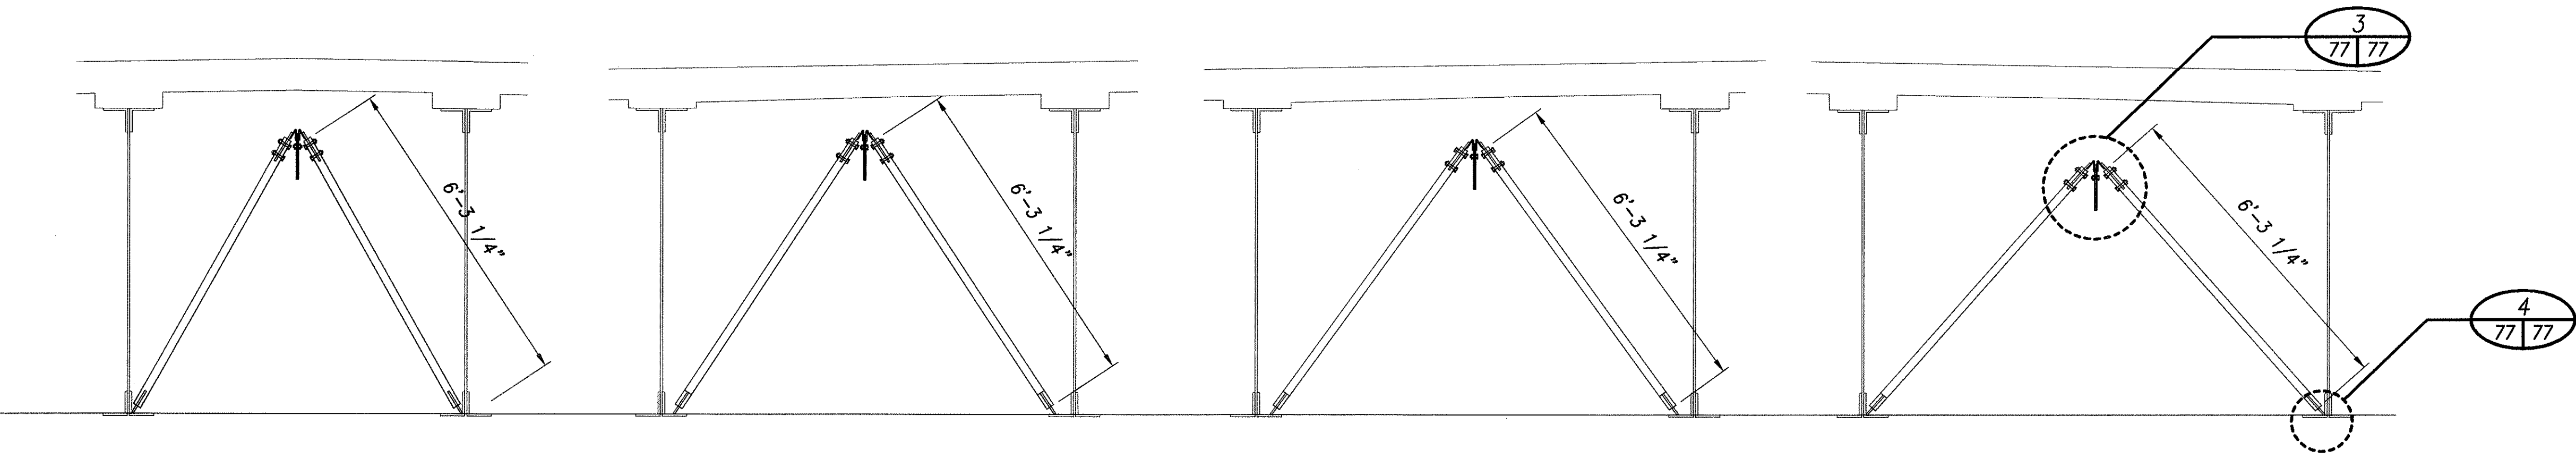



Rescue Quad Pod Front View,
6'-6" Girder Spacing

Rescue Quad Pod Front View,
7'-6" Girder Spacing

Rescue Quad Pod Front View,
8'-0" Girder Spacing


Rescue Quad Pod Front View,
9'-0" Girder Spacing

RESCUE QUAD POD FRONT VIEW 1
77 | 77
Scale: 1/2" = 1'-0"

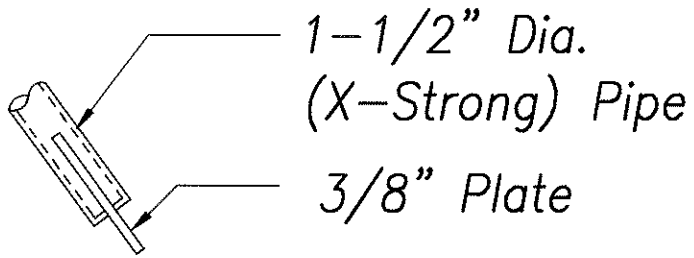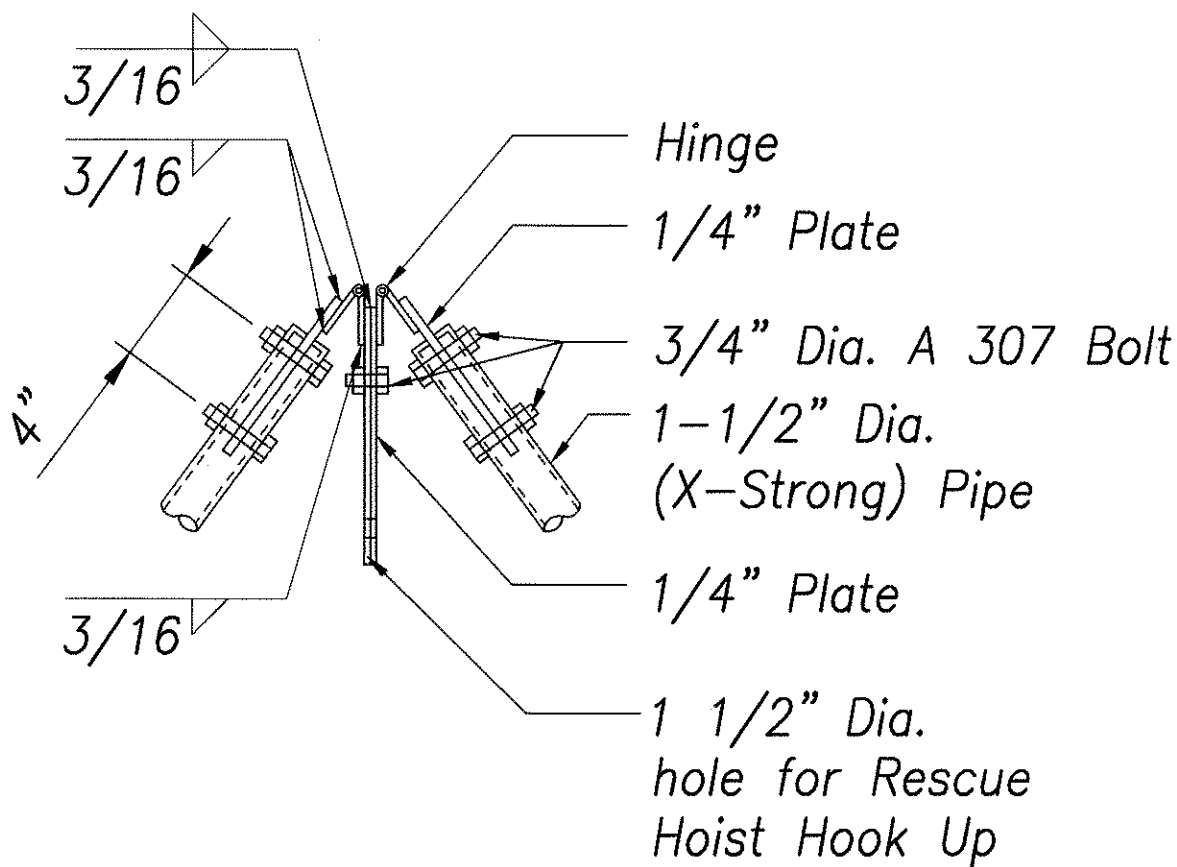


RESCUE QUAD POD DETAIL 3
77 | 77
Scale: 1 1/2" = 1'-0"

RESCUE QUAD POD DETAIL 4
77 | 77
Scale: 1 1/2" = 1'-0"

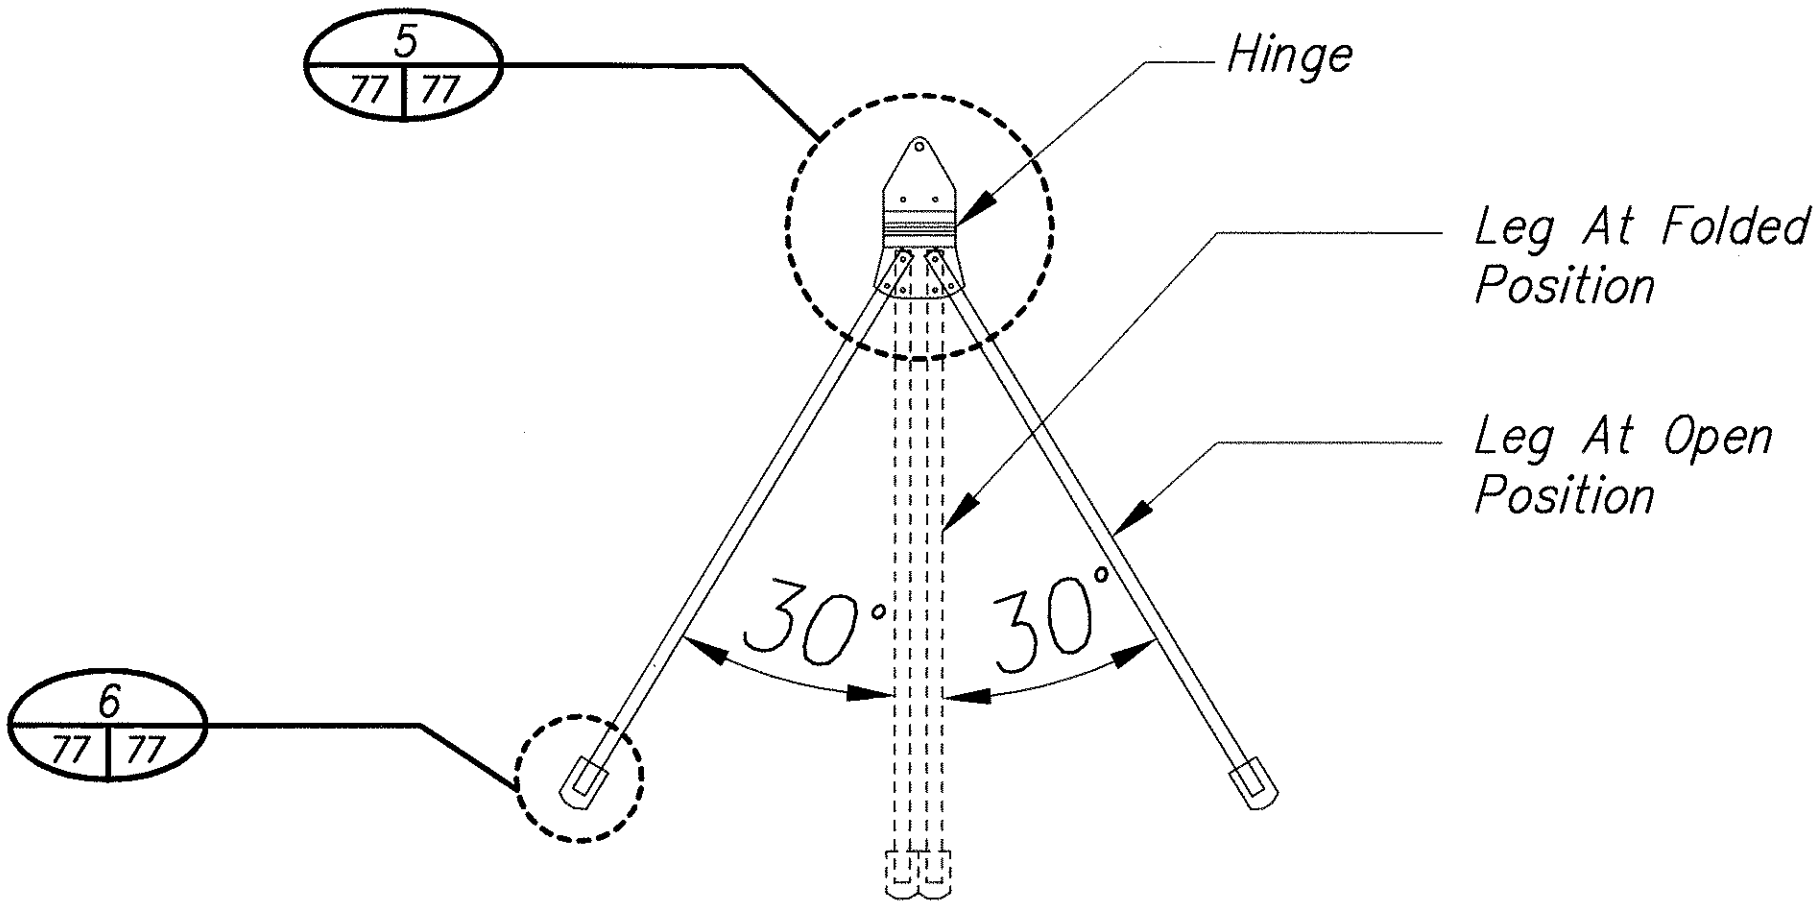


Rescue Quad Pod Folding Legs Component
View (bolt Two Of Them Together To Form
Quad Pod)

RESCUE QUAD POD SIDE VIEW 1
77 | 77
Scale: 1/2" = 1'-0"

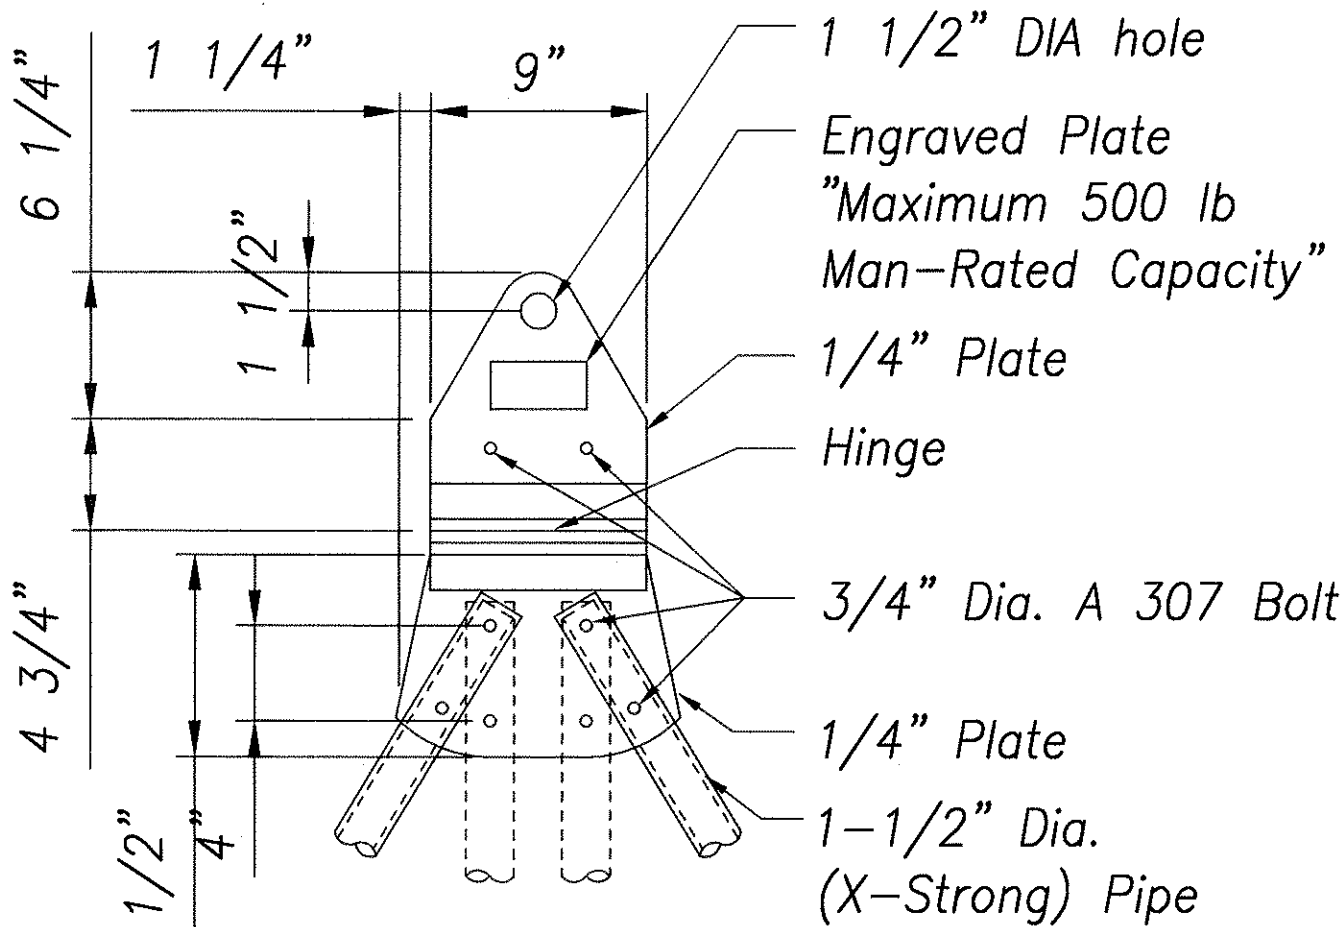


RESCUE QUAD POD DETAIL 5
77 | 77
Scale: 1 1/2" = 1'-0"

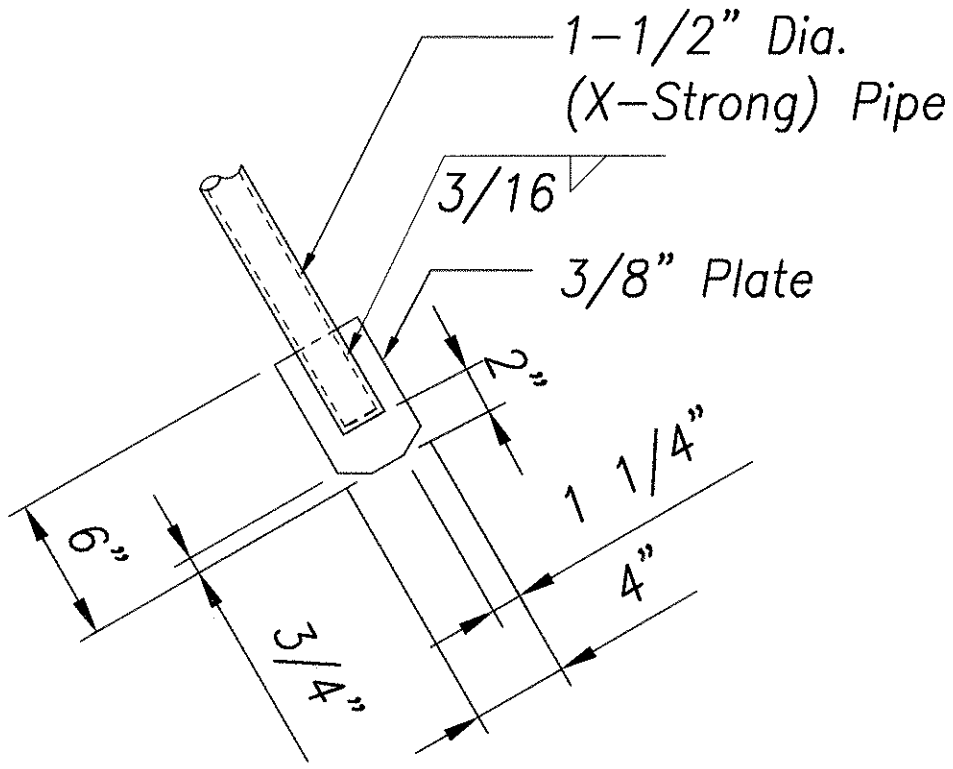

RESCUE QUAD POD DETAIL 6
77 | 77
Scale: 1 1/2" = 1'-0"

NOTE:

Quad pod leg,
plates and bolts
shall be galvanized
and coated with
epoxy primer and
polyurethane finish
coat.

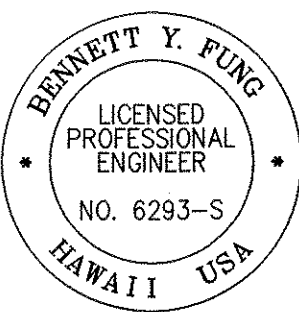

THIS WORK WAS PREPARED BY ME OR
UNDER MY SUPERVISION

Bennett Yung
4/30/06
SIGNATURE EXP. DATE OF THE LICENSE

STATE OF HAWAII
DEPARTMENT OF TRANSPORTATION
HIGHWAYS DIVISION

RESCUE QUAD POD DETAIL

MAINTENANCE PLATFORM ON VARIOUS BRIDGES
PROJECT NO. HWY-H-09-99M
Scale: AS SHOWN Date: Apr. 2005

SURVEY PLOTTED BY	DATE
DRAWN BY	
CHECKED BY	
DESIGNED BY	
QUANTITIES BY	
CHECKED BY	
ORIGINAL PLAN	No.
NOTE BOOK	