
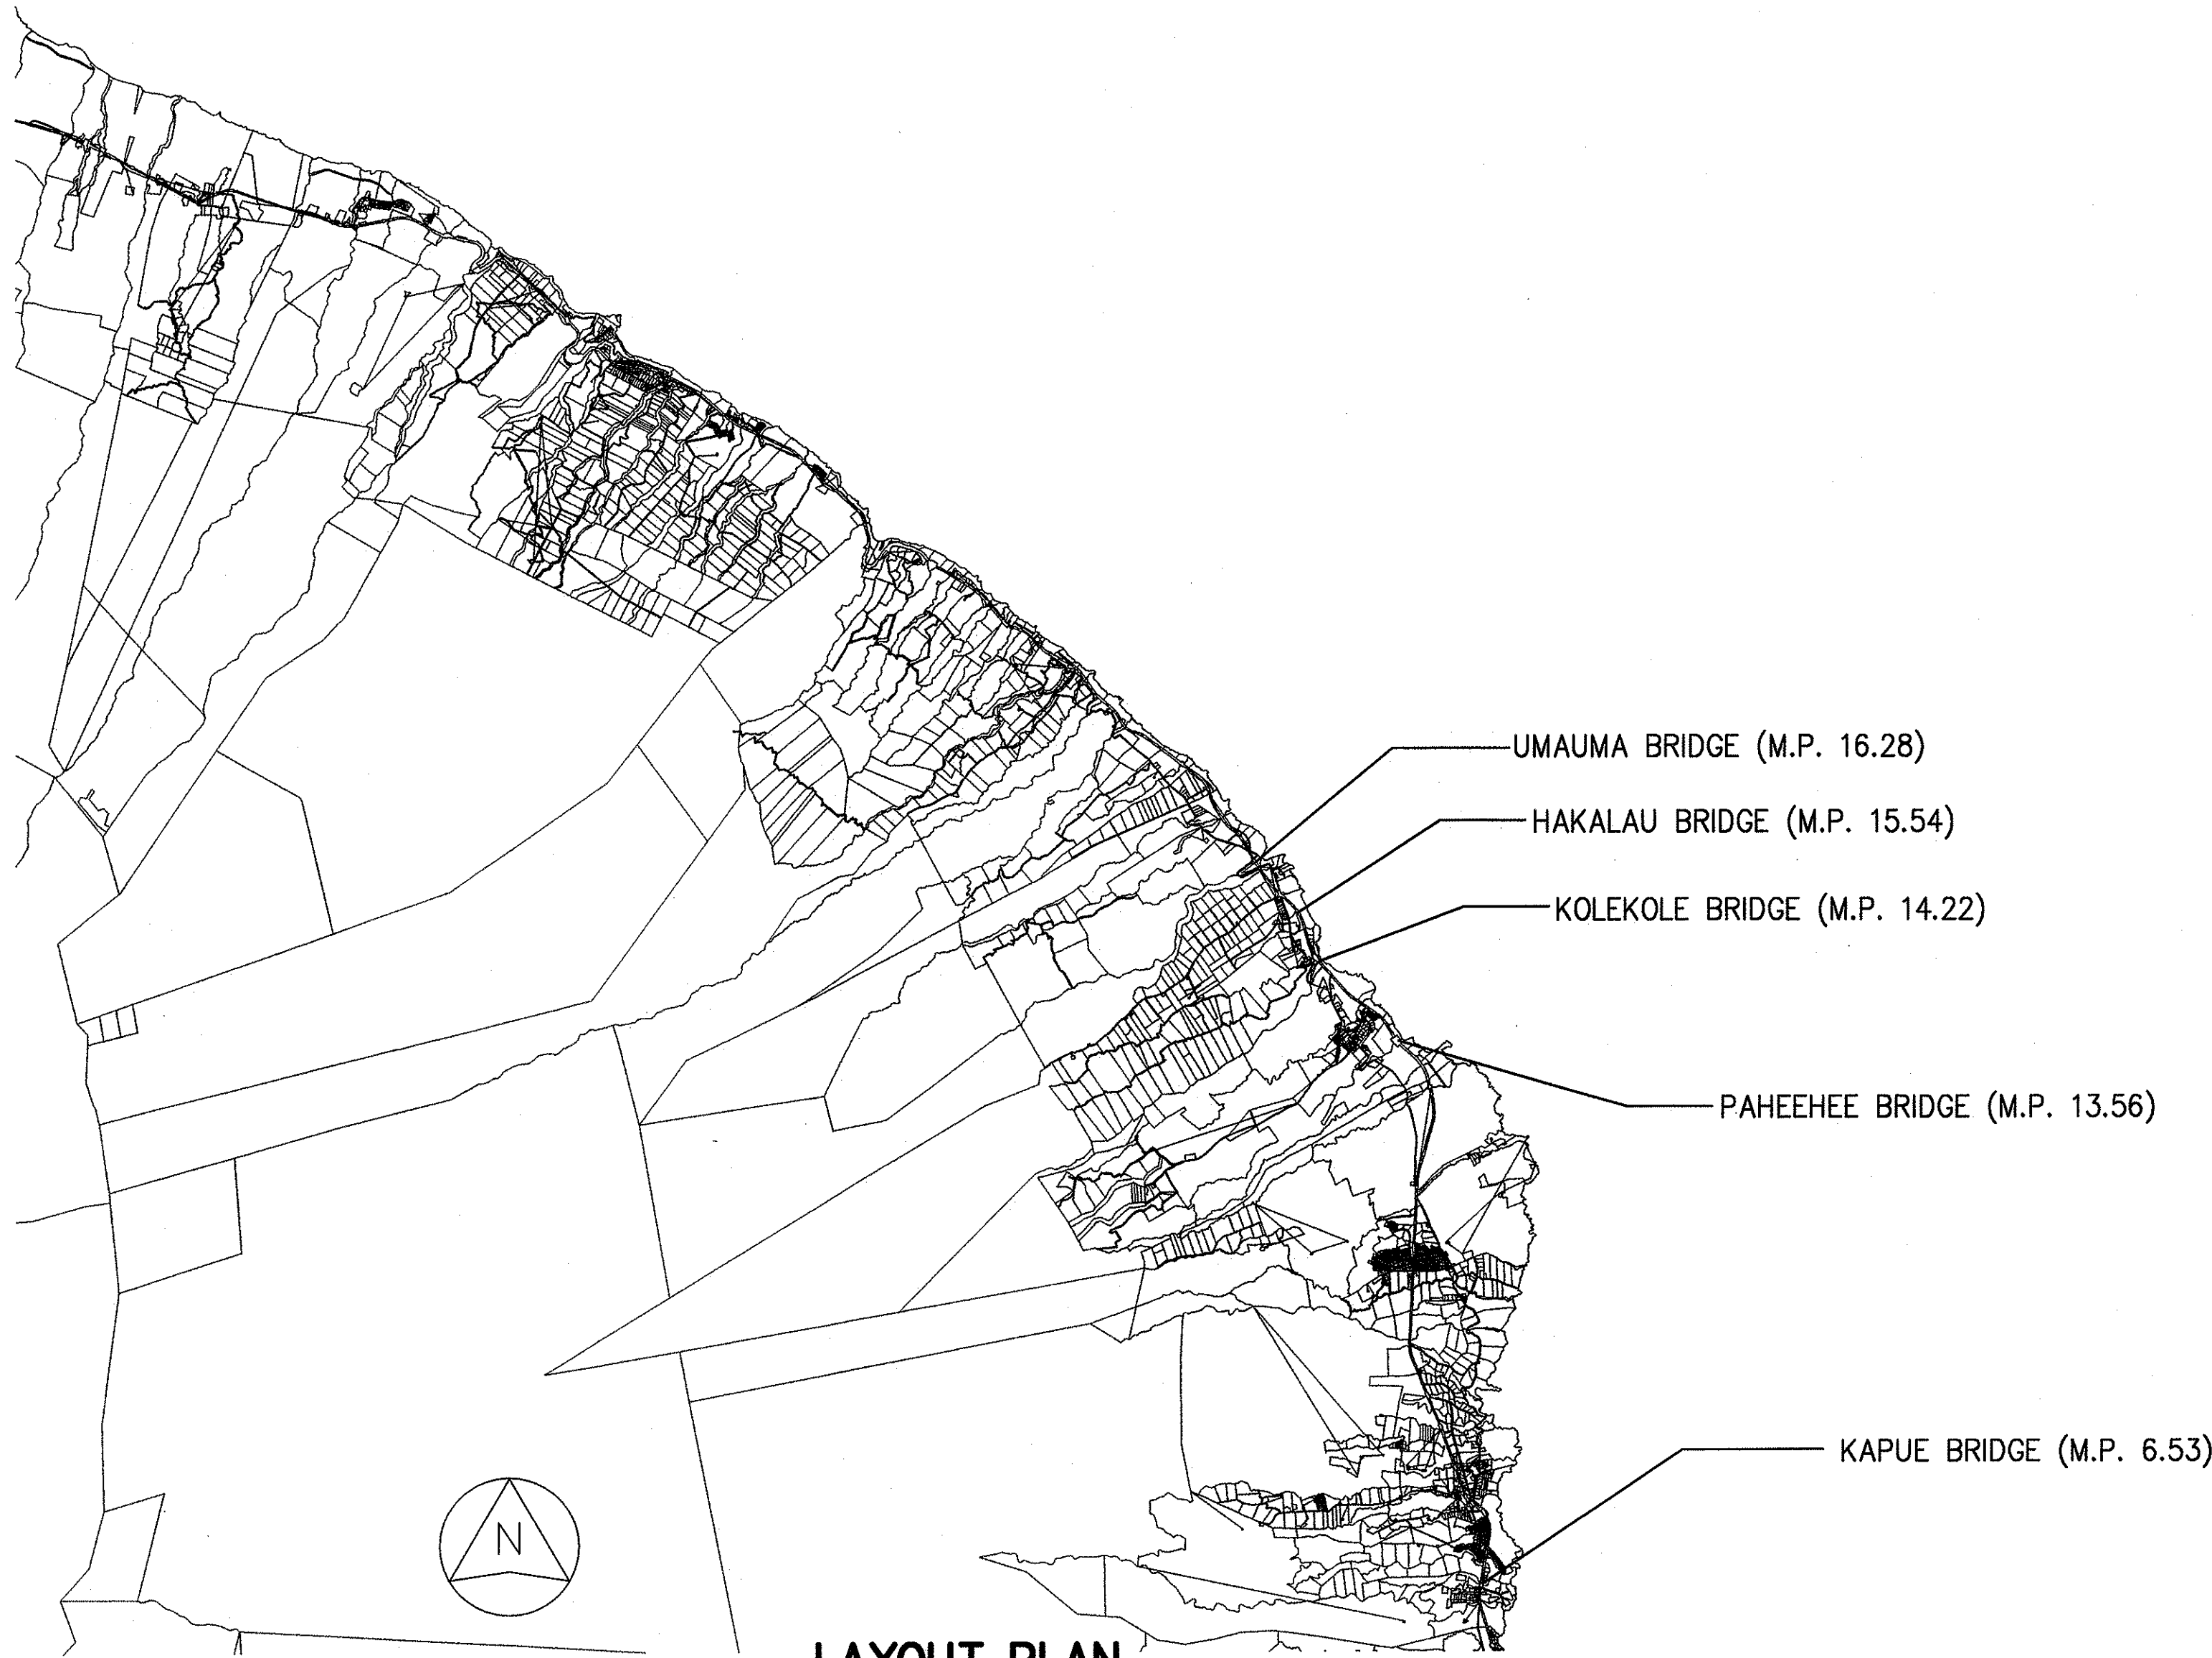
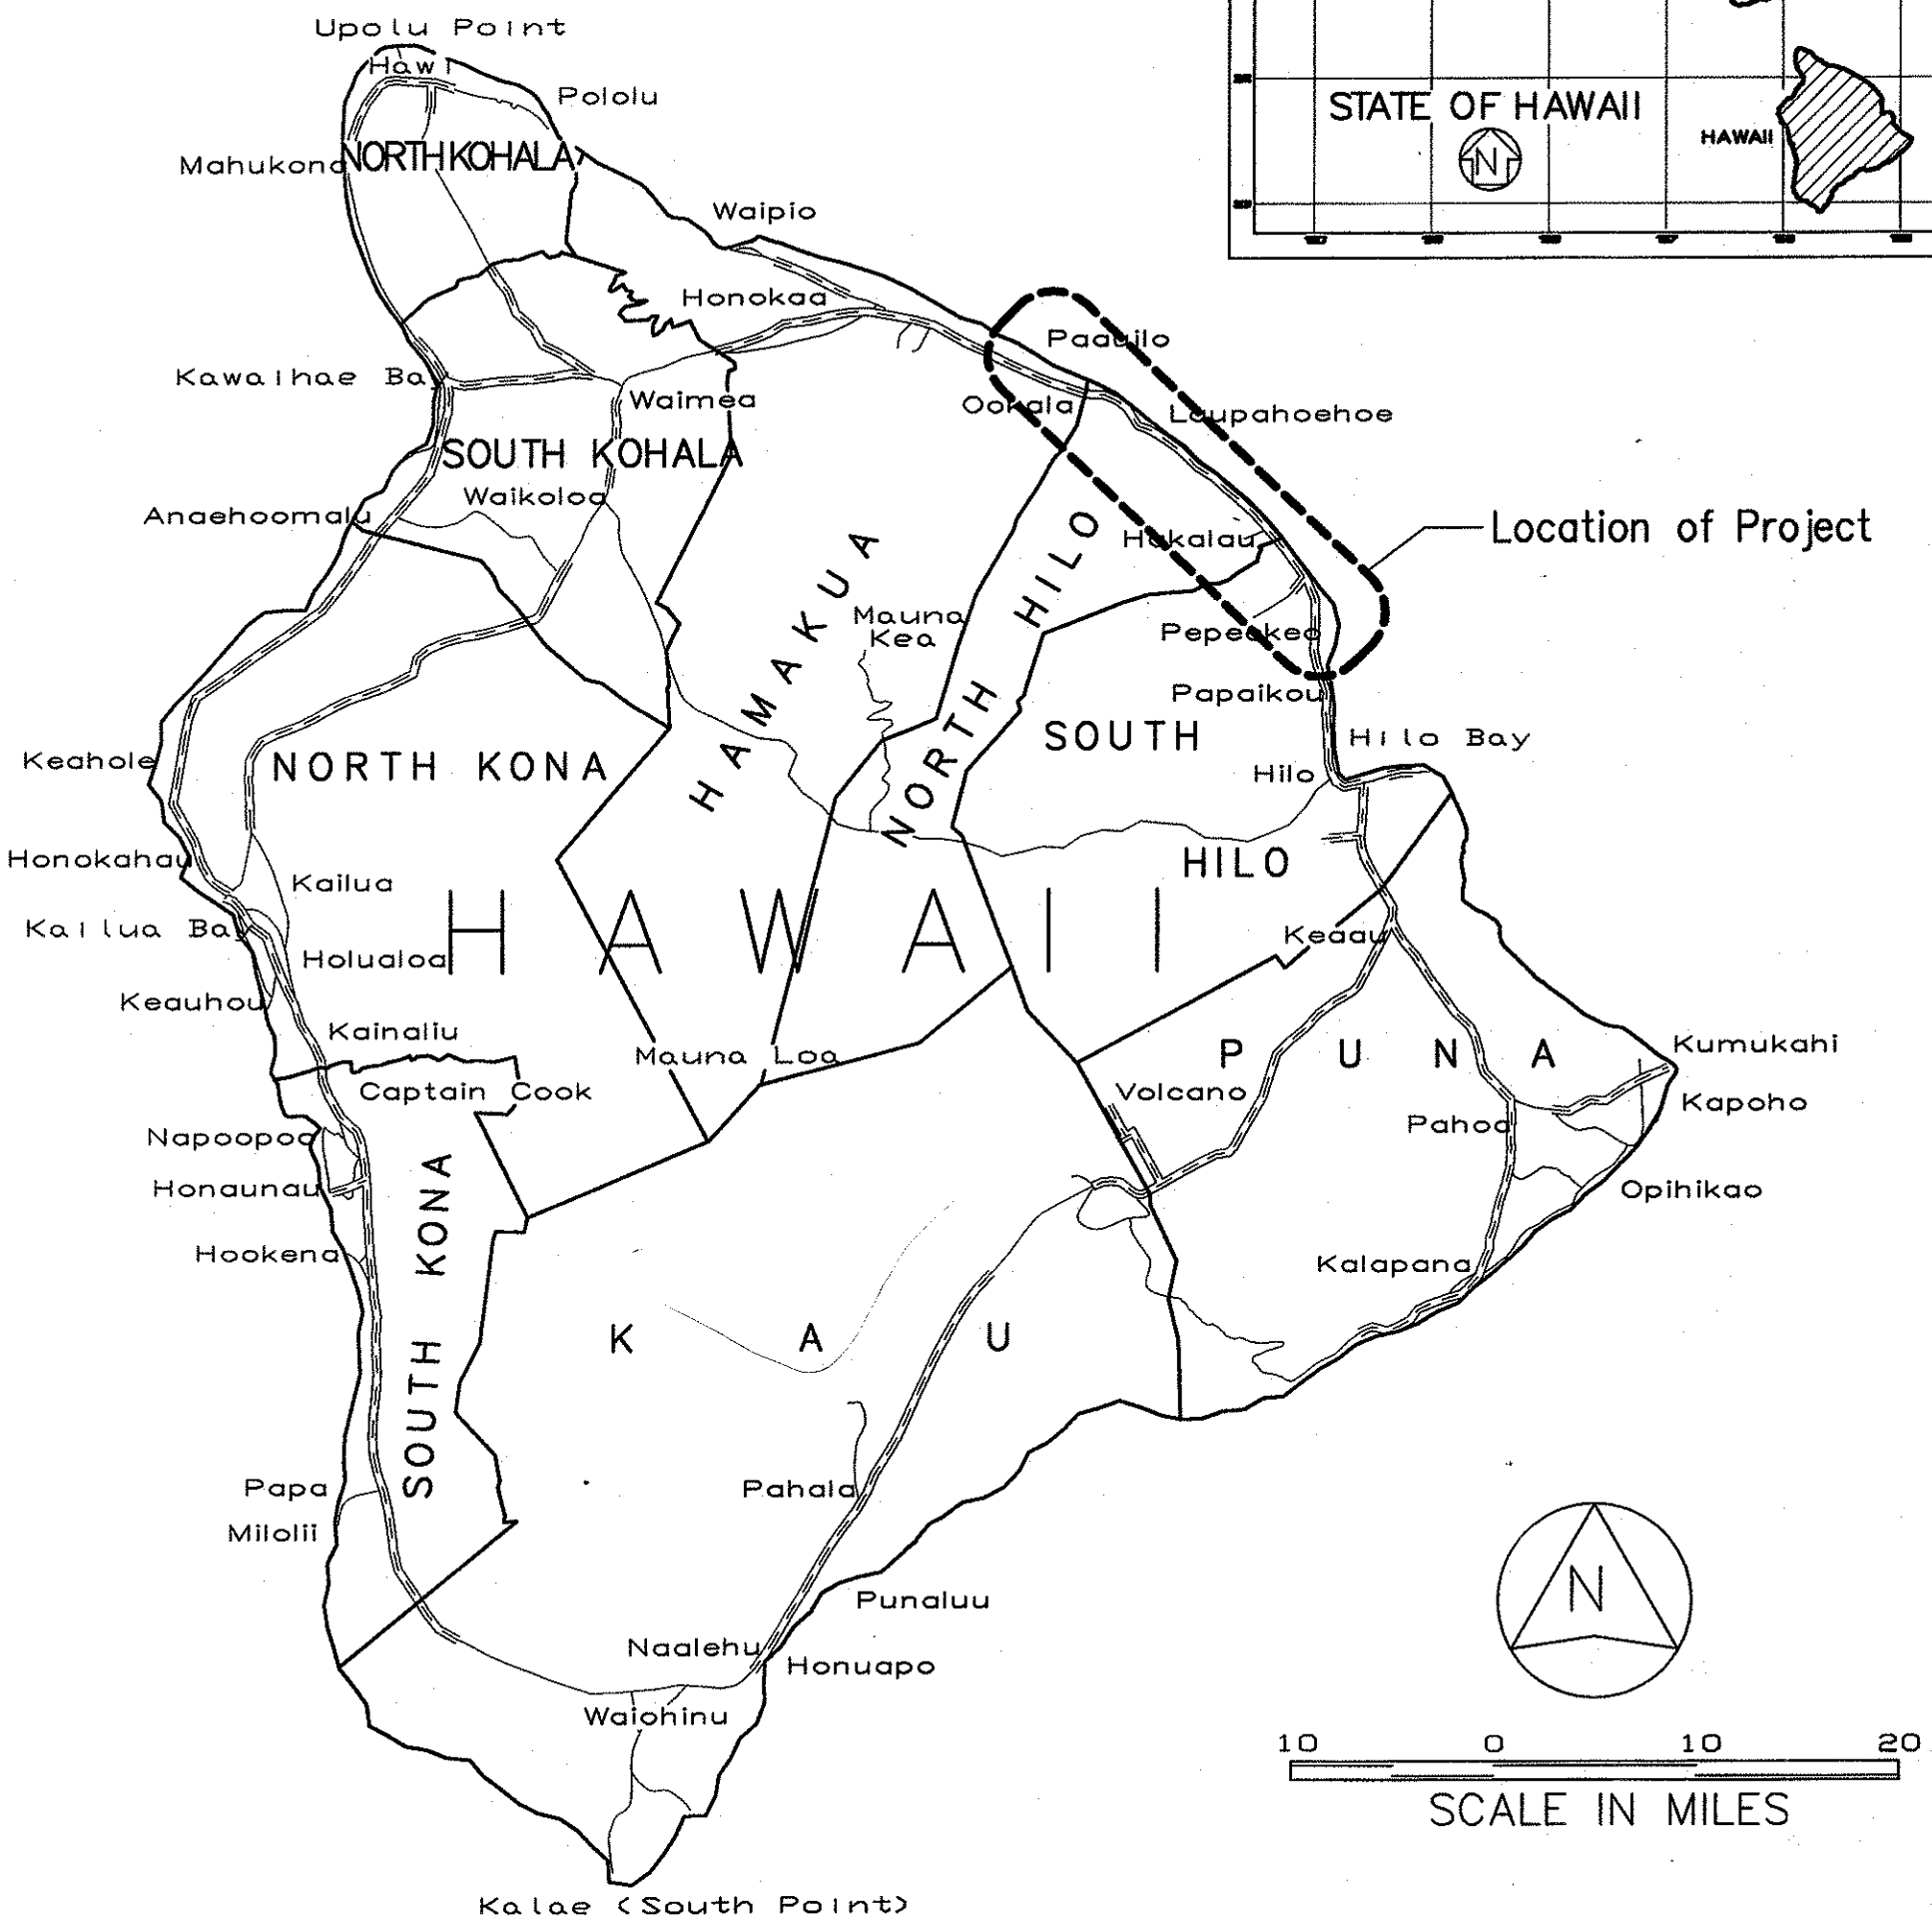


STATE OF HAWAII
DEPARTMENT OF TRANSPORTATION
HIGHWAYS DIVISION
HONOLULU, HAWAII

PLANS FOR
HAWAII BELT ROAD
MAINTENANCE PLATFORM ON VARIOUS BRIDGES
PROJECT NO. HWY-H-09-99M
District of North and South Hilo
Island of Hawaii

FED. ROAD DIST. NO.	STATE	FED. AID PROJ. NO.	FISCAL YEAR	SHEET NO.	TOTAL SHEETS
HAWAII	HAW.	HWY-H-09-99M	2005	1	81

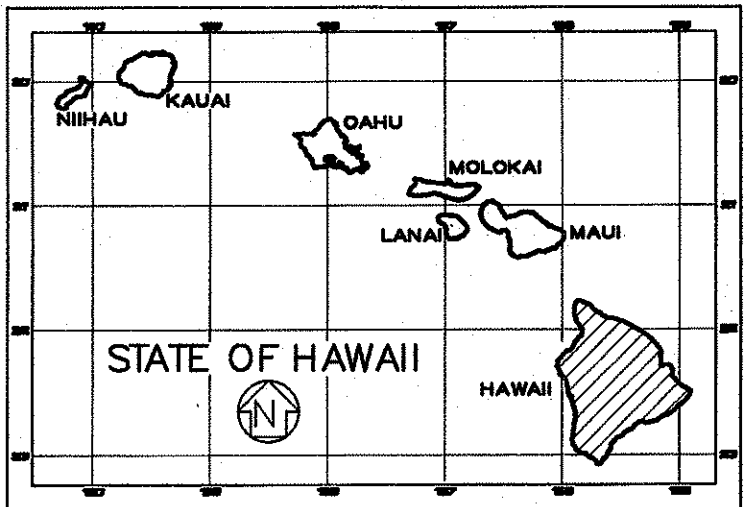

SURVEY PLOTTED BY	DATE
DESIGNED BY	
NOTED BY	
CHECKED BY	

APRIL 2005
DATE

933-8866
PHONE

HWY-H
MANAGED BY

SSFM INTERNATIONAL, INC.
DESIGNED BY

DEPARTMENT OF TRANSPORTATION
STATE OF HAWAII
APPROVED:
David M. Squire 4.13.05
DIR. OF TRANSPORTATION DATE