

INDEX TO DRAWINGS	
SHEET NO.	DESCRIPTION
1	TITLE SHEET
2	STANDARD PLANS SUMMARY
3	GENERAL NOTES
4 - 5	NPDES GENERAL NOTES
6	BRIDGE JOINT DETAILS
7	HONOLI'I BRIDGE PLAN
8	KOLEKOLE BRIDGE PLAN
9 - 10	HAKALAU BRIDGE PLAN
11	MAULUA BRIDGE PLAN
12	CONSTRUCTION SIGN PLAN AND SCHEDULE
X	X
X	X

STATE OF HAWAI'I

DEPARTMENT OF TRANSPORTATION

HIGHWAYS DIVISION

HONOLULU, HAWAI'I

PLANS FOR

HONOLI'I / KOLEKOLE / HAKALAU / MAULUA




BRIDGE JOINT REPAIRS

PROJECT NO. HWY-H-06-05M

DISTRICTS OF NORTH & SOUTH HILO

ISLAND OF HAWAI'I

FED. ROAD DIST. NO.	STATE	PROJ. NO.	FISCAL YEAR	SHEET NO.	TOTAL SHEETS
HAWAI'I	HAW.	HWY-H-06-05M	2005	1	12

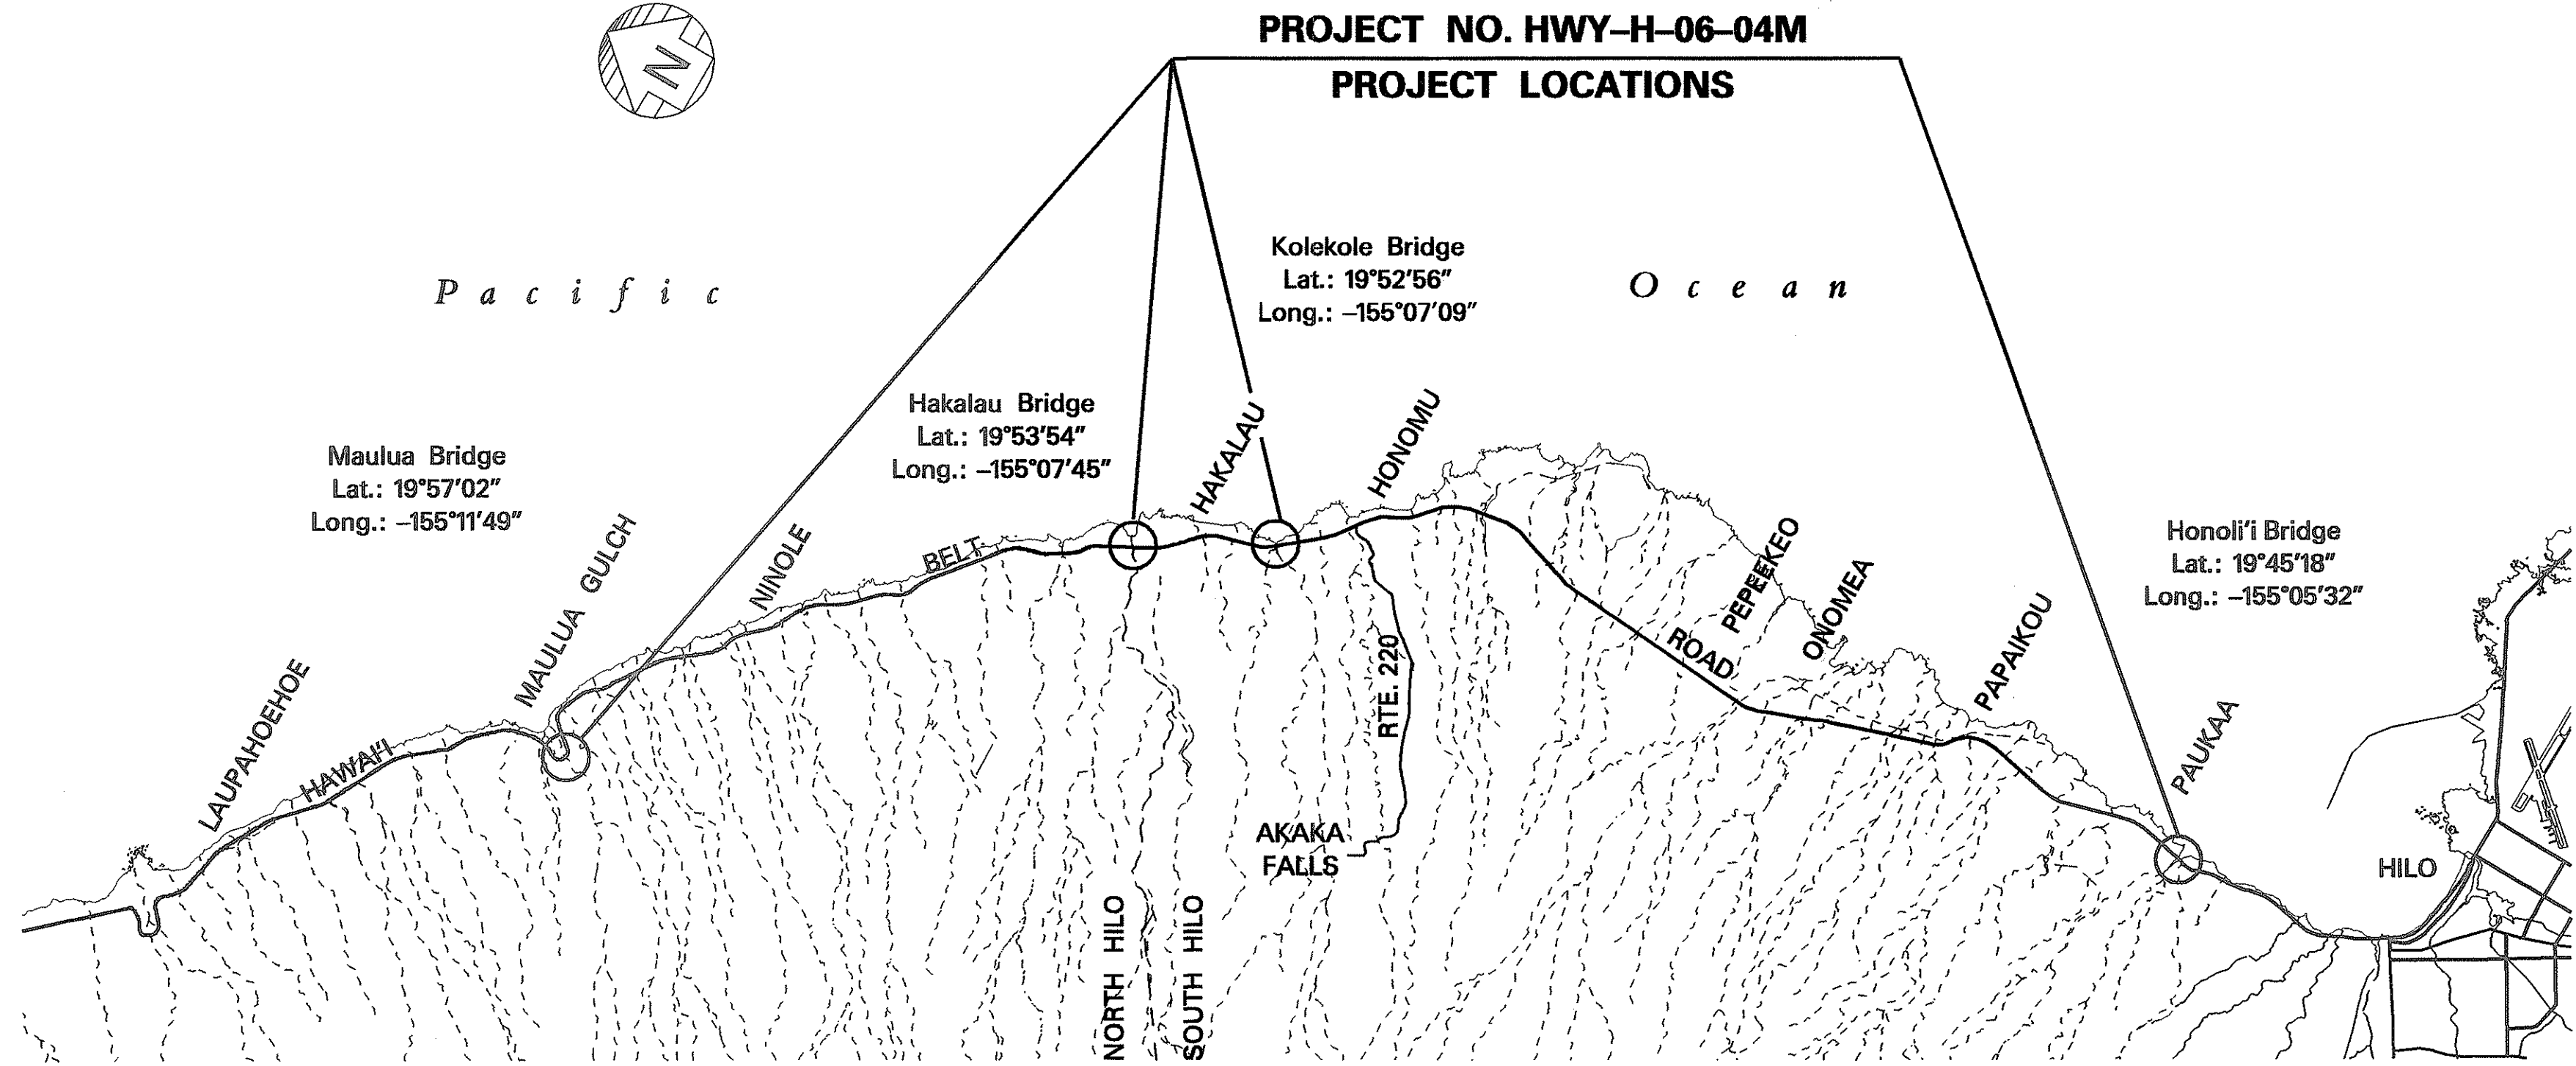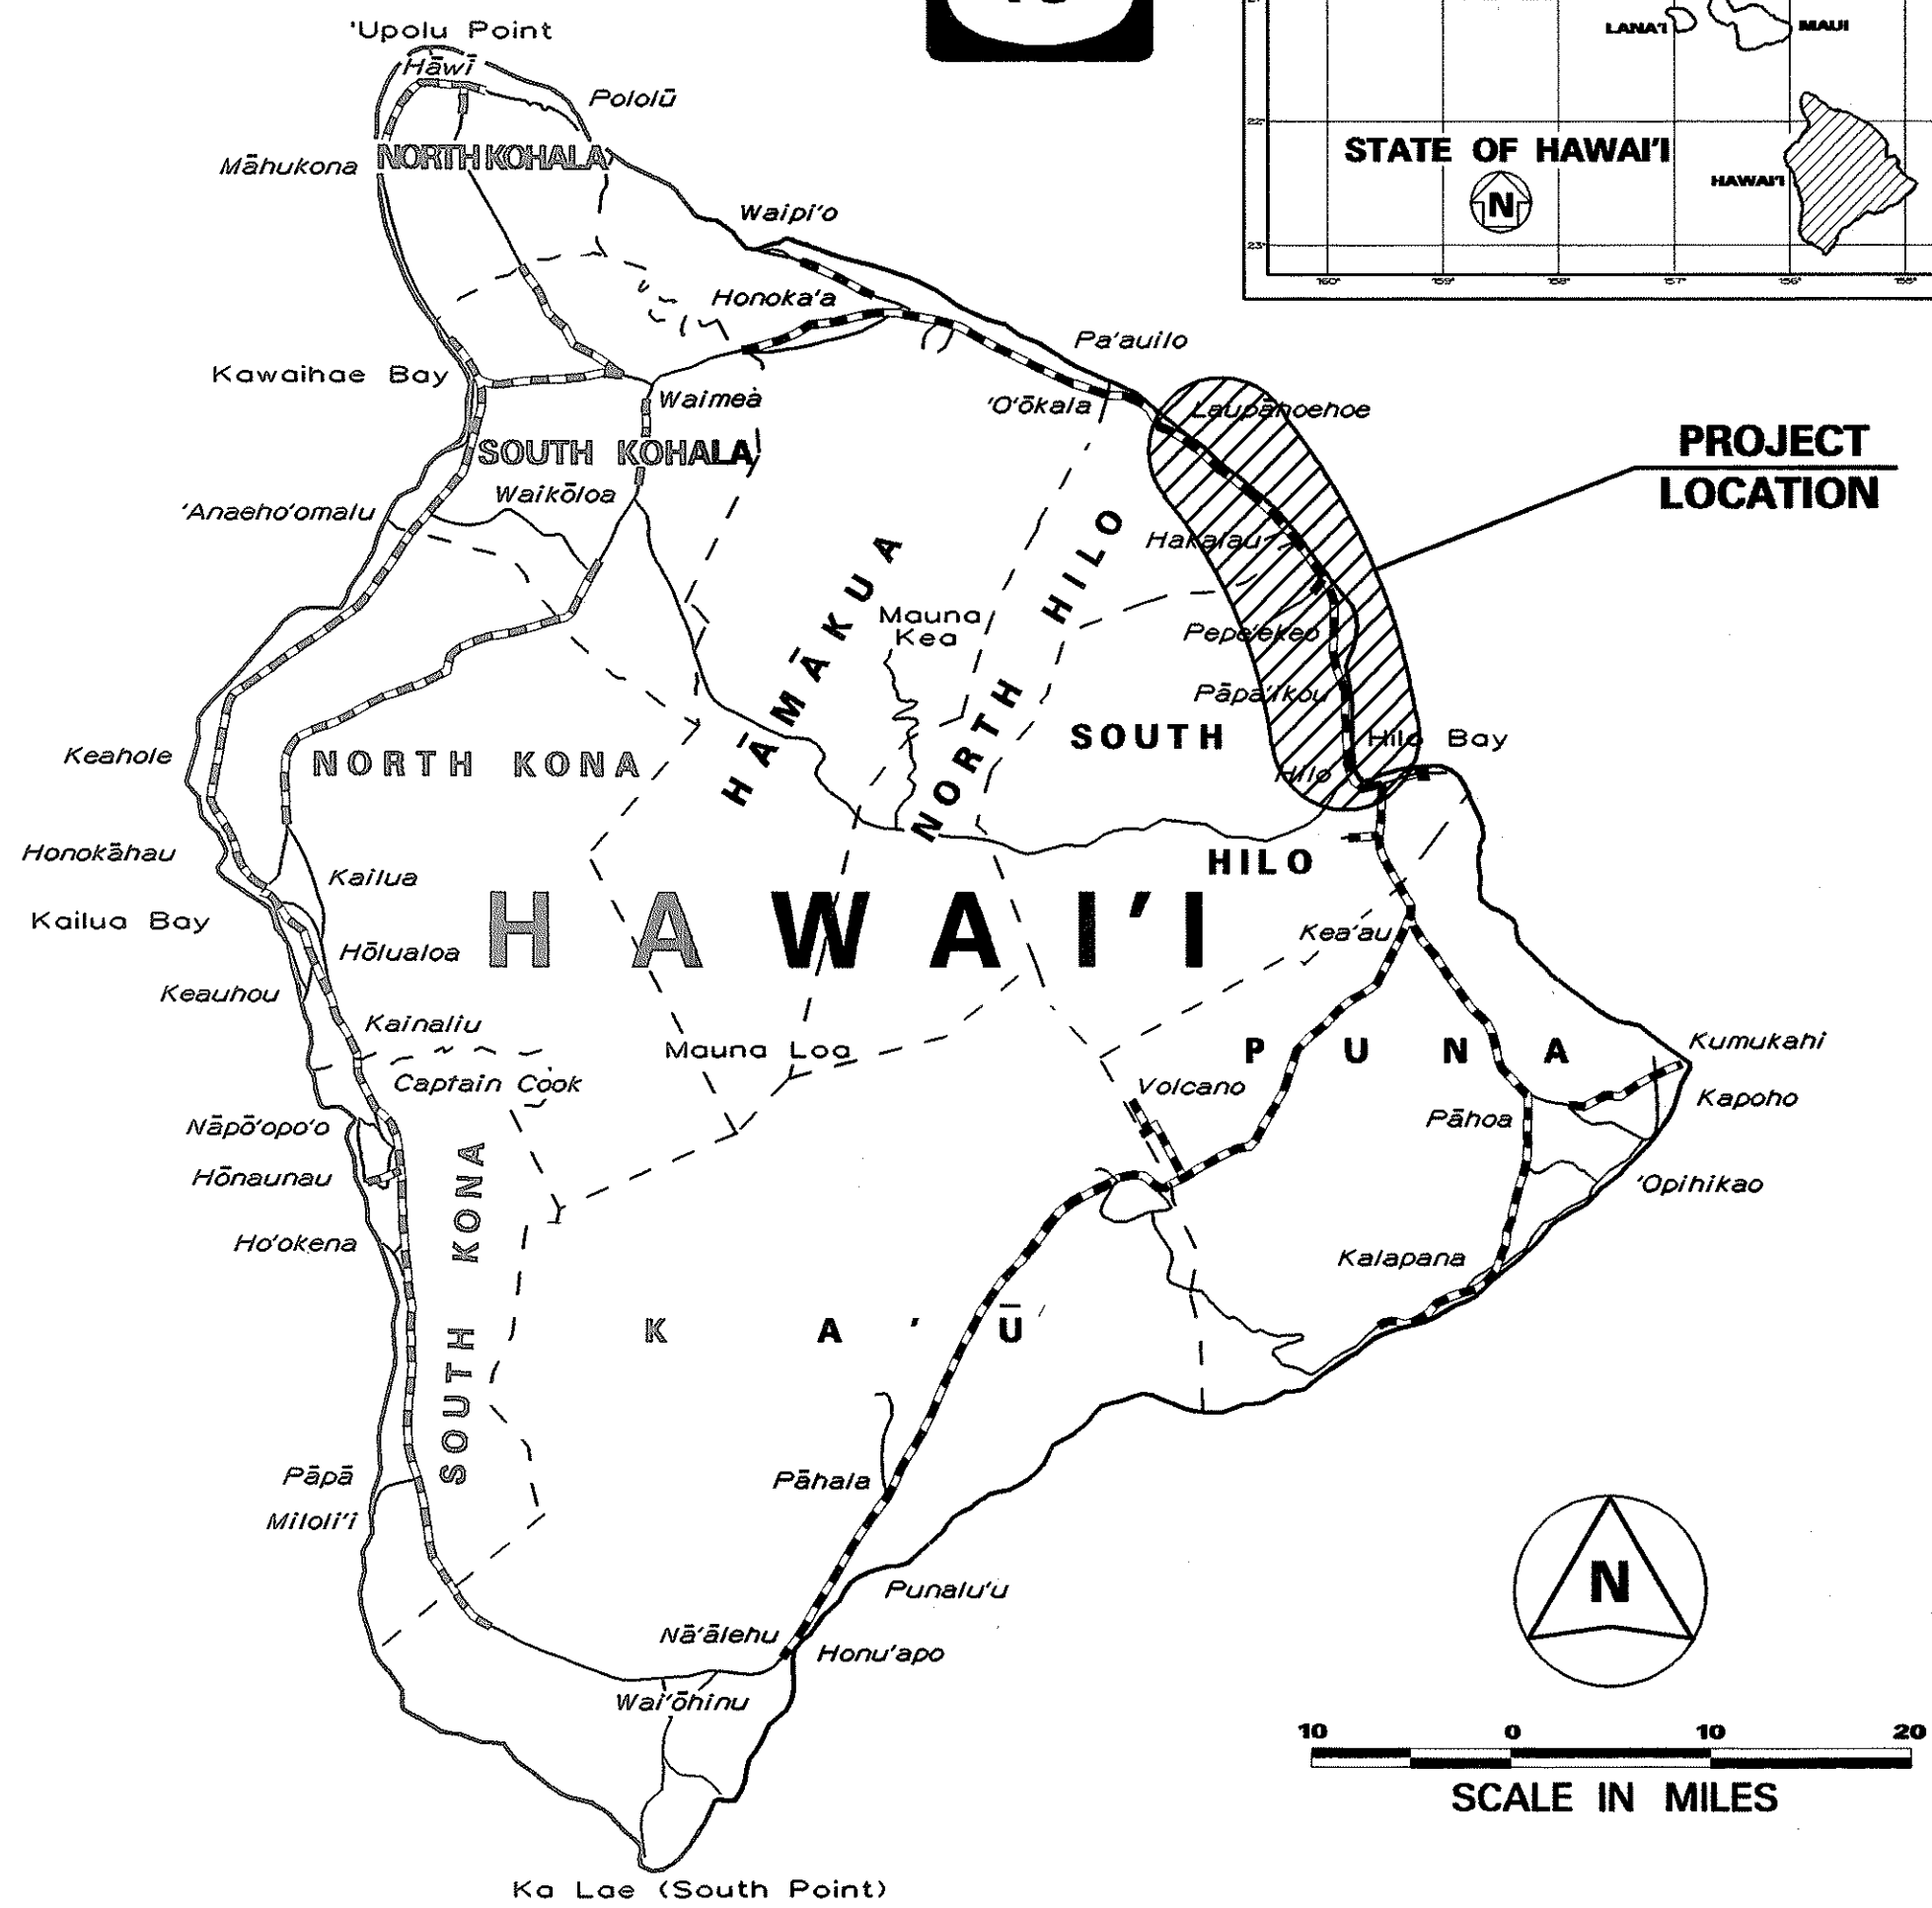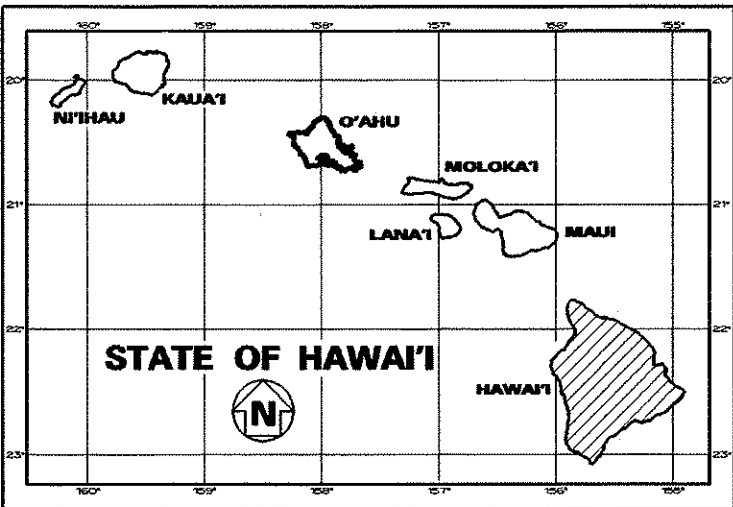

FEDERAL AID PROJECTS PREVIOUSLY CONSTRUCTED OR UNDER CONSTRUCTION

HONOLI'I BRIDGE	MILE POST	4.74
KOLEKOLE BRIDGE	MILE POST	14.22
HAKALAU BRIDGE	MILE POST	15.54
MAULUA BRIDGE	MILE POST	21.76

DESIGNED BY

HWY-H

DATE

JAN. 2005

PHONE

933-8866


E.BY

P.S. &

TAIRA

R.

LAYOUT PLAN

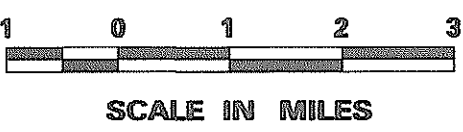

DEPARTMENT OF TRANSPORTATION STATE OF HAWAII	
APPROVED:	
DIR. OF TRANSPORTATION	DATE
4-26-05	