



FED. ROAD DIST. NO.	STATE	PROJ. NO.	FISCAL YEAR	SHEET NO.	TOTAL SHEETS
HAWAII	HAW.	BR-019-2(49)	2000	5	16

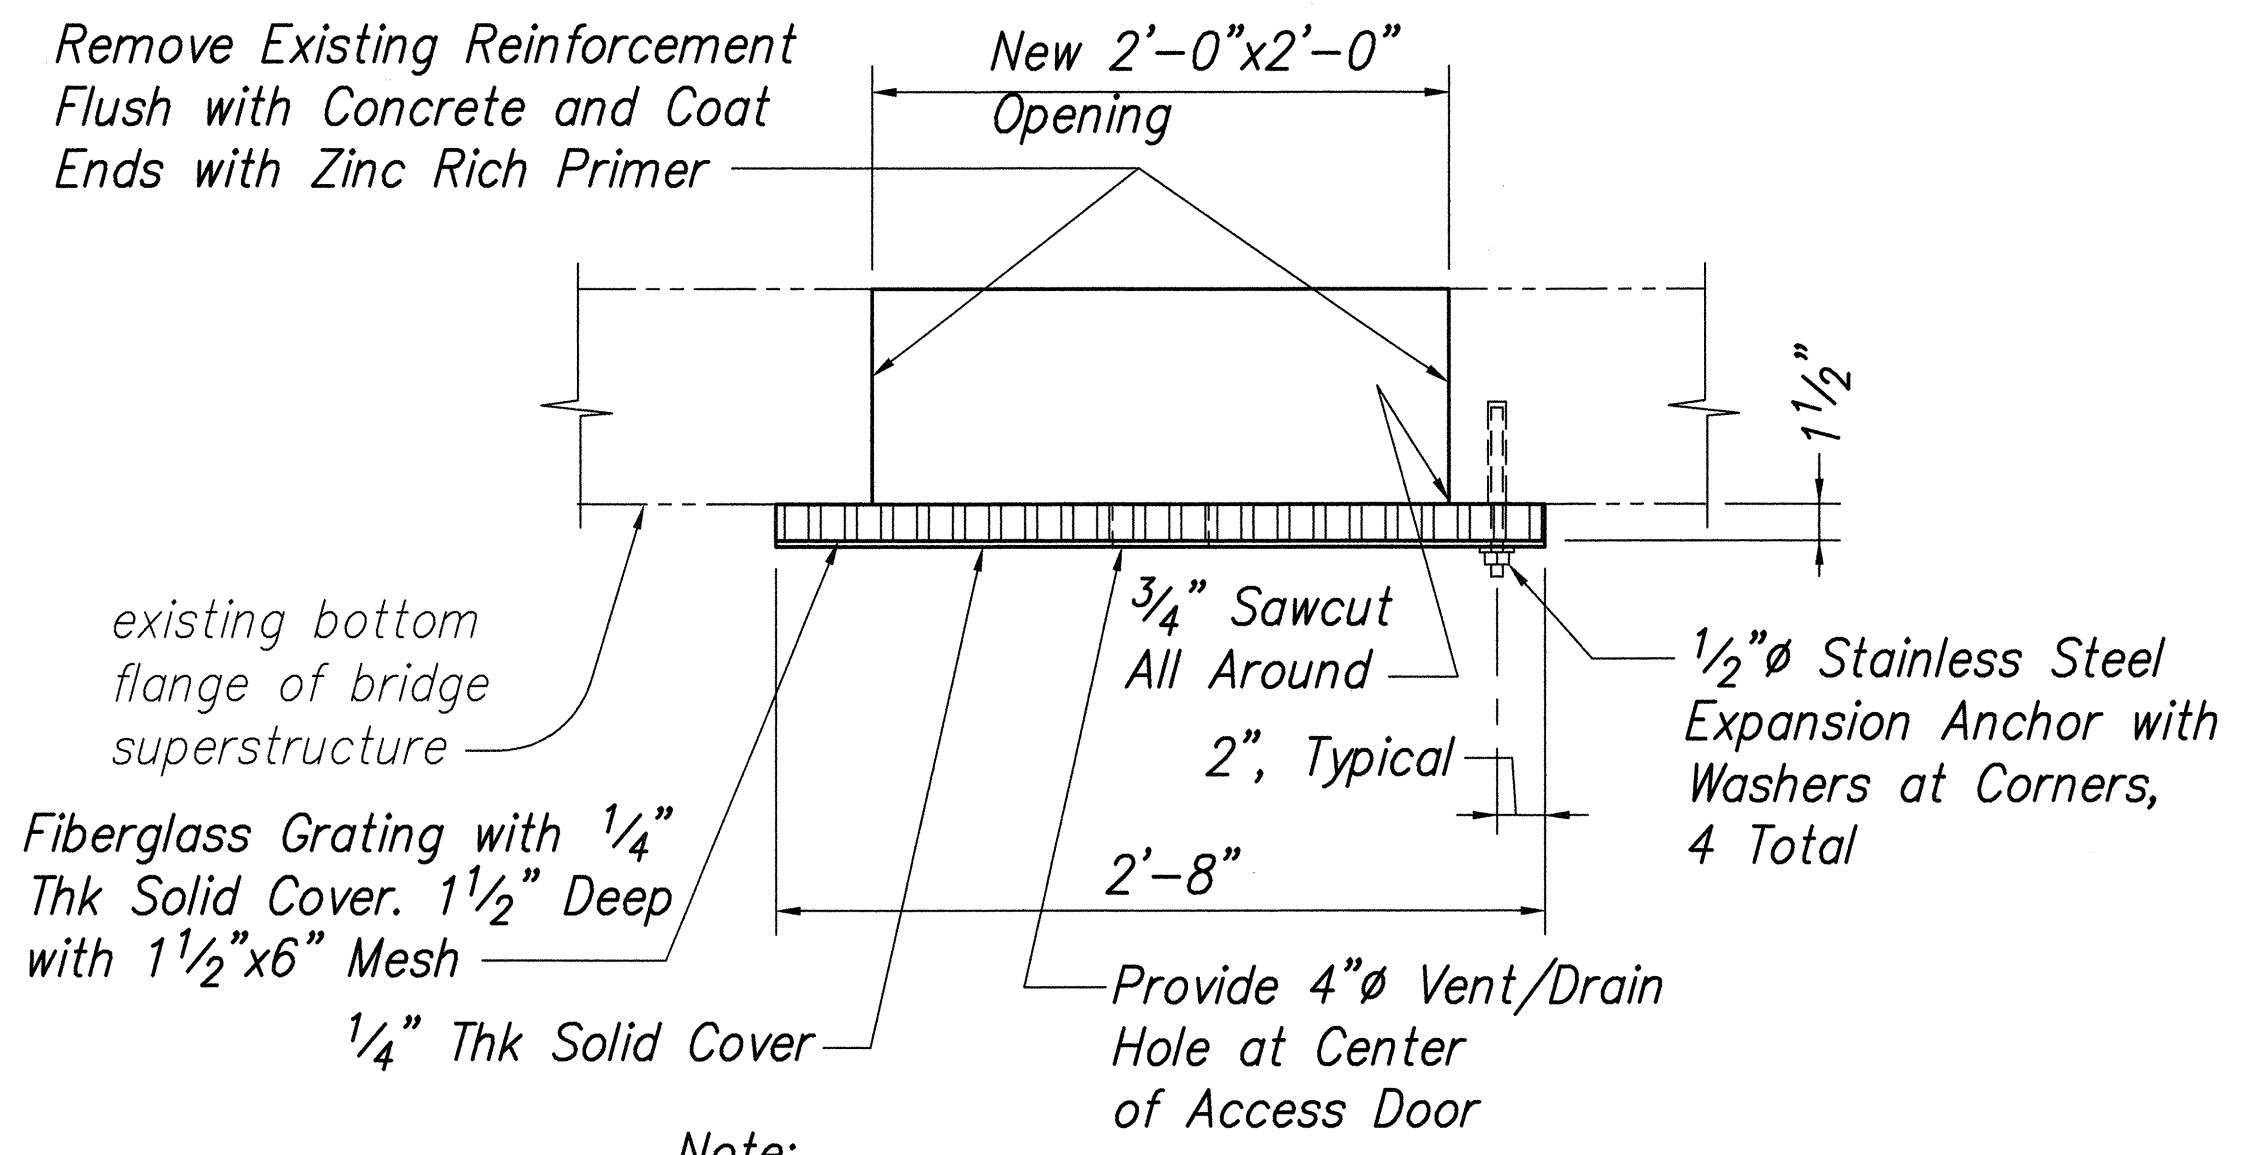

Note:  
Core 4" Holes at Corners Prior  
to Sawcutting and Concrete Removal


**SECTION A**  
Scale 1-1/2" = 1'-0"  
8'-0"  
(See Plan)

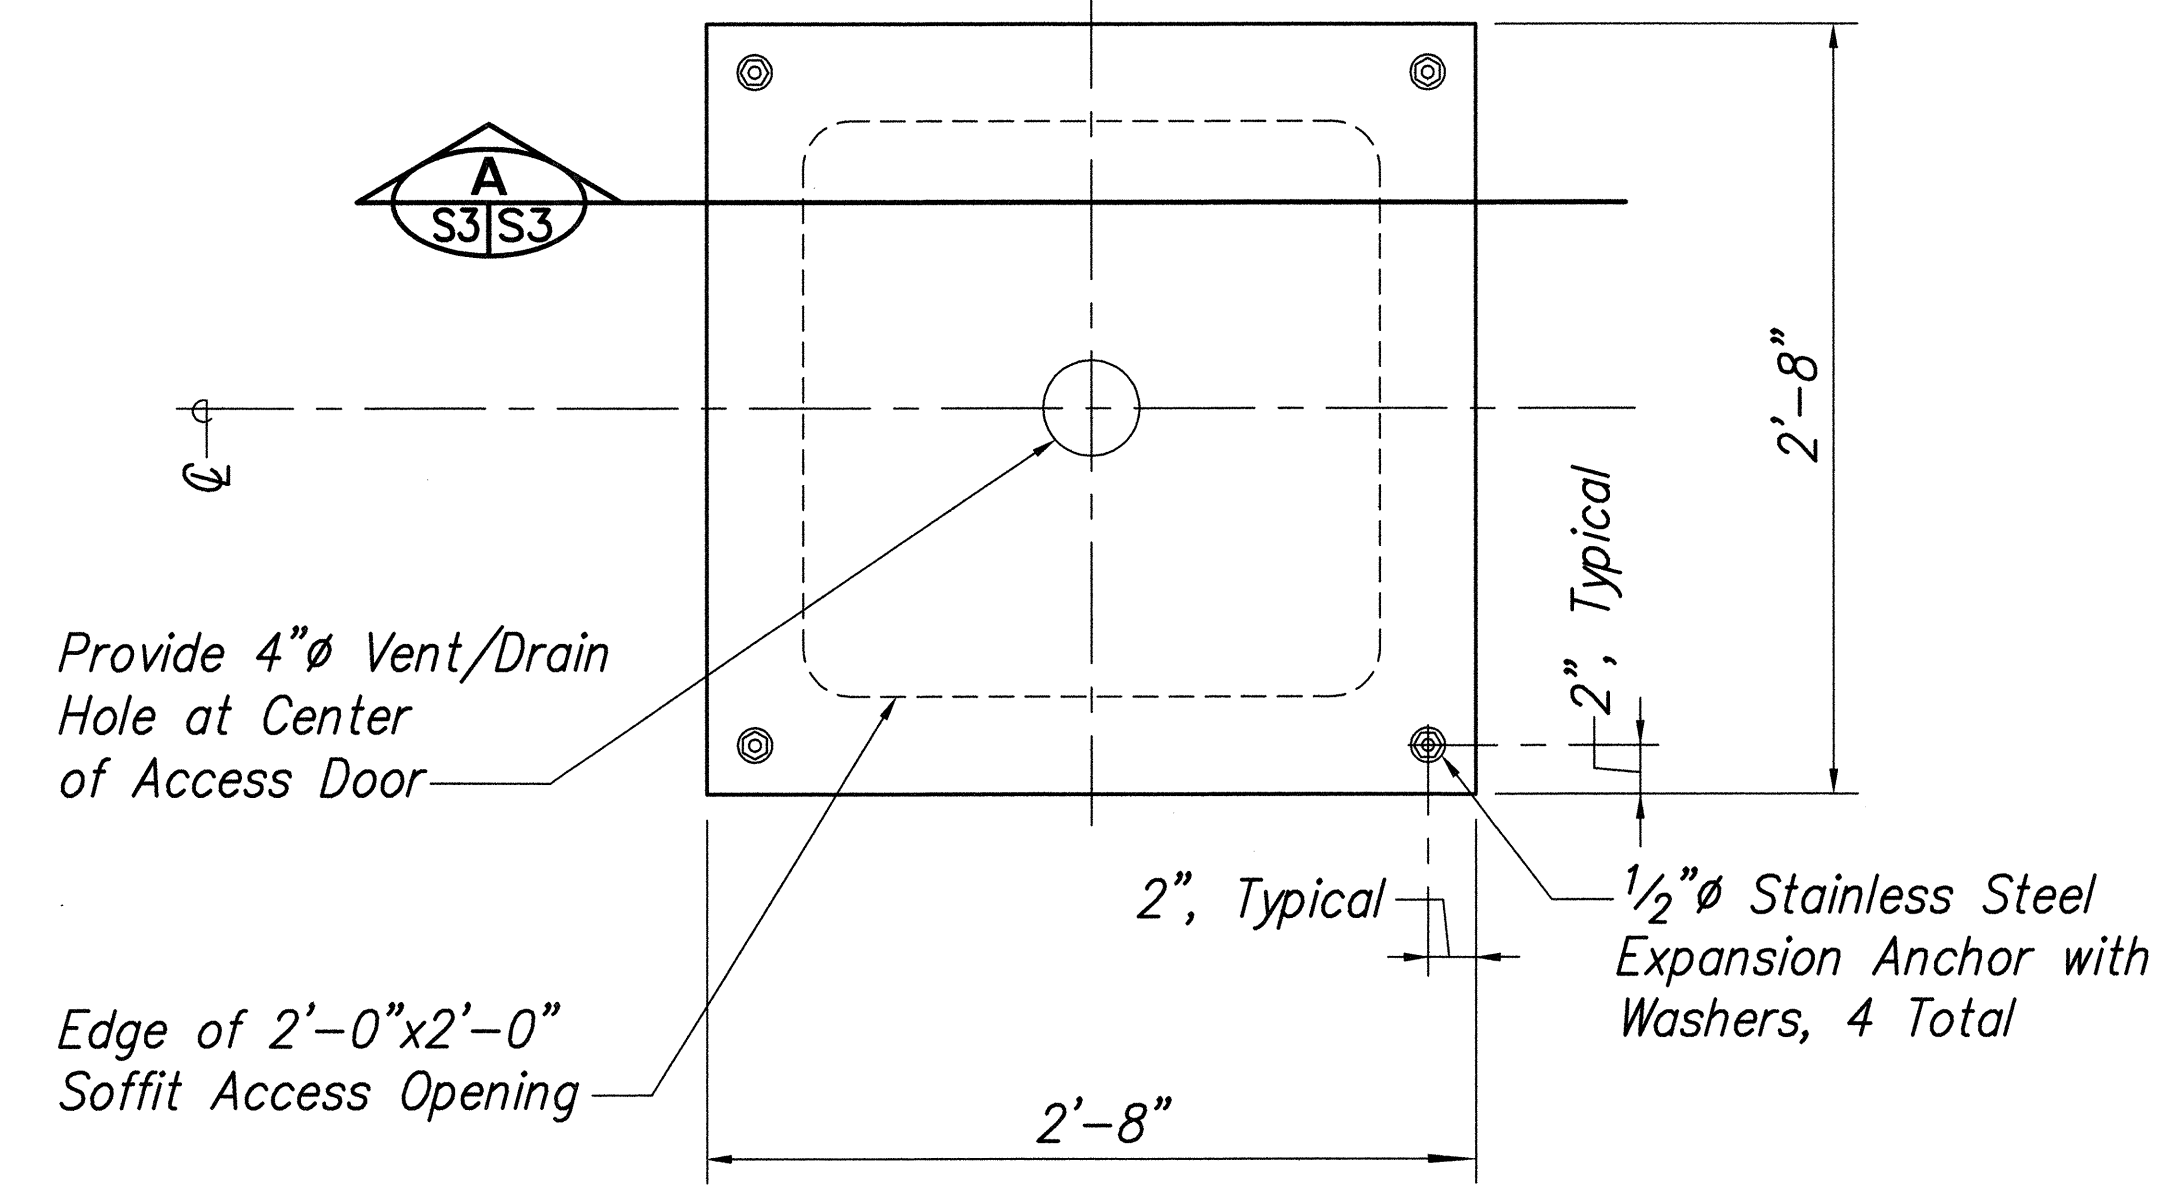

**PLAN B**  
Scale 1-1/2" = 1'-0"

TYPICAL SOFFIT ACCESS DOOR ASSEMBLY

SURVEY PLOTTED BY	DATE
DRAWN BY	
DESIGNED BY	
QUANTITIES BY	
CHECKED BY	
ORIGINAL PLAN	
NOTE BOOK	
No.	

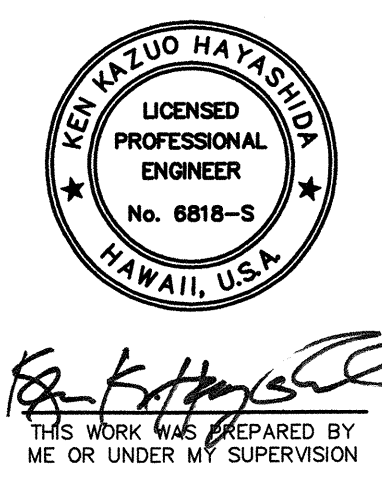

STATE OF HAWAII  
DEPARTMENT OF TRANSPORTATION  
HIGHWAYS DIVISION

**ACCESS HATCH DETAILS**

SEISMIC RETROFIT OF VARIOUS BRIDGES  
VICINITY OF SOUTH OF HONOKAA  
FEDERAL AID PROJECT NO. BR-019-2(49)

SCALE: AS NOTED DATE: October 1999

SHEET No. S3 OF 16 SHEETS