


FED. ROAD DIST. NO.	STATE	FED. AID PROJ. NO.	FISCAL YEAR	SHEET NO.	TOTAL SHEETS
HAWAII	HAW.				

STATE OF HAWAII
DEPARTMENT OF TRANSPORTATION
HIGHWAYS DIVISION
PLANNING BRANCH

CONCEPTUAL DESIGN FOR
QUEEN KAAHUMANU HIGHWAY
KAILUA TO KEAHOLE
PROJECT NO. 19ABC-01-90

DISTRICT OF NORTH KONA
ISLAND OF HAWAII

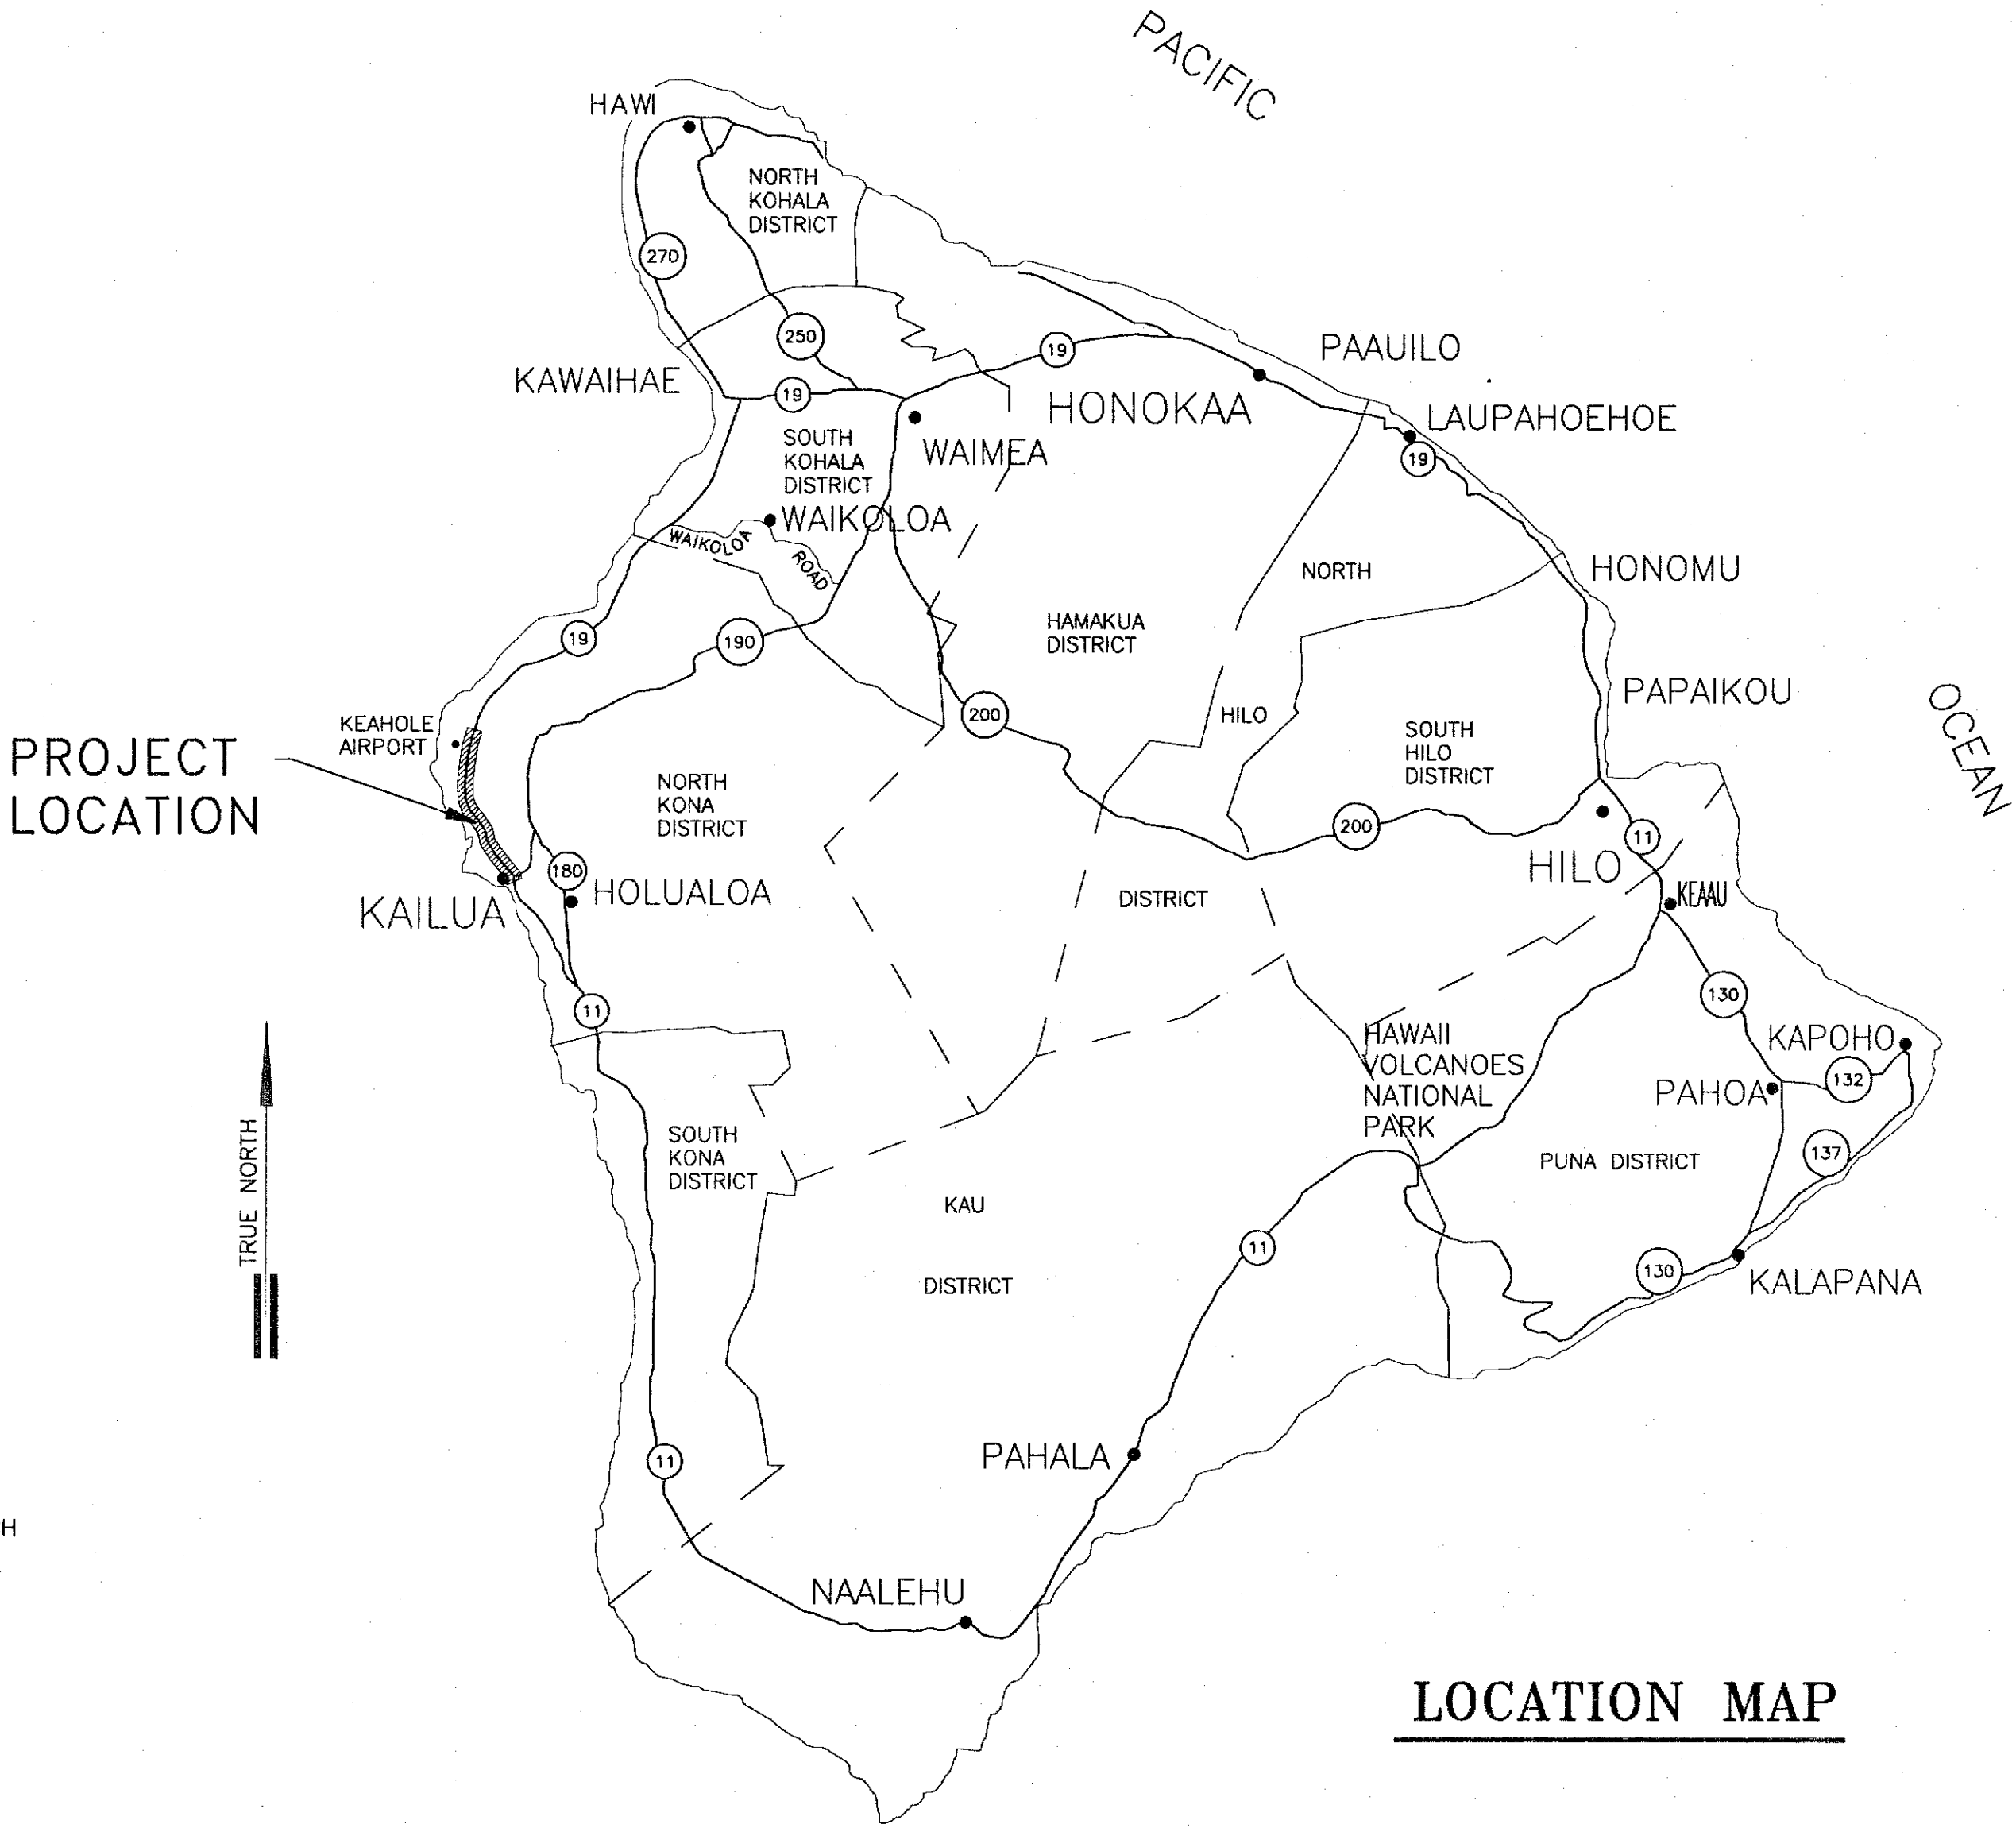

LOCATION MAP

LEGEND

- RIGHT OF WAY
- NEW EDGE OF SHOULDER
- EXISTING LANE LINE
- NEW LANE LINE
- EXISTING EDGE OF TRAVELWAY
- NEW EDGE OF TRAVELWAY

ABBREVIATIONS

- A.C. ASPHALTIC CONCRETE
- B. BASELINE
- C. CENTERLINE
- CONC. CONCRETE
- CONT'D CONTINUED
- CMP CORRUGATED METAL PIPE
- FEET
- " INCHES
- MAX. MAXIMUM
- MIN. MINIMUM
- NO. NUMBER
- O/S OFFSET
- NO. NUMBER
- O/S OFFSET
- P.C. POINT OF CURVATURE
- P.I. POINT OF INTERSECTION
- P.T. POINT OF TANGENCY
- R. RADIUS
- R/W RIGHT OF WAY
- SPMP STRUCTURAL PLATE METAL PIPE
- SPMPA STRUCTURAL PLATE METAL PIPE ARCH
- SHT. SHEET
- STA. STATION

ORIGINAL PLAN	SURVEY PLOTTED BY	DATE
	DESIGNED BY	
	TRACED BY	
	NOTED BY	
NOTE BOOK	QUANTITIES BY	
	CHECKED BY	
No.		

INDEX TO DRAWINGS		
SHEET NO.	DRAWING NO.	DESCRIPTION
1	T1	TITLE SHEET
2	S1	TYPICAL SECTIONS
3	QK1	QUEEN KAAHUMANU HIGHWAY STA. 79+00 TO 108+00
4	QK2	QUEEN KAAHUMANU HIGHWAY STA. 108+00 TO 168+00
5	QK3	QUEEN KAAHUMANU HIGHWAY STA. 168+00 TO 230+00
6	QK4	QUEEN KAAHUMANU HIGHWAY STA. 230+00 TO 294+00
7	QK5	QUEEN KAAHUMANU HIGHWAY STA. 294+00 TO 355+00
8	QK6	QUEEN KAAHUMANU HIGHWAY STA. 355+00 TO 414+00
9	QK7	QUEEN KAAHUMANU HIGHWAY STA. 414+00 TO 475+00
10	QK8	QUEEN KAAHUMANU HIGHWAY STA. 475+00 TO 539+00