




FED. ROAD DIST. NO.	STATE	FED. AID PROJ. NO.	FISCAL YEAR	SHEET NO.	TOTAL SHEETS
HAWAII	HAW.				

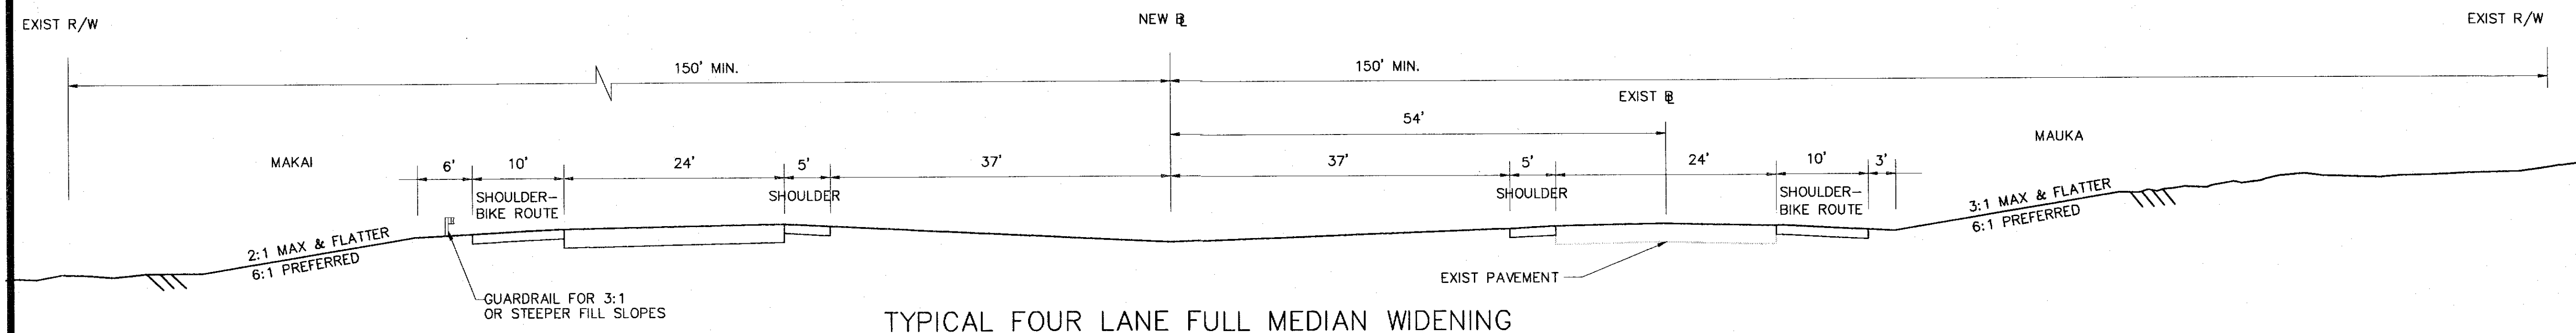


TYPICAL FOUR LANE FULL MEDIAN WIDENING

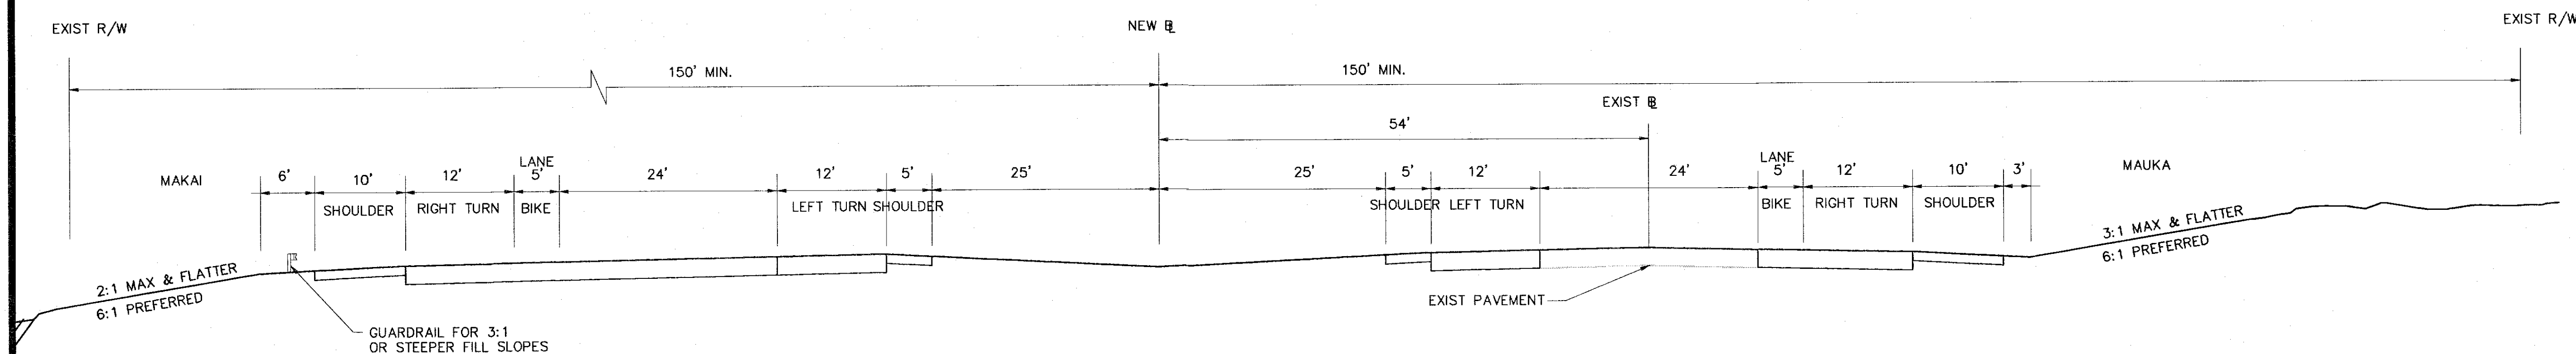


TYPICAL FOUR LANE FULL MEDIAN WIDENING WITH RIGHT AND LEFT TURN LANES

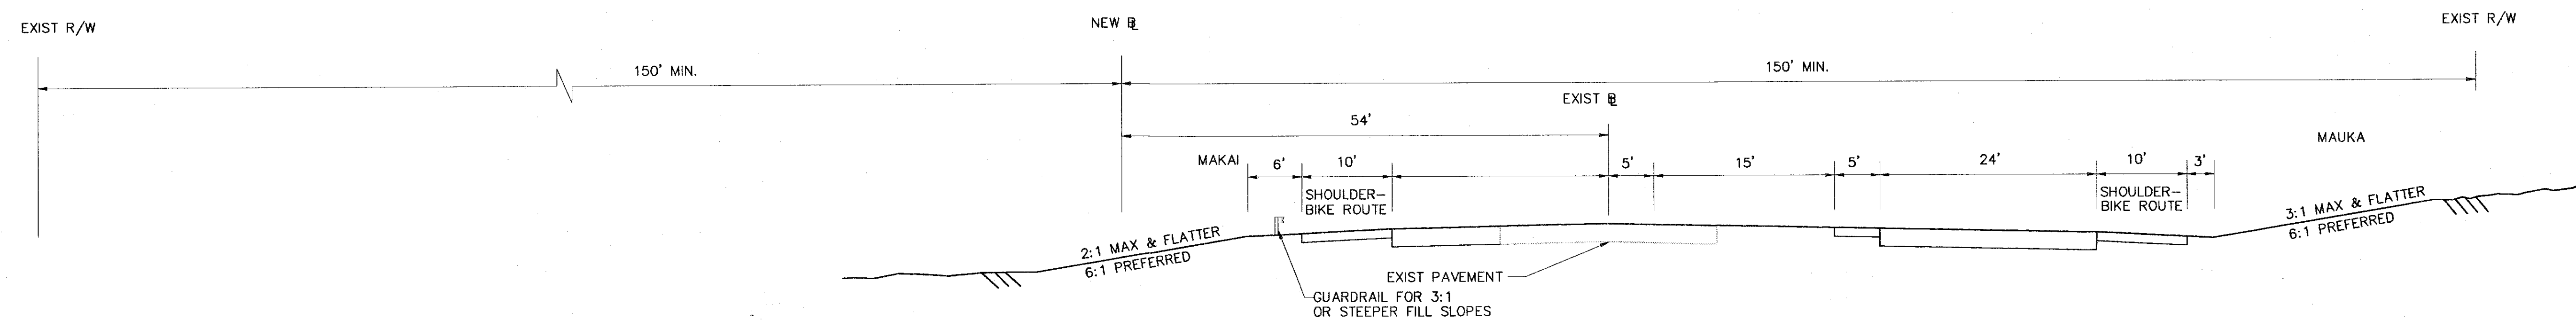

TYPICAL FOUR LANE MINIMUM MEDIAN WIDENING (HONOKOHAU AREA)

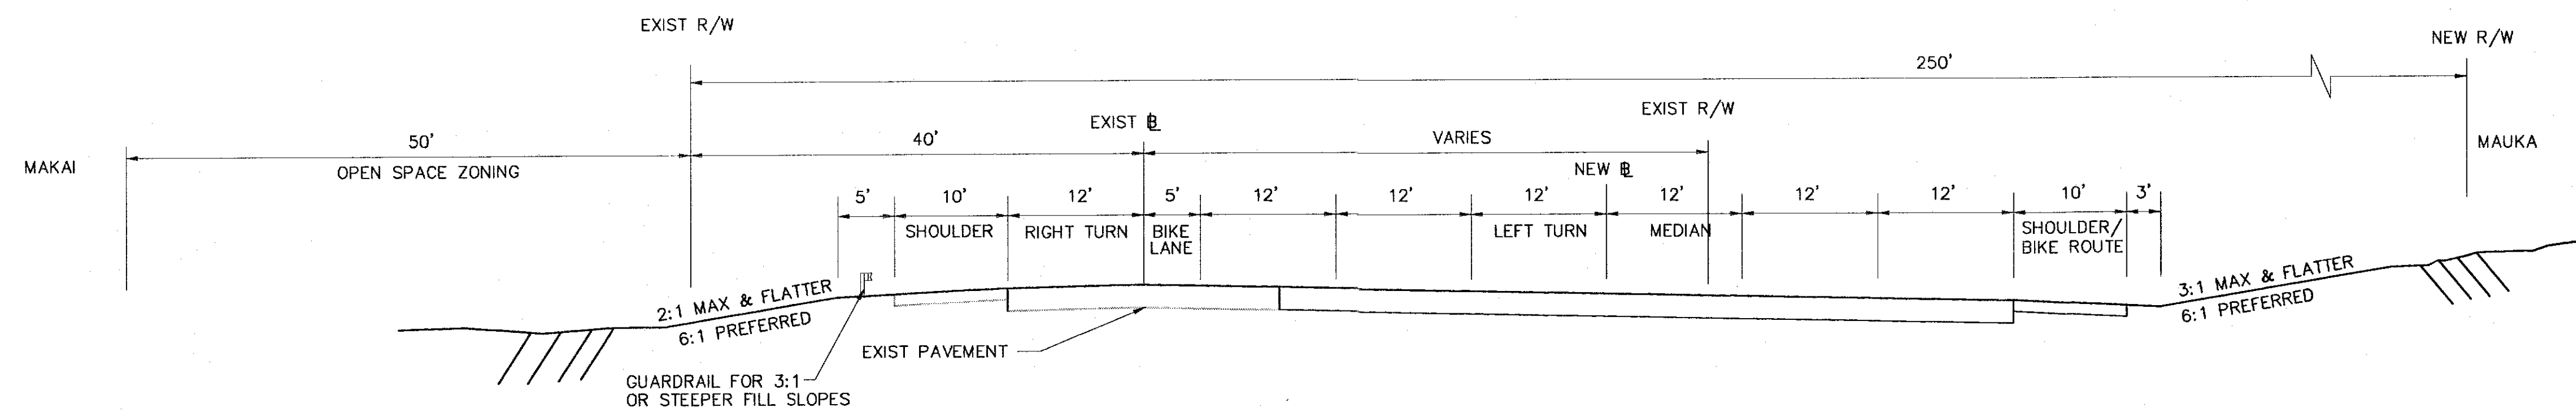

TYPICAL MINIMUM FOUR LANE WIDENING (BETWEEN PALANI ROAD AND KAIWI STREET)

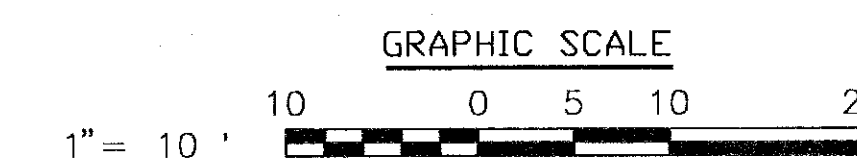

STATE OF HAWAII DEPARTMENT OF TRANSPORTATION HIGHWAYS DIVISION
QUEEN KAAHUMANU WIDENING KAILUA TO KEAHOE
TYPICAL SECTIONS
SCALE: AS NOTED
SHEET No. 2 OF 10 SHEETS

DATE	
DESIGNED BY	
TRACED BY	
NOTED BY	
CHECKED BY	
ORIGINAL PLAN	
NO.	