


DRAWING NAME: Z:\00 ONGOING\20-040.8--CRITICAL RPR WAILUKU-HAKALAU-NANUE\01 CAD\09-27-21 REVISED TITLE SHEET\01 HOR-1001 T1LSD1.DWG PLOT TIME: 09-27-21 3:07 PM

DESIGNED BY _____ HWY-H _____ MANAGED BY _____
KSF, INC. (808) 933-8866 PHONE DATE SEPT. 2021




INDEX TO DRAWINGS	
SHT. NO.	DESCRIPTION
1	TITLE SHEET
2 - 3	STRUCTURAL PLANS - GENERAL
4 - 8	STRUCTURAL PLANS - WAILUKU STREAM BRIDGE
9 - 18	STRUCTURAL PLANS - HAKALAU STREAM BRIDGE
19 - 27	STRUCTURAL PLANS - NANUE STREAM BRIDGE

STATE OF HAWAII
DEPARTMENT OF TRANSPORTATION
HIGHWAYS DIVISION
HONOLULU, HAWAII
PLANS FOR
HAWAII BELT ROAD
HAMAKUA COAST BRIDGE REPAIRS
(WAILUKU, HAKALAU AND NANUE STREAM BRIDGES)
PROJECT NO. 19HK-01-22M
DISTRICTS OF NORTH AND SOUTH HILO
ISLAND OF HAWAII

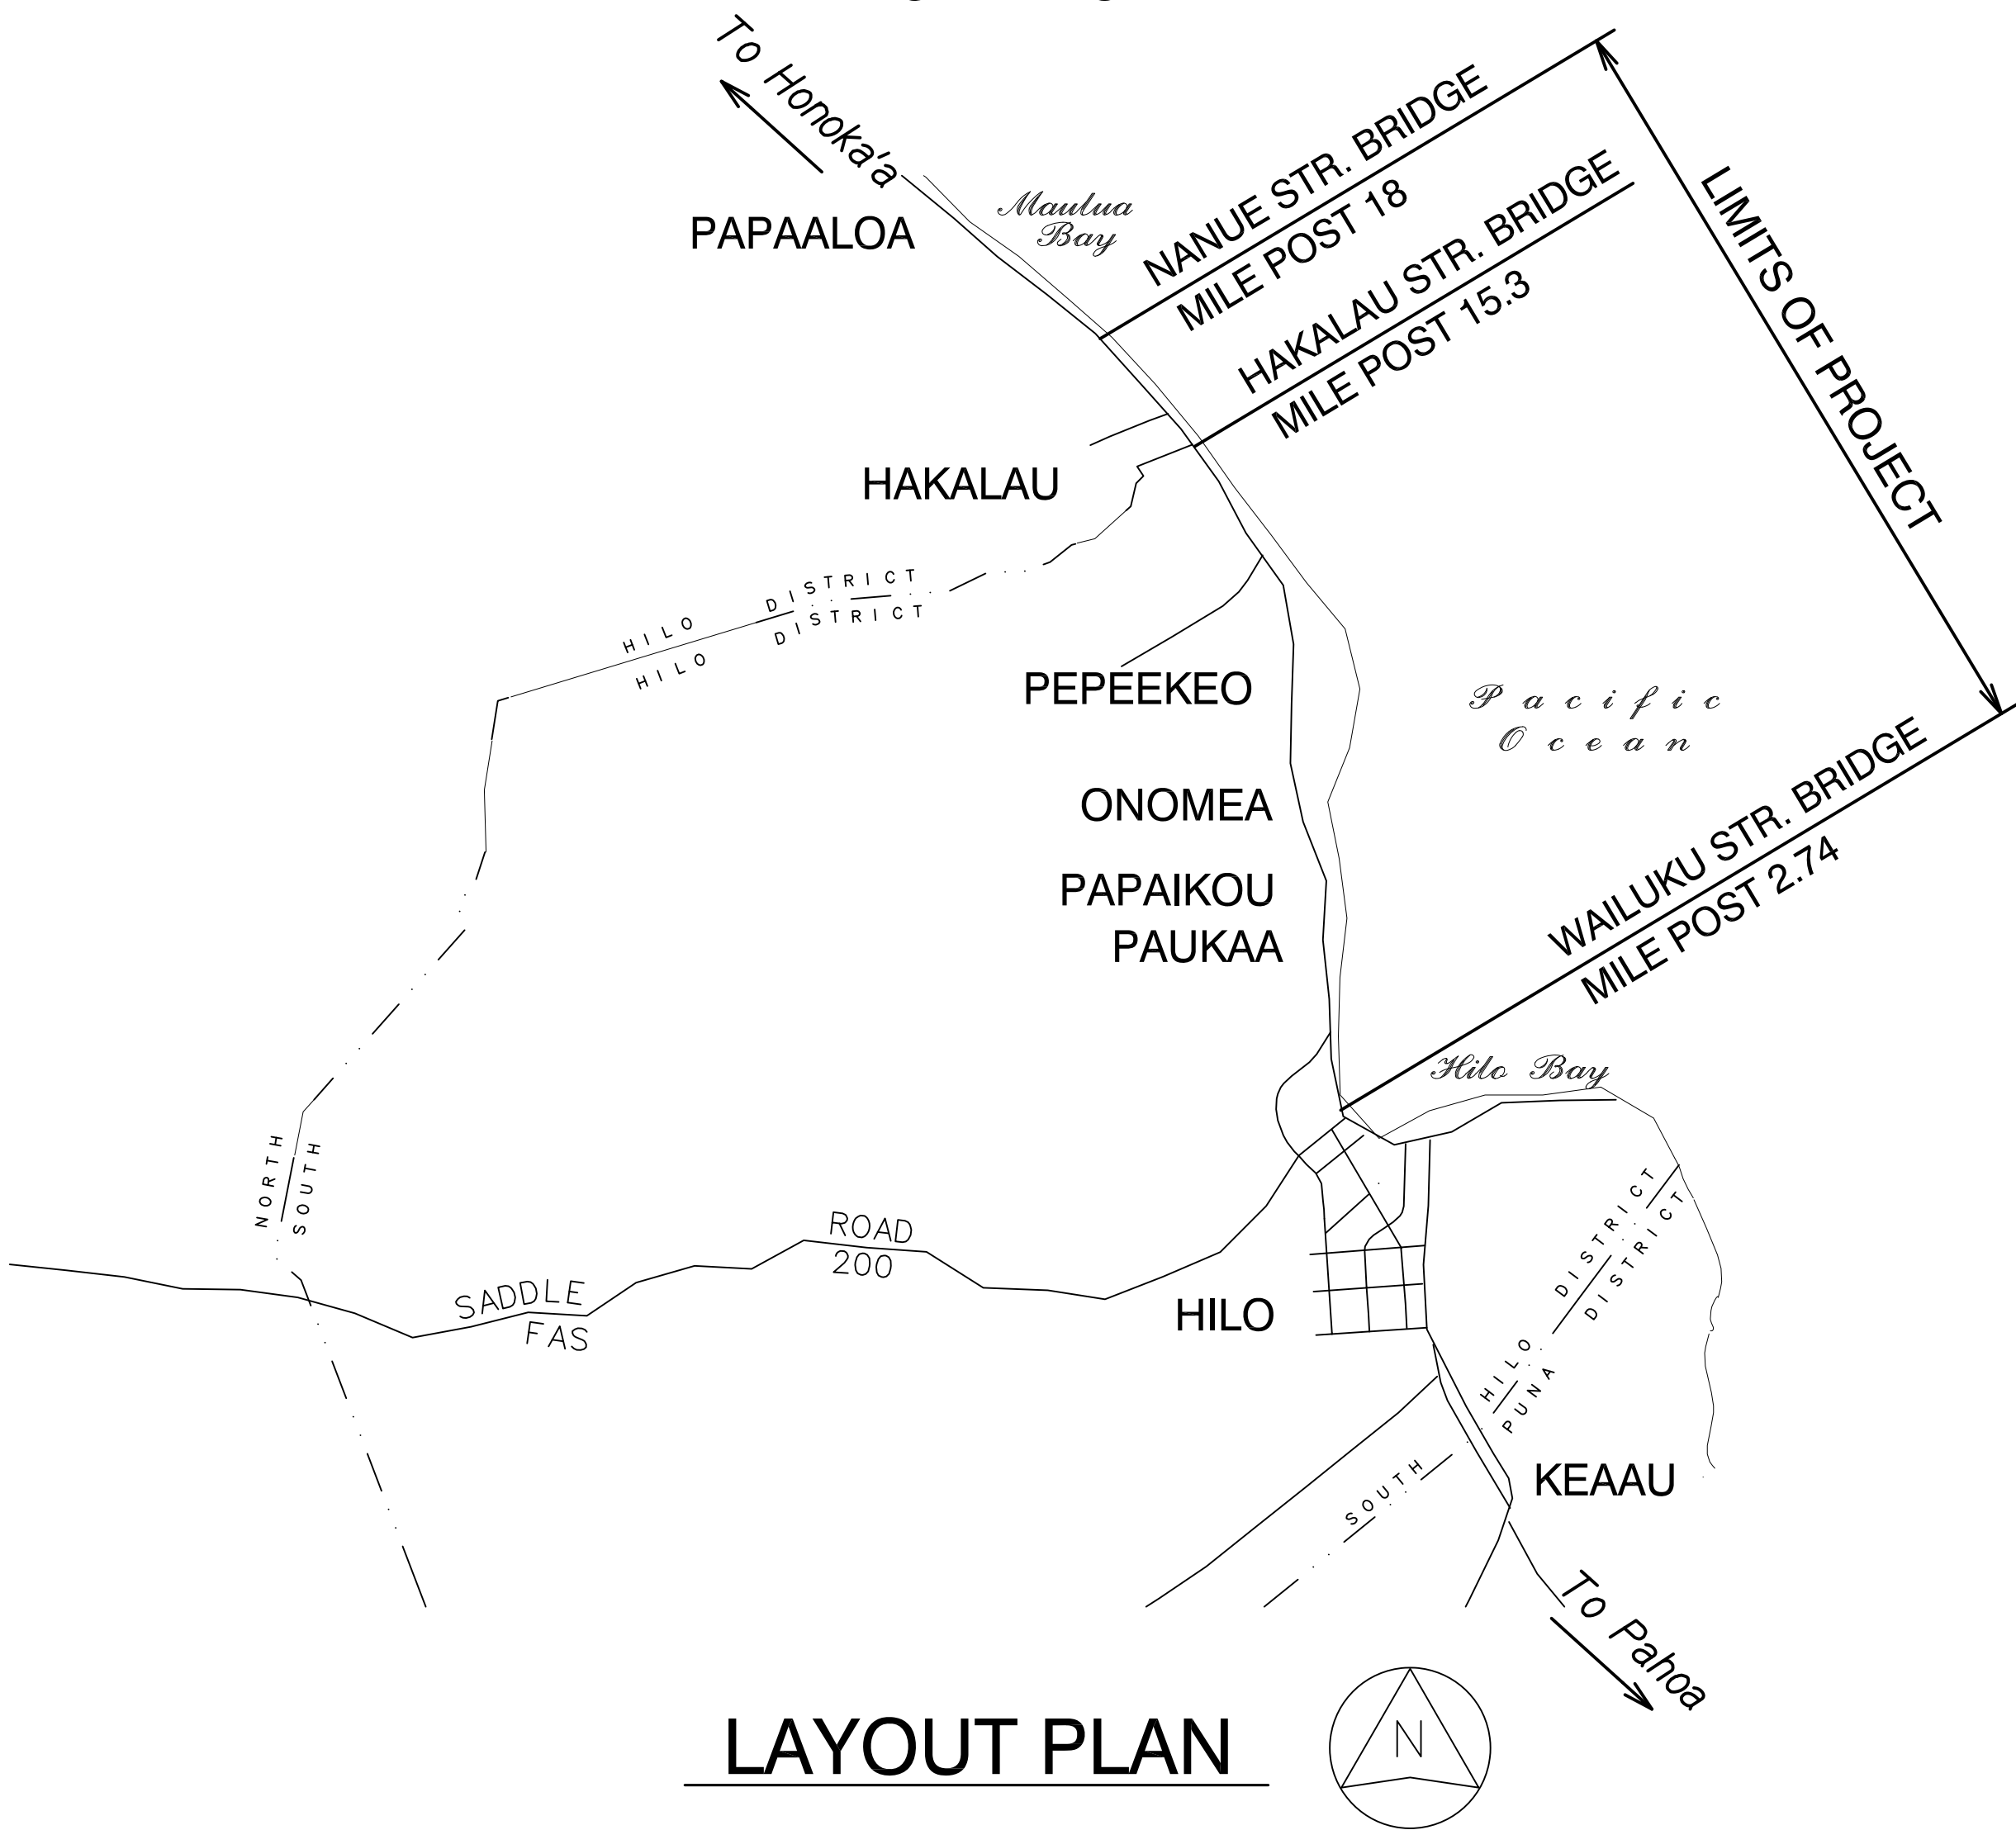

LAYOUT PLAN

FED. ROAD DIST. NO.	STATE	PROJ. NO.	FISCAL YEAR	SHEET NO.	TOTAL SHEETS
HAWAII	HAW.	19HK-01-22M	2022	1	27

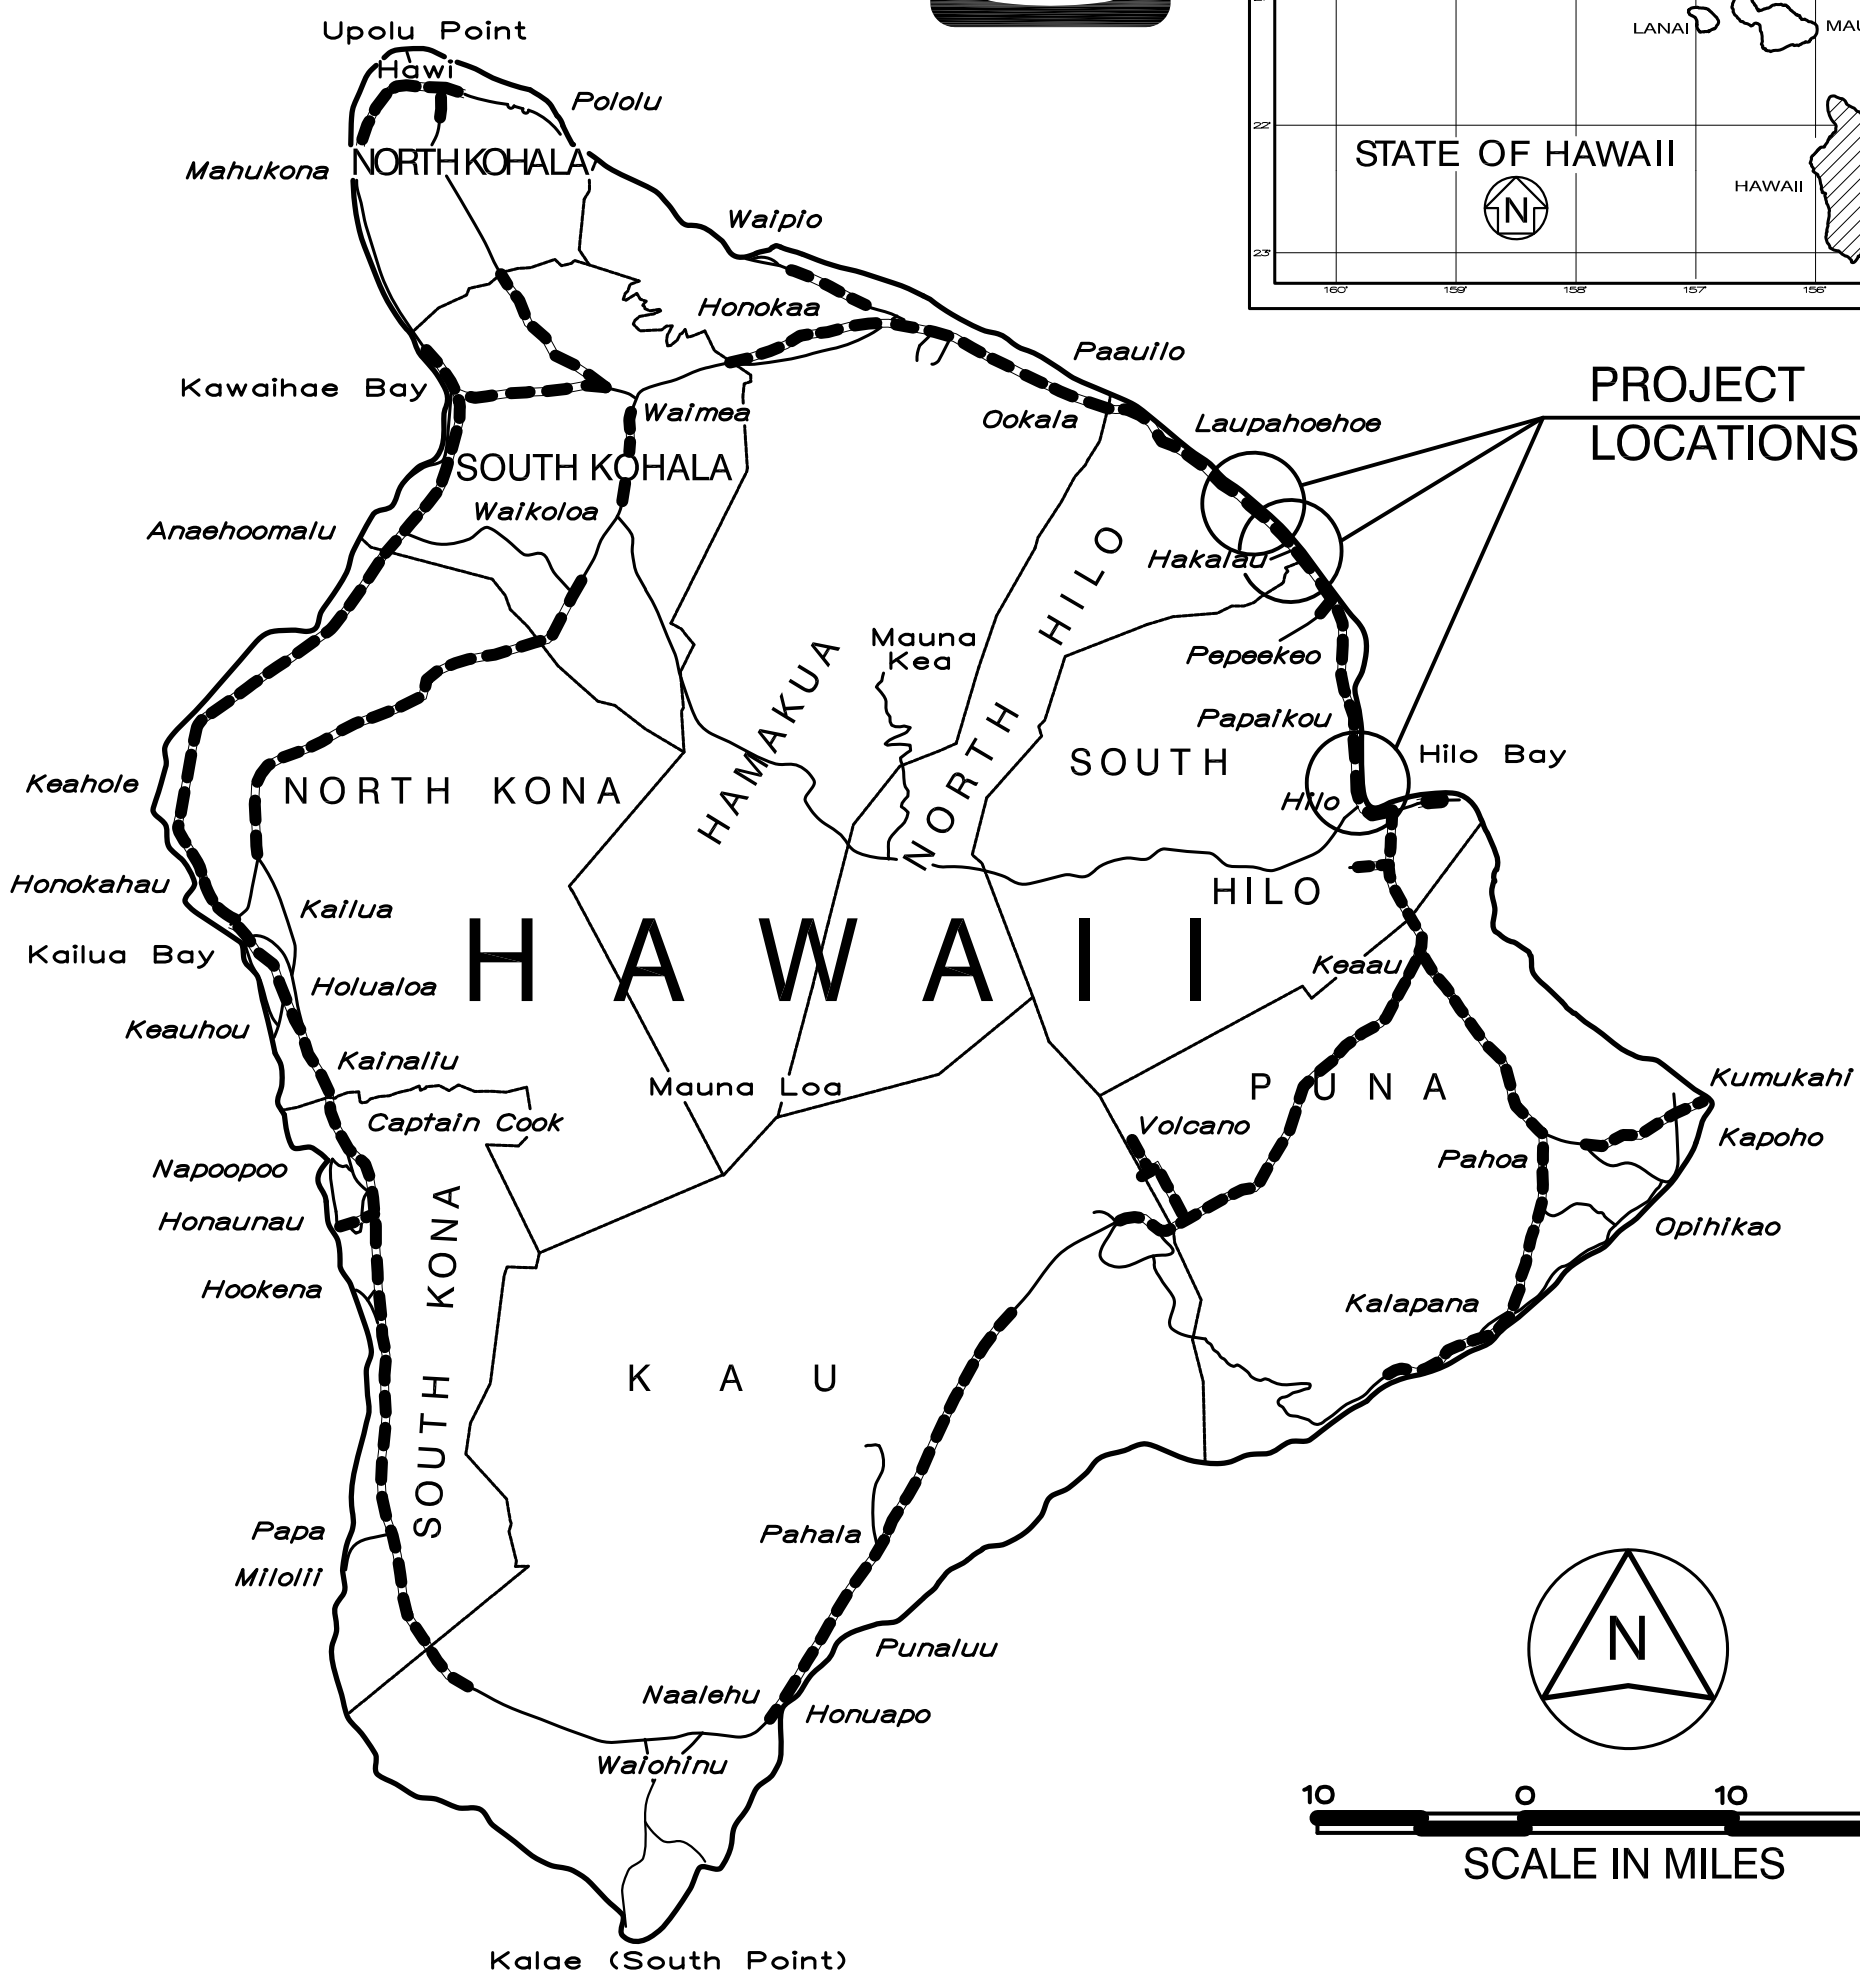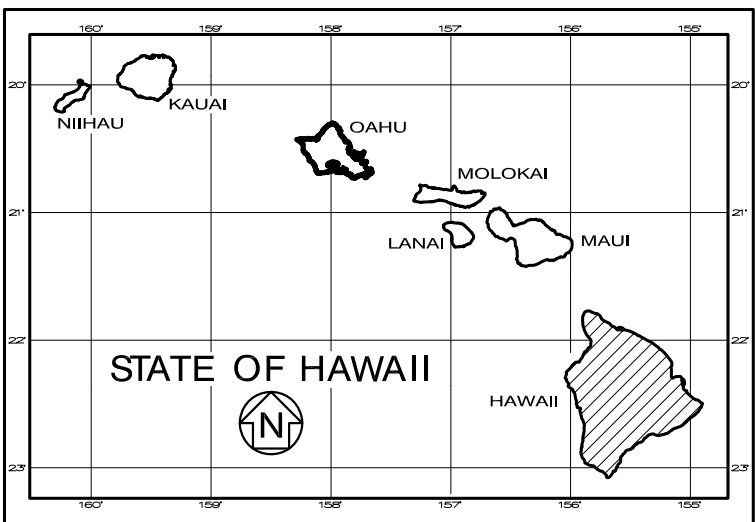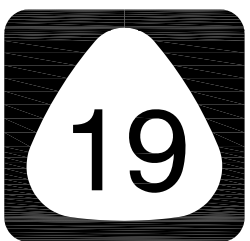

MILE POST 2.74 TO MILE POST 18

DEPARTMENT OF TRANSPORTATION STATE OF HAWAII	
APPROVED:	
DIR. OF TRANSPORTATION	DATE