

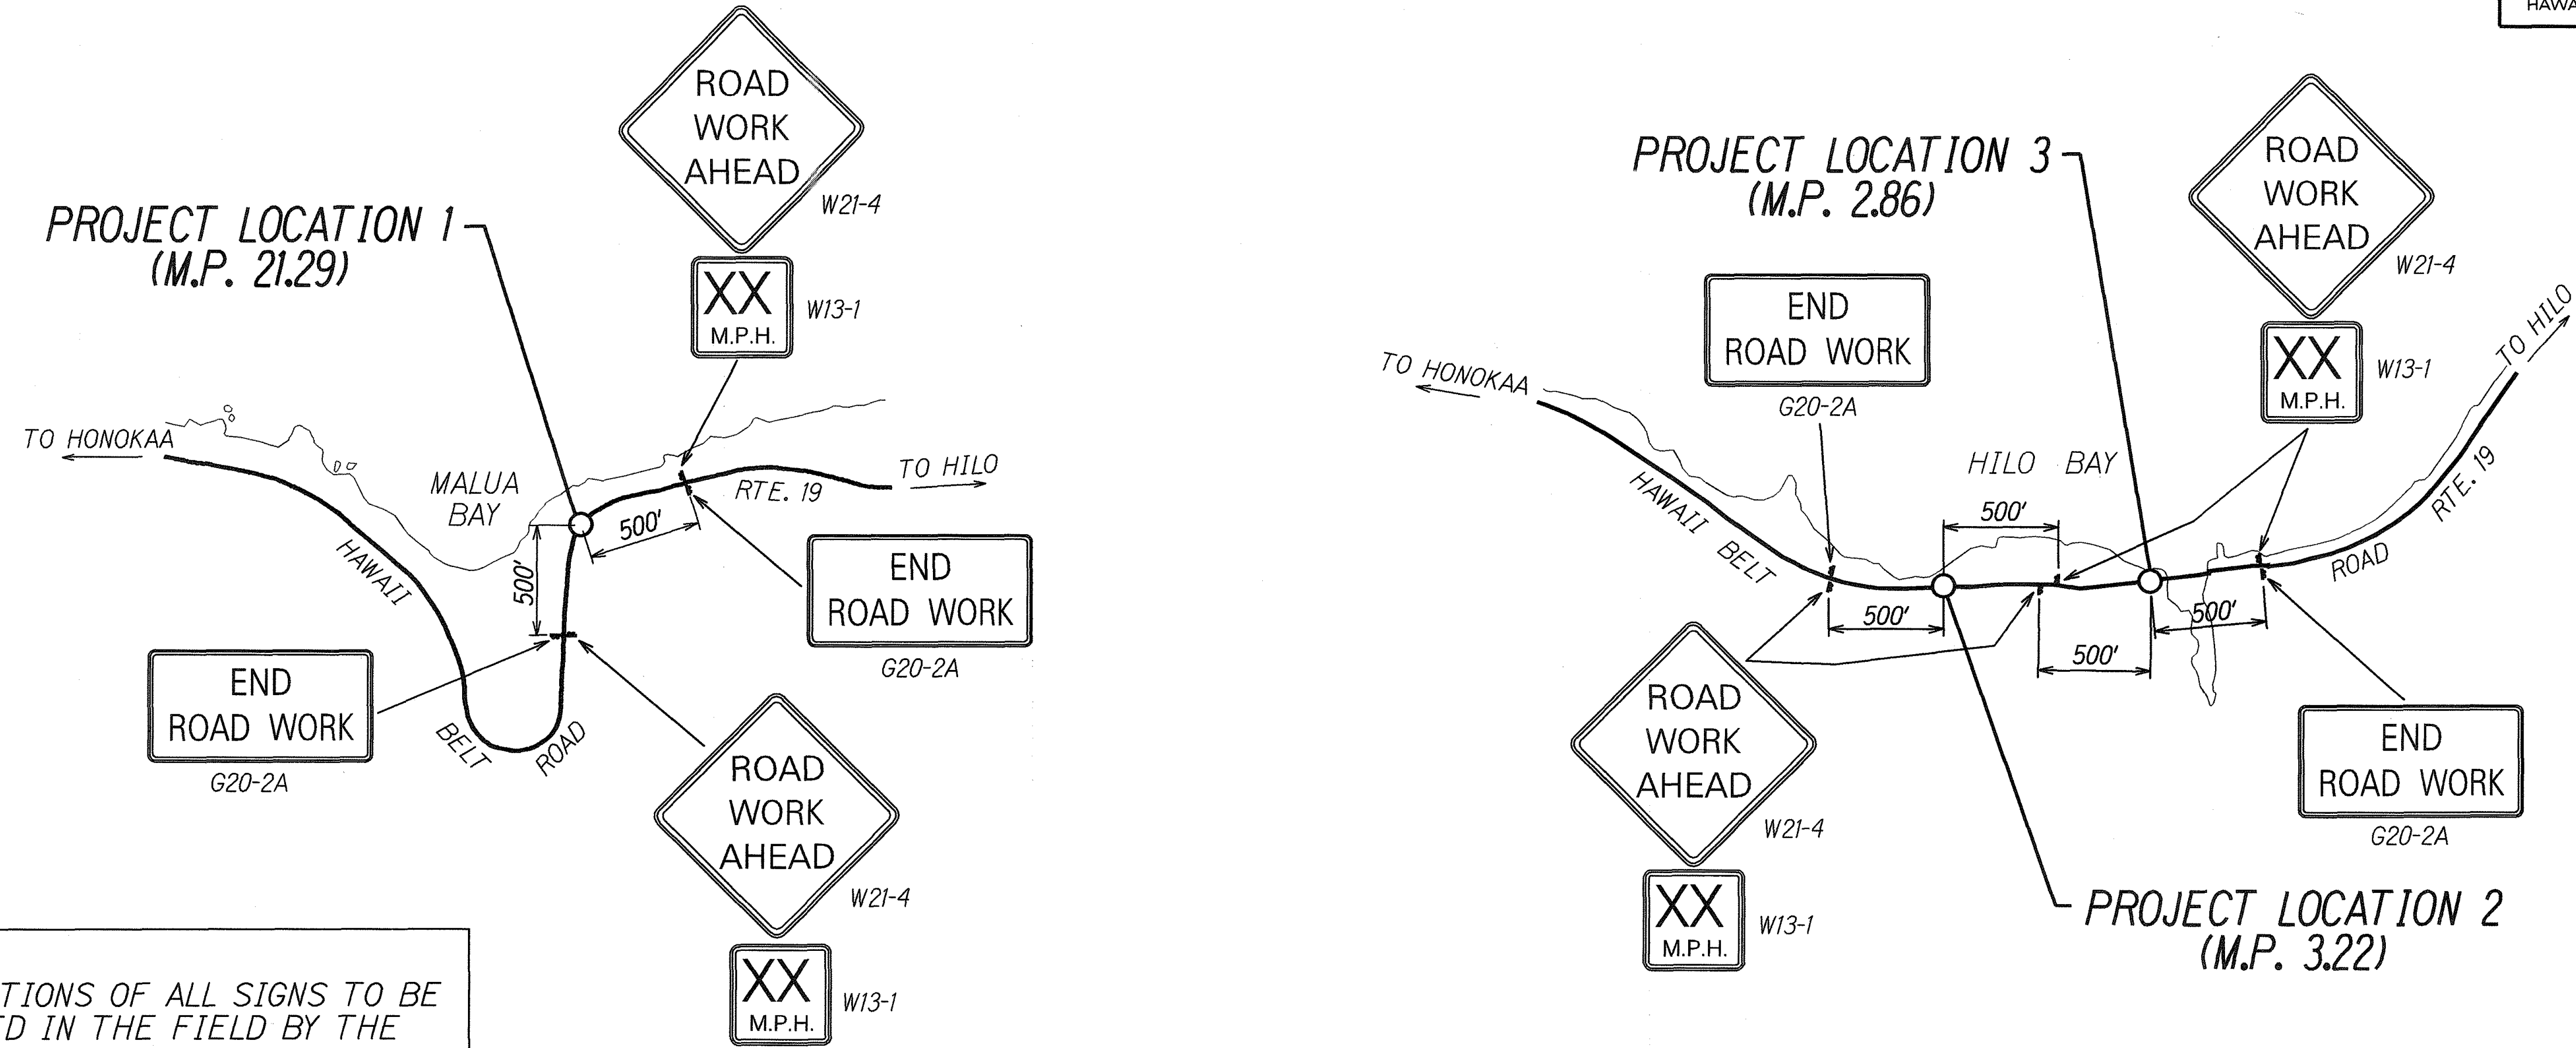


FED. ROAD DIST. NO.	STATE	FEDERAL AID PROJ. NO.	FISCAL YEAR	SHEET NO.	TOTAL SHEETS
HAWAII	HAW.	HWY-H-04-00M	2000	9	9

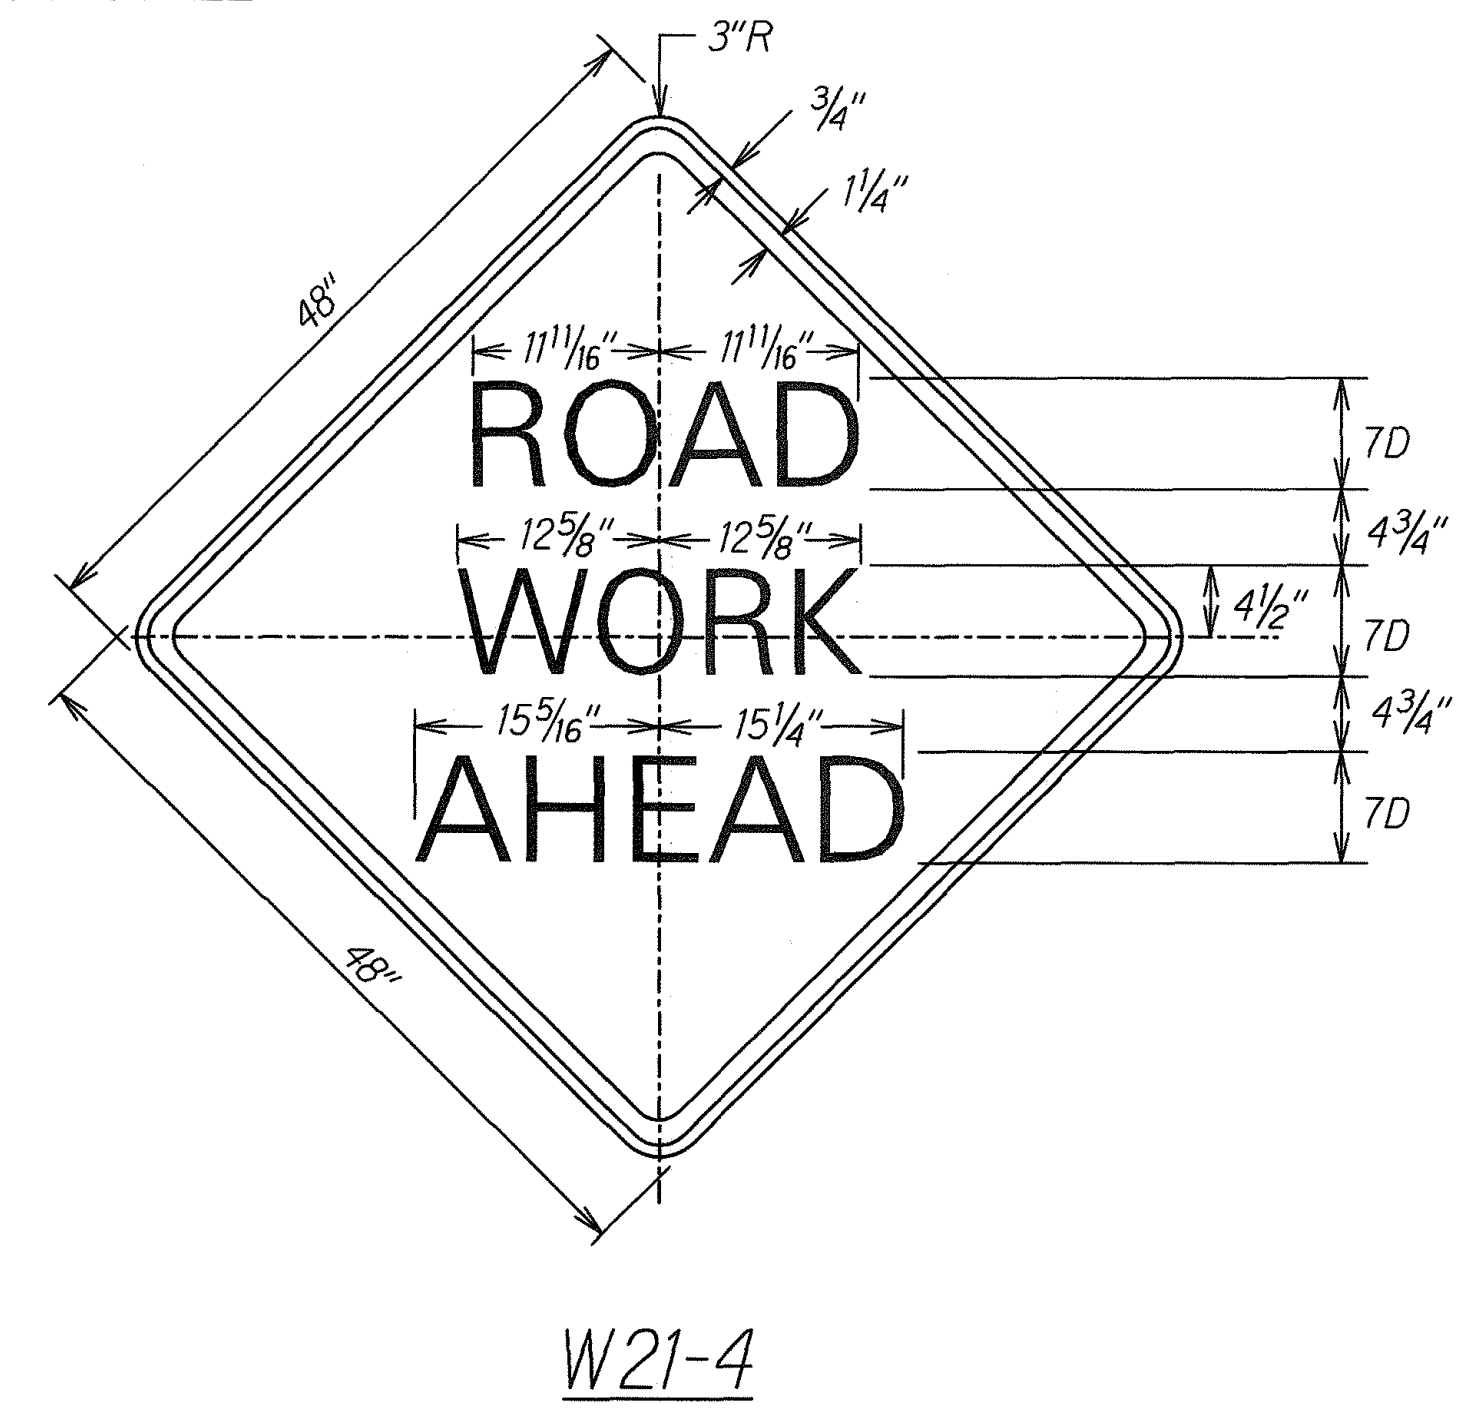

NOTE:  
 1. FINAL LOCATIONS OF ALL SIGNS TO BE DETERMINED IN THE FIELD BY THE ENGINEER.  
 2. THE ADVISORY SPEED (XX) SHALL BE DETERMINED BY THE ENGINEER.

**CONSTRUCTION SIGN PLAN**  
**FOR HAWAII BELT ROAD - ROUTE 19**  
 NOT TO SCALE

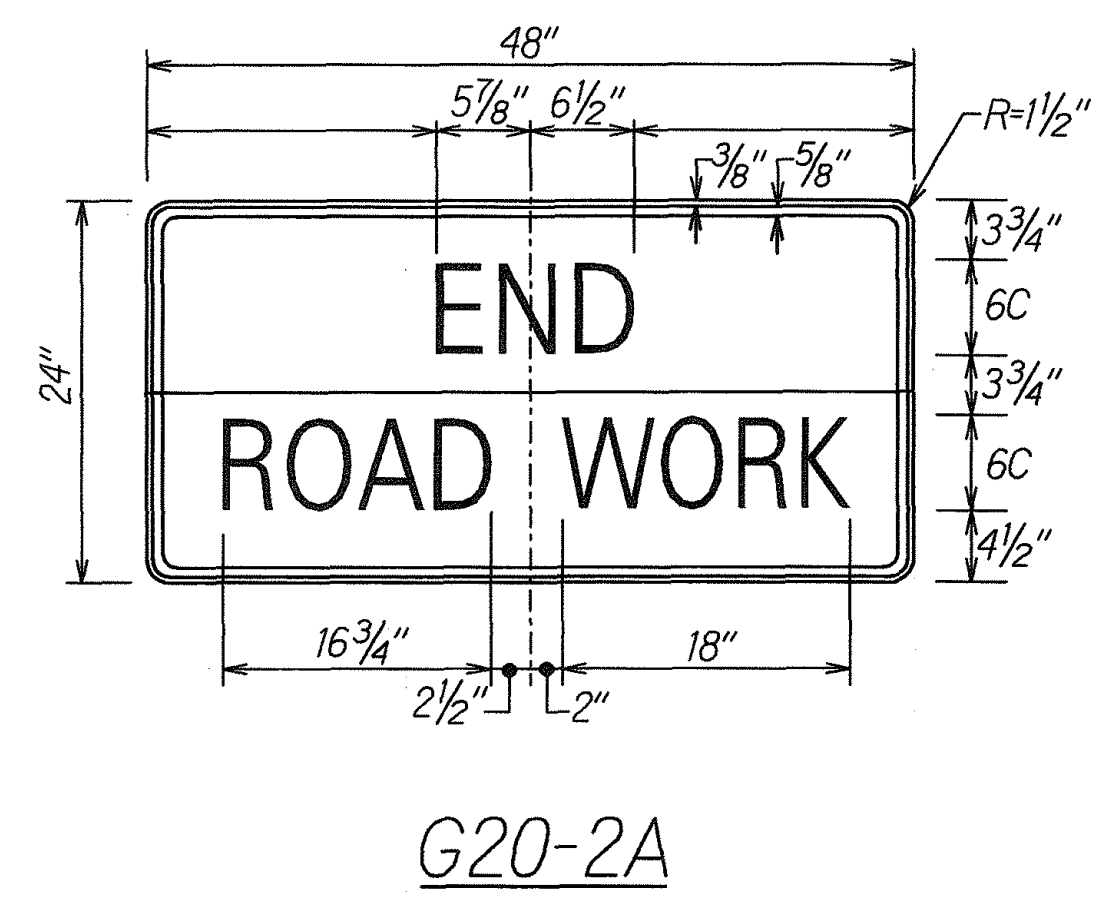

**SIGN DETAIL**  
 NOT TO SCALE

NOTE:  
 FOR DISTANCE SEE CONSTRUCTION SIGN PLAN

DESIGNED BY	DATE
DRAWN BY	
CHECKED BY	
IN CHARGE	
NOTED BY	
REVISIONS	

THIS WORK WAS PREPARED BY ME OR UNDER MY DIRECT SUPERVISION  
*Kirk T. Tanaka*  
 R. T. TANAKA ENGINEERS, INC.

STATE OF HAWAII  
 DEPARTMENT OF TRANSPORTATION  
 HIGHWAYS DIVISION  
**CONSTRUCTION SIGN PLAN  
AND DETAILS**  
 HAWAII BELT ROAD  
 CULVERT REPAIRS AND RENOVATIONS  
 VARIOUS LOCATIONS, HAWAII  
 PROJECT No. HWY-H-04-00M  
 Scale: AS NOTED      Date: FEBRUARY 2000  
 SHEET No. 1 OF 1 SHEET

9