



FED. ROAD DIST. NO.	STATE	PROJECT NO.	FISCAL YEAR	SHEET NO.	TOTAL SHEETS
HAWAII	HAW.	HWY-H-04-00M	2000	8	9

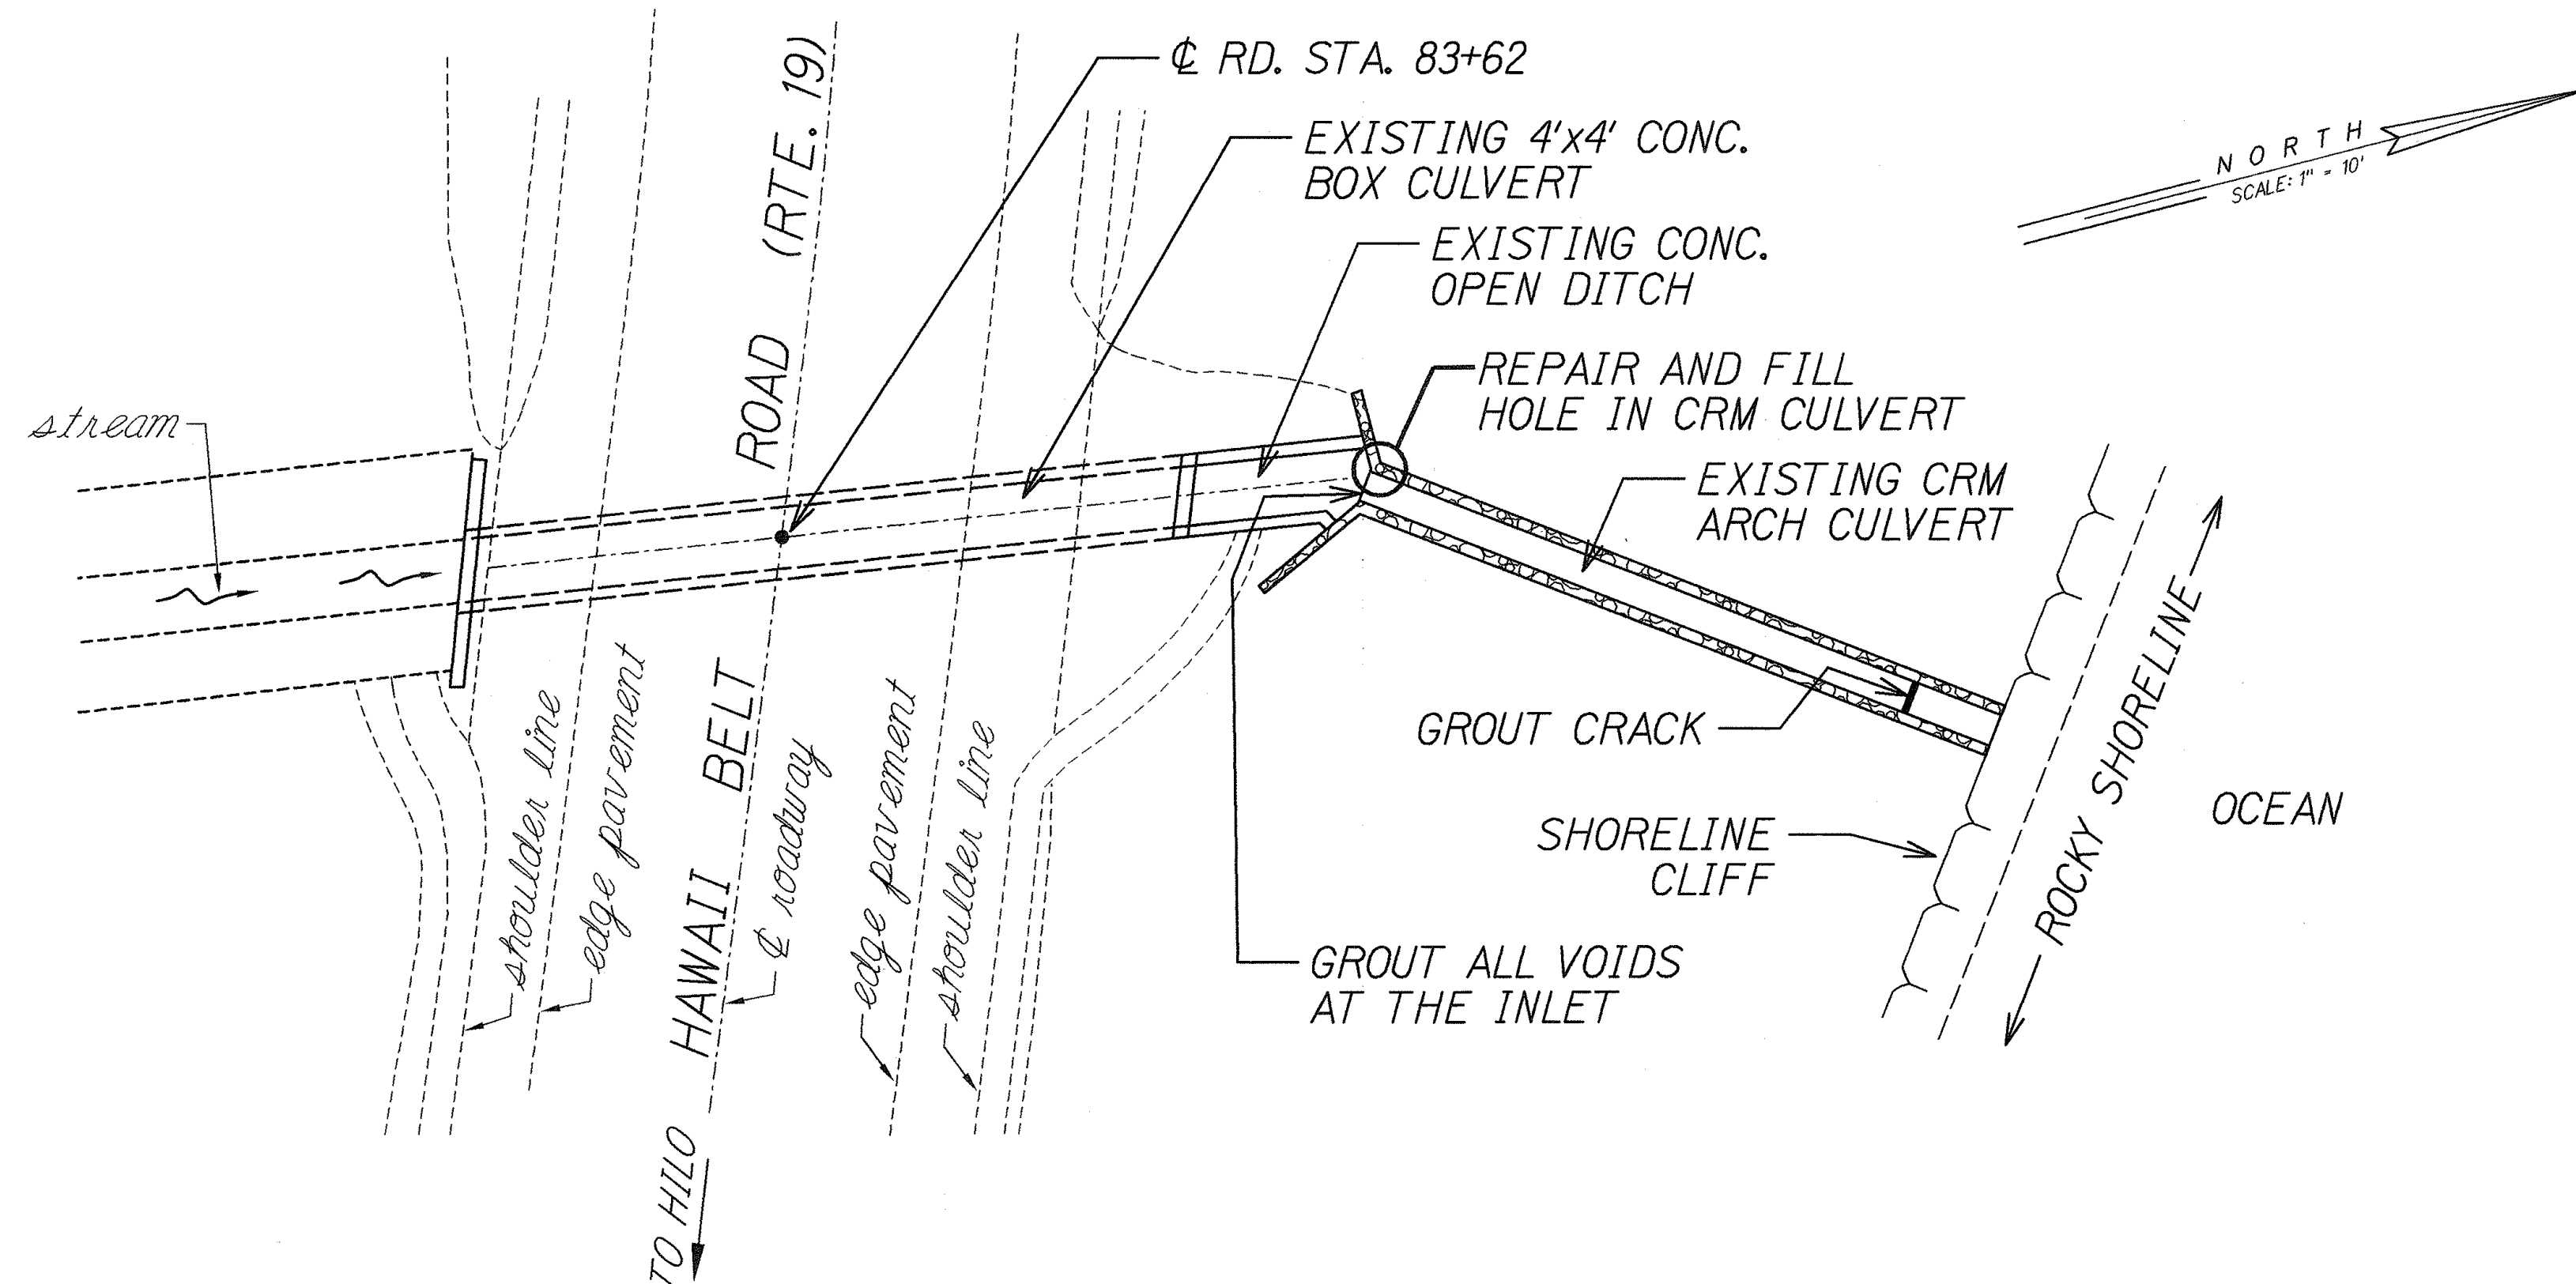


PLAN VIEW OF EXISTING 4' x 4' BOX CULVERT

SCALE: 1 in. = 10 ft.

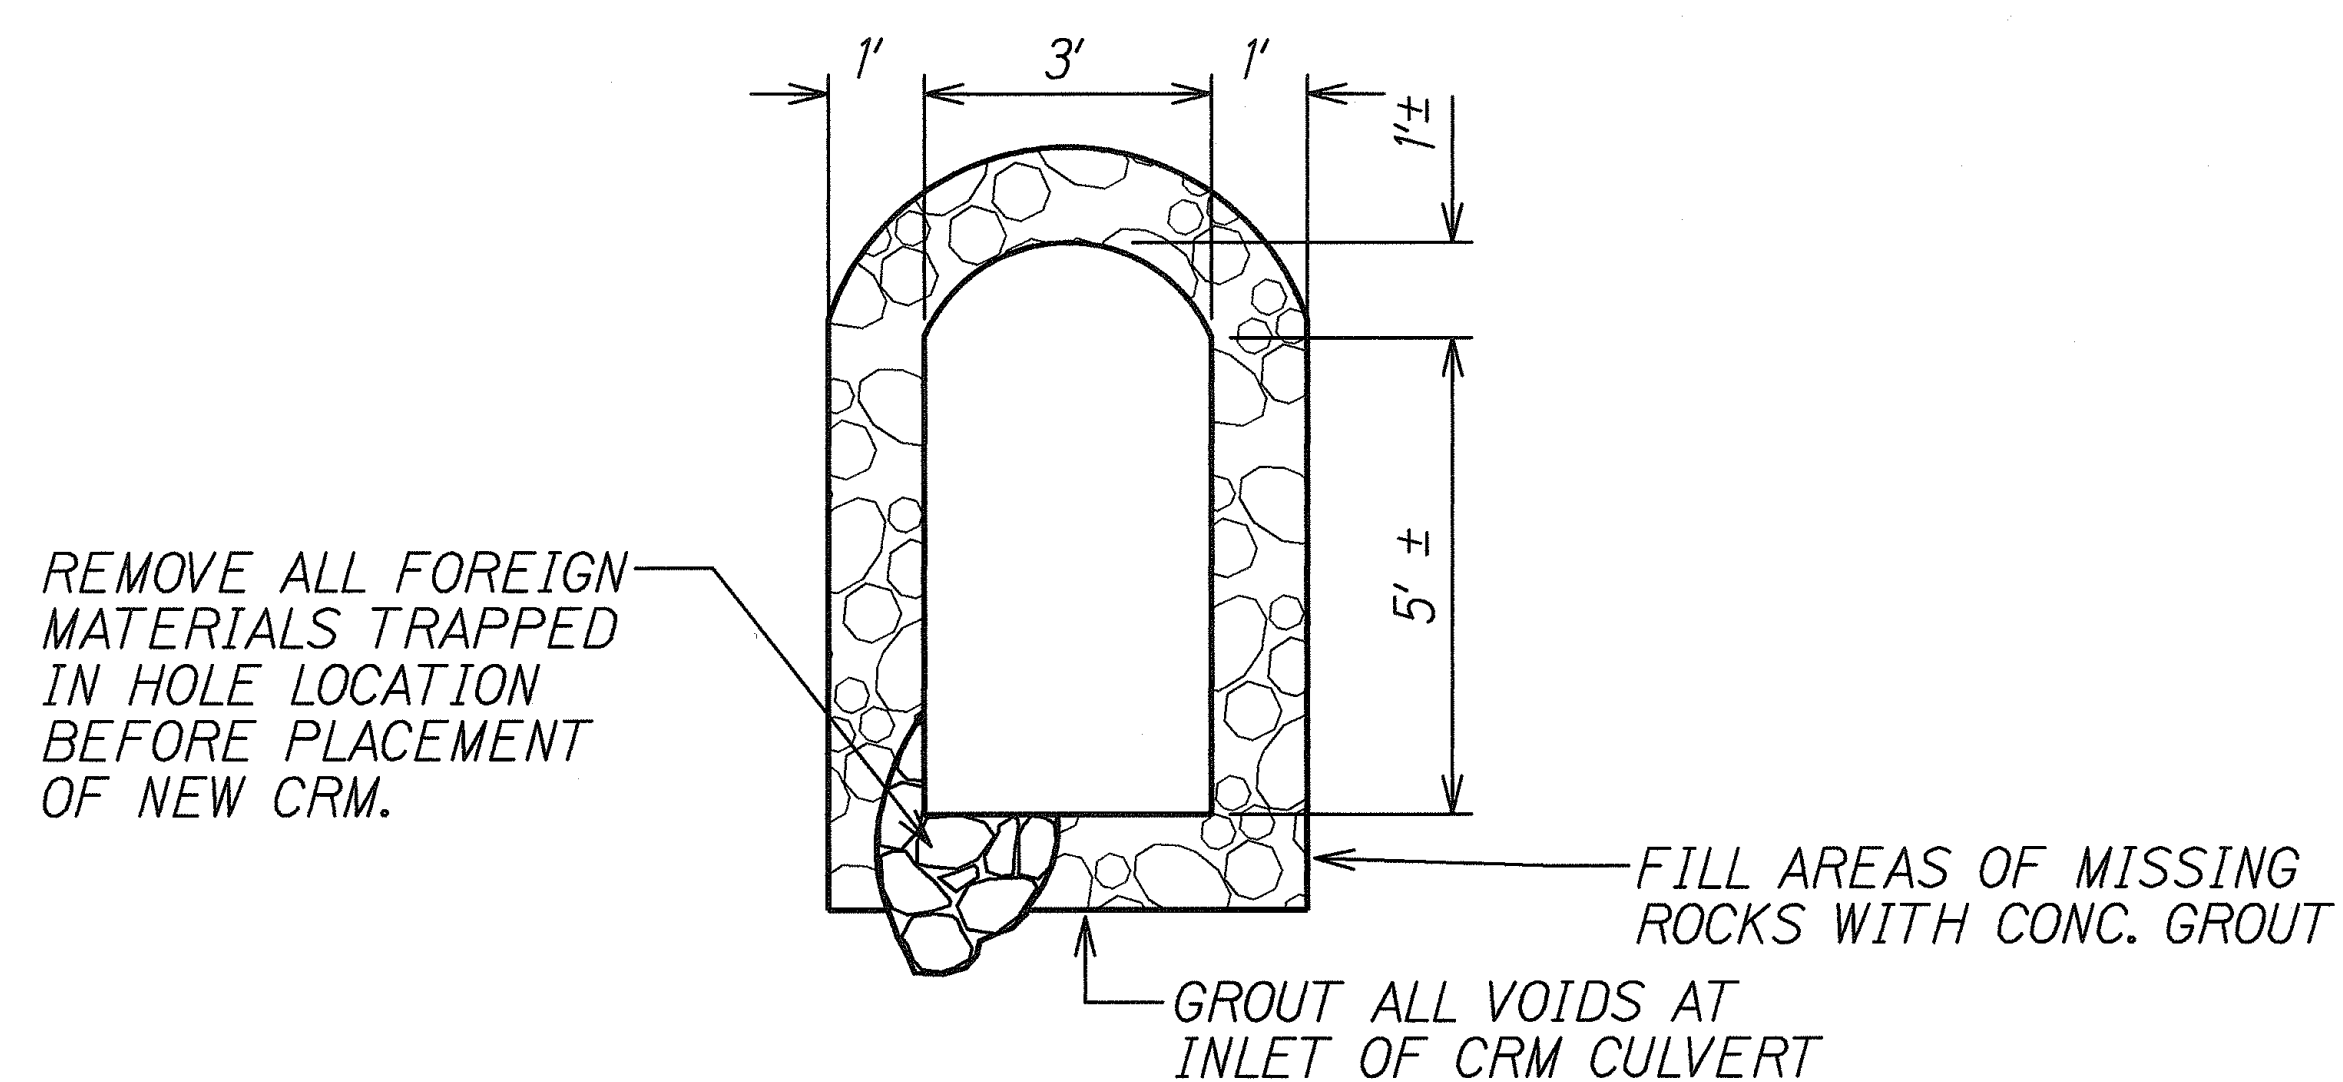


ELEVATION VIEW AT INLET OF CRM ARCH CULVERT

SCALE: 1" = 2'

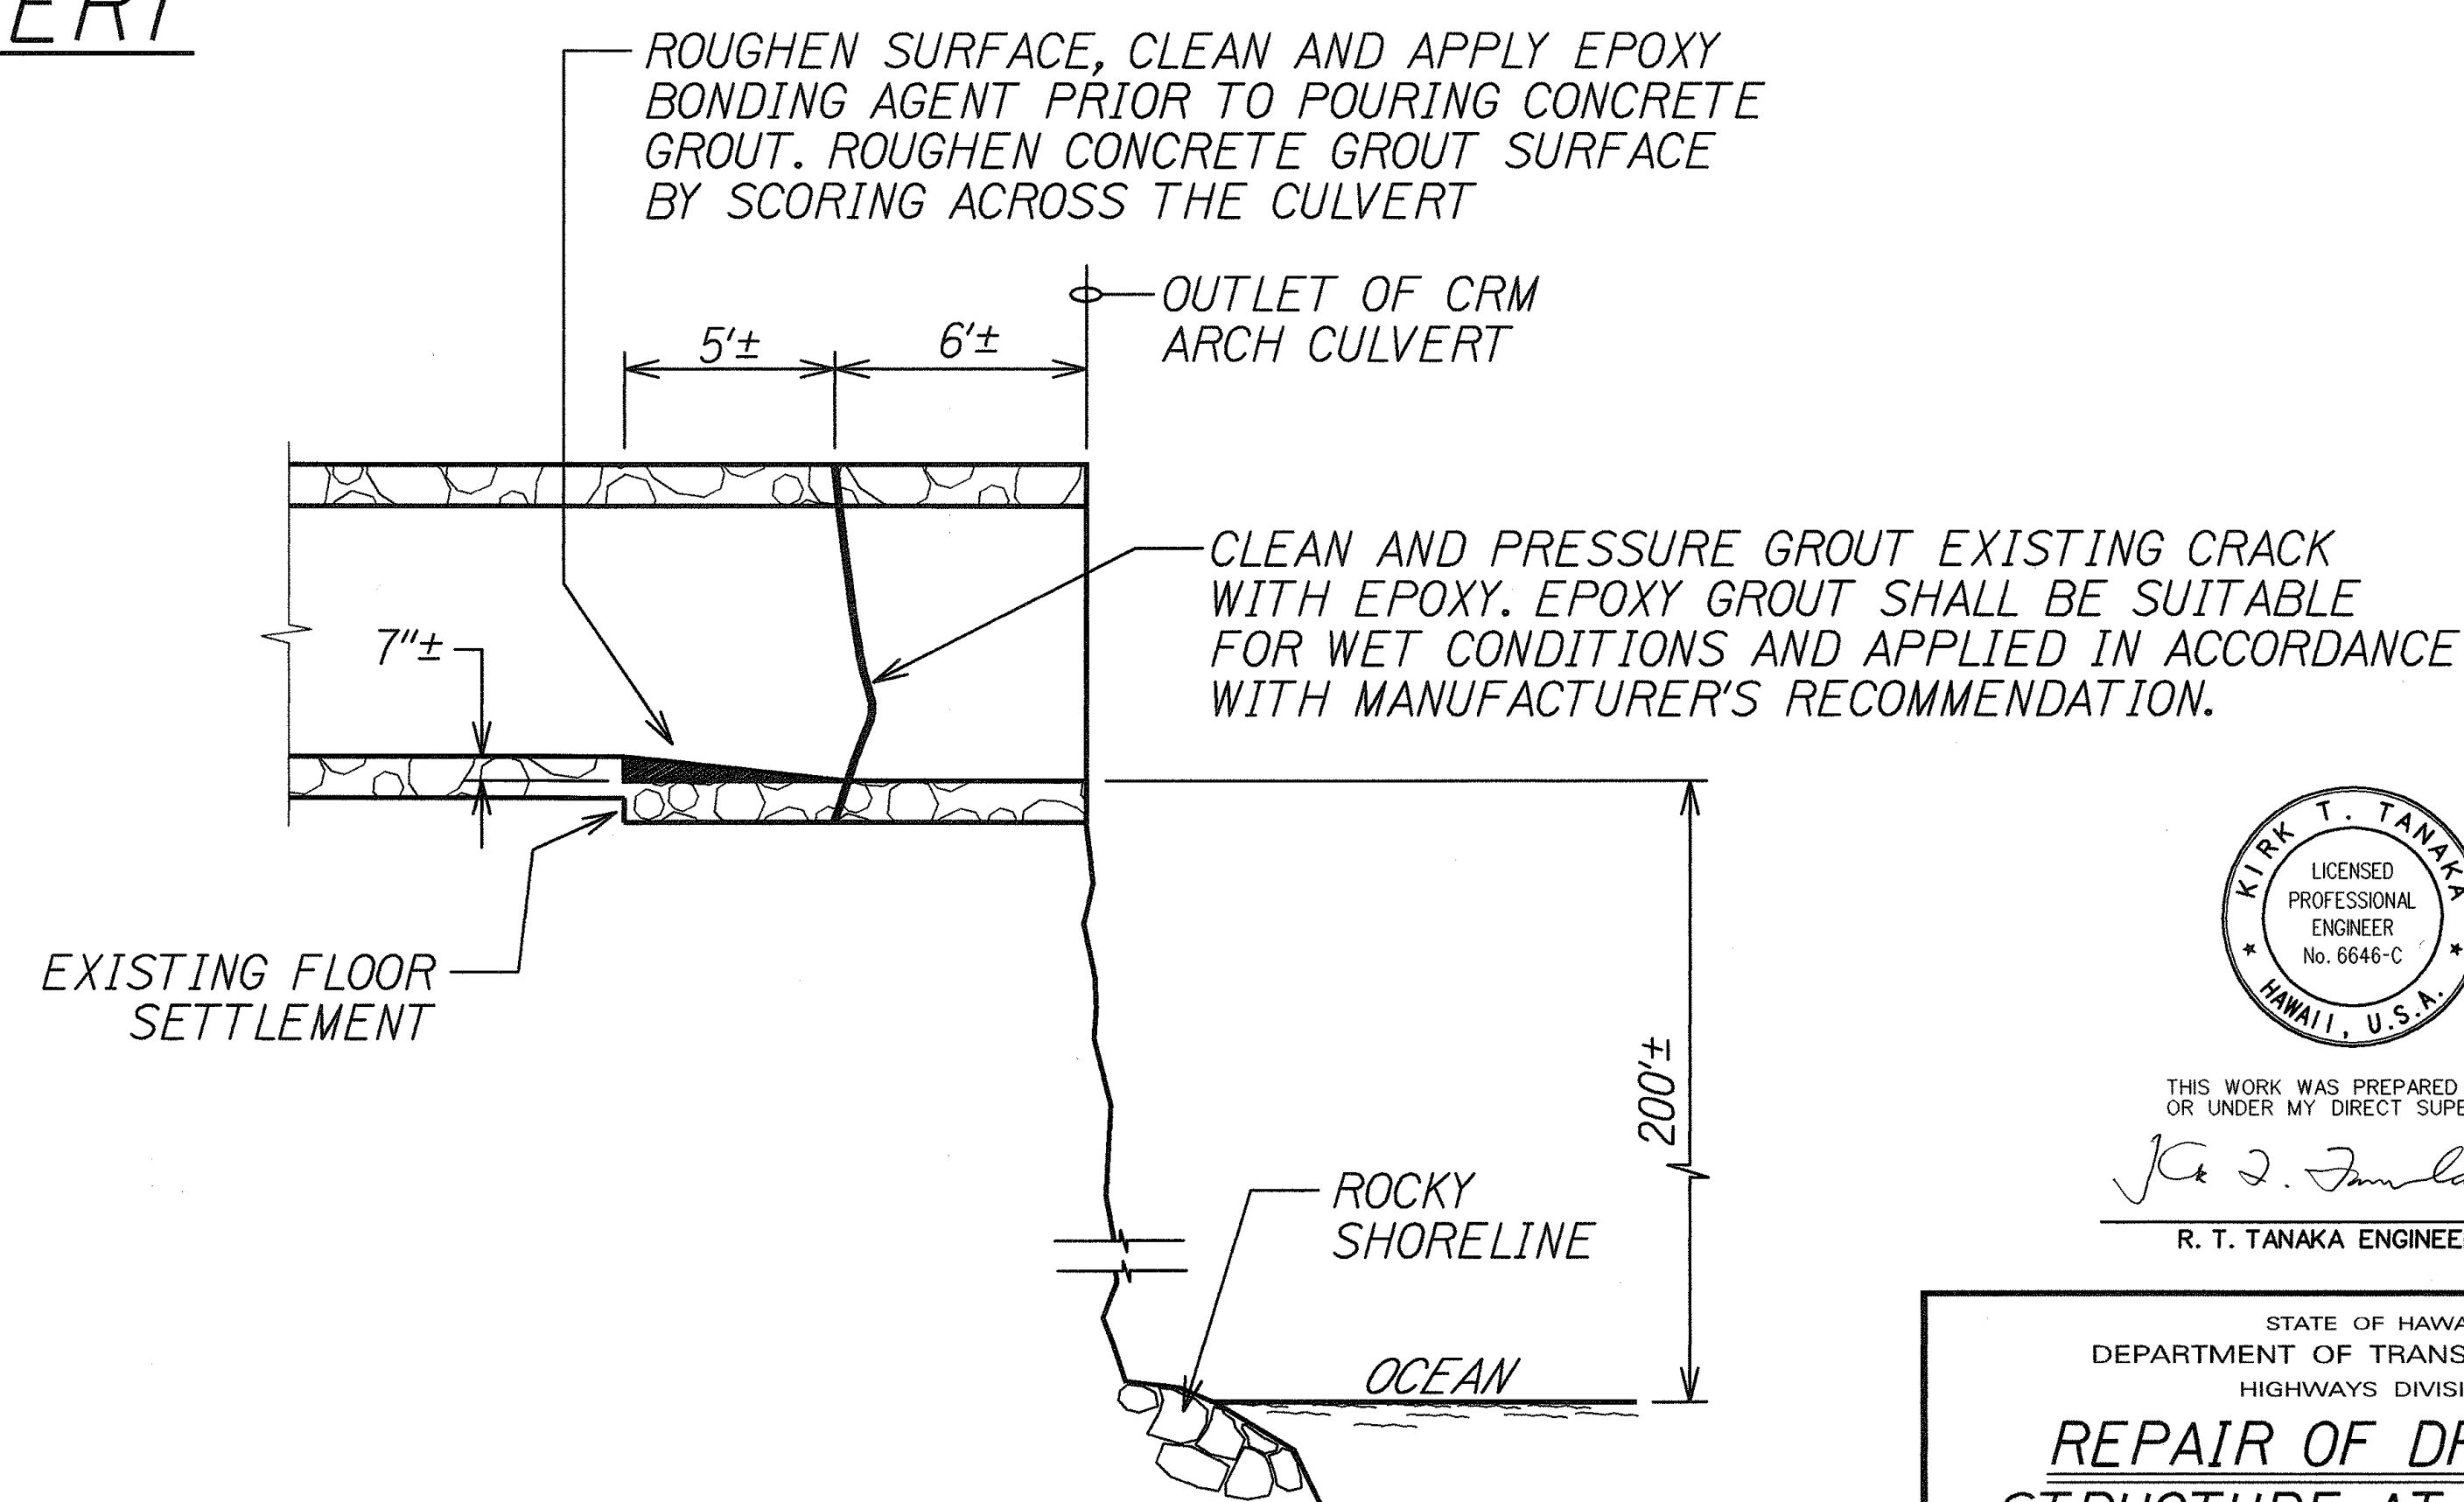

PARTIAL PROFILE OF EXISTING CRM ARCH CULVERT

SCALE: 1/4 in. = 1 ft.

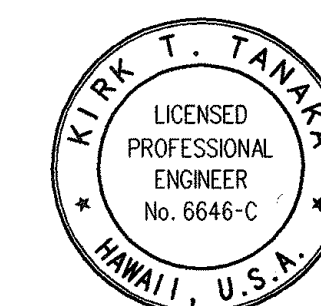

THIS WORK WAS PREPARED BY ME OR UNDER MY DIRECT SUPERVISION

Kirk T. Tanaka

R. T. TANAKA ENGINEERS, INC.

STATE OF HAWAII
DEPARTMENT OF TRANSPORTATION
HIGHWAYS DIVISION
REPAIR OF DRAINAGE STRUCTURE AT M.P. 21.29
HAWAII BELT ROAD,
CULVERT REPAIRS AND RENOVATIONS
VARIOUS LOCATIONS, HAWAII
PROJECT No. HWY-H-04-00M

Scale: AS NOTED Date: FEBRUARY 2000

SHEET No. 1 OF 1 SHEET