
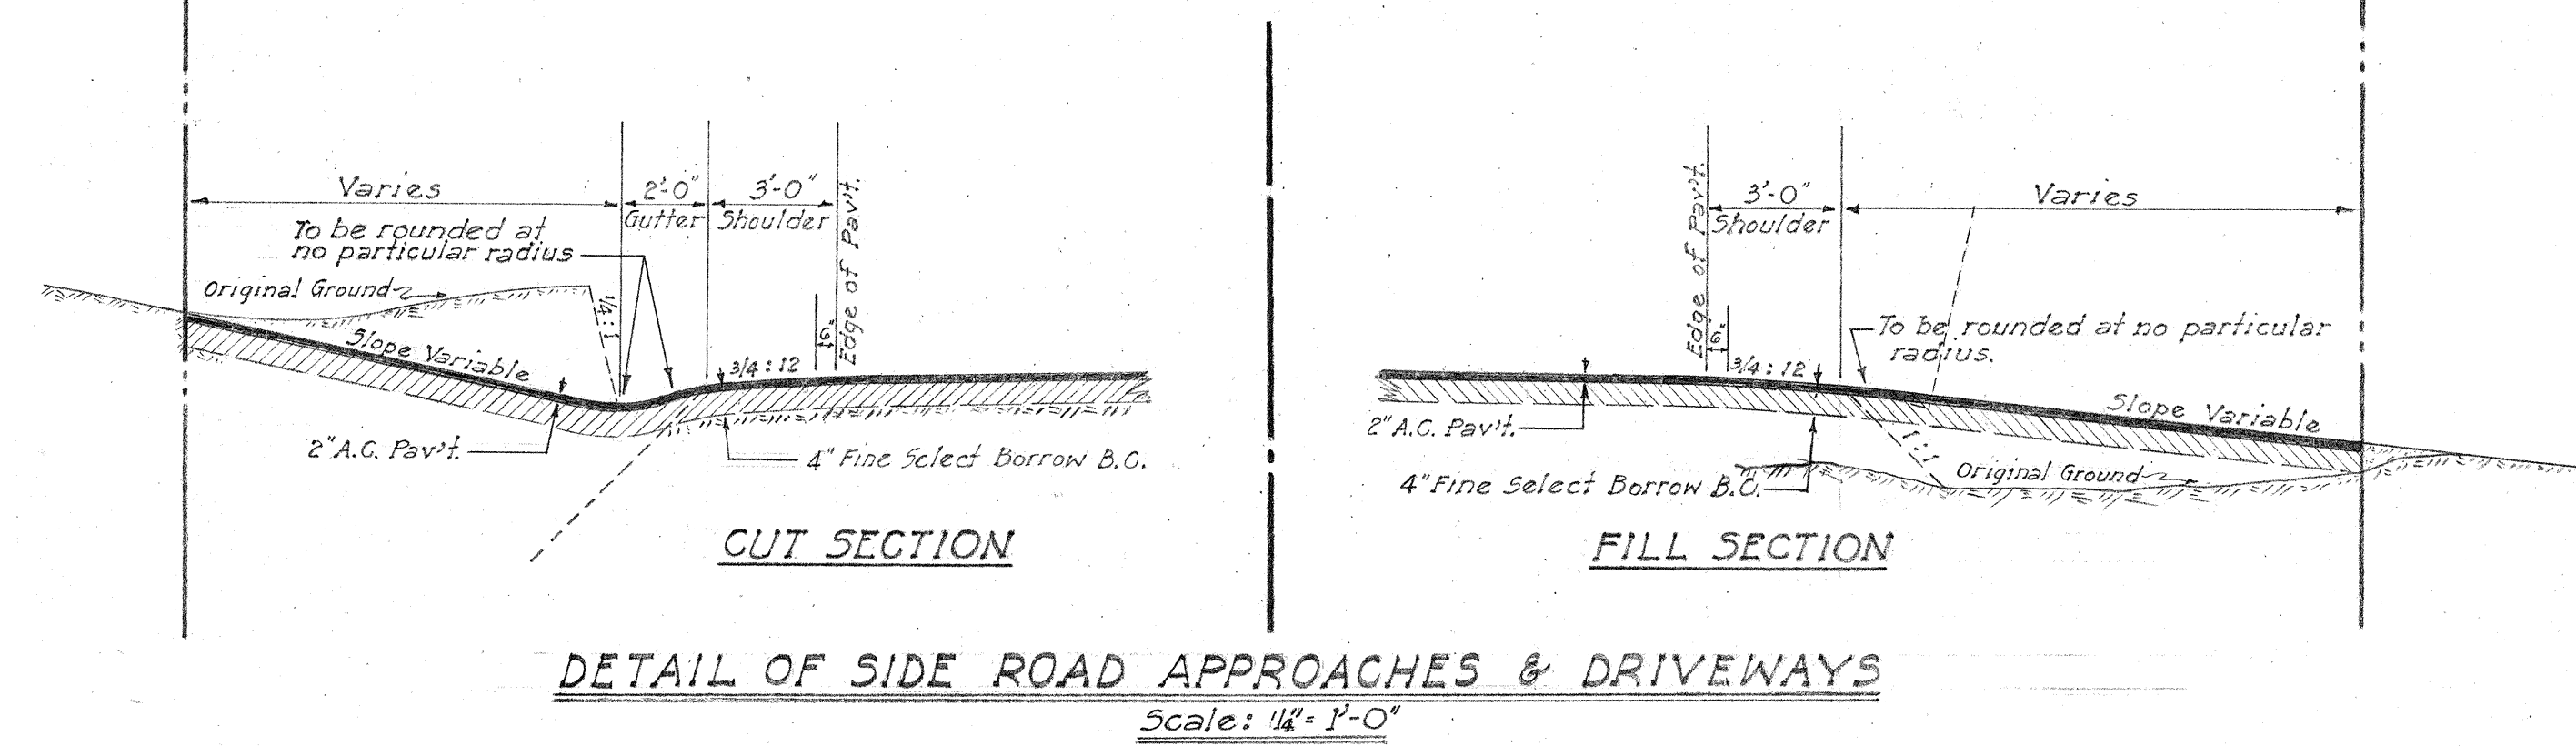
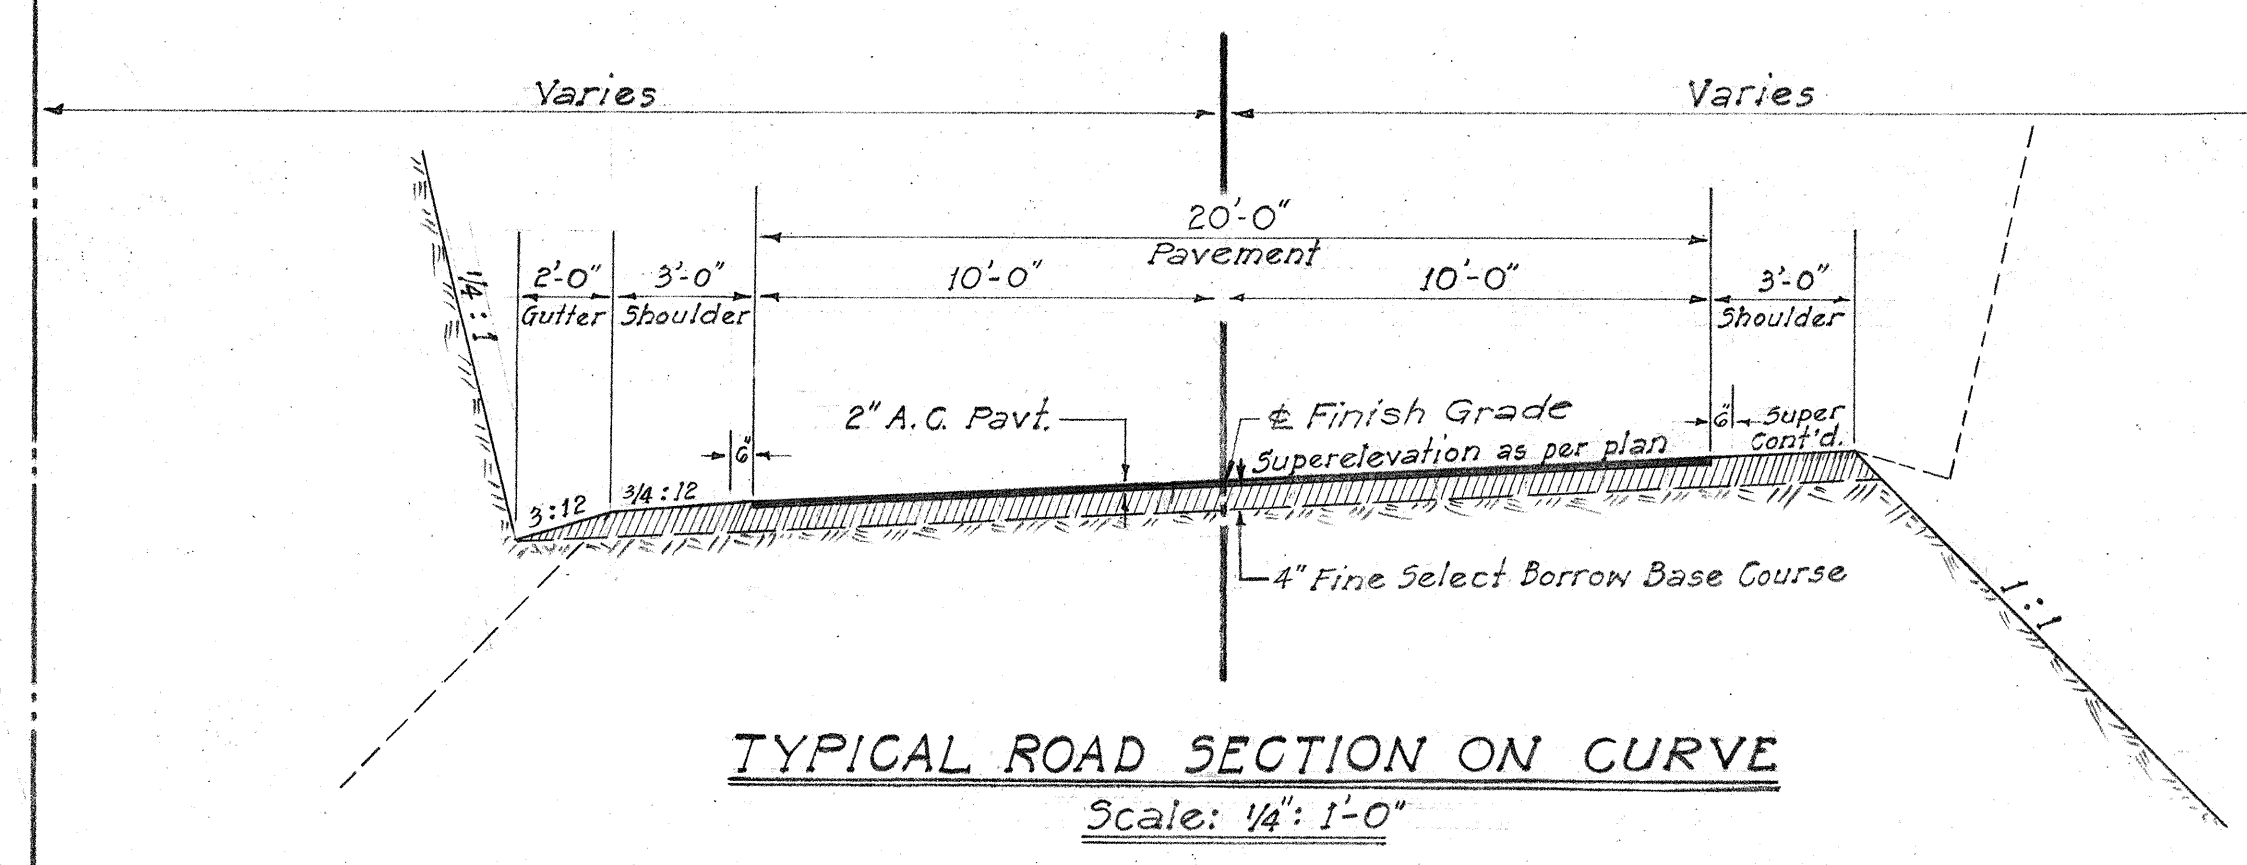


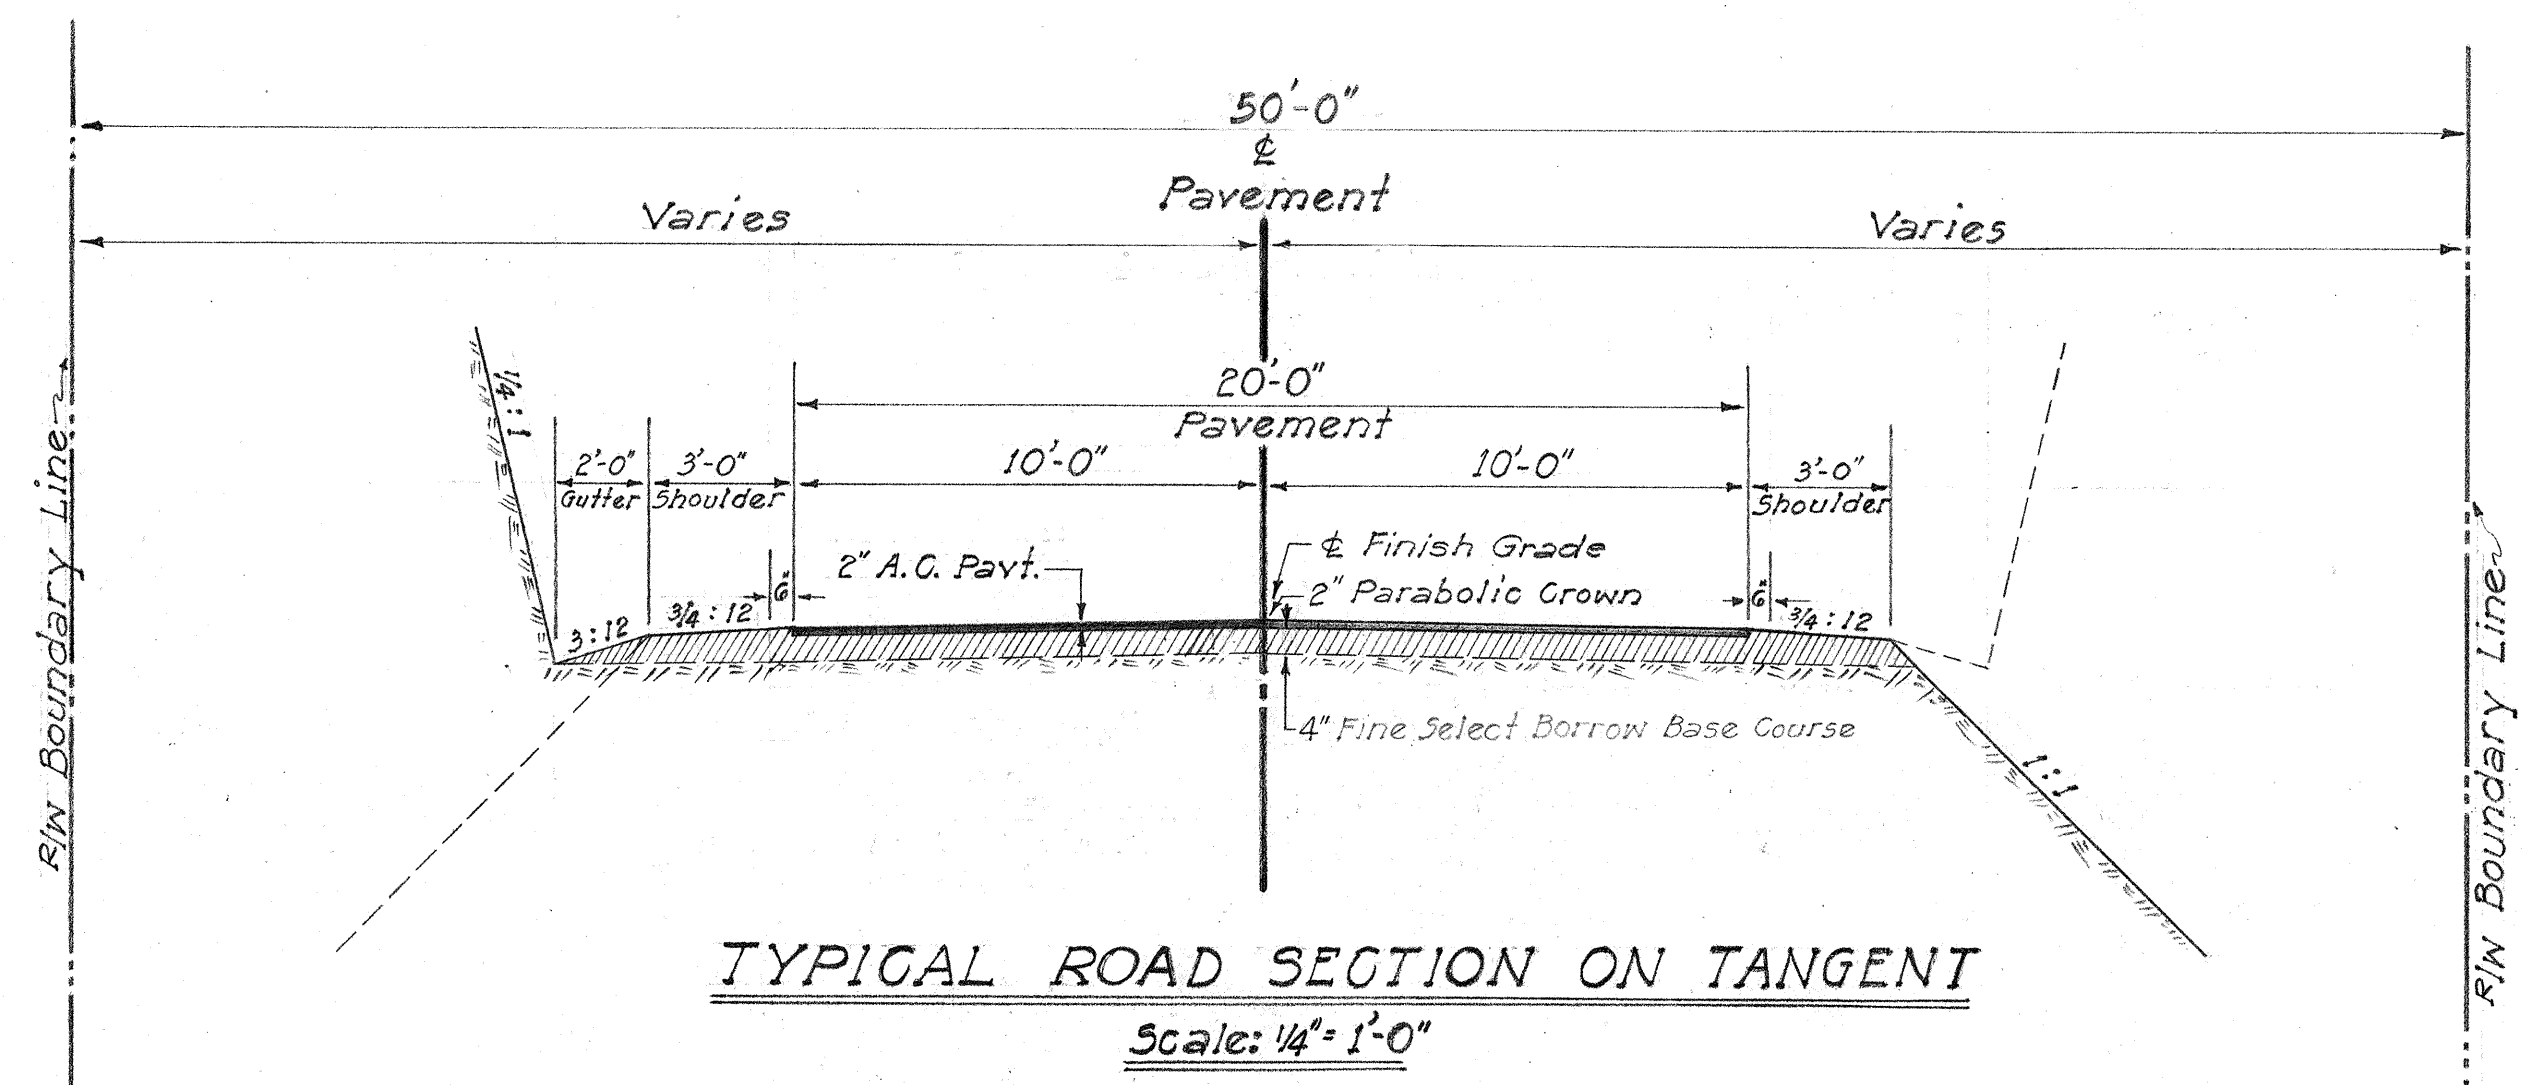

- GENERAL NOTES**
- PAVEMENT- Shall be Asphalt Concrete Surface Course 2" compacted thickness using Mix NO. III.
 - BASE COURSE- Shall be 4" compacted thickness laid in one layer consisting of Fine Select Borrow and Filler. Both above courses subject to Specifications and Special Provisions.
 - PRIME COAT- Slow Curing Liquid Asphalt shall be applied to the surface of Base Course at the rate of 0.35 gal. per sq. yd. before placing surface course.
 - EXCAVATION- All excavation slopes shall be finished to Class "B" excavation. Where pahoehoe or rock is encountered at subgrade (top of base course), same shall be loosened and broken up within 6" below subgrade, all as required under Section 24-Subgrade.

TERRITORIAL HIGHWAY DEPARTMENT
TERRITORY OF HAWAII

TYPICAL ROAD SECTION
OLAA-PAHOA ROAD
PROJ. NO. S 231 (1)

Scale: As Noted March 1952

DESIGNED BY	DATE
DRAWN BY	
TRACED BY	
NOTE BOOK NO.	
QUANTITIES CHECKED BY	
CHECKED BY	