








Note: All signs shall be placed 10' from edge of pavement except where shoulder width is less than 10', in which case signs shall be placed at edge of shoulder.

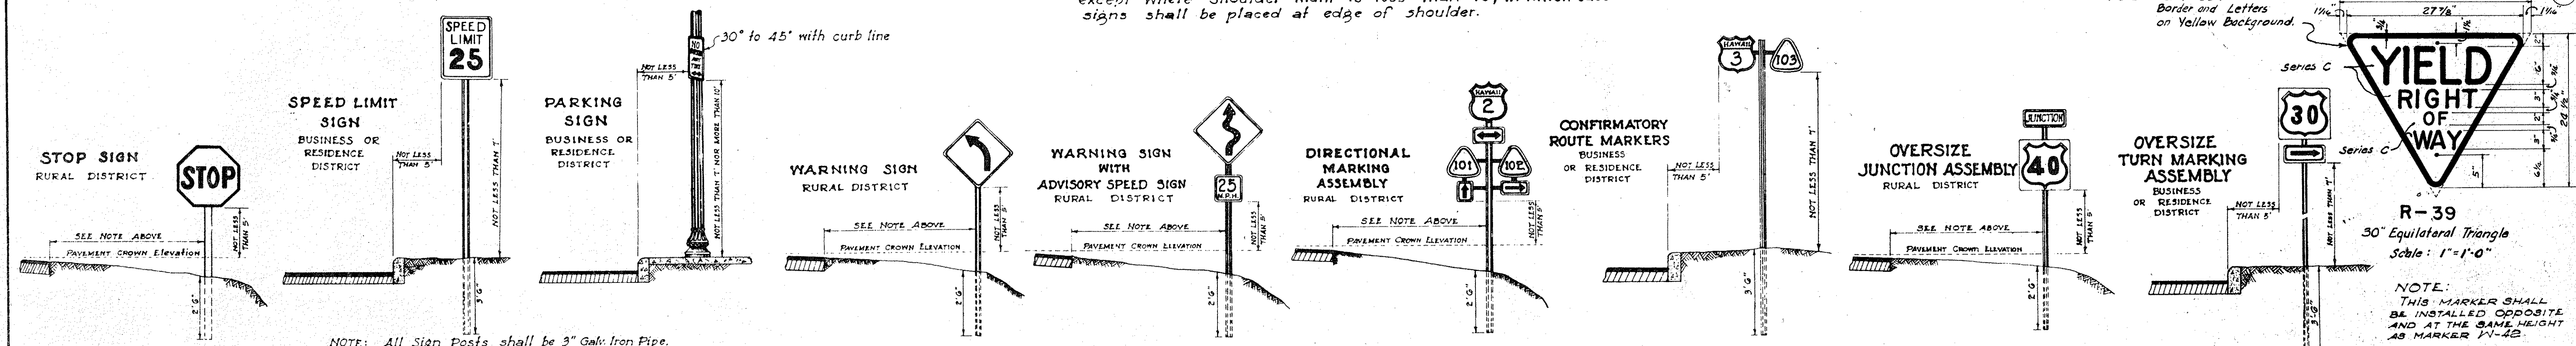

HEIGHT AND LATERAL LOCATION OF SIGNS - TYPICAL INSTALLATIONS
Scale: 1" = 3'-0"



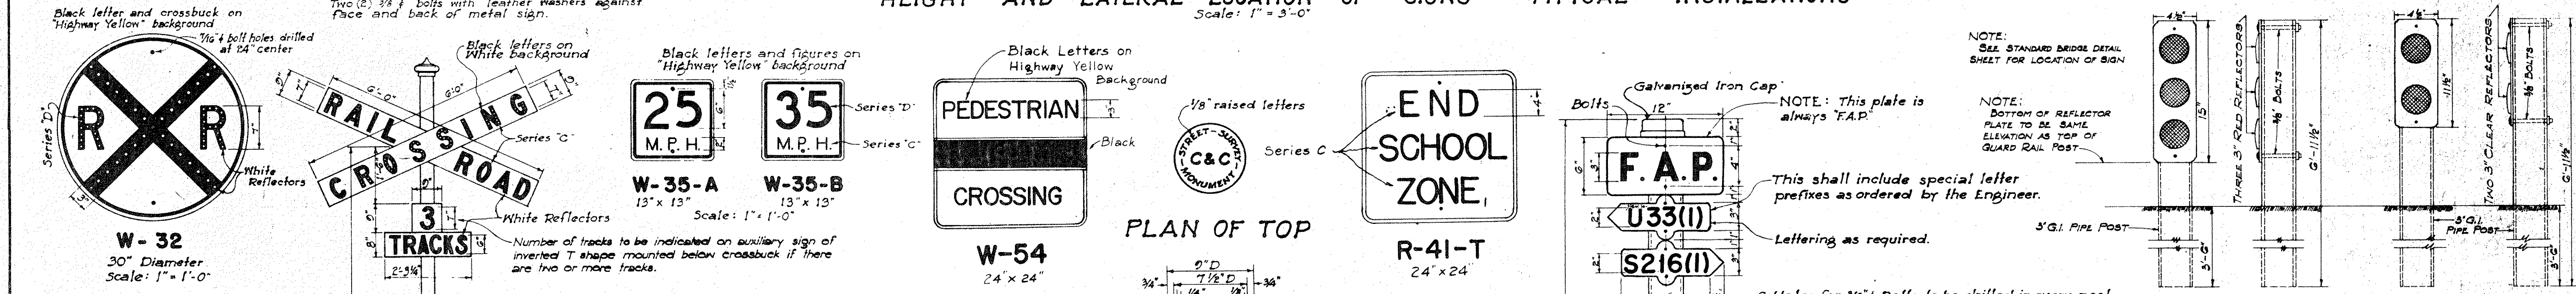


PLAN OF TOP

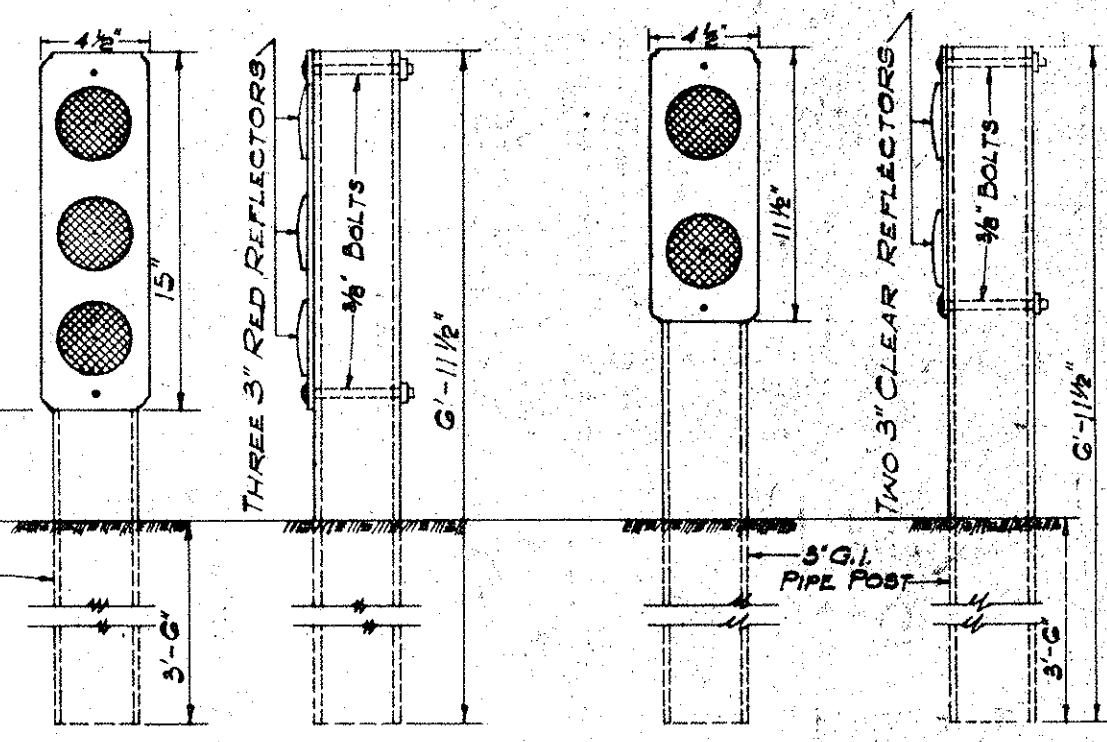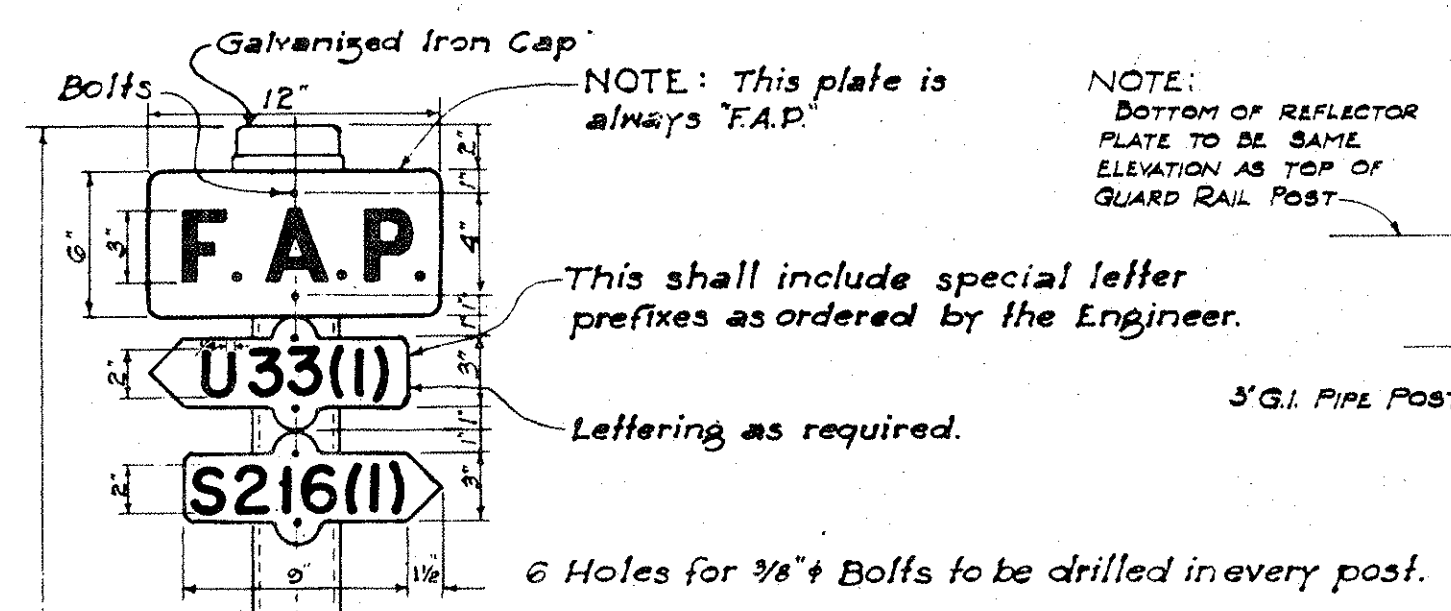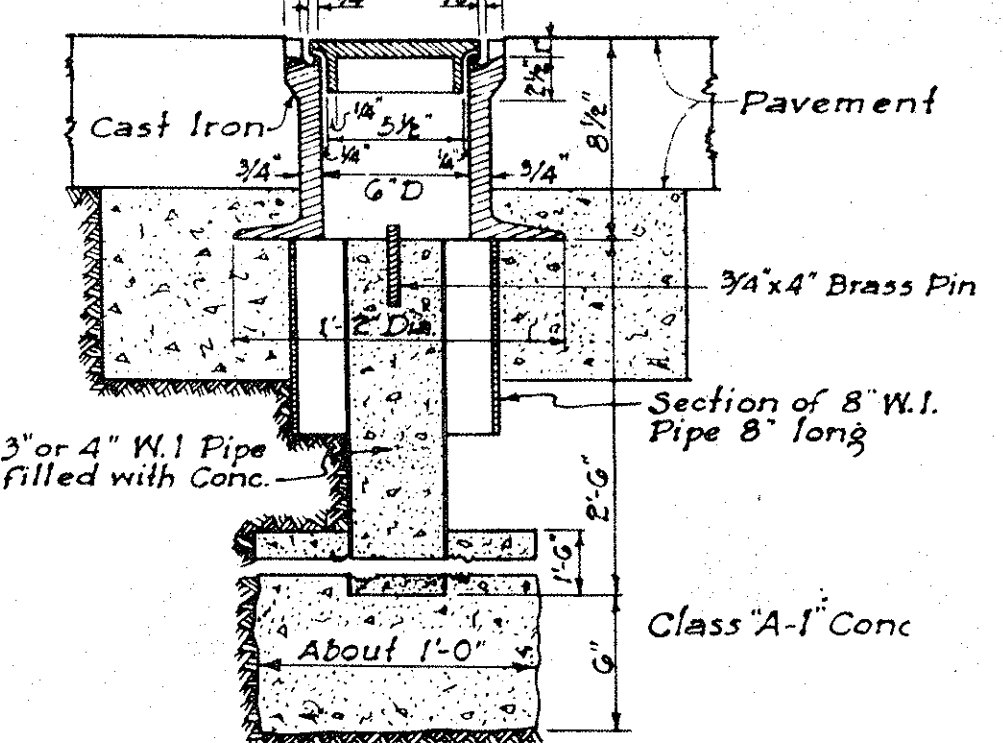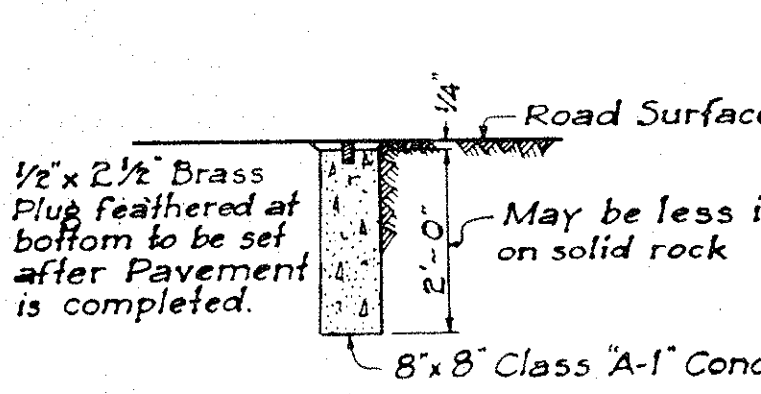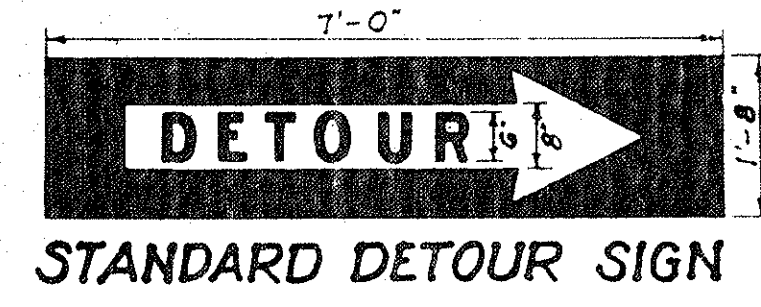

DETAIL OF SIGNS
SCALE: 1 1/2" = 1'-0"

ADJUSTABLE BAND BRACKET FOR SUPPORTING TRAFFIC SIGNS ON MONOTUBE LIGHTING STANDARDS
Scale: 3" = 1'-0"

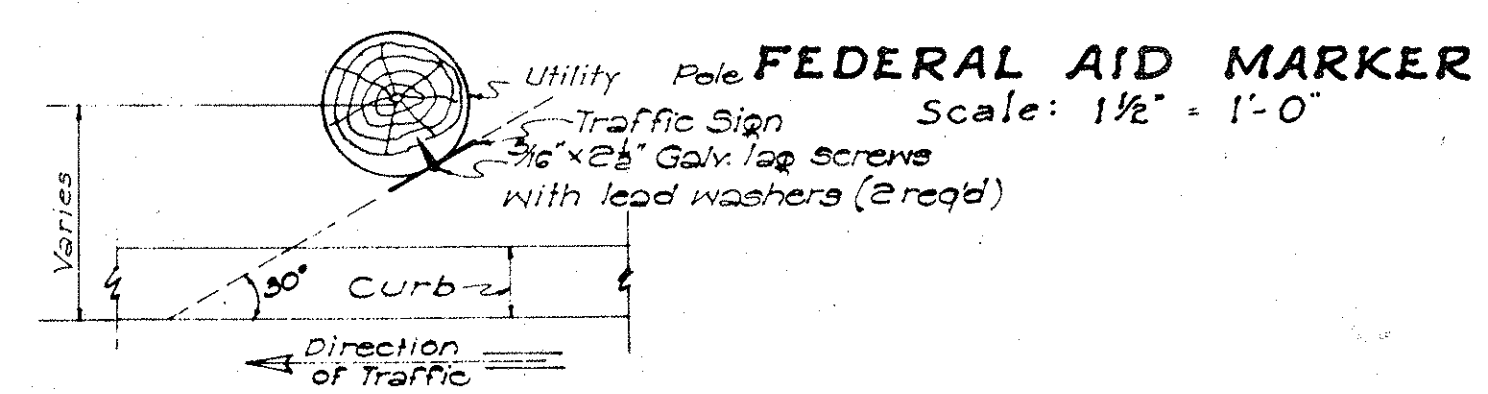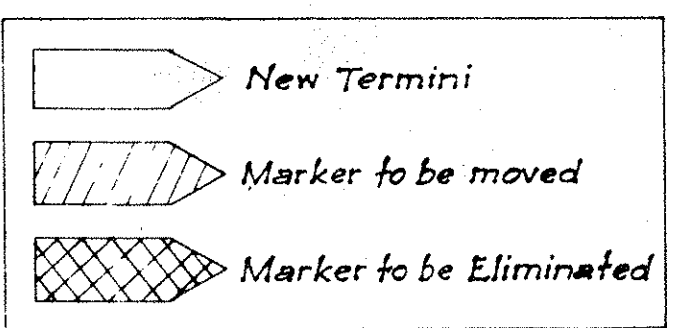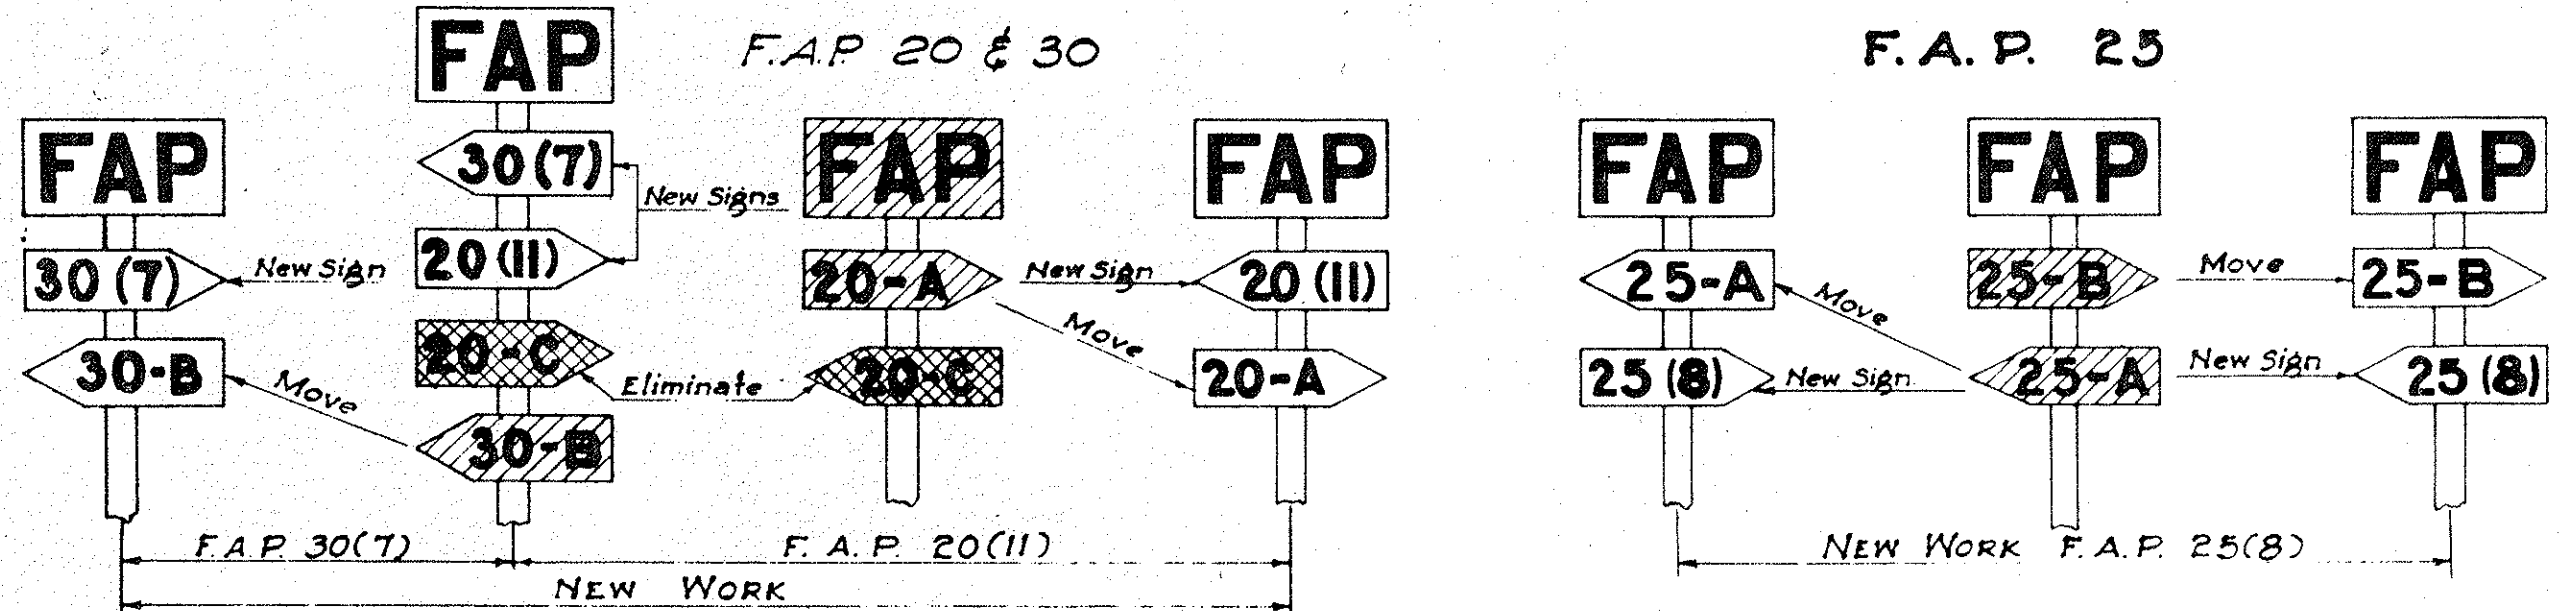

DETAIL SHOWING ANGLE OF TRAFFIC SIGNS AND CURB LINE
Scale: 1" = 1'-0"

METHOD OF MARKING F.A. PROJECTS AT OVERLAPS
(USING NUMBER SUFFIX ON NEW WORK)

APPROVED: *Ben E. Muttar*
TERRITORIAL HIGHWAY ENGINEER

TERRITORIAL HIGHWAY DEPARTMENT
TERRITORY OF HAWAII
STANDARD DETAILS
F.A. MARKERS, MONUMENTS
SIGNS & LOCATION OF SIGNS
SCALES AS NOTED