



FED. ROAD DIST. NO.	STATE	FED. AID PROJ. NO.	FISCAL YEAR	SHEET NO.	TOTAL SHEETS
HAWAII	HAW.	S-0132(1)	1955	2	25

FED. ROAD DIST. NO.	STATE	FED. AID PROJ. NO.	FISCAL YEAR	SHEET NO.	TOTAL SHEETS
HAWAII	HAW.	ER-3(1)	1955	2	25


3

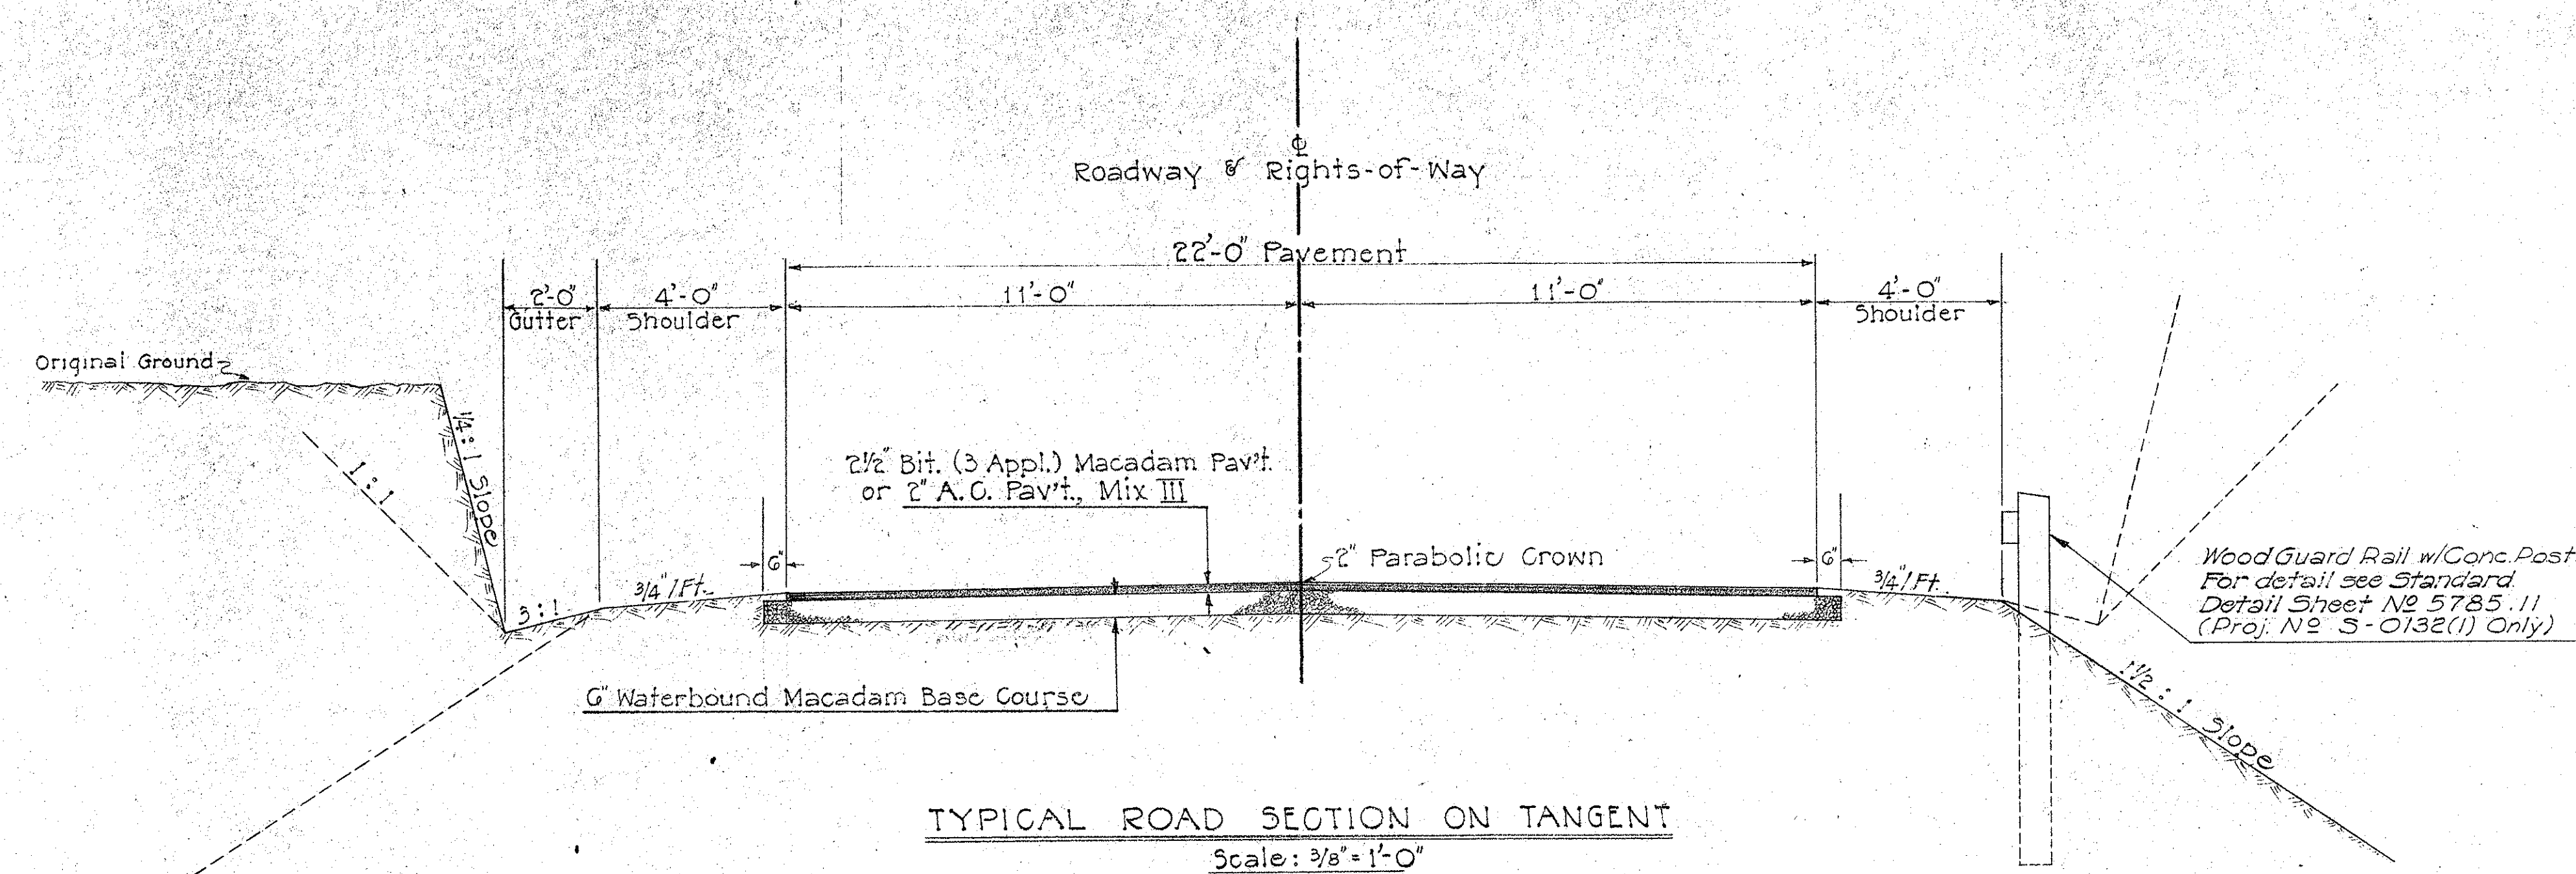

Note:
At cut sections where hard rocky material is encountered at subgrade, excavation 6" below subgrade shall be ordered by the Engineer and dressed with suitable excavation material.
Subgrade shall be taken as the bottom of the base course for this Project.

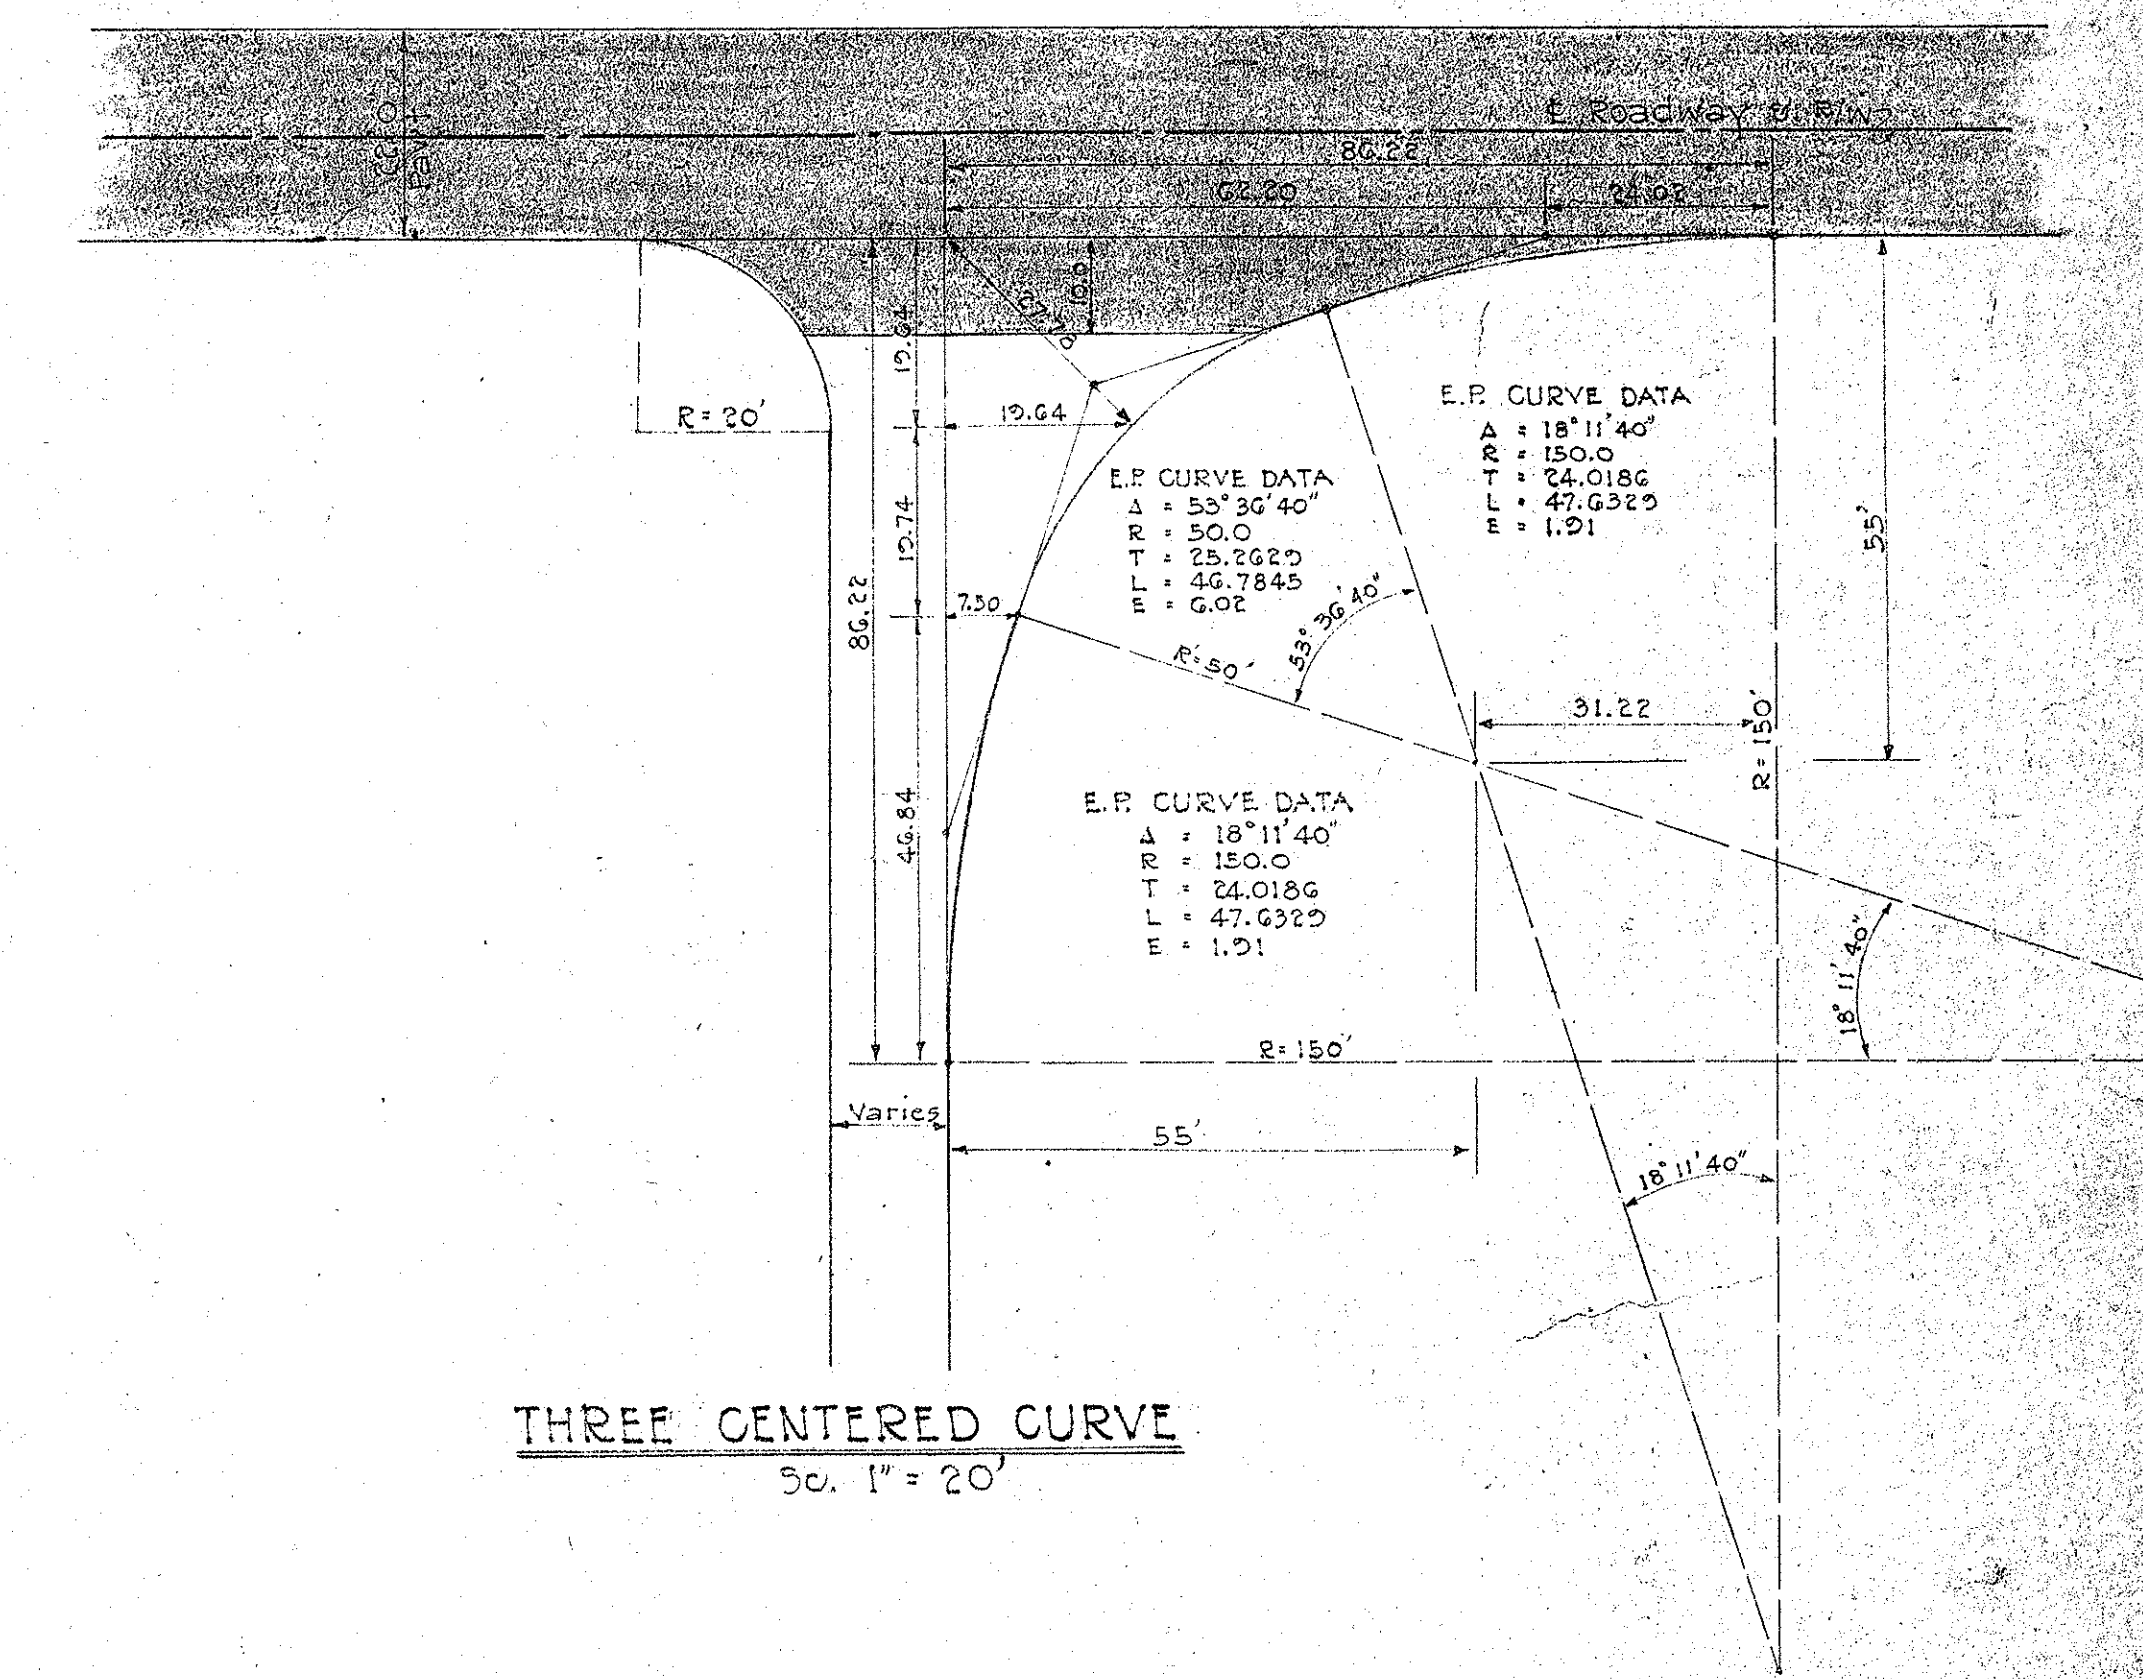

Note:
Pavement shall be Asphalt Concrete of 2" compacted thickness, using Mix No. III; or 2 1/2" Bituminous (Three Application) Macadam Pavement consisting of 2 1/2" compacted thickness: Coarse Rock, size 3 (2" to 3/4"); 1.25 gal./s.y. Bituminous Binder (Grade 85-100); approx. 0.01 c.y./s.y. Keystone, size 6 (3/4" to 3/8"); 0.40 gal./s.y. Bituminous Binder; approx. 0.006 c.y./s.y. Chips, size 8 (3/8" to No. 4); 0.20 gal./s.y. Bituminous Binder and approx. 0.004 c.y./s.y. Rock Sand, size 9 (No. 4 to No. 8).
Base Course shall be 6" Waterbound Macadam placed in two layers of 3" compacted thickness each consisting of Coarse Rock Size 2 (2 1/2" to 3/4") with Filler (1/2" to No. 100).
Above courses subject to Specifications and Special Provisions.

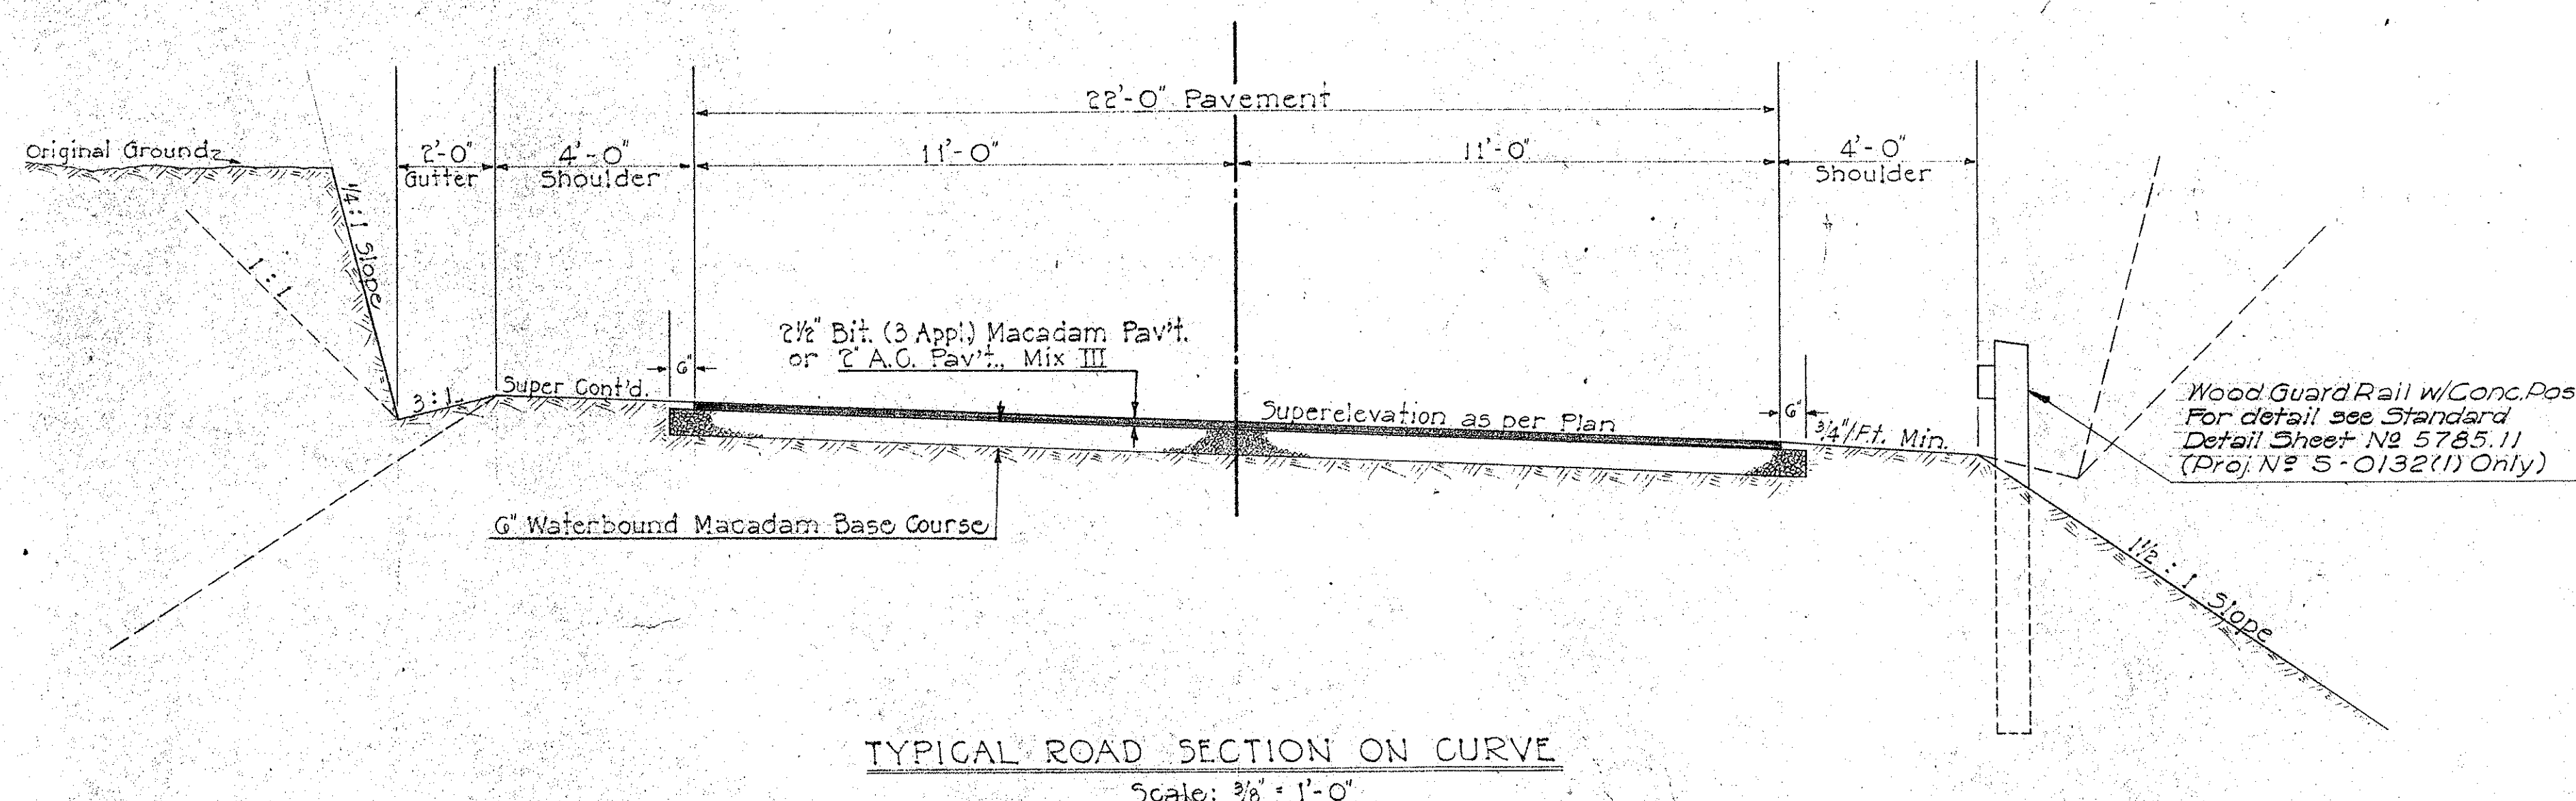

DESIGNED BY	DATE
TRACED BY	7/55
QUANTITIES BY	7/55
CHECKED BY	7/55

TERRITORIAL HIGHWAY DEPARTMENT
TERRITORY OF HAWAII
TYPICAL ROAD SECTION
KAPOHO-PAHOA ROAD
PROJ. NO. S-0132(1)
PROJ. NO. ER-3(1)
So. As Noted Feb. 1955
SHEET NO. 1 OF 1 SHEETS

5785.2 5786.2