



FED. ROAD DIST. NO.	STATE	FED. AID PROJ. NO.	FISCAL YEAR	SHEET NO.	TOTAL SHEETS
HAWAII	HAW.	S-0130(7)	1967	28	53

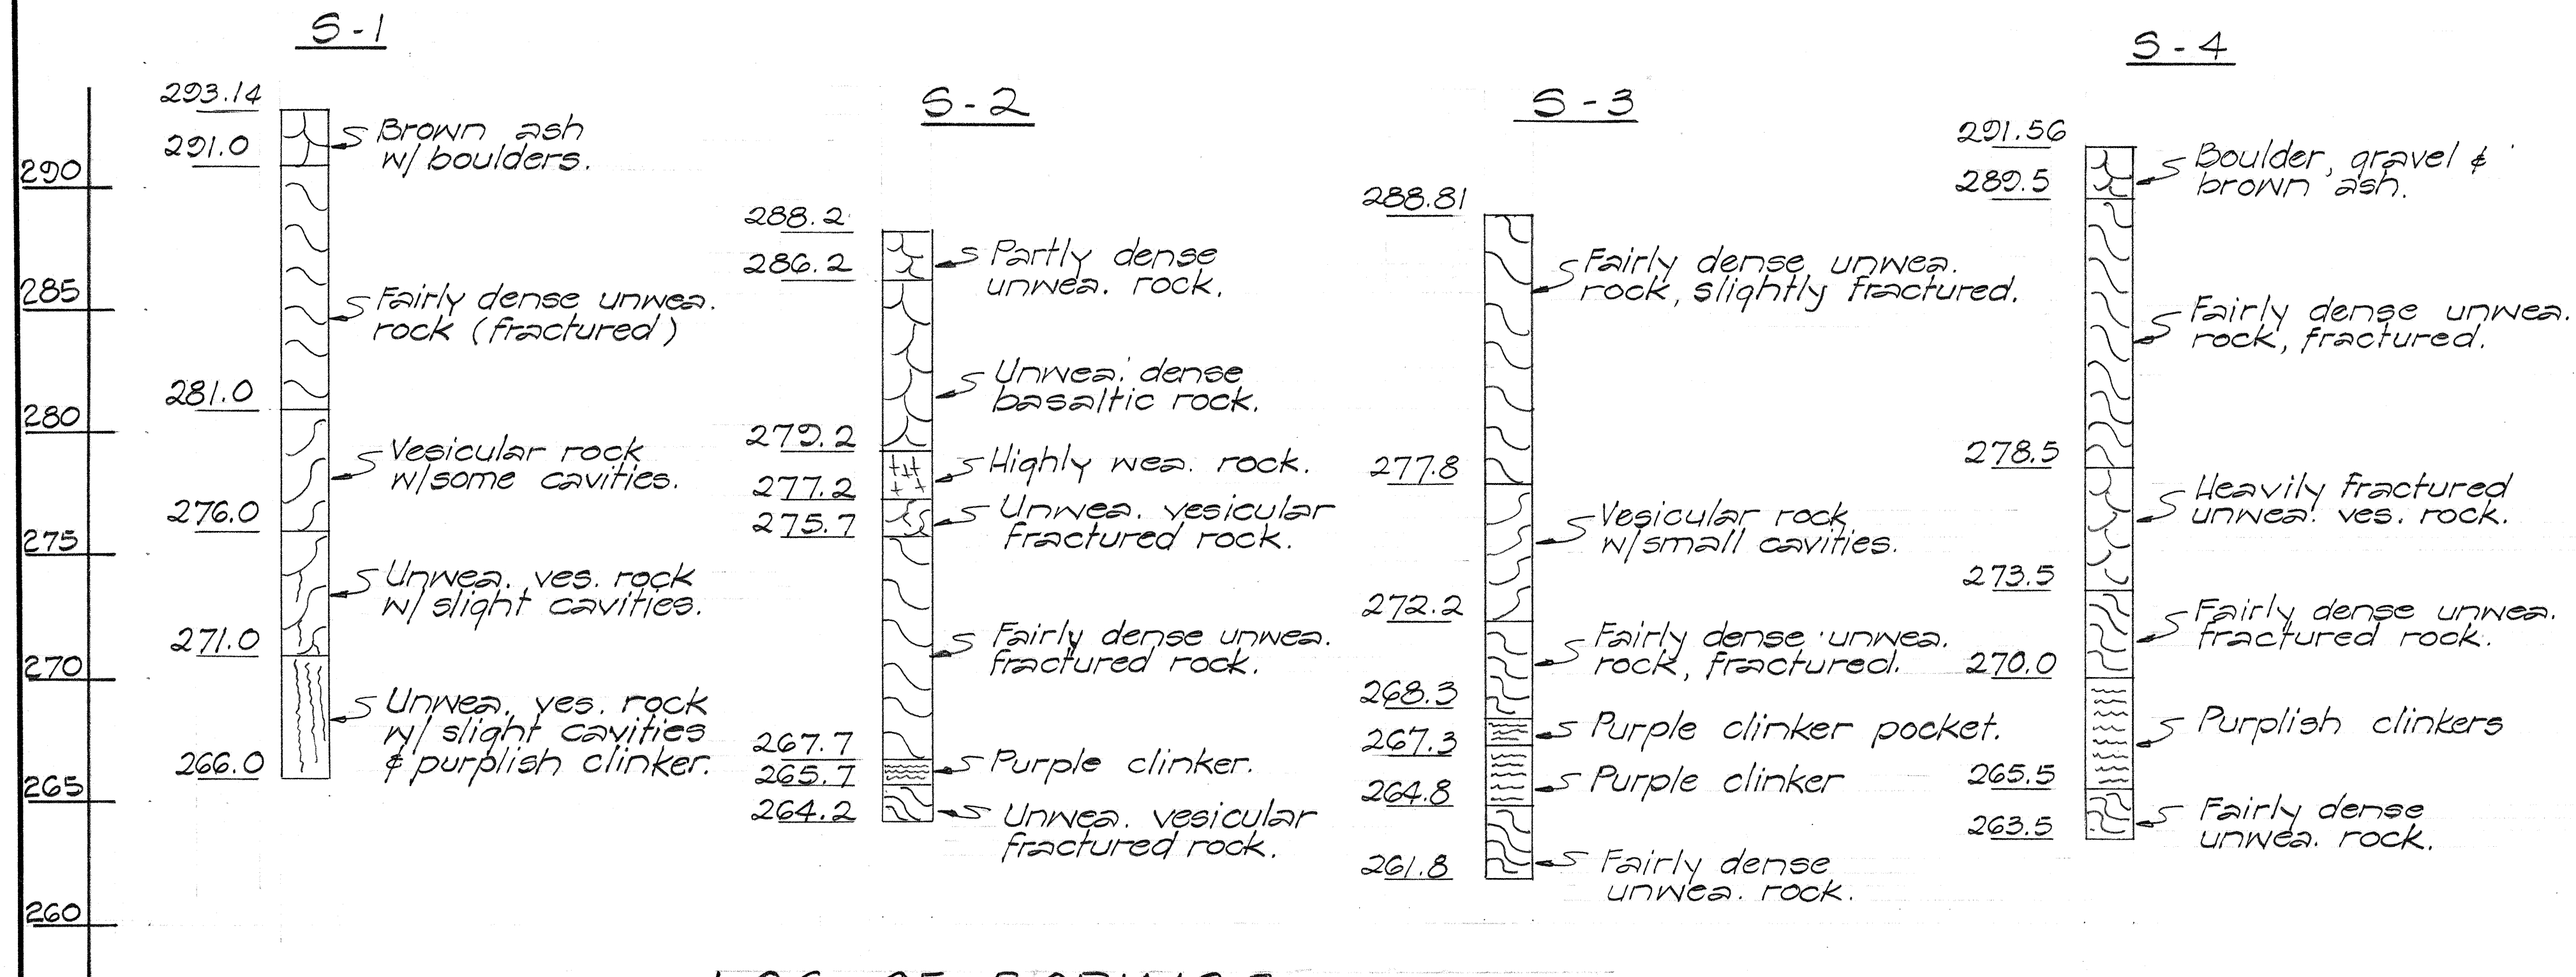

LOG OF BORINGS

WAIPAHOEHOE STREAM BRIDGE

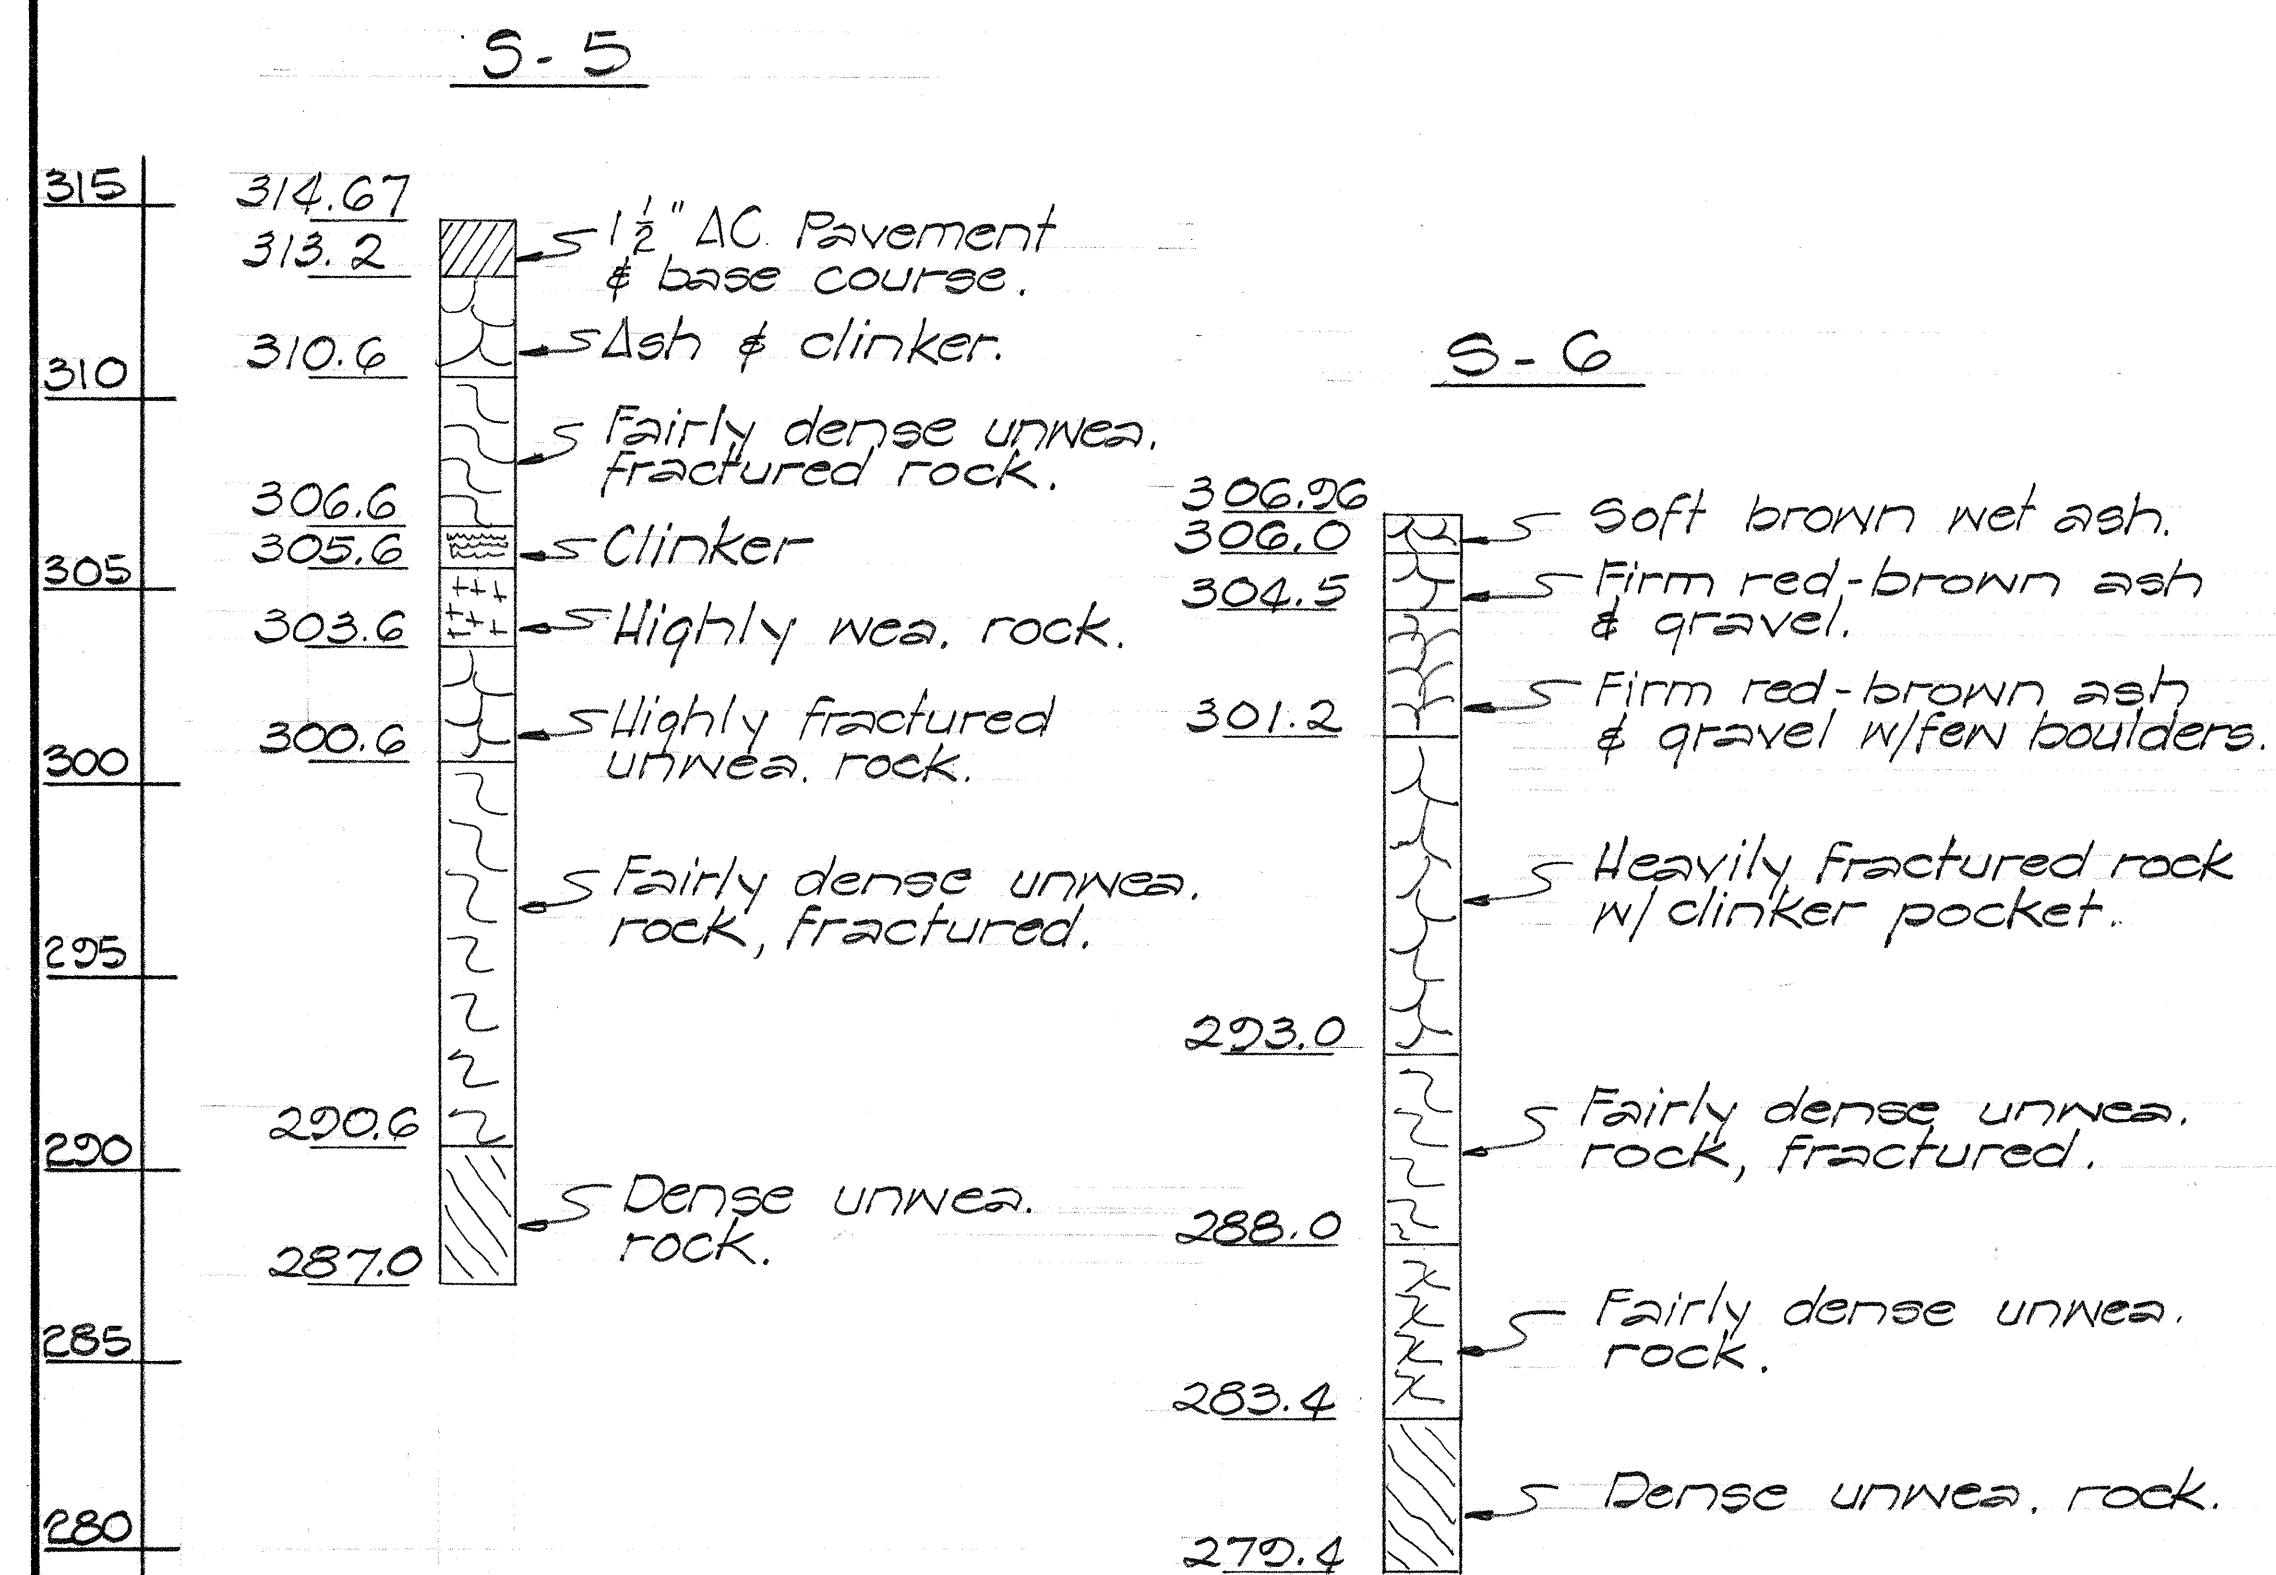

LOG OF BORINGS

CANE HAUL ROAD SEPARATION

16'-0" x 17'-0" BOX CULVERT

STATE OF HAWAII DEPARTMENT OF TRANSPORTATION HIGHWAYS DIVISION	
<u>WAIPAHOEHOE STREAM BRIDGE</u> <u>& CANE HAUL RD SEPARATION</u> <u>KEAAU-PAHOA ROAD</u>	
Proj. No S-0130(7)	May 1967
SHEET No. 1 OF 1 SHEETS	

DATE	_____
DESIGNED BY	_____
DRAWN BY	_____
CHECKED BY	_____
NOTED BY	_____
APPROVED BY	_____