



FED. ROAD DIST. NO.	STATE	FED. AID PROJ. NO.	FISCAL YEAR	SHEET NO.	TOTAL SHEETS
HAWAII	HAW.	5-0130(12)	1970	2	53

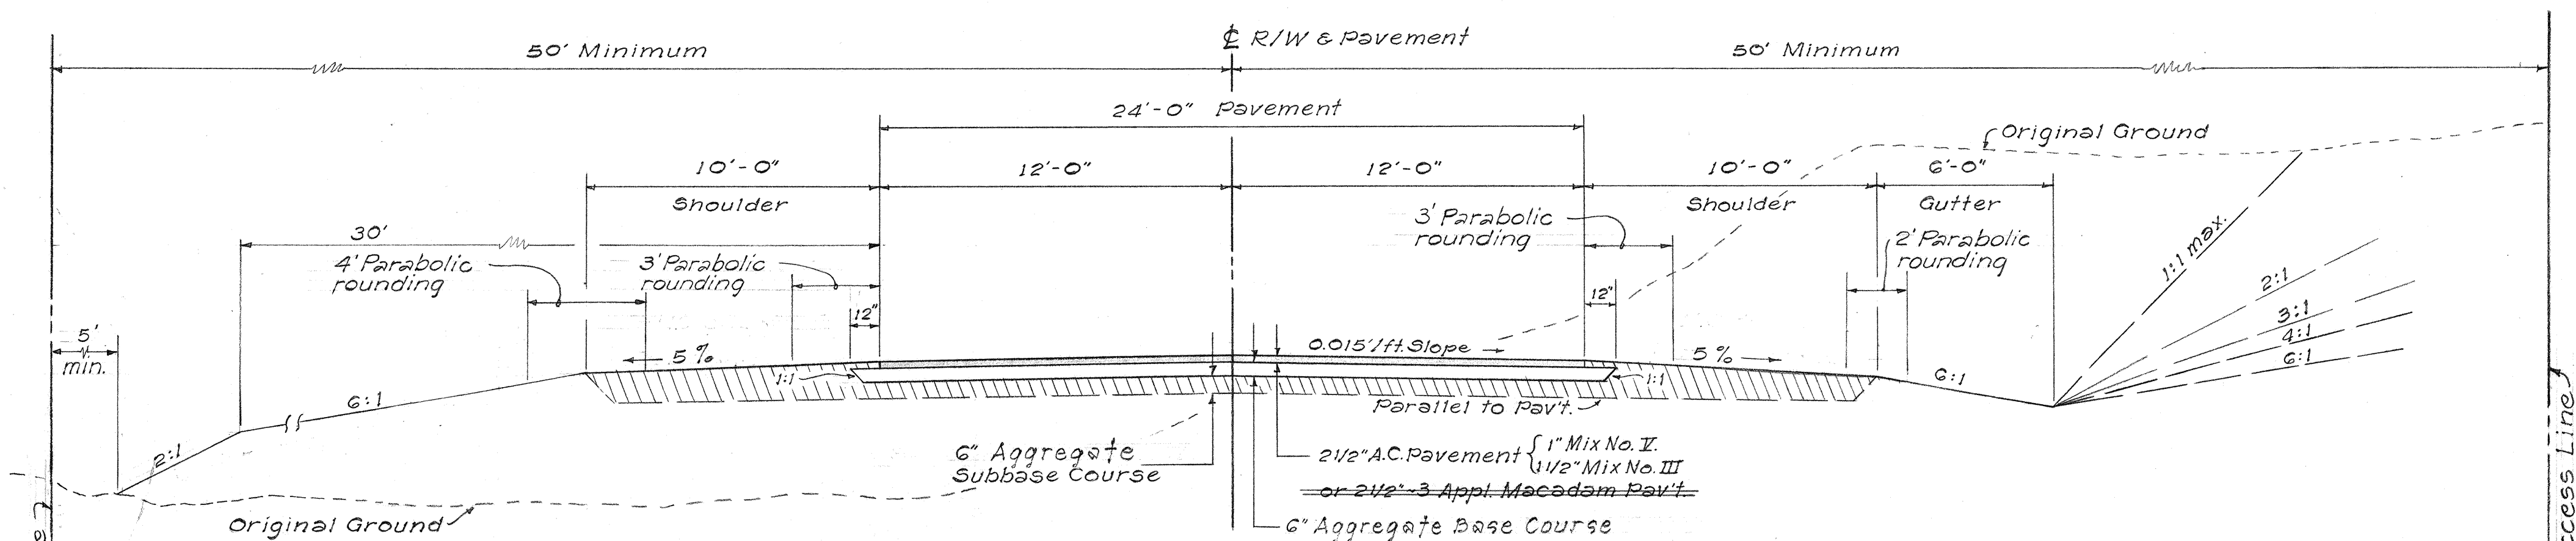


TYPICAL SECTION ON TANGENT
Scale: 1/4" = 1'-0"

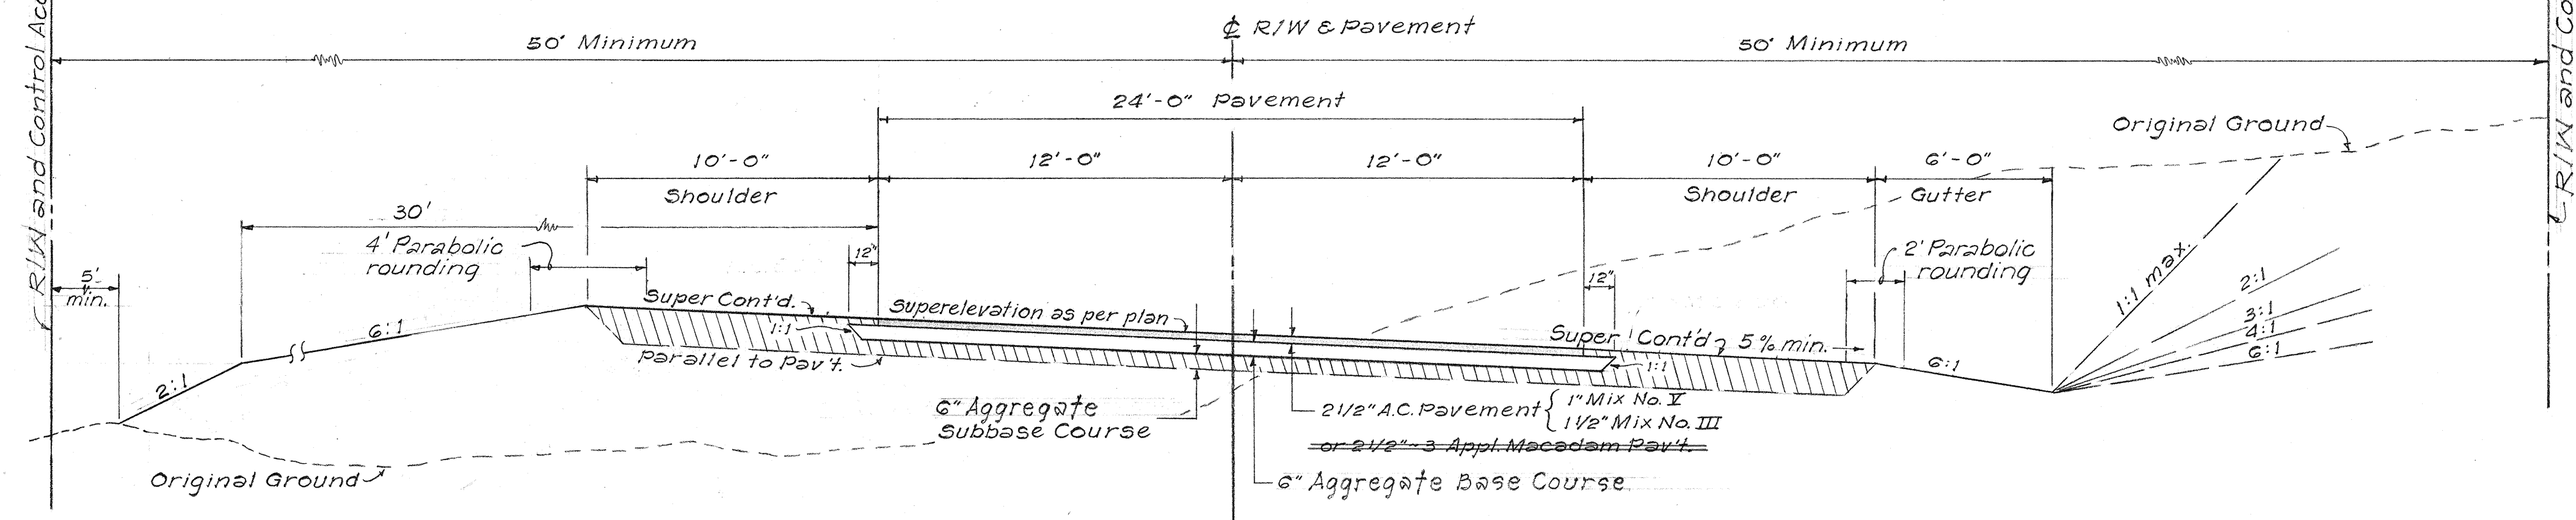

TYPICAL SECTION ON CURVE
Scale: 1/4" = 1'-0"

GENERAL NOTES

- For cut or fill slope, see cross-section.
- Bituminous seal coat shall be applied to all shoulders. (See Special Provisions)
- Install $\pm$ Monument as directed by the Engineer.
- Cut or fill slope for driveways shall be the same as the adjacent highway slope.

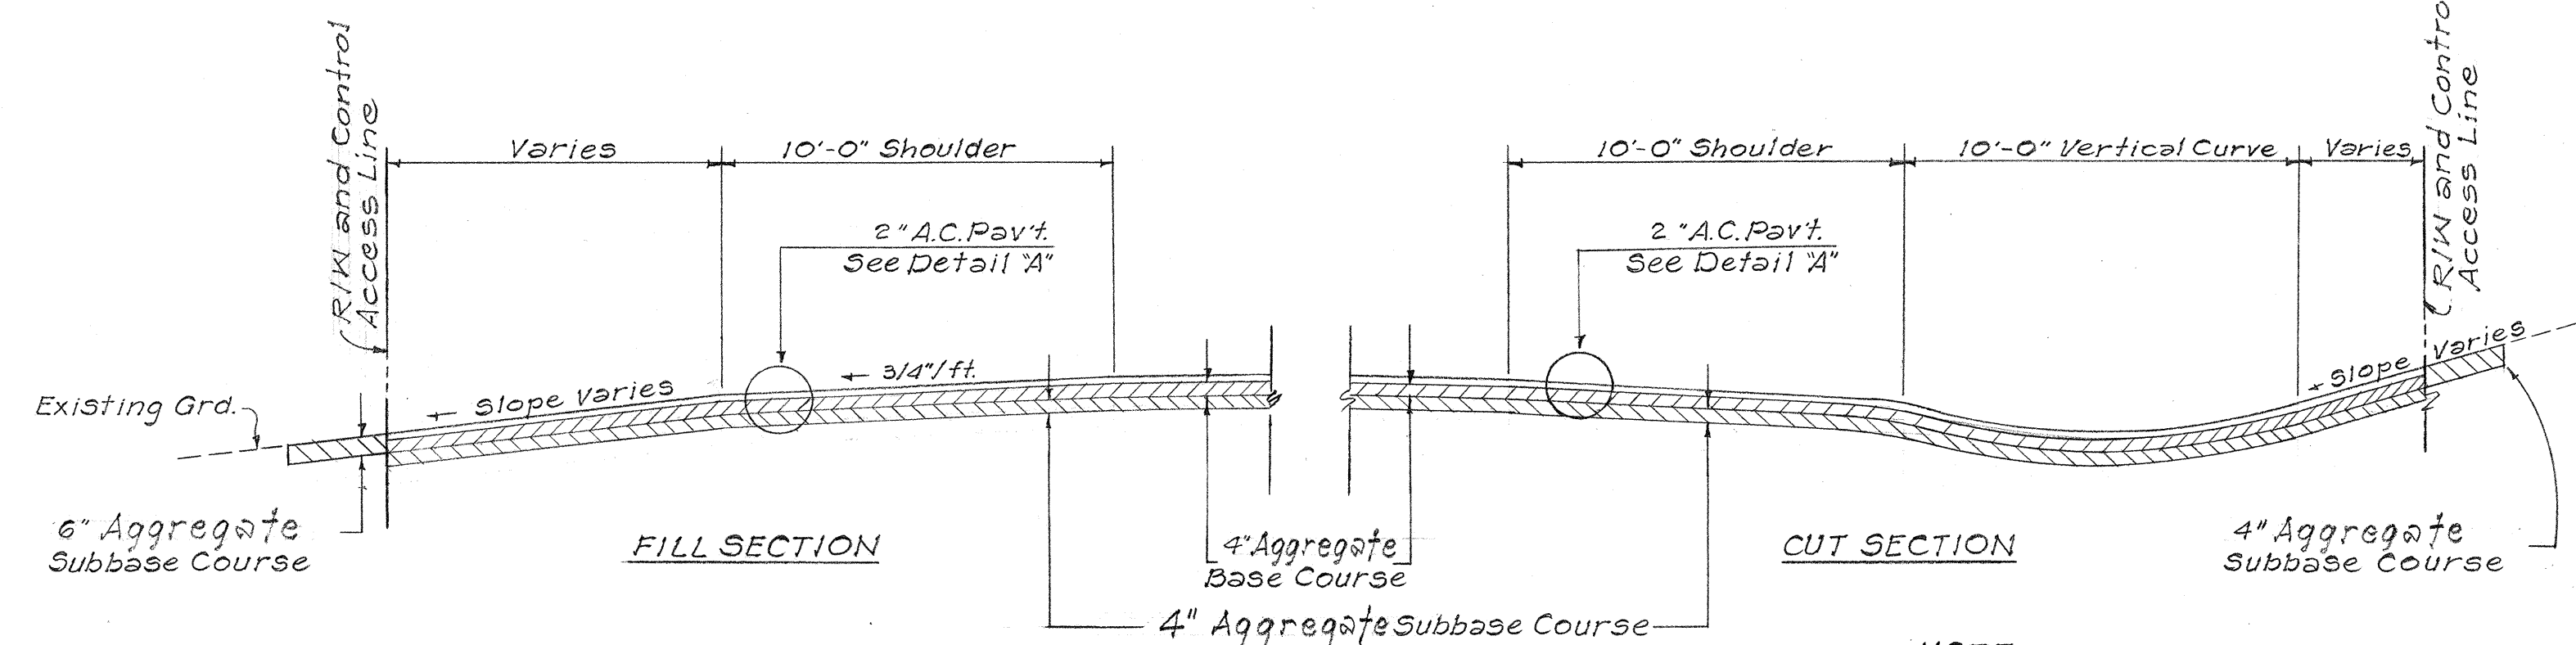


TYPICAL SECTIONS OF SIDEROAD AND PRIVATE DRIVEWAY CONNECTIONS
Scale: 1/4" = 1'-0"

NOTE:
Through cut sections, gutters shall be constructed on a continuous grade to provide for drainage.


DEPARTMENT OF TRANSPORTATION
HIGHWAYS DIVISION
STATE OF HAWAII

TYPICAL SECTIONS & OTHER DETAILS
KAIMU-PAHOA ROAD
Project 5-0130 (12)

Scale: As Noted Date: March 1968

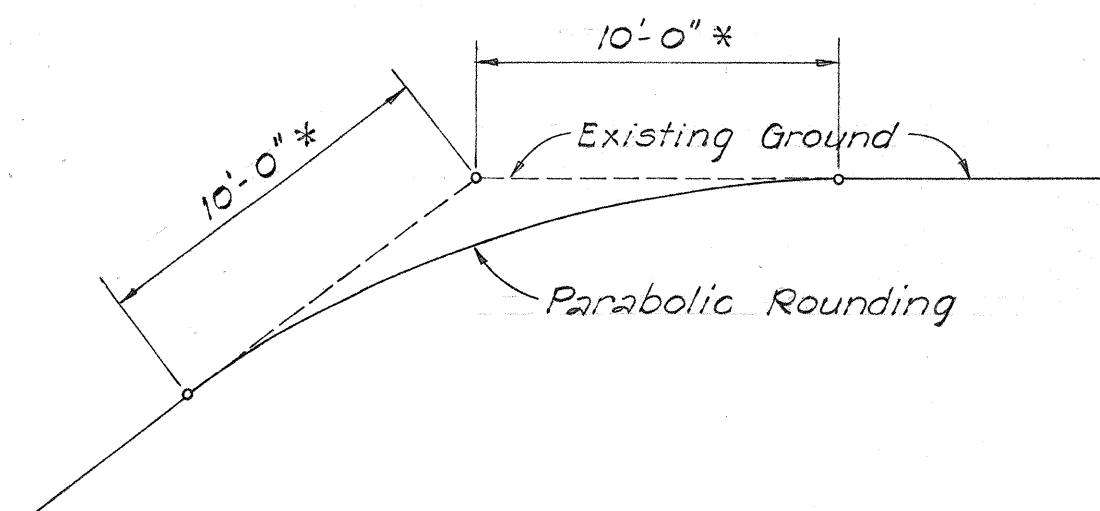

* R/W requirement supersedes above dimension.
TOP OF CUT ROUNDING
Scale: 1" = 1'-0"

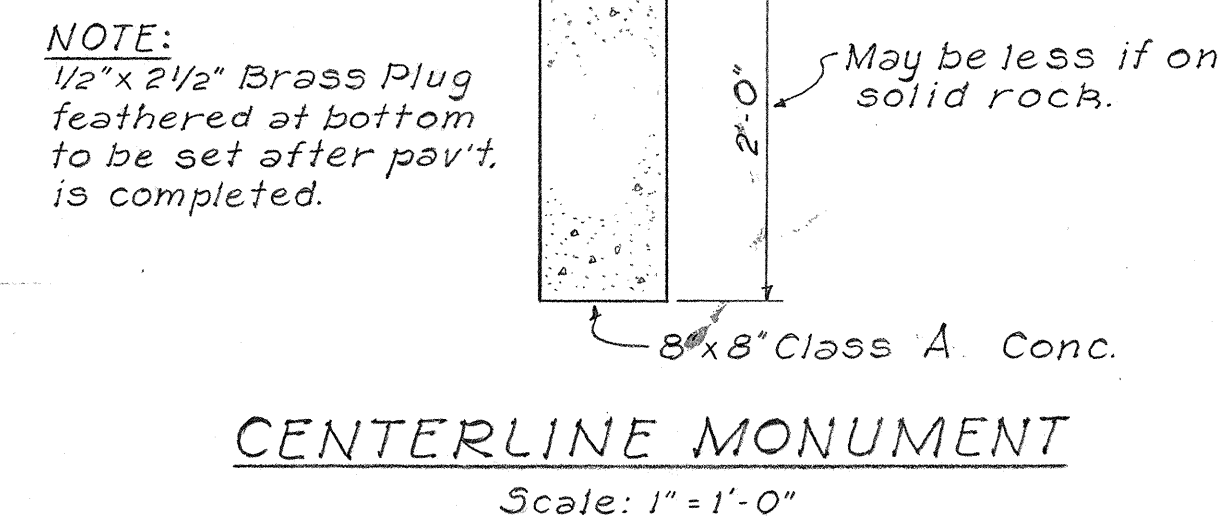

CENTERLINE MONUMENT
Scale: 1" = 1'-0"